



1 BITUMINOUS PAVEMENT- PARKING LOT  
5 NOT TO SCALE

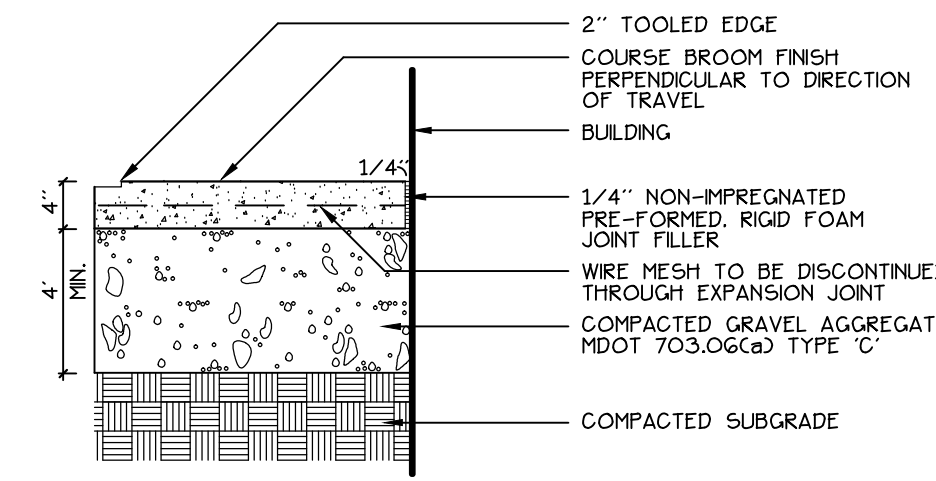

6 CONCRETE SLAB  
5 NOT TO SCALE

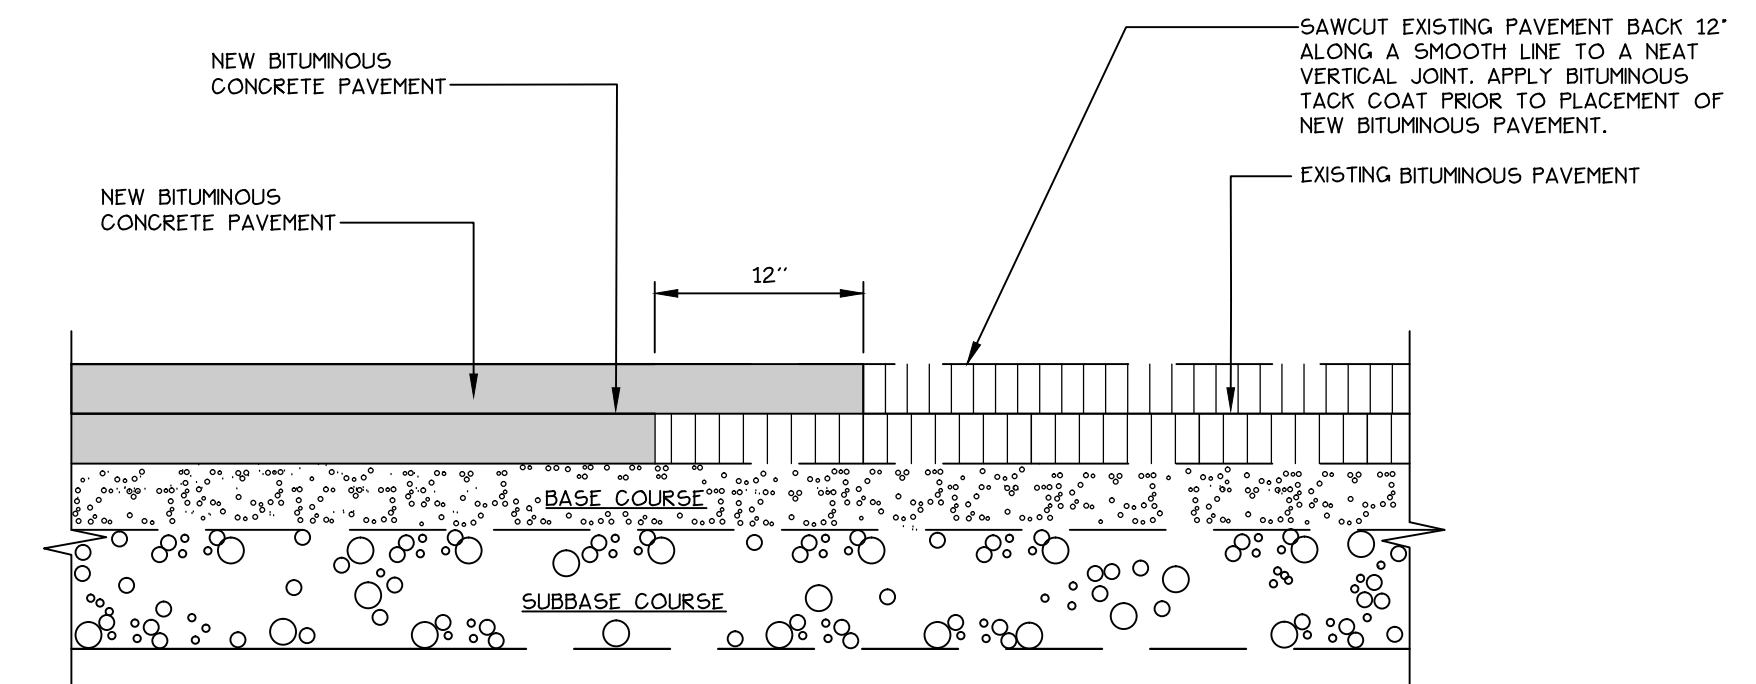


11 PAVEMENT SAWCUT DETAIL  
5 NOT TO SCALE

Prepared For:  
Applicant:  
BoPo.L.L.C.  
58 Alder Street  
Portland, Maine  
Justin Alford, Manager


Prepared By:  
MITCHELL & ASSOCIATES  
Landscape Architects  
The Staples School  
70 Center Street  
Portland, Maine 04101  
Tel: (207) 774-4427

NOTE:  
BRICK SIDEWALKS IN CITY OF PORTLAND  
RIGHT-OF-WAY SHALL BE FINE HALL PATHWAY  
PAVER, 4X6, LAGHANCE ITEM #F56623



NOTE:  
SLOPE 0.02 TYPICAL  
TOWARD CURB.

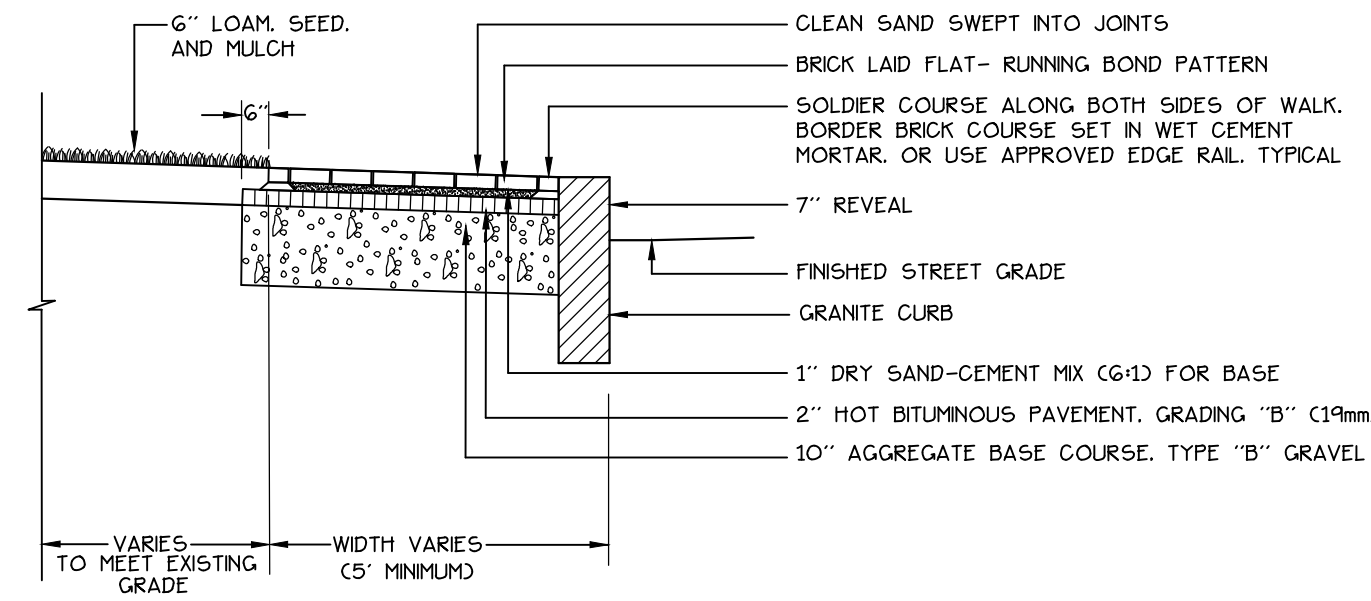

2 BRICK SIDEWALK WITH BITUMINOUS BASE AND GRANITE CURB  
5 NOT TO SCALE

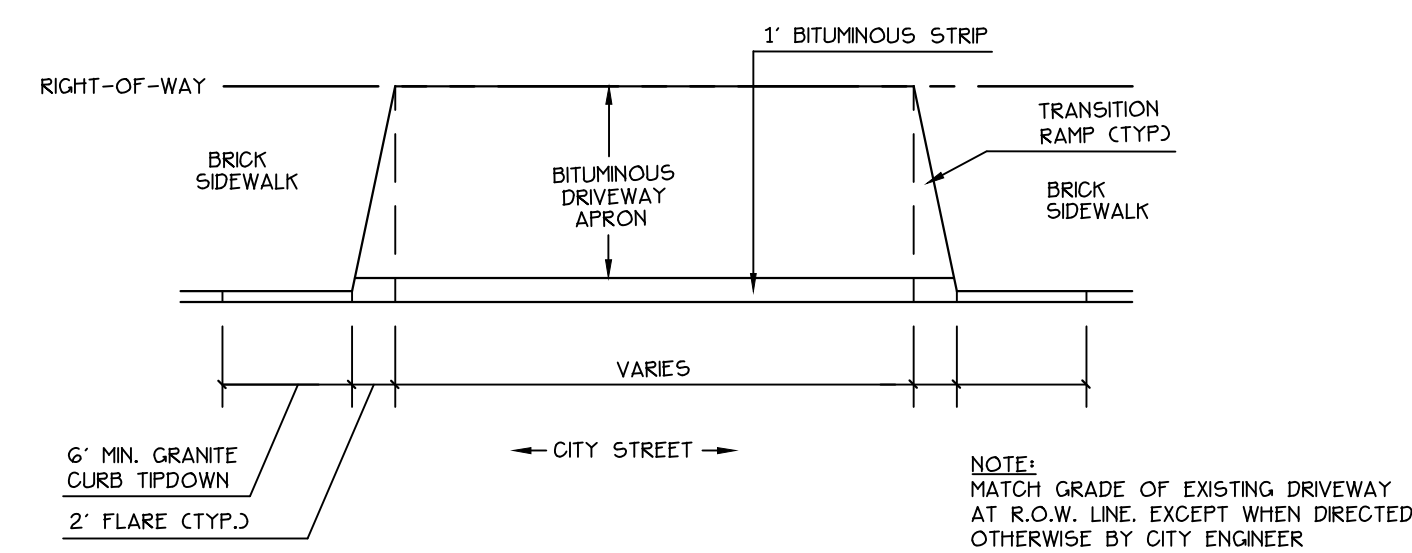

7 DRIVEWAY APRON LAYOUT  
5 NOT TO SCALE

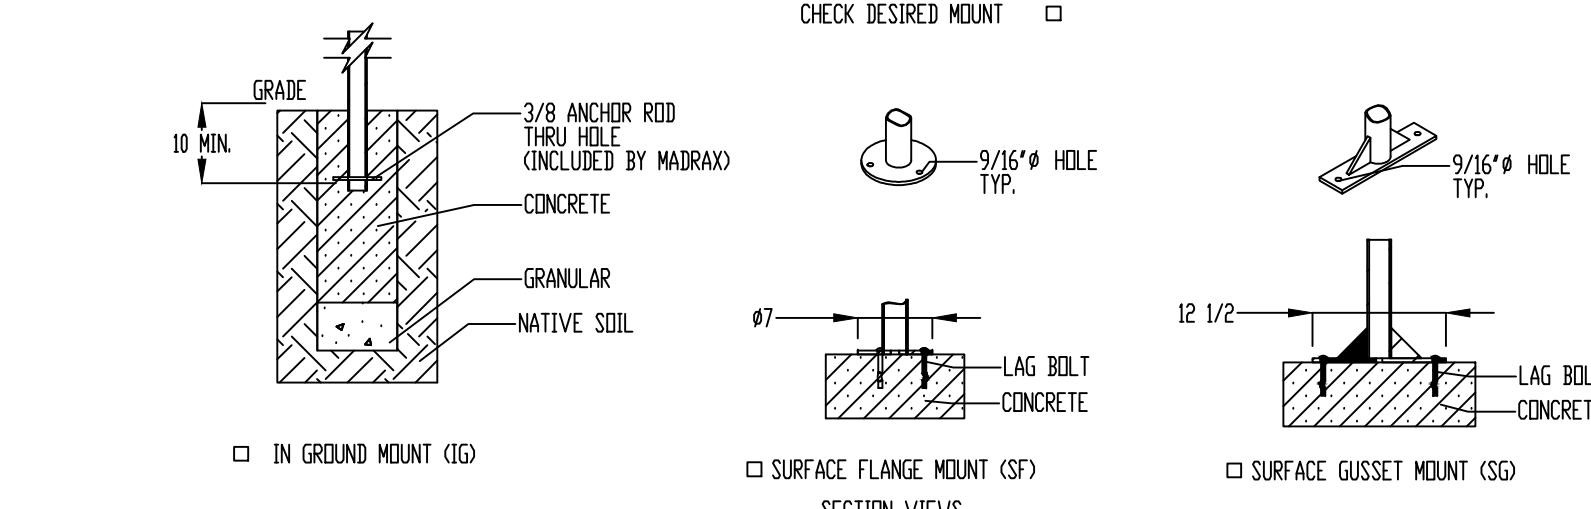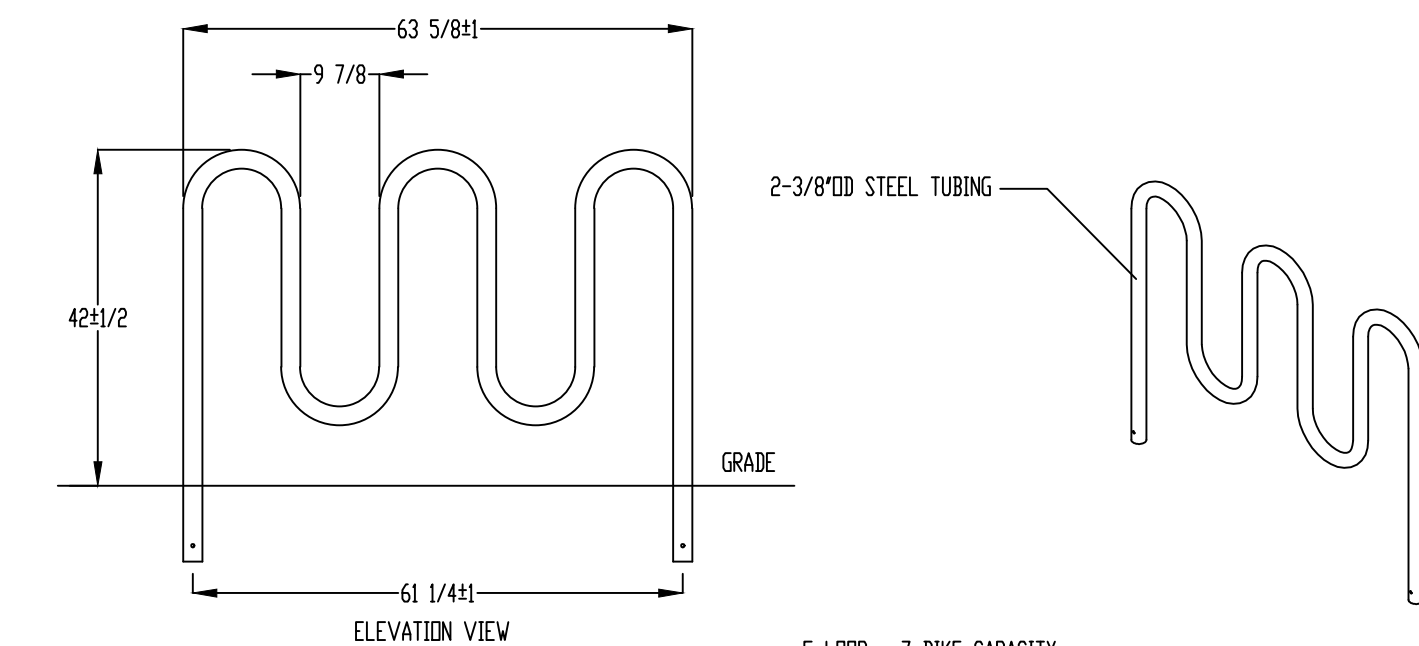

PRODUCT: HW239-7-1G(SF) SD  
DESCRIPTION: HEAVY DUTY WINDER BIKE RACK  
DATE: 9-21-12  
ENG: SMC

GRABER MANUFACTURING, INC.  
1000 INDIAN BOWE  
WALWAUKEE, WI 53097  
PHONE: 414-752-1100, 800-949-1880, FAX: 414-752-1881  
WWW.GRABER.COM, E-MAIL: SALES@GRABER.COM


CONFIDENTIAL DRAWING AND INFORMATION IS NOT TO BE COPIED OR DISCLOSED TO OTHERS WITHOUT THE CONSENT OF GRABER MANUFACTURING, INC. SPECIFICATIONS ARE SUBJECT TO CHANGE WITHOUT NOTICE.

©2012 GRABER MANUFACTURING, INC. ALL PROPRIETARY RIGHTS RESERVED.


NOTES:  
1. INSTALL BIKE RACKS ACCORDING TO MANUFACTURER'S SPECIFICATIONS.  
2. CONSULTANT TO SELECT COLOR/PINCH, SEE MANUFACTURER'S SPECIFICATIONS.  
3. SEE SITE PLAN FOR LOCATION OR CONSULT OWNER.

12 BIKE RACK  
5 NOT TO SCALE


BAYSIDE BOWL  
Portland, Maine  
58 Alder Street

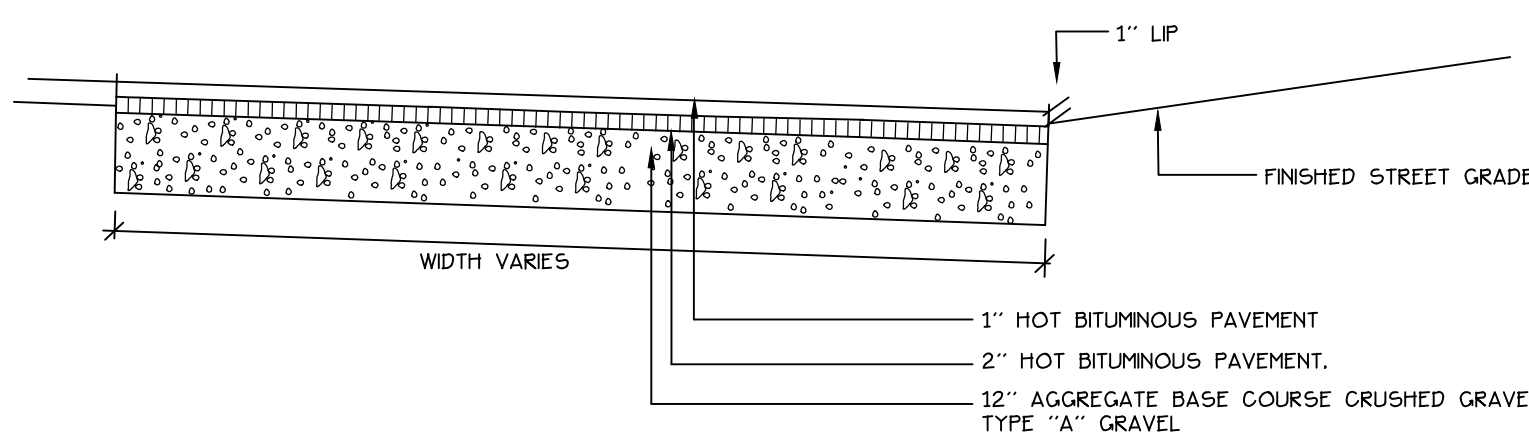


3 BITUMINOUS DRIVEWAY APRON  
5 NOT TO SCALE

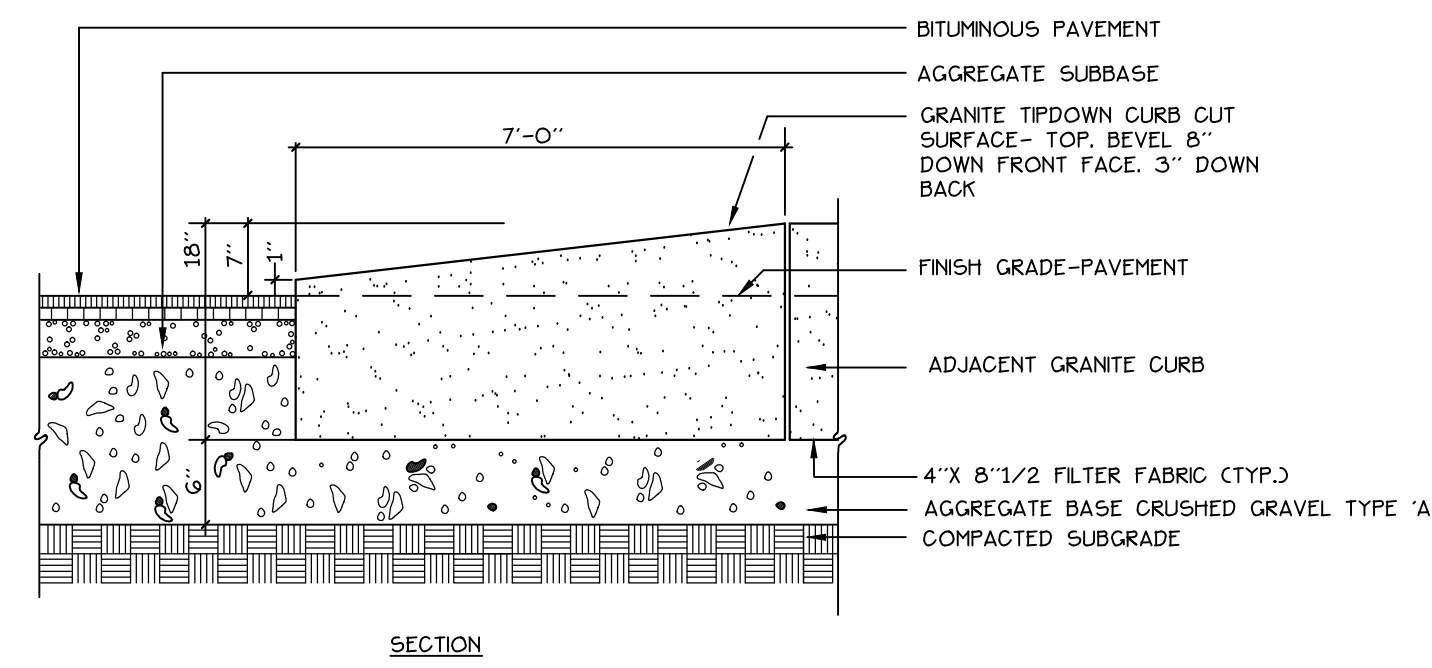


8 GRANITE TIP-DOWN CURB  
5 NOT TO SCALE

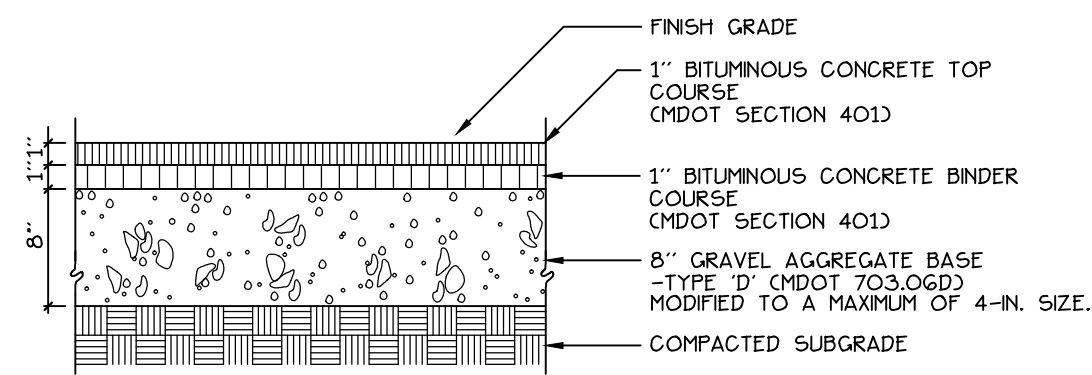

4 BITUMINOUS SIDEWALK  
5 NOT TO SCALE

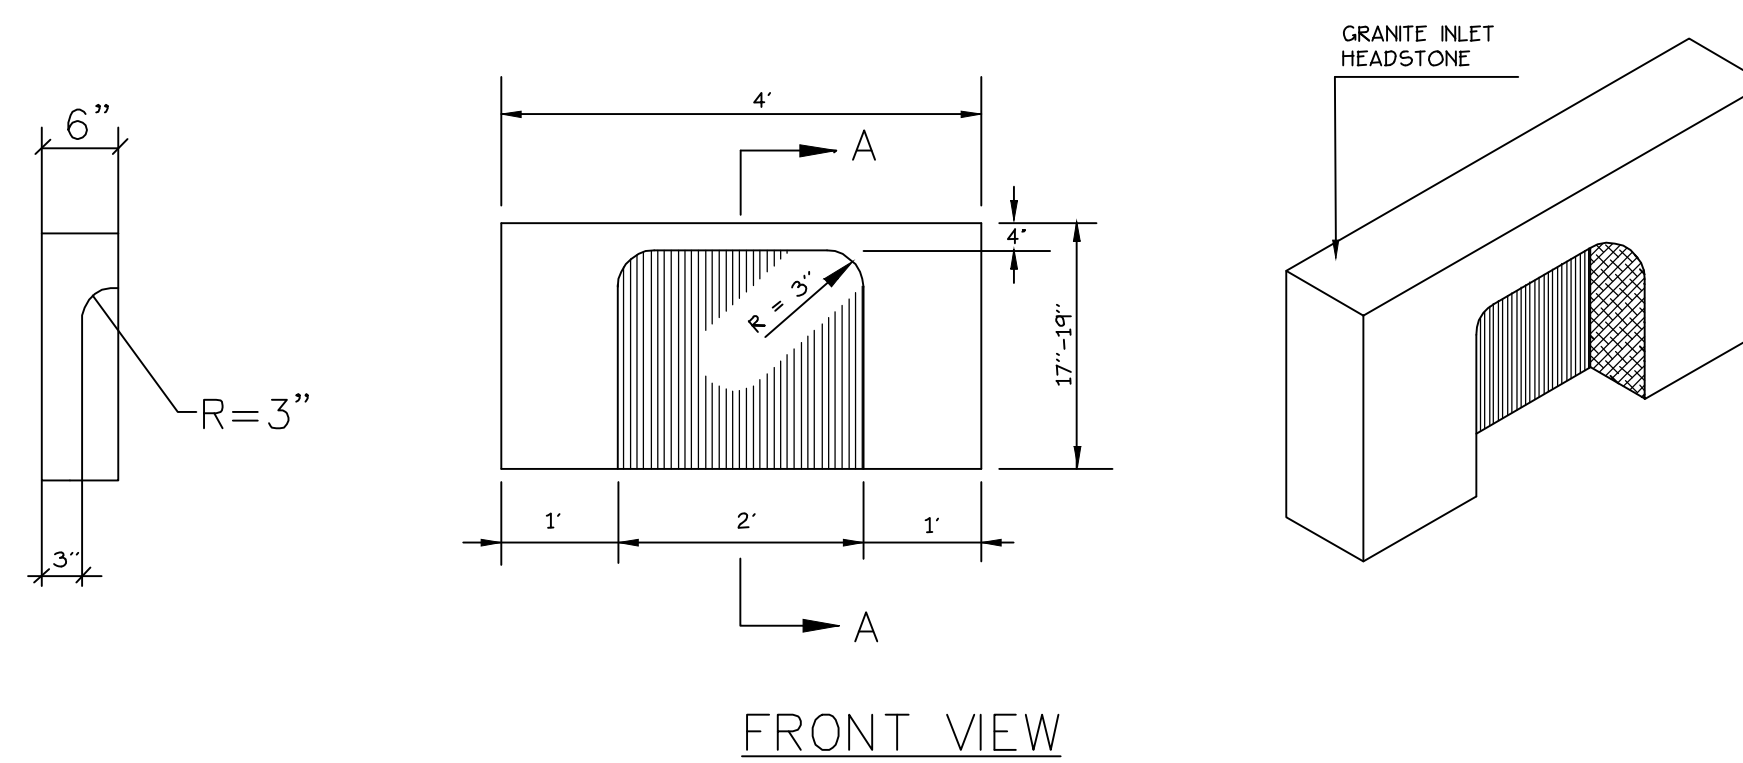


9 4' GRANITE HEADSTONE FOR CURB INLET  
5 NOT TO SCALE

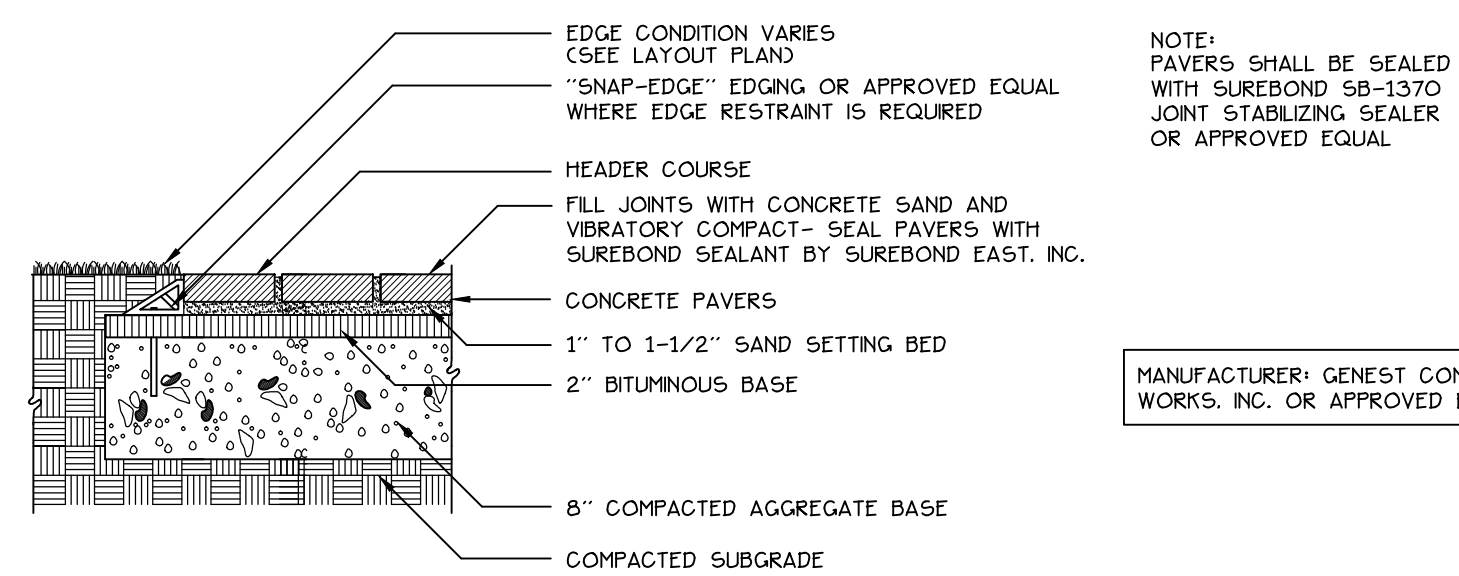

5 CONCRETE PAVERS  
5 NOT TO SCALE

MANUFACTURER: GENEST CONCRETE WORKS, INC. OR APPROVED EQUAL

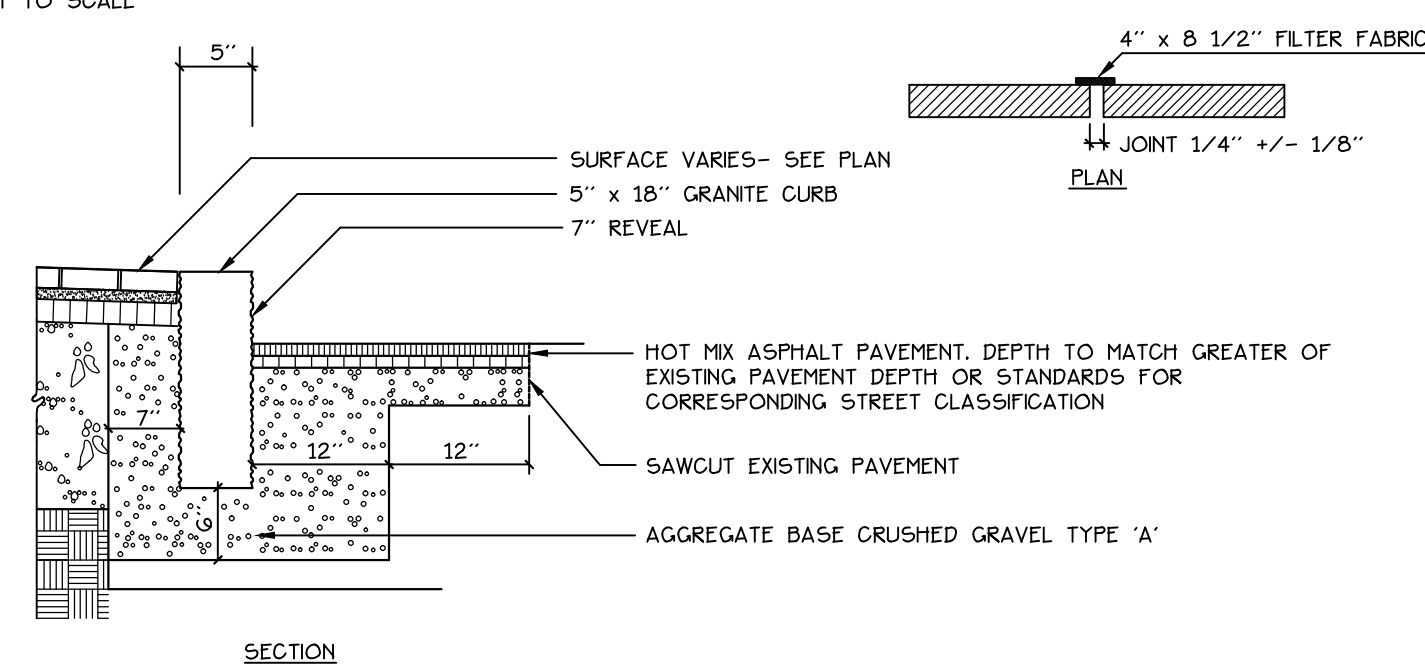

10 VERTICAL GRANITE CURB  
5 NOT TO SCALE

Date:  
MARCH 23, 2015

Issued For:  
SITE PLAN SUBMISSION

Revisions:  
4-23-15  
per staff comments

Reproduction or reuse of  
this document without the  
expressed written consent of  
Mitchell & Associates is prohibited.

Title:  
SITE DETAILS

Scale: 1"=20'  
0 10 20 40 ft.

North:  
Sheet No:  
5

