




1 PRECAST CONCRETE FIELD INLET  
NOT TO SCALE

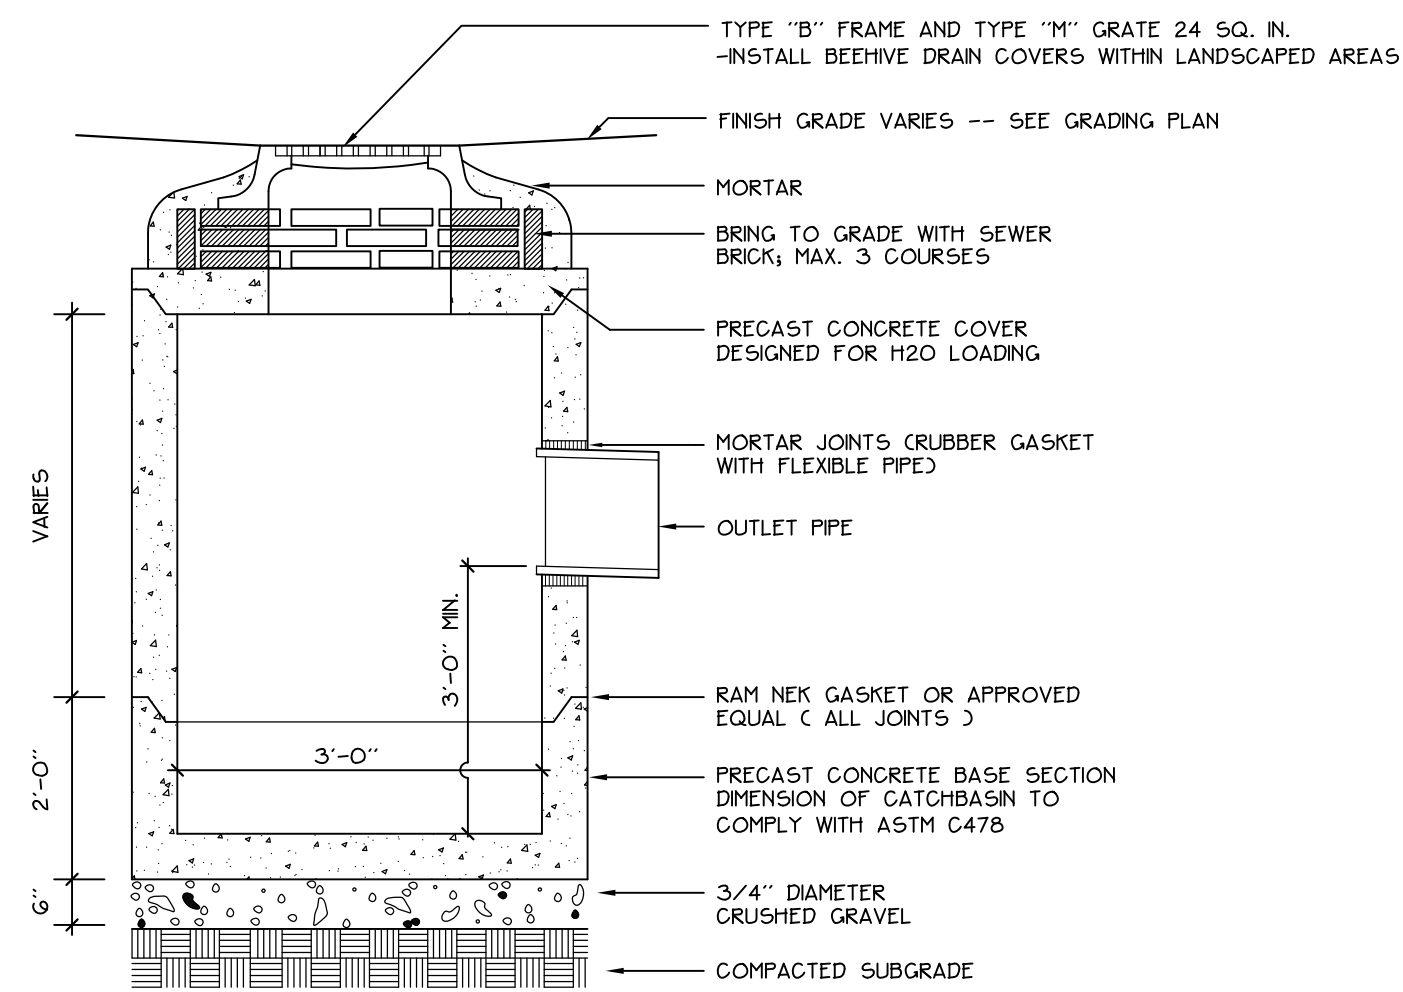


5 PRECAST CONCRETE CATCHBASIN  
NOT TO SCALE

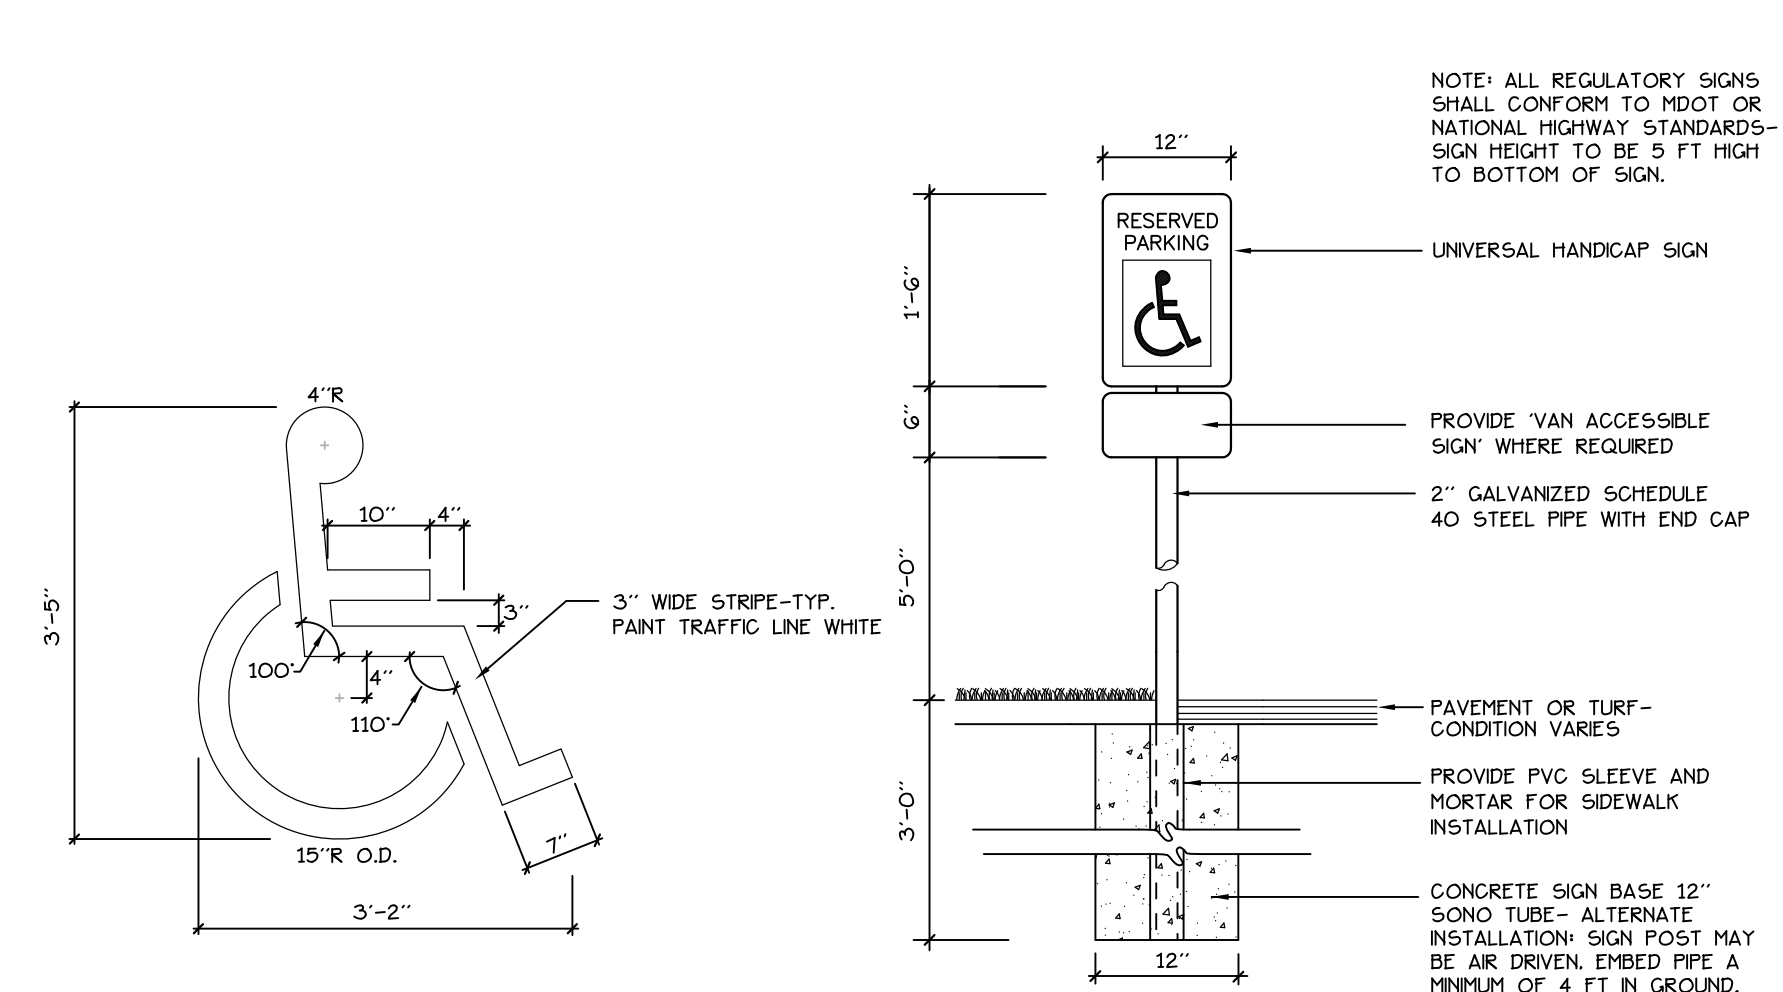


6 ACCESSIBLE SPACE MARKINGS + SIGNAGE  
NOT TO SCALE

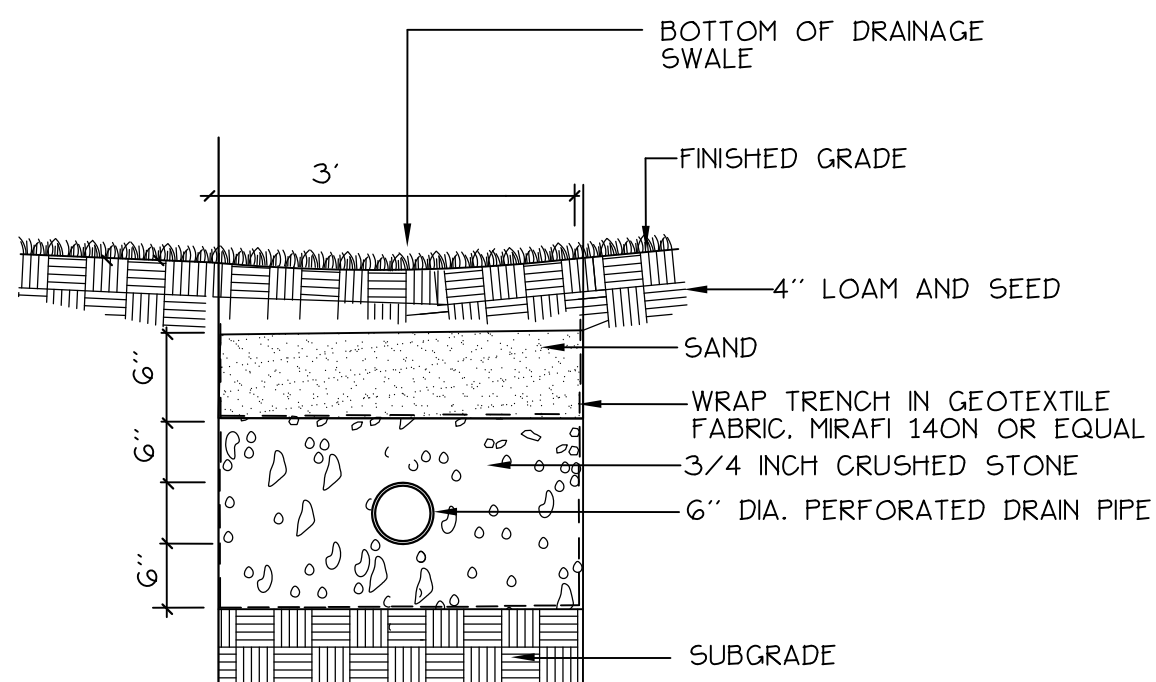


2 STONE INFILTRATION TRENCH  
NOT TO SCALE

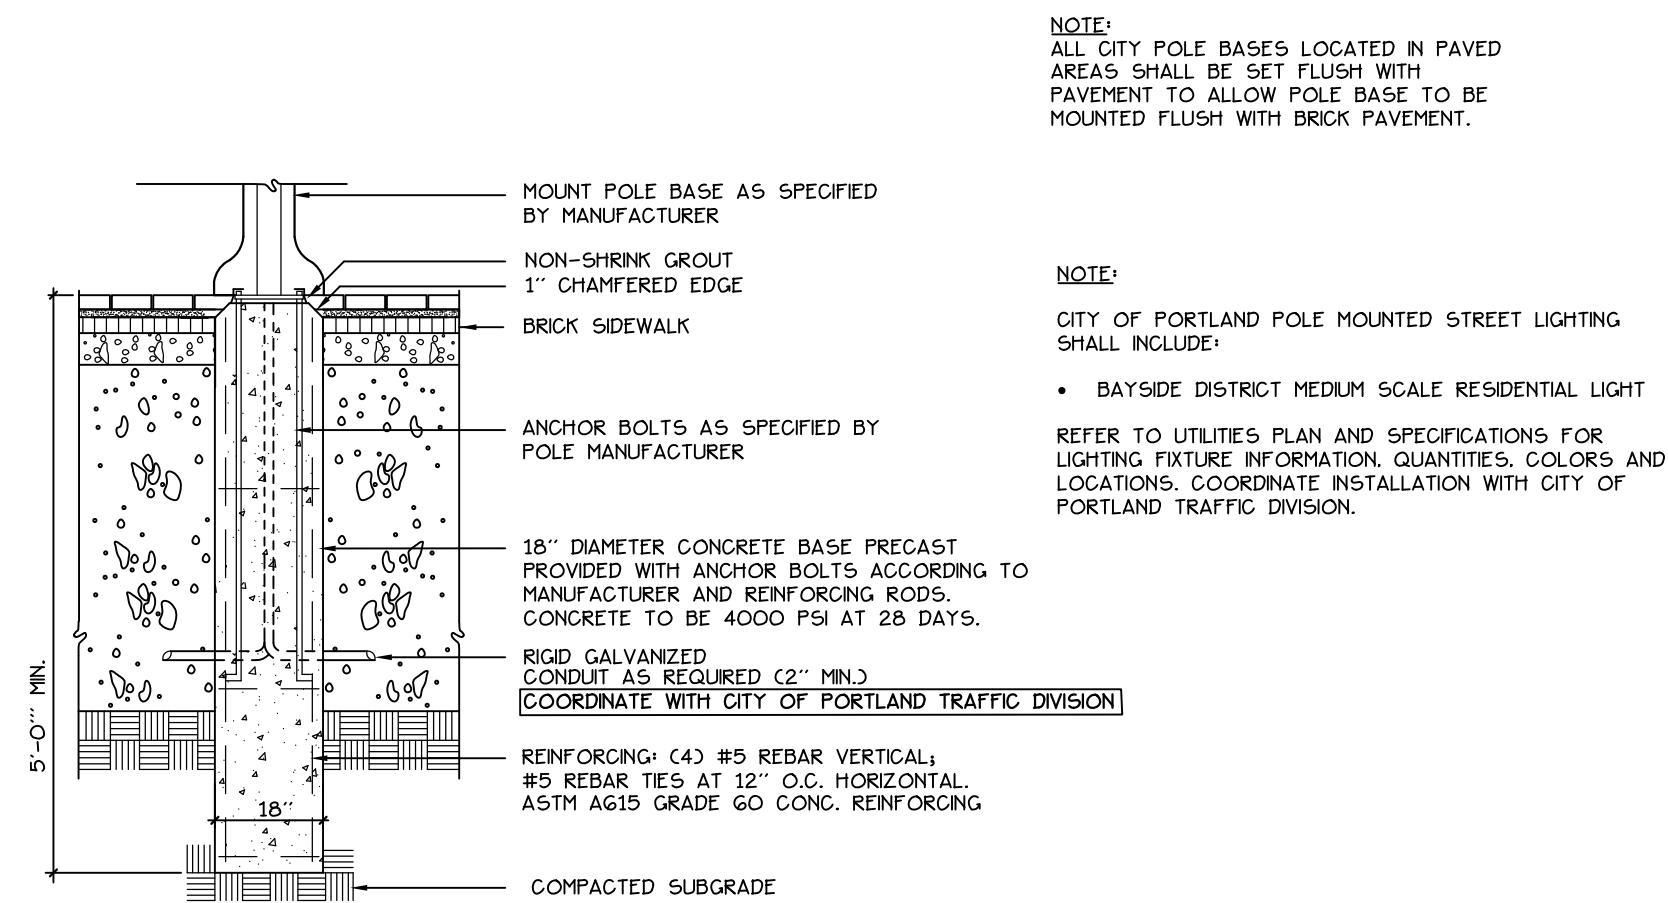


6 BAYSIDE FIXTURE LIGHT POLE BASE  
NOT TO SCALE

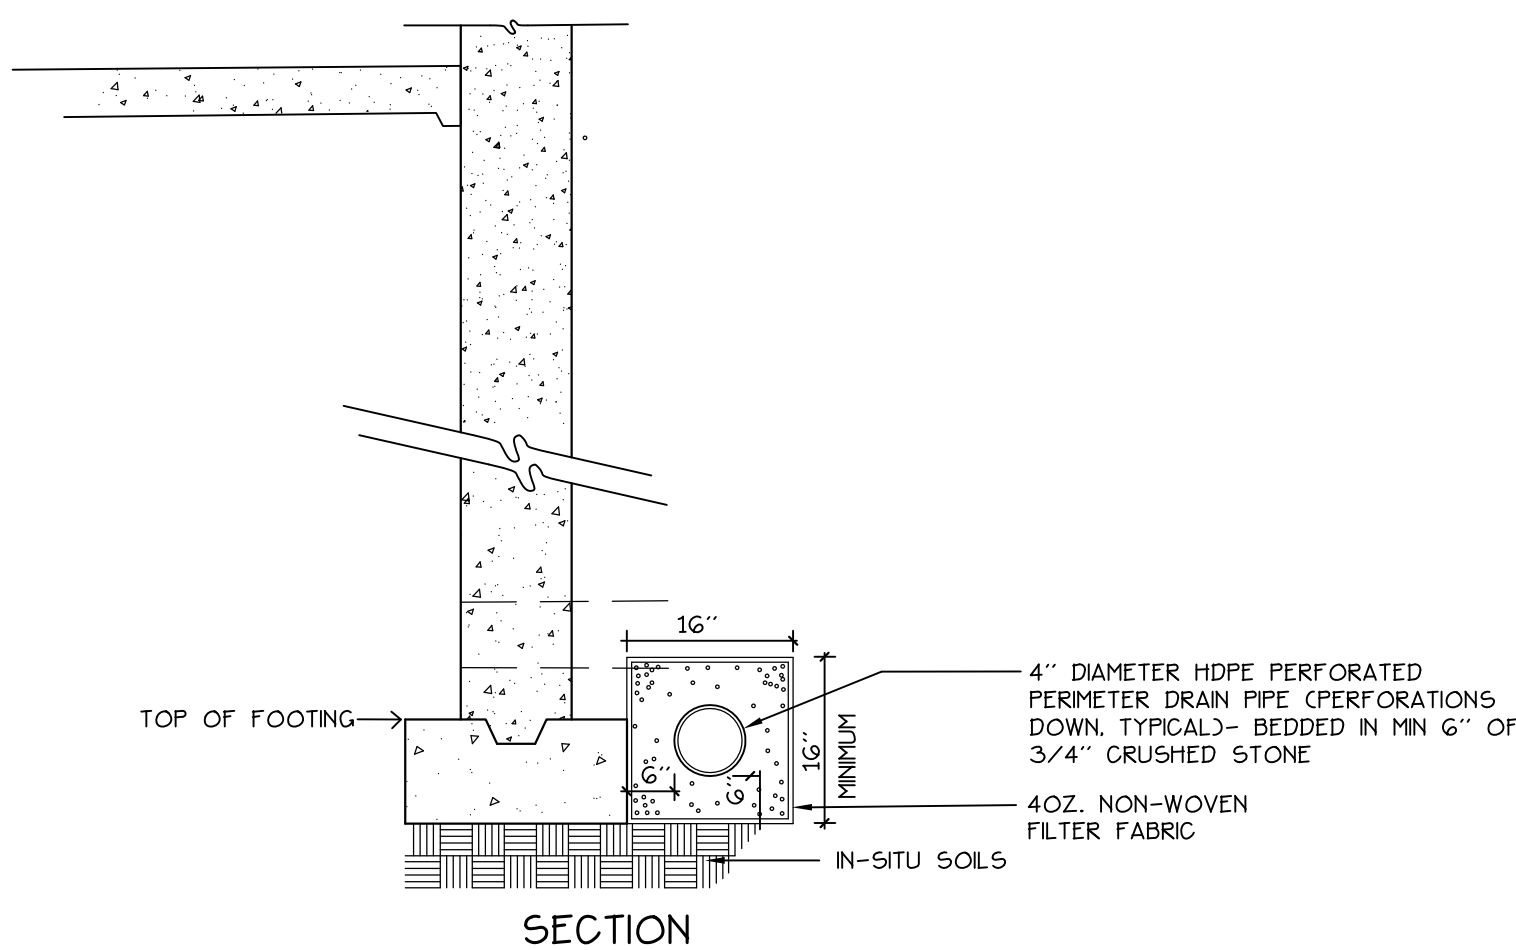


3 PERIMETER FOUNDATION UNDERDRAIN  
NOT TO SCALE

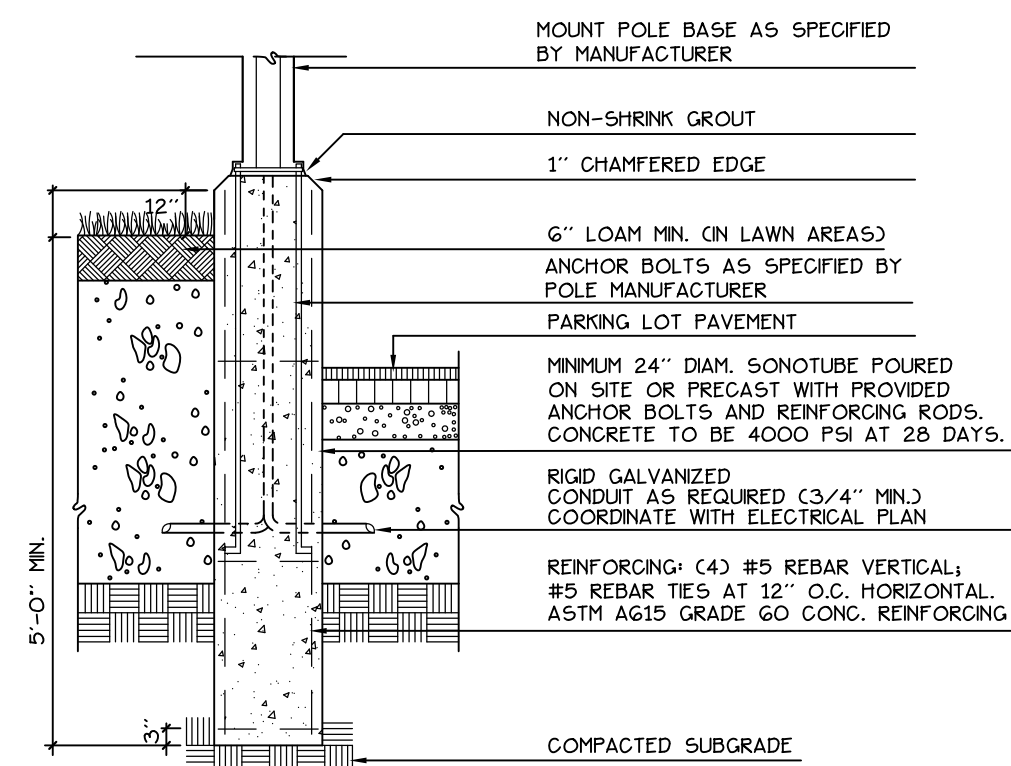


7 LIGHT POLE BASE  
NOT TO SCALE

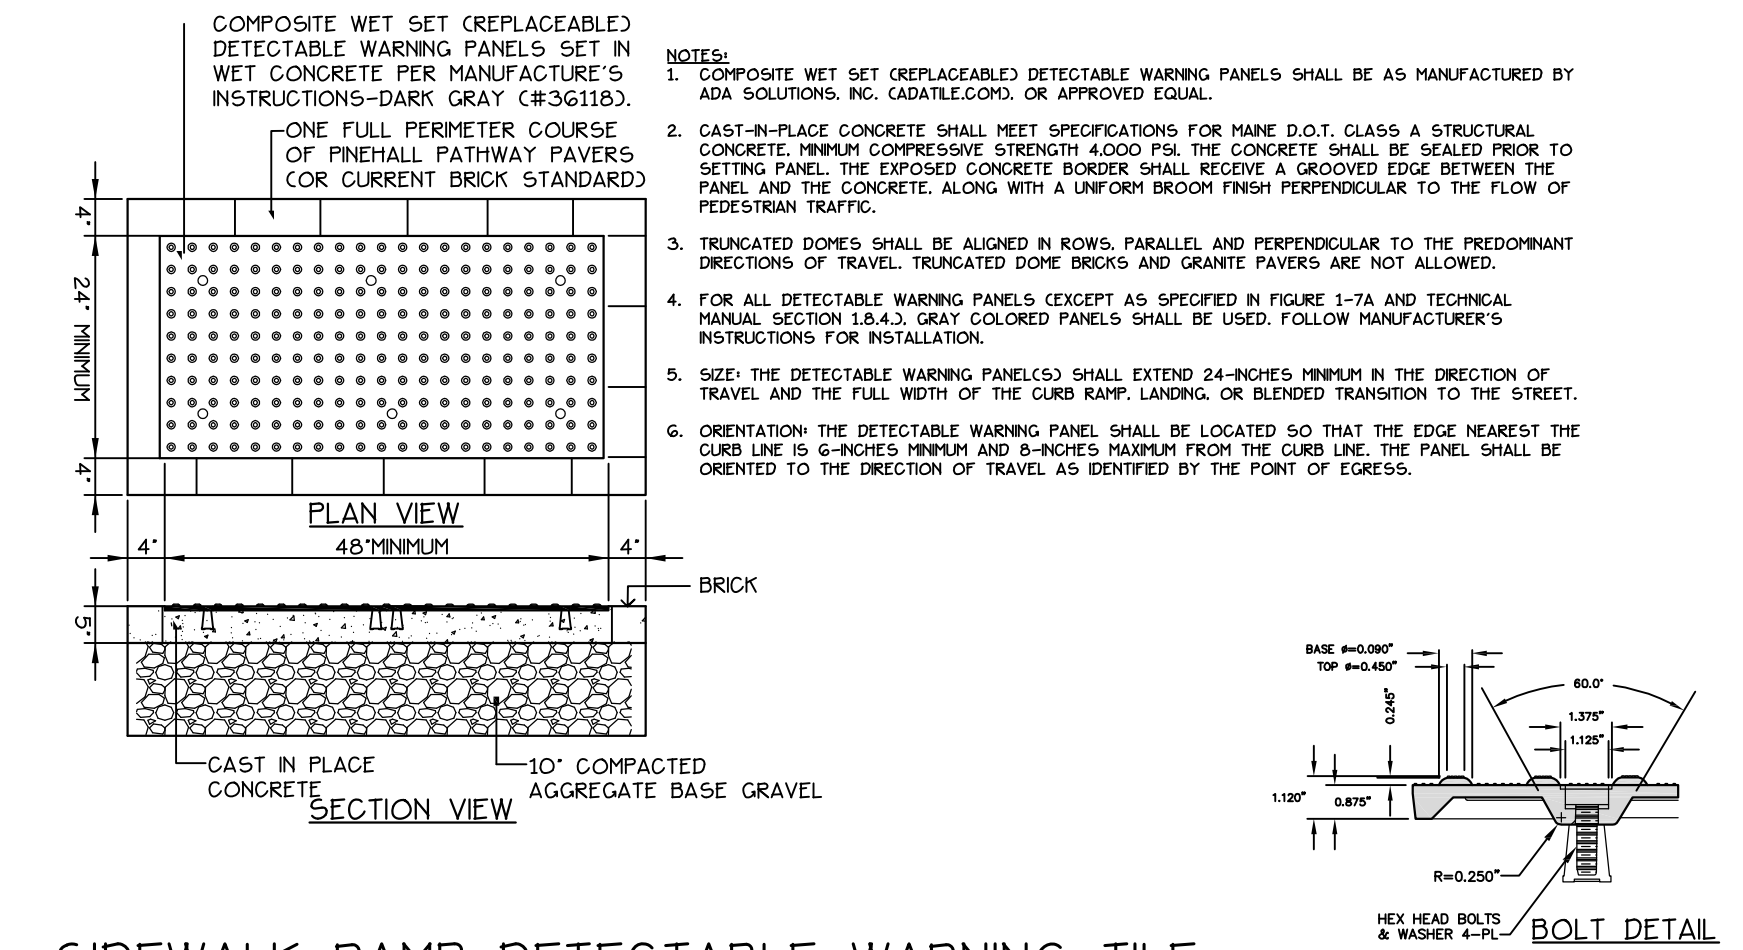

9 SIDEWALK RAMP DETECTABLE WARNING TILE  
NOT TO SCALE

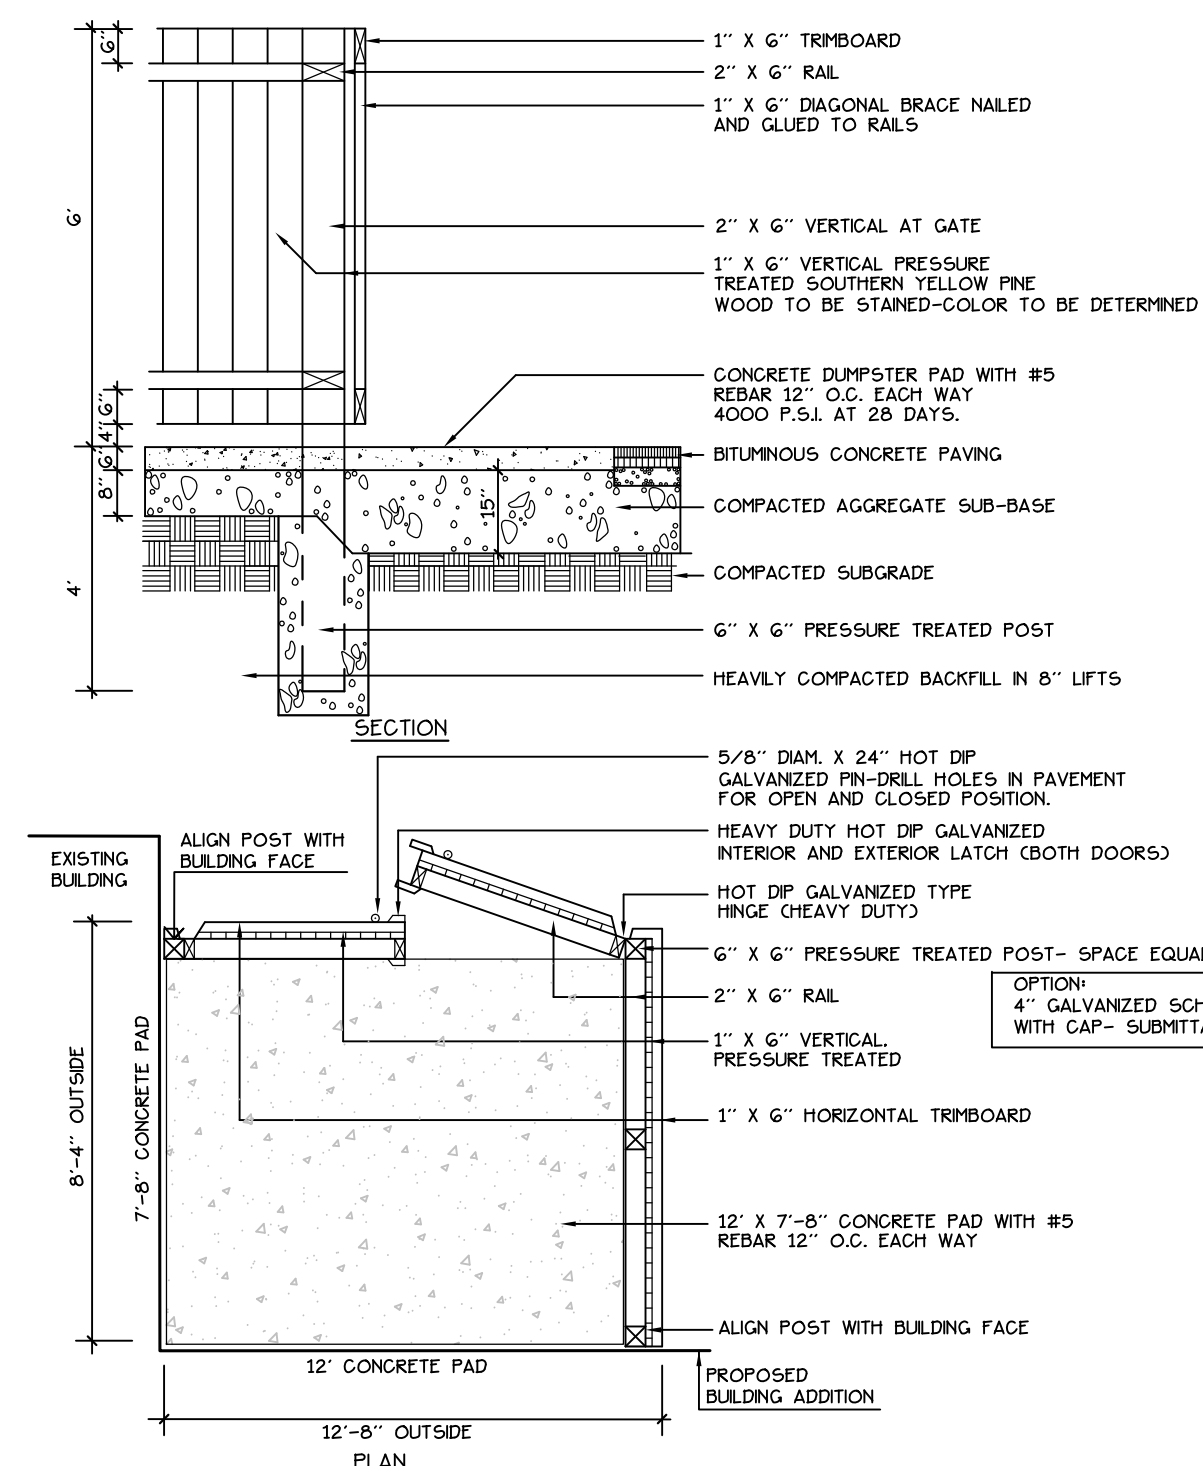

10 DUMPSTER ENCLOSURE  
NOT TO SCALE

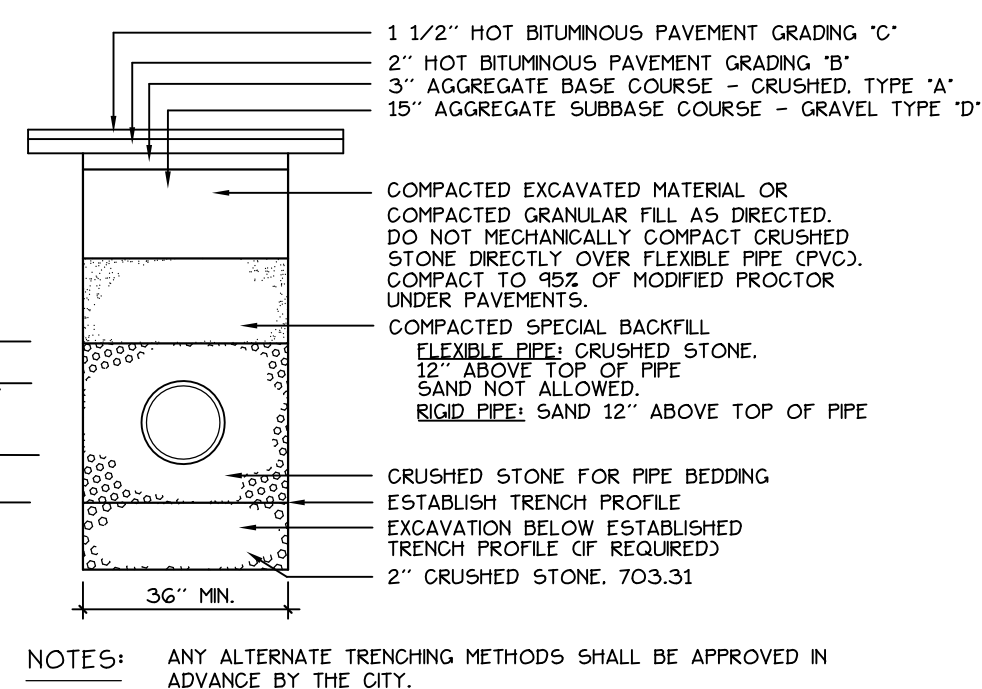

4 PIPE TRENCH DETAIL  
NOT TO SCALE

Prepared For:  
Applicant:  
BoPo,L.L.C.  
58 Alder Street  
Portland, Maine  
Justin Alfond, Manager

Prepared By:  
MITCHELL & ASSOCIATES  
Landscape Architects  
The Staples School  
70 Center Street  
Portland, Maine 04101  
Tel: (207) 774-4427

BAYSIDE BOWL

Portland, Maine

58 Alder Street


Date:  
DECEMBER 18, 2015

Issued For:  
AMENDED  
SITE PLAN SUBMISSION

Revisions:

Reproduction or reuse of  
this document without the  
expressed written consent of  
Mitchell & Associates is prohibited.

Title:  
SITE DETAILS

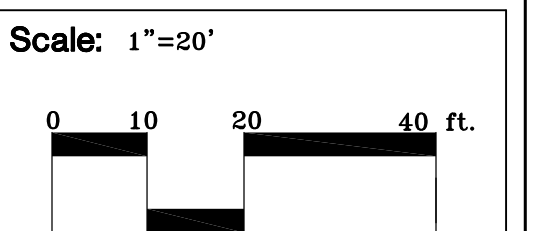

North: [Compass rose]

Sheet No.:  
**6**

