

© 2016 RYAN SENATORE ARCHITECTURE

ADDITION TO BAYSIDE BOWL ALDER STREET PORTLAND, MAINE



RYAN SENATORE ARCHITECTURE
565 CONGRESS STREET
PORTLAND, MAINE 04101
207-656-6414
senatorearchitecture.com

CONSULTANTS:
STRUCTURAL:
Structural Integrity
77 Oak Street
Portland, ME 04101
207-774-4814

REVISIONS:

DATE: JANUARY 29, 2016

PROJECT No. 1452


DRAWN BY: JPF / RRT / RJS

CHECKED BY: RJS

SCALE: AS NOTED

SHEET TITLE:
MEZZANINE LEVEL PLAN

A1-2

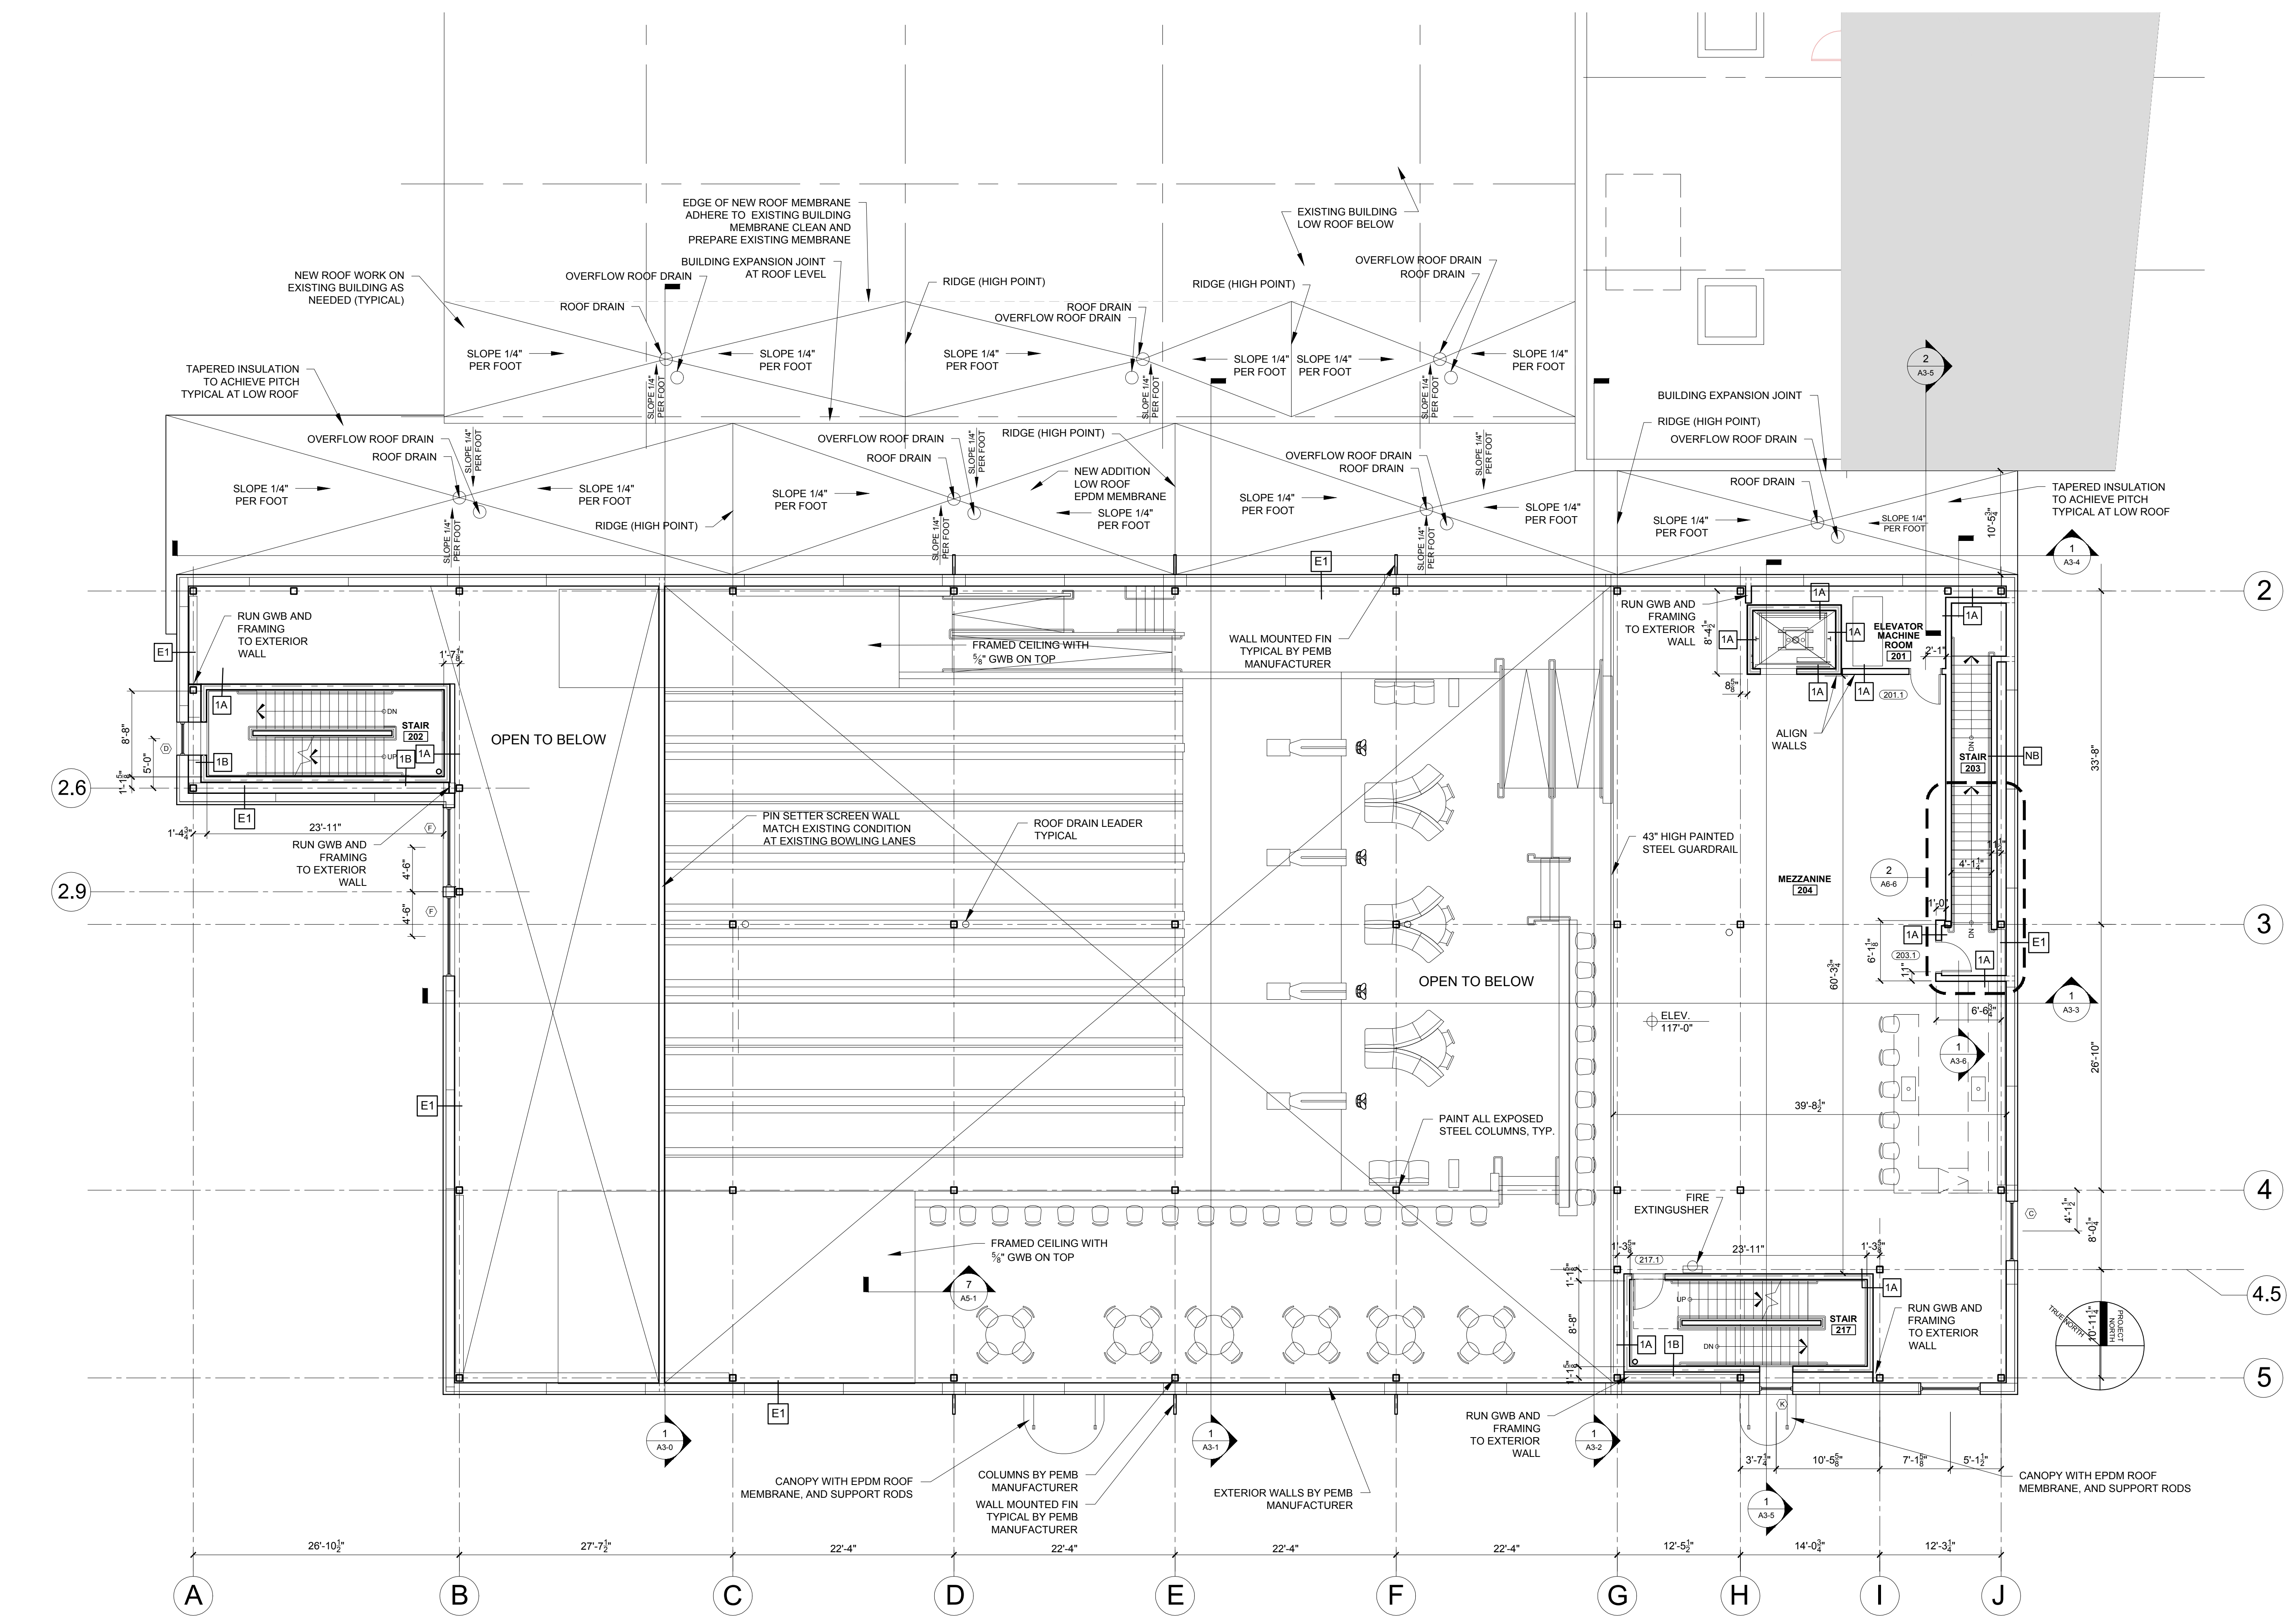

1 SECOND FLOOR PLAN
1/8" = 1'-0"