


ROOF PAVER SPECIFICATIONS:
 - HANOVER PRECAST CONCRETE ROOF PAVERS 24"x24"
 - HANOVER ELEVATOR PEDESTAL SYSTEM, PROVIDE CROSS BRACING AND STAY BARS
 - PROVIDE ALL REQUIRED ACCESSORIES FOR A FULL AND COMPLETE INSTALLATION



© 2016 RYAN SENATORE ARCHITECTURE

ADDITION TO BAYSIDE BOWL
 ALDER STREET
 PORTLAND, MAINE

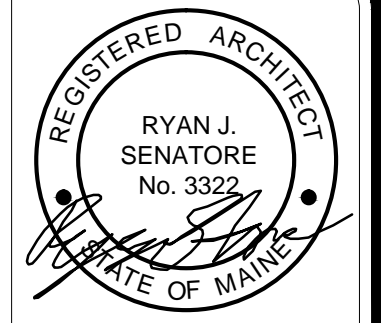

RYAN SENATORE ARCHITECTURE
 565 CONGRESS STREET
 PORTLAND, MAINE 04101
 207-656-6414
 senatorearchitecture.com


CONSULTANTS:
STRUCTURAL:
 Structural Integrity
 77 Oak Street
 Portland, ME 04101
 207-774-4844

REVISIONS:
 1 REVISION #1 - 03/11/16

DATE: JANUARY 29, 2016
PROJECT No.: 1452
DRAWN BY: JPF / RRT / RJS
CHECKED BY: RJS
SCALE: AS NOTED

SHEET TITLE:
ROOF PLAN

A1-4

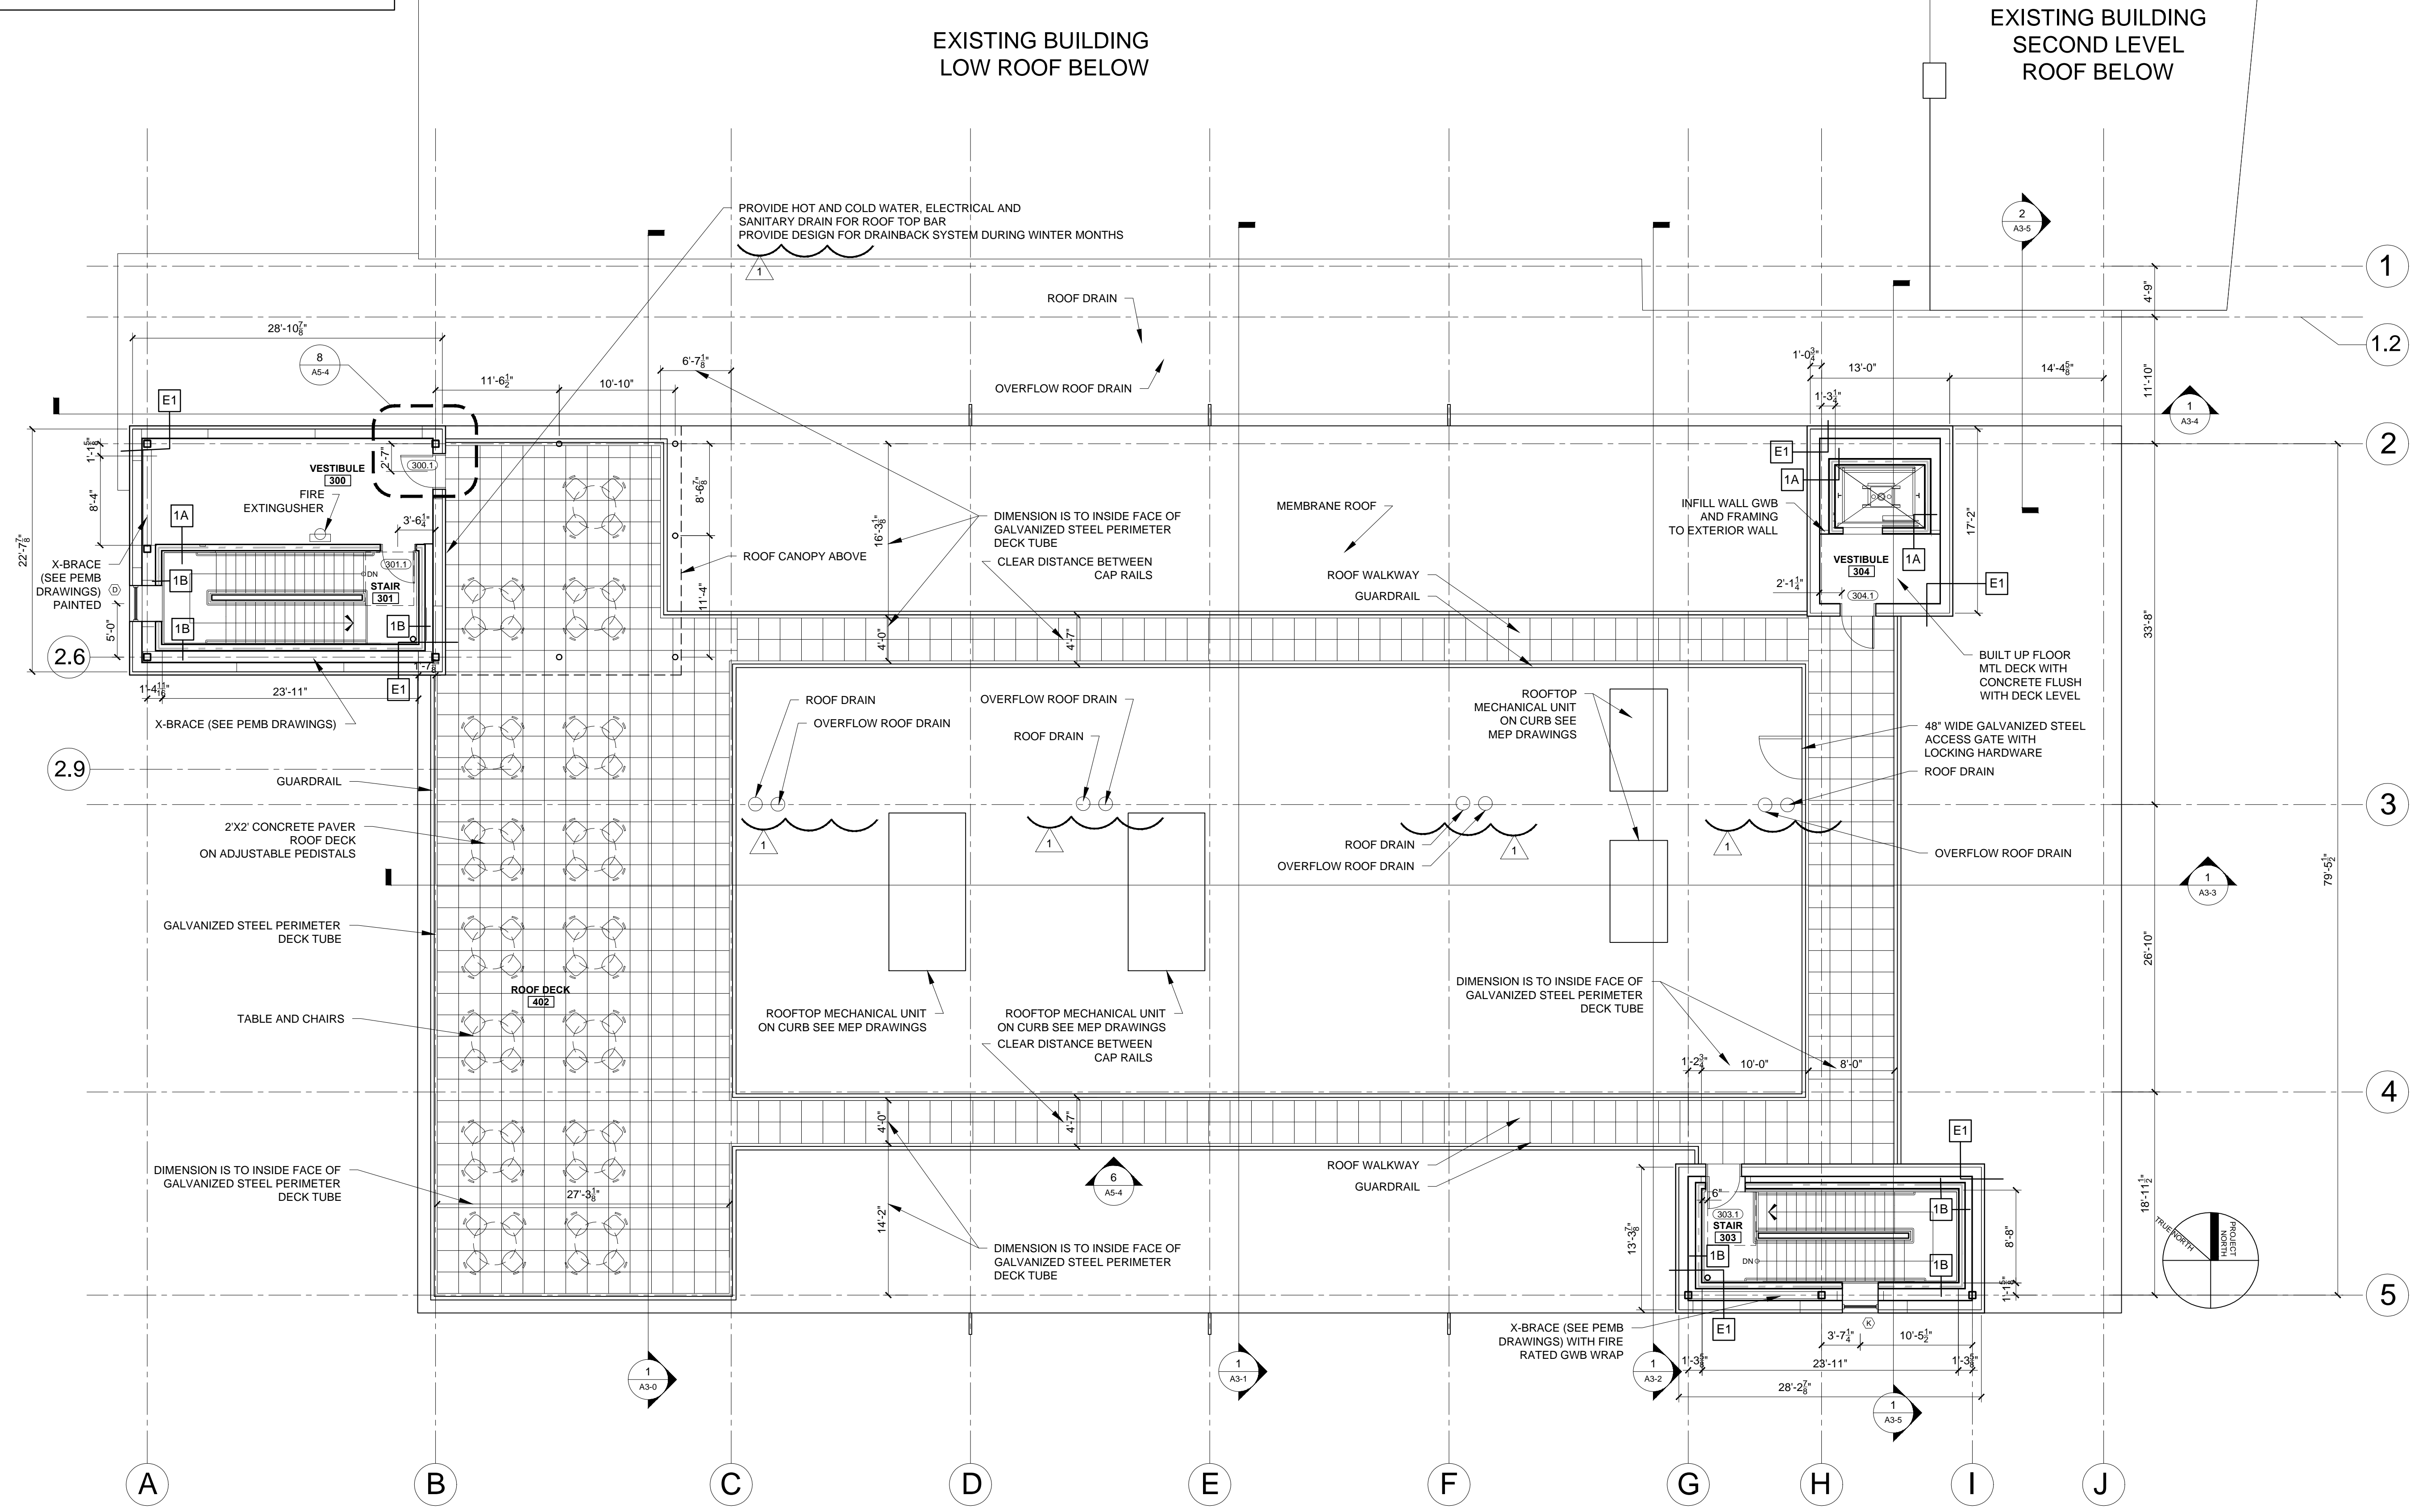

1 ROOF PLAN
 1/8" = 1'-0"