

© 2016 RYAN SENATORE ARCHITECTURE

**ADDITION TO BAYSIDE BOWL**  
ALDER STREET  
PORTLAND, MAINE



**RYAN SENATORE ARCHITECTURE**  
565 CONGRESS STREET  
PORTLAND, MAINE 04101  
207-656-6414  
senatorearchitecture.com

CONSULTANTS:  
**STRUCTURAL:**  
Structural Integrity  
77 Oak Street  
Portland, ME 04101  
207-774-4814

REVISIONS:

DATE: JANUARY 29, 2016

PROJECT No. 1452


DRAWN BY: JPF / RRT / RJS

CHECKED BY: RJS


SCALE: AS NOTED

SHEET TITLE:  
**DEMOLITION PLAN**

**AD0-1**

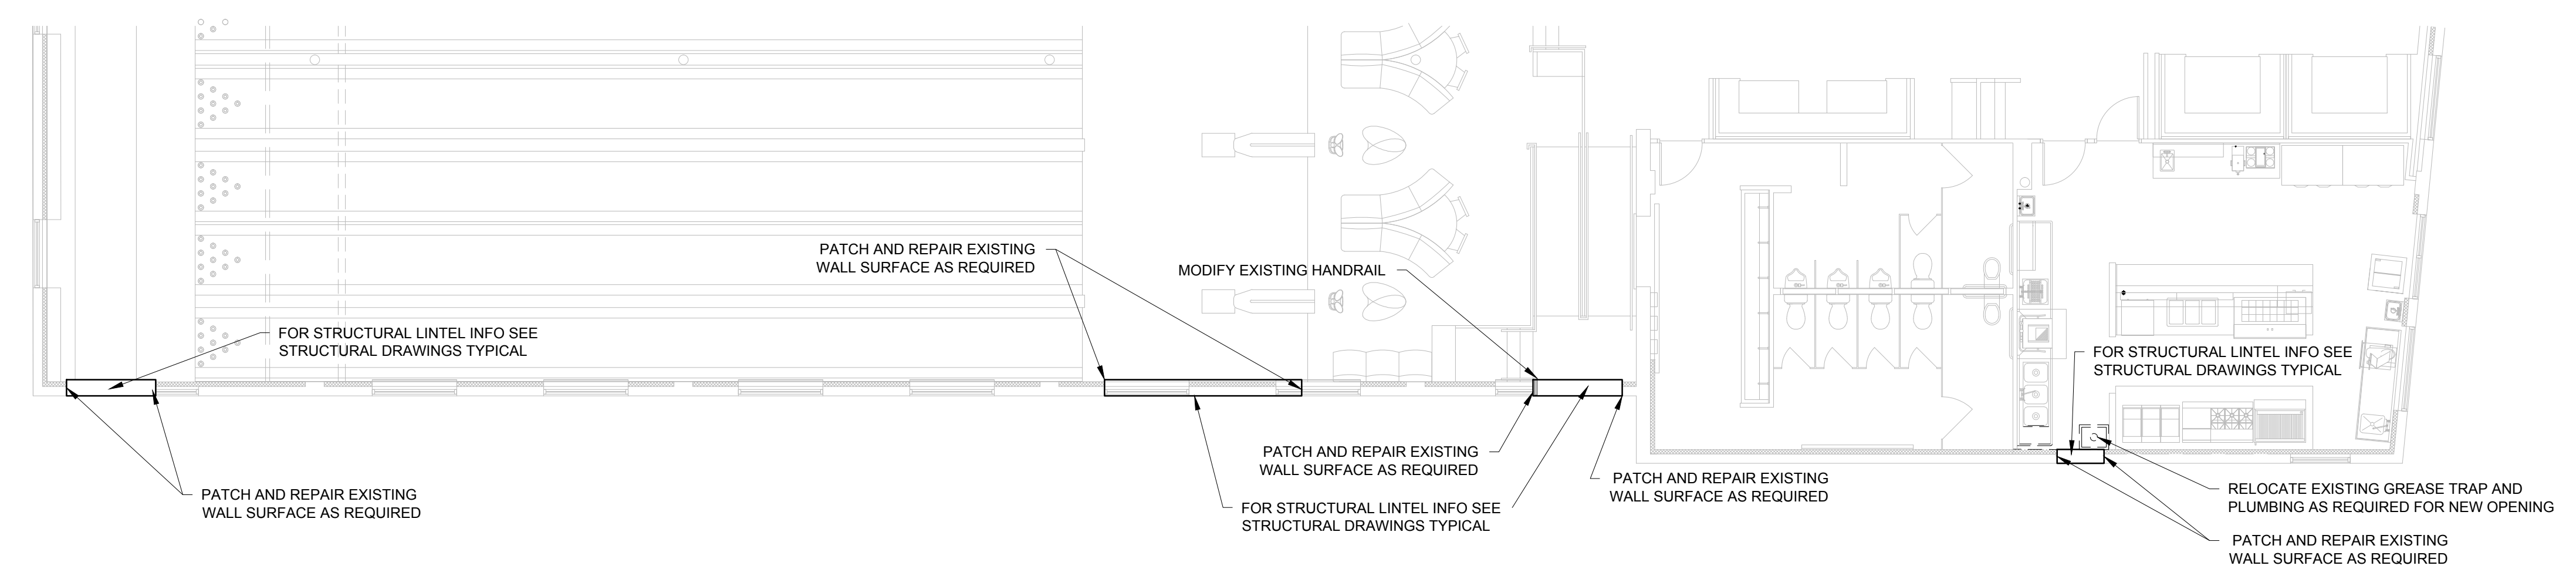

**2** DEMOLITION PLAN AT EXISTING BUILDING SOUTH WALL  
1/8" = 1'-0"

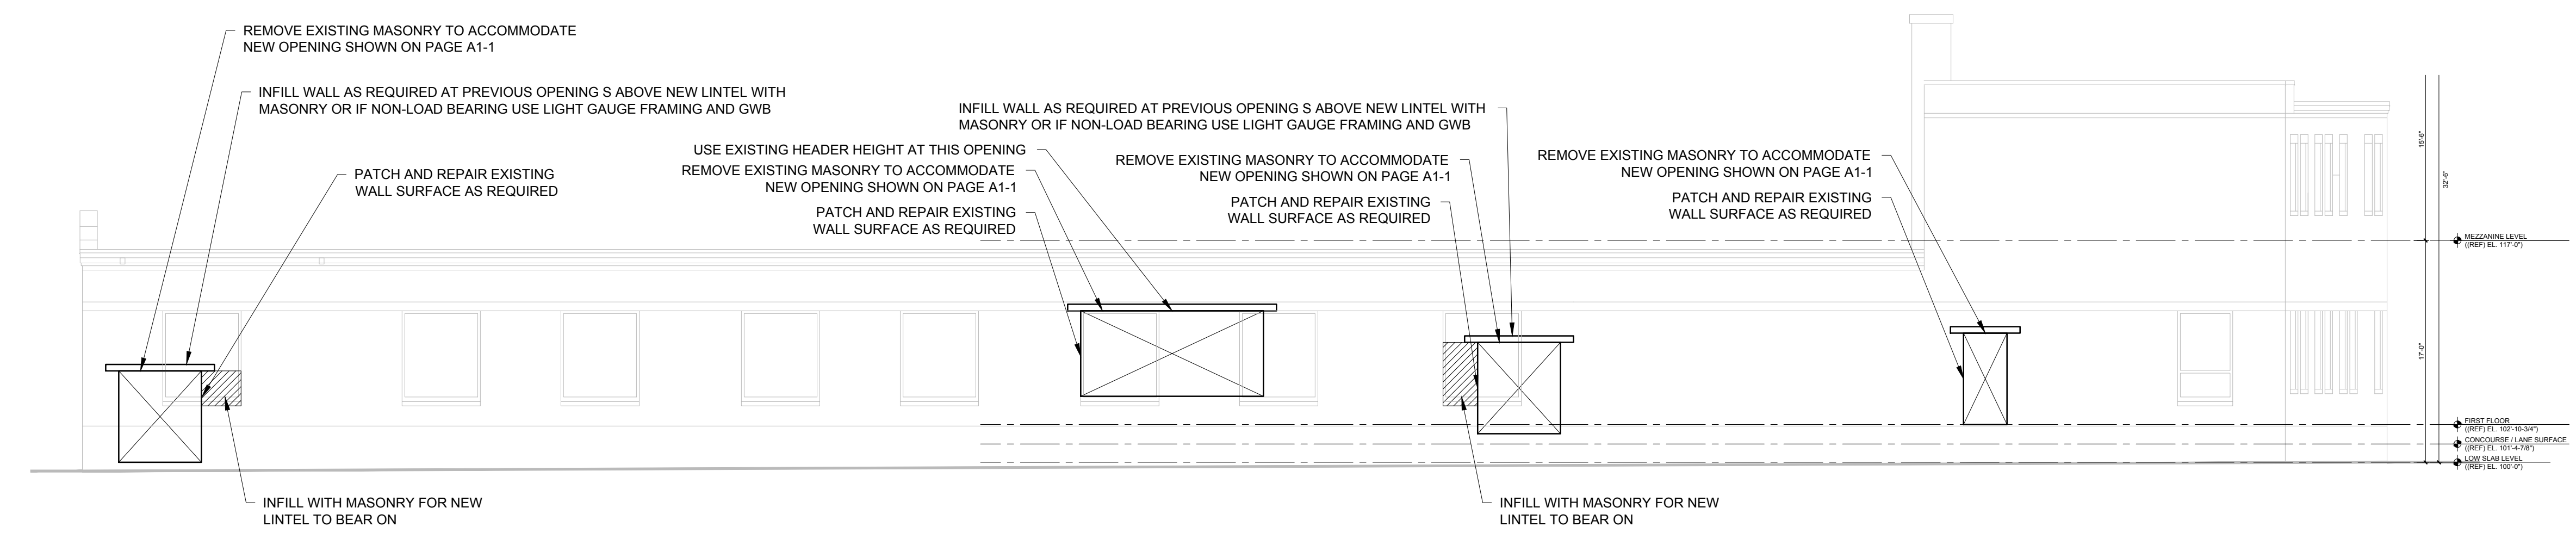

**1** DEMOLITION EXTERIOR ELEVATION AT EXISTING BUILDING SOUTH WALL  
1/8" = 1'-0"