

BAYSIDE BOWL
FOUNDATION DESIGN
58 Alder St Portland, ME 04101

RSA
RYAN SENATORE ARCHITECTURE
505 CONGRESS STREET
PORTLAND, MAINE 04101
207-650-6414
senatorearchitecture.com

CONSULTANTS:
STRUCTURAL:
Structural Integrity
77 Oak Street
Portland, ME 04101
207-774-4614

REVISIONS:

DATE: 01/29/2016

PROJECT No.

DRAWN BY: WMc


CHECKED BY: ACJ

SCALE: AS NOTED

SHEET TITLE:

FOUNDATION PLAN

S1.1

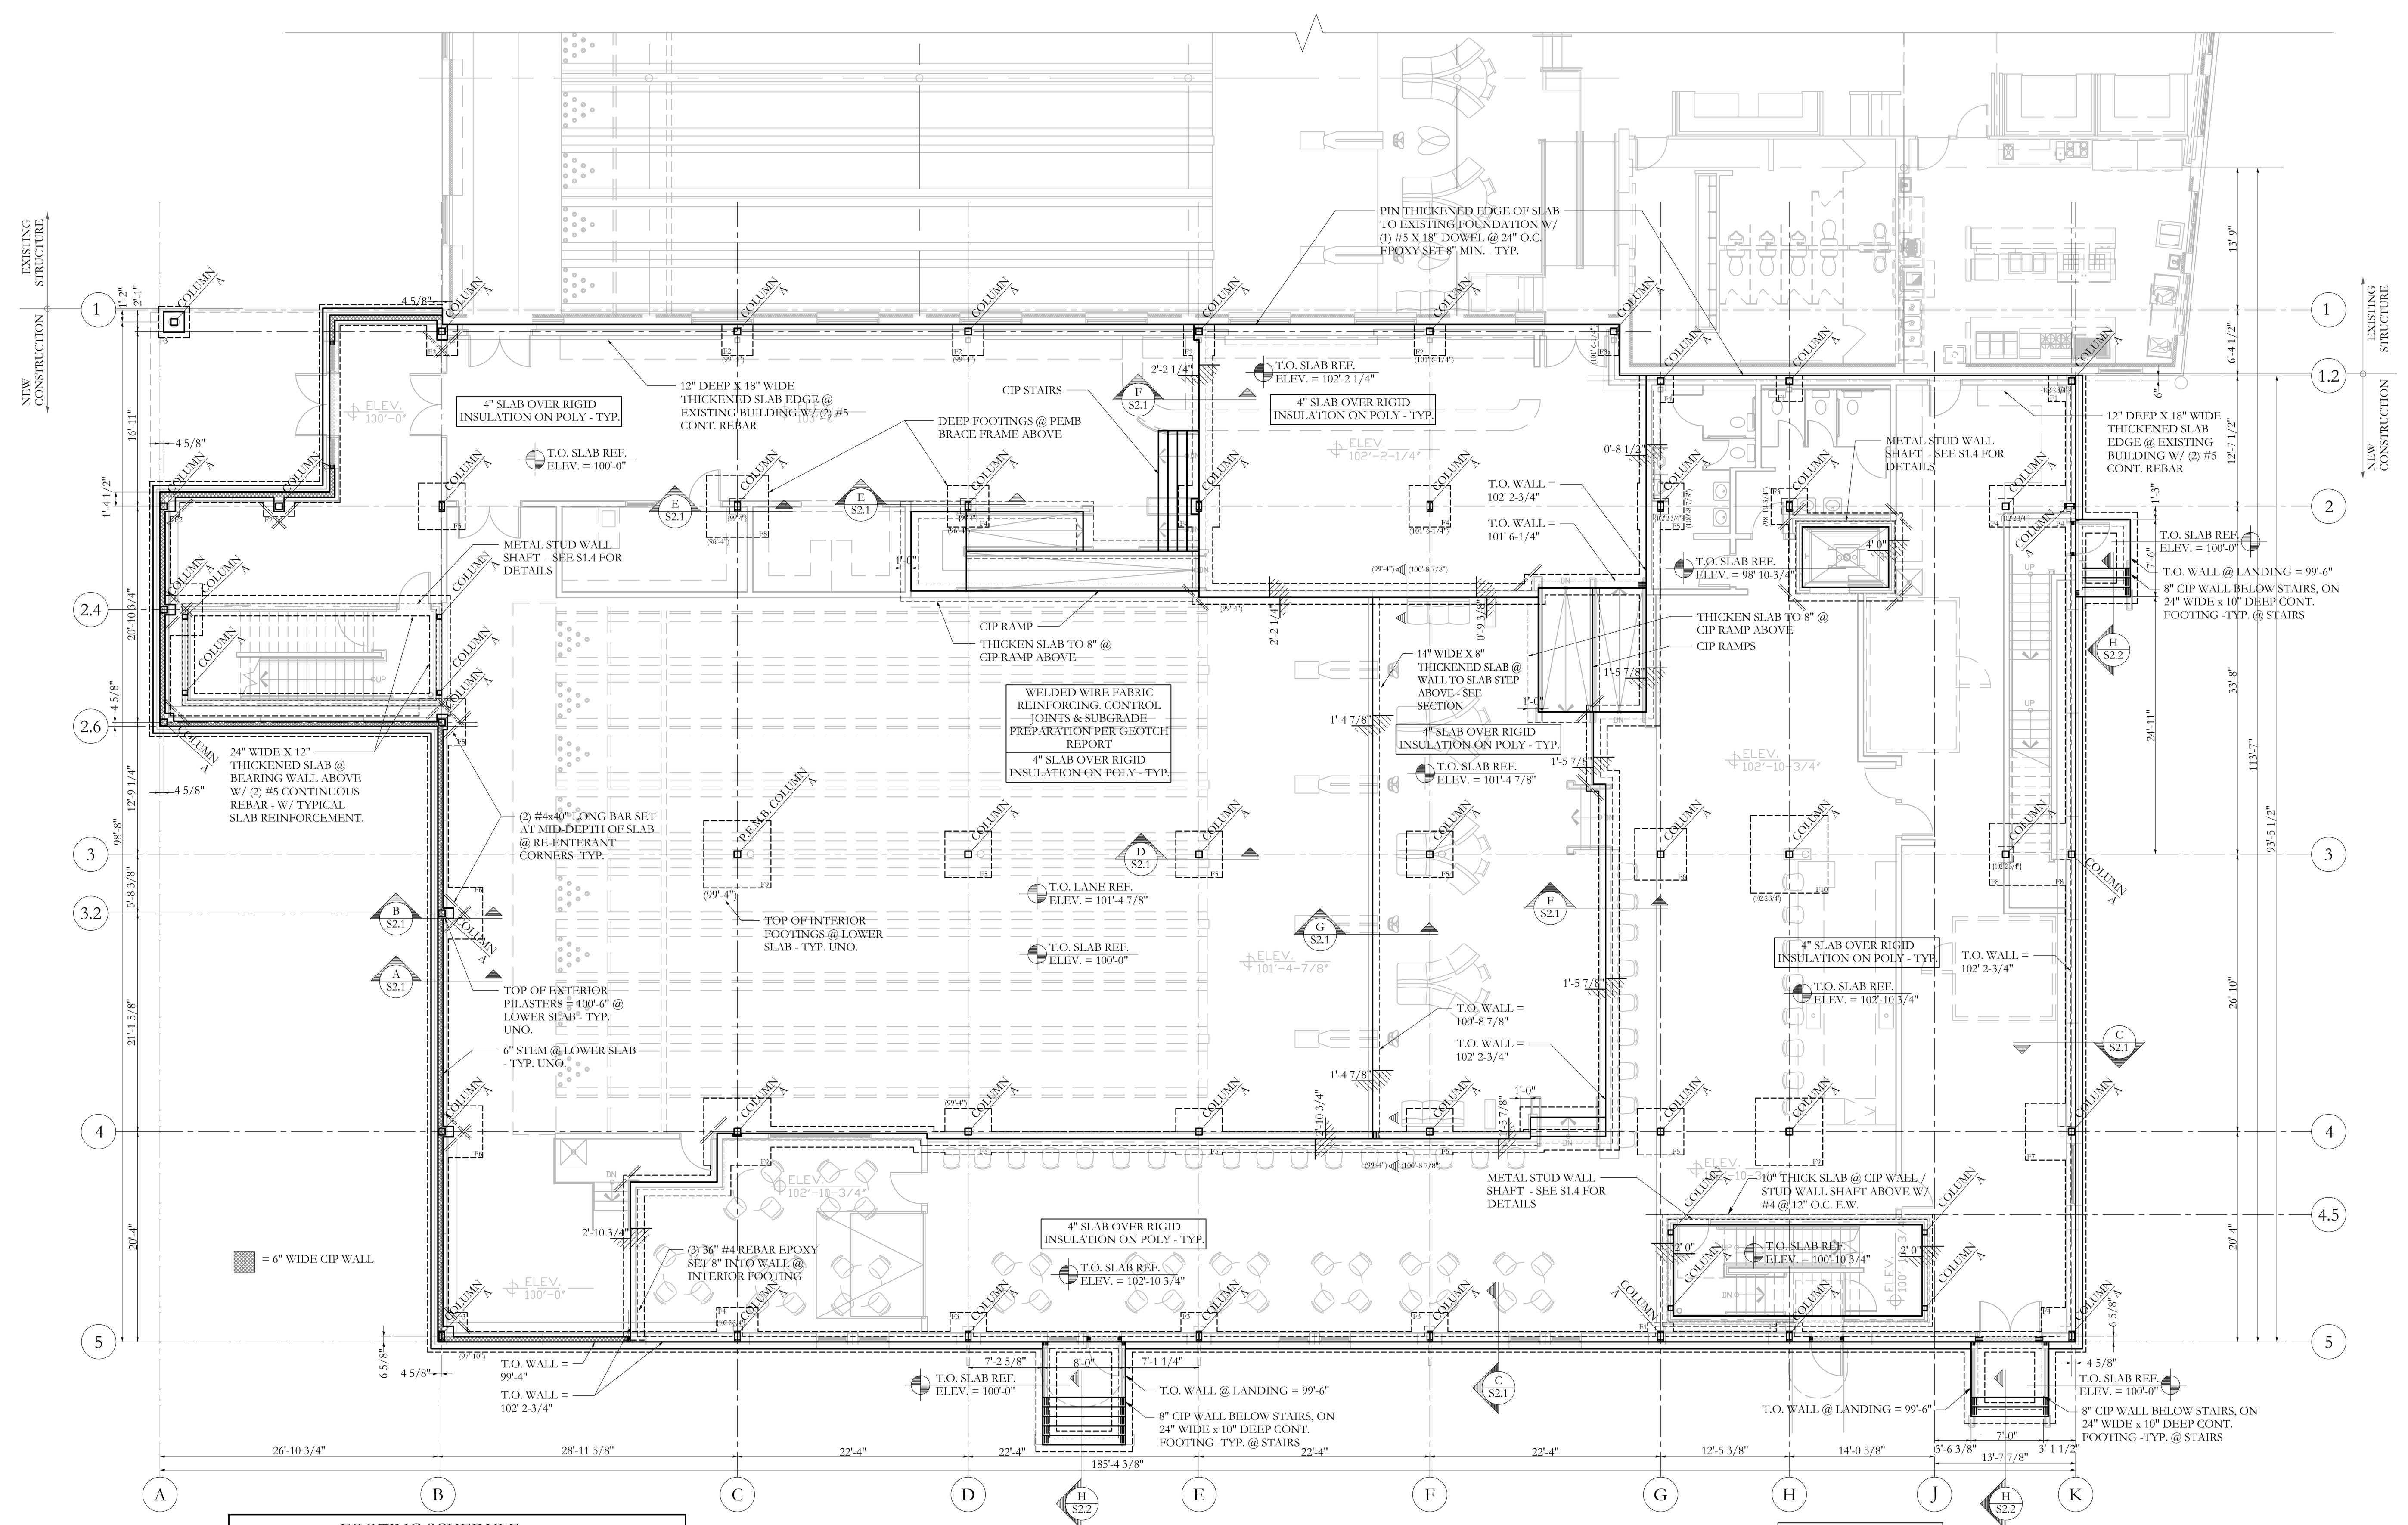

FOOTING SCHEDULE		
MARK	SIZE	REINFORCING
* C1 *	10"D x 2'-0" W x CONT.	(2) #4 CONT. LONG., #4 HOOKED DOWELS @ 32"
* C2 *	10"D x 2'-0" W x CONT.	(2) #4 CONT. LONG., #4 HOOKED DOWELS @ 12"
F1	2'-6" x 2'-6" x 10"	#4 @ 12" EACH WAY AT BOT
F2	3'-0" x 3'-0" x 10"	#4 @ 12" EACH WAY AT BOT
F3	3'-6" x 3'-6" x 10"	#4 @ 12" EACH WAY AT MID
F4	4'-0" x 4'-0" x 10"	#4 @ 12" EACH WAY AT BOT
F5	4'-6" x 4'-6" x 12"	#5 @ 12" EACH WAY AT MID
F6	5'-0" x 5'-0" x 1'-2"	#5 @ 12" EACH WAY AT BOT
F7	5'-6" x 5'-6" x 1'-4"	#5 @ 12" EACH WAY AT TOP & BOT
F8	6'-0" x 6'-0" x 1'-4"	#5 @ 12" EACH WAY AT TOP & BOT
F9	6'-6" x 6'-6" x 1'-4"	#5 @ 12" EACH WAY AT TOP & BOT
F10	7'-6" x 7'-6" x 1'-6"	#5 @ 12" EACH WAY AT TOP & BOT

FOUNDATION PLAN
SCALE 1/8" = 1'-0"

- NOTES:
- BEARING OF ALL PERIMETER FOOTINGS TO BE 3'-0" BELOW FINISHED GRADE - TYP. UNO. - T.O. FOOTINGS INDICATED AS (XX'-XX").
 - TOP OF INTERIOR FOOTINGS TO BE 8" BELOW T.O. FINISHED SLAB - TYP. UNO.
 - TOP OF PILASTER TO BE 8" BELOW FINISHED SLAB - TYP. UNO. T.O. PILASTER INDICATED AS (XX'-XX").
 - STEP IN TOP OF FOUNDATION WALL IS INDICATED THUS: ∇ AND SHOWS LOWER SIDE OF WALL.
 - STEP IN TOP OF FOOTING IS INDICATED THUS: \triangleright AND SHOWS LOWER SIDE.
 - REFERENCE AND COORDINATE ALL DIMENSIONS W/ ARCHITECTURAL AND FRAMING PLANS - TYP.

NOTE: ALL PILASTERS / FOOTINGS ARE SUBJECT TO CHANGE BASE ON FINAL PRE-ENGINEERED METAL BUILDING DRAWINGS.

Structural Integrity
Consulting Engineers, Inc.
77 Oak Street
Portland, ME, 04101
p. 207-774-4614
f. 207-793-7835
www.structuralinteg.com
BUILD WITH CONFIDENCE
© 2012 Structural Integrity Consulting Engineers, Inc.

STATE OF MAINE
AARON C. JONES
No. 10968
LICENSED PROFESSIONAL ENGINEER
01/29/2016

SI # 15-0243