

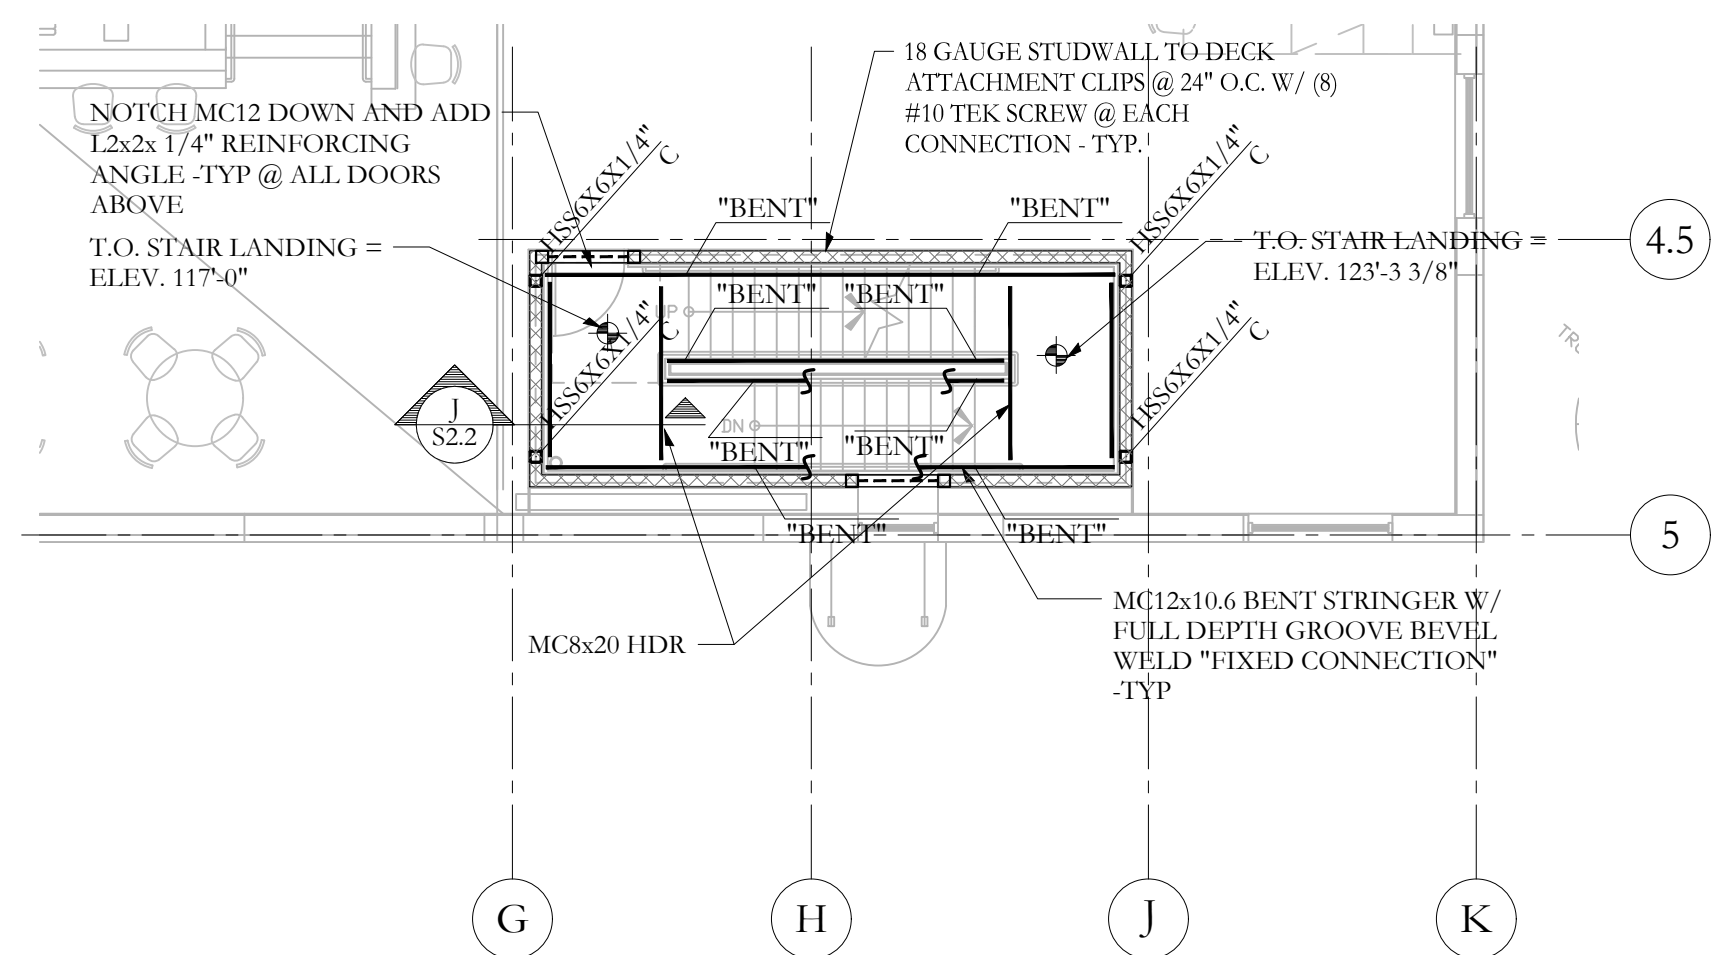
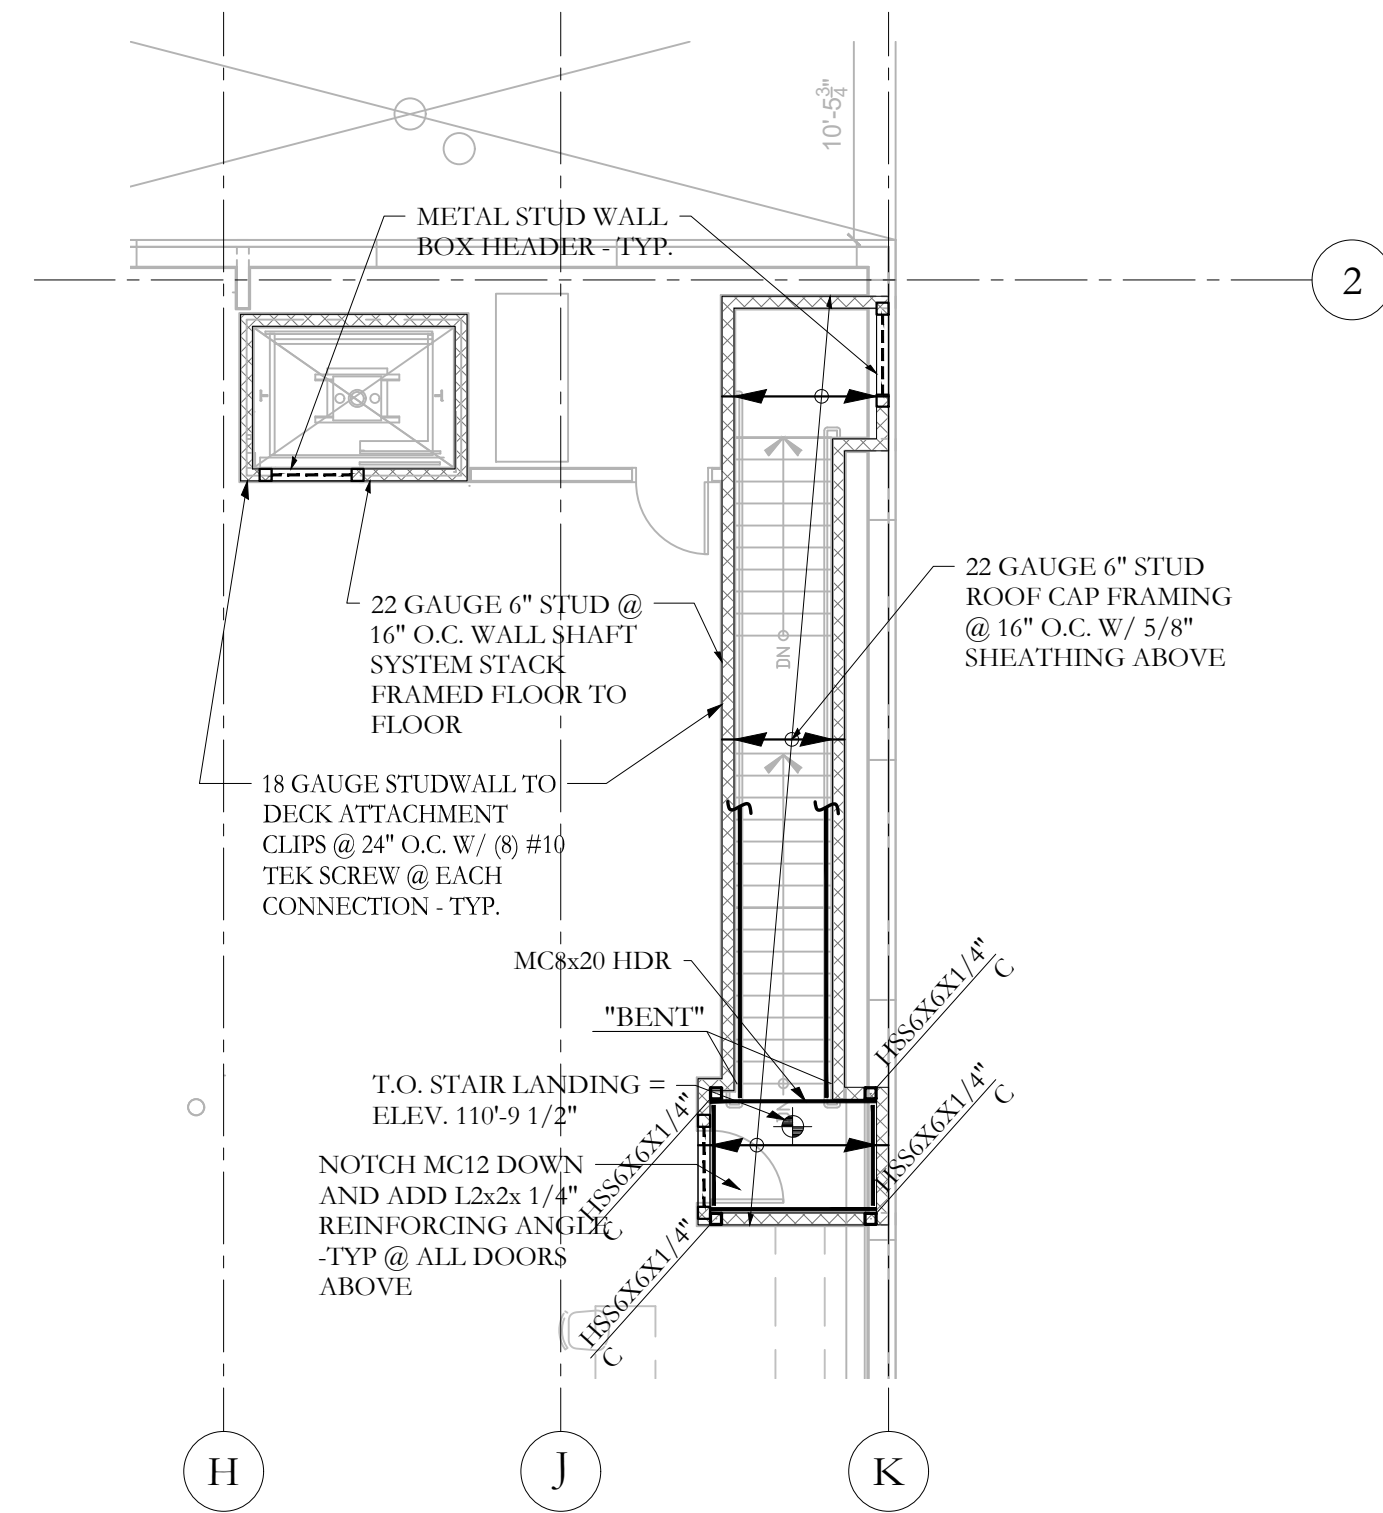
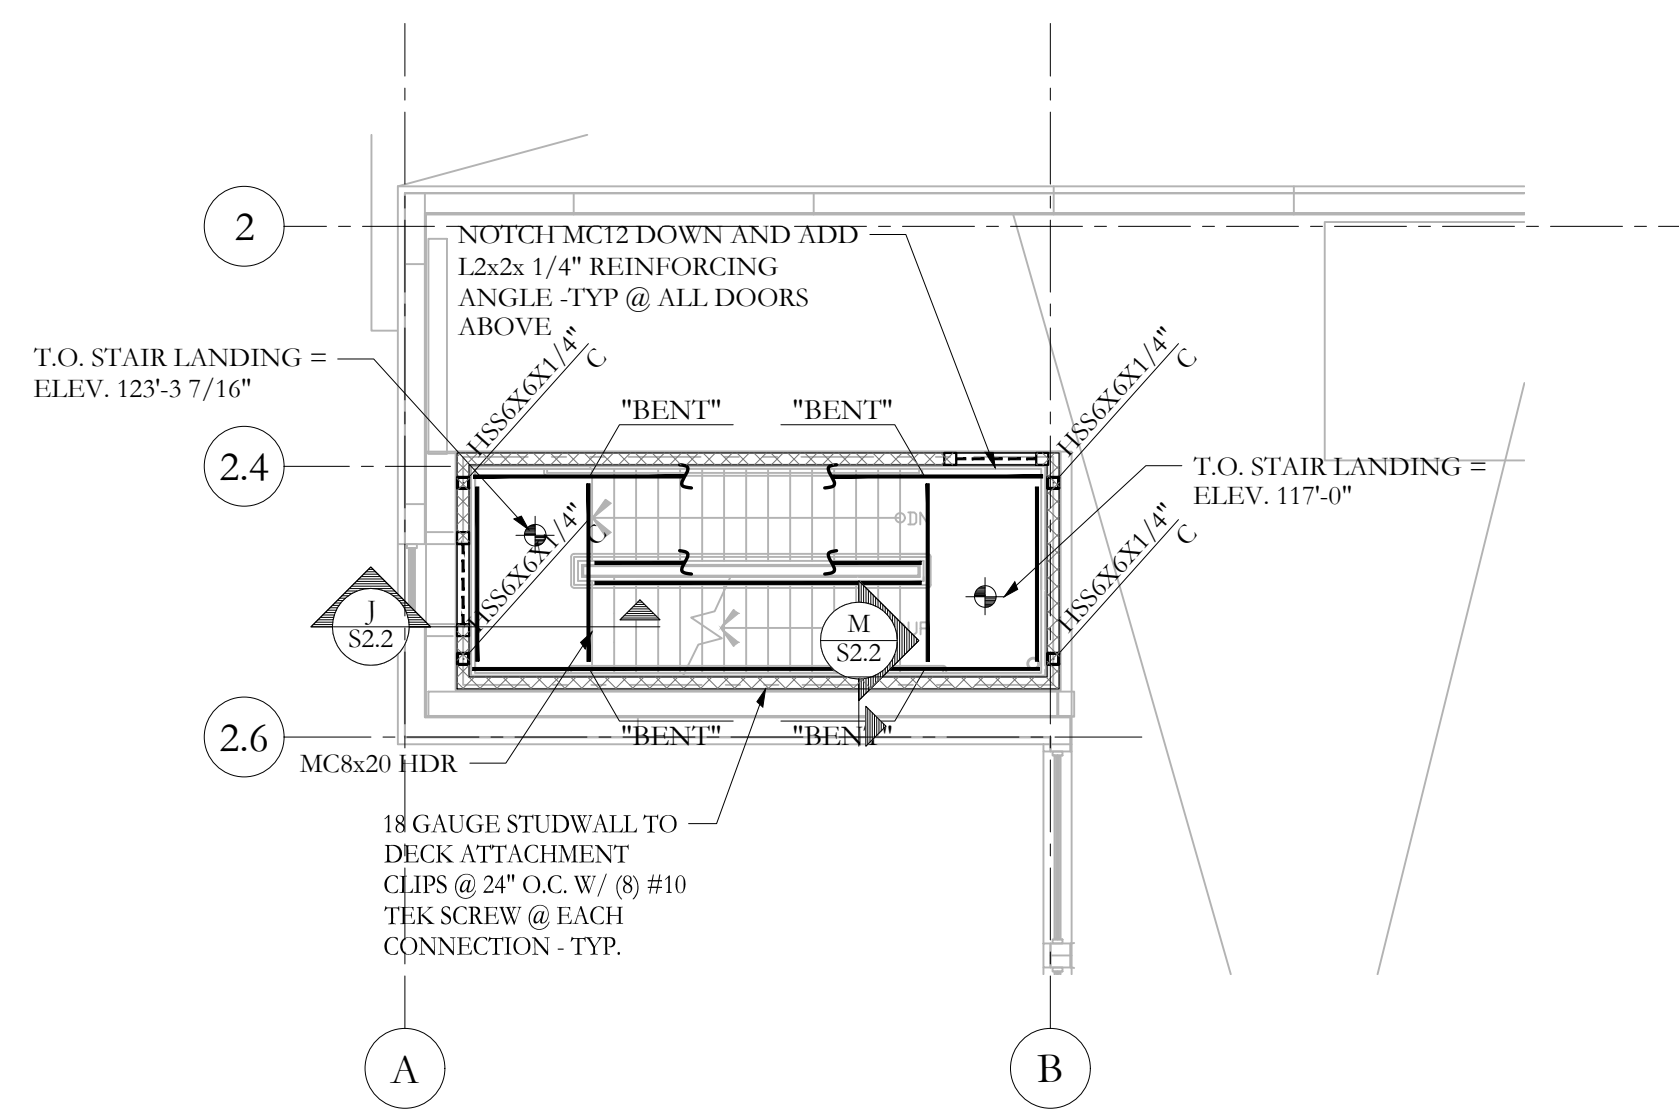
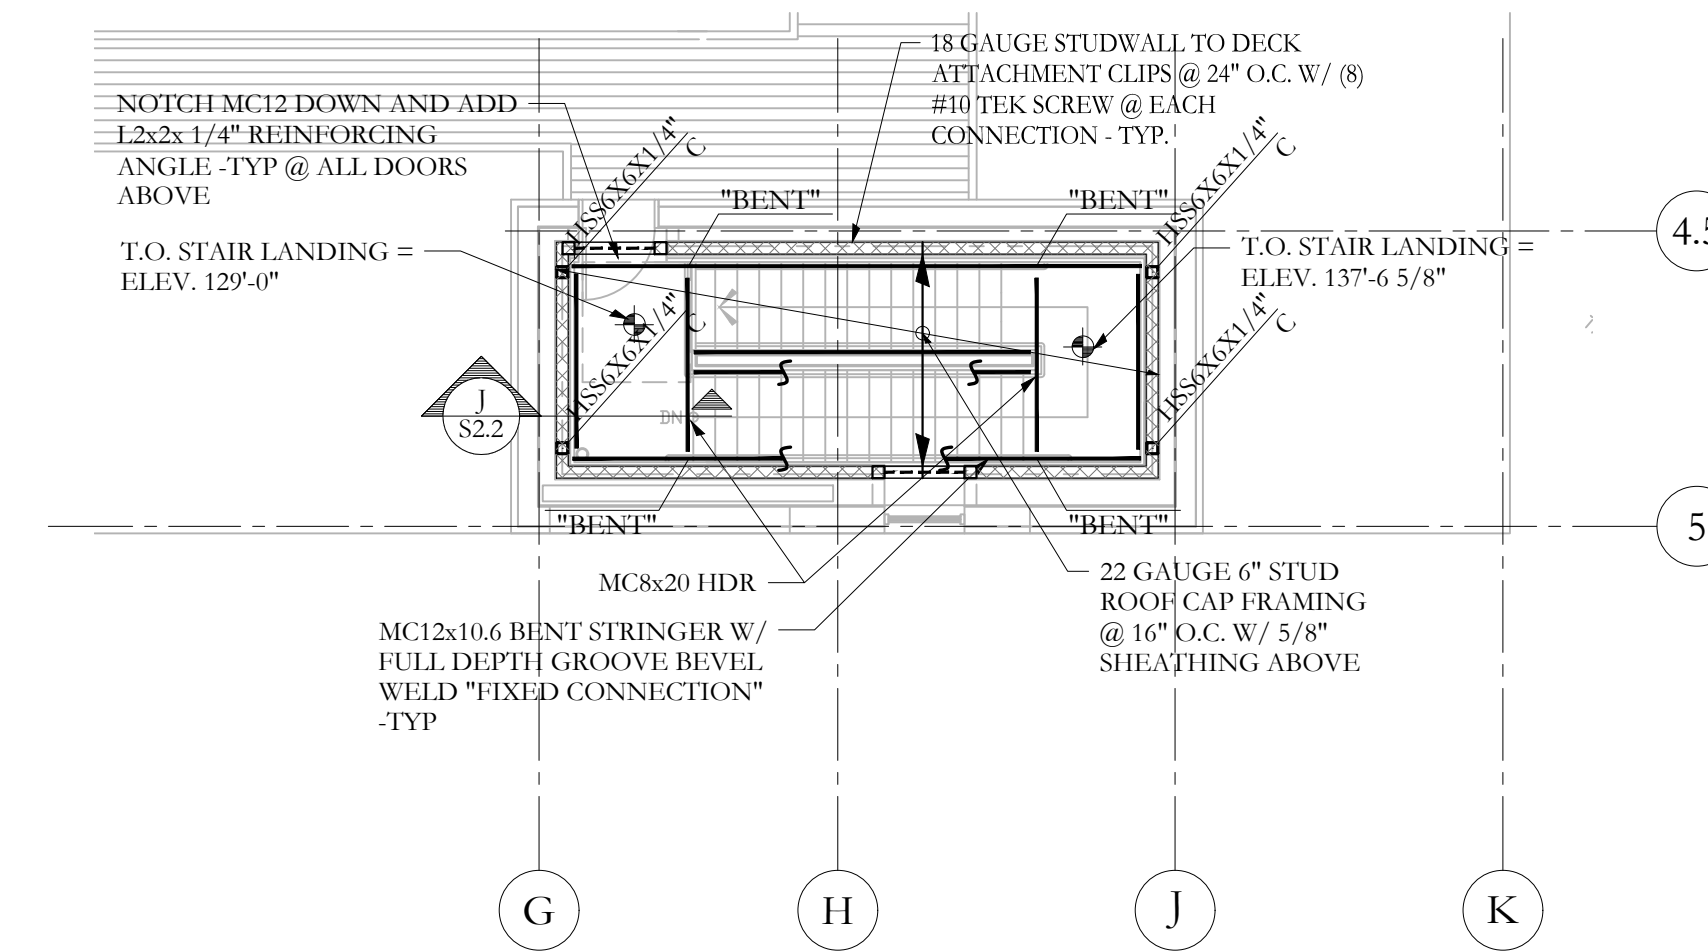


1ST FLOOR METAL STUD SHAFT PLANS
 SCALE 1/8"=1'-0"
 NOTES:
 1. REFERENCE AND COORDINATE ALL DIMENSIONS W/ ARCHITECTURAL AND FRAMING PLANS - TYP.

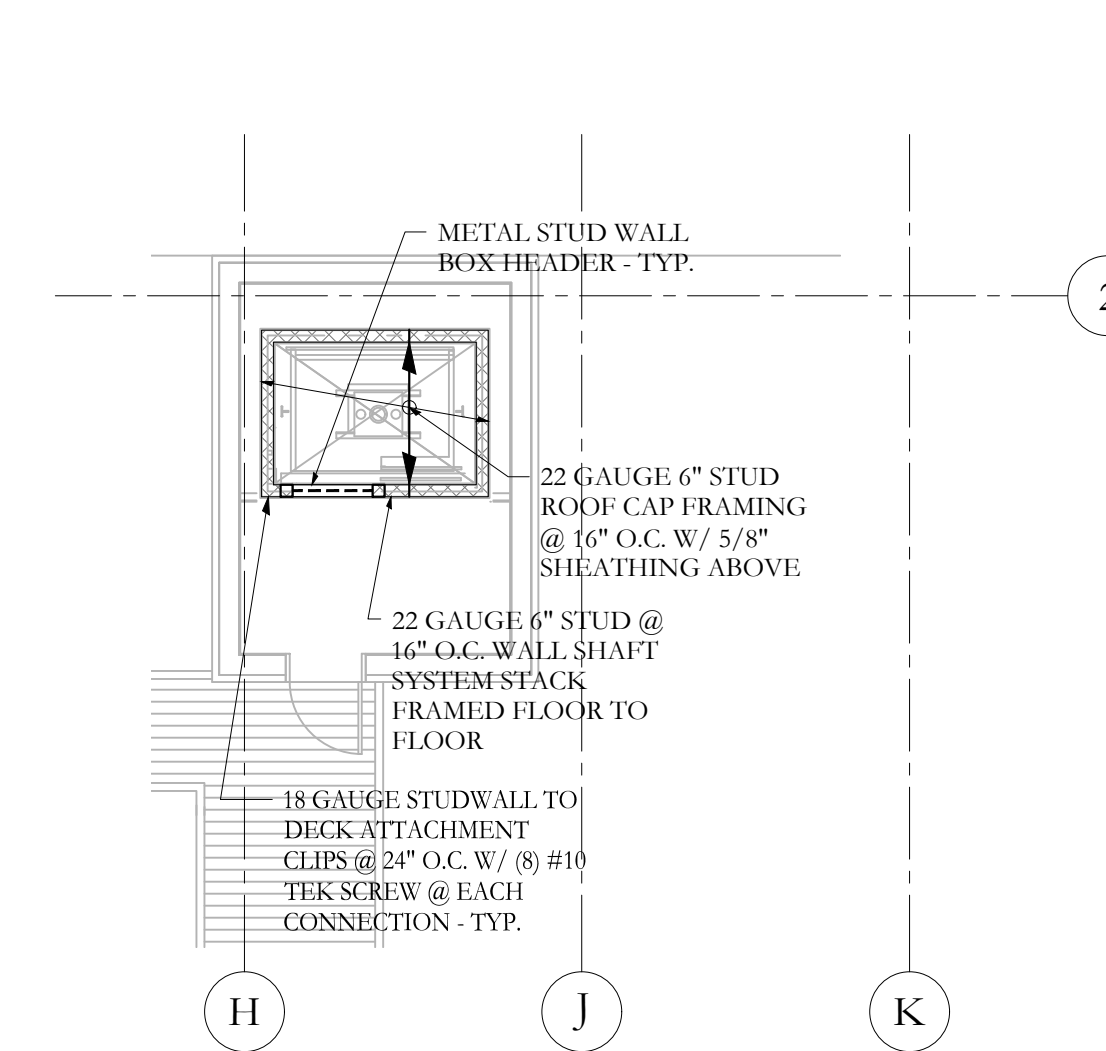


MEZZ METAL STUD SHAFT PLAN
 SCALE 1/8"=1'-0"
 NOTES:
 1. REFERENCE AND COORDINATE ALL DIMENSIONS W/ ARCHITECTURAL AND FRAMING PLANS - TYP.

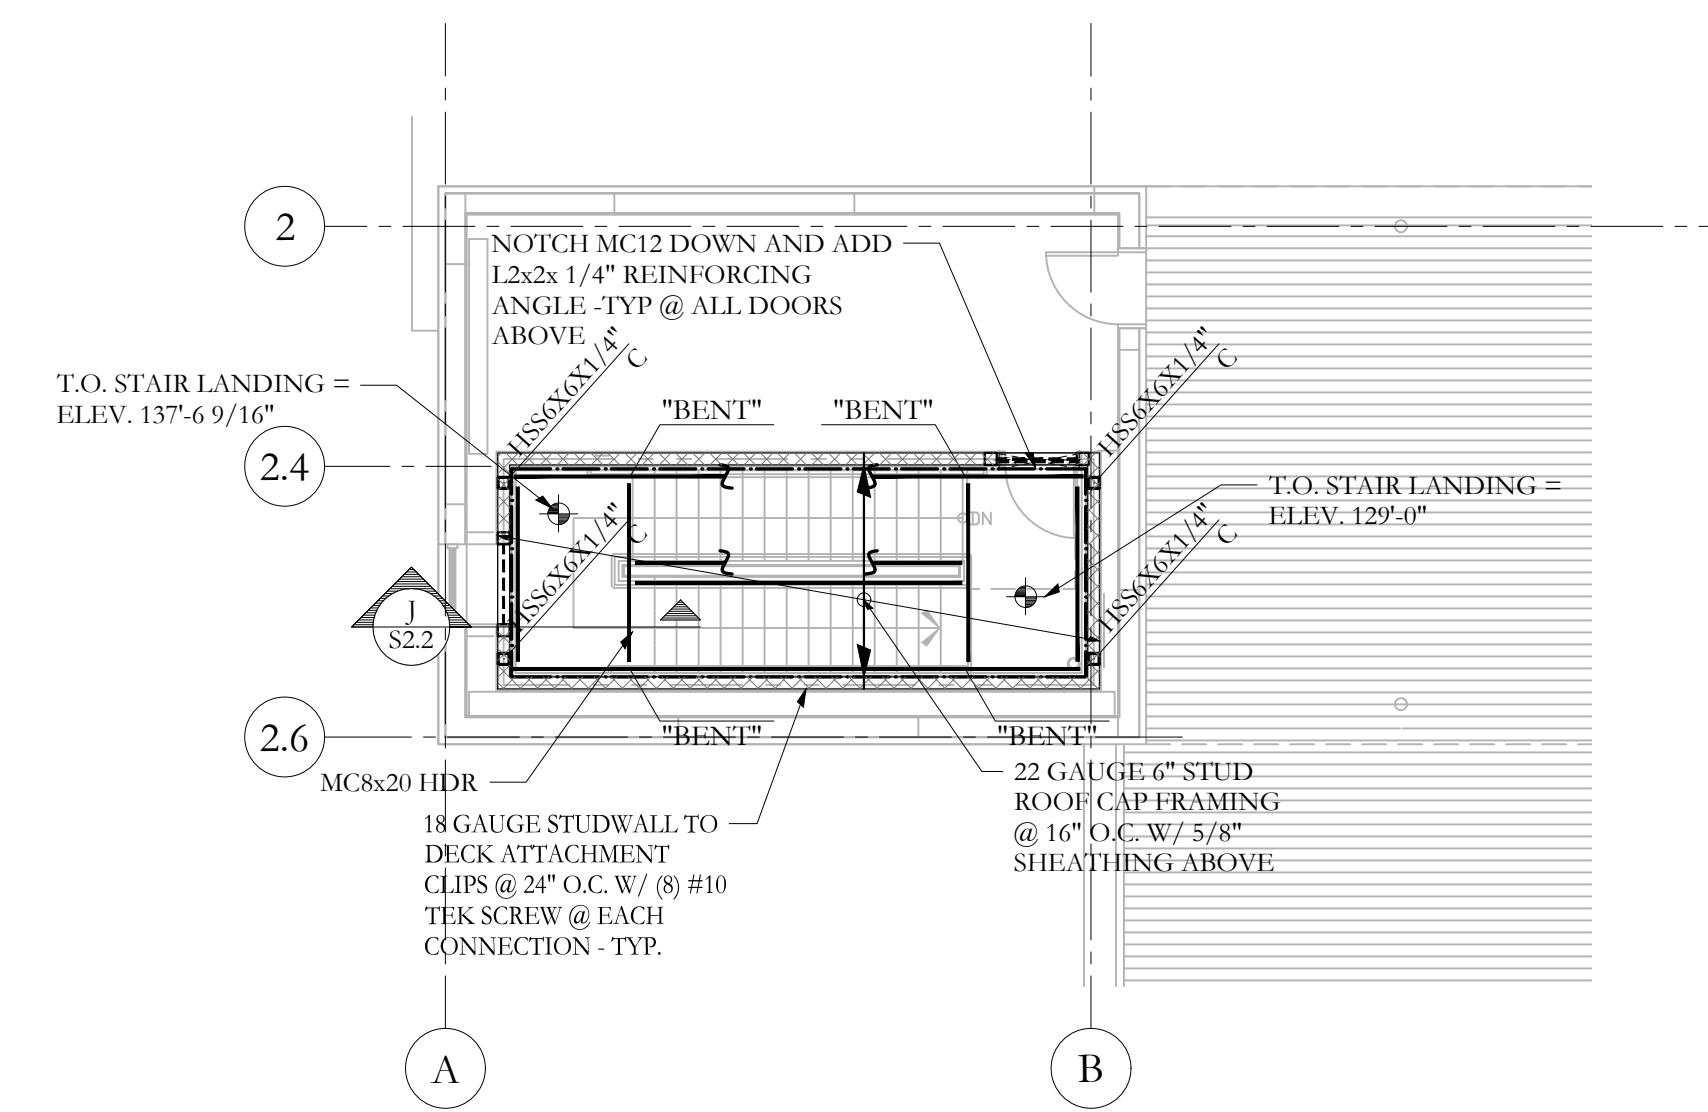

MAIN ROOF METAL STUD SHAFT PLAN
 SCALE 1/8"=1'-0"
 NOTES:
 1. REFERENCE AND COORDINATE ALL DIMENSIONS W/ ARCHITECTURAL AND FRAMING PLANS - TYP.

Structural Integrity
 Consulting Engineers, Inc.
 77 Oak Street
 Portland, ME, 04101
 P. 207-774-4614
 F. 866-793-7835
 www.structuralintg.com
 BUILD WITH CONFIDENCE
 © 2012 Structural Integrity Consulting Engineers, Inc.

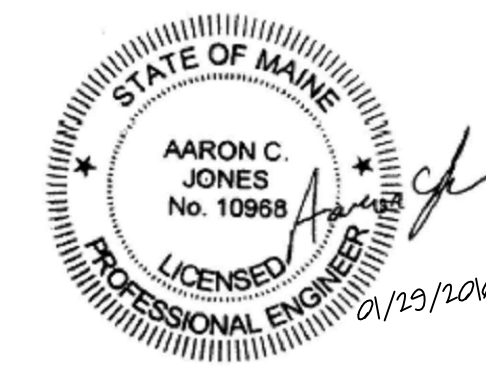

© 2015 RYAN SENATORE ARCHITECTURE

BAYSIDE BOWL
 FOUNDATION DESIGN
 58 Alder St Portland, ME 04101

RSA
 RYAN SENATORE ARCHITECTURE
 505 CONGRESS STREET
 PORTLAND, MAINE 04101
 207-650-6414
 senatorearchitecture.com

CONSULTANTS:
STRUCTURAL:
 Structural Integrity
 77 Oak Street
 Portland, ME 04101
 207-774-4614

REVISIONS:

DATE: 01/29/2016
 PROJECT No.
 DRAWN BY: WMc
 CHECKED BY: ACJ
 SCALE: AS NOTED

SHEET TITLE:
 STAIR / ELEVATOR
 SHAFT FRAMING

S1.4