
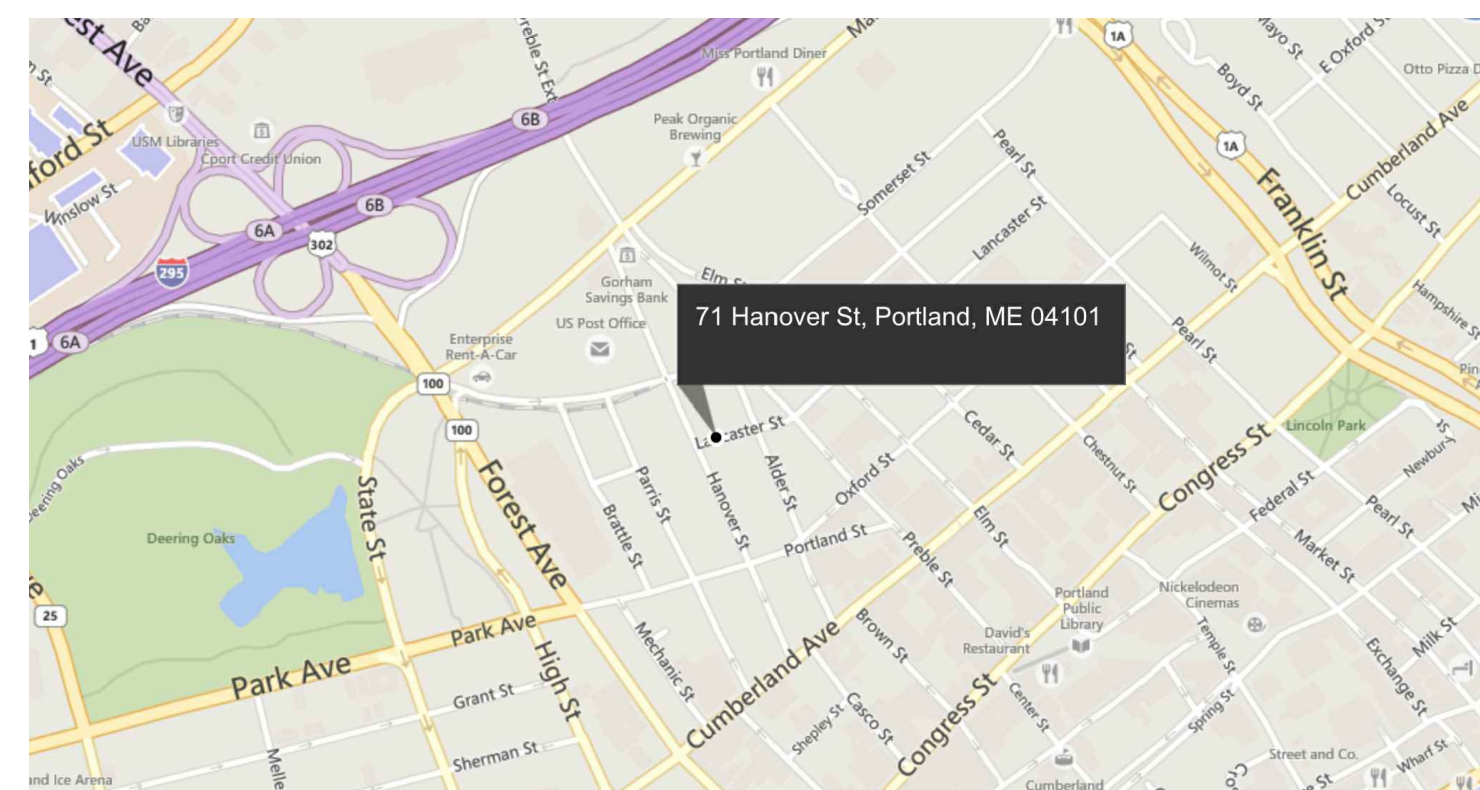


BAYSIDE BOWL ADDITION

58 ALDER STREET, PORTLAND, MAINE

PERMIT DRAWINGS

JANUARY 29, 2016

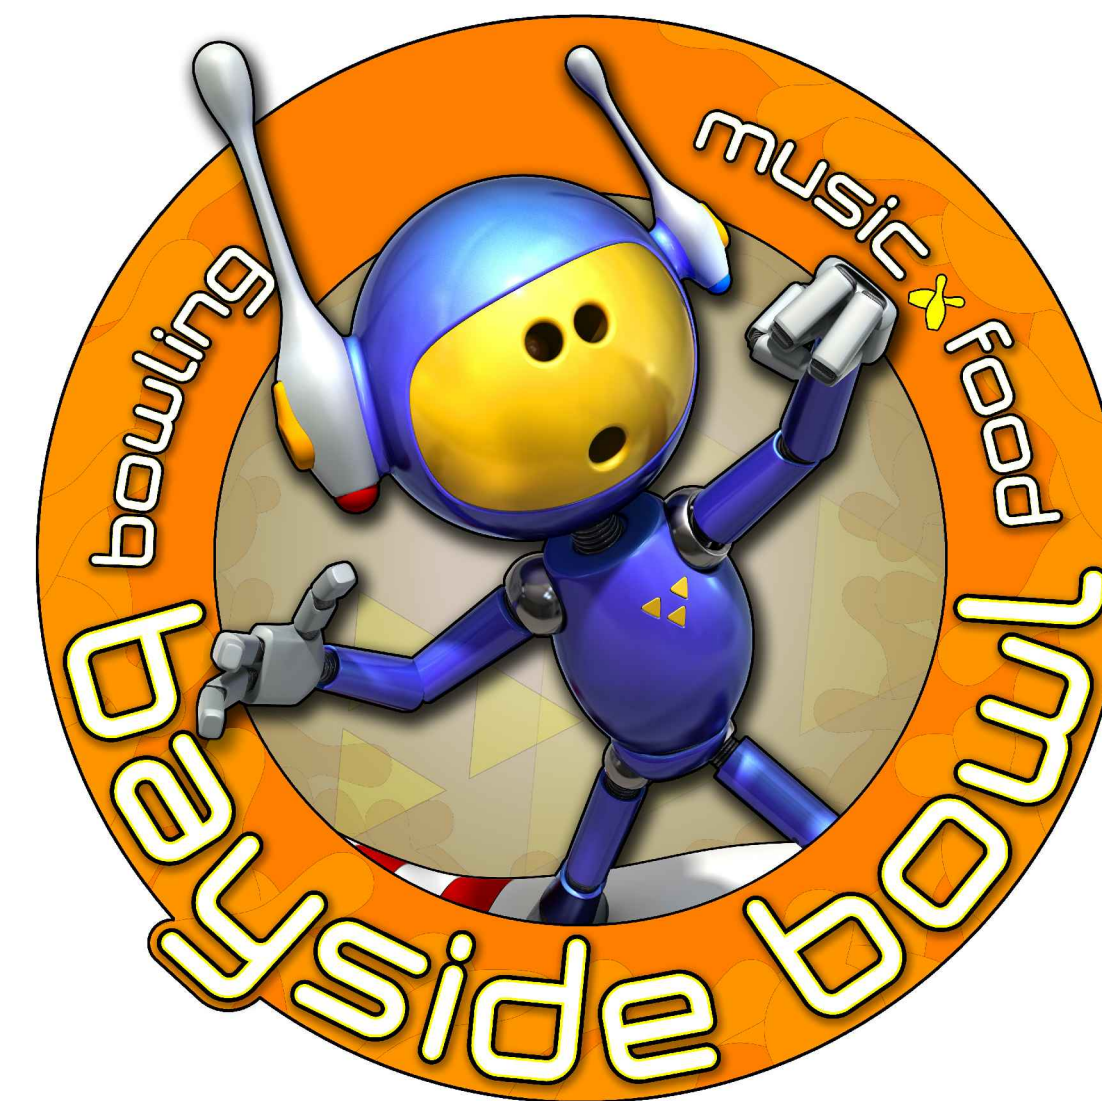

LOCUS MAP

DRAWING LIST

SHEET NUMBER

G0-0	TITLE SHEET
G1-1	GENERAL NOTES, ABBREVIATIONS AND LEGEND
G1-2	CODE REVIEW PLANS
G1-3	CODE REVIEW PLANS
AD-01	DEMOLITION PLAN
A0-1	EXTERIOR WALL, FLOOR, SLAB AND ROOF TYPES
A0-2	INTERIOR WALL, PARTITION, COLUMN AND BEAM TYPES
A1-1	FIRST FLOOR PLAN
A1-2	SECOND FLOOR PLAN
A1-3	MEZZANINE LEVEL PLAN
A1-4	ROOF PLAN
A1-4A	ROOF PITCH PLAN
A1-4B	ROOF DECK RAIL PLAN
A1-5	FIRST FLOOR REFLECTED CEILING PLAN
A1-6	MEZZANINE FLOOR REFLECTED CEILING PLAN
A1-8	ROOF LEVEL REFLECTED CEILING PLAN
A2-0	EAST ELEVATION
A2-1	SOUTH ELEVATION
A2-2	WEST ELEVATION
A2-3	NORTH ELEVATION
A3-0	SECTION
A3-1	SECTION
A3-2	SECTION
A3-3	SECTION
A3-3A	SECTION
A3-4	SECTION
A3-4A	SECTION
A3-5	SECTION
A4-0	INTERIOR ELEVATIONS
A4-1	ENLARGED BATHROOM PLANS
A5-0	DETAILS
A5-1	DETAILS
A5-2	DETAILS
A5-3	DETAILS
A5-4	DETAILS
A5-5	DETAILS
A5-6	DETAILS
A5-7	DETAILS
A5-8	DETAILS
A5-9	EXISTING BUILDING MODIFICATIONS
A6-0	ELEVATOR DETAILS
A6-1	EAST STAIR DETAILS
A6-2	WEST STAIR DETAILS
A6-3	INTERIOR RAMP AND STAIR DETAILS
A6-4	EXTERIOR RAMP AND STAIR DETAILS
A6-5	OVER FRAME DETAILS
A6-6	MEZZANINE STAIR DETAILS
A7-0	WINDOW SCHEDULE
A7-1	DOOR SCHEDULE

STRUCTURAL DRAWINGS

S1.0	STRUCTURAL GENERAL NOTES, ETC.
S1.1	STEEL PILE PLAN
S1.2	GRADE BEAM PLAN
S1.3	SLAB PLAN
S1.4	FIRST FLOOR STRUCTURAL SHAFT PLAN
S1.5	SECOND FLOOR STRUCTURAL SHAFT PLAN
S1.6	MEZZANINE STRUCTURAL SHAFT PLAN
S1.7	MAIN ROOF STRUCTURAL SHAFT PLAN
S1.8	HIGH ROOF STRUCTURAL SHAFT PLAN
S2.1	SECTIONS
S2.2	SECTIONS
S2.3	SECTIONS

ARCHITECT

RYAN SENATORE **ARCHITECTURE**

STRUCTURAL ENGINEER

Structural Integrity
Consulting Engineers, Inc.

PROJECT TEAM

OWNER

BOPO, LLC

CONTRACTOR

LANDRY/FRENCH
CONSTRUCTION COMPANY

CIVIL ENGINEER

Mitchell & Associates
LANDSCAPE ARCHITECTS