




1
6 PRECAST CONCRETE FIELD INLET
NOT TO SCALE

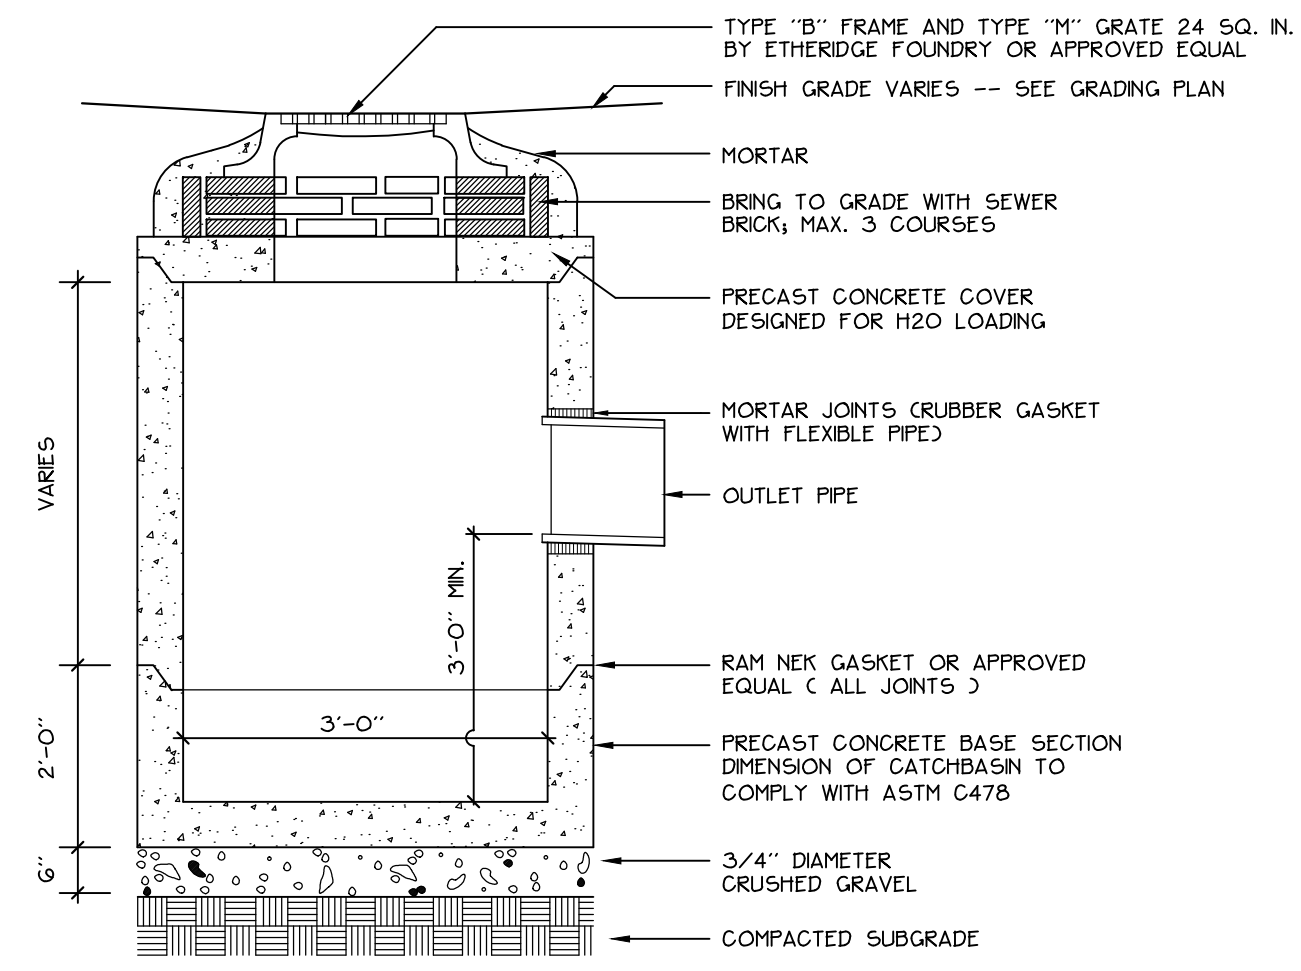

4
6 PRECAST CONCRETE CATCHBASIN
NOT TO SCALE

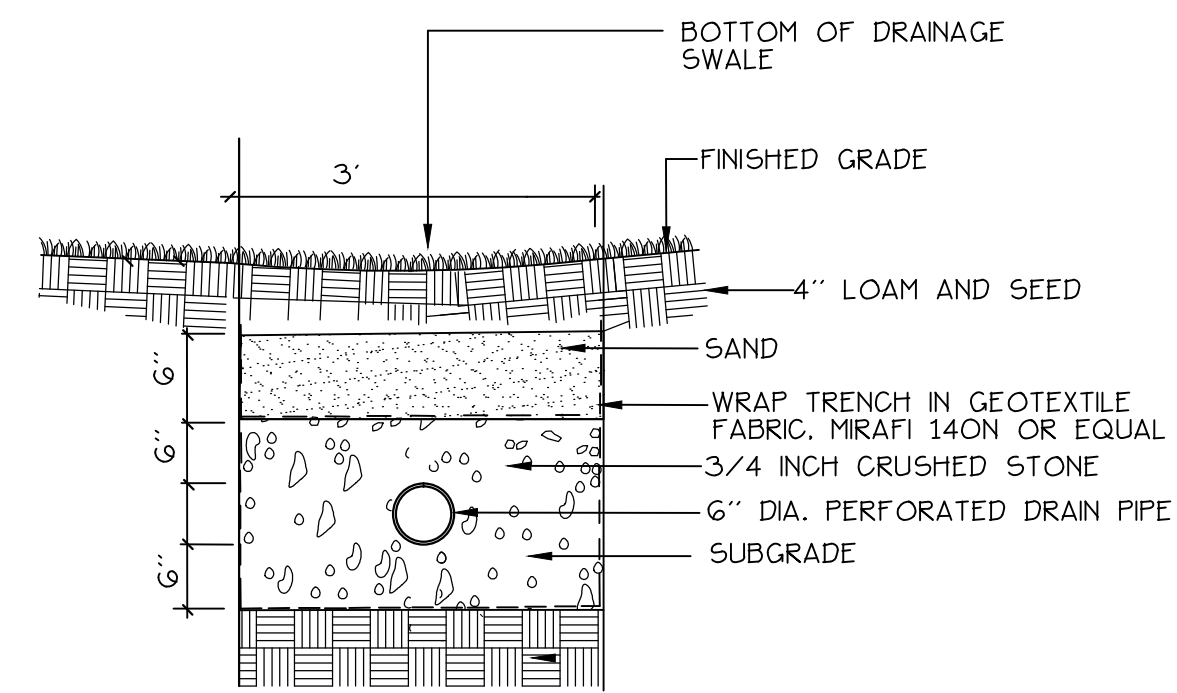

2
6 STONE INFILTRATION TRENCH
NOT TO SCALE

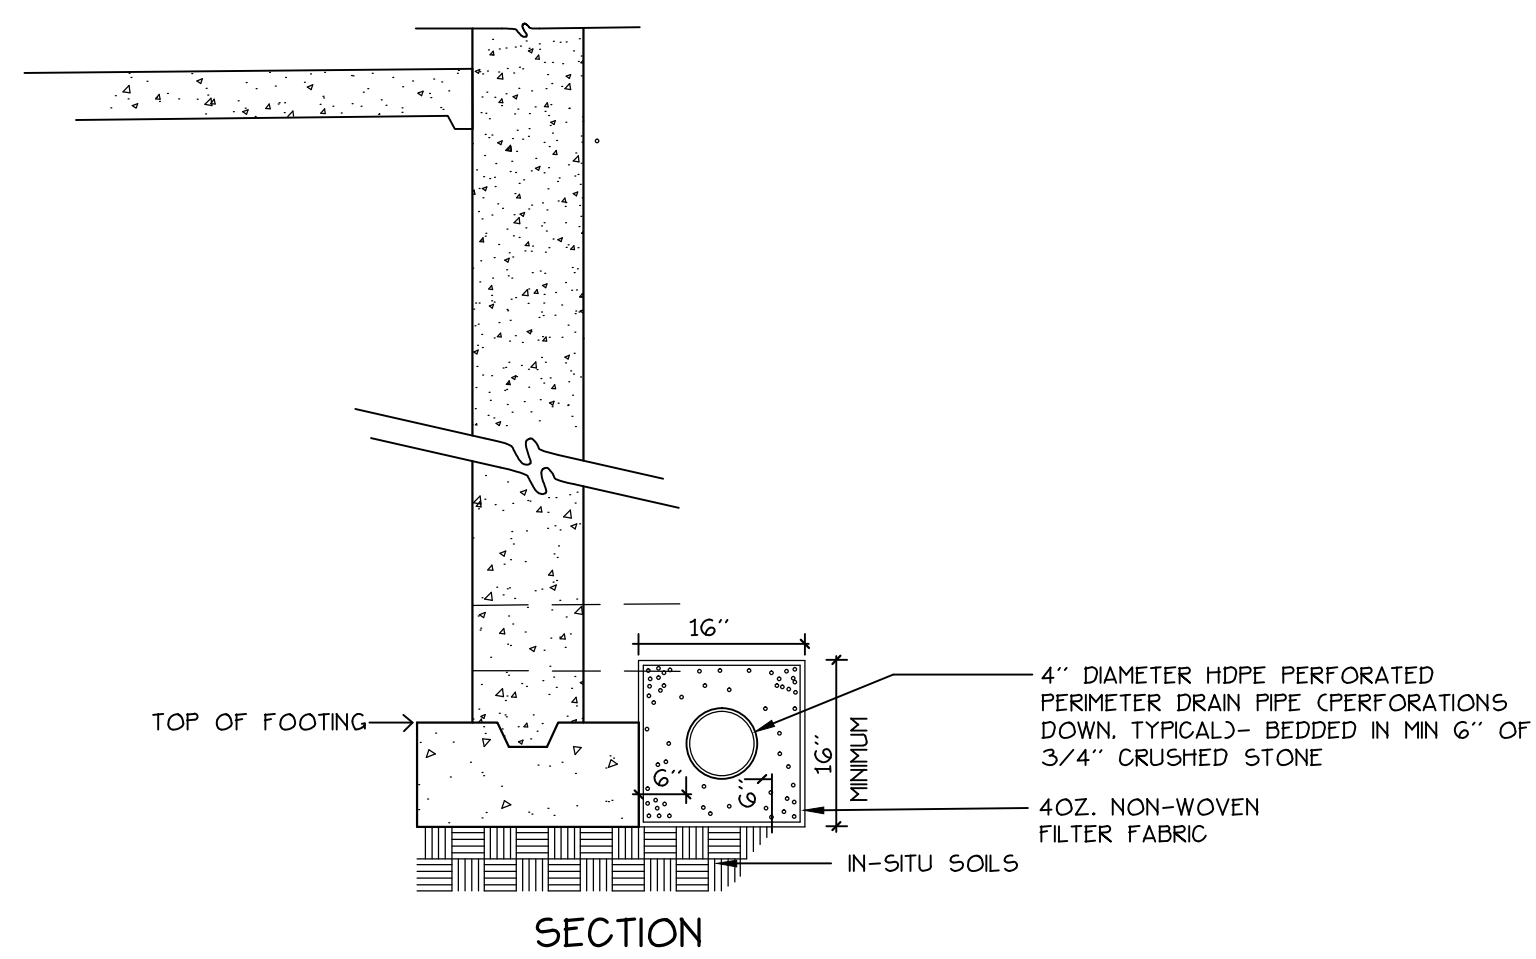

3
6 PERIMETER FOUNDATION UNDERDRAIN
NOT TO SCALE

Prepared For:
Applicant:
BoPo,L.L.C.
58 Alder Street
Portland, Maine
Justin Alford, Manager

Prepared By:
MITCHELL & ASSOCIATES
Landscape Architects
The Staples School
70 Center Street
Portland, Maine 04101
Tel: (207) 774-4427

BAYSIDE BOWL
Portland, Maine
58 Alder Street



Date:
MARCH 23, 2015

Issued For:
SITE PLAN SUBMISSION

Revisions:

Reproduction or reuse of this document without the expressed written consent of Mitchell & Associates is prohibited.

Title:
SITE DETAILS

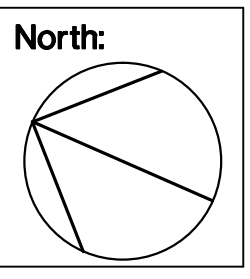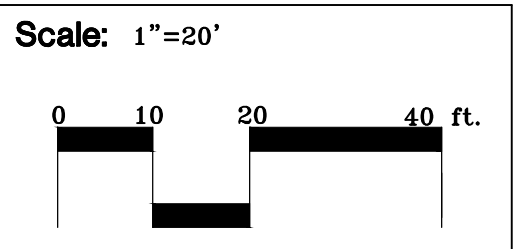

Sheet No.:
6

