
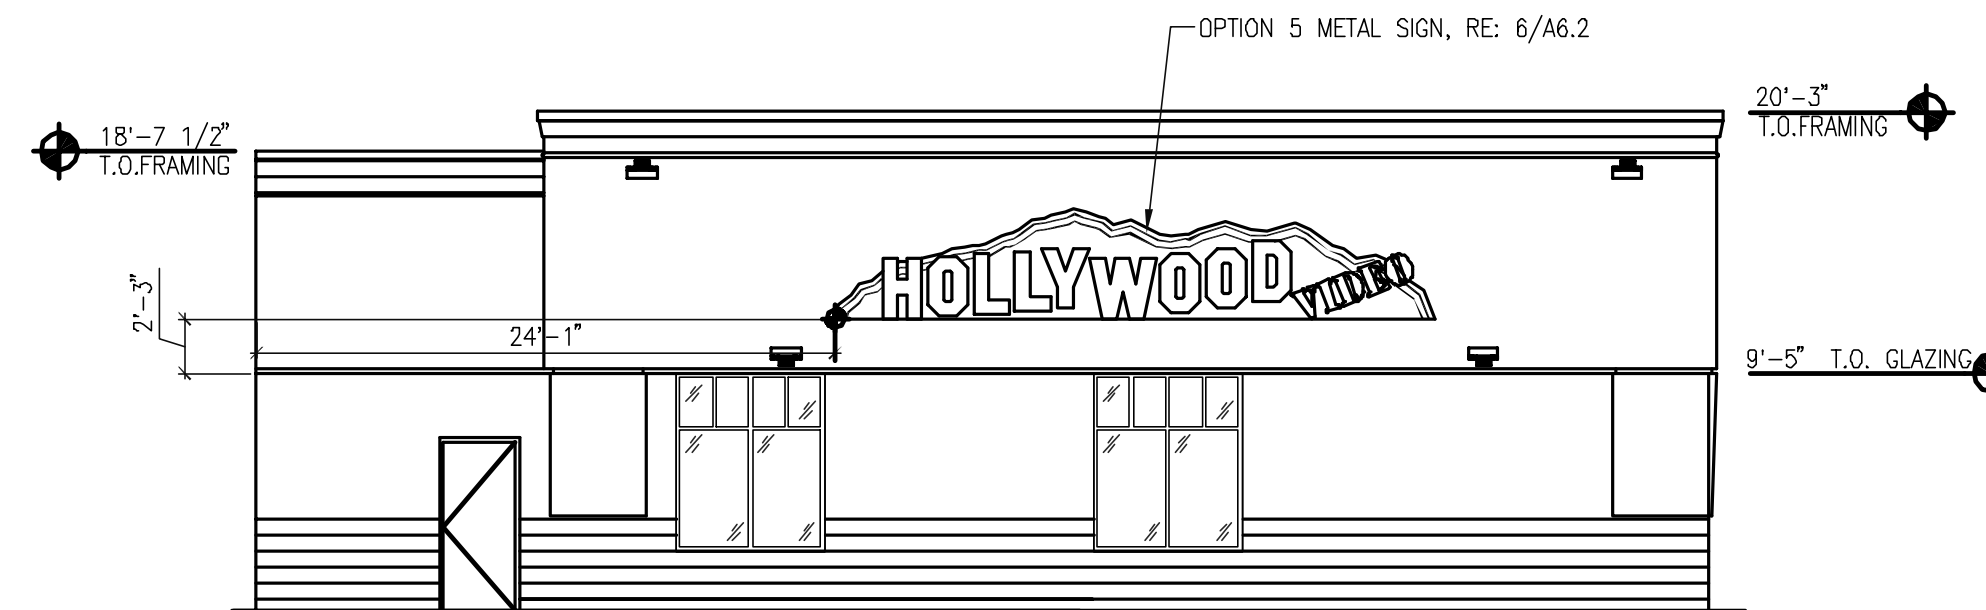


EXTERIOR SIGN DETAIL

1/4"=1'-0" 5

FRONT EXTERIOR ELEVATION

1/8"=1'-0" 1

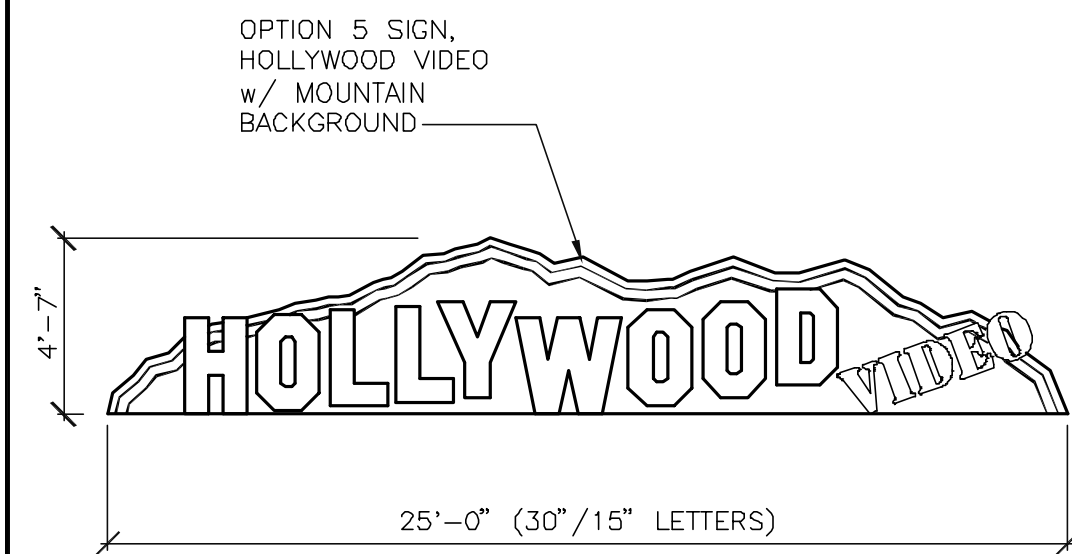

NOT USED

9

EXTERIOR SIGN DETAIL

6

LEFT EXTERIOR ELEVATION

1/8"=1'-0" 2

NOT USED


10

NOT USED

7

REAR EXTERIOR ELEVATION

1/8"=1'-0" 3

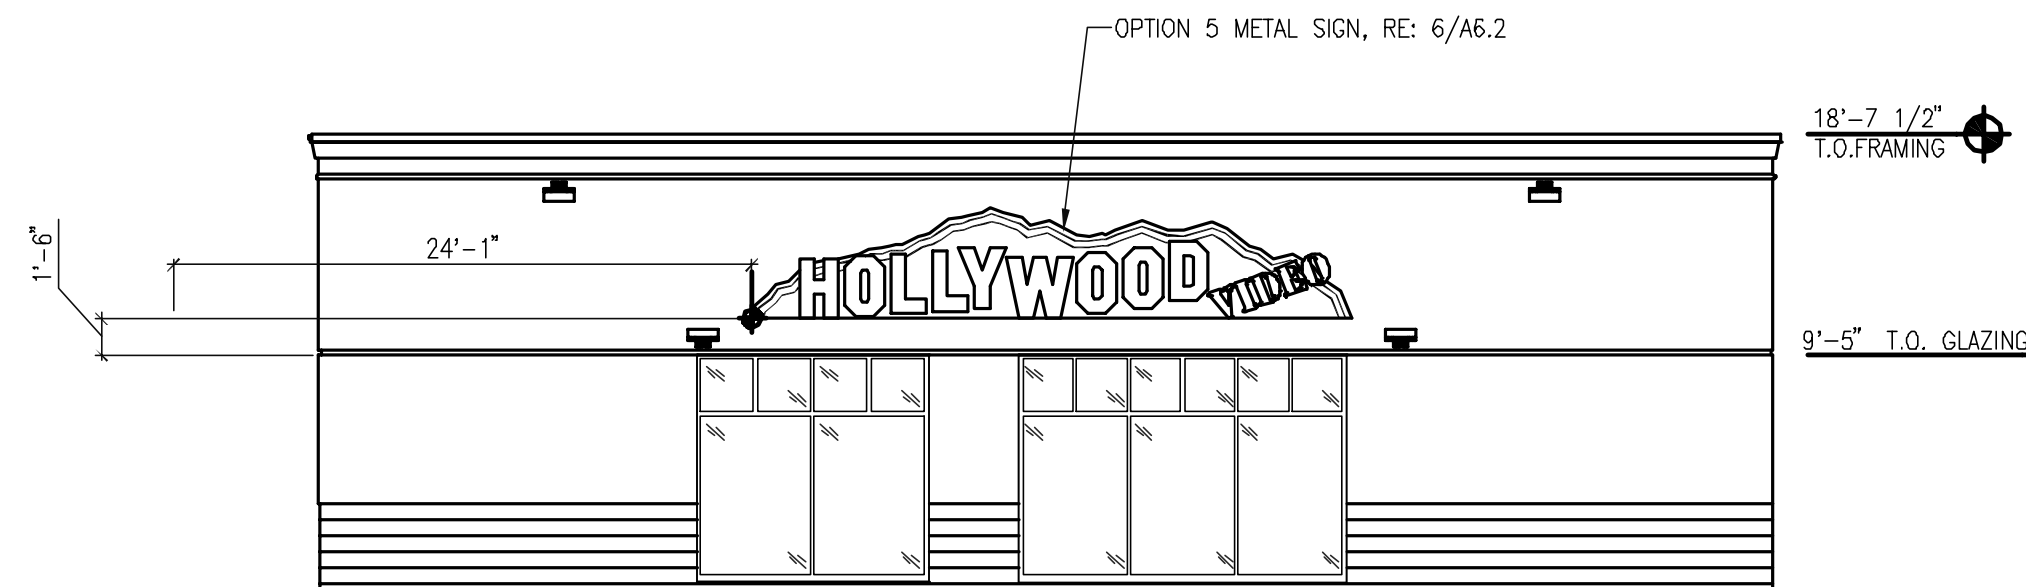

NOT USED


11

NOT USED


8

RIGHT EXTERIOR ELEVATION

1/8"=1'-0" 4

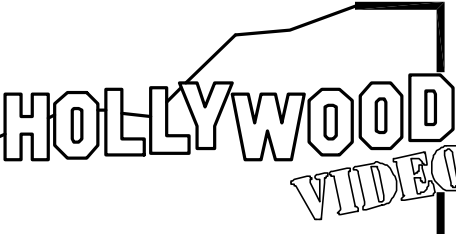

9275 S.W. PEYTON LANE
WILSONVILLE, OREGON 97070
PHONE (503) 570-1600

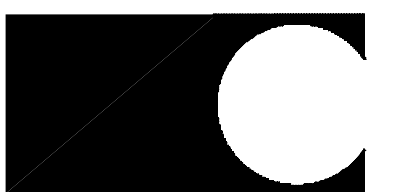

CASCO
10877 WATSON ROAD
ST. LOUIS, MO 63127
PROJECT MANAGERS

The professional of record
is practicing as an individual.

RALPH R. SHAW
PROFESSIONAL OF RECORD
PHONE: 314-821-1100
LICENSE NO. 10001787

REVISIONS:

PROJECT: 304121

PORTLAND/MARGINAL WAY
160 PREBLE STREET
PORTLAND, ME 04104
STORE #019101

SHEET TITLE

EXTERIOR
SIGNAGE
ELEVATIONS

TEMPLATE: 2003.2	DRAWN BY: RBM
DESIGN CONSTRUCTION BULLETIN	CHECKED BY: RJB
SCALE: AS NOTED	DATE: 03-12-04

SHEET NO. A6.2