
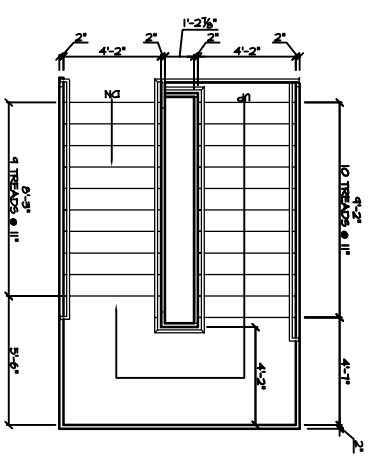
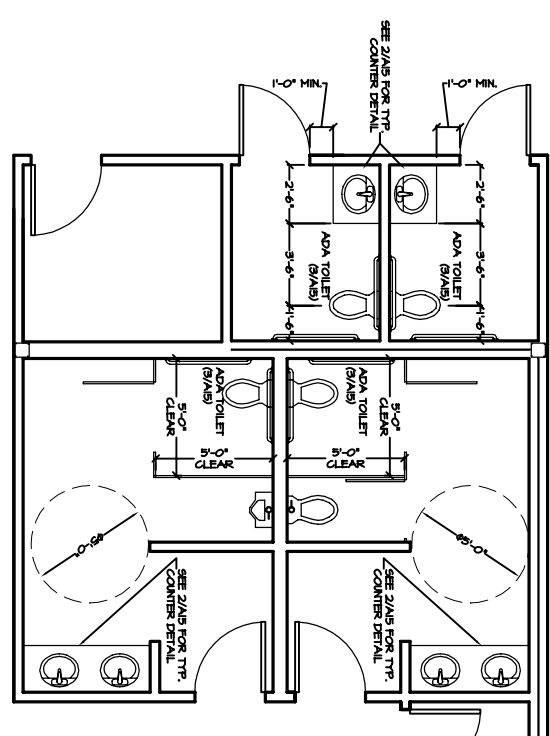


1 FIFTH FLOOR PLAN
 PLAN
 N

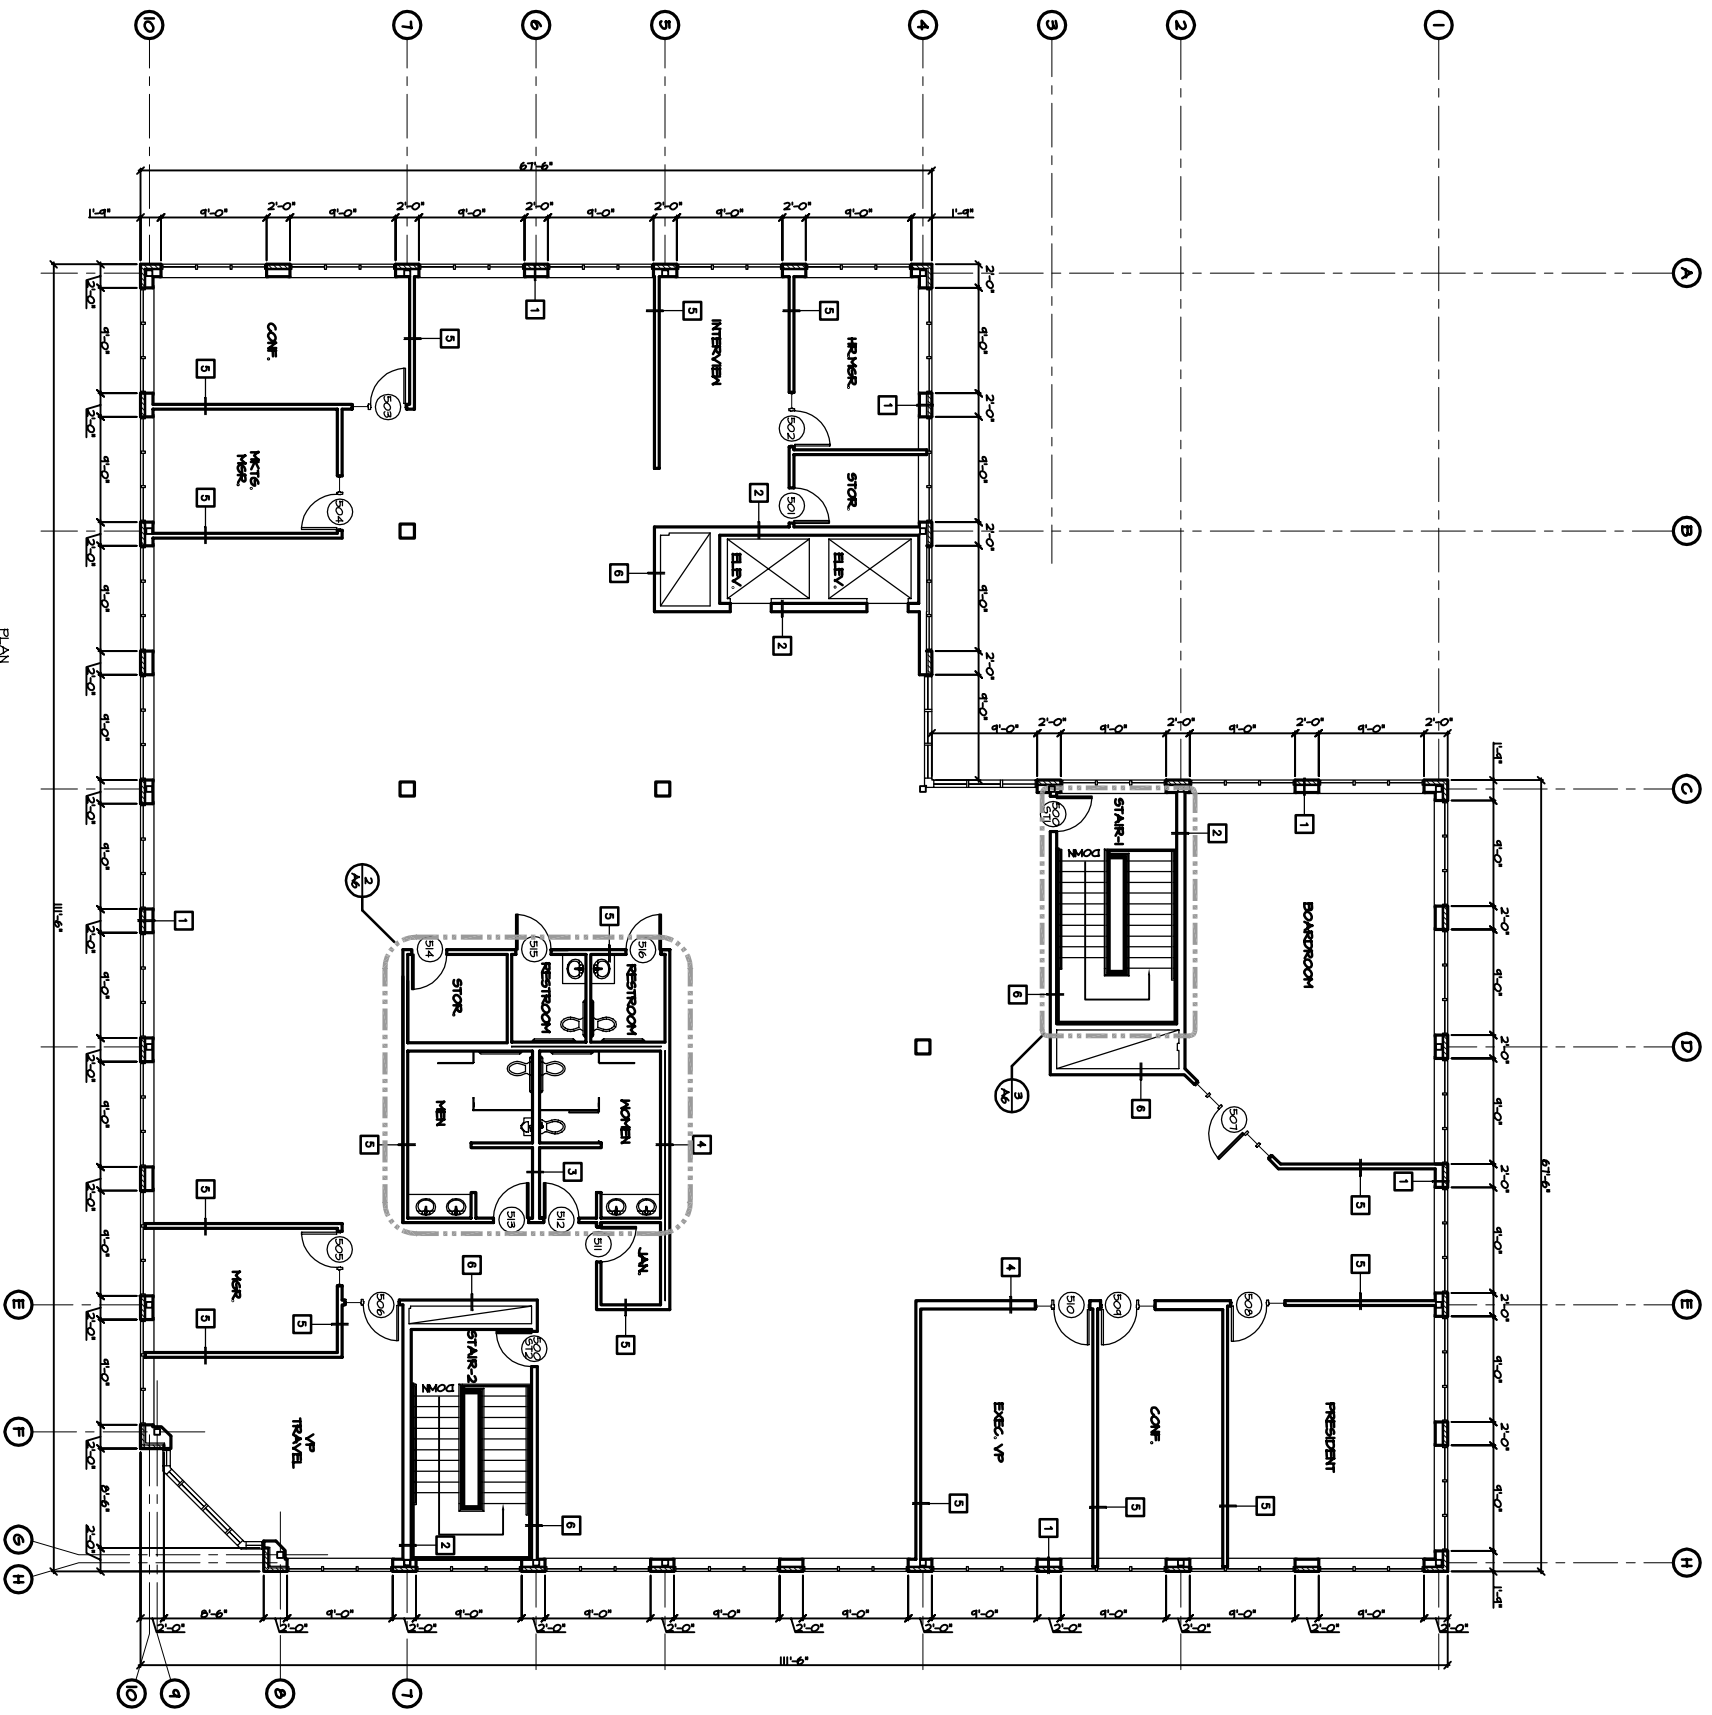

A6

PROJECT:
BAYSIDE OFFICE BUILDING
 PORTLAND, ME

FIFTH FLOOR PLAN

OPECHEE
 CONSTRUCTION CORPORATION
 11 CORPORATE DRIVE, BELMONT NH 03220
 PHONE (603) 527-9090 FAX (603) 527-9191

REVS:

DATE: 10/11/01
 SCALE: SEE PLAN
 DRAWN BY: DRB
 SHEET: