



2 SOUTH ELEVATION (PARKING LOT)

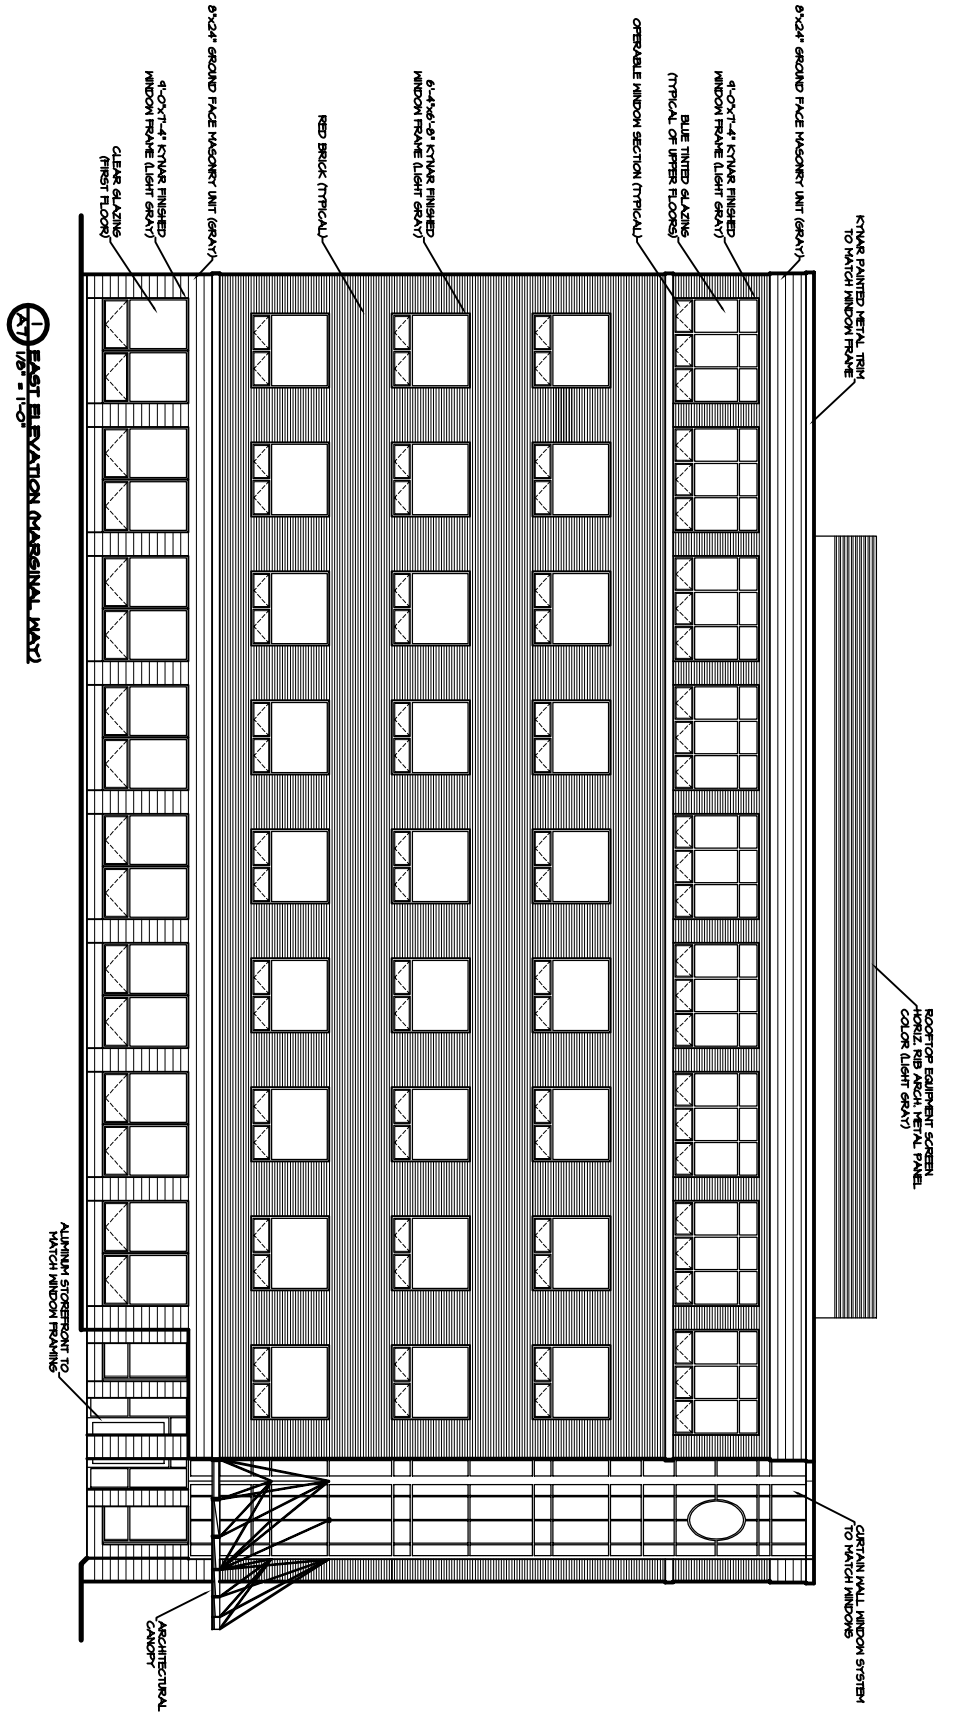

1 EAST ELEVATION (MARGINAL WAY)

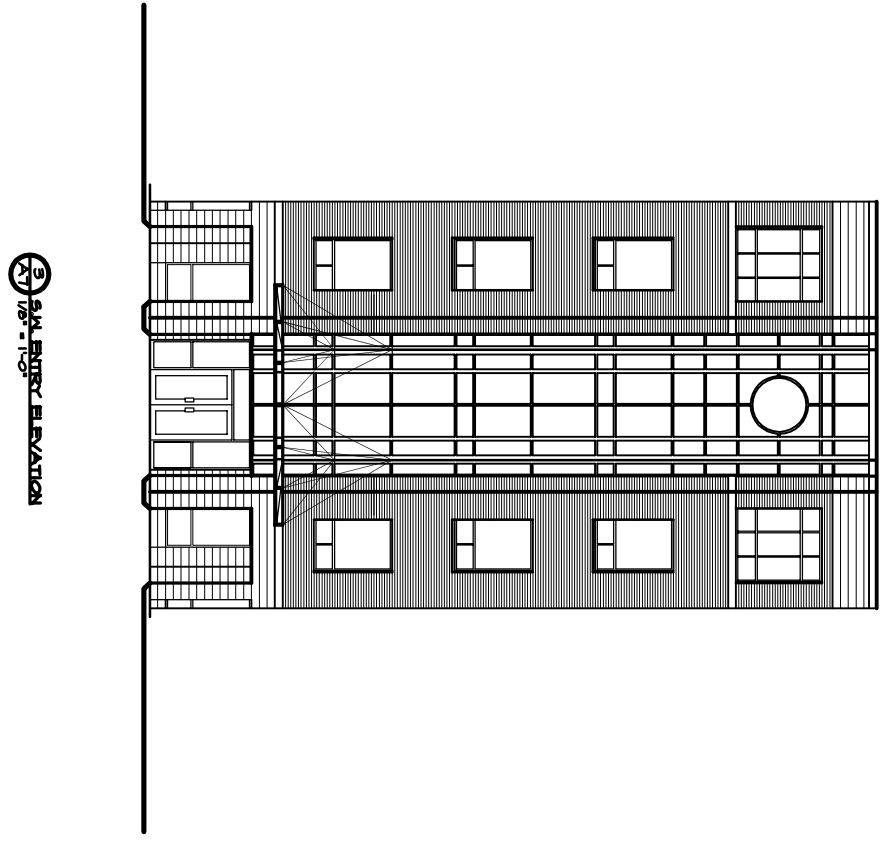

3 SUN ENTRY ELEVATION

A7

PROJECT: **BAYSIDE OFFICE BUILDING**
PORTLAND, ME

ELEVATIONS

OPECHEE
CONSTRUCTION CORPORATION
11 CORPORATE DRIVE, BELMONT NH 03220
PHONE (603) 527-9090 FAX (603) 527-9191

REVS:	
DATE:	10/11/01
SCALE:	SEE PLAN
DRAWN BY:	DRB
SHEET:	

DATE: 10/11/01
SCALE: SEE PLAN
DRAWN BY: DRB
SHEET: