

EXTERIOR ELEVATION MATERIAL LEGEND

(A)	PRECAST CONCRETE
(C)	CONCRETE WALL
(S)	PRECAST CONCRETE SPANDREL/COLUMN
(V)	BRICK VENEER
(E)	MASONRY EXPANSION JOINT
(B)	8" CMU BLOCK
(A)	ARCH. STL. RAILINGS, COLOR PAINTED
(S)	DECORATIVE METAL SCREEN/GUARDRAIL
(C)	METAL PANEL COVERED CANOPY
(G)	METAL SECURITY GRILLE
(P)	METAL PANEL
(M)	METAL CLADDING
(A)	ALUMINUM WINDOWS
(D)	ALUMINUM DOORS
(S)	CURTAINWALL SYSTEM W/INSULATED GLASS & GLASS SPANDREL PANEL
(S)	CURTAINWALL VENEER (ON BUILDING ENVELOPE PANELIZED SYSTEM)
(M)	HOLLOW METAL DOOR
(S)	SPANDREL GLASS
(L)	MECHANICAL LOUVERS

GLAZING LEGEND:

TRANSPARENT GLAZING: CLEAR	[Pattern]
SPANDREL PANELS: XXXXX	[Pattern]

Mark	Date	Description
-	07.30.07	ISSUED FOR CONSTRUCTION
-	06.25.07	60% CONSTRUCTION DOCUMENTS
-	05.24.07	25% CONSTRUCTION DOCUMENTS
-	03.16.07	100% DESIGN DEVELOPMENT
-	03.16.07	100% DESIGN DEVELOPMENT
-	03.09.07	ELEVATOR PACKAGE
-	02.23.07	10% DESIGN DEVELOPMENT
-	02.07.07	SCHEMATIC DESIGN
-	02.06.07	AMENDED SITE PLAN REVIEW
-	01.26.07	M.E.P.F. R.F.P.
-	12.22.06	RESPONSE TO PLANNING COMMENTS

Drawing Status


Drawing Title

EXTERIOR ELEVATION


PA / PE: JLL / Drawn By: LG

Drawing Number

A20.45

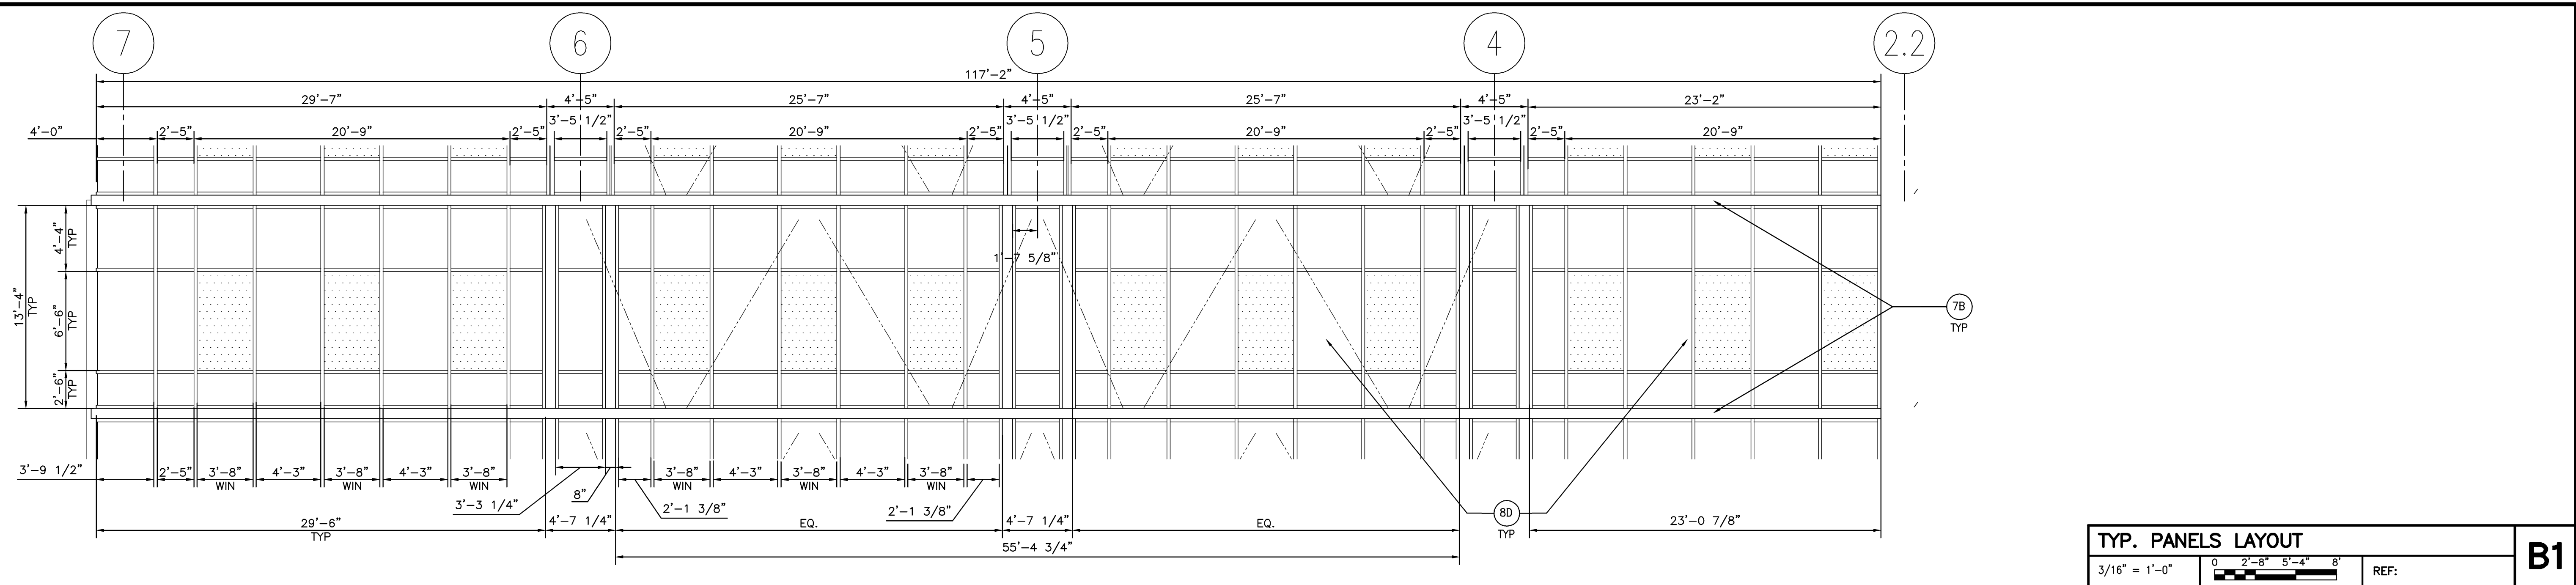

TYP. PANELS LAYOUT
3/16" = 1'-0" REF: B1

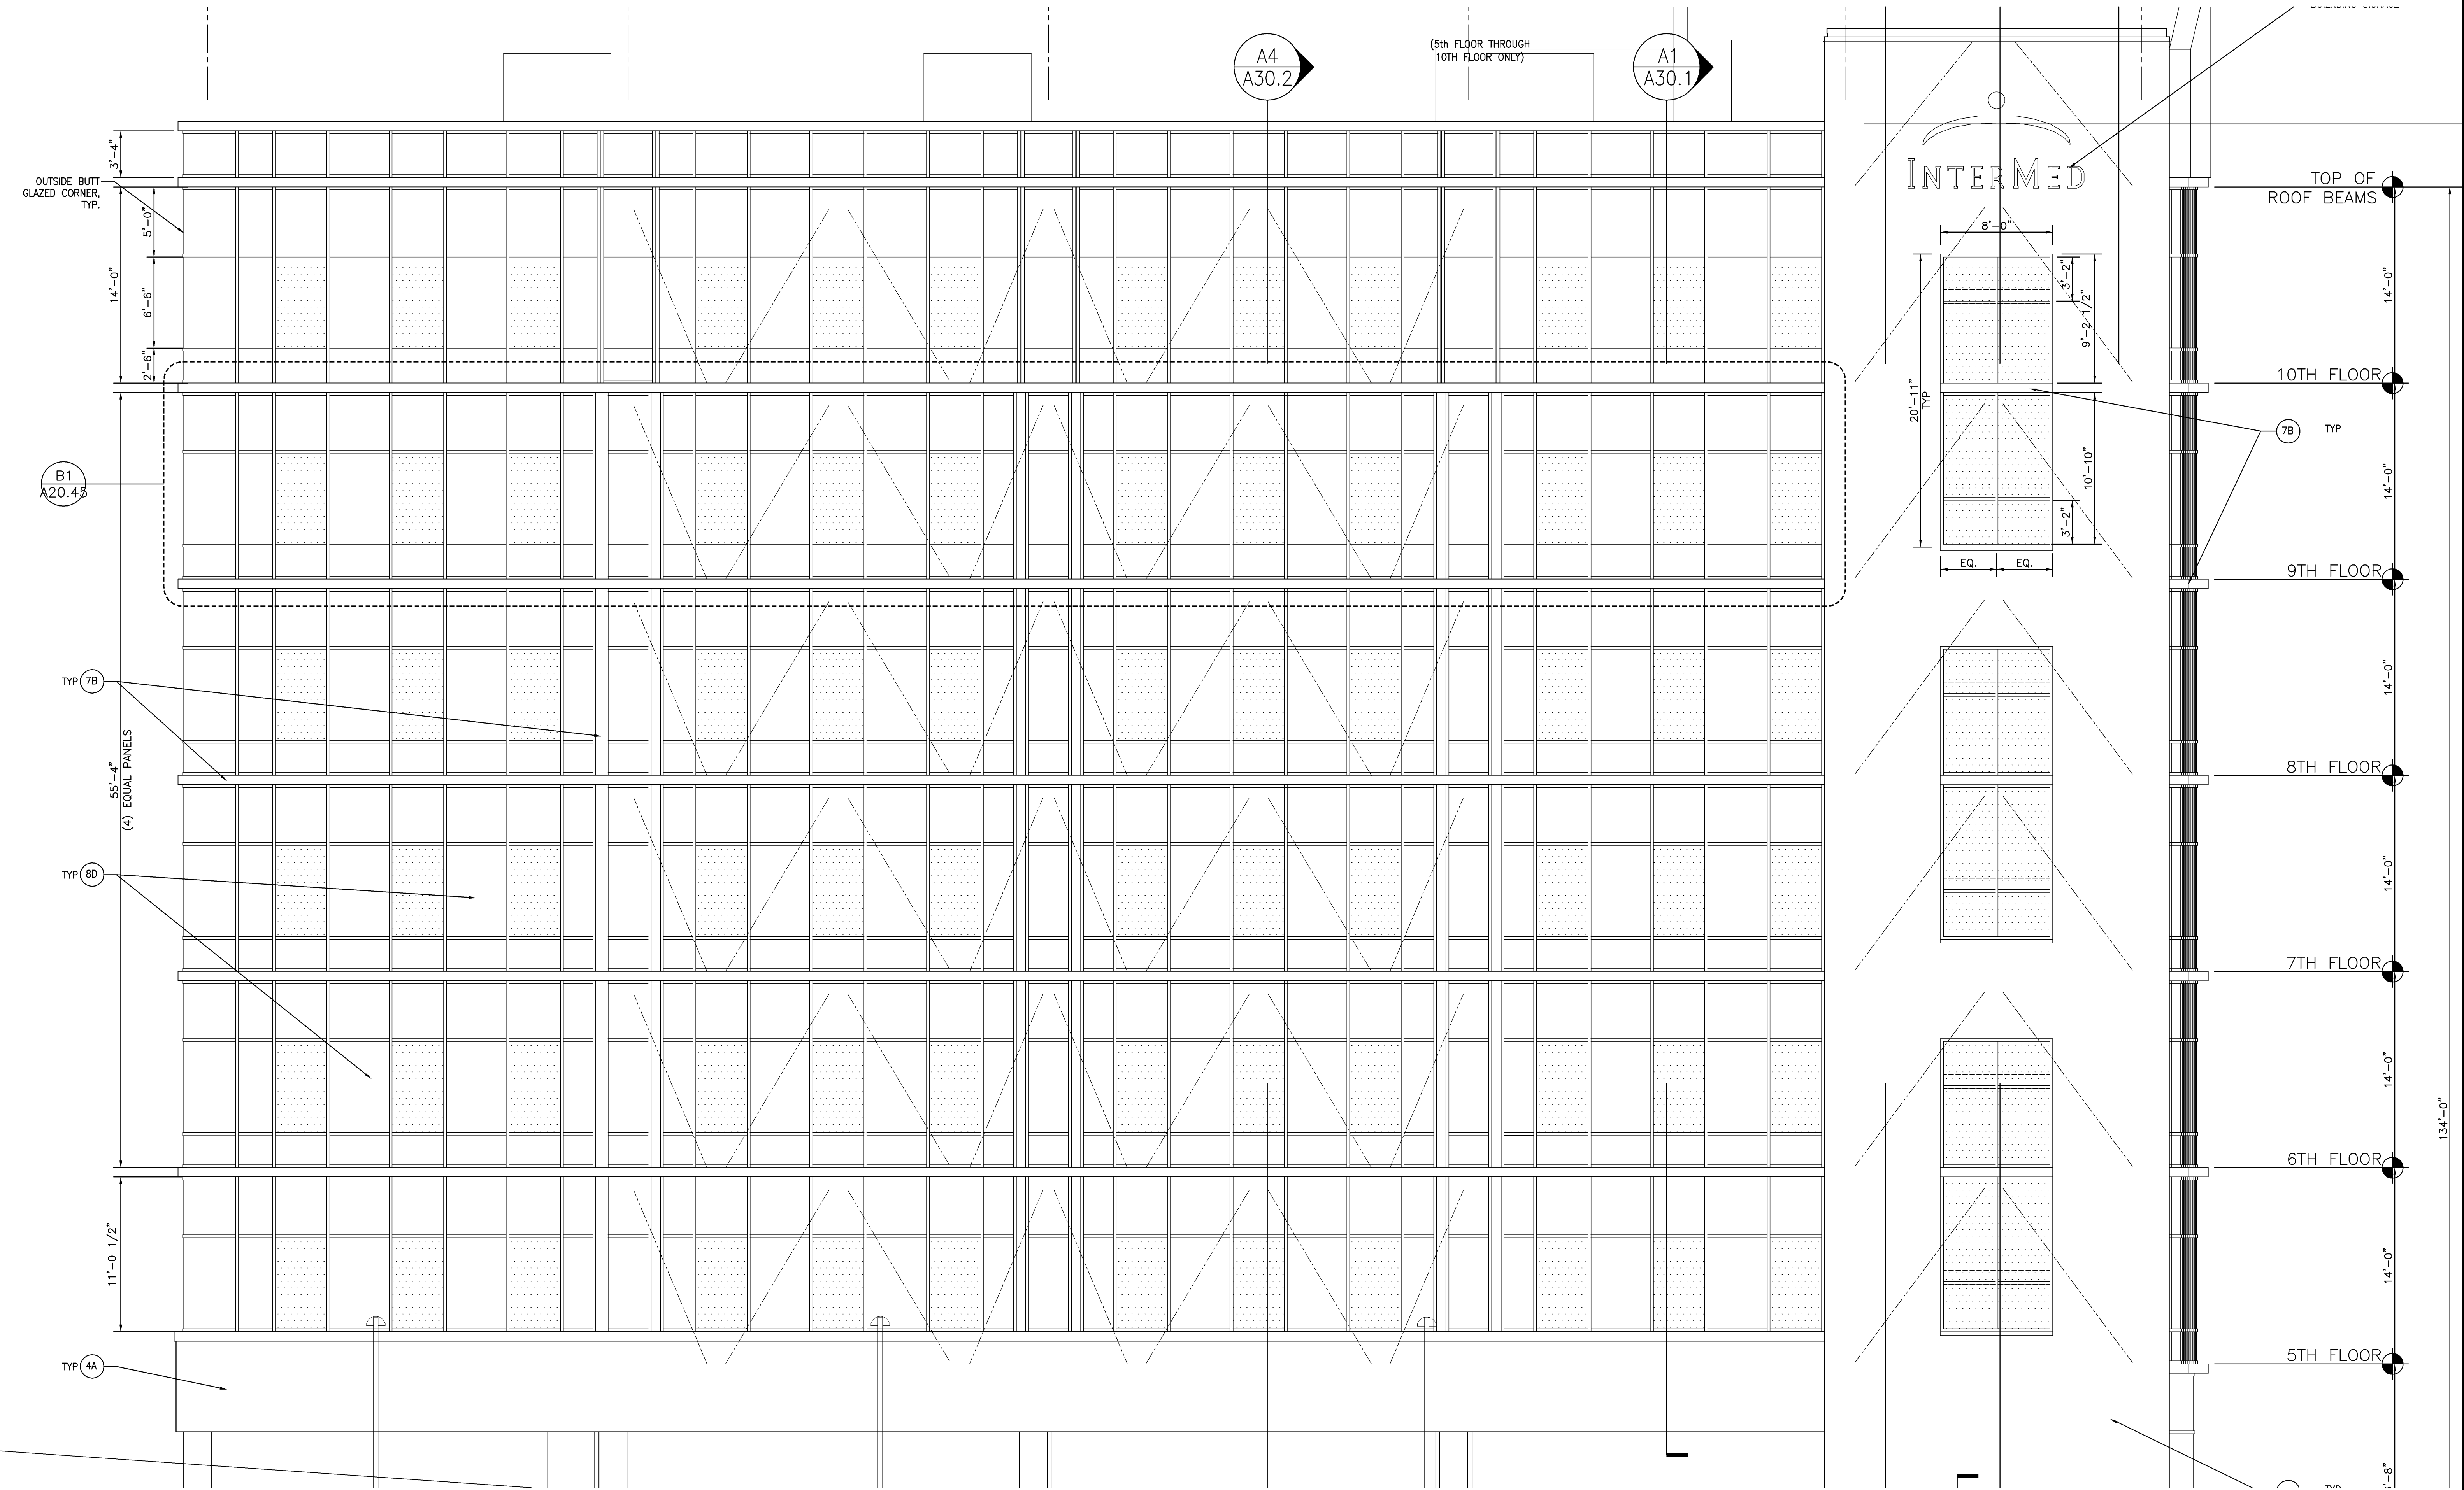

NORTHWEST ELEVATION-WINDOWS LAYOUT
3/16" = 1'-0" REF: A1