


**EXTERIOR ELEVATION MATERIAL LEGEND**

(4A)	PRECAST CONCRETE
(4B)	CONCRETE WALL
(4C)	PRECAST CONCRETE SPANDREL/COLUMN
(4D)	BRICK VENEER
(4E)	MASONRY EXPANSION JOINT
(4F)	8" CMU BLOCK
(5A)	ARCH. STL. RAILINGS, COLOR PAINTED
(5B)	DECORATIVE METAL SCREEN/GUARDRAIL
(5C)	METAL PANEL COVERED CANOPY
(5D)	METAL SECURITY GRILLE
(7A)	METAL PANEL
(7B)	METAL CLADDING
(8A)	ALUMINUM WINDOWS
(8B)	ALUMINUM DOORS
(9A)	CURTAINWALL SYSTEM W/INSULATED GLASS & GLASS SPANDREL PANEL
(9B)	CURTAINWALL VENEER (ON BUILDING ENVELOPE PANELIZED SYSTEM)
(9C)	HOLLOW METAL DOOR
(9D)	SPANDREL GLASS
(10A)	MECHANICAL LOUVERS


**GLAZING LEGEND:**

TRANSPARENT GLAZING: CLEAR


SPANDREL PANELS: XXXXX

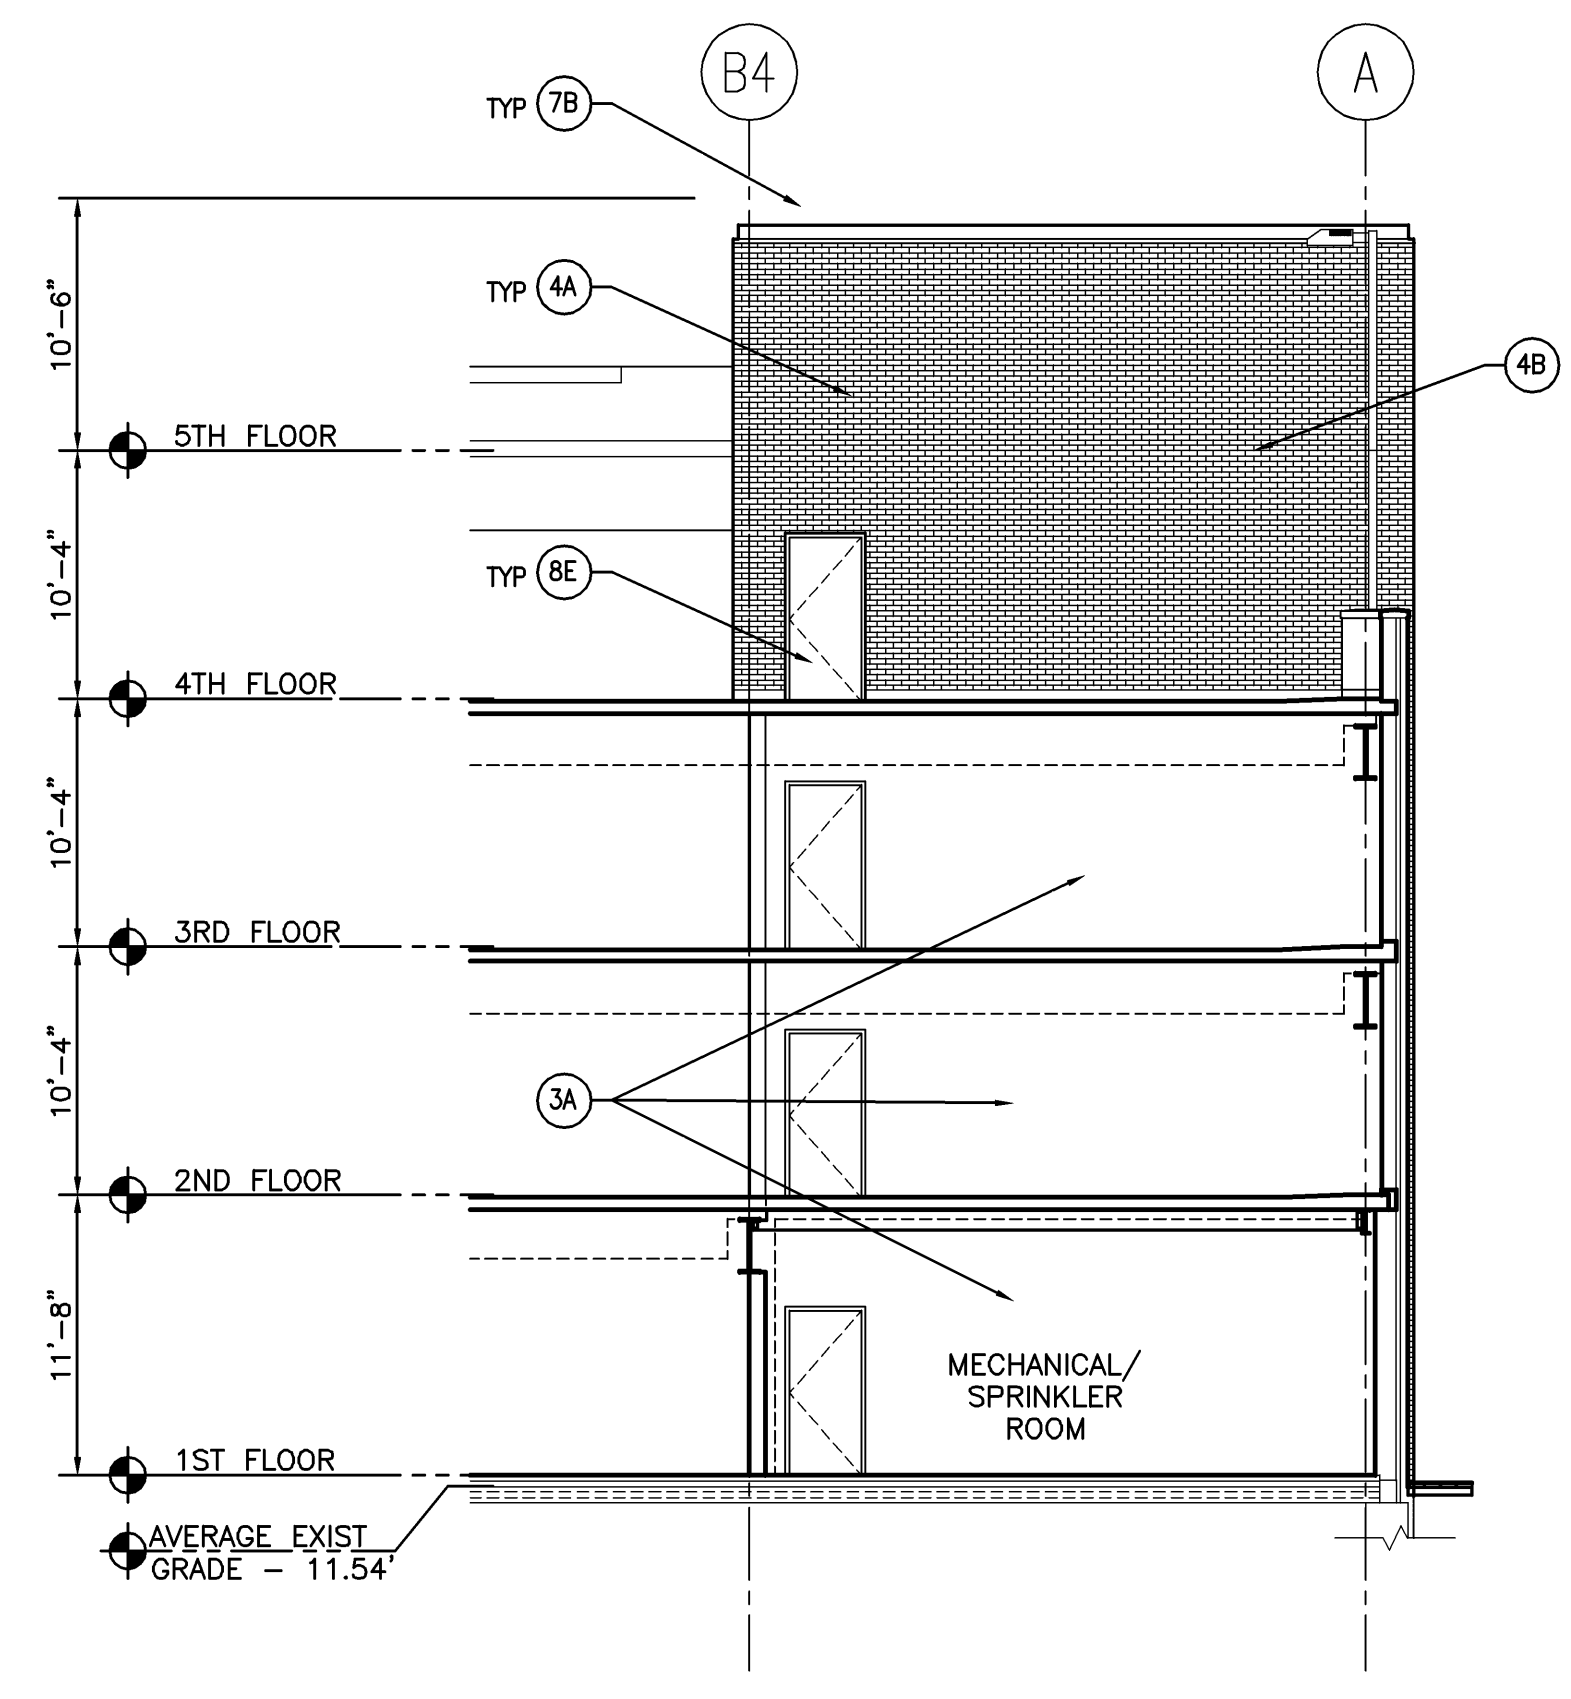

**STAIR #3 NORTHWEST ELEVATION** **B2**  
1/8" = 1'-0" REF: 0 4' 8' 12'

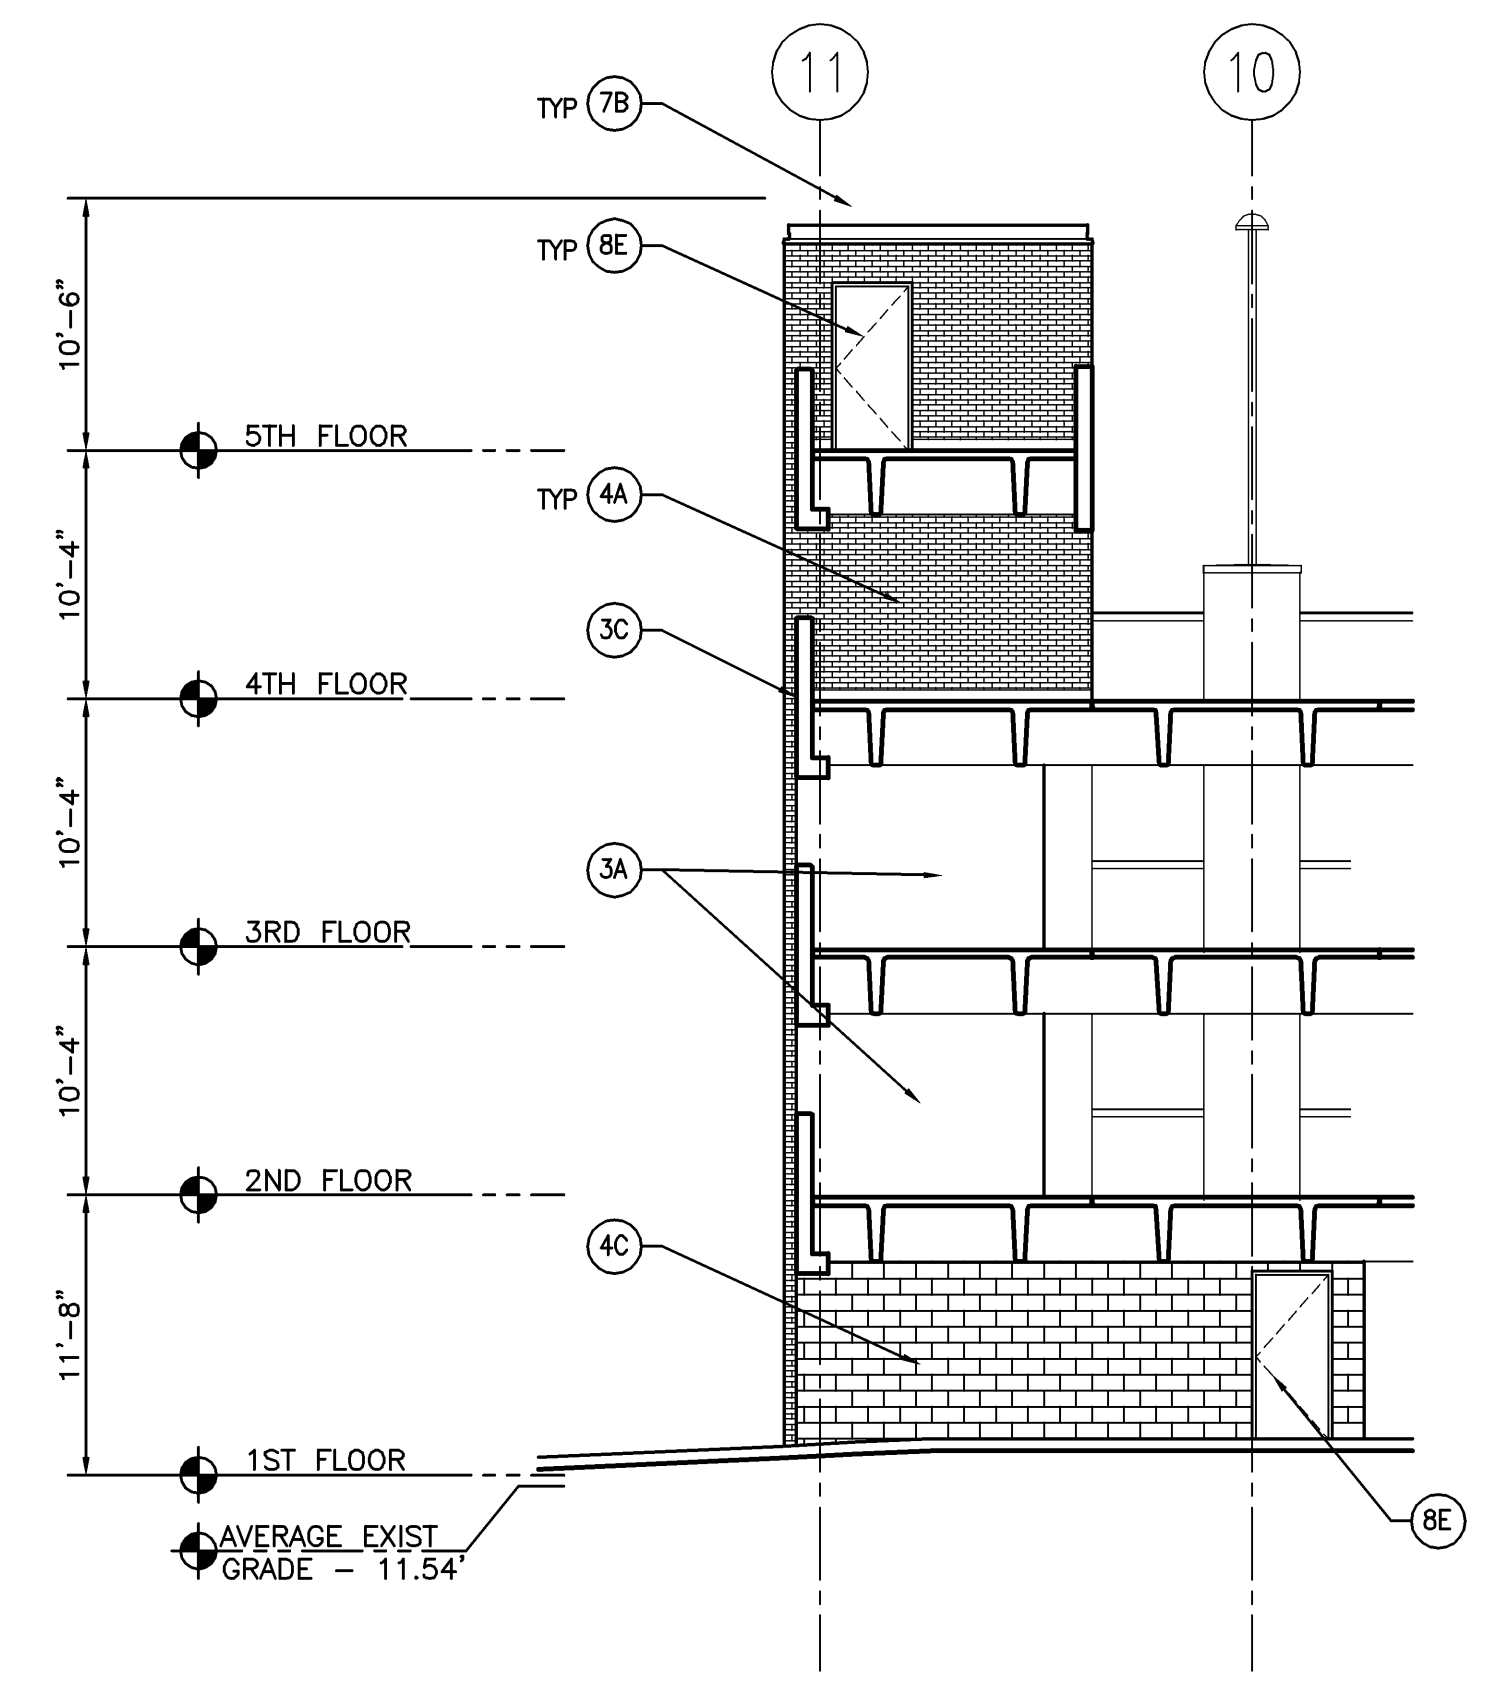

**STAIR #3 SOUTHWEST ELEVATION** **B1**  
1/8" = 1'-0" REF: 0 4' 8' 12'

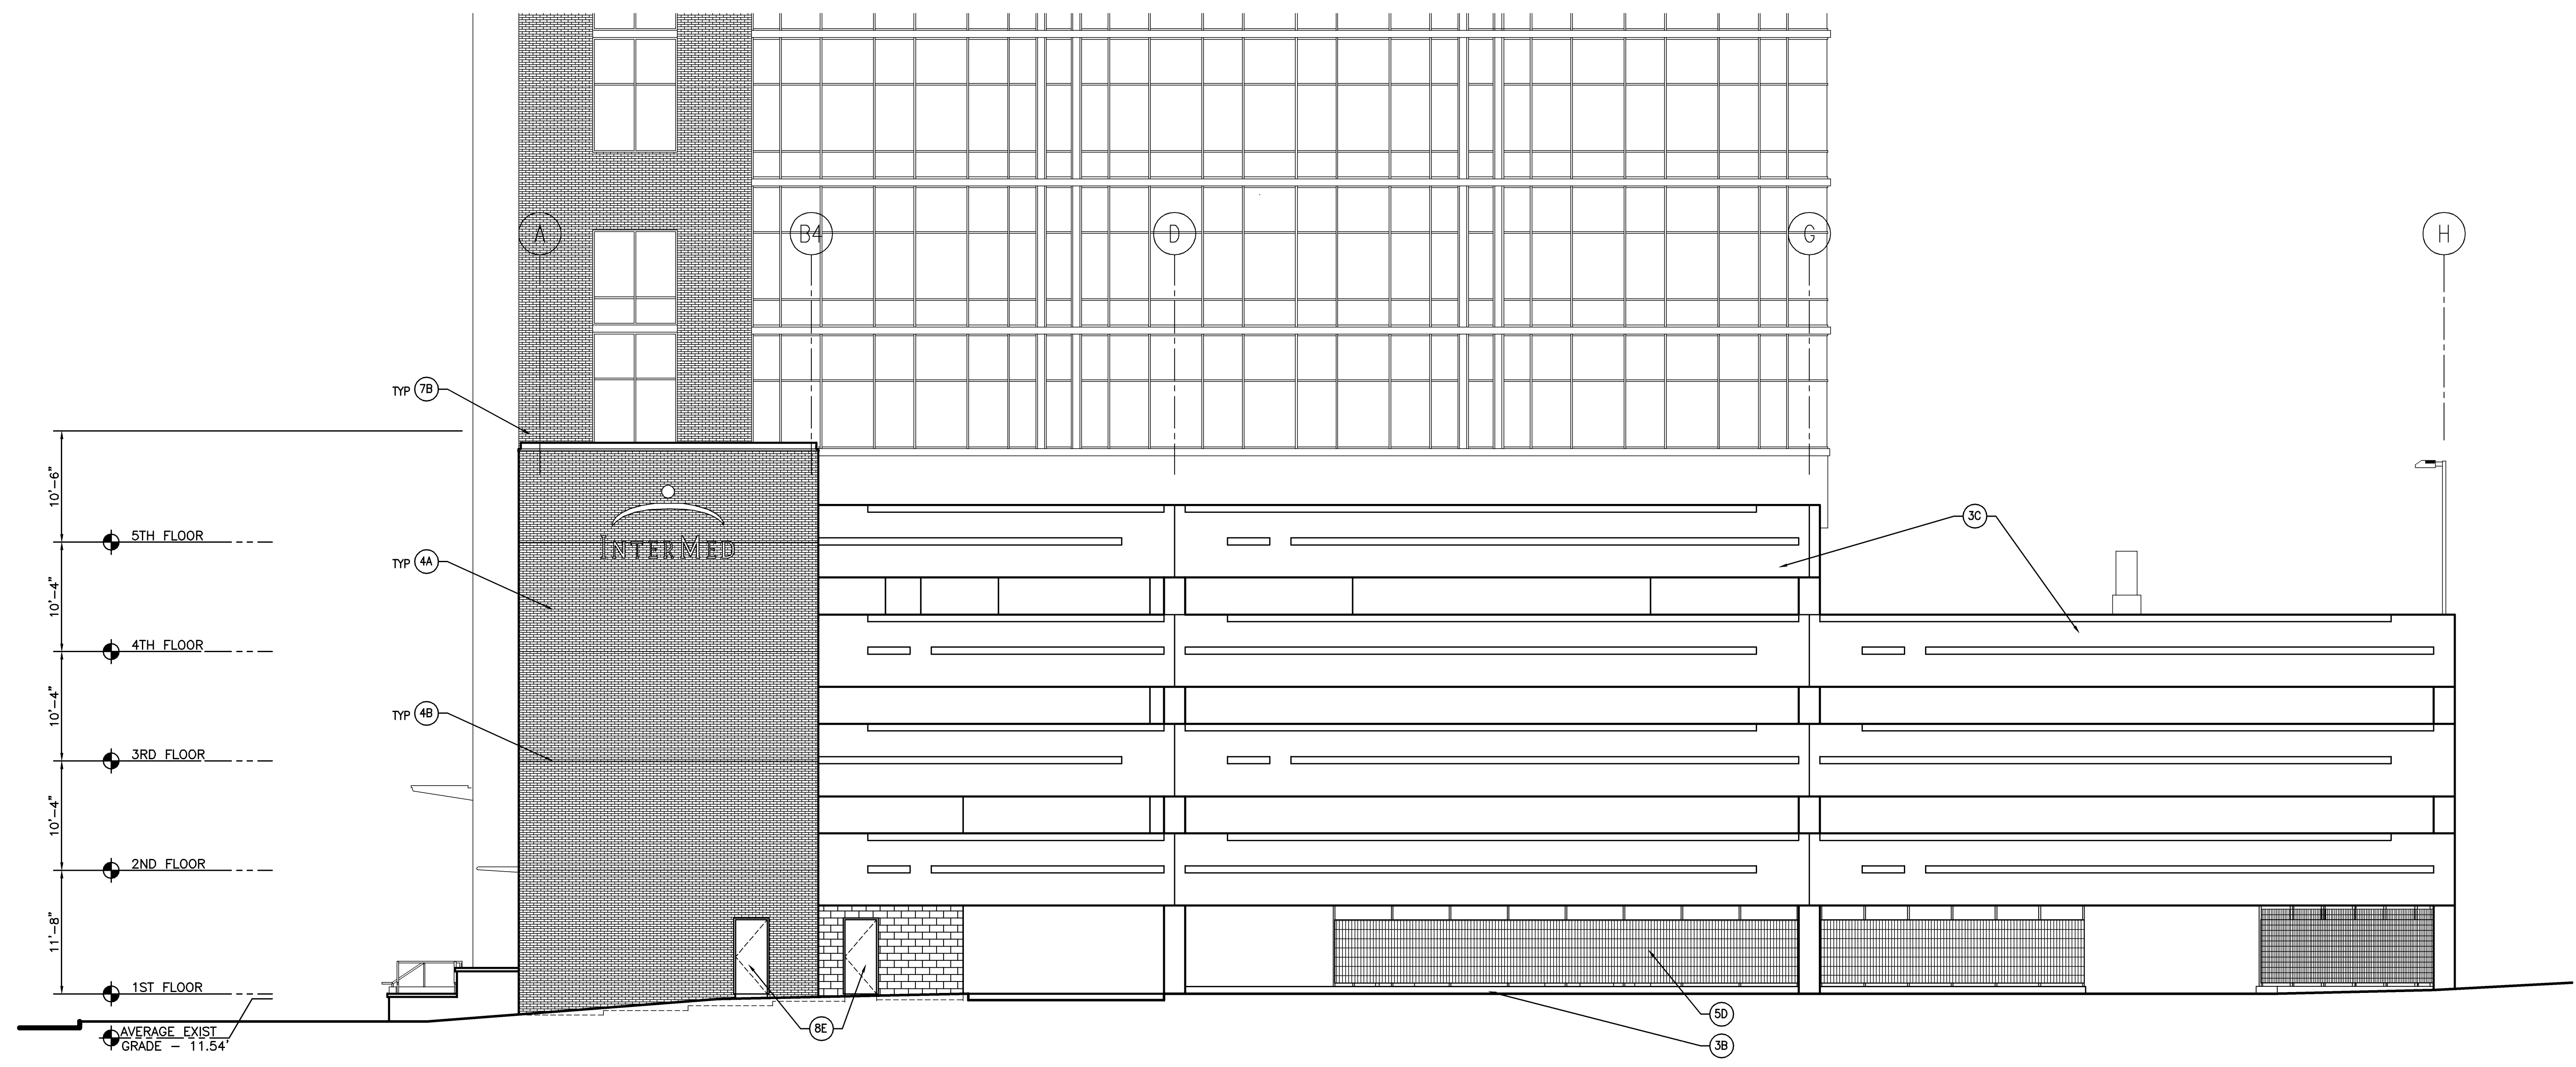

**STAIR #3 / NORTHEAST ELEVATION** **A1**  
1/8" = 1'-0" REF: 0 4' 8' 12'

Mark	Date	Description
-	07.30.07	ISSUED FOR CONSTRUCTION
-	06.25.07	60% CONSTRUCTION DOCUMENTS
-	05.24.07	25% CONSTRUCTION DOCUMENTS
-	03.16.07	100% DESIGN DEVELOPMENT
-	03.16.07	100% DESIGN DEVELOPMENT
-	03.09.07	ELEVATOR PACKAGE
-	02.23.07	10% DESIGN DEVELOPMENT
-	02.07.07	SCHEMATIC DESIGN
-	02.06.07	AMENDED SITE PLAN REVIEW
-	01.28.07	M.E.P.F R.F.P.
-	12.22.06	RESPONSE TO PLANNING COMMENTS

Drawing Status

--

Drawing Title  
**EXTERIOR ELEVATIONS**

PA / PE: JJJ / Drawn By: LG

Drawing Number  
**A20.5**