

EXTERIOR ELEVATION MATERIAL LEGEND

(A)	PRECAST CONCRETE
(B)	CONCRETE WALL
(C)	PRECAST CONCRETE SPANDREL/COLUMN
(D)	BRICK VENEER
(E)	MASONRY EXPANSION JOINT
(F)	8" CMU BLOCK
(G)	ARCH. STL. RAILINGS, COLOR PAINTED
(H)	DECORATIVE METAL SCREEN/GUARDRAIL
(I)	METAL PANEL COVERED CANOPY
(J)	METAL SECURITY GRILLE
(K)	METAL PANEL
(L)	METAL CLADDING
(M)	ALUMINUM WINDOWS
(N)	ALUMINUM DOORS
(O)	CURTAINWALL SYSTEM W/INSULATED GLASS & GLASS SPANDREL PANEL
(P)	CURTAINWALL VENEER (ON BUILDING ENVELOPE PANELIZED SYSTEM)
(Q)	HOLLOW METAL DOOR
(R)	SPANDREL GLASS
(S)	MECHANICAL LOUVERS

GLAZING LEGEND:

TRANSPARENT GLAZING: CLEAR	[Pattern]
SPANDREL PANELS: XXXXX	[Pattern]


07.30.07	ISSUED FOR CONSTRUCTION	
06.25.07	60% CONSTRUCTION DOCUMENTS	
05.24.07	25% CONSTRUCTION DOCUMENTS	
03.16.07	100% DESIGN DEVELOPMENT	
03.16.07	100% DESIGN DEVELOPMENT	
03.09.07	ELEVATOR PACKAGE	
02.23.07	10% DESIGN DEVELOPMENT	
02.07.07	SCHEMATIC DESIGN	
02.06.07	AMENDED SITE PLAN REVIEW	
01.26.07	M.E.P.F. R.F.P.	
12.22.06	RESPONSE TO PLANNING COMMENTS	
Mark	Date	Description
Issue Dates		

Drawing Status

Drawing Title
EXTERIOR ELEVATION

PA / PE: JLL Drawn By: LG

Drawing Number
A20.55

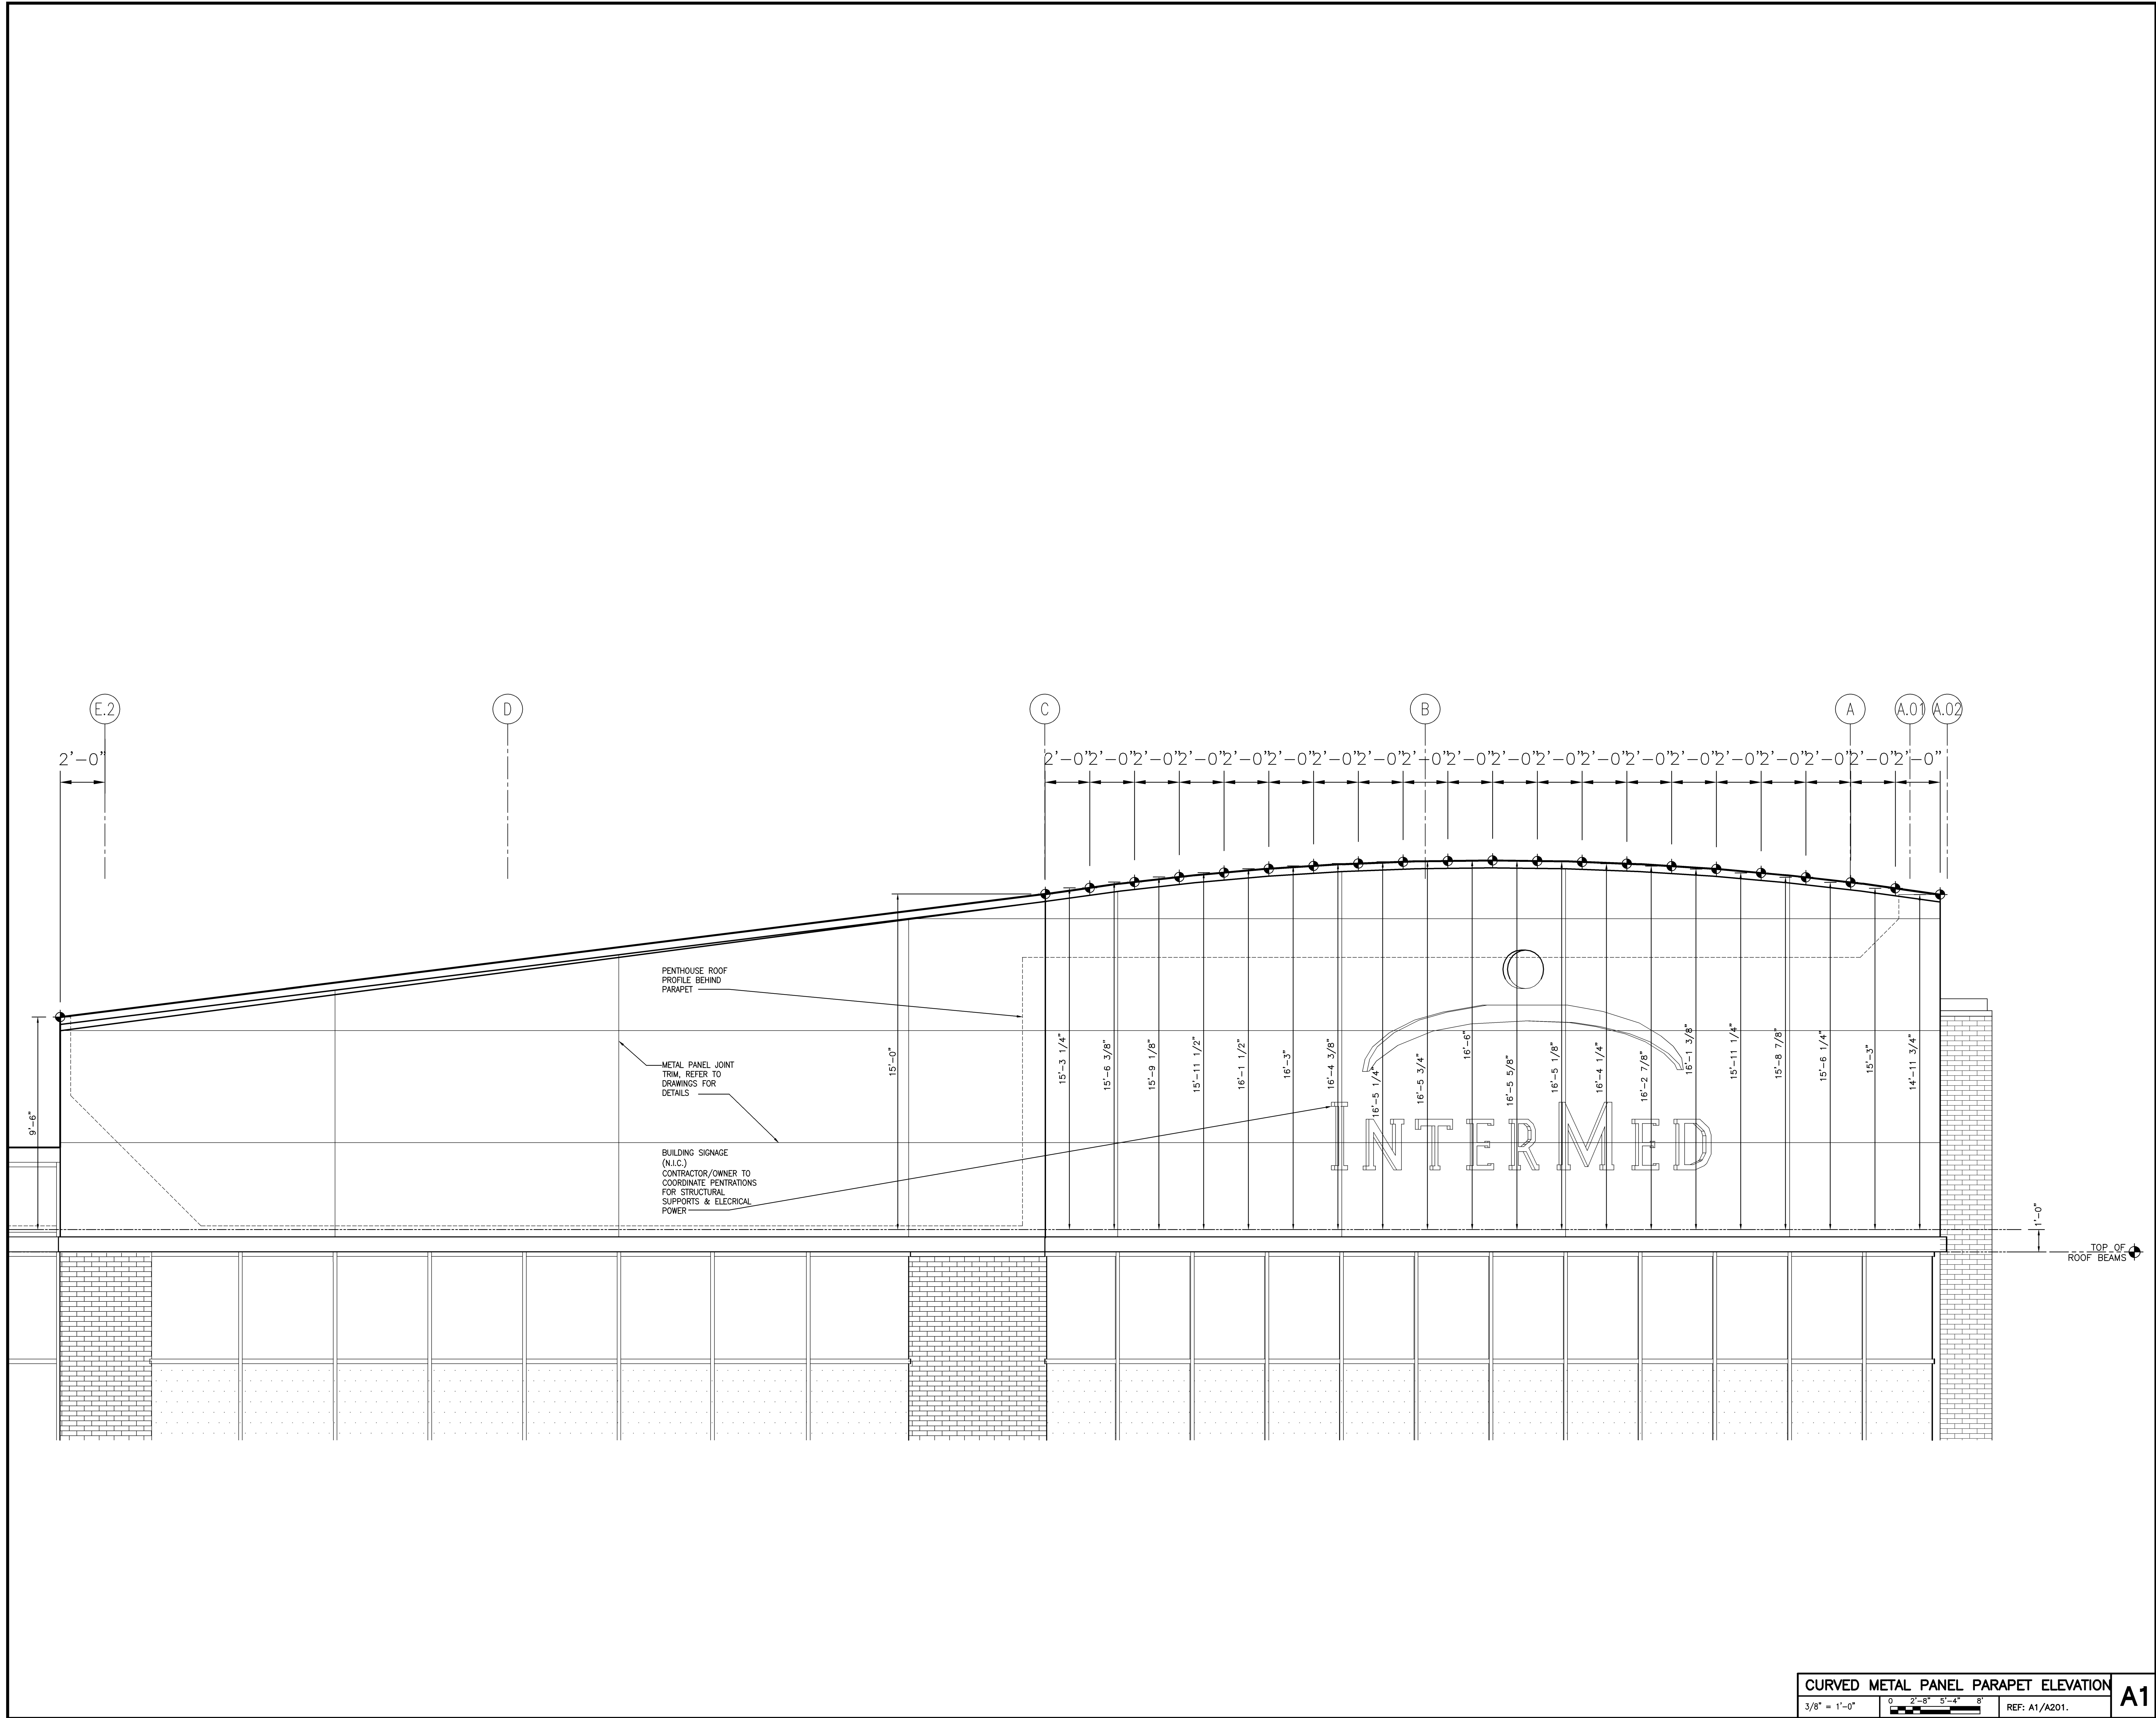

CURVED METAL PANEL PARAPET ELEVATION A1