




ELEVATOR CONTROL ROOM
1/4" = 1'-0" REF: **D2**

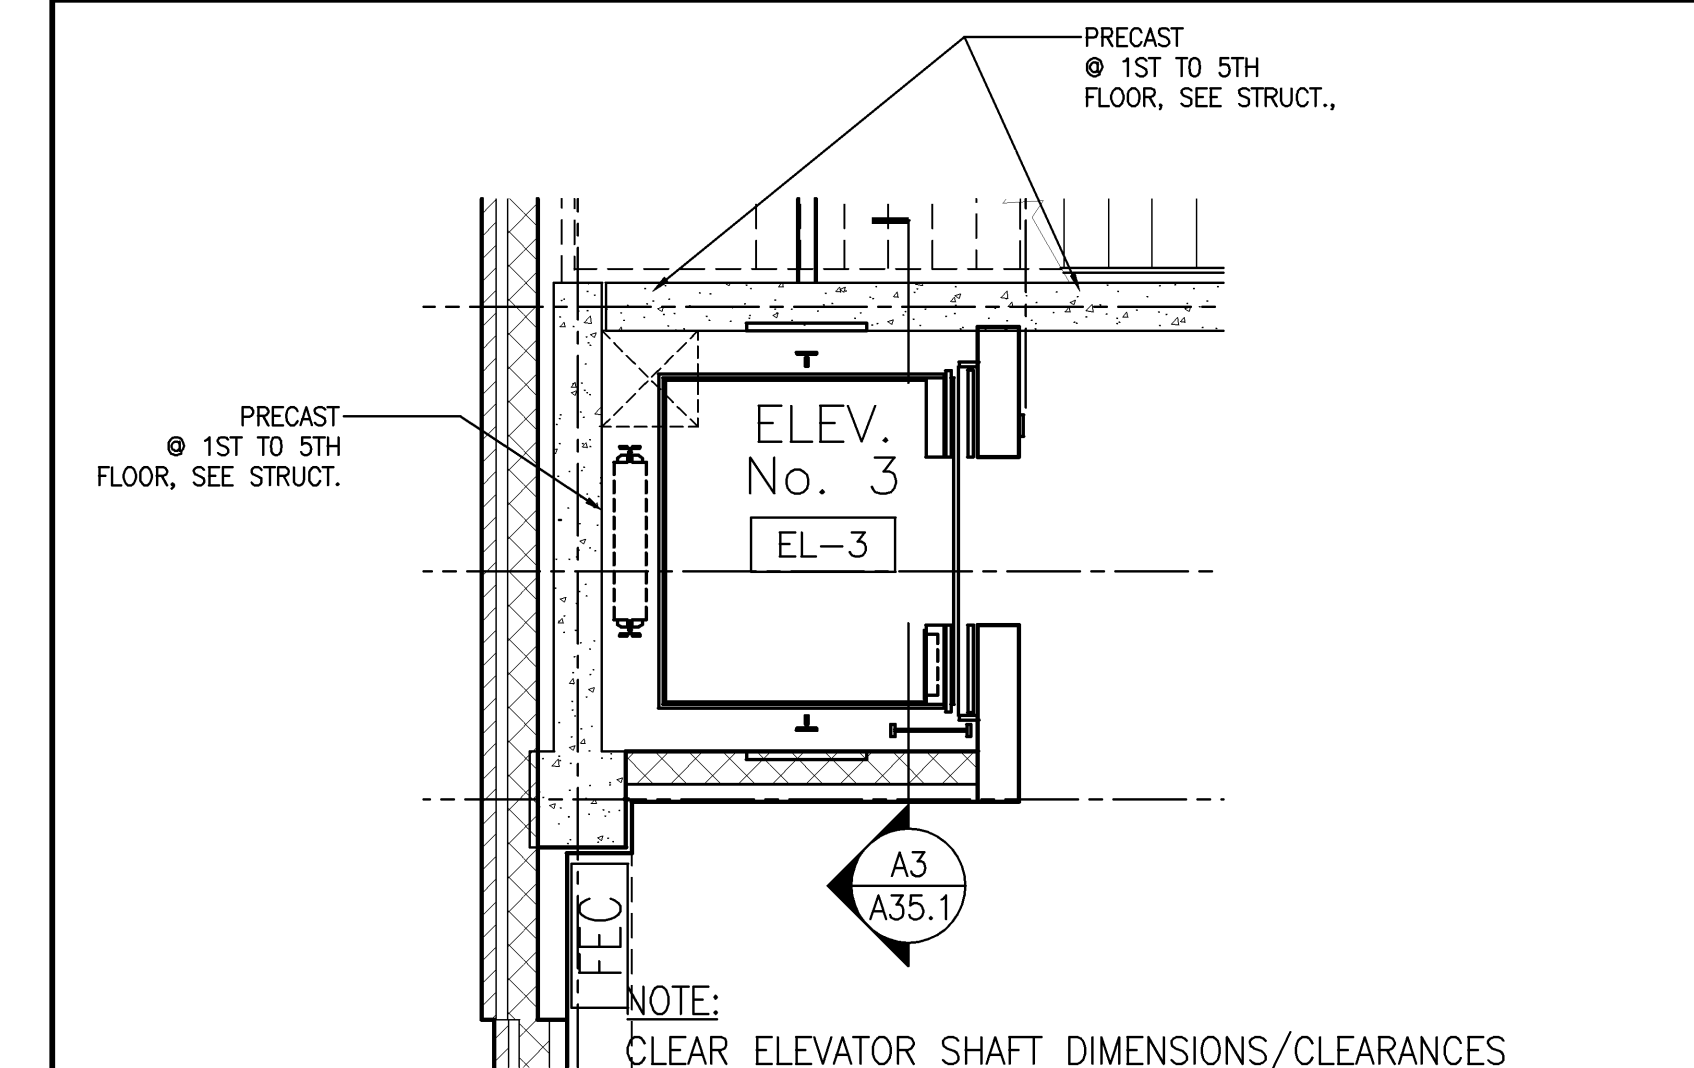


ELEVATORS No. 3 PLAN
1/4" = 1'-0" REF: **C2**

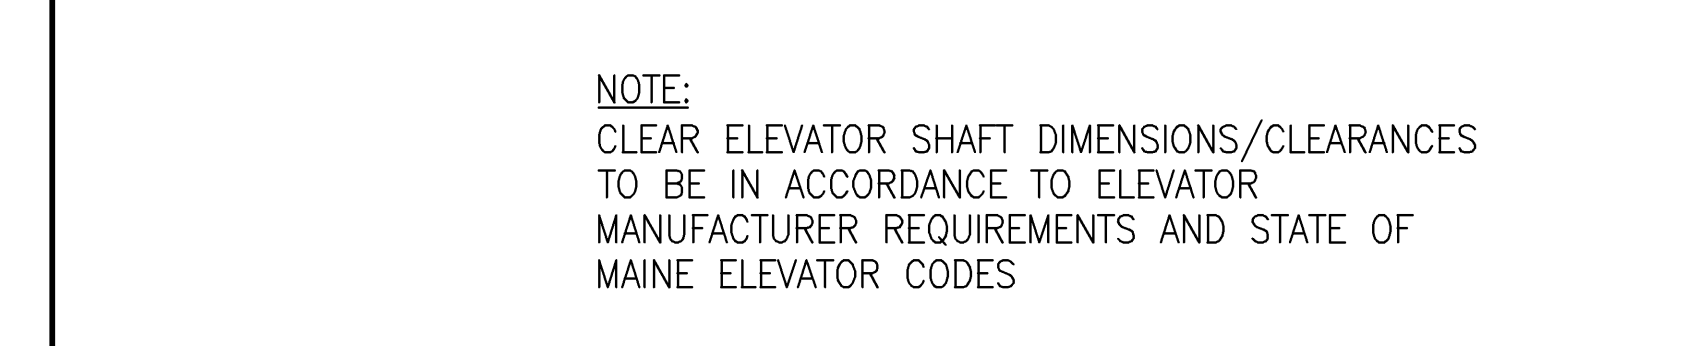

ELEVATORS No. 1 & No. 2 PLAN
1/4" = 1'-0" REF: **A2**

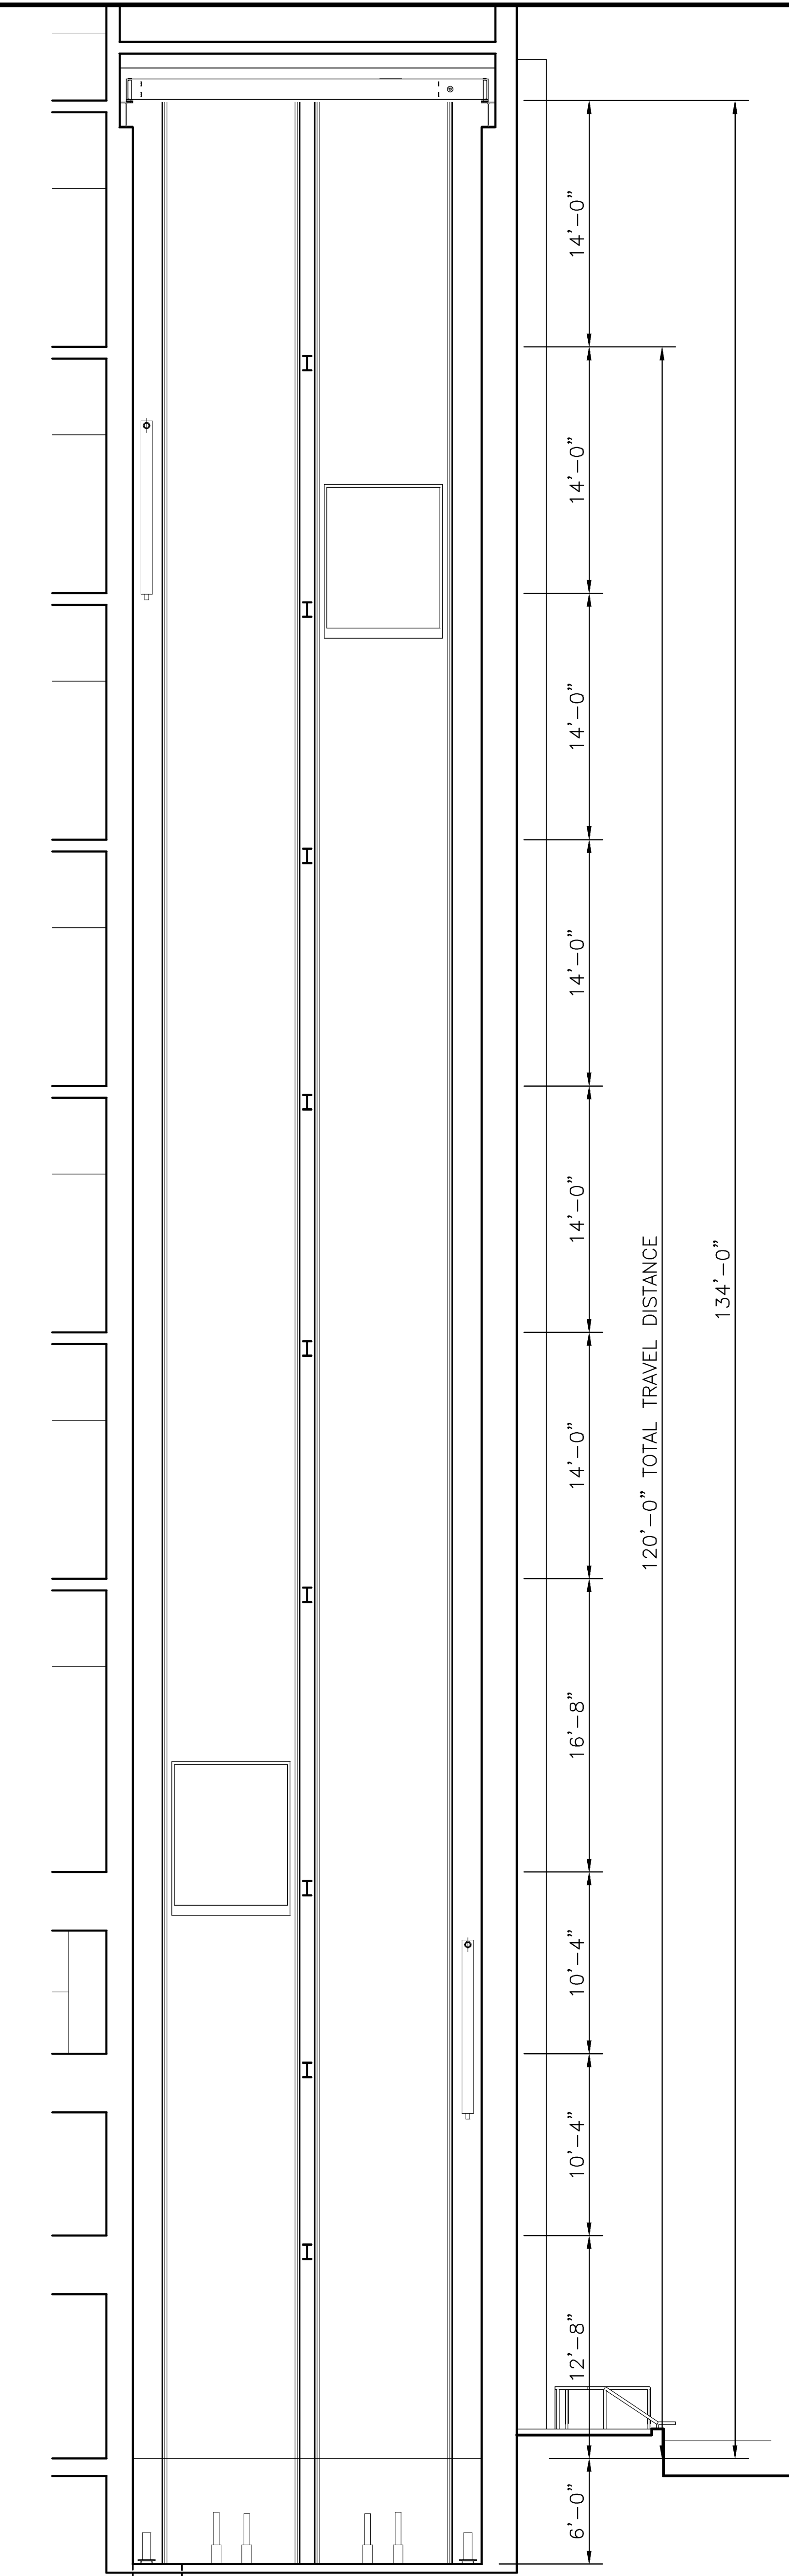

ELEVATORS No. 1 & No. 2 SECTION
3/16" = 1'-0" REF: **A4**

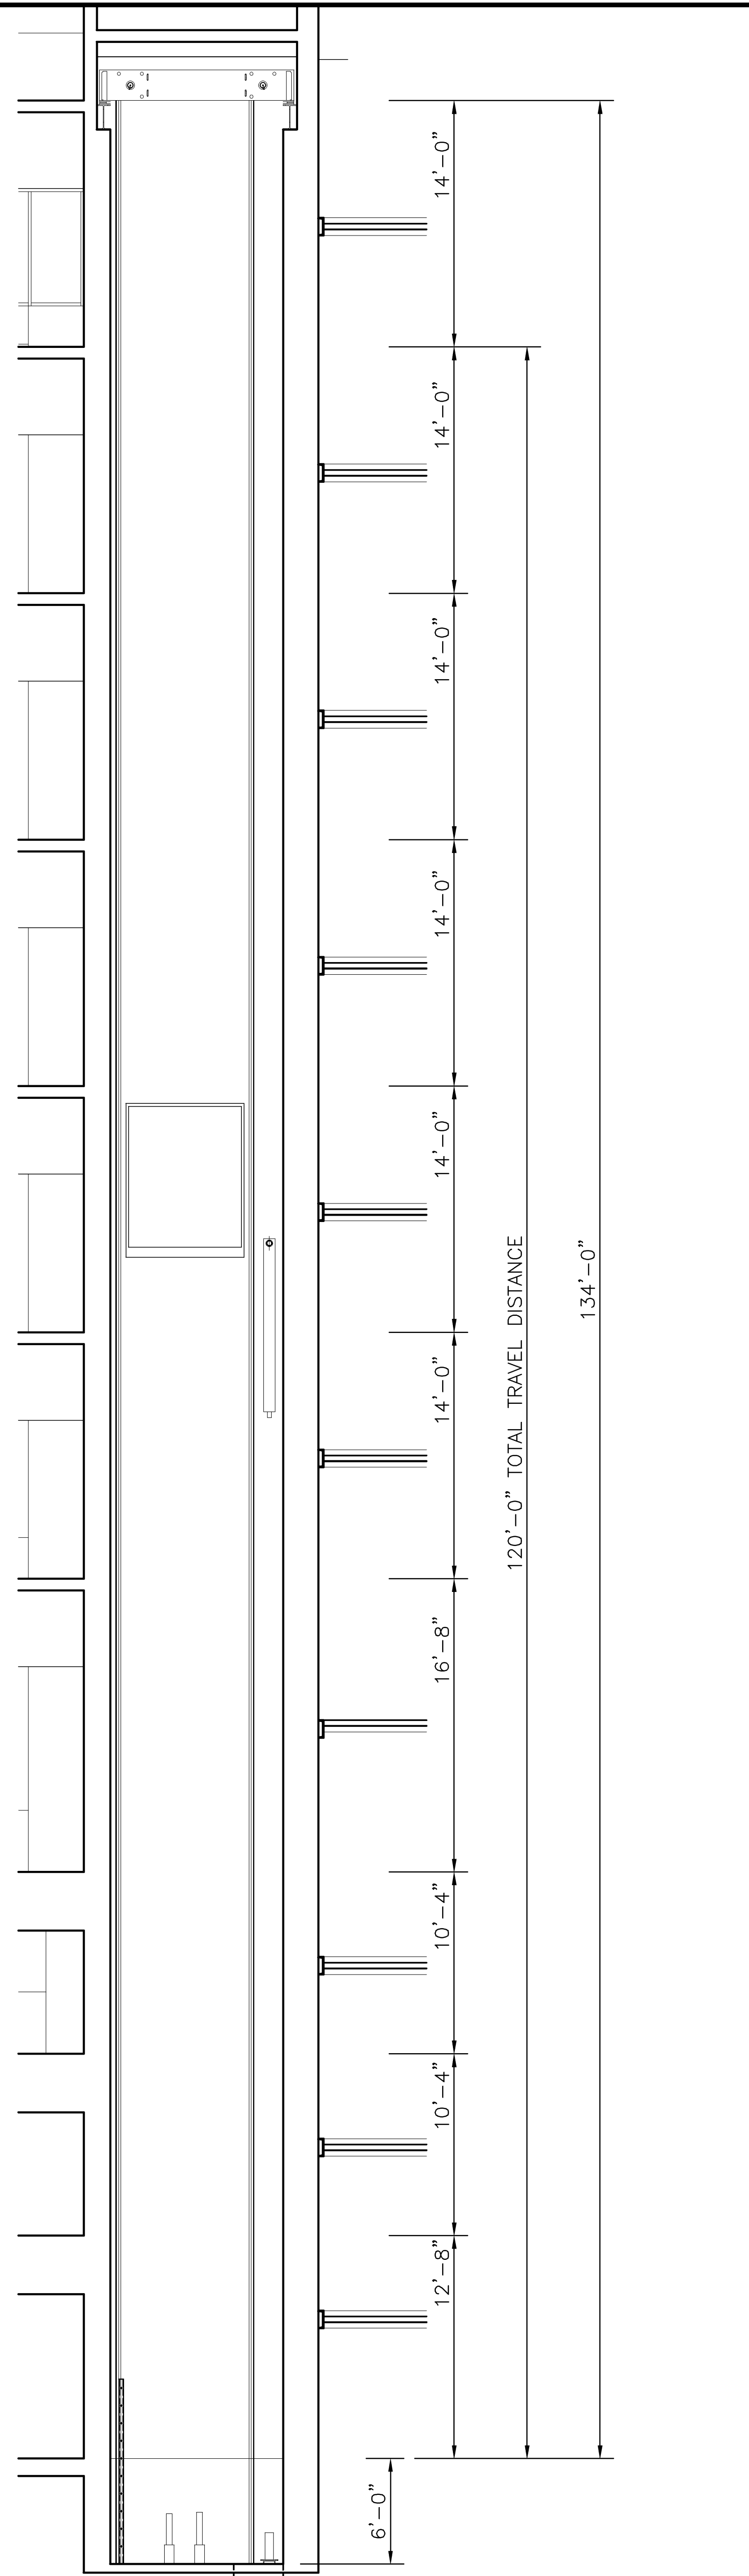

ELEVATORS No. 1 & No. 2 SECTION
3/16" = 1'-0" REF: **A3**

Mark	Date	Description
-	07.30.07	ISSUED FOR CONSTRUCTION
-	06.25.07	60% CONSTRUCTION DOCUMENTS
-	05.24.07	25% CONSTRUCTION DOCUMENTS
-	03.16.07	100% DESIGN DEVELOPMENT
-	03.16.07	100% DESIGN DEVELOPMENT
-	03.09.07	ELEVATOR PACKAGE
-	02.23.07	10% DESIGN DEVELOPMENT
-	02.07.07	SCHEMATIC DESIGN
-	02.06.07	AMENDED SITE PLAN REVIEW
-	01.26.07	M.E.P.F. R.F.P.
-	12.22.06	RESPONSE TO PLANNING COMMENTS

Drawing Status

Drawing Title
ELEVATOR PLANS, SECTIONS & DETAILS

PA / PE: JJJ Drawn By: MMO

Drawing Number

A35.1