

Mark	Date	Description
-	07.30.07	ISSUED FOR CONSTRUCTION
-	06.25.07	60% CONSTRUCTION DOCUMENTS
-	05.24.07	25% CONSTRUCTION DOCUMENTS
-	03.16.07	100% DESIGN DEVELOPMENT
-	03.16.07	100% DESIGN DEVELOPMENT
-	03.09.07	ELEVATOR PACKAGE
-	02.23.07	10% DESIGN DEVELOPMENT
-	02.07.07	SCHEMATIC DESIGN
-	02.06.07	AMENDED SITE PLAN REVIEW
-	01.26.07	M.E.P.F. R.F.P.
-	12.22.06	RESPONSE TO PLANNING COMMENTS


Mark	Date	Description
-	07.30.07	ISSUED FOR CONSTRUCTION
-	06.25.07	60% CONSTRUCTION DOCUMENTS
-	05.24.07	25% CONSTRUCTION DOCUMENTS
-	03.16.07	100% DESIGN DEVELOPMENT
-	03.16.07	100% DESIGN DEVELOPMENT
-	03.09.07	ELEVATOR PACKAGE
-	02.23.07	10% DESIGN DEVELOPMENT
-	02.07.07	SCHEMATIC DESIGN
-	02.06.07	AMENDED SITE PLAN REVIEW
-	01.26.07	M.E.P.F. R.F.P.
-	12.22.06	RESPONSE TO PLANNING COMMENTS

Drawing Status


Drawing Title
EXTERIOR DETAILS

PA / PE: JLJ Drawn By: MMO


Drawing Number
A50.7

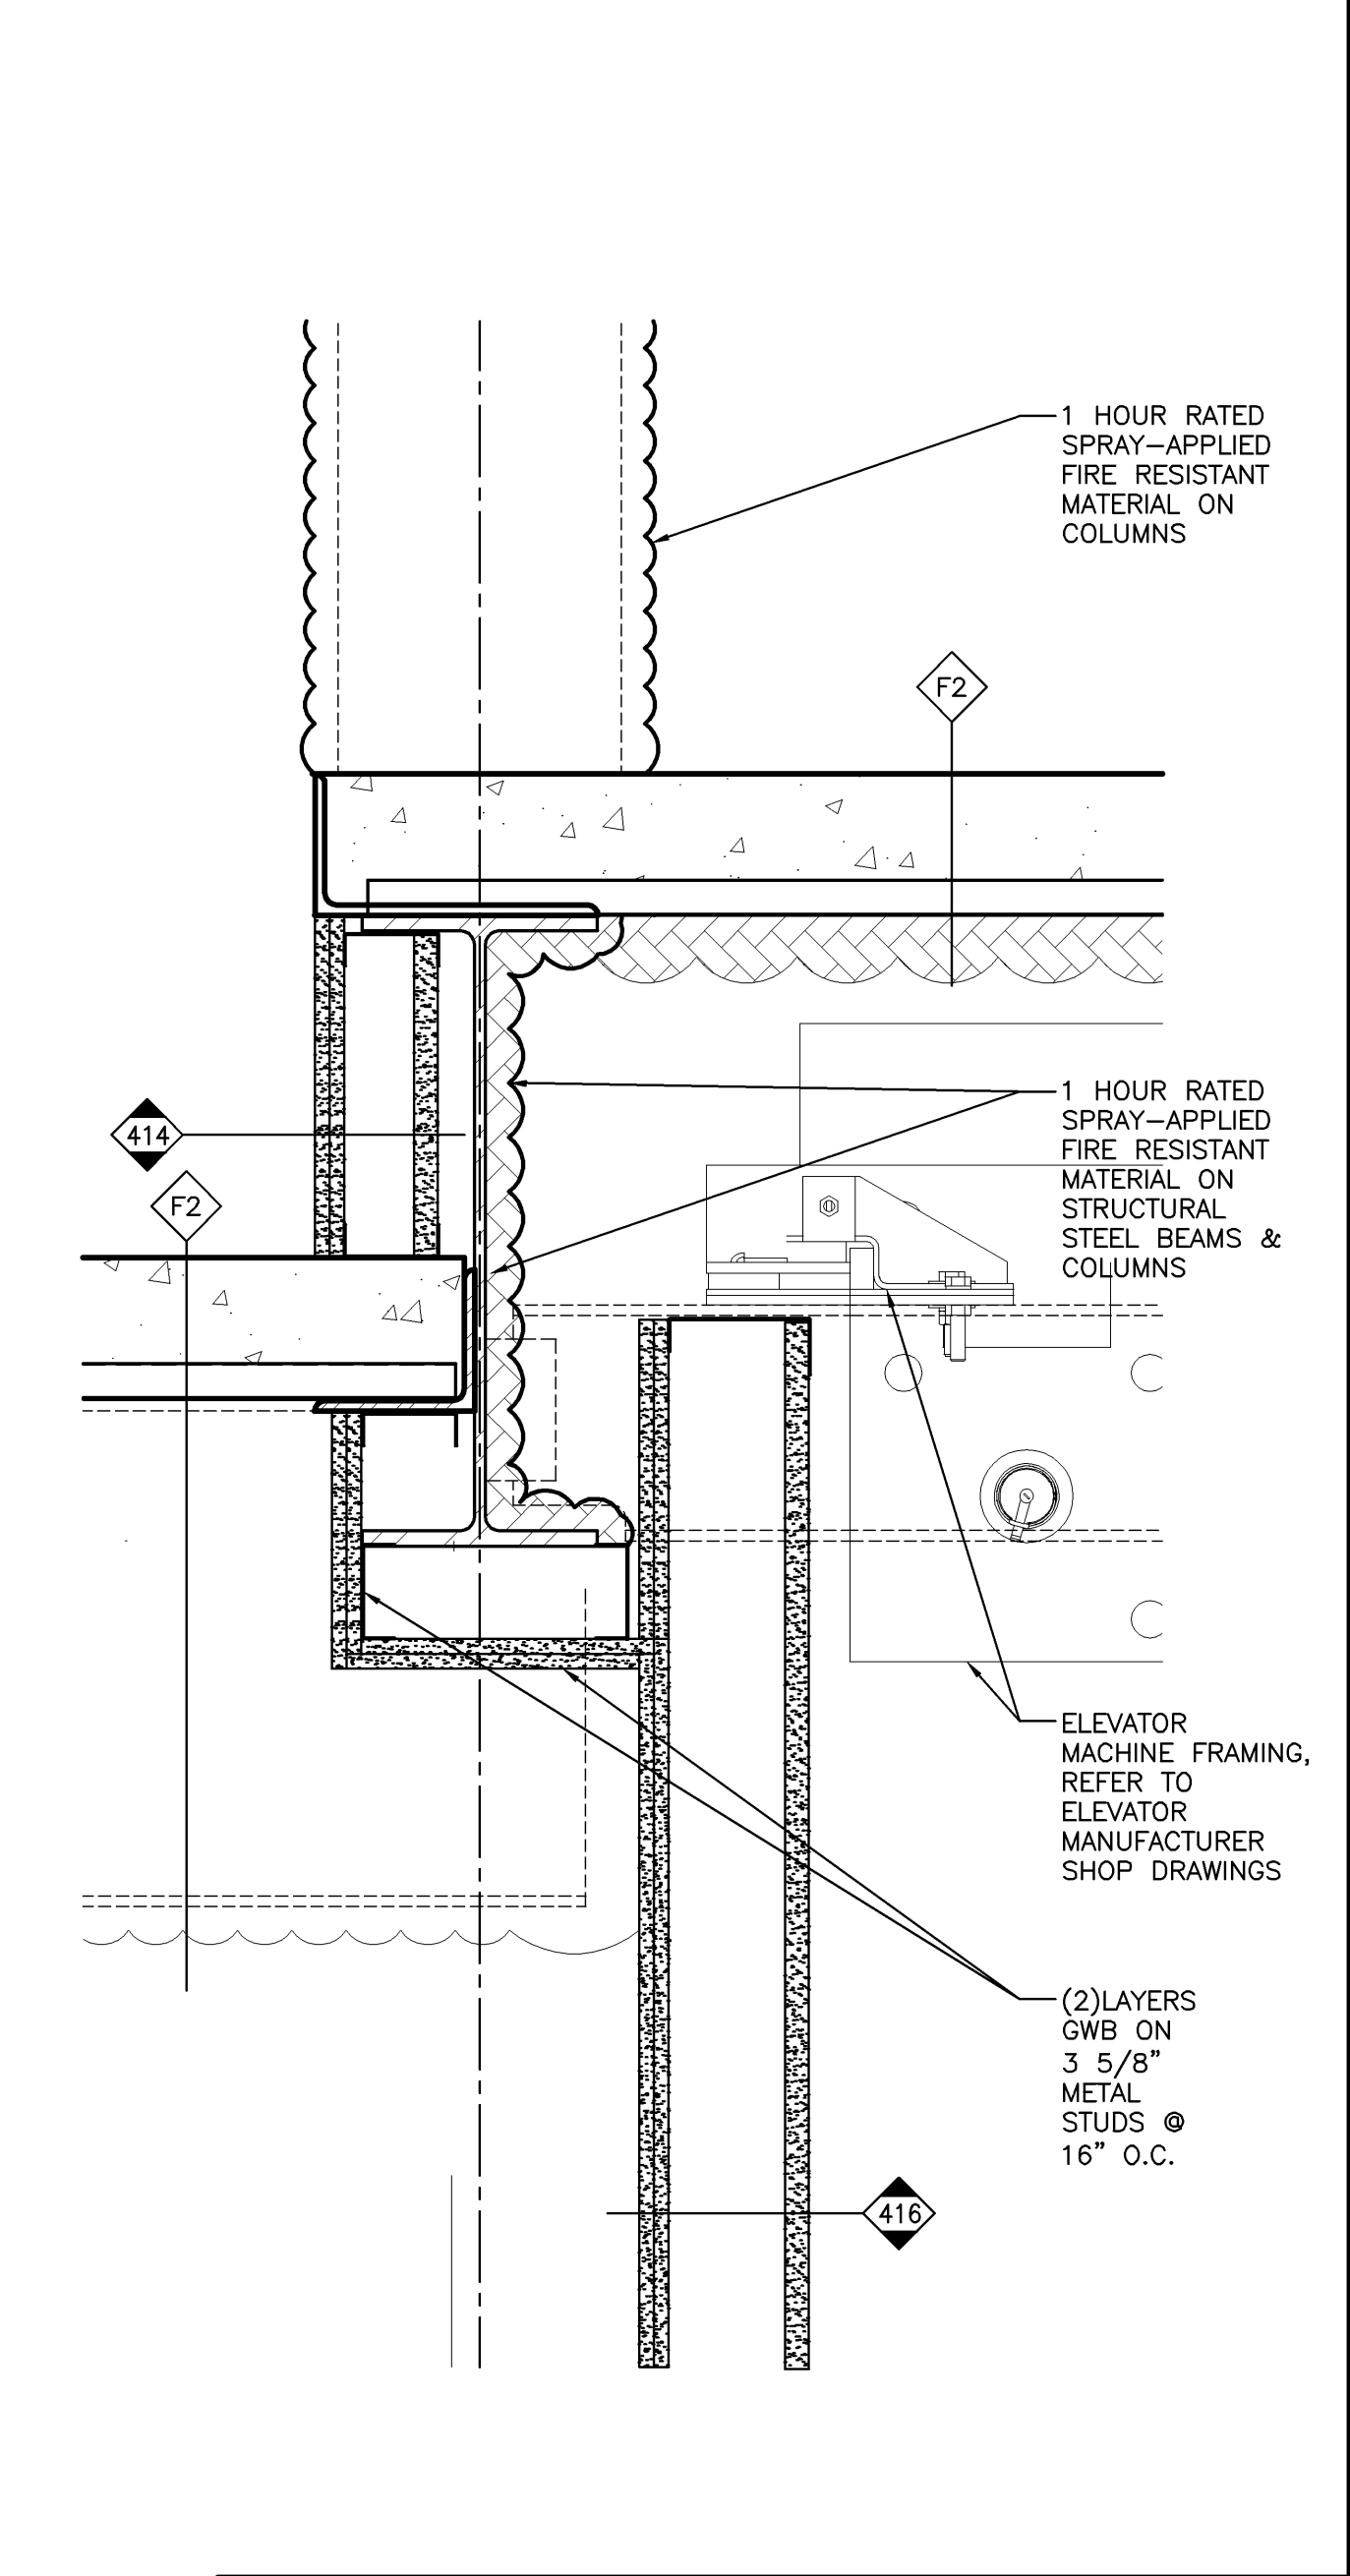


DETAIL.
1 1/2" = 1'-0"
0 4" 8" 1"
REF: A30.5 **C1**

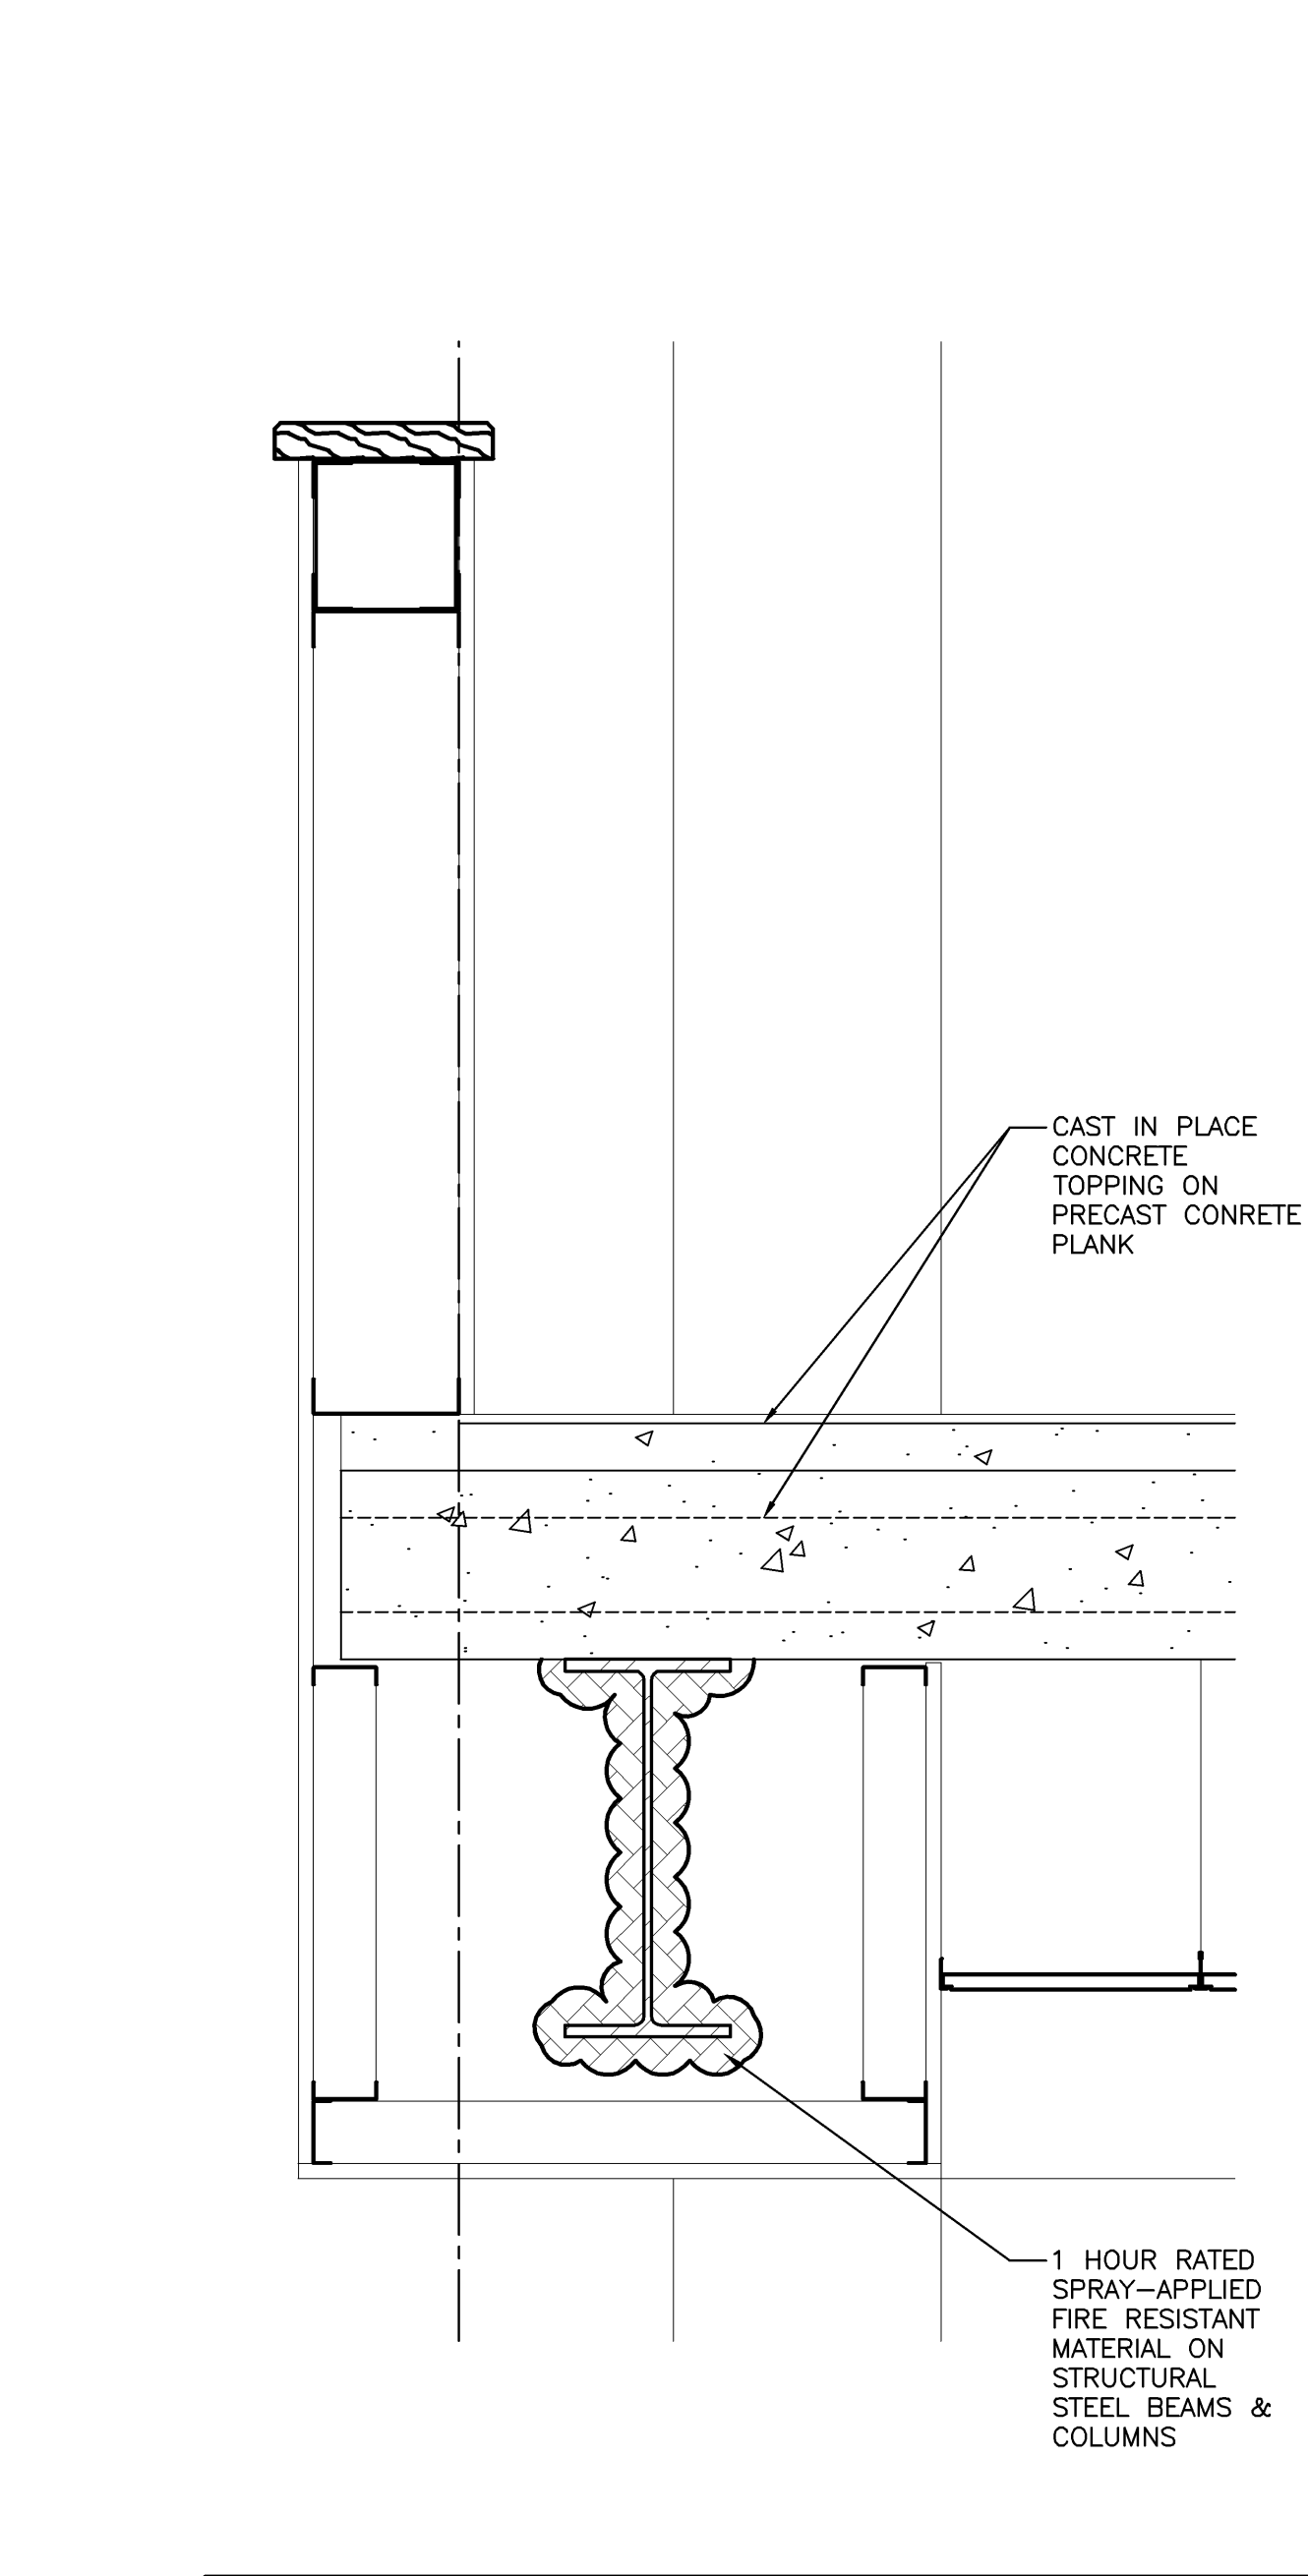


DETAIL.
1 1/2" = 1'-0"
0 4" 8" 1"
REF: A30.5 **C2**

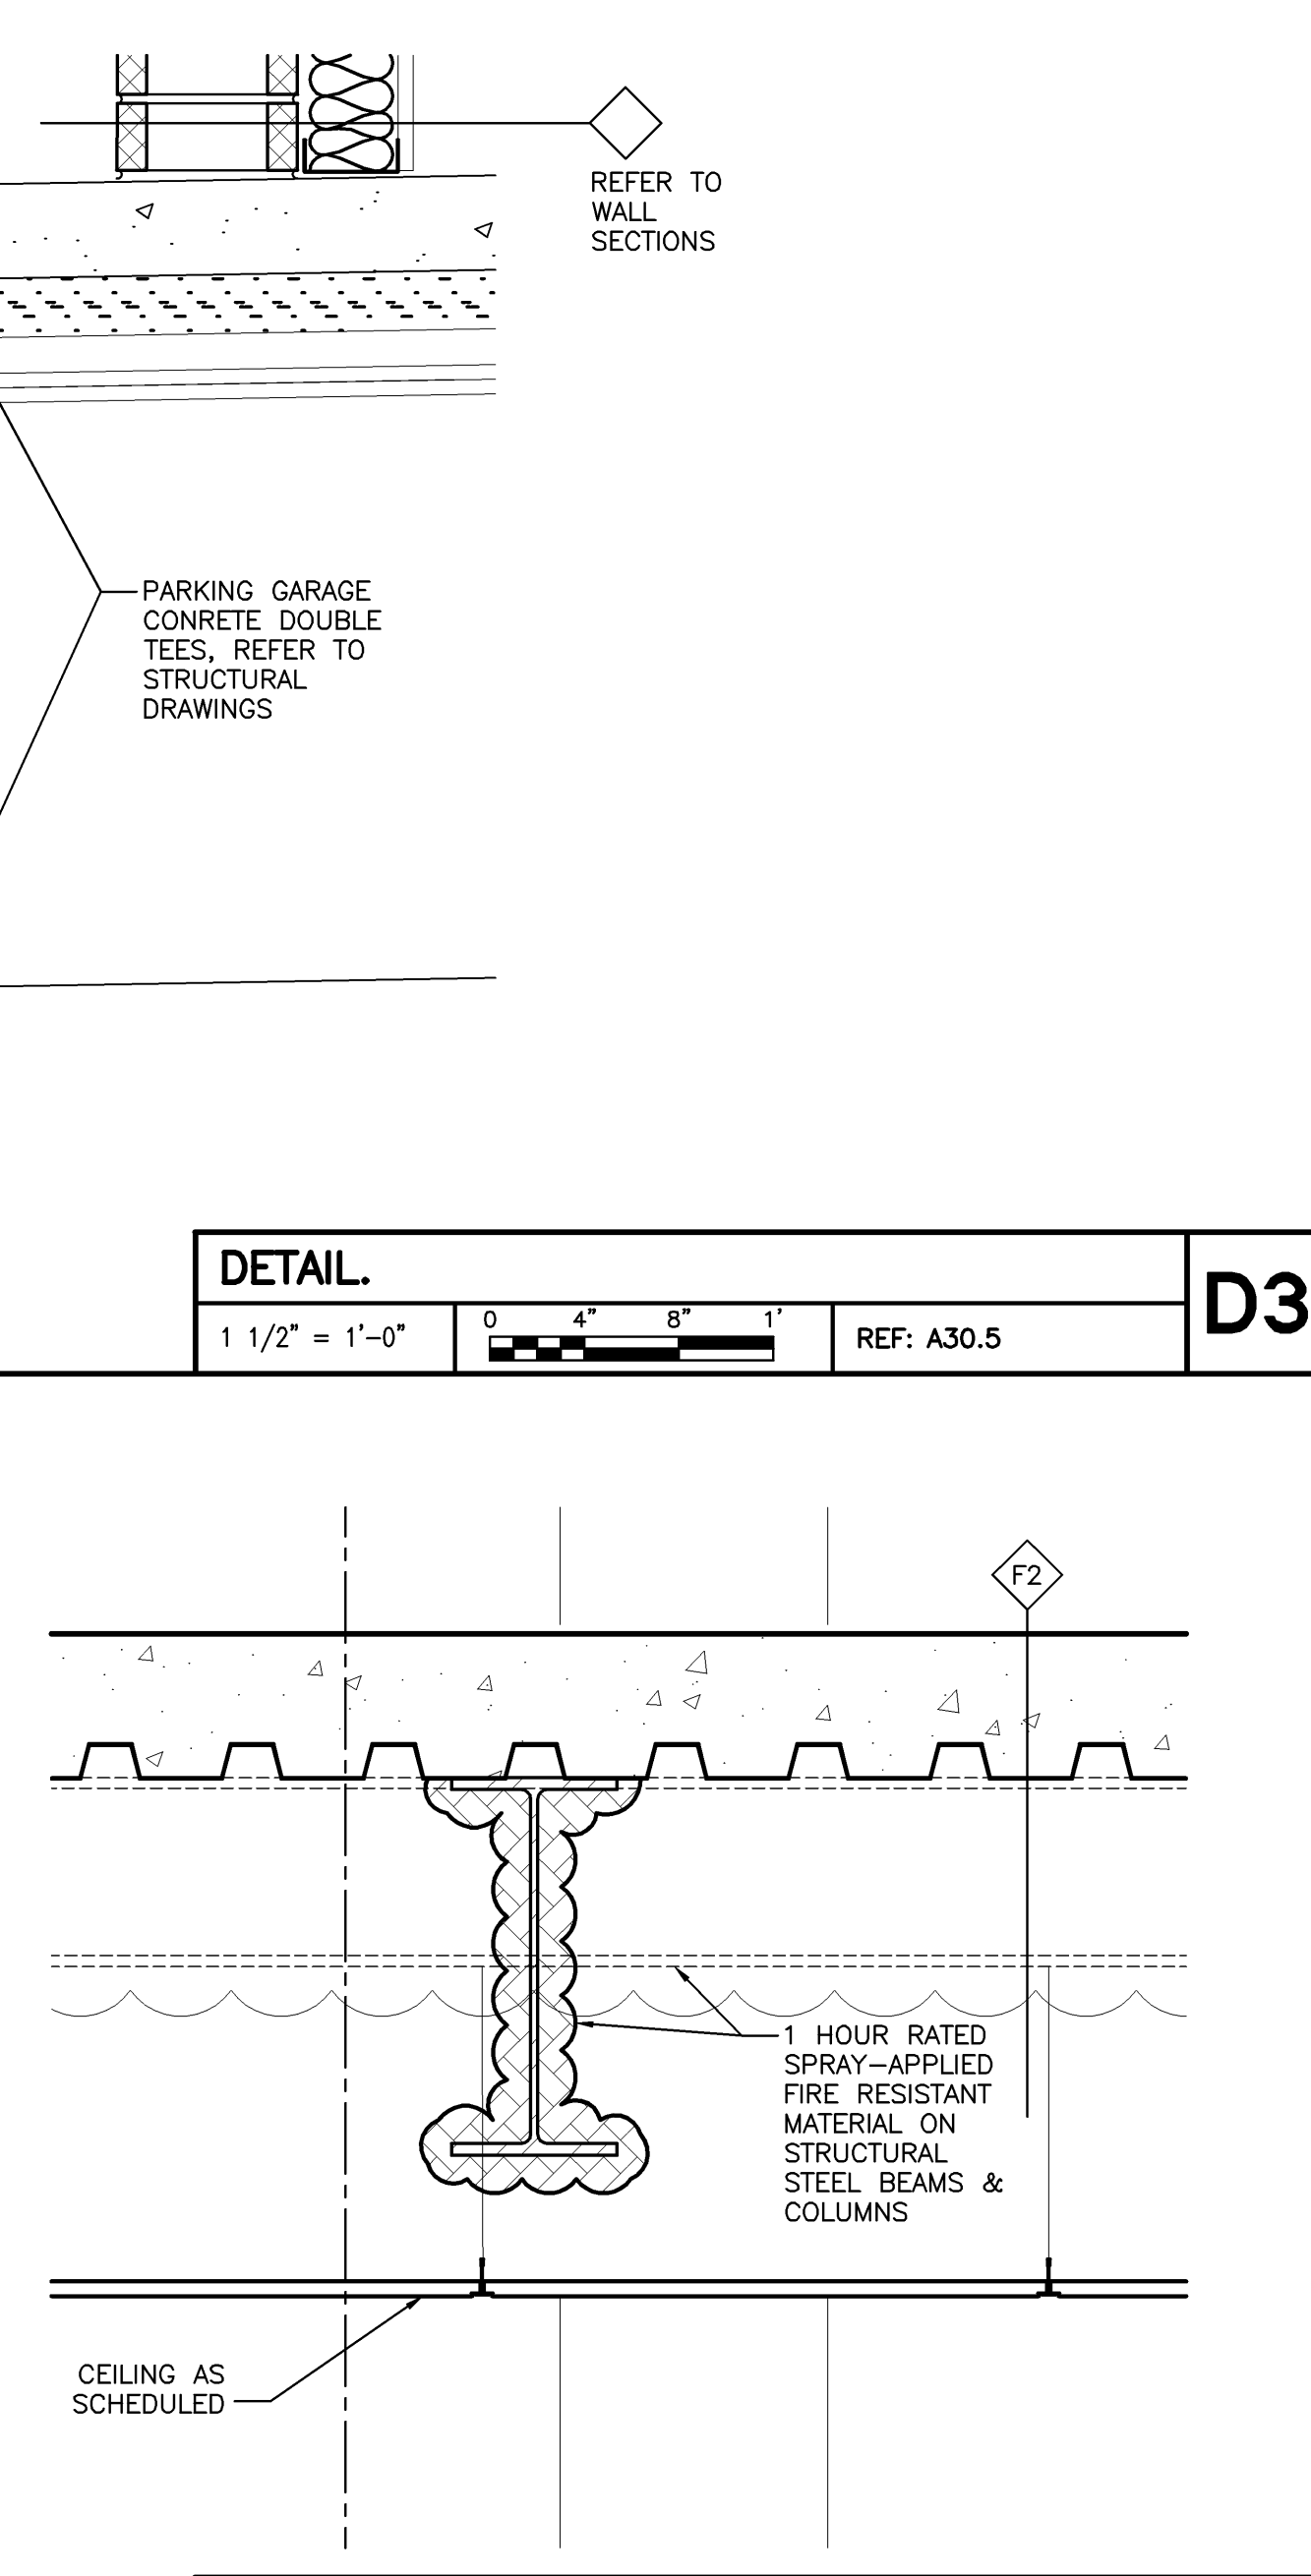


DETAIL.
1 1/2" = 1'-0"
0 4" 8" 1"
REF: A30.5 **C3**

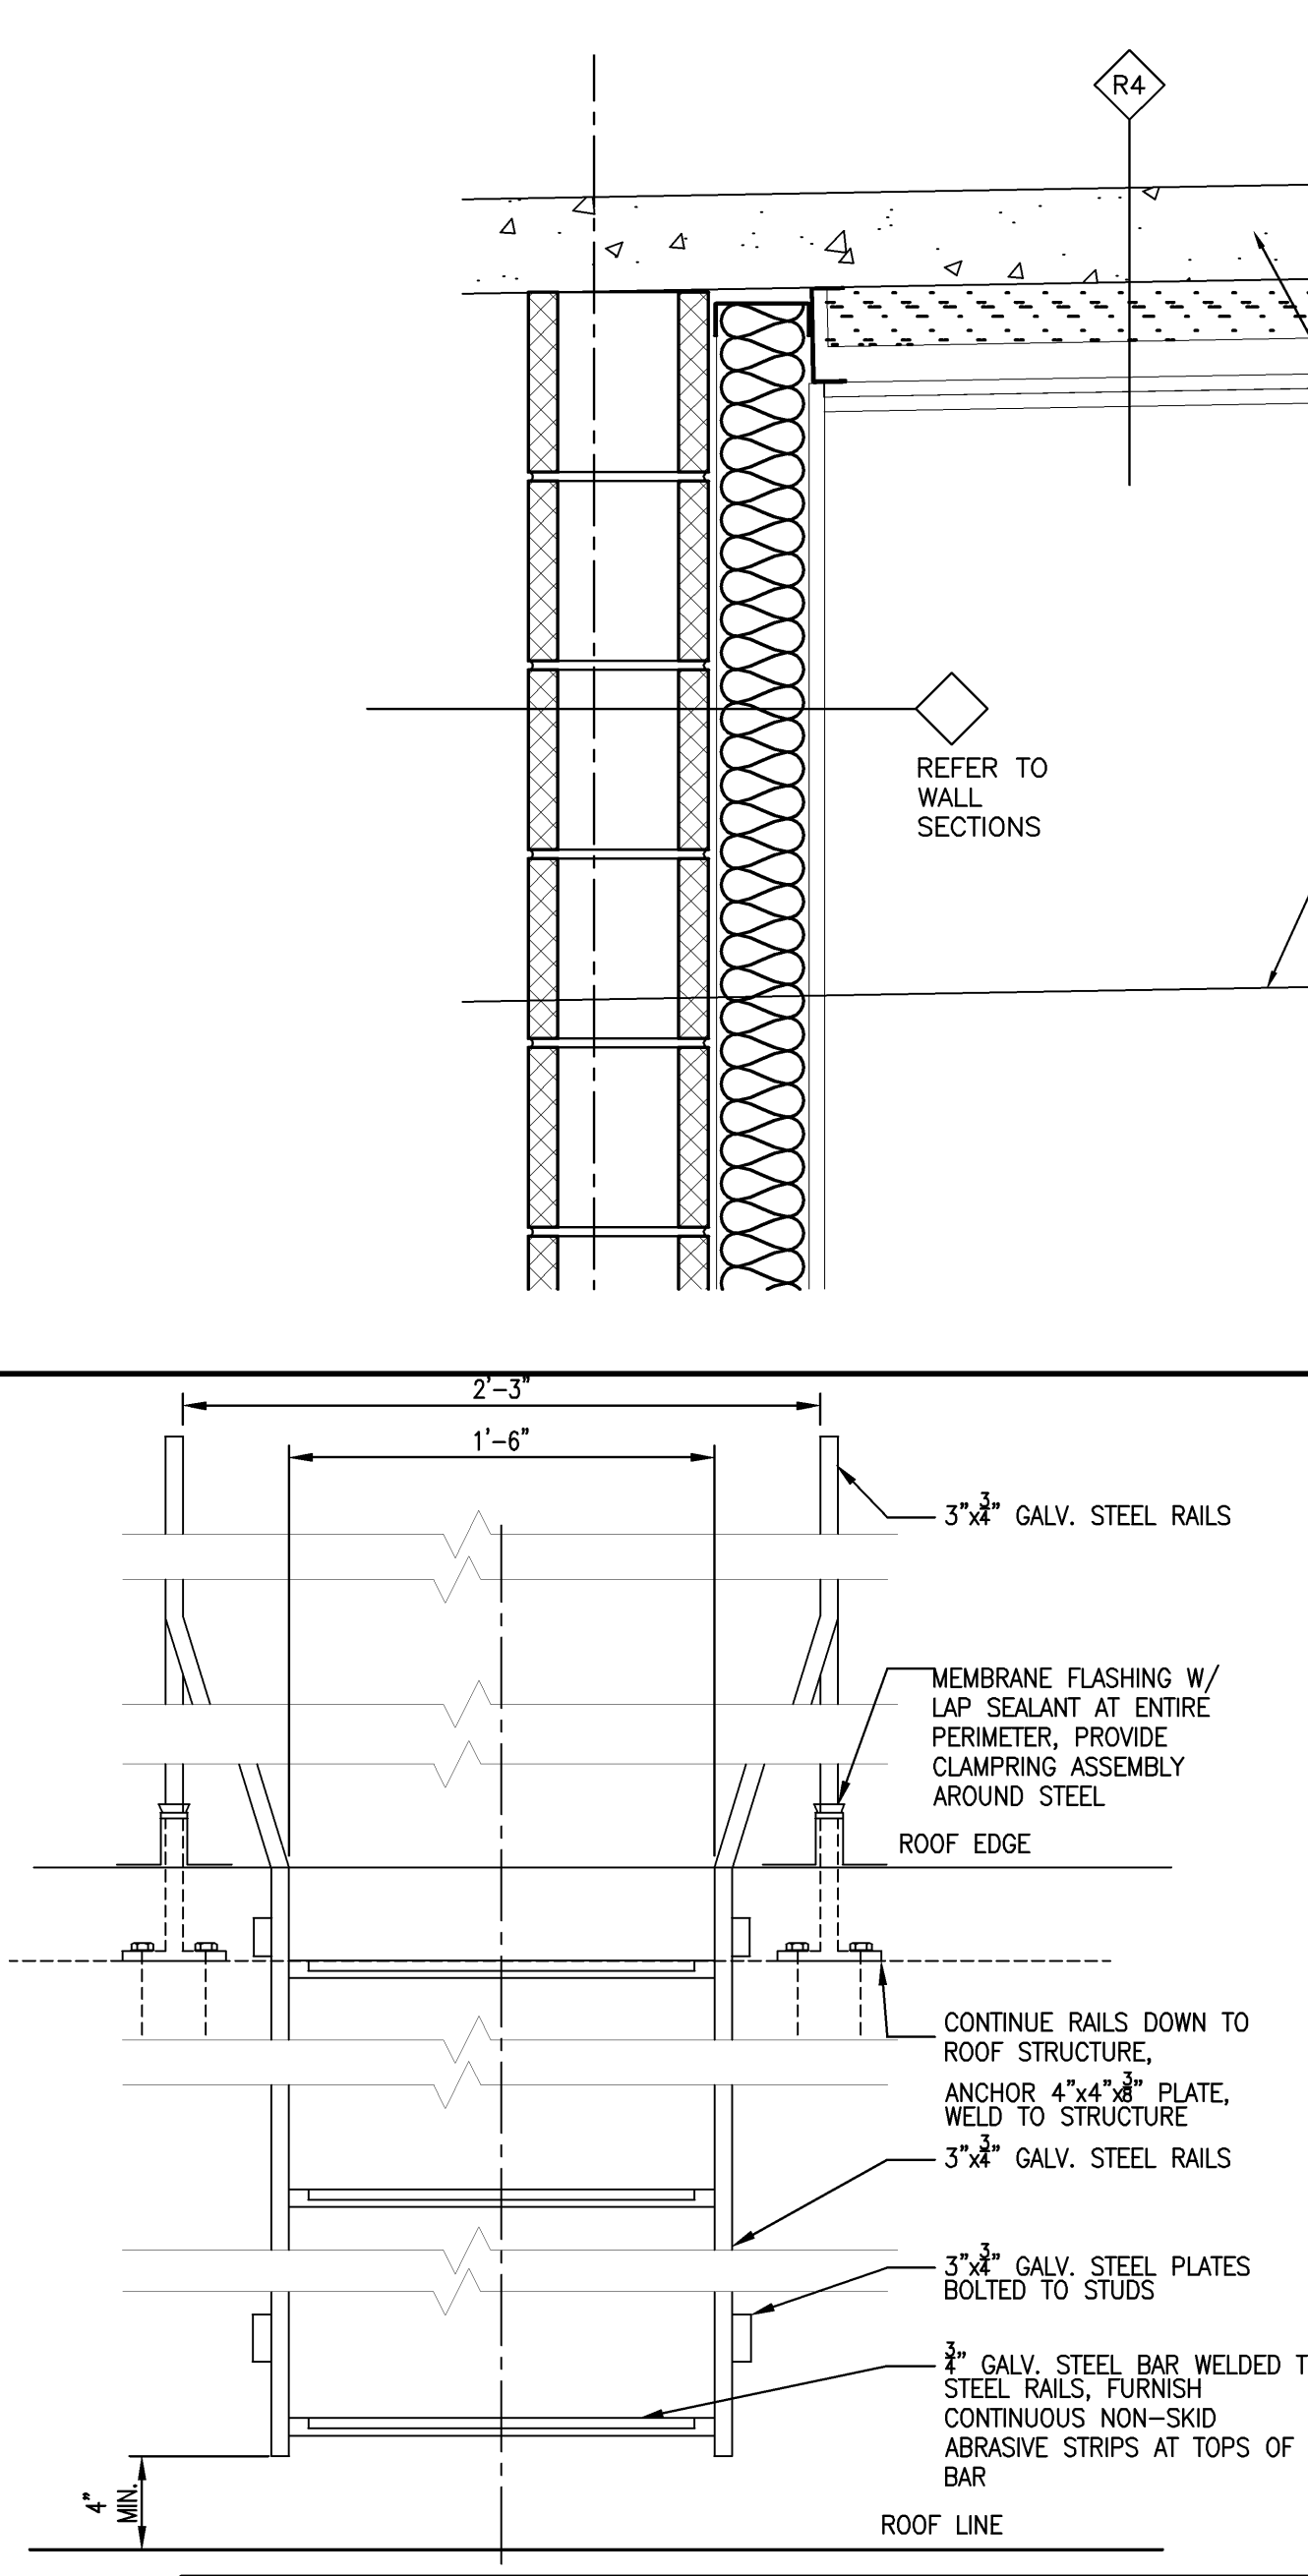


DETAIL.
3" = 1'-0"
0 4" 8" 1"
REF: A50.7 **C4**

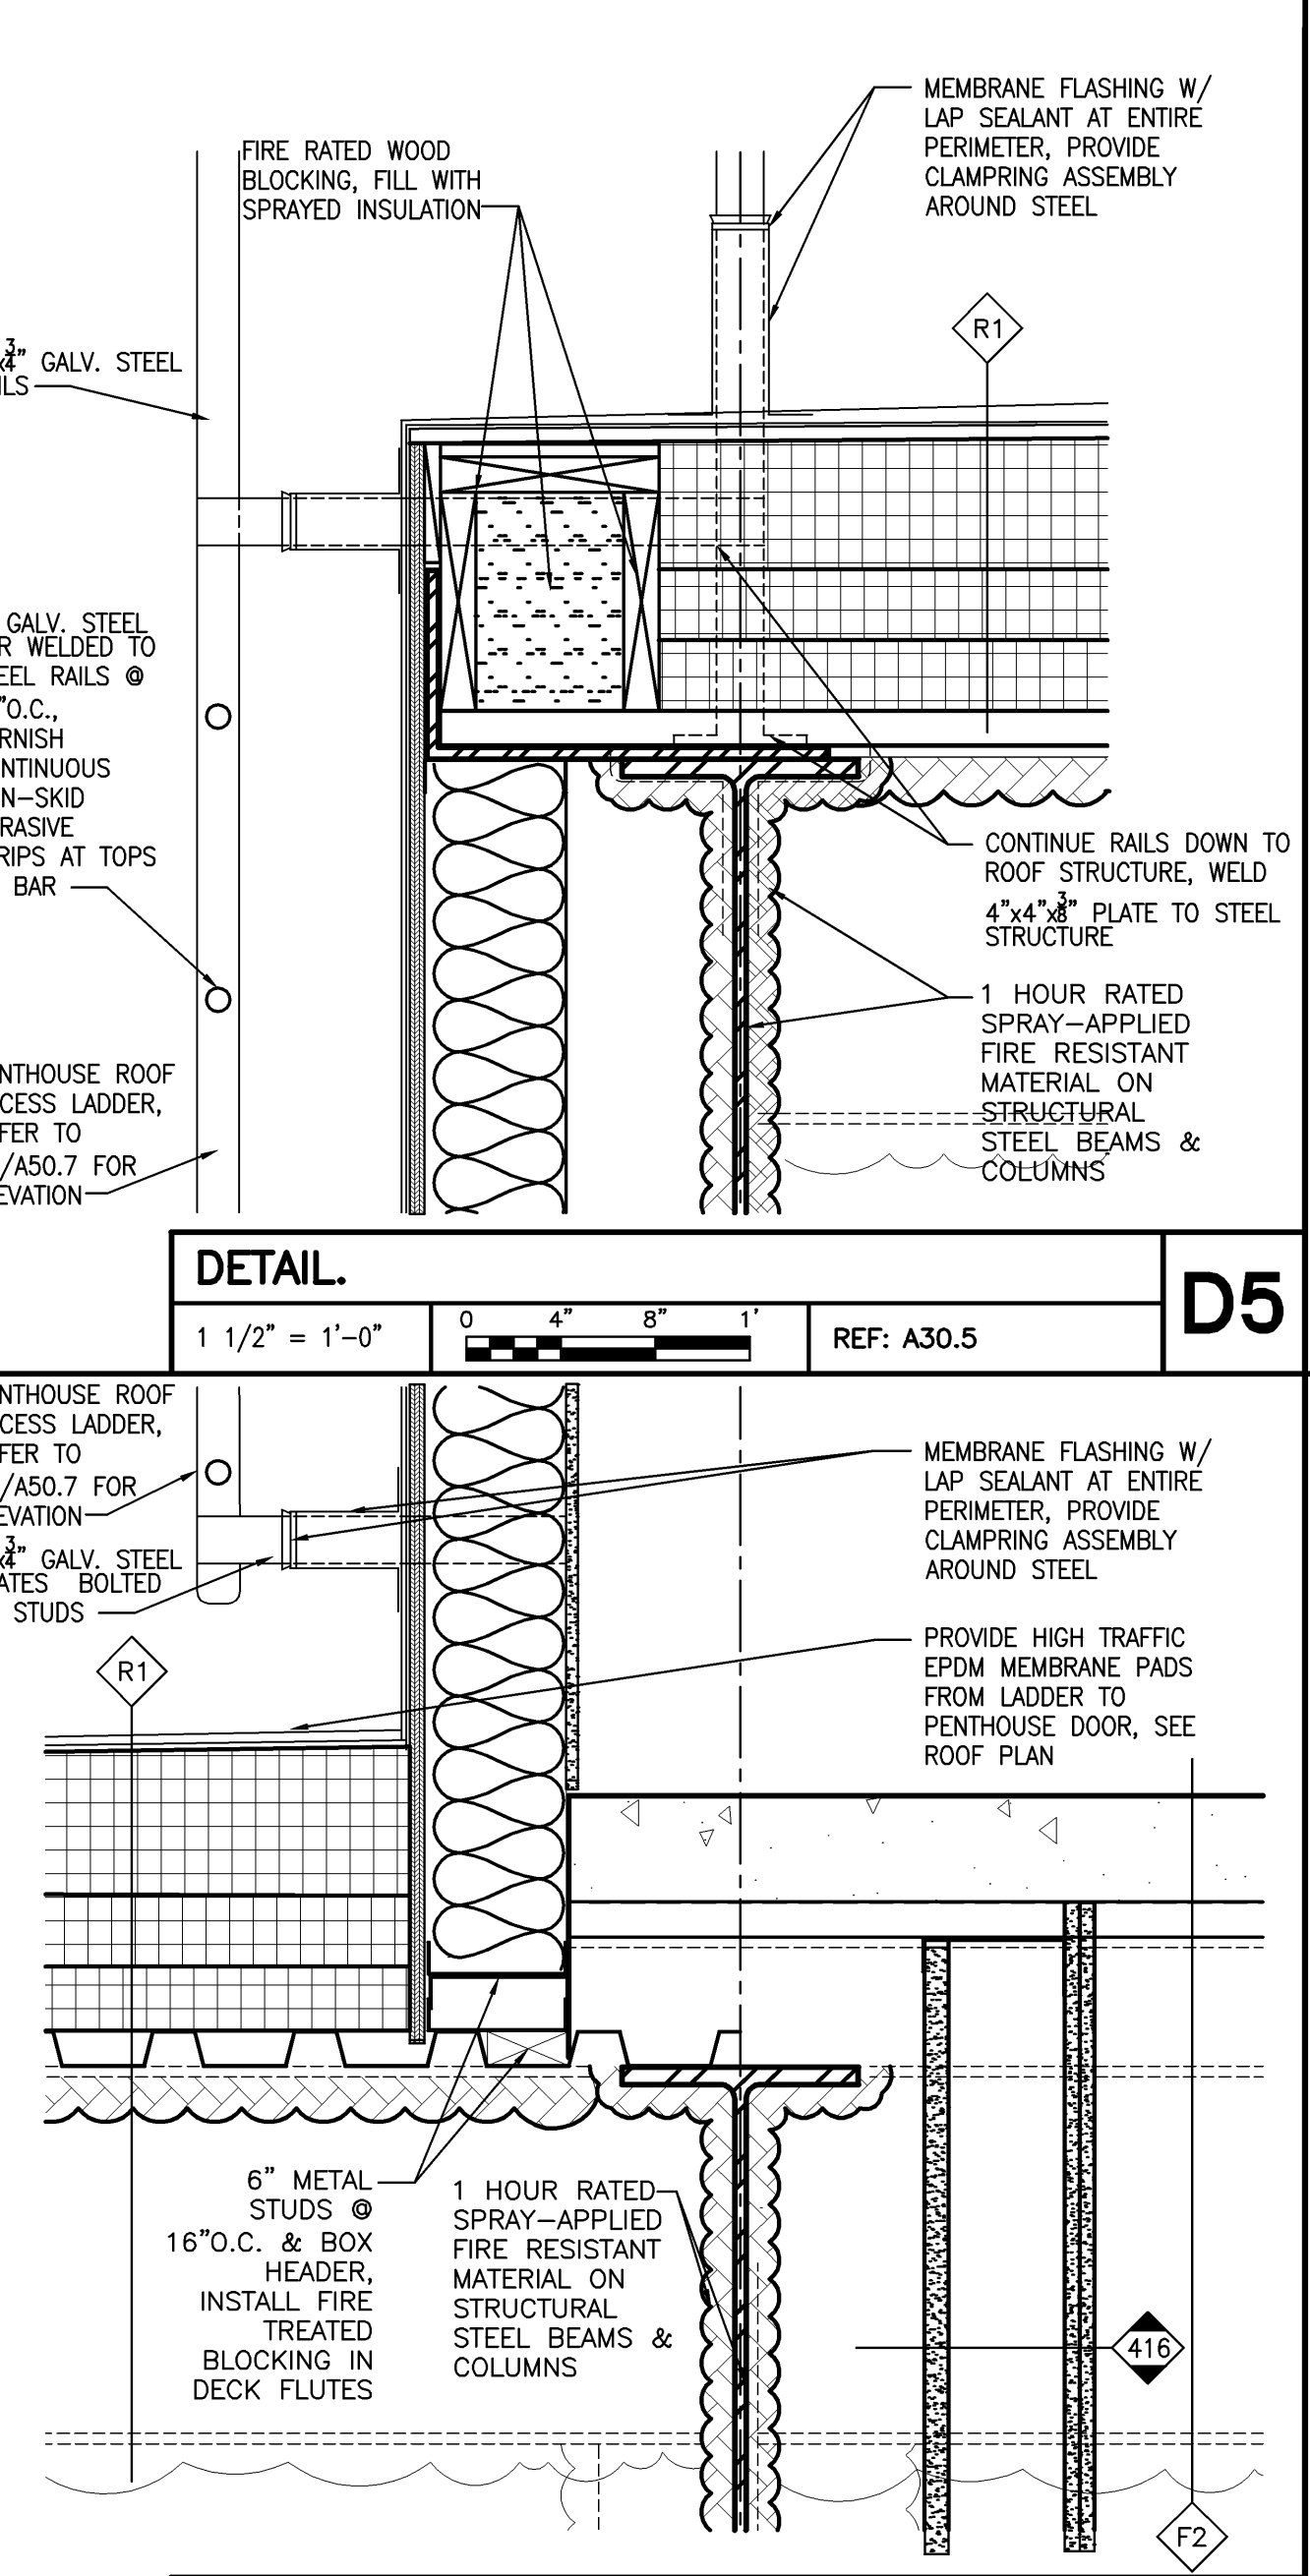


DETAIL.
3" = 1'-0"
0 4" 8" 1"
REF: A30.5 **C5**

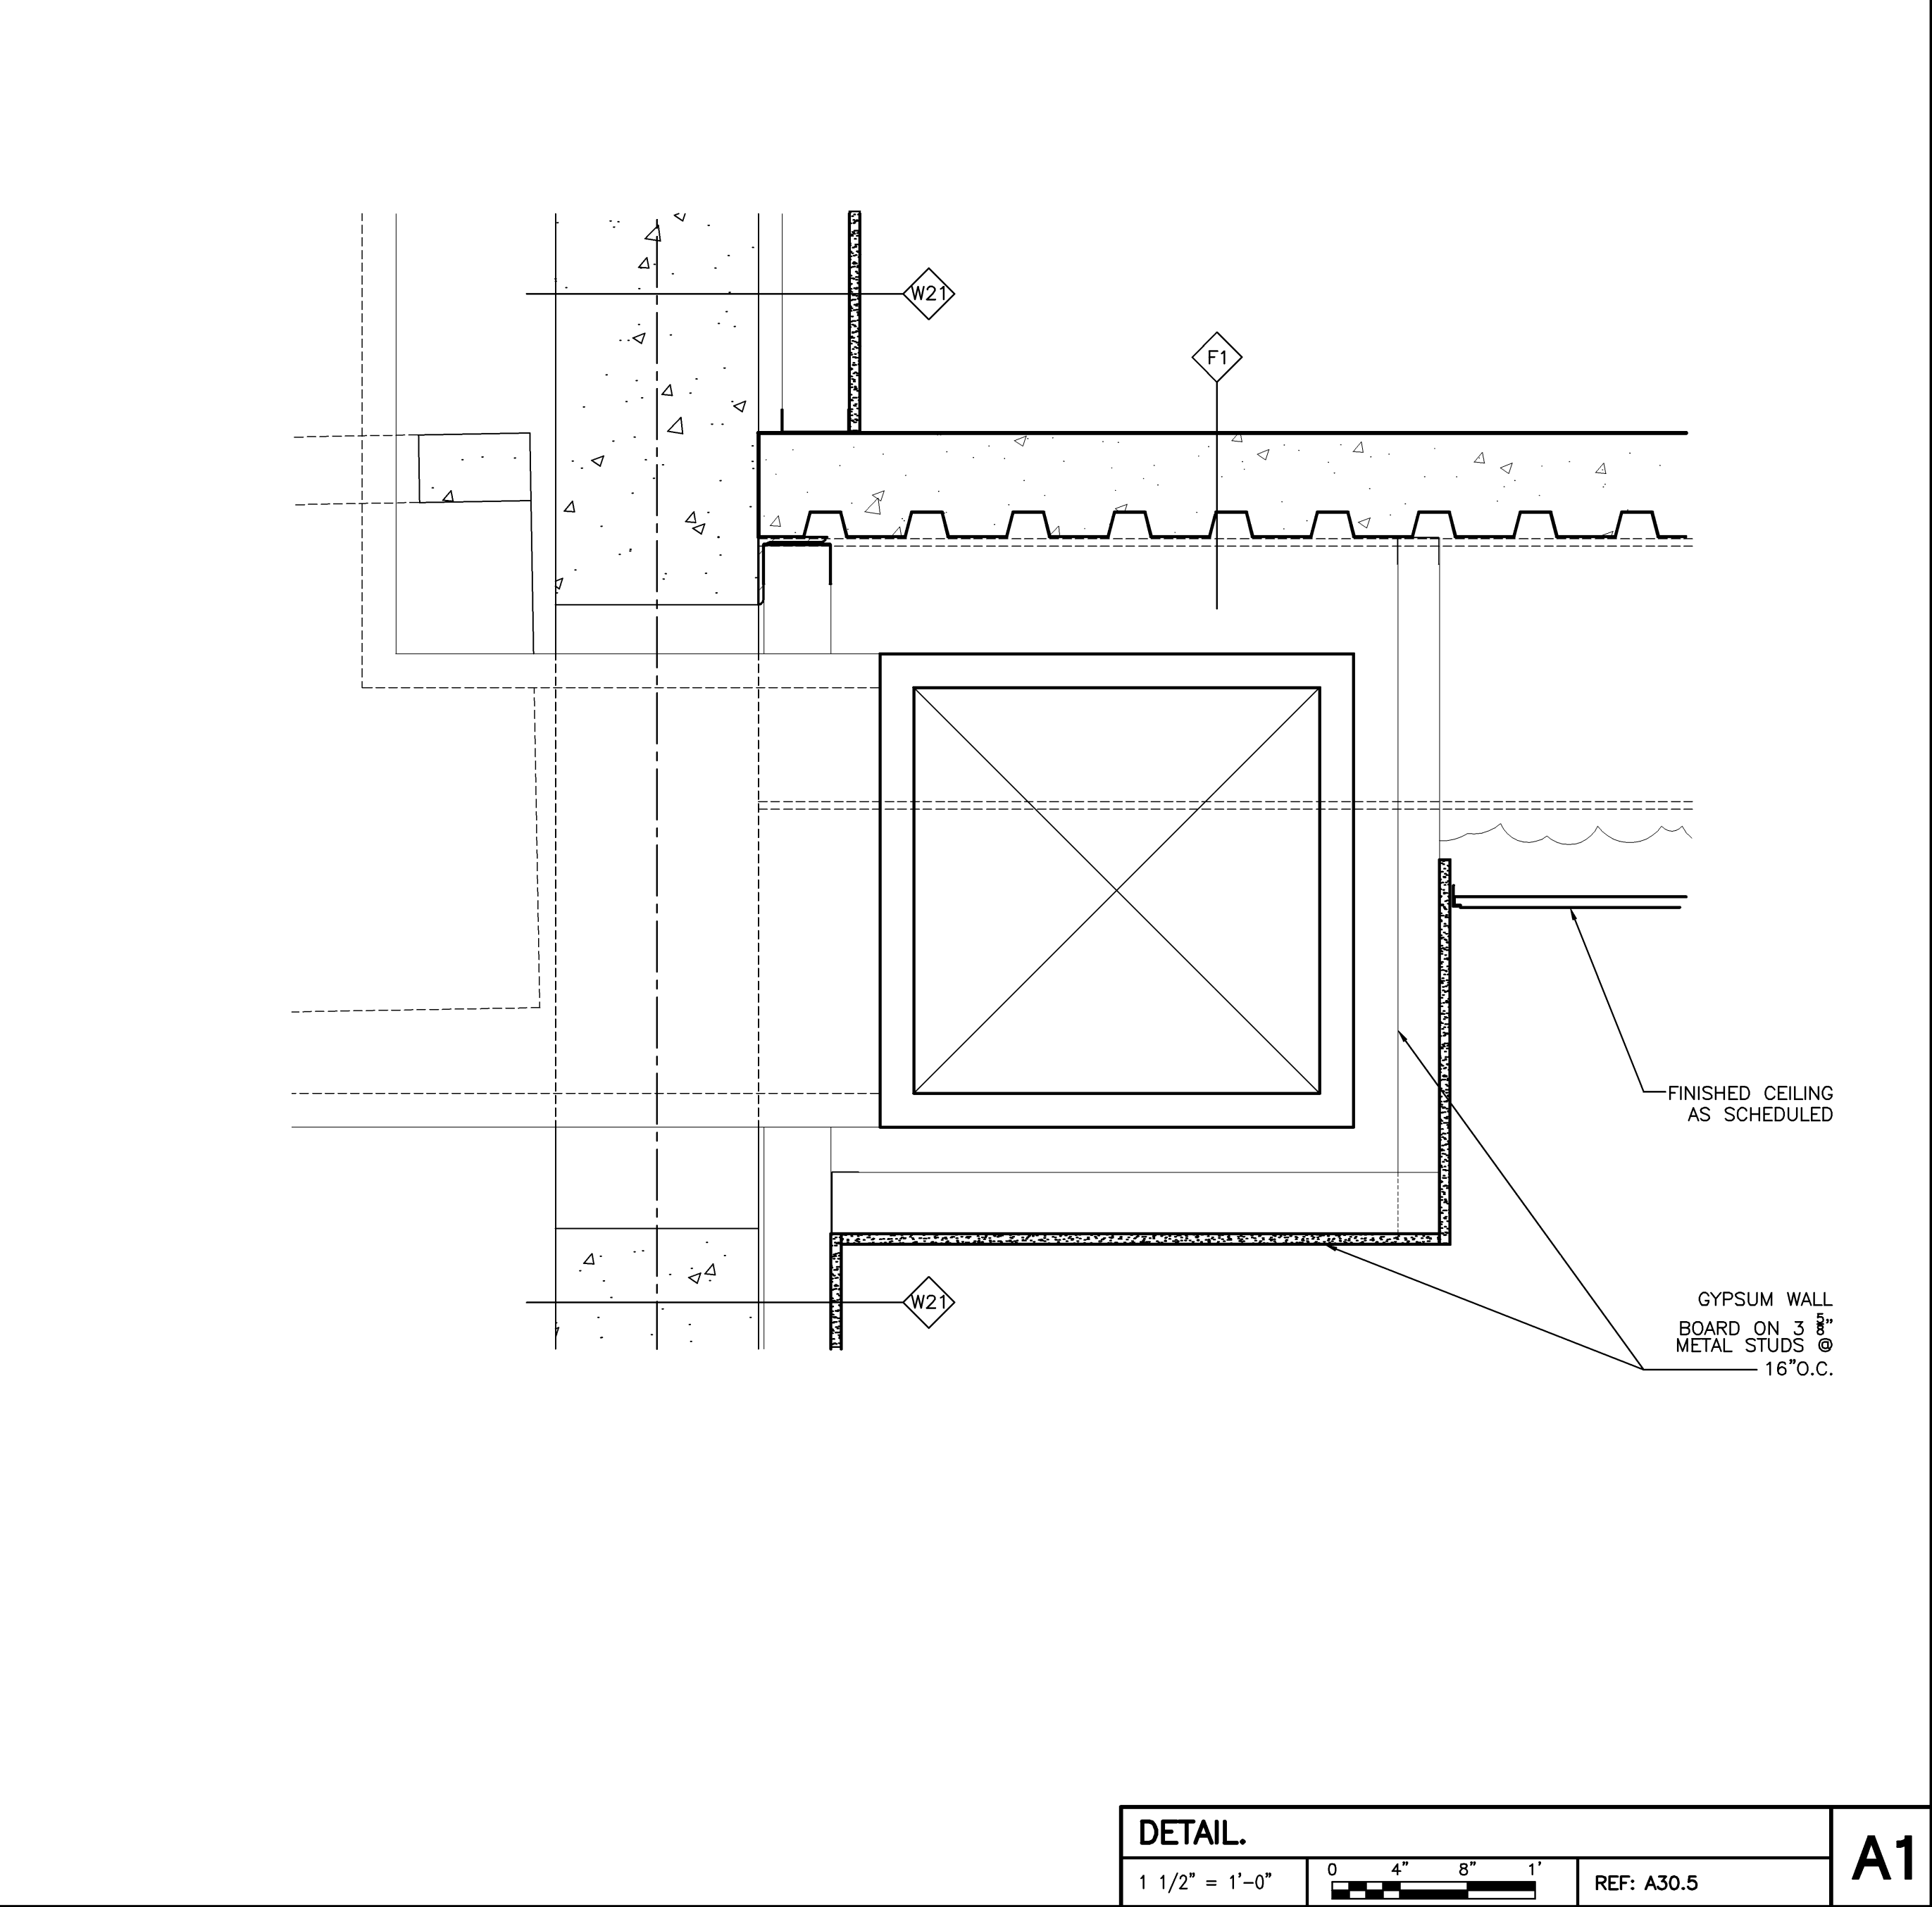


DETAIL.
1 1/2" = 1'-0"
0 4" 8" 1"
REF: A30.5 **A1**

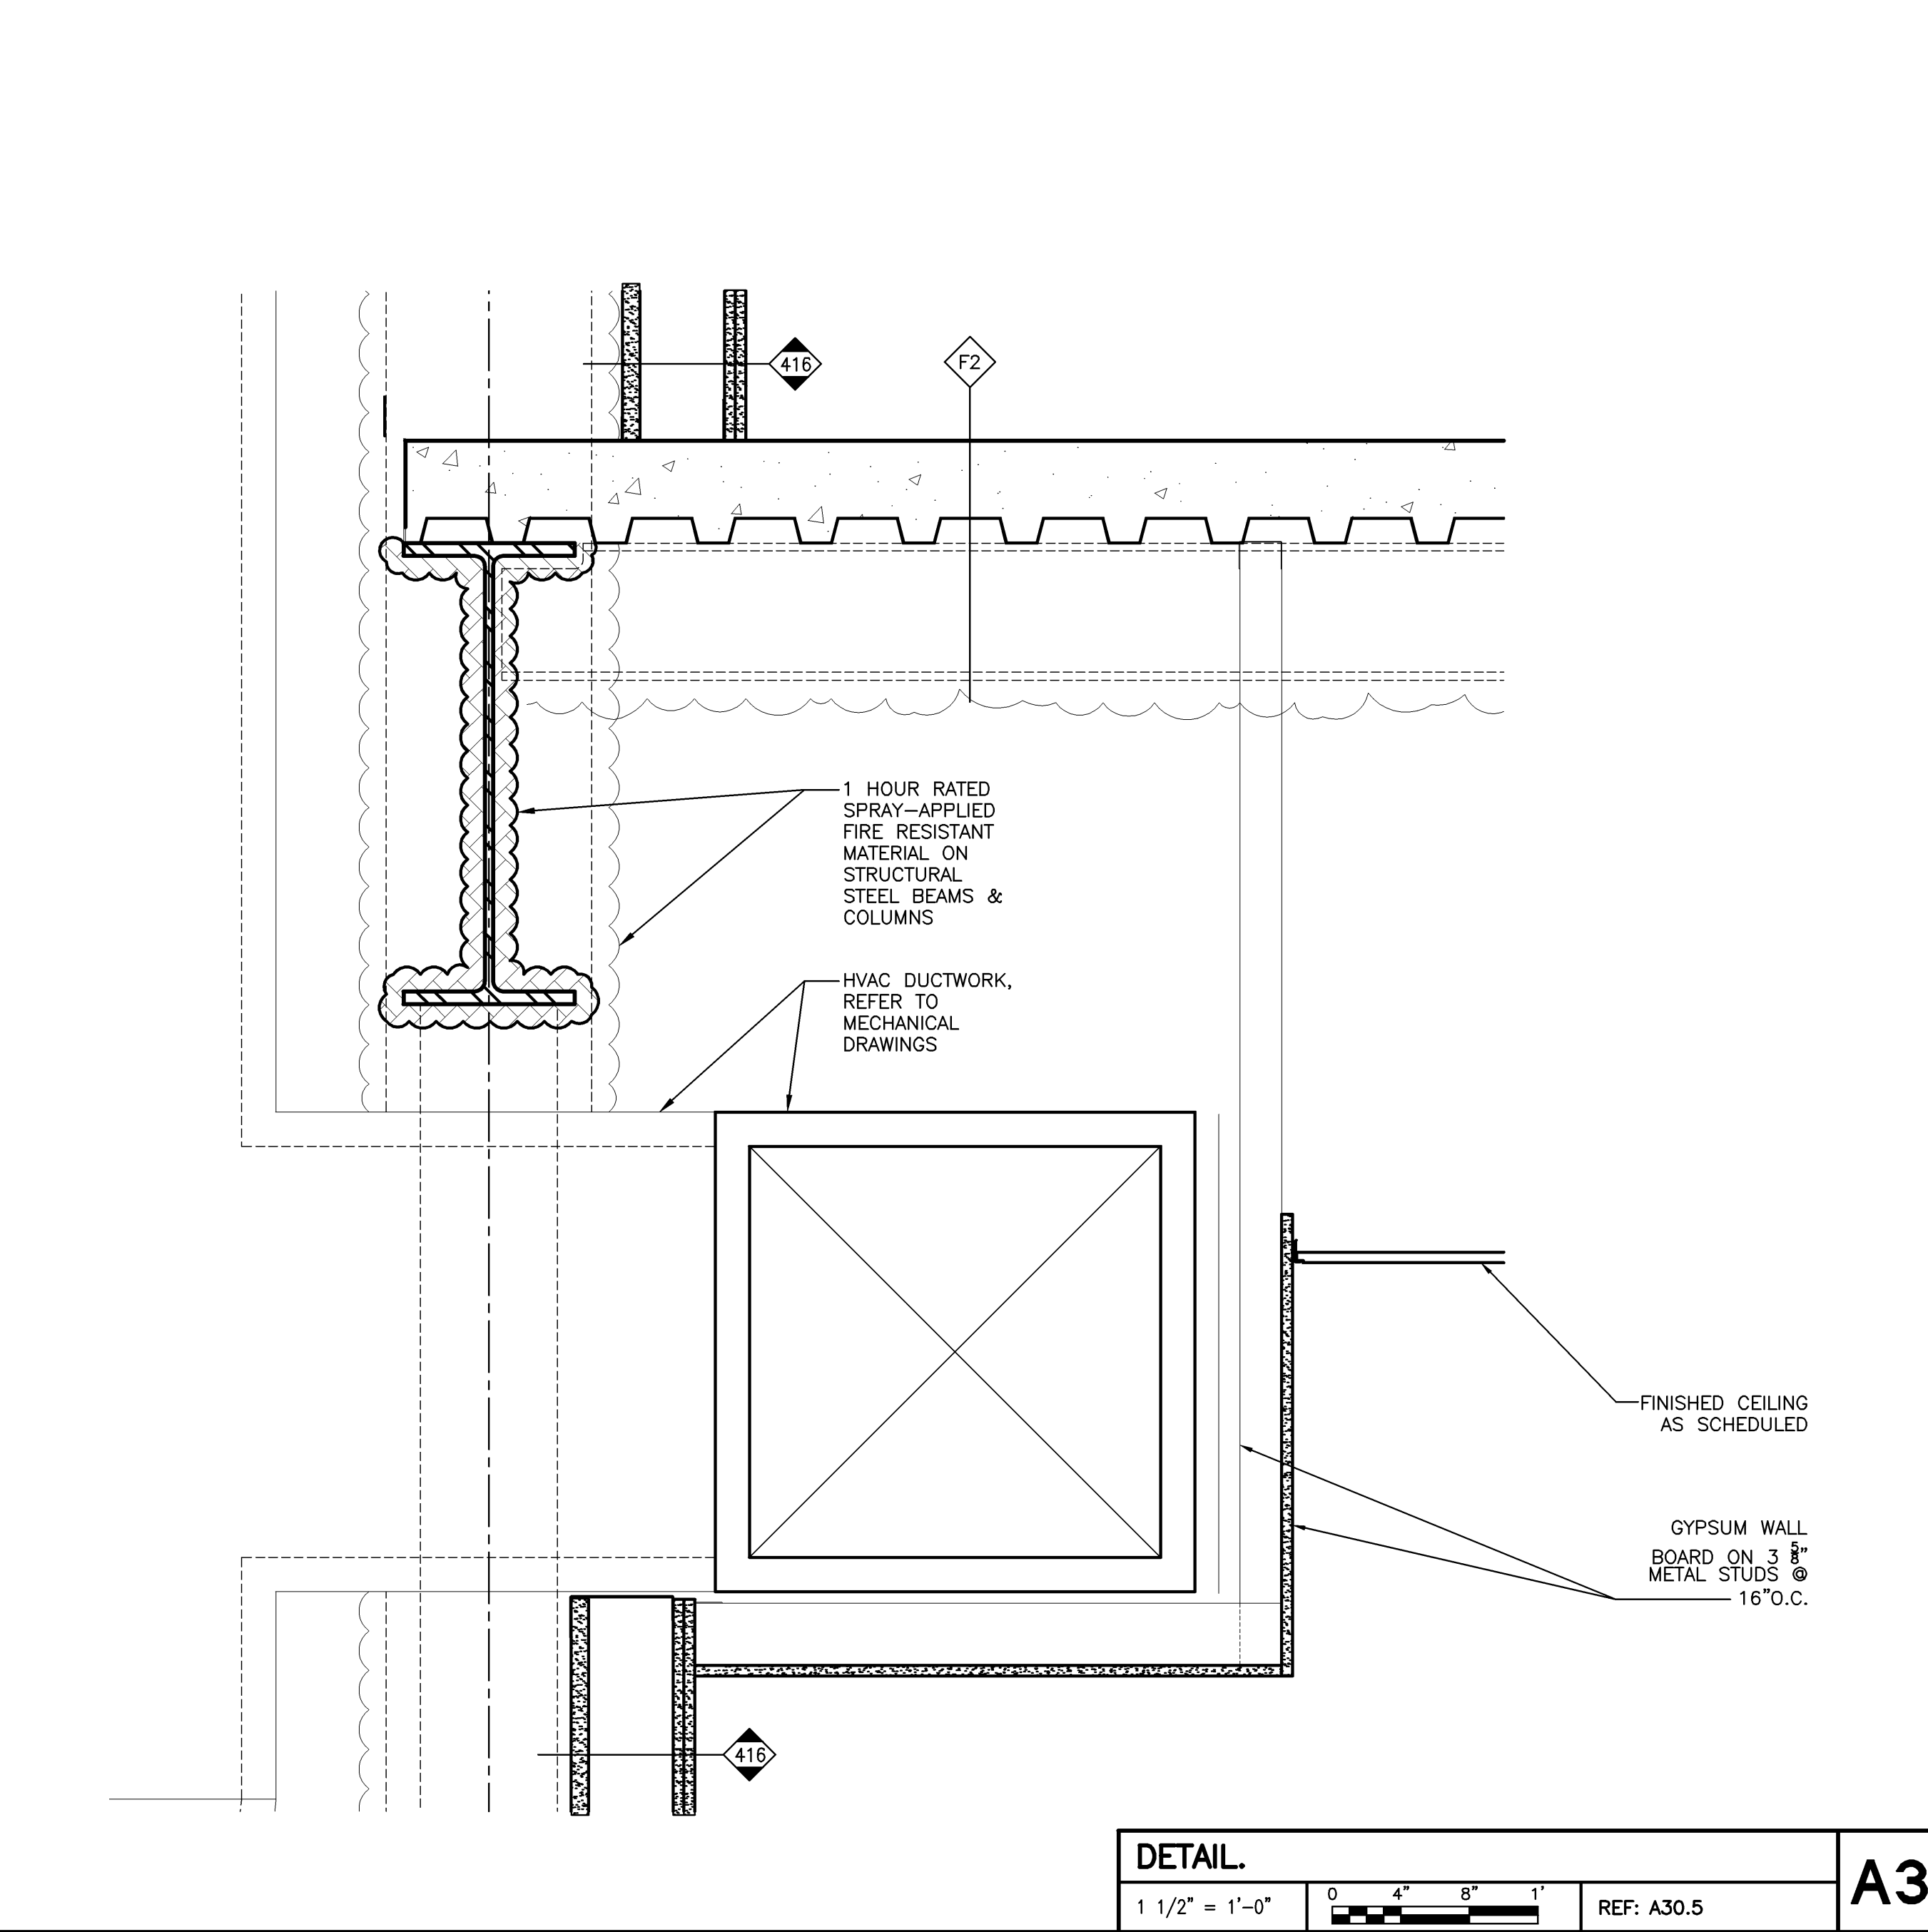


DETAIL.
1 1/2" = 1'-0"
0 4" 8" 1"
REF: A30.5 **A3**

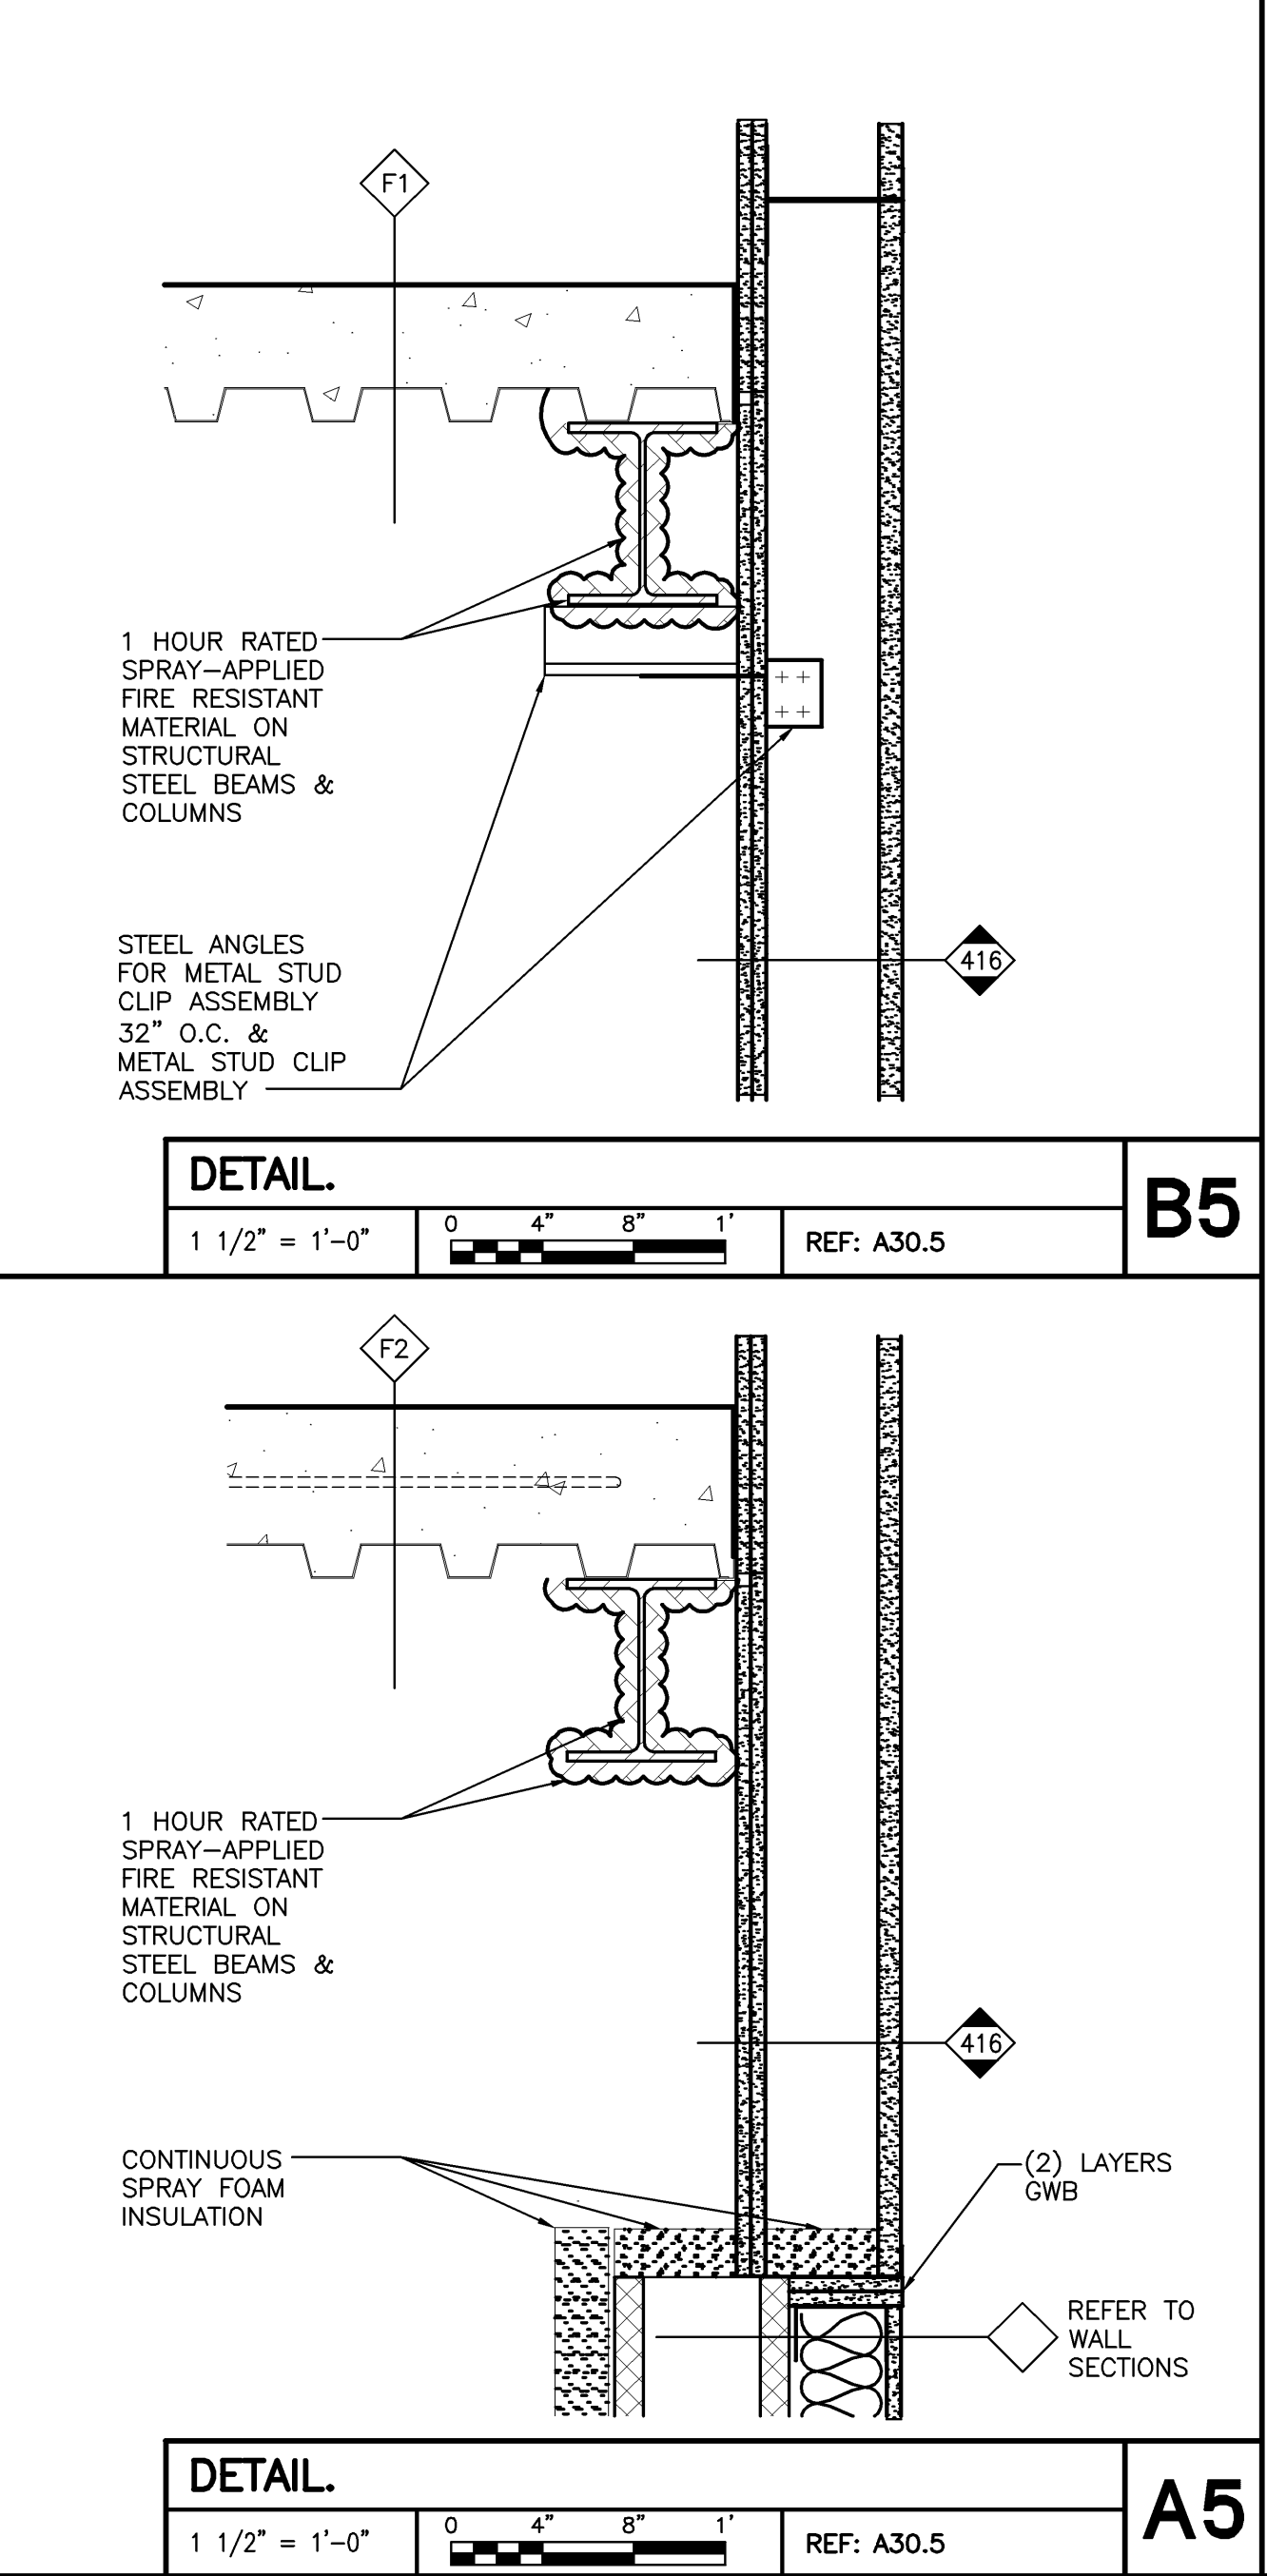


DETAIL.
1 1/2" = 1'-0"
0 4" 8" 1"
REF: A30.5 **A5**

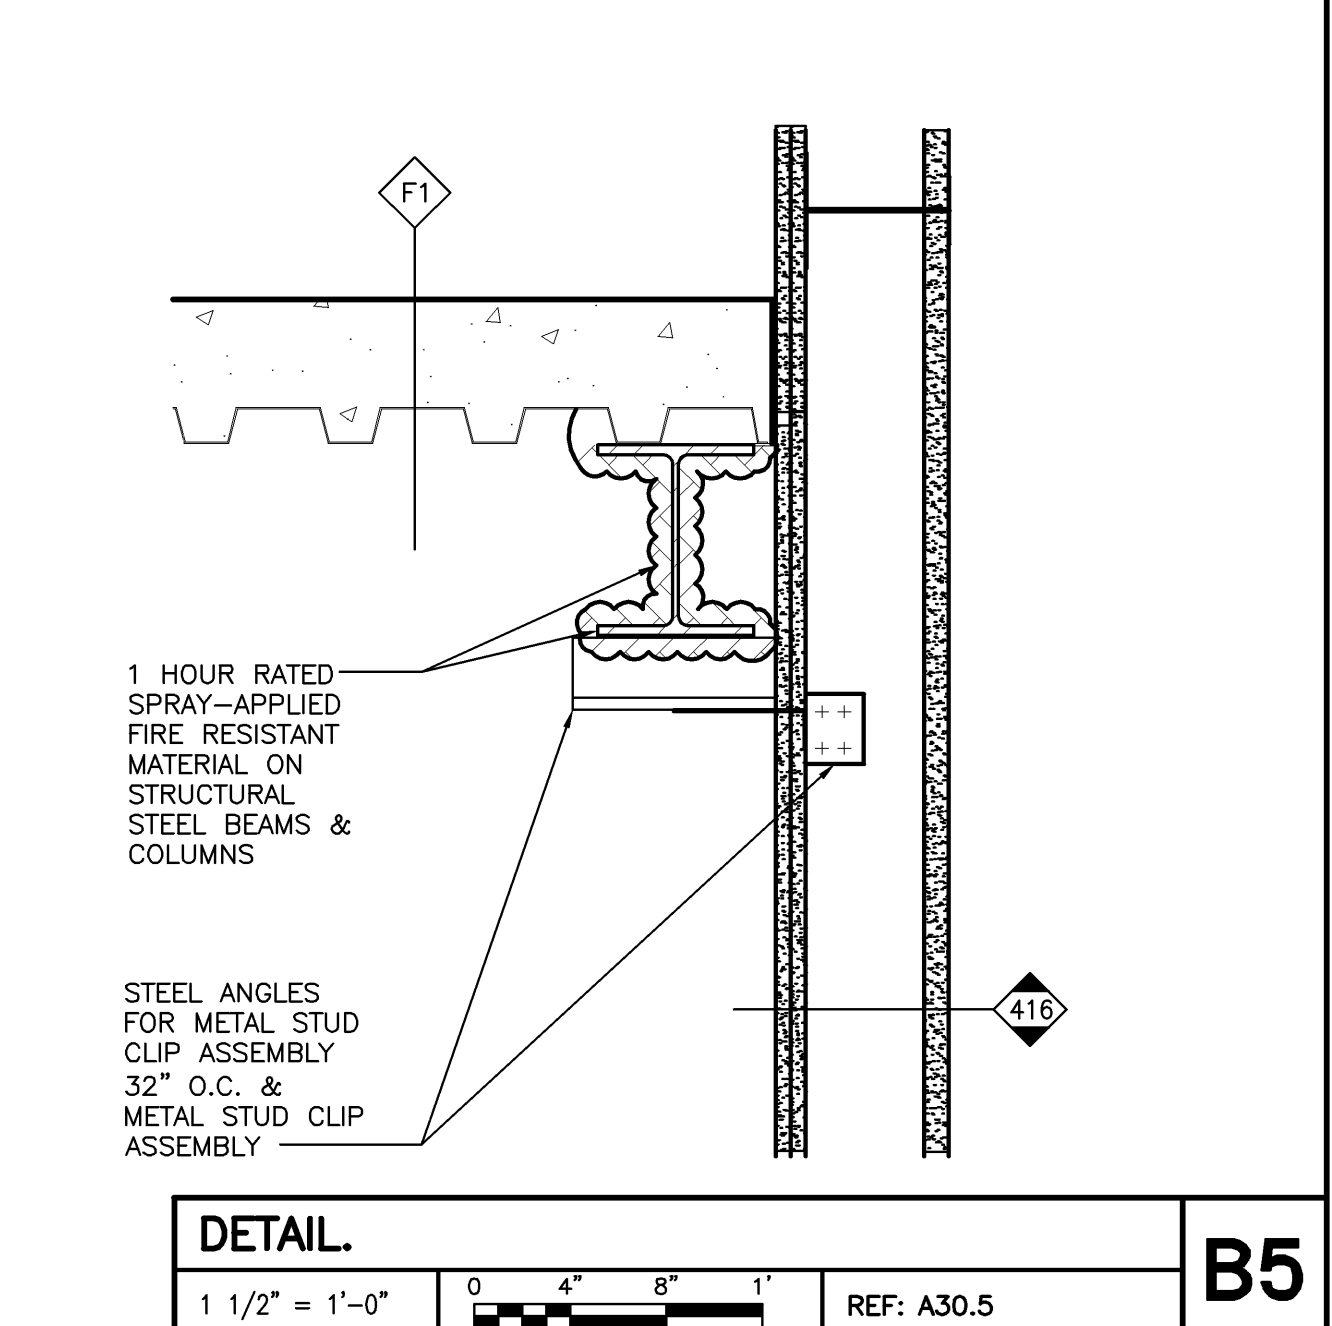


DETAIL.
1 1/2" = 1'-0"
0 4" 8" 1"
REF: A30.5 **B5**

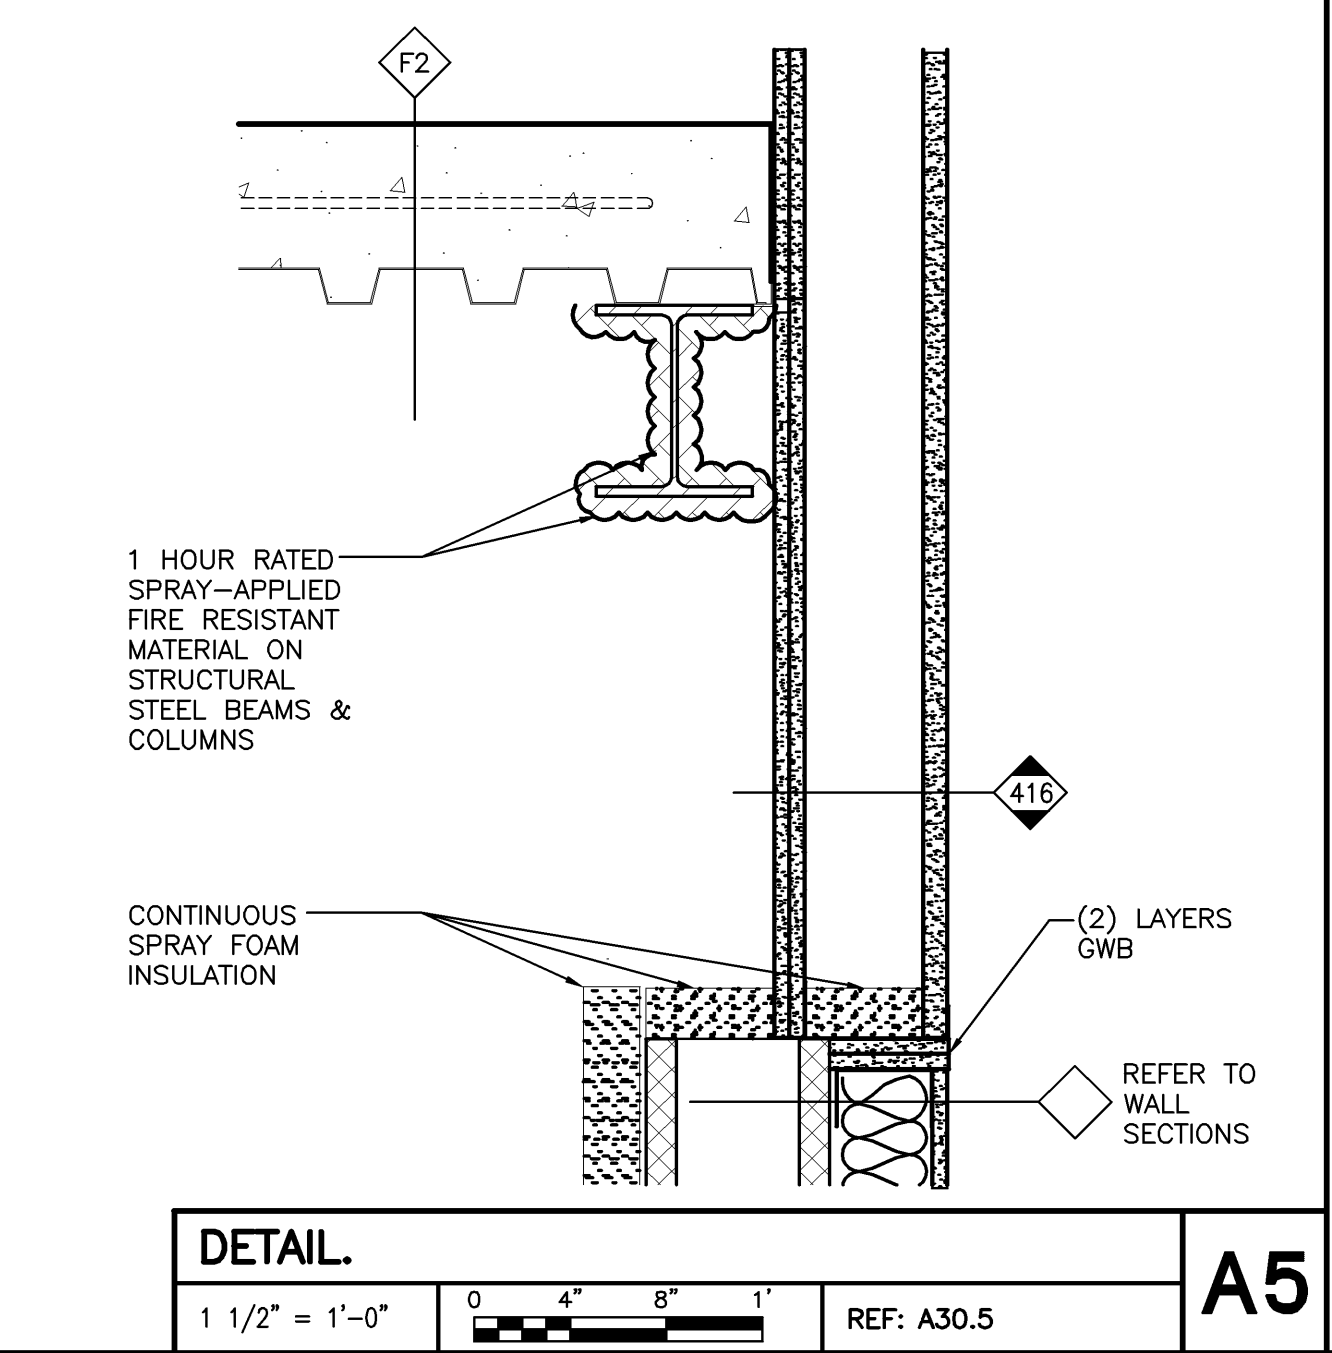

DETAIL.
1 1/2" = 1'-0"
0 4" 8" 1"
REF: A30.5 **A5**

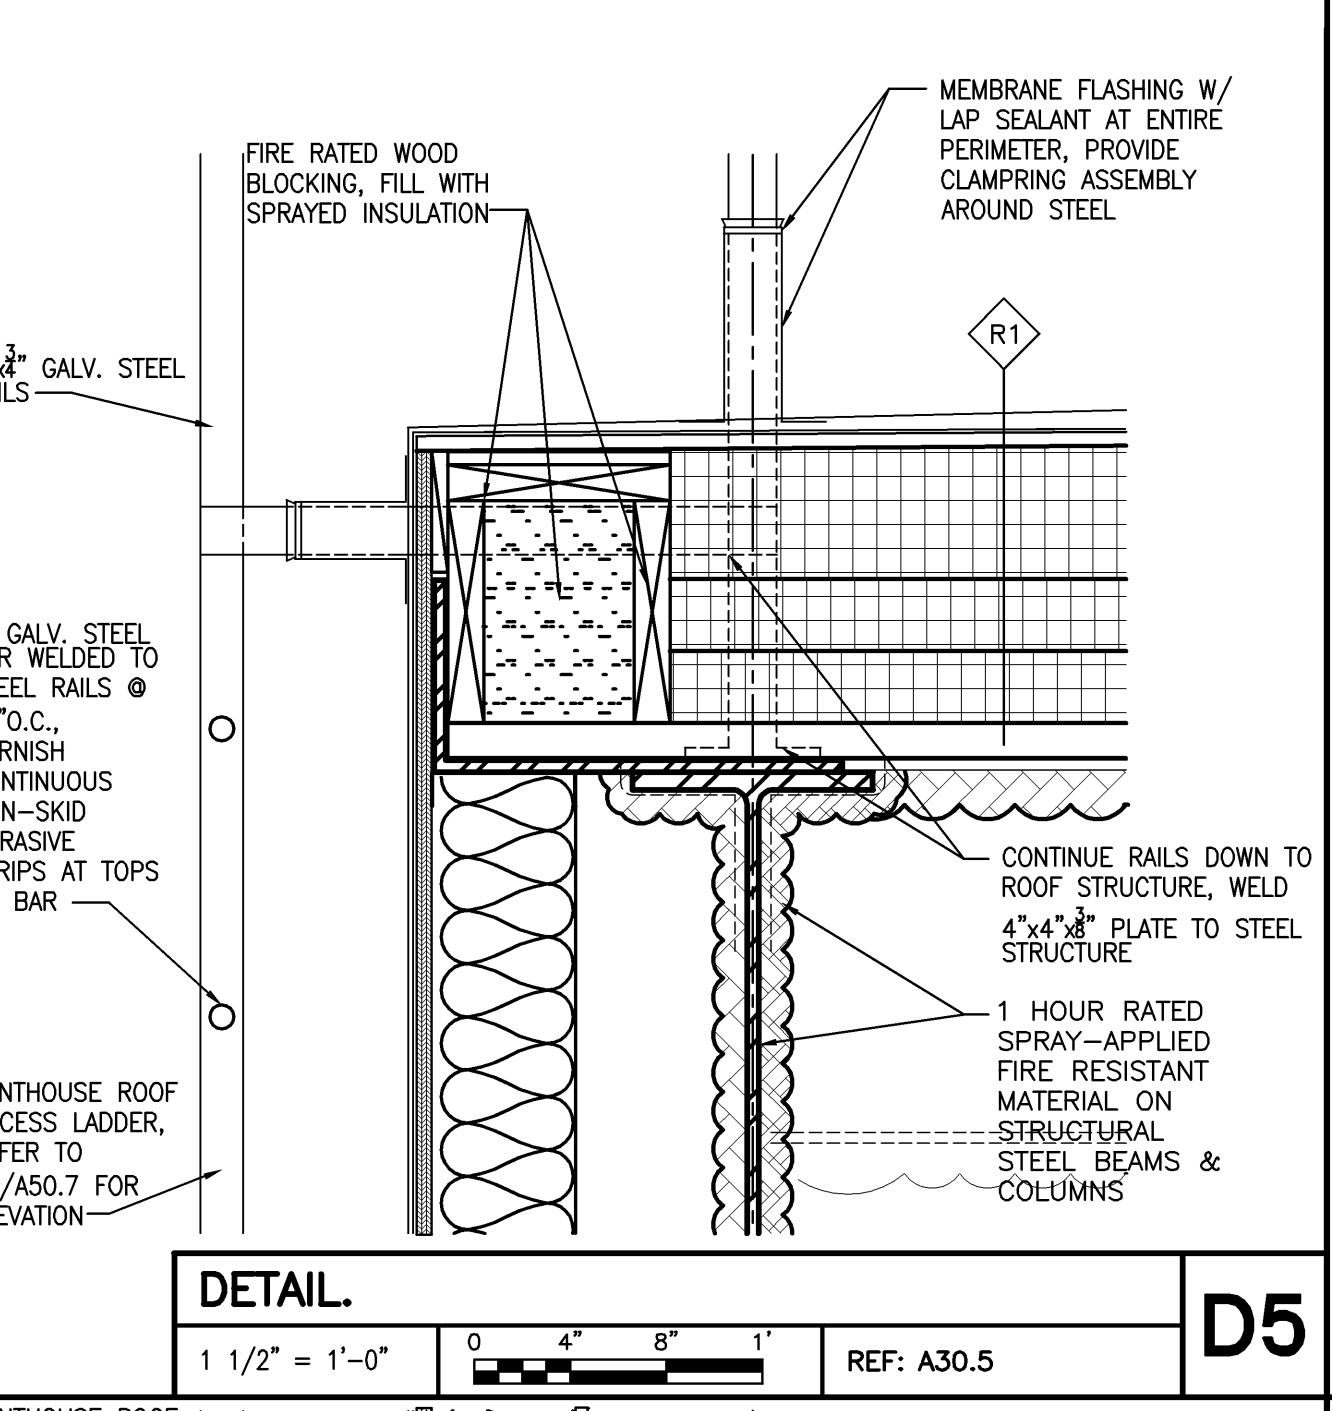

DETAIL.
1 1/2" = 1'-0"
0 4" 8" 1"
REF: A30.5 **D5**

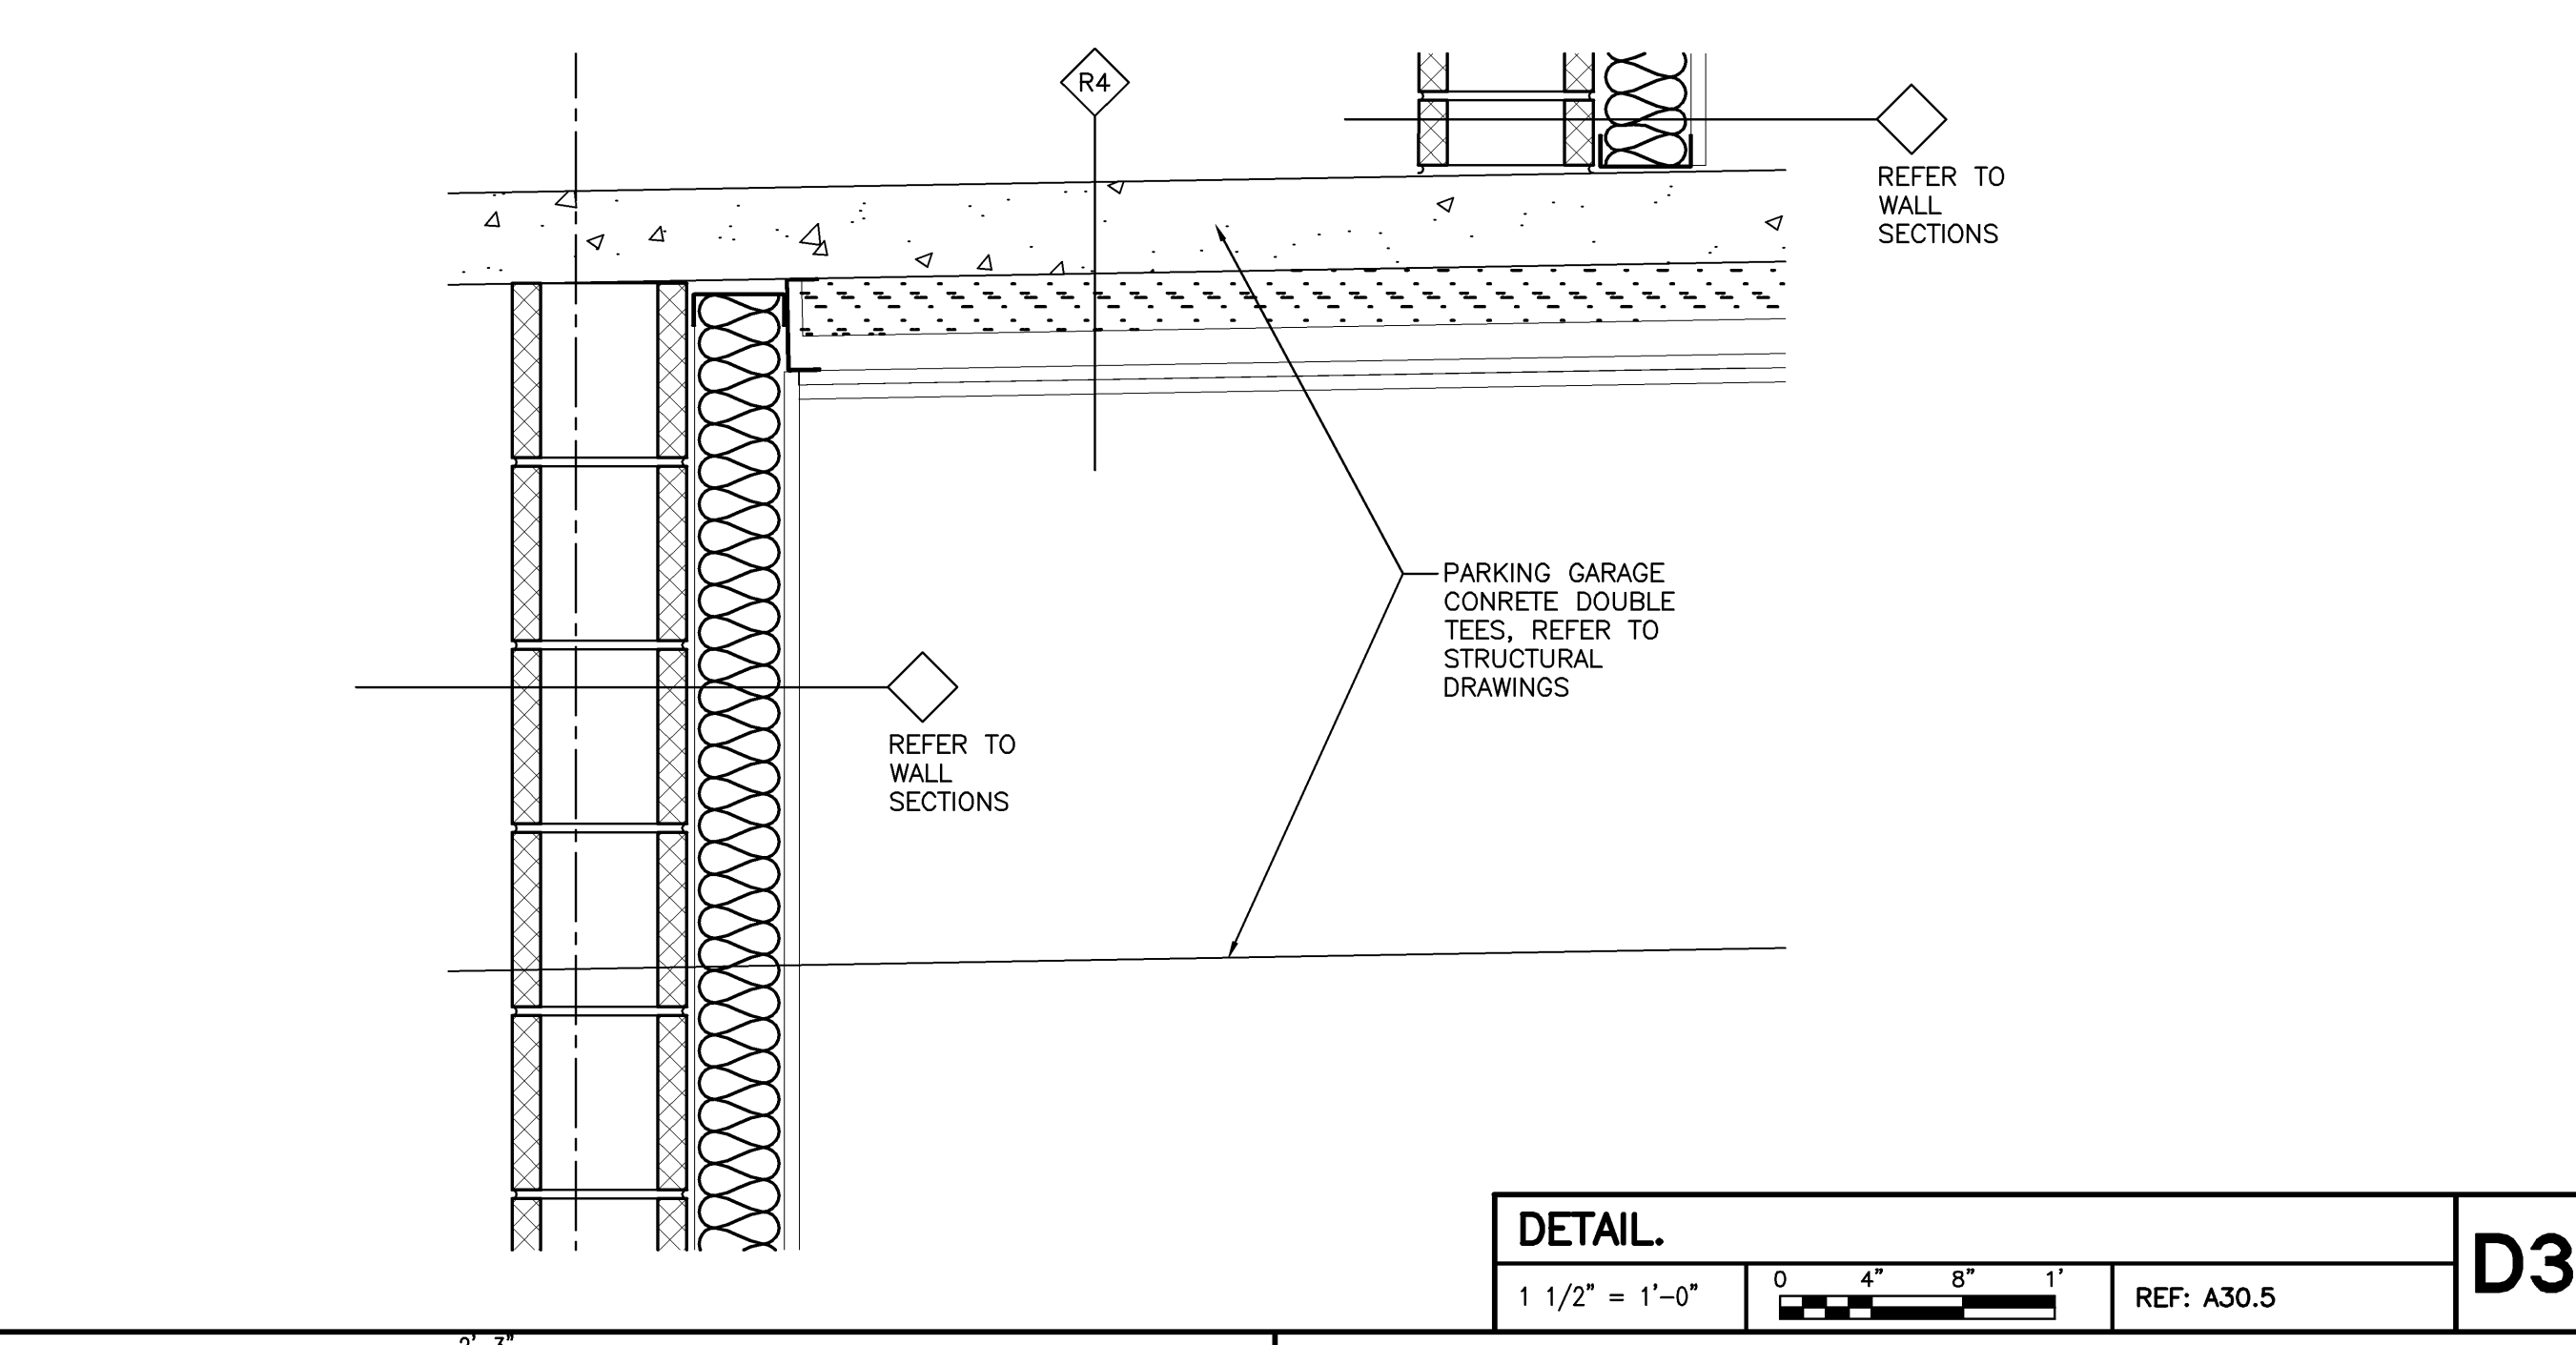

DETAIL.
1 1/2" = 1'-0"
0 4" 8" 1"
REF: A30.5 **D3**