



HEAD DETAIL - STOREFRONT

D5

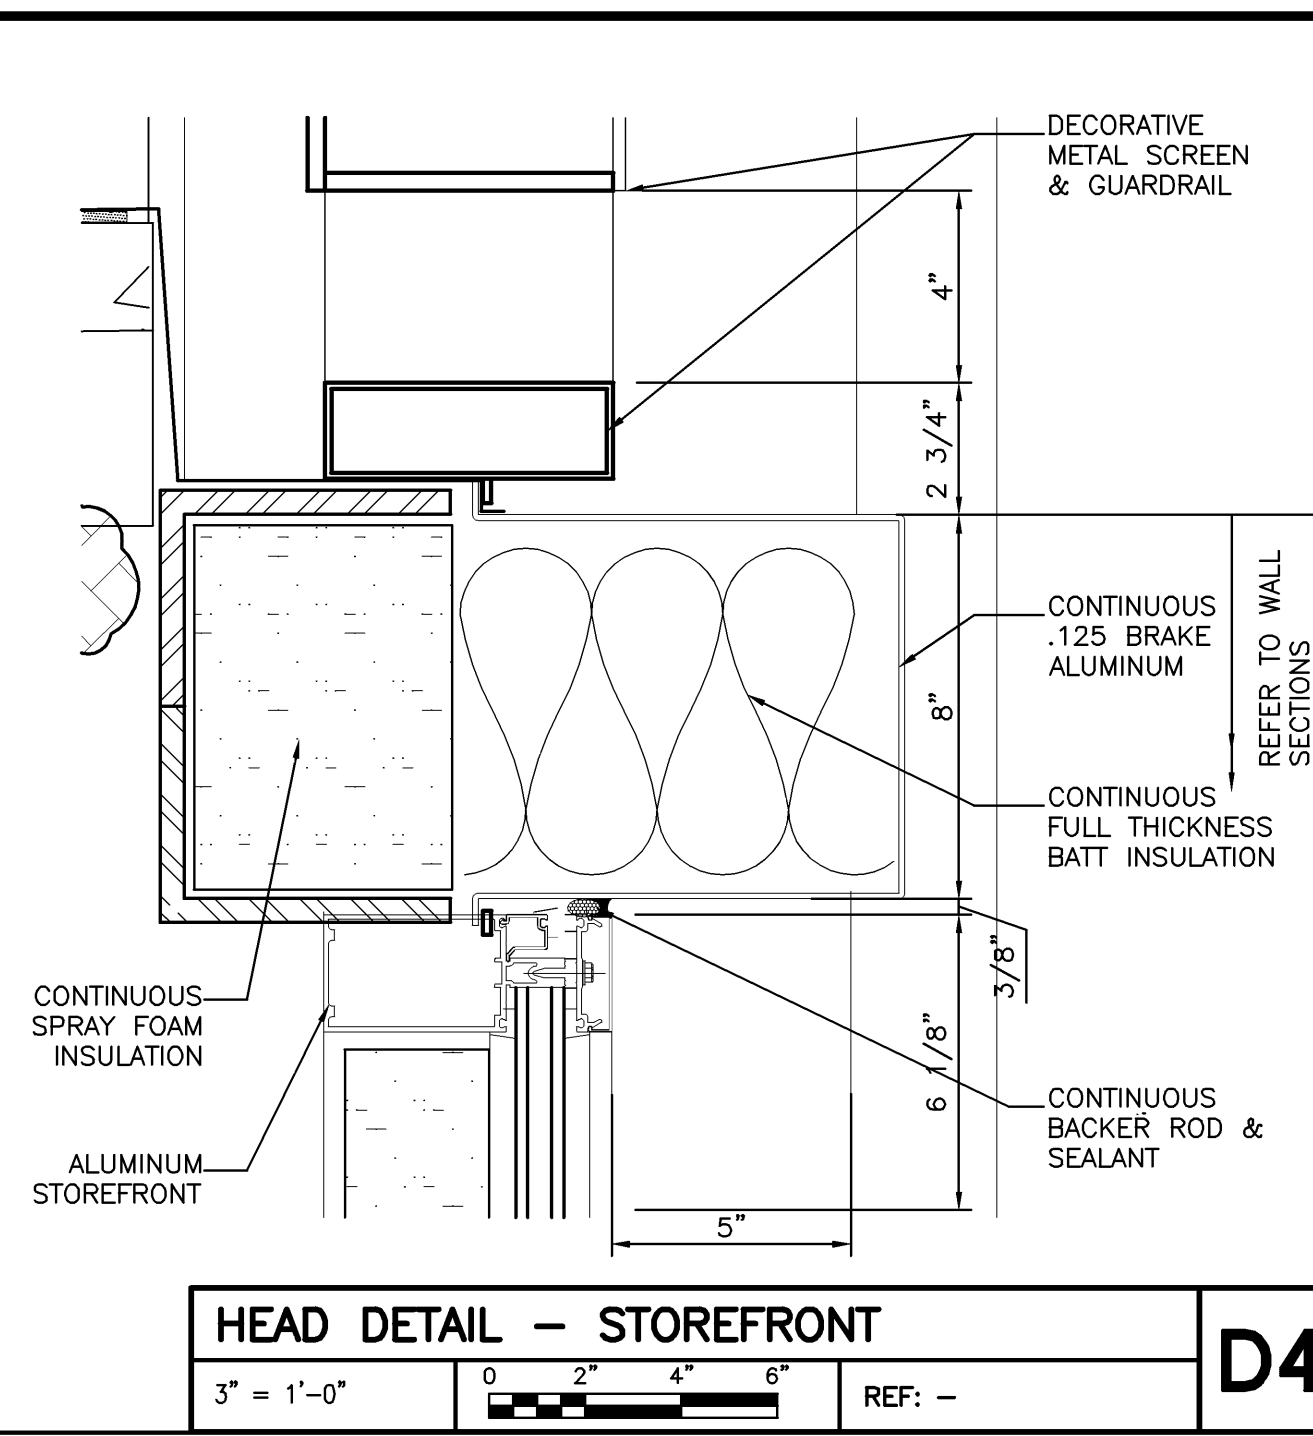


HEAD DETAIL - STOREFRONT

D4

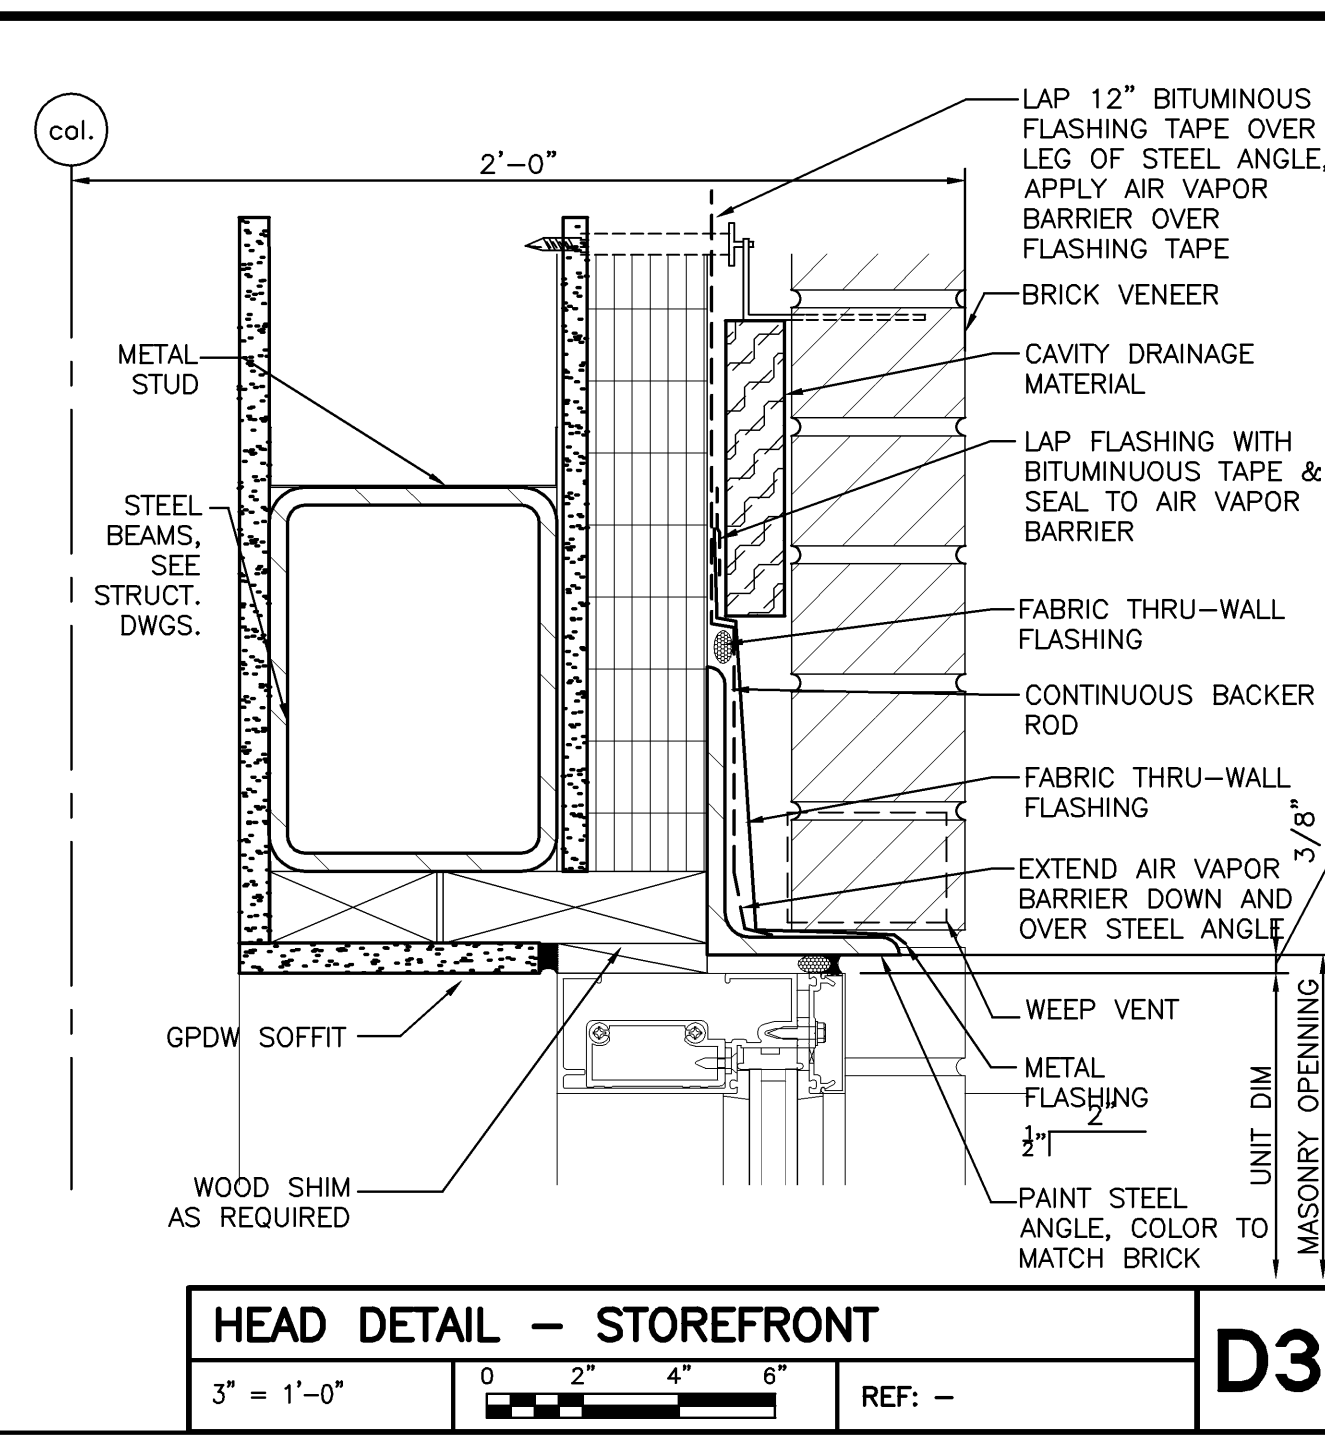


HEAD DETAIL - STOREFRONT

D3

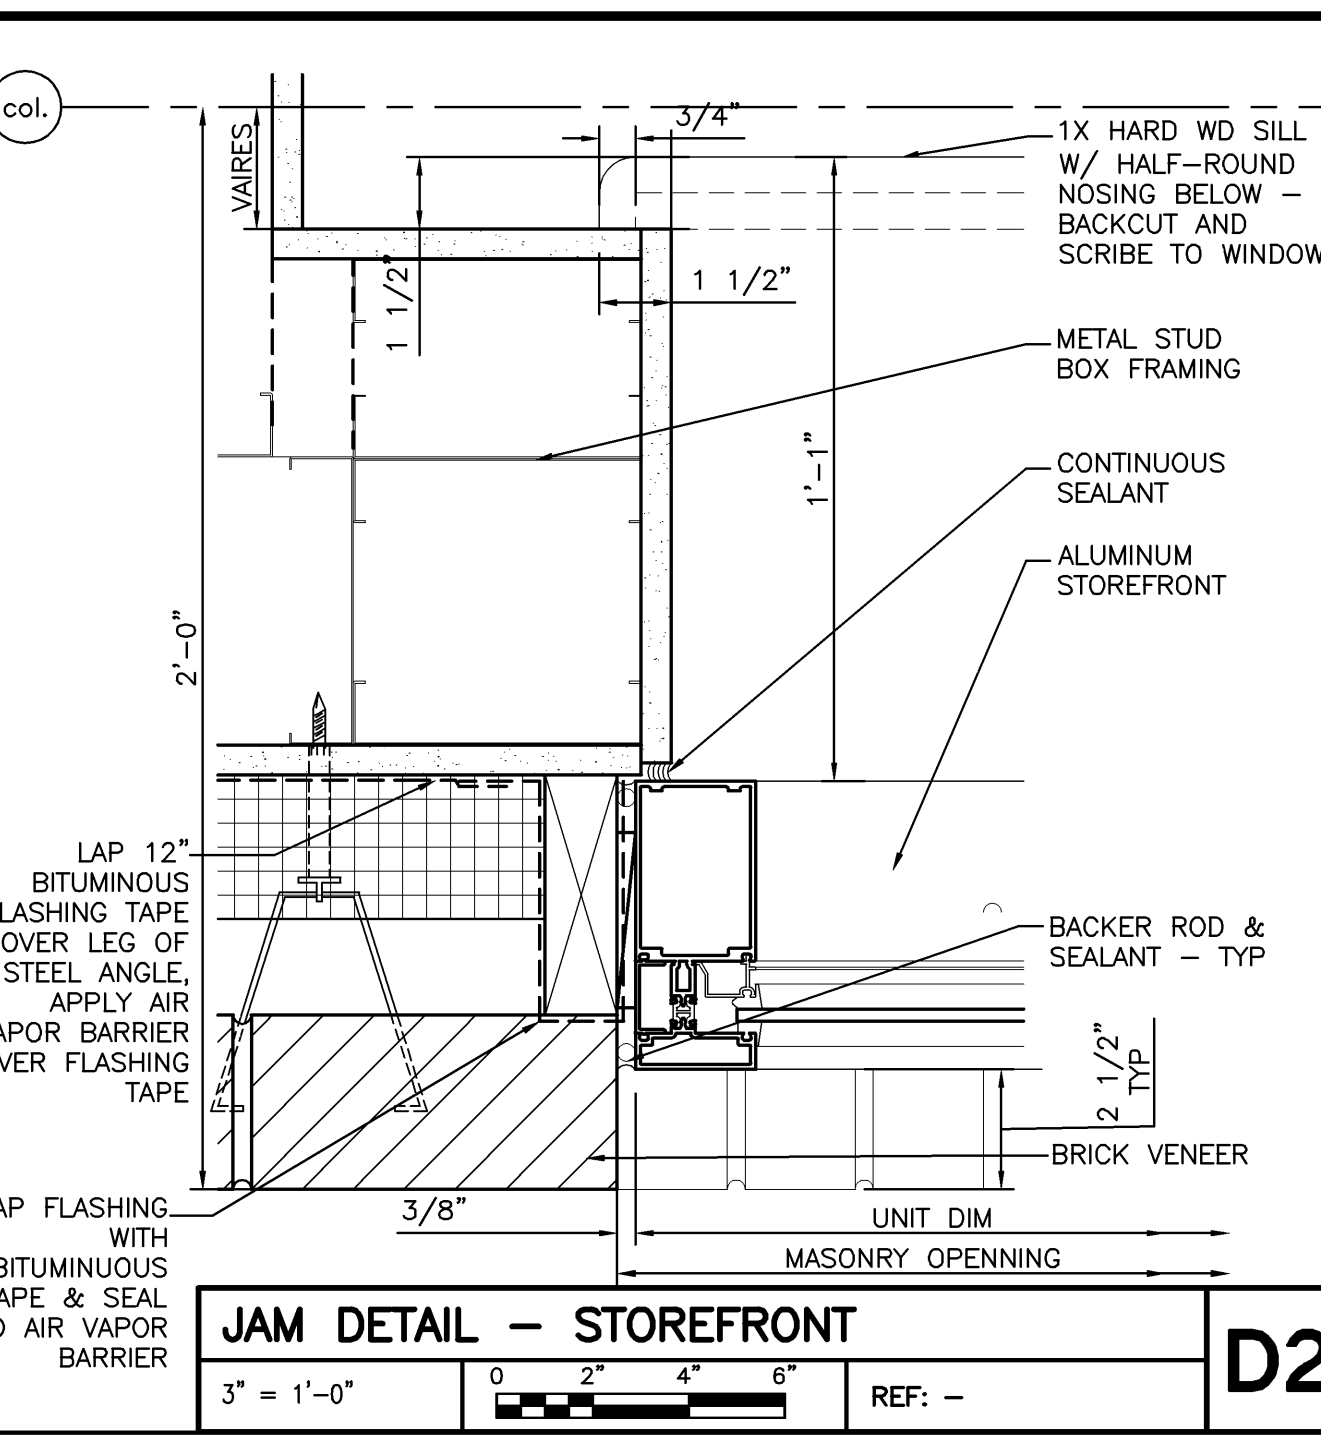


JAM DETAIL - STOREFRONT

D2

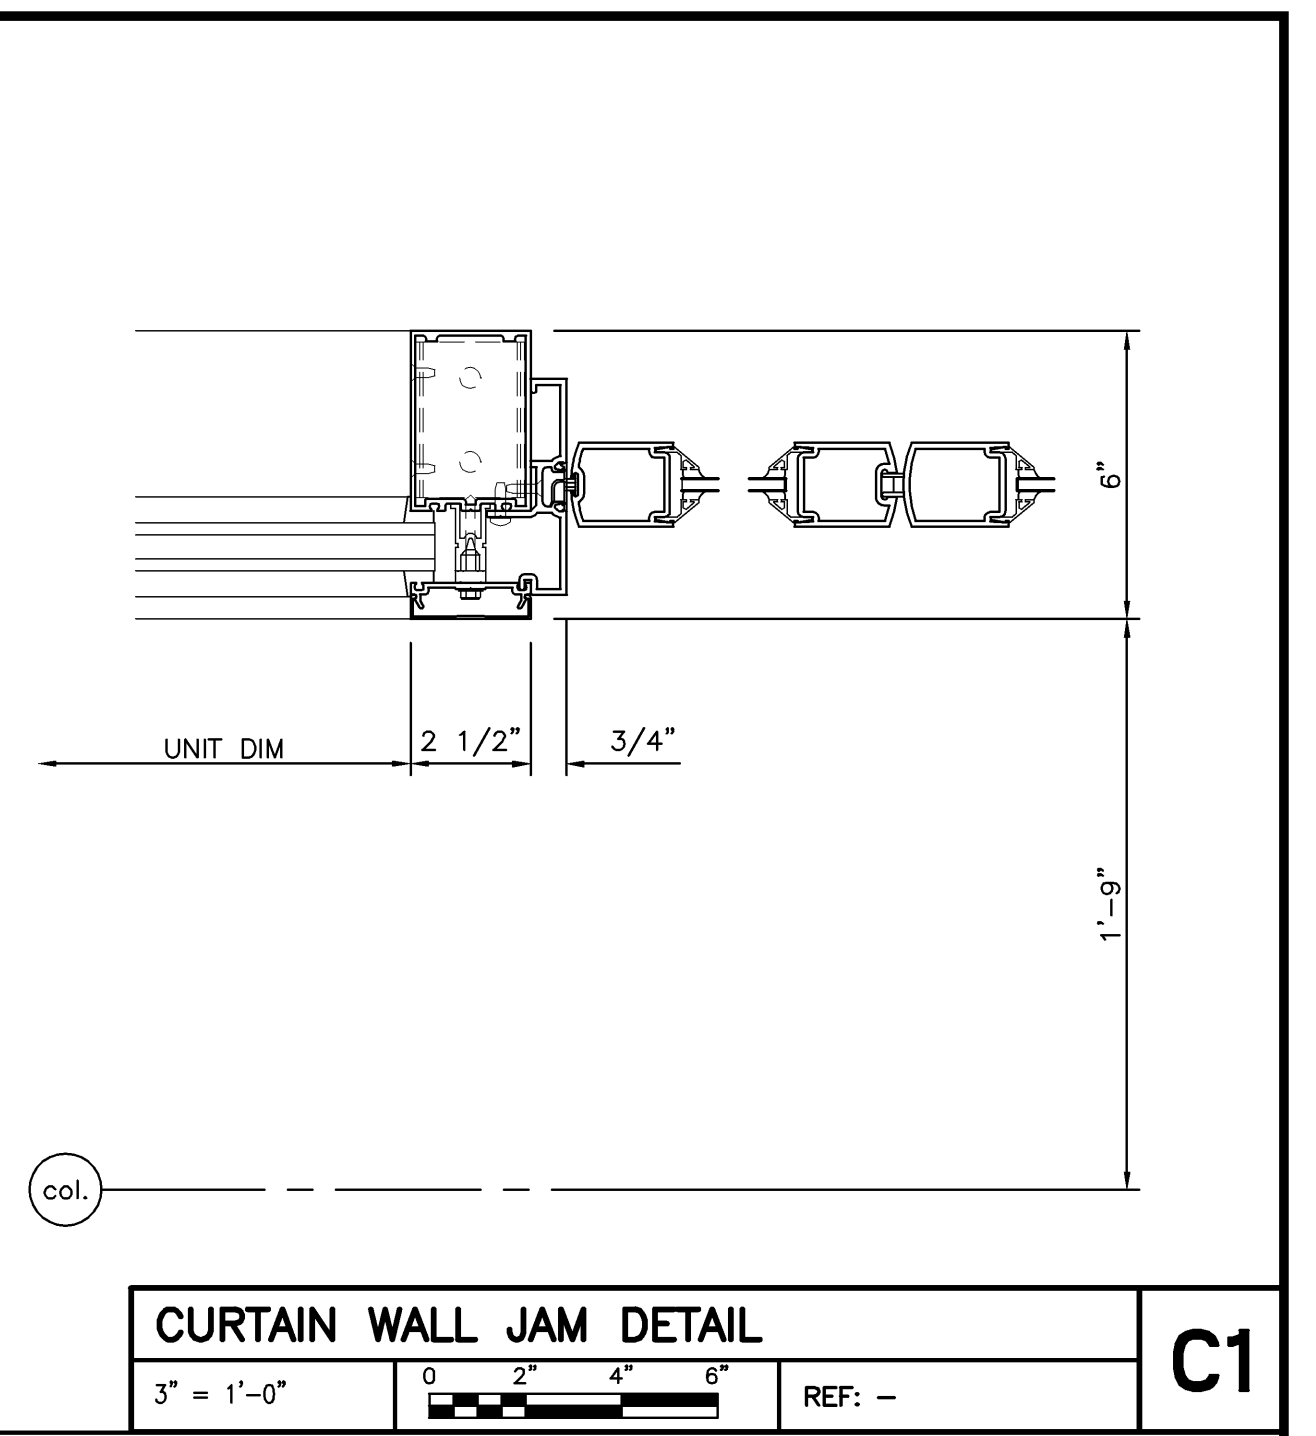


CURTAIN WALL JAM DETAIL

C1

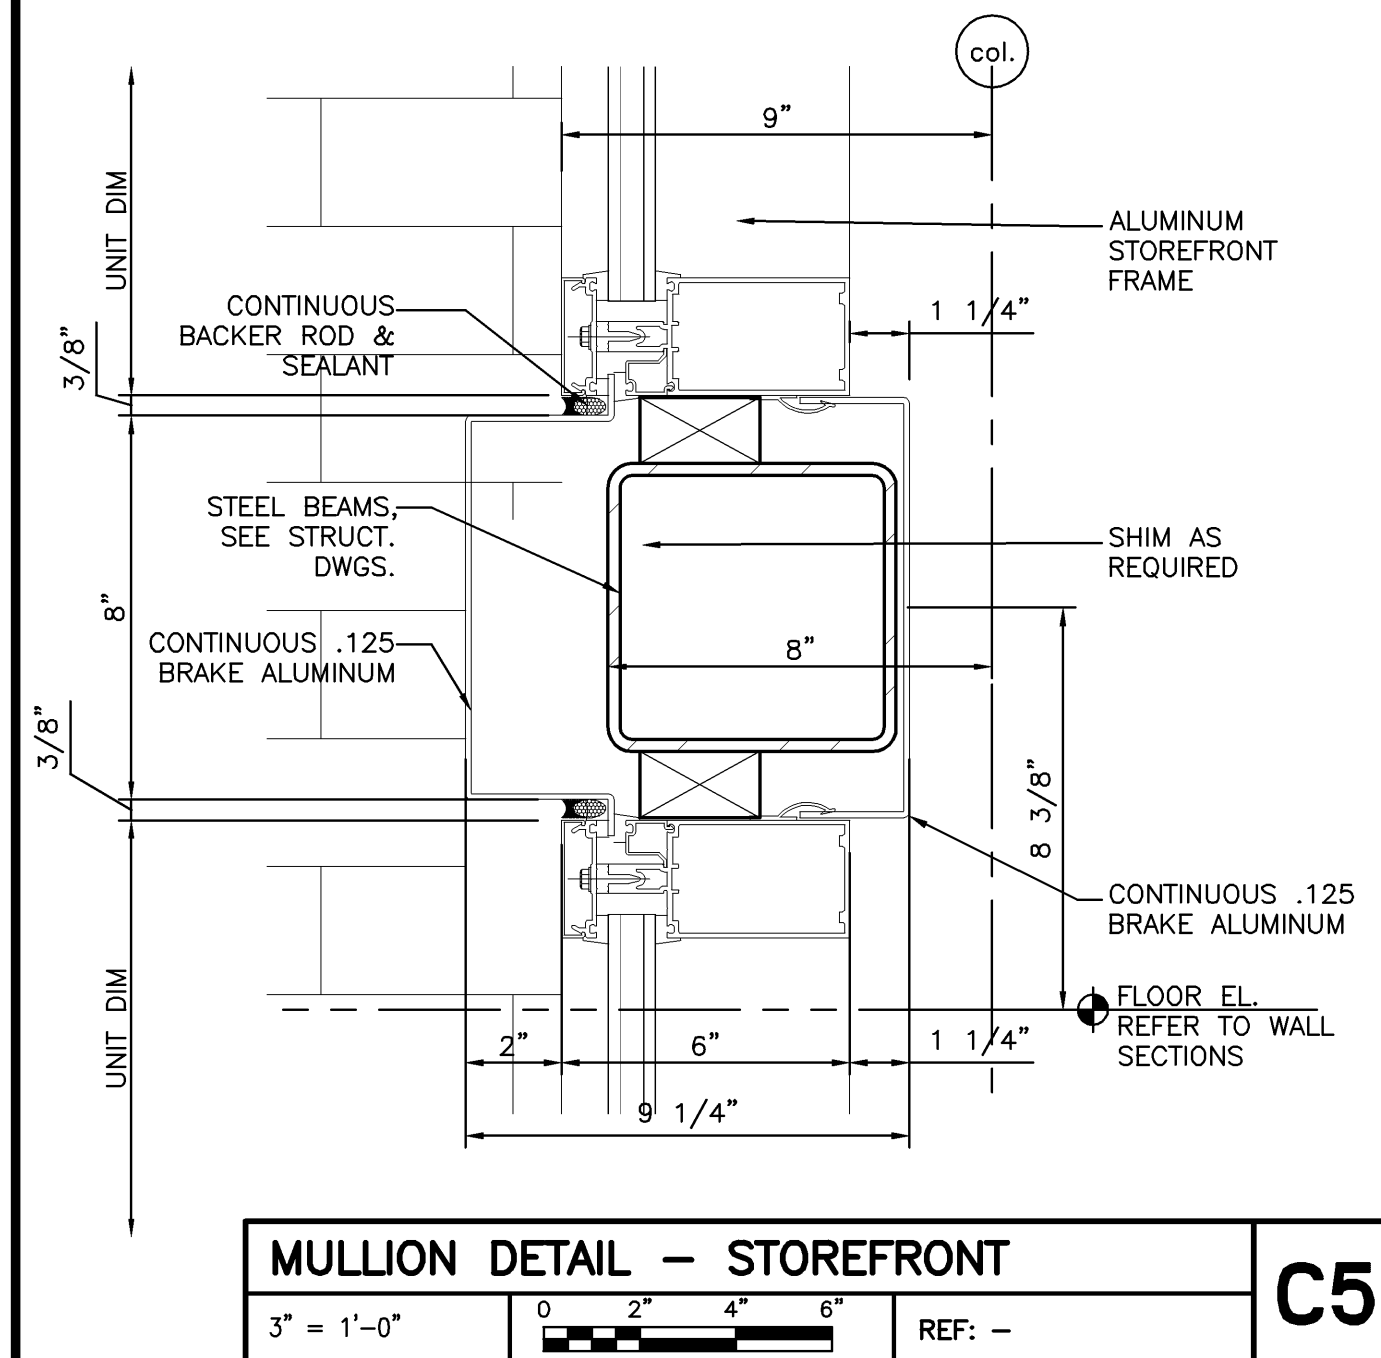


MULLION DETAIL - STOREFRONT

C5

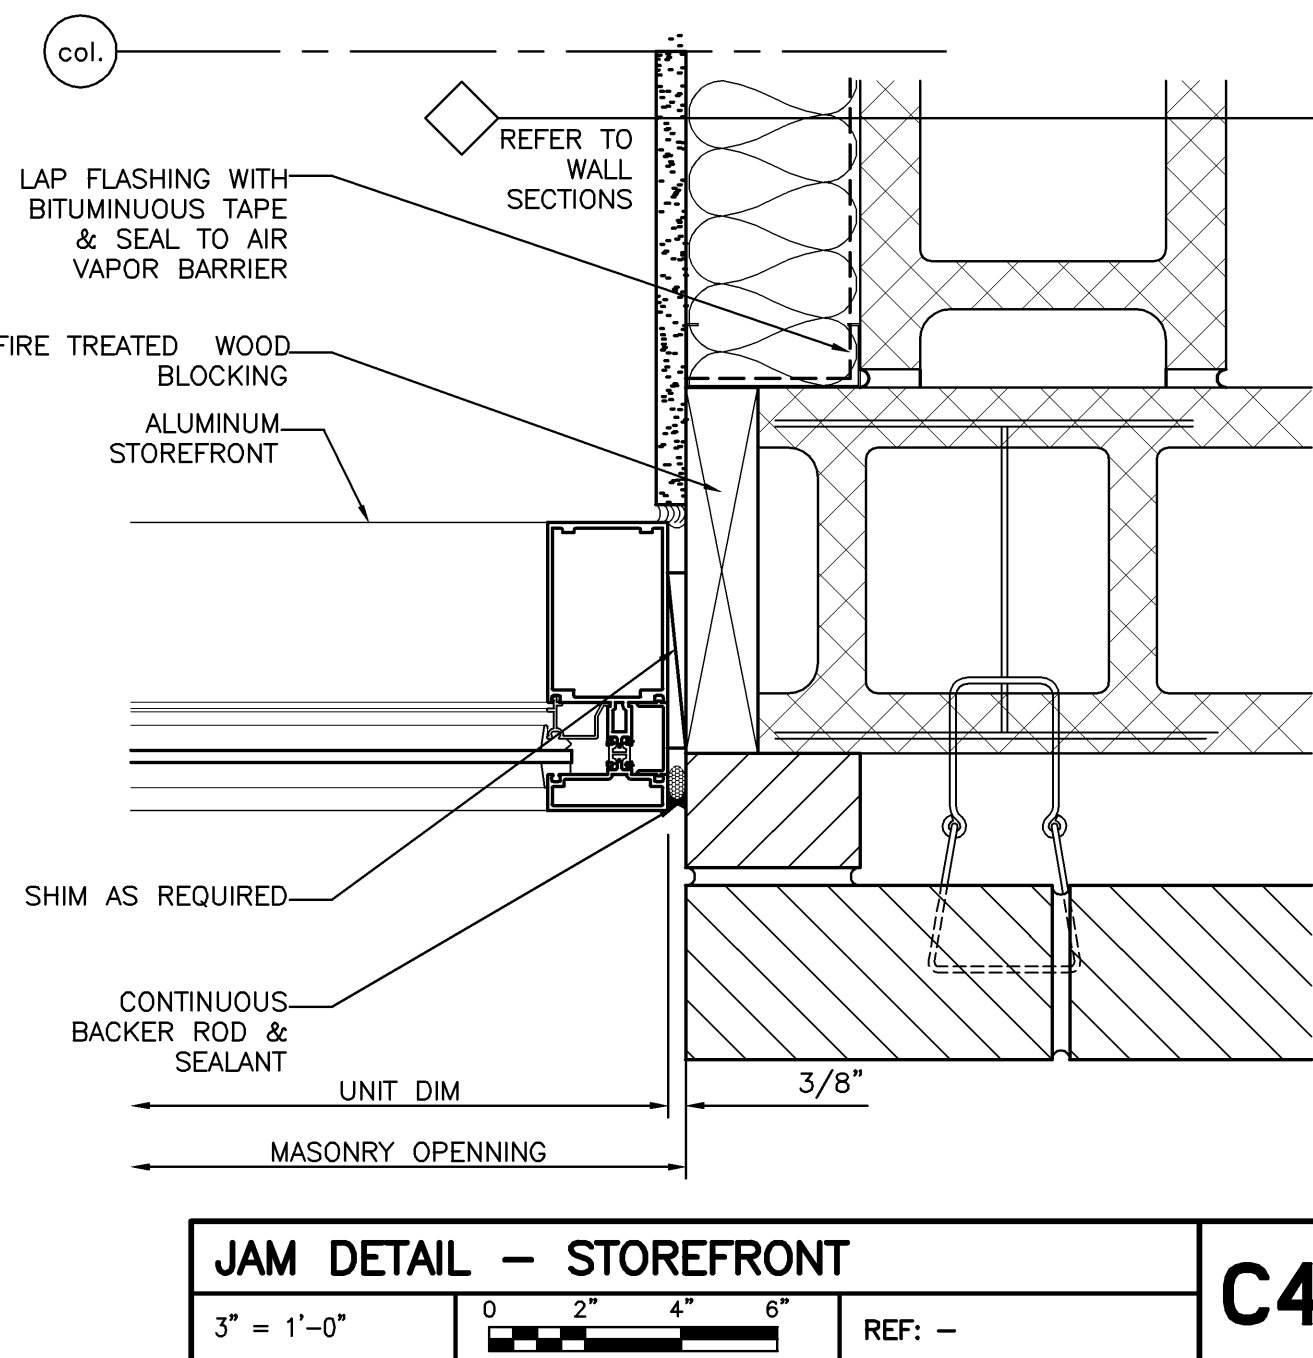


JAM DETAIL - STOREFRONT

C4

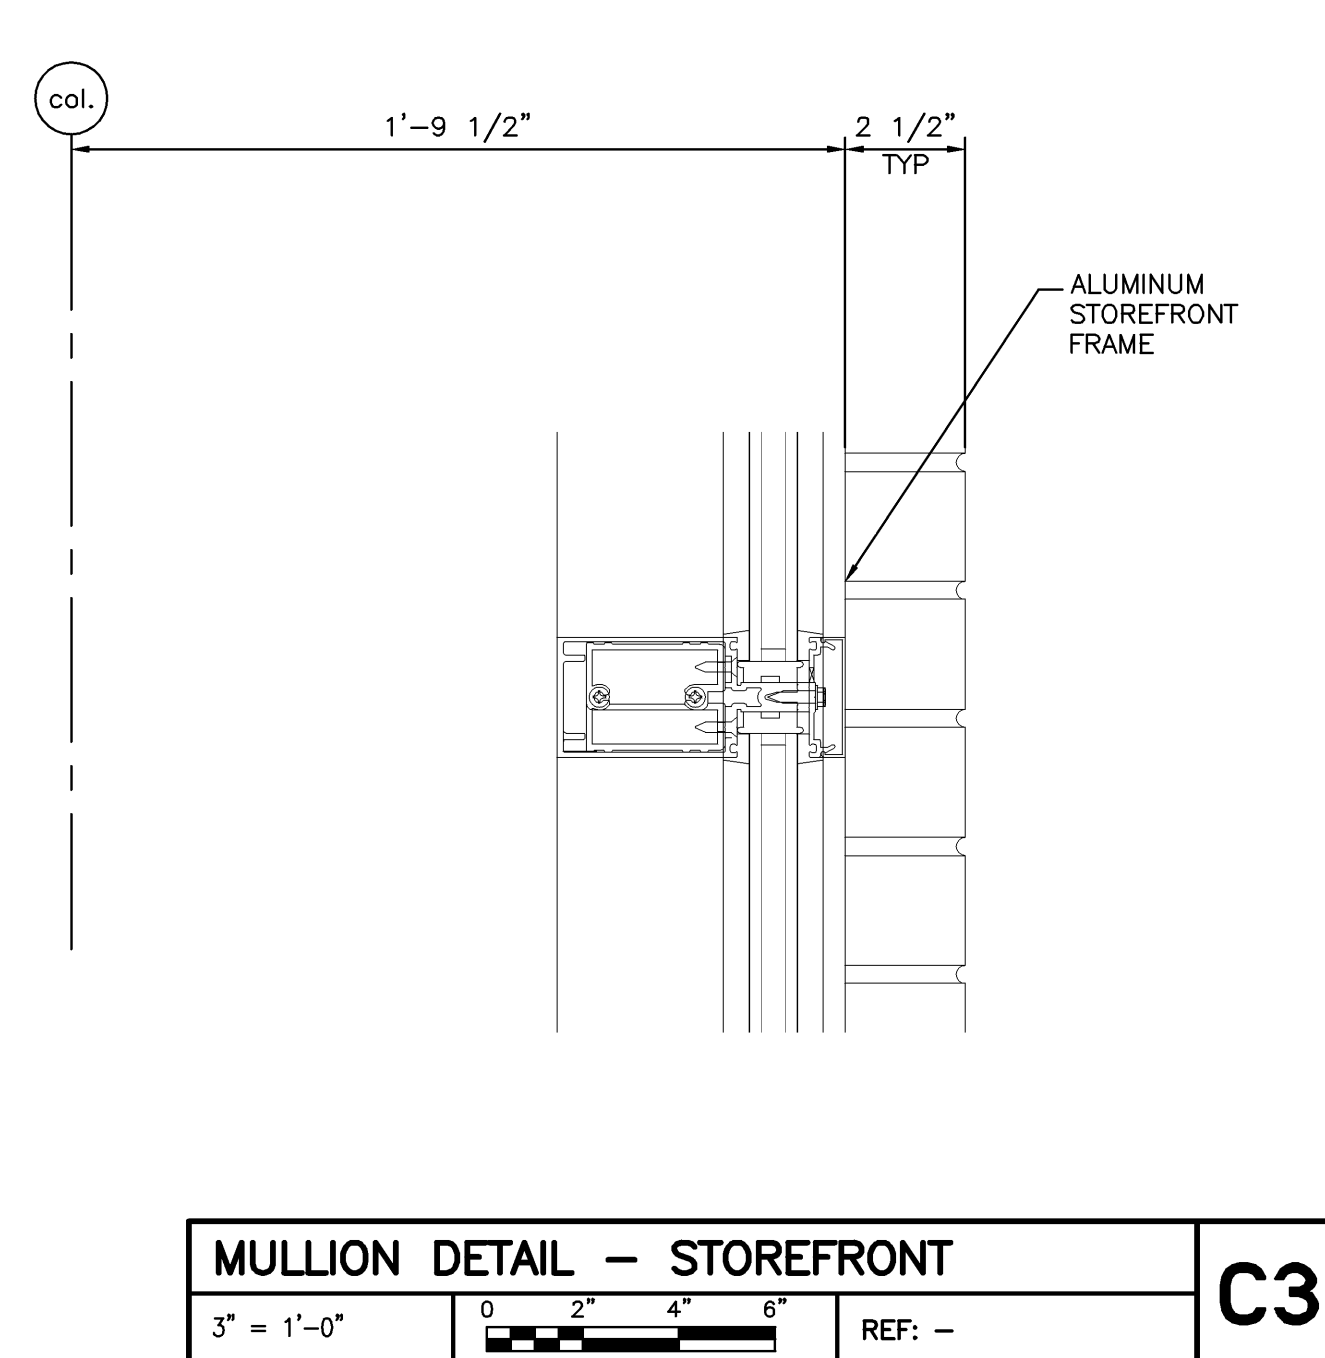


MULLION DETAIL - STOREFRONT

C3

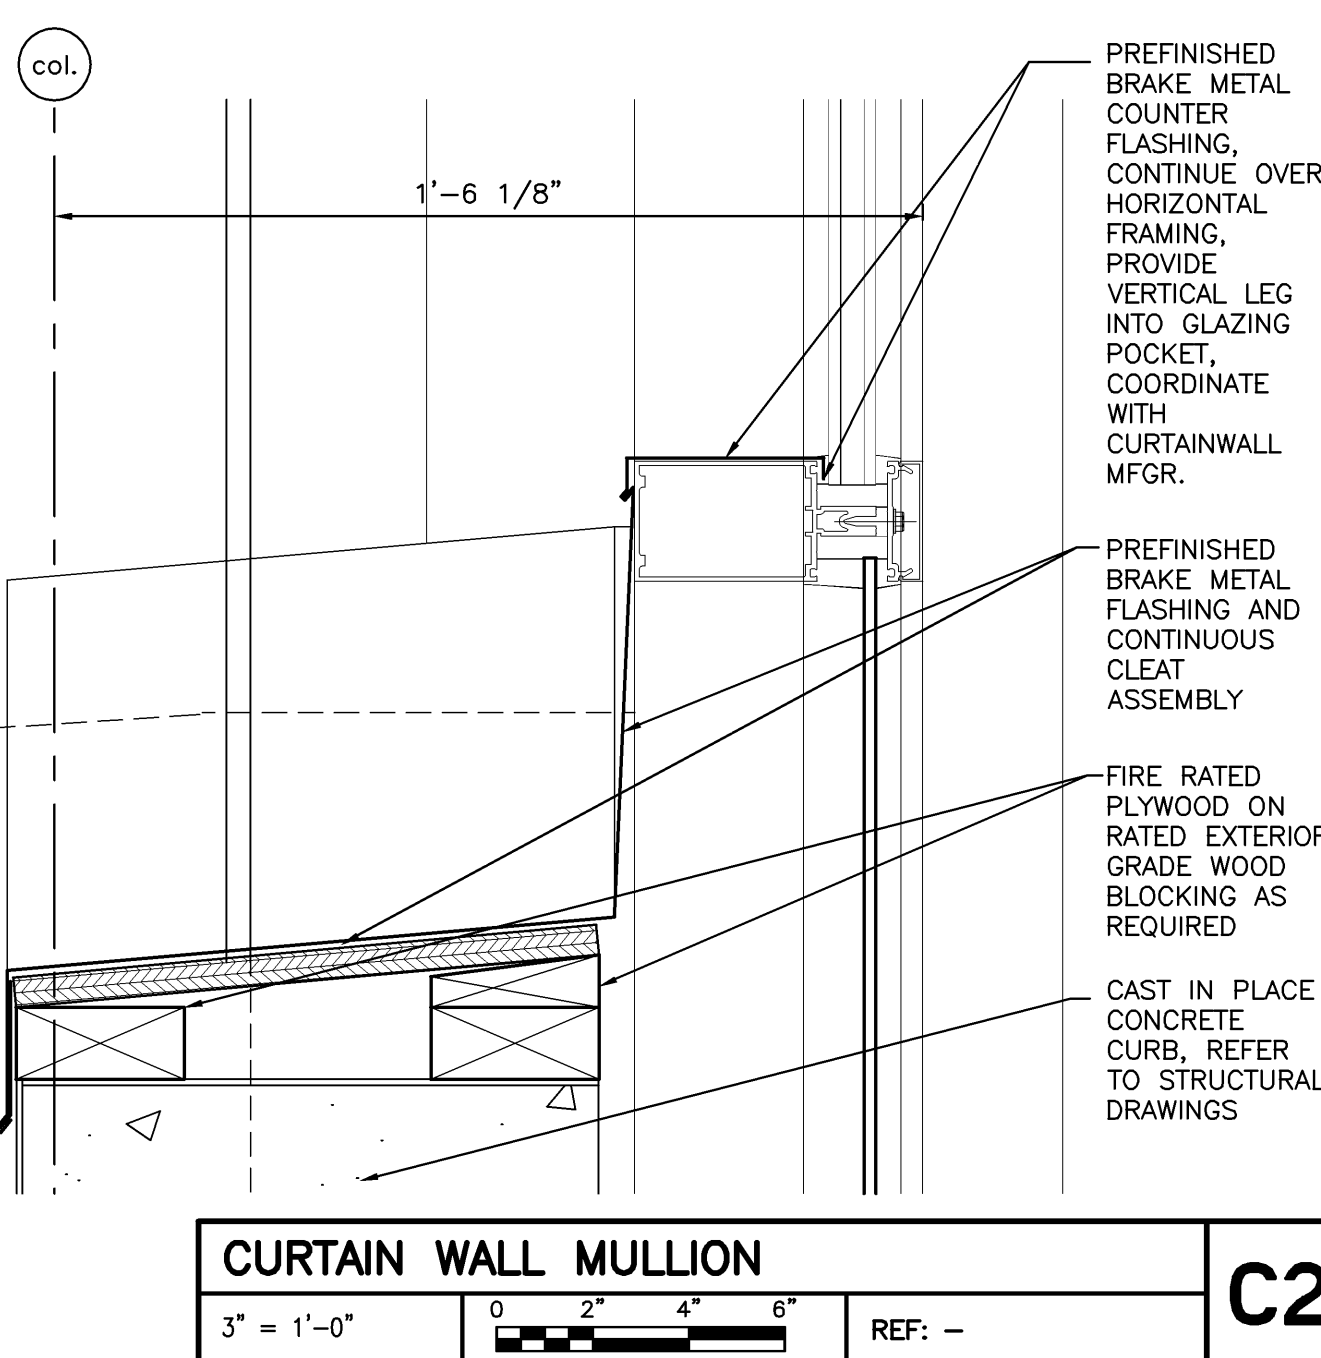


CURTAIN WALL MULLION

C2

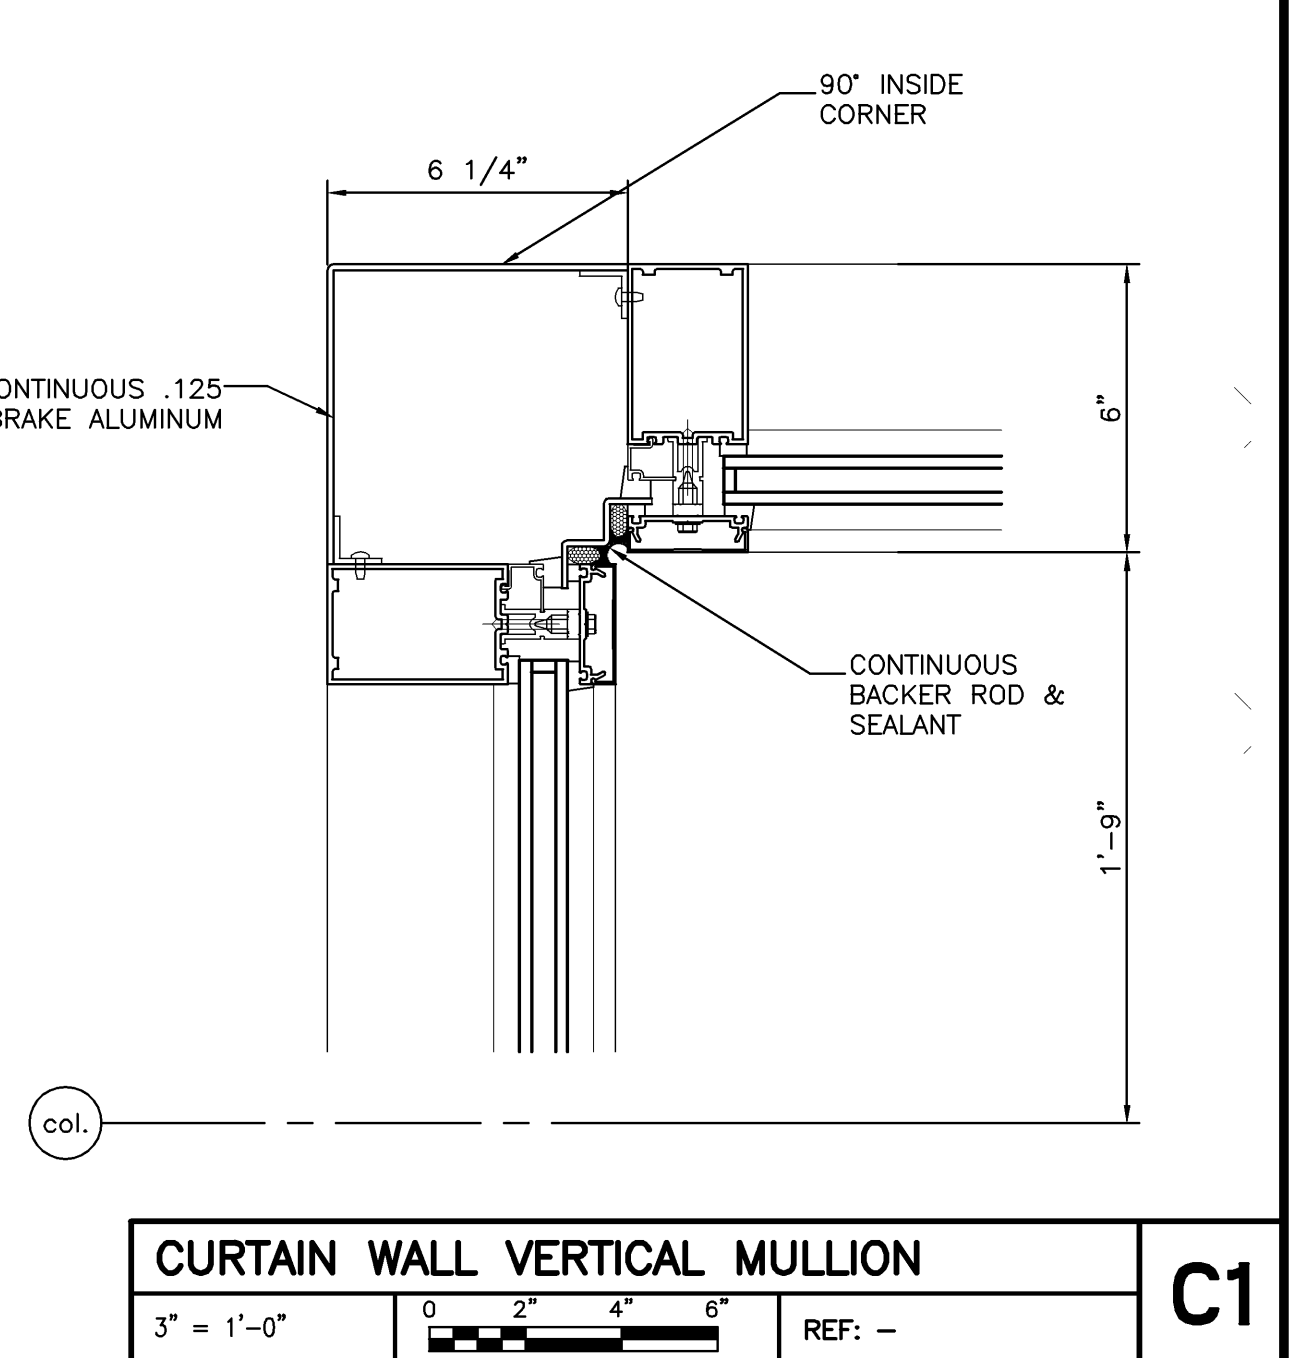


CURTAIN WALL VERTICAL MULLION

C1

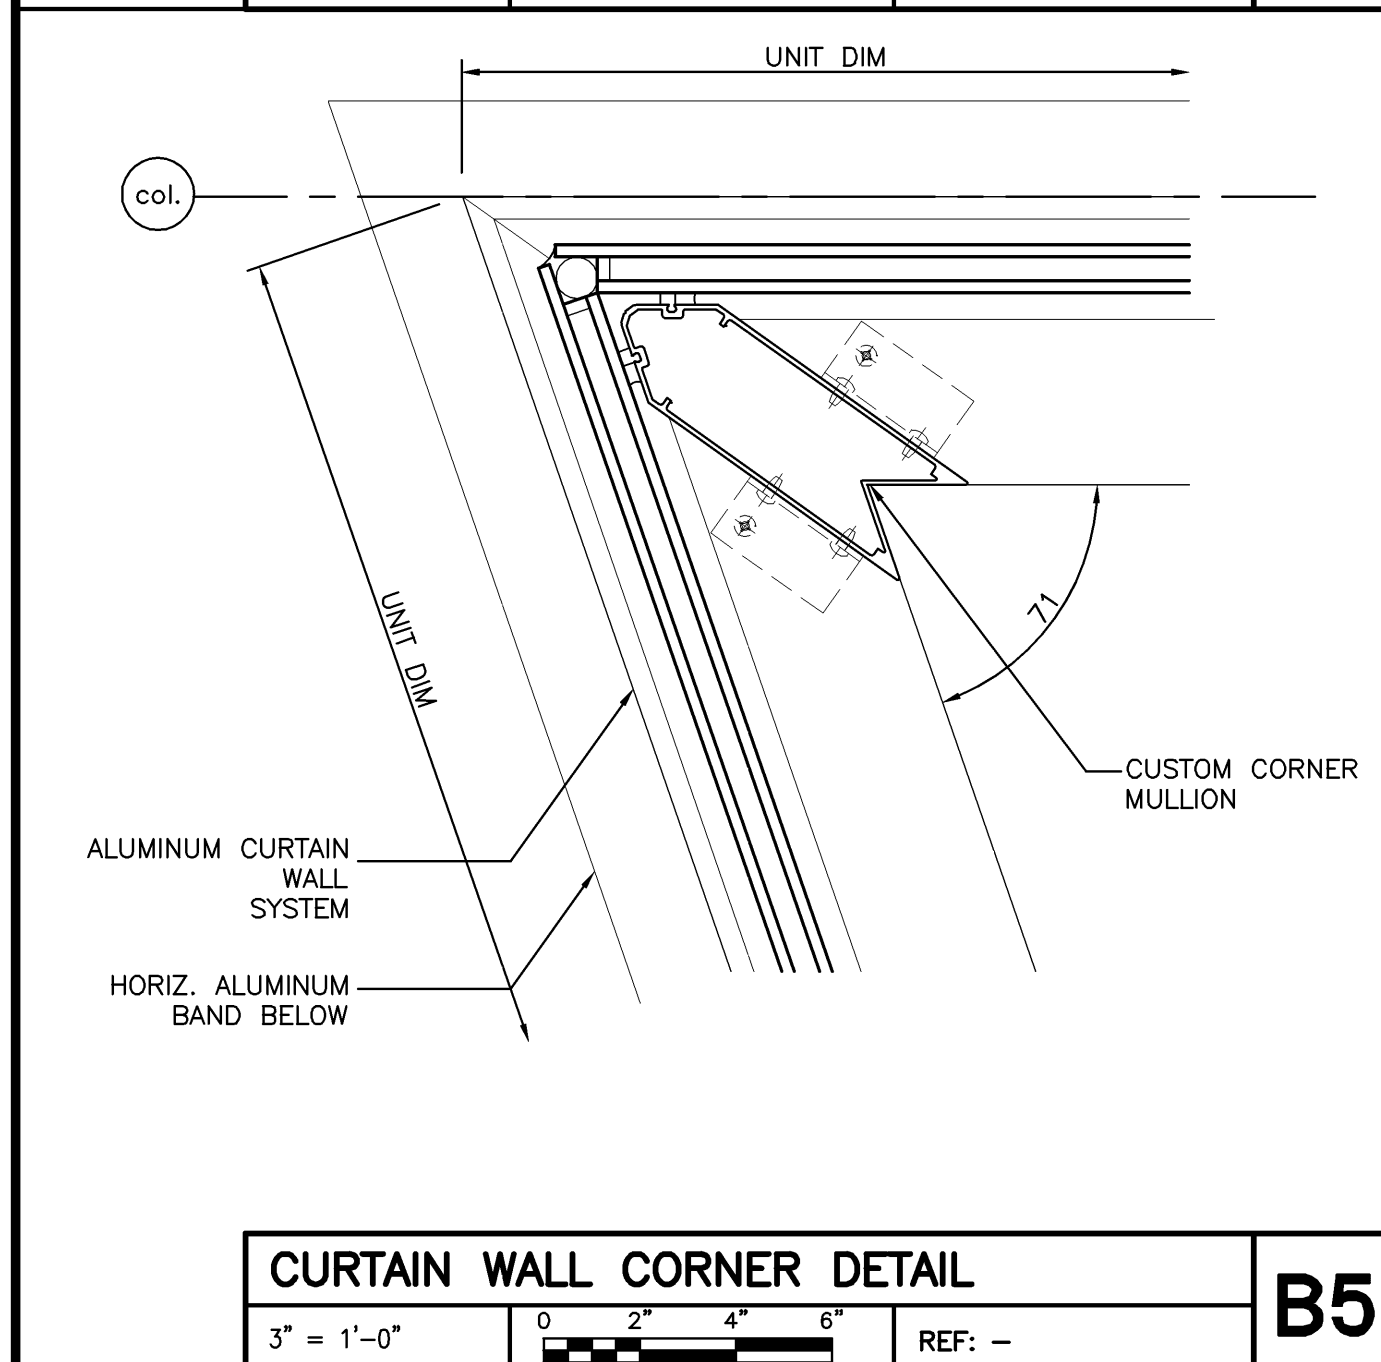


CURTAIN WALL CORNER DETAIL

B5

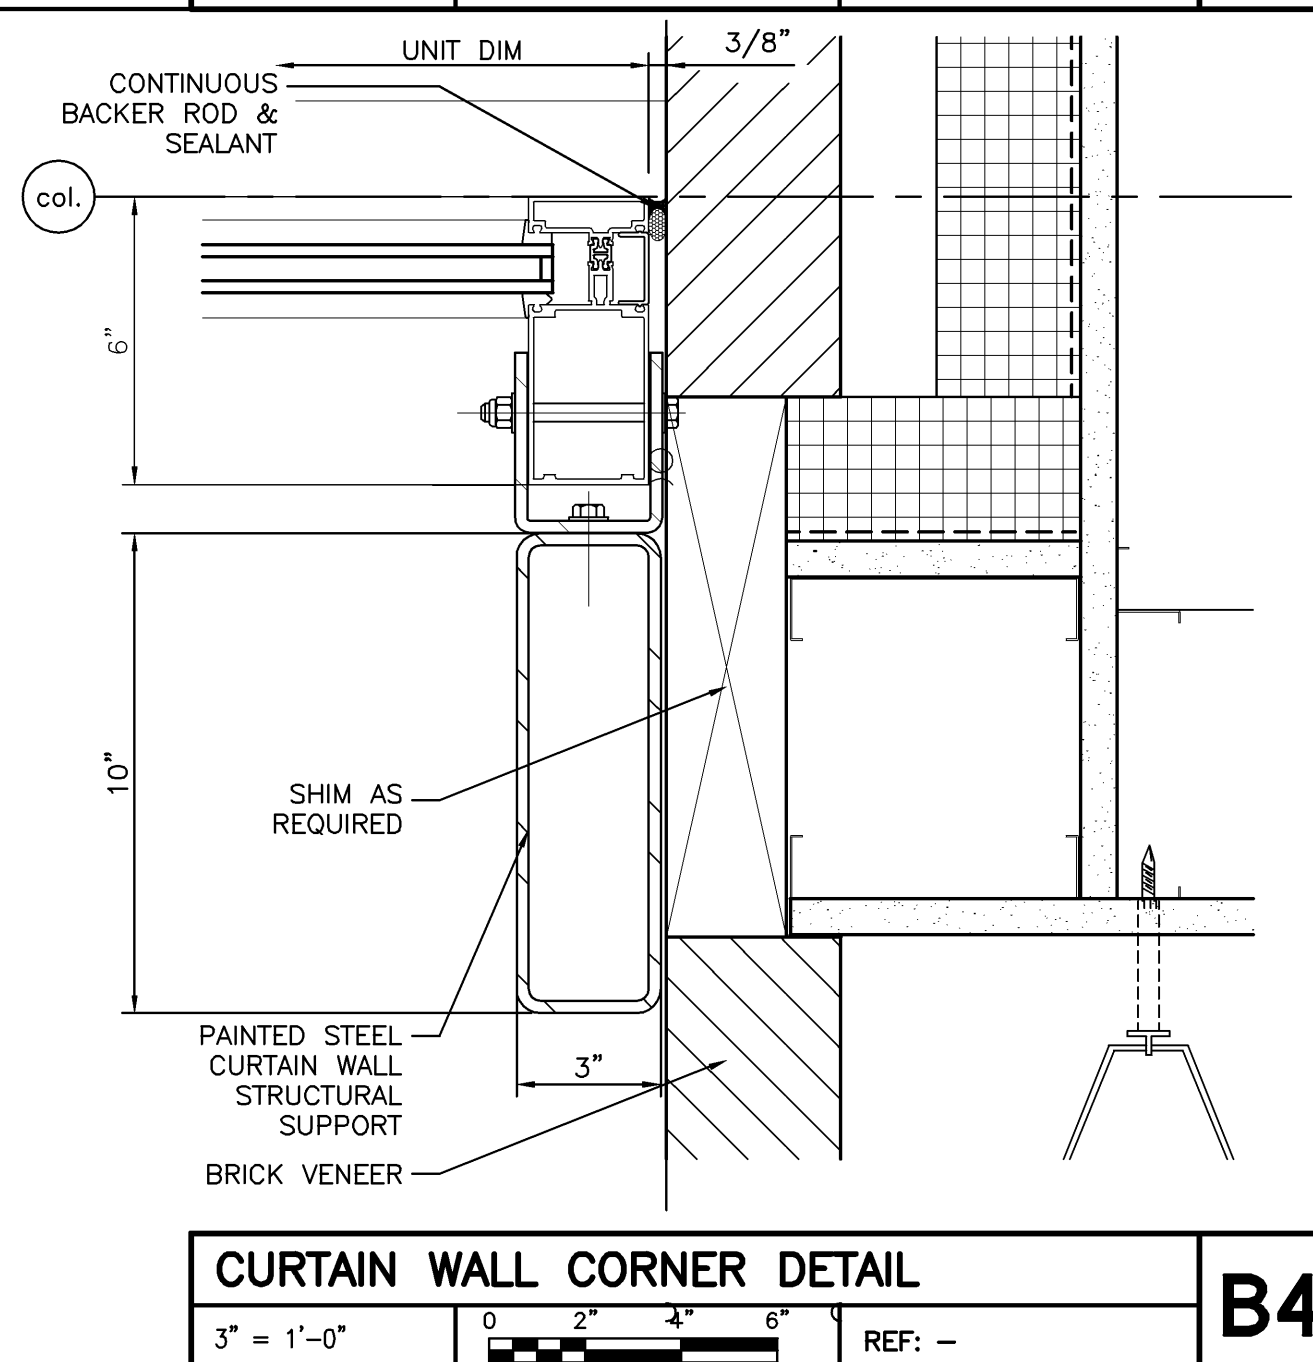


CURTAIN WALL CORNER DETAIL

B4

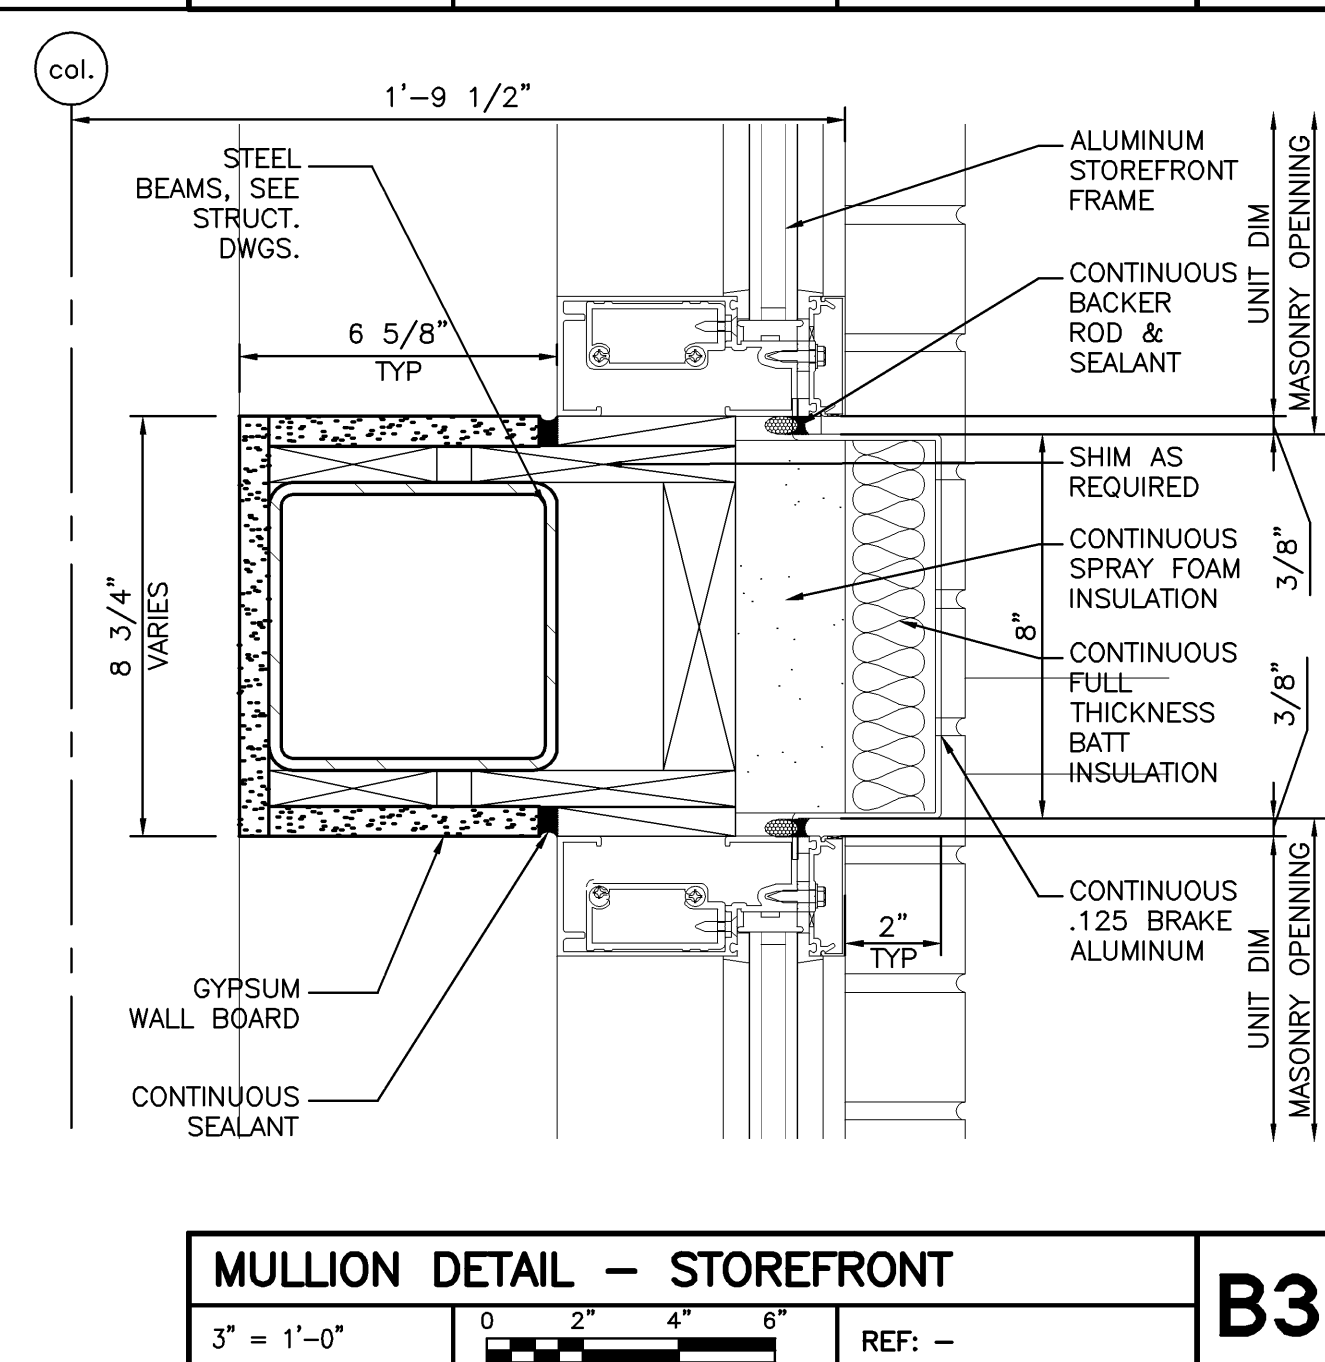


MULLION DETAIL - STOREFRONT

B3

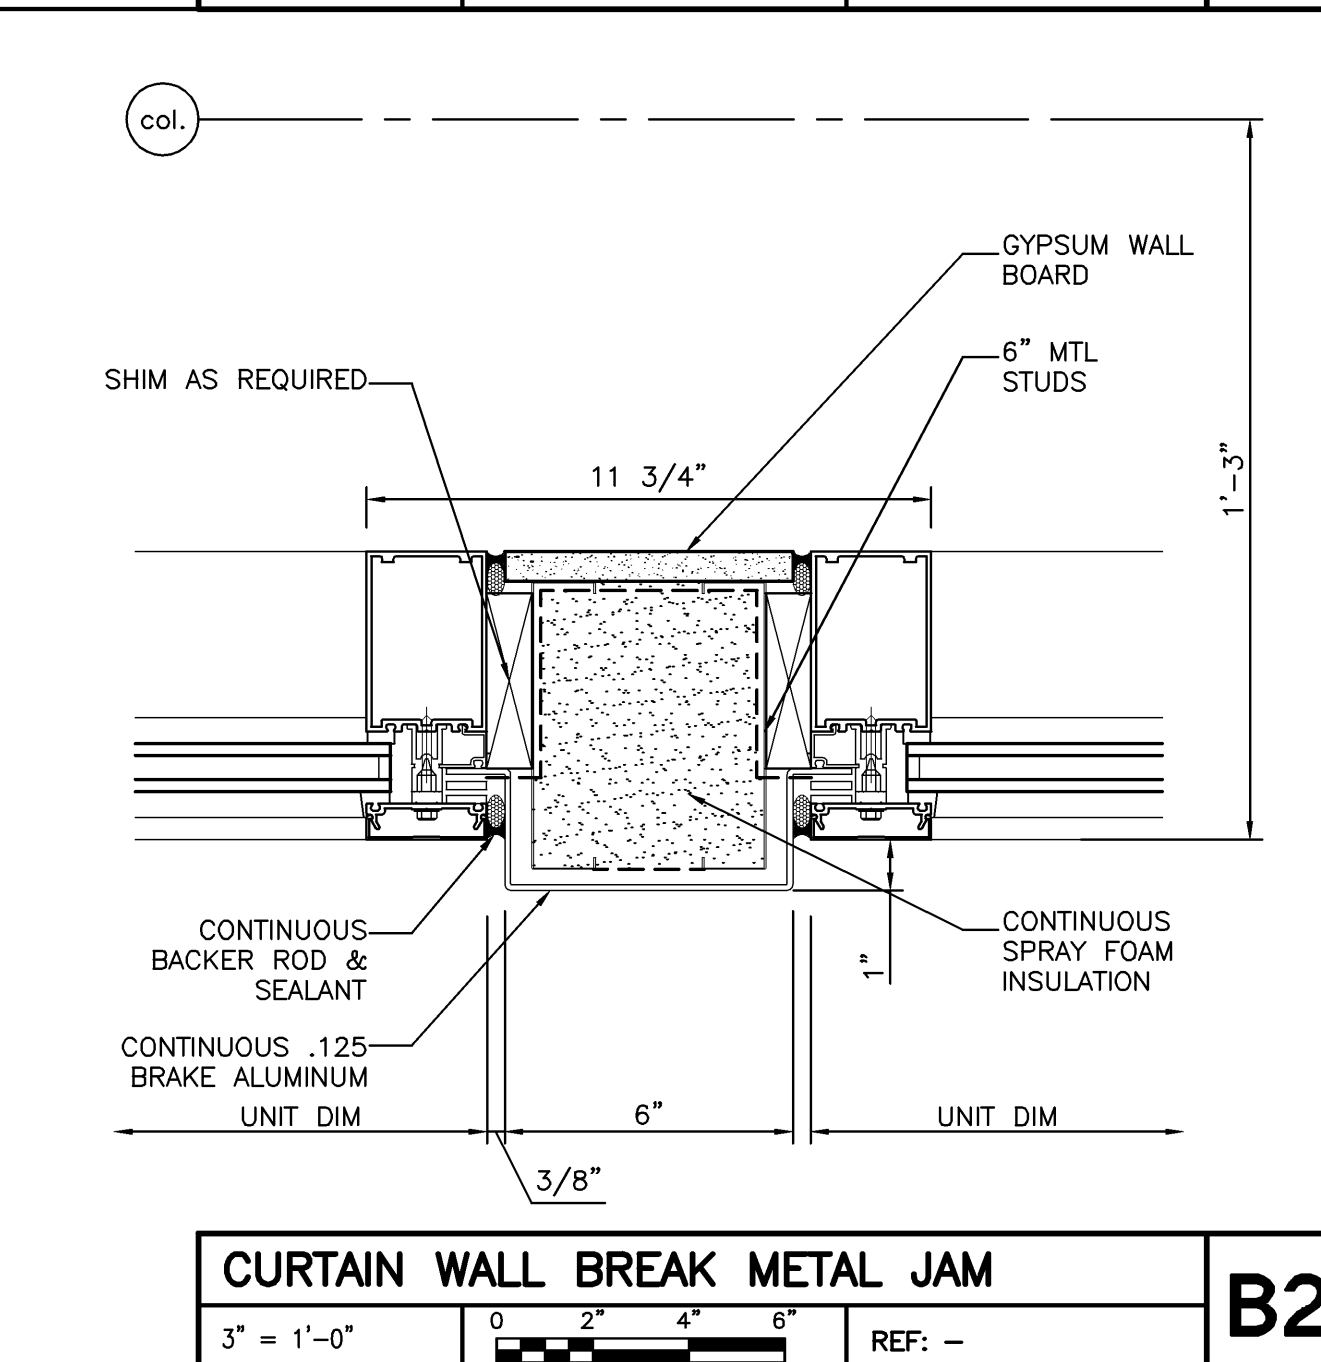


CURTAIN WALL BREAK METAL JAM

B2

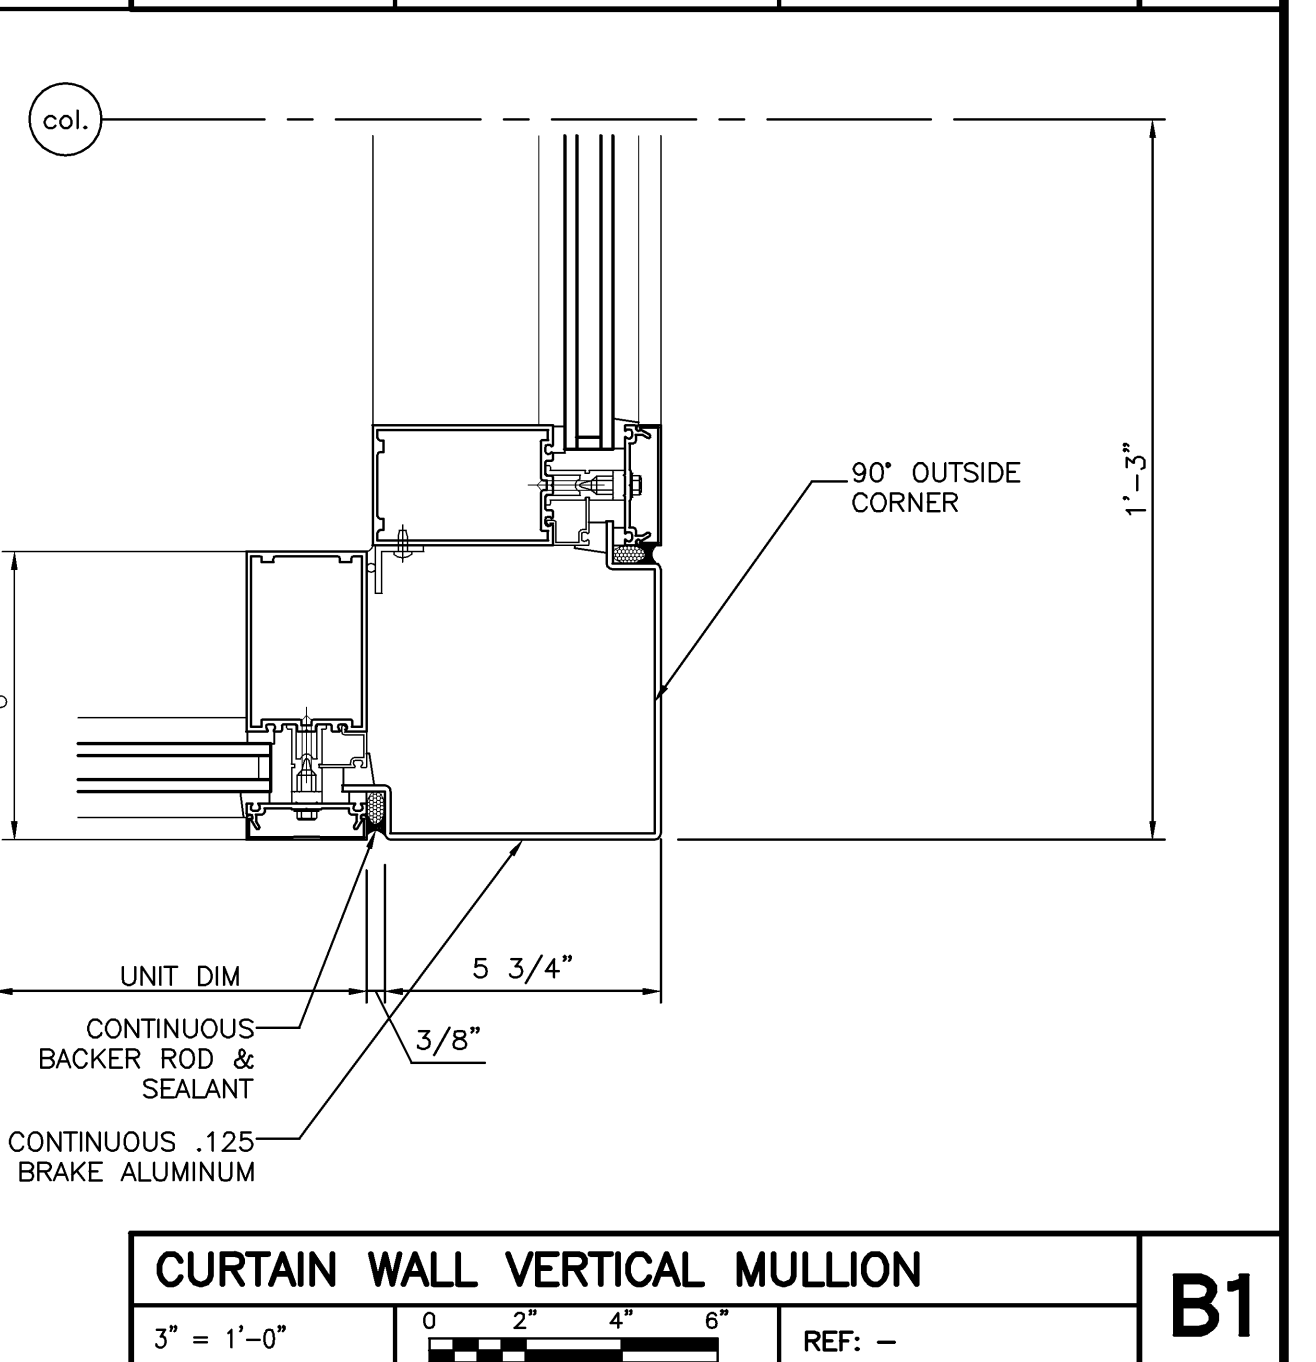


CURTAIN WALL VERTICAL MULLION

B1

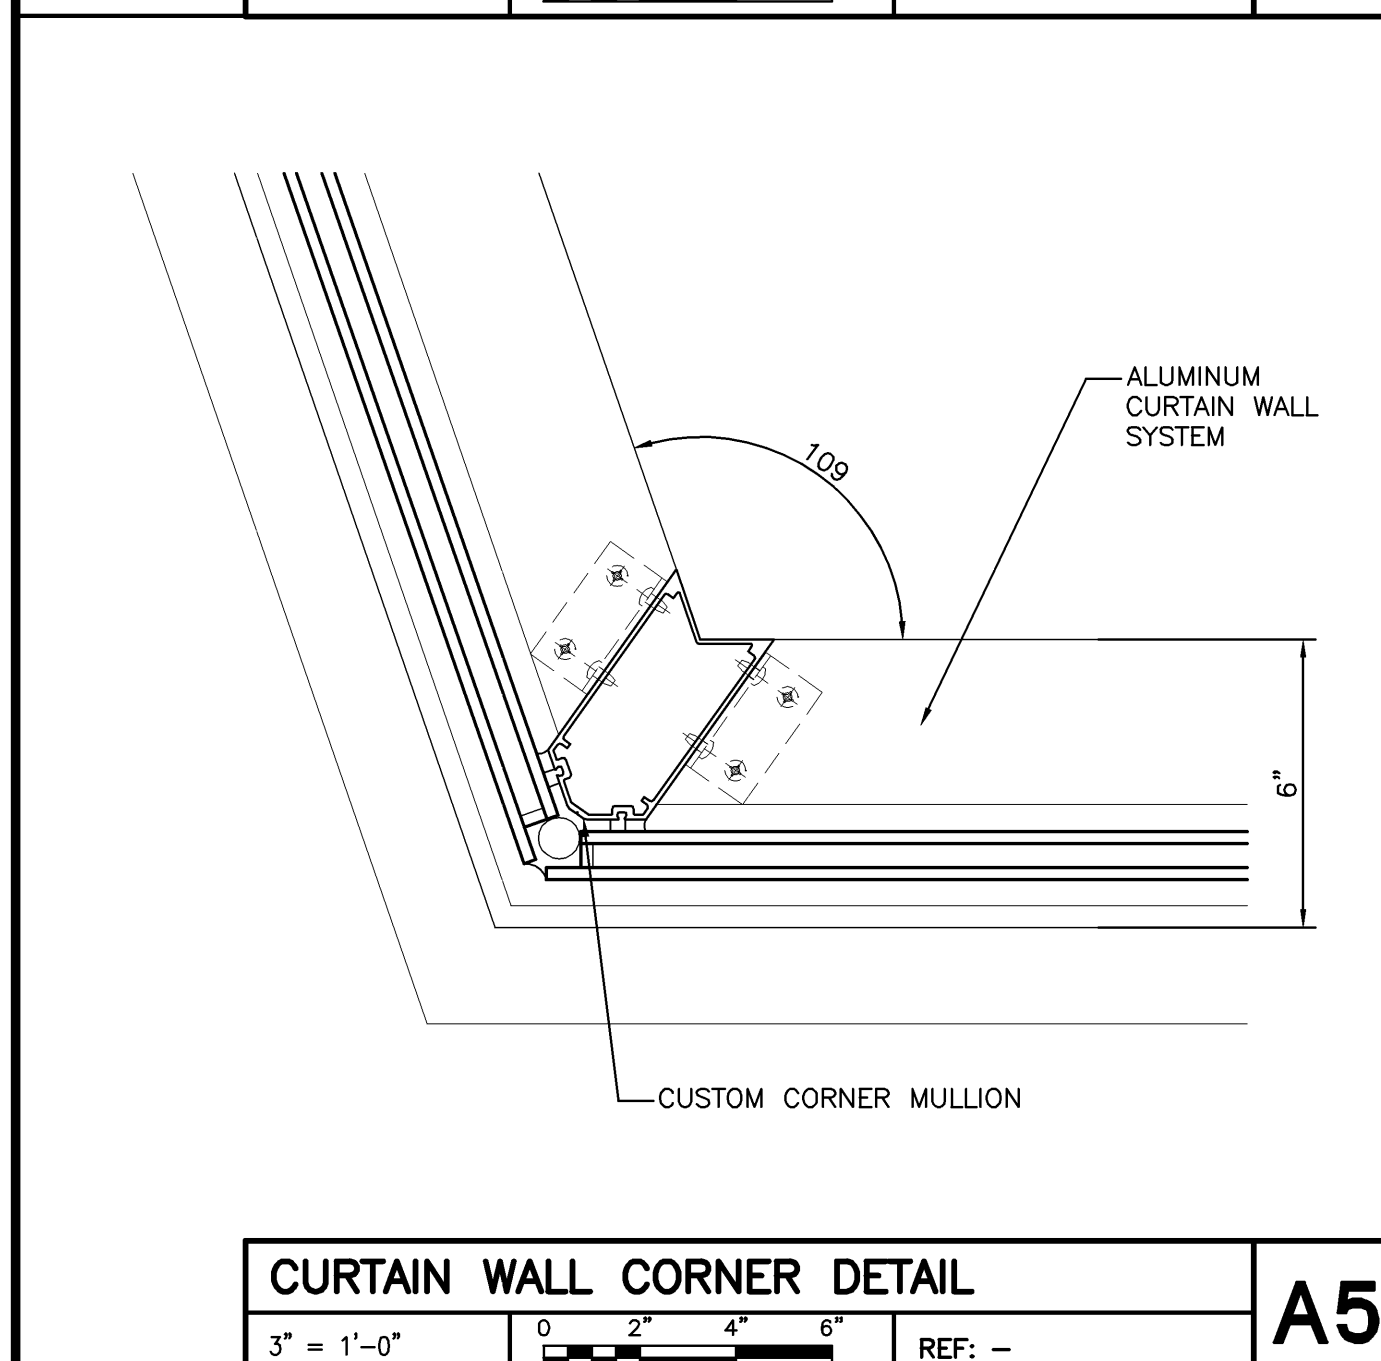


CURTAIN WALL CORNER DETAIL

A5

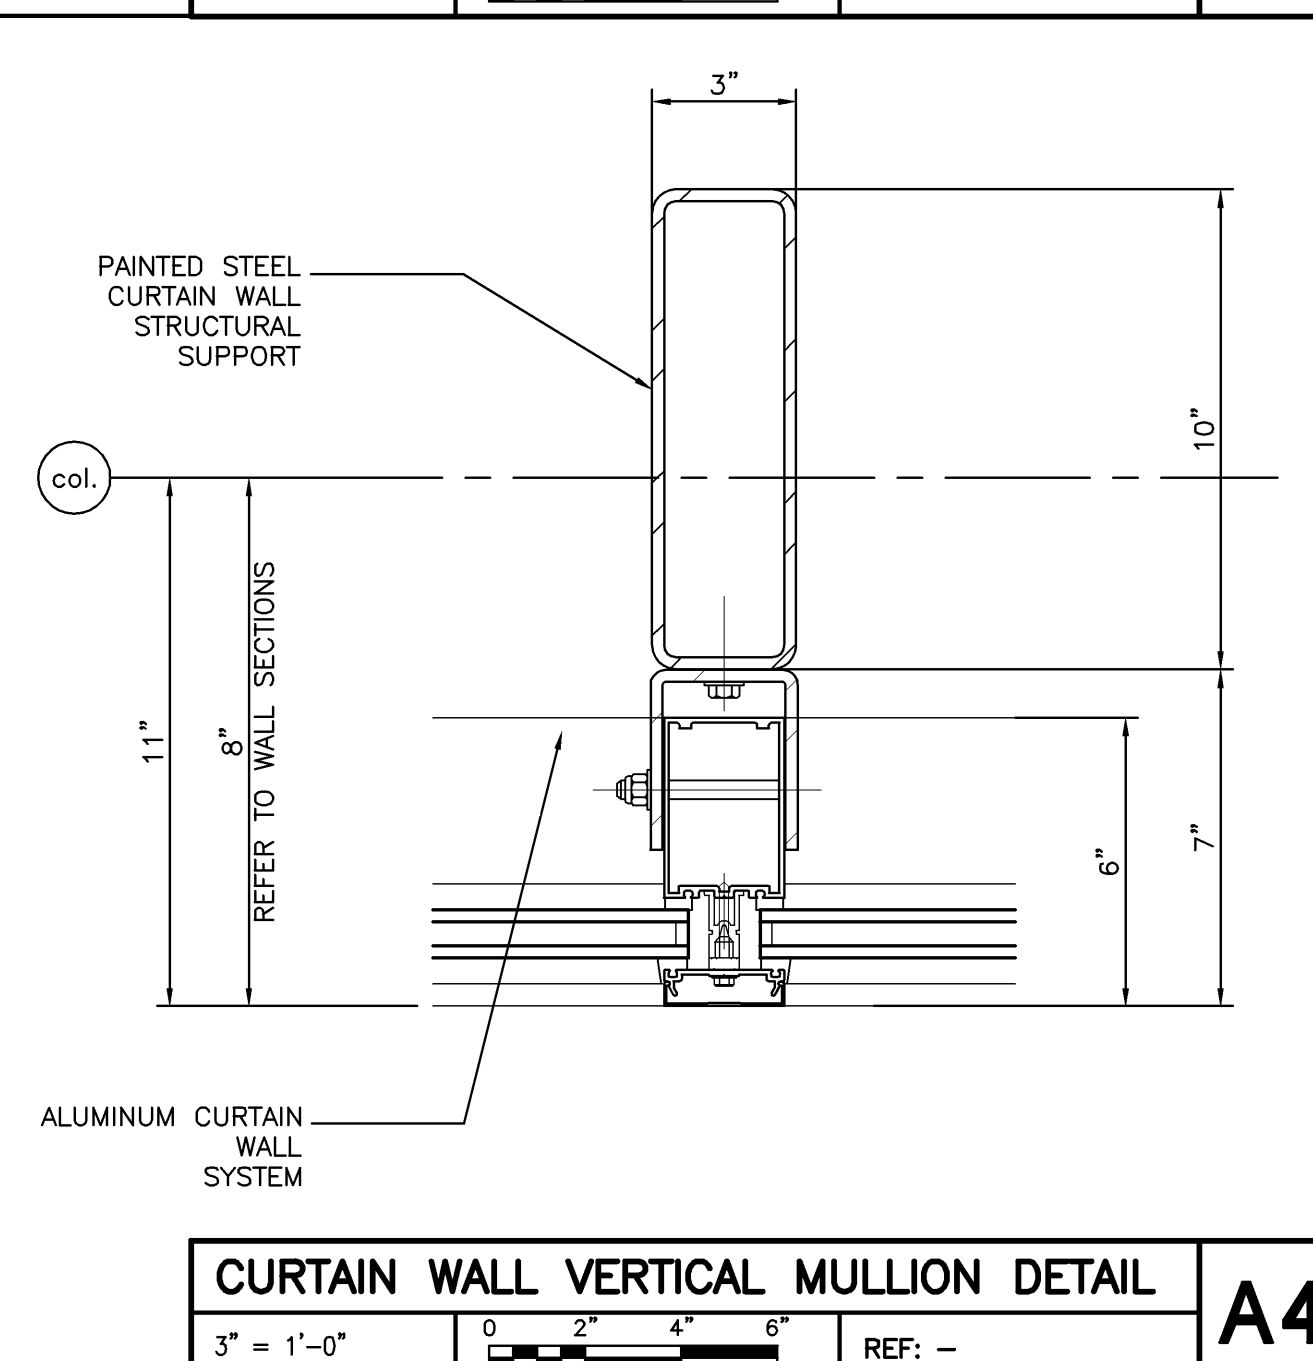


CURTAIN WALL VERTICAL MULLION DETAIL

A4

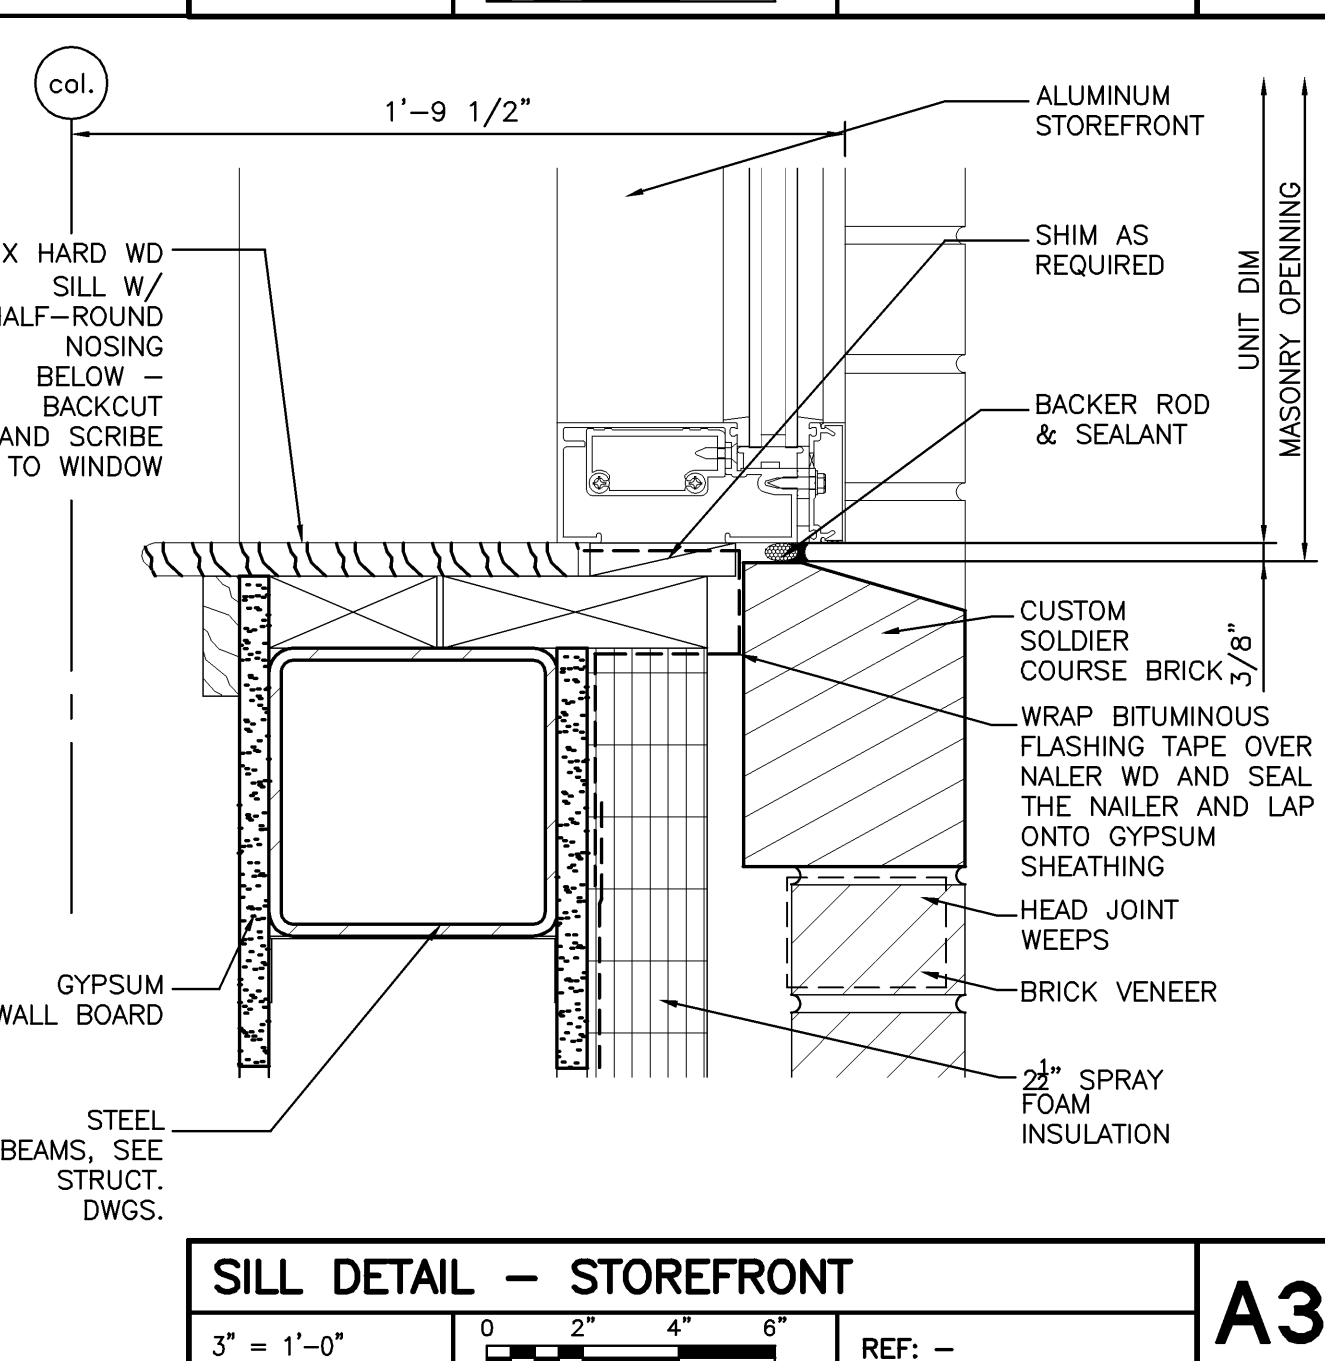


SILL DETAIL - STOREFRONT

A3

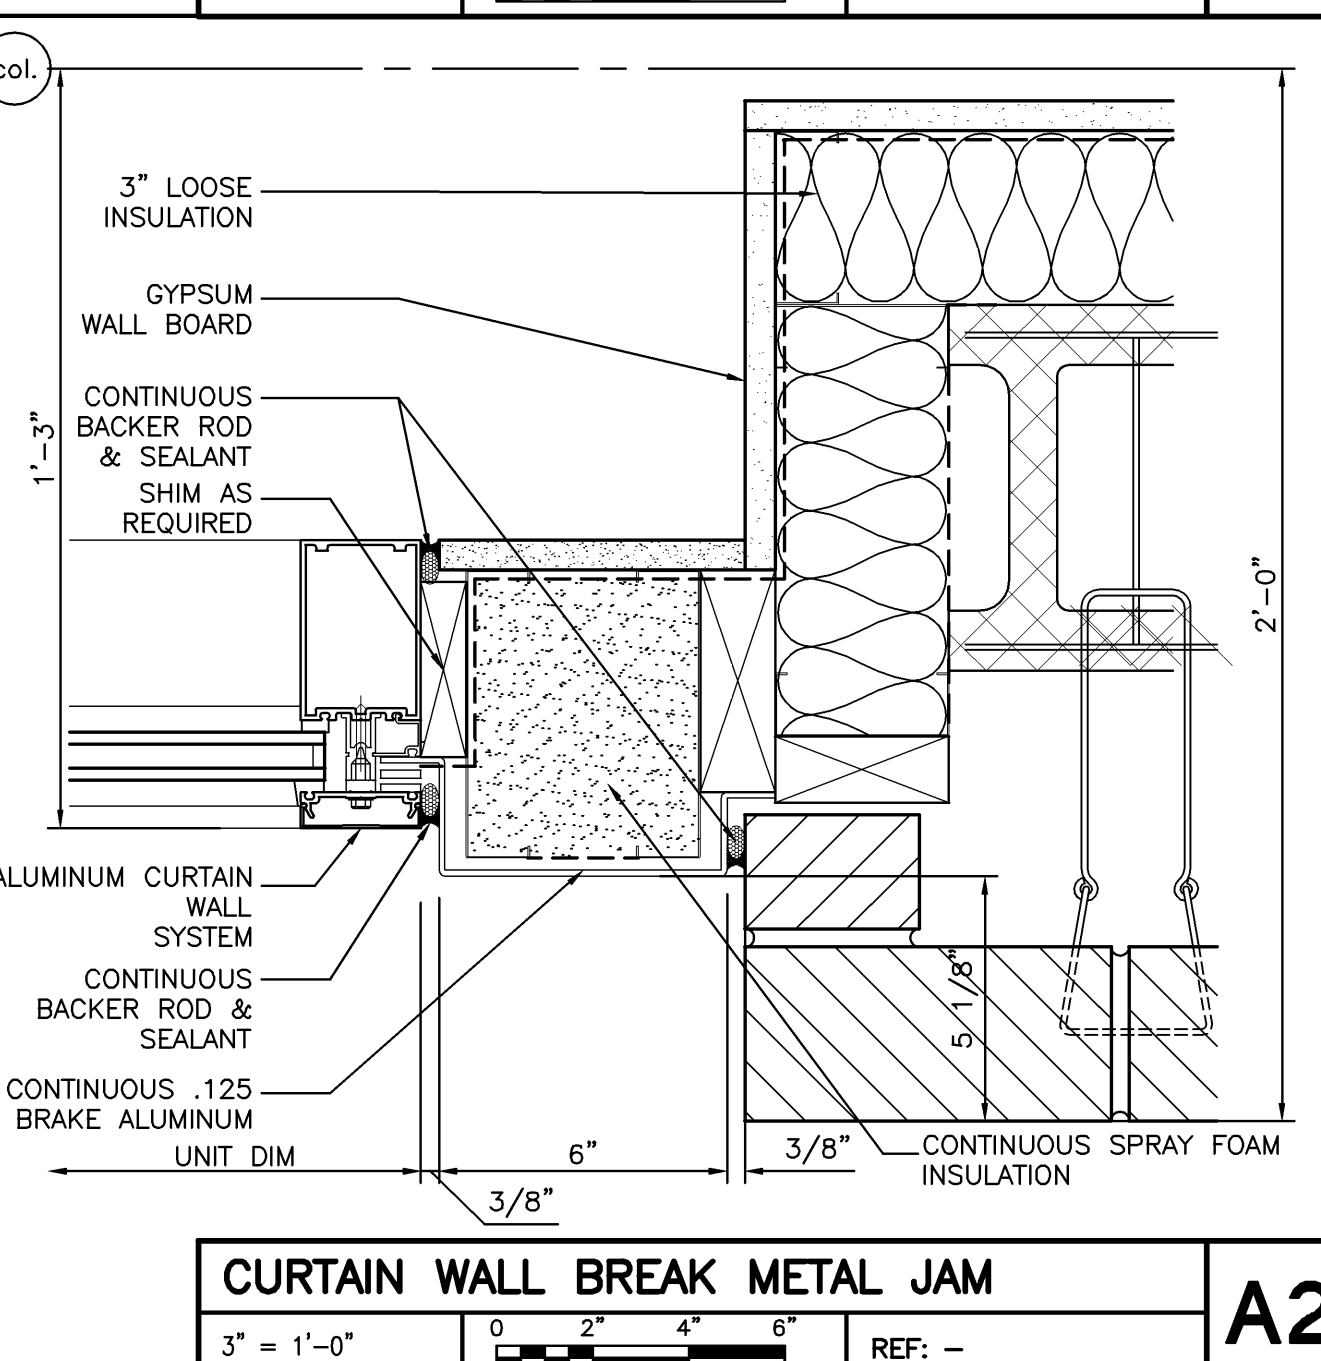

CURTAIN WALL BREAK METAL JAM

A2

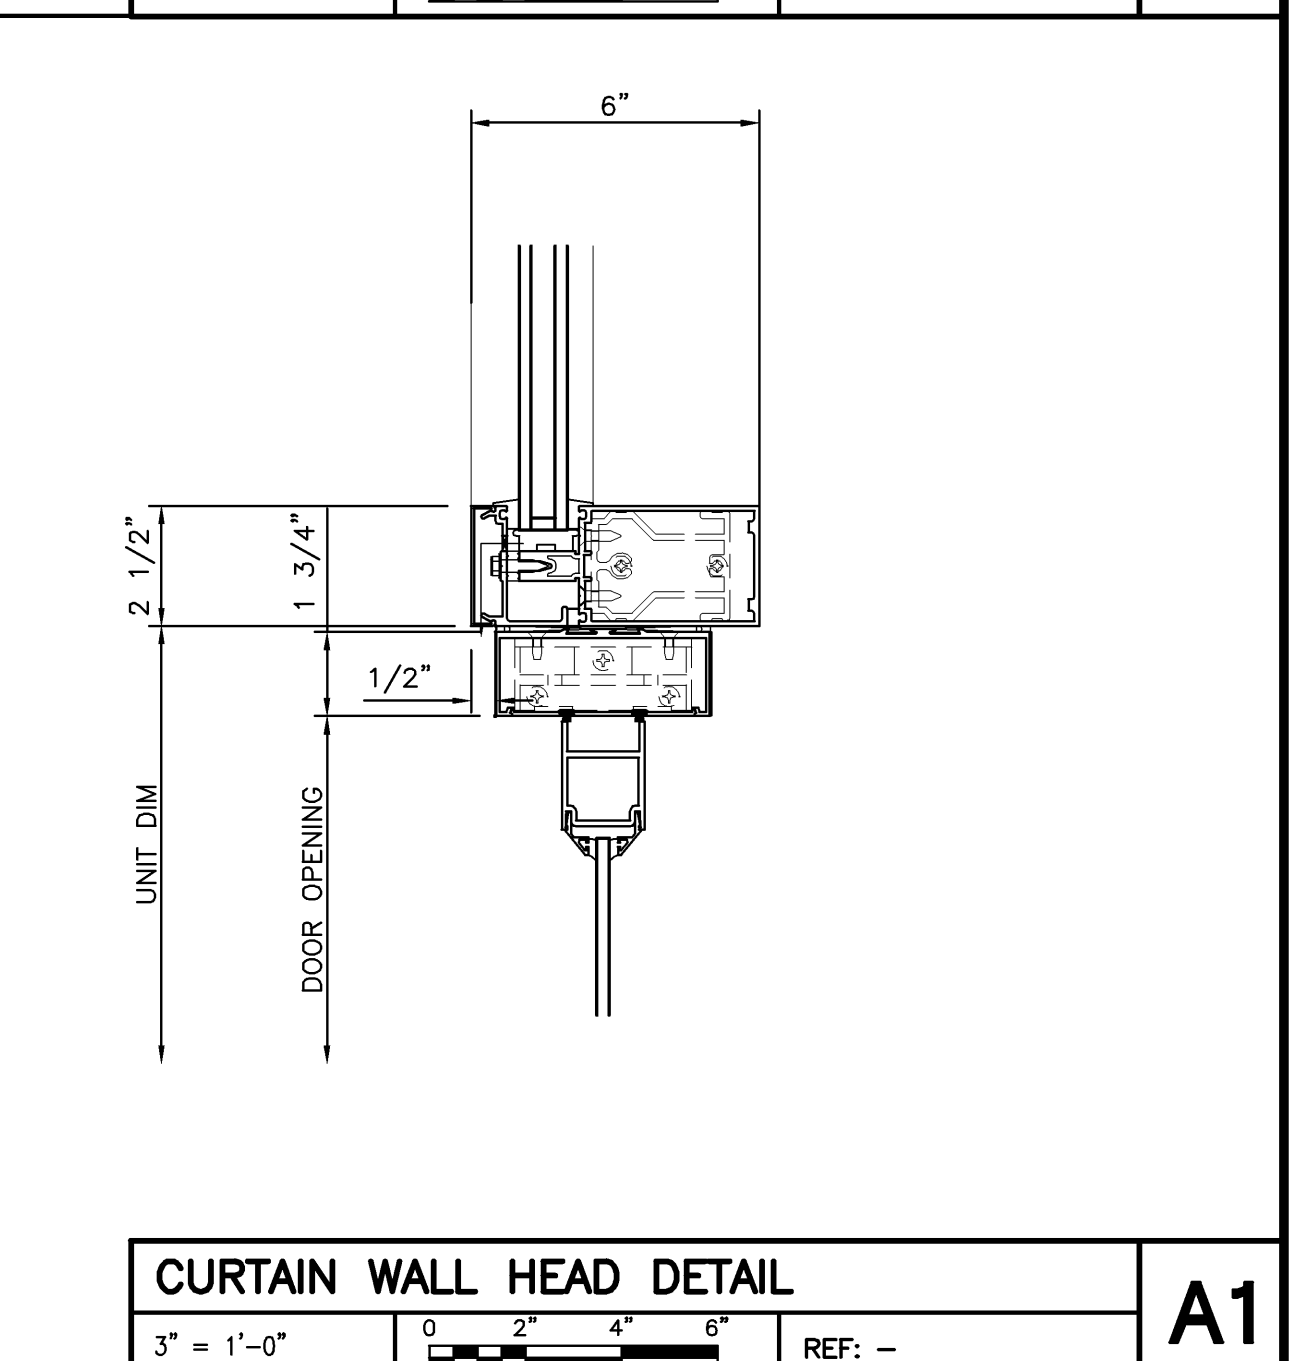

CURTAIN WALL HEAD DETAIL

A1

pizzagalli
construction company

Architects + Engineers
HARRIMAN ASSOCIATES

One Auburn Business Park
Auburn, Maine 04210
207.784.9100 tel
207.783.3017 fax

66 Pearl St., Suite 301
Portland, Maine 04101
207.775.0053 tel
207.775.0460 fax

www.harriman.com
© 2006

LICENSED ARCHITECT
JUDY JOSEPH
No. 2006
STATE OF MAINE

Project Title
84 MARGINAL WAY
Portland, Maine

HA Project No. **06196**

Key Plan
Parking
Office Bldg.

Architectural drawing showing a site plan with a north arrow and a key plan indicating the location of the parking area and office building.

Mark	Date	Description
-	07.30.07	ISSUED FOR CONSTRUCTION
-	06.25.07	60% CONSTRUCTION DOCUMENTS
-	05.24.07	25% CONSTRUCTION DOCUMENTS
-	03.16.07	100% DESIGN DEVELOPMENT
-	03.16.07	100% DESIGN DEVELOPMENT
-	03.09.07	ELEVATOR PACKAGE
-	02.23.07	10% DESIGN DEVELOPMENT
-	02.07.07	SCHEMATIC DESIGN
-	02.06.07	AMENDED SITE PLAN REVIEW
-	01.26.07	M.E.P.F. R.F.P.
-	12.22.06	RESPONSE TO PLANNING COMMENTS

Issue Dates

Drawing Status

Drawing Title
WINDOW DETAILS

PA / PE: JLJ Drawn By: LG

Drawing Number
A55.2