


ELECTRICAL & TEL/DAT ROOMS
1/4" = 1'-0" REF: **C1**

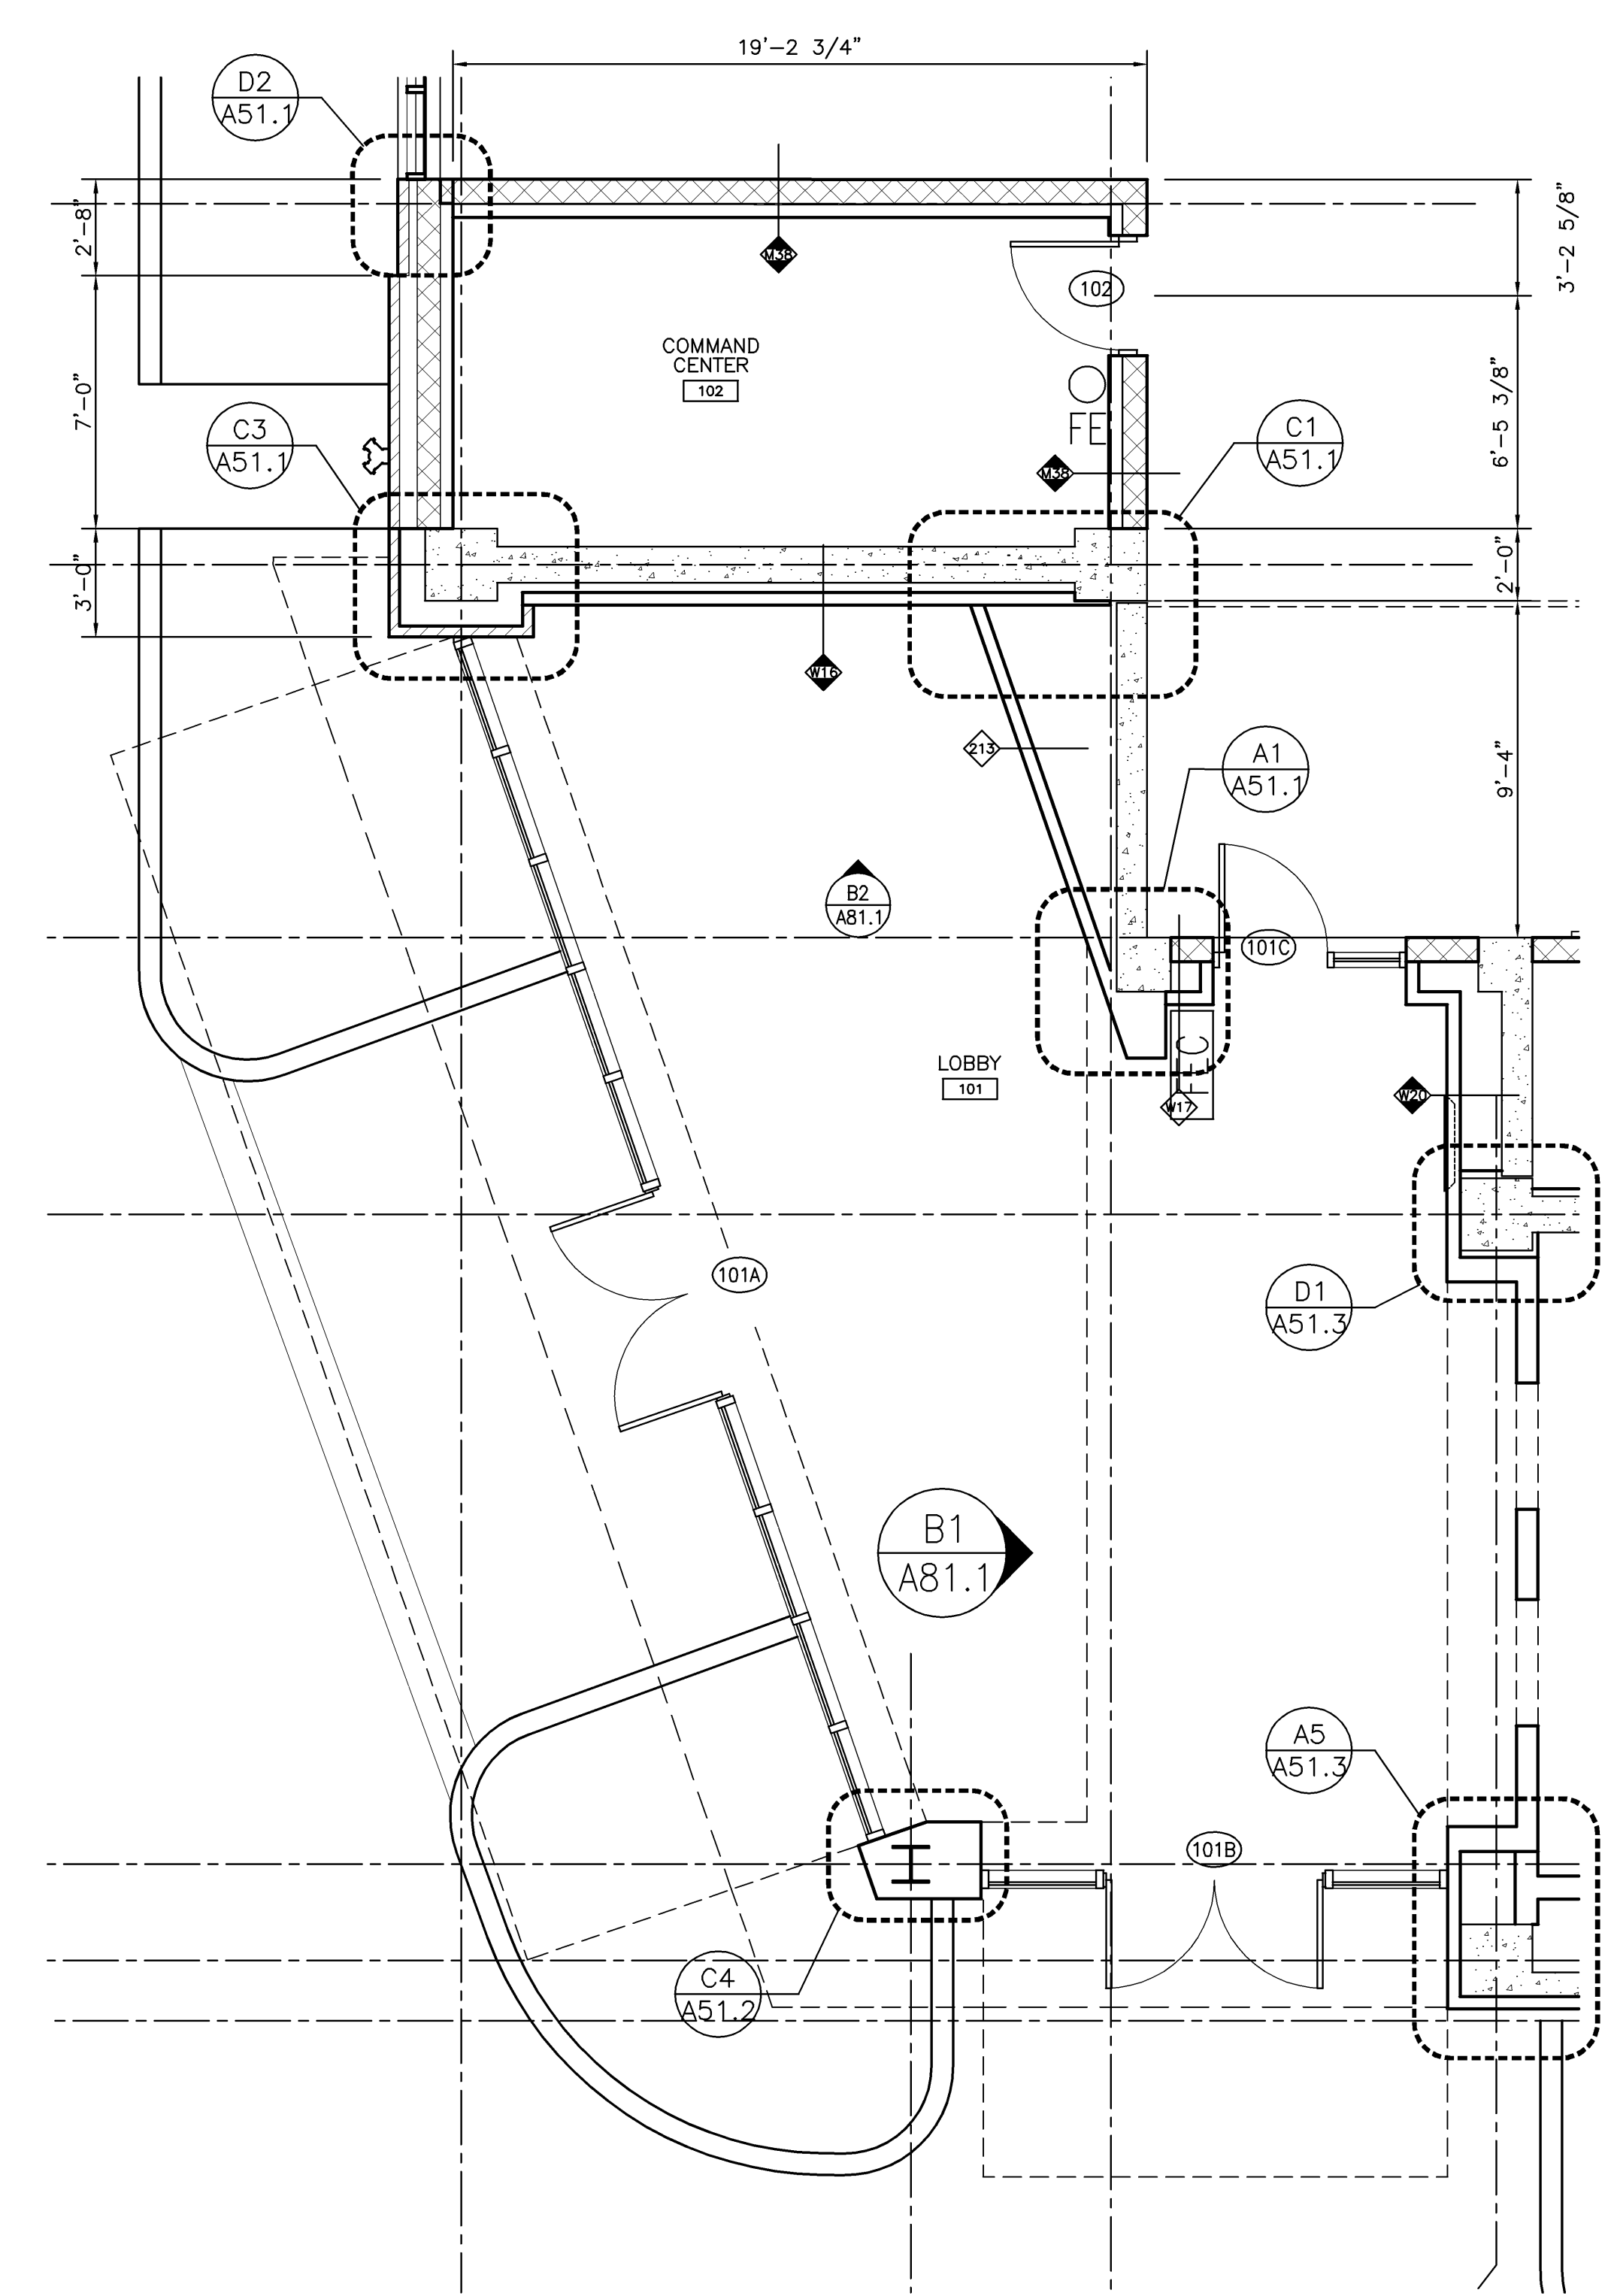

ELECTRICAL & TEL/DAT ROOMS
1/4" = 1'-0" REF: **A1**

Issue Dates	Mark	Date	Description
-	07.30.07	ISSUED FOR CONSTRUCTION	
-	06.25.07	60% CONSTRUCTION DOCUMENTS	
-	05.24.07	25% CONSTRUCTION DOCUMENTS	
-	03.16.07	100% DESIGN DEVELOPMENT	
-	03.16.07	100% DESIGN DEVELOPMENT	
-	03.09.07	ELEVATOR PACKAGE	
-	02.23.07	10% DESIGN DEVELOPMENT	
-	02.07.07	SCHEMATIC DESIGN	
-	02.06.07	AMENDED SITE PLAN REVIEW	
-	01.26.07	M.E.P.F. R.F.P.	
-	12.22.06	RESPONSE TO PLANNING COMMENTS	

Drawing Status

Drawing Title
ENLARGED PLANS

PA / PE: JLL Drawn By: MMO

Drawing Number
A75.1