


-	07.30.07	ISSUED FOR CONSTRUCTION
-	06.25.07	60% CONSTRUCTION DOCUMENTS
-	05.24.07	25% CONSTRUCTION DOCUMENTS
-	03.16.07	100% DESIGN DEVELOPMENT
-	03.16.07	100% DESIGN DEVELOPMENT
-	03.09.07	ELEVATOR PACKAGE
-	02.23.07	10% DESIGN DEVELOPMENT
-	02.07.07	SCHEMATIC DESIGN
-	02.06.07	AMENDED SITE PLAN REVIEW
-	01.26.07	M.E.P.F. R.F.P.
-	12.22.06	RESPONSE TO PLANNING COMMENTS
Mark	Date	Description
Issue Dates		

Drawing Status


Drawing Title
INTERIOR ELEVATIONS

PA / PE: JLL Drawn By: LG

Drawing Number
A81.1

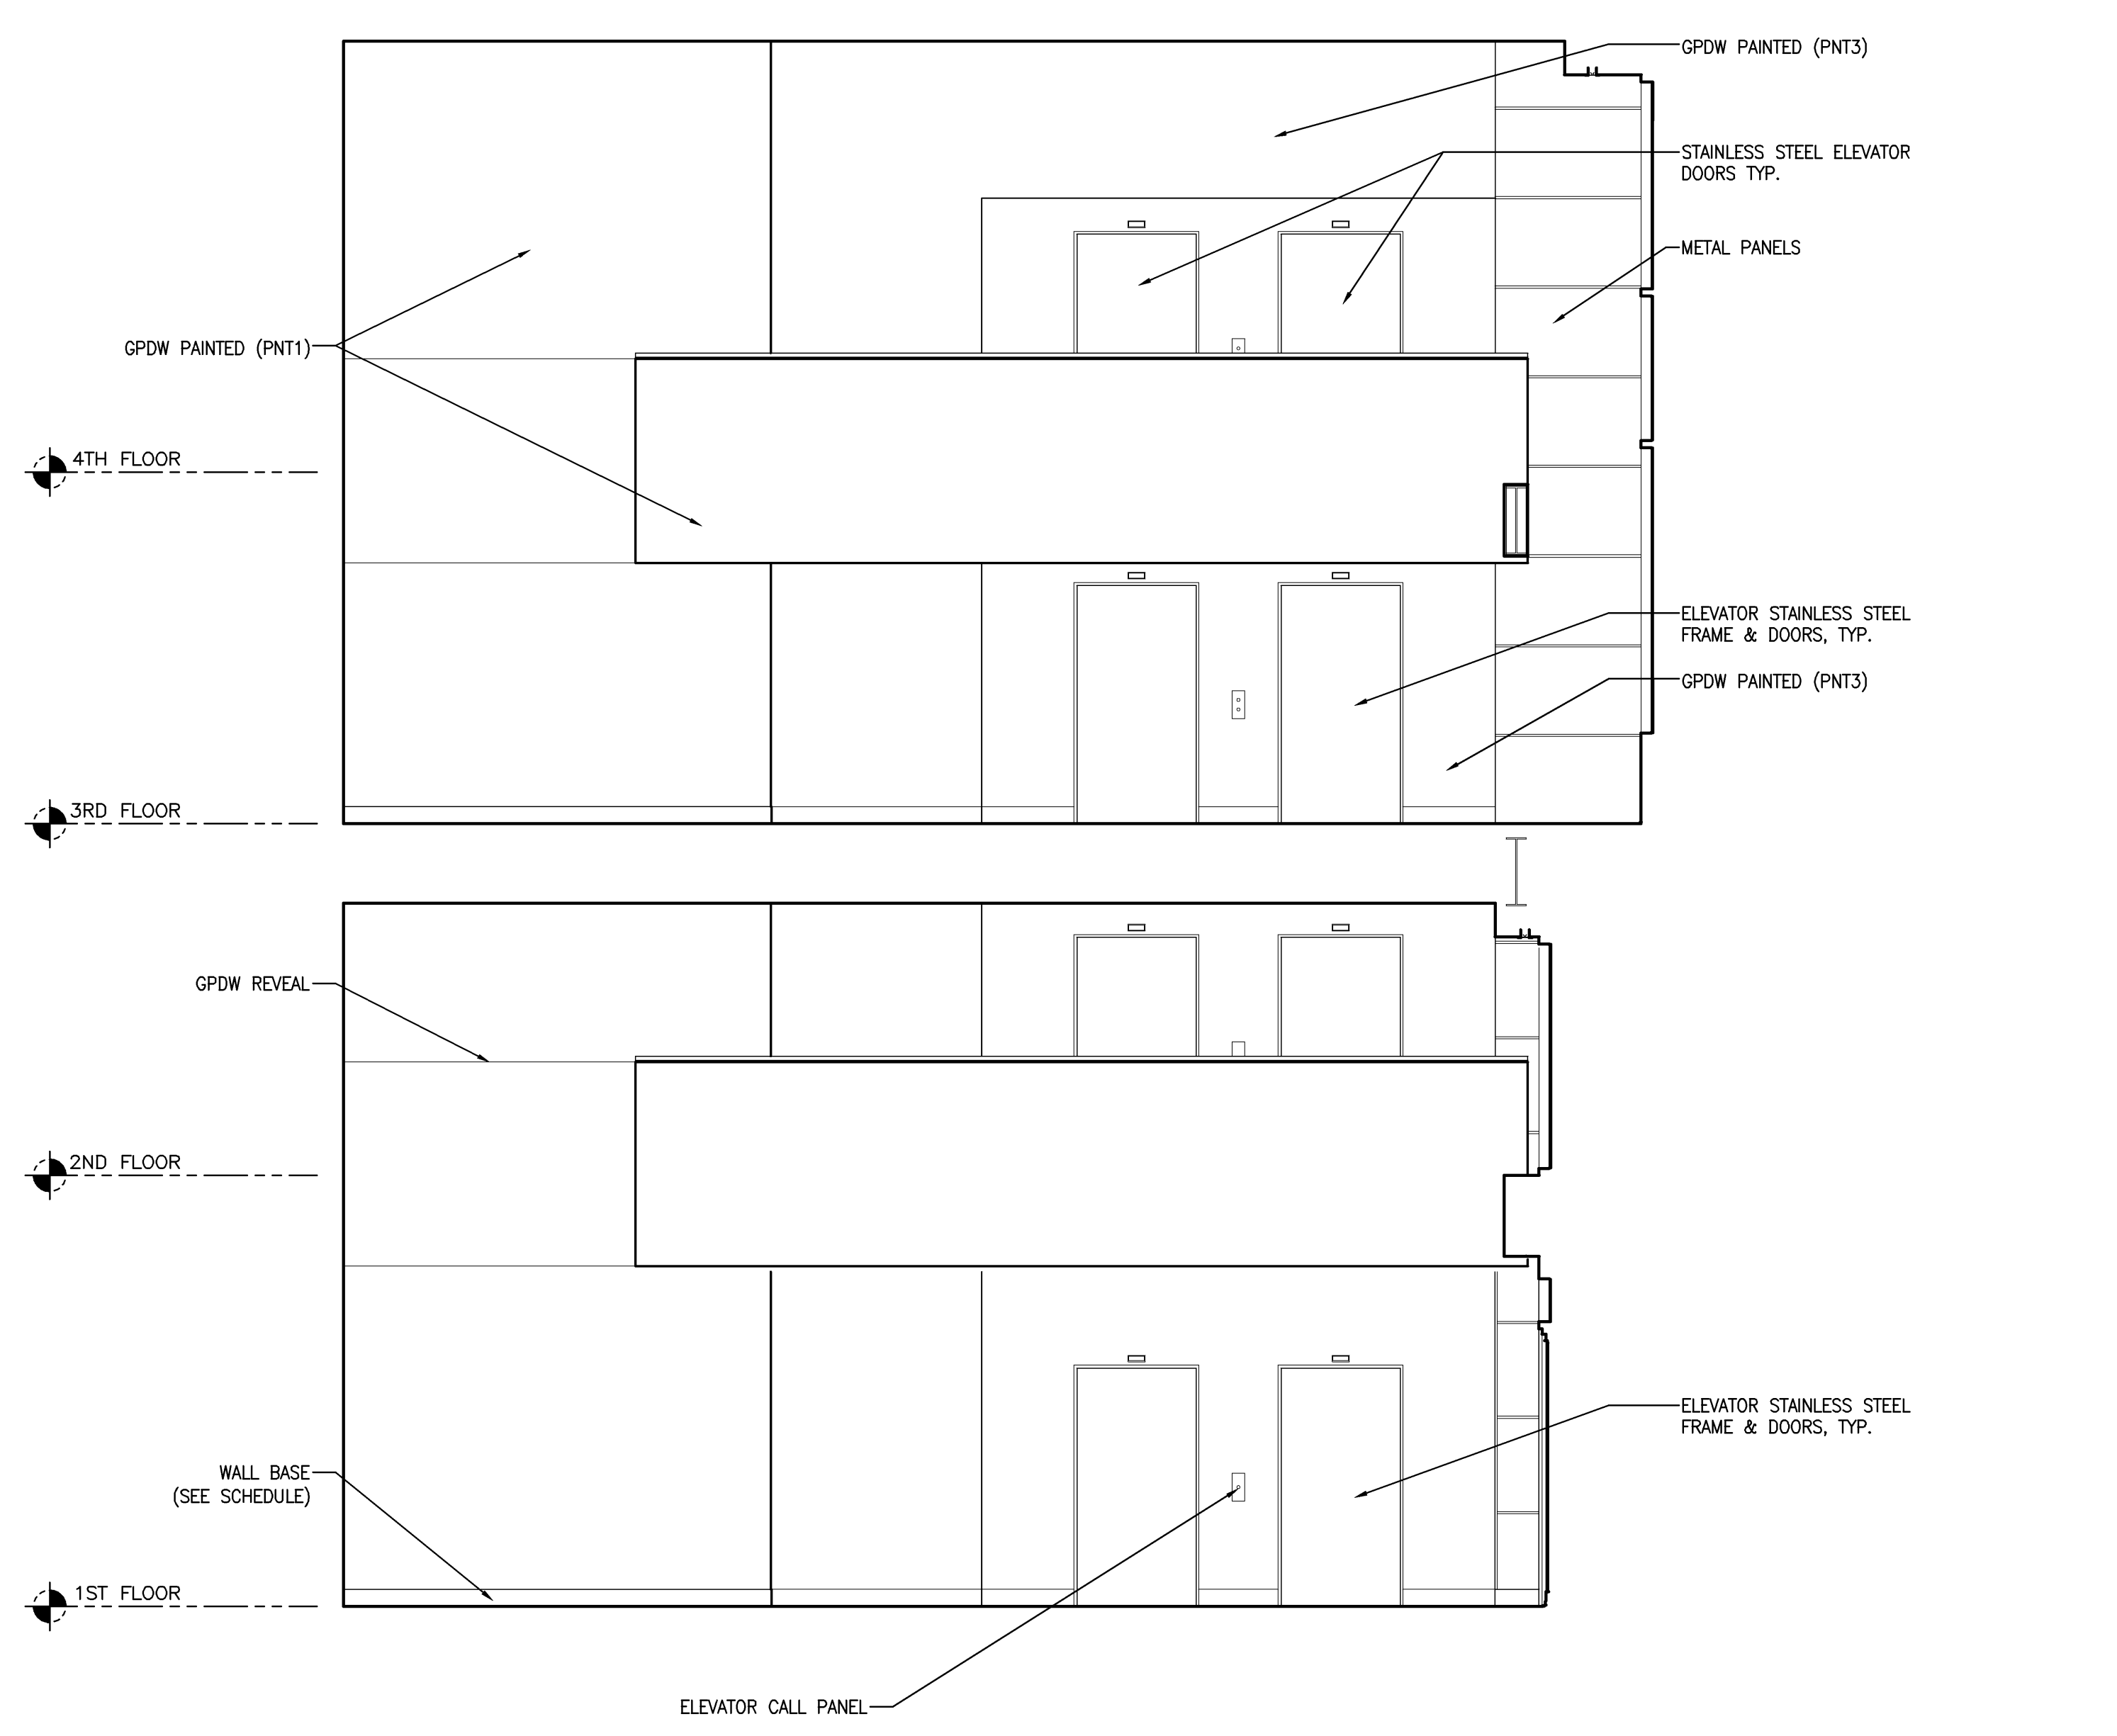

NORTH ELEVATION AT ATRIUM
1/4" = 1'-0" 0 2' 4' 6' REF: - **B2**

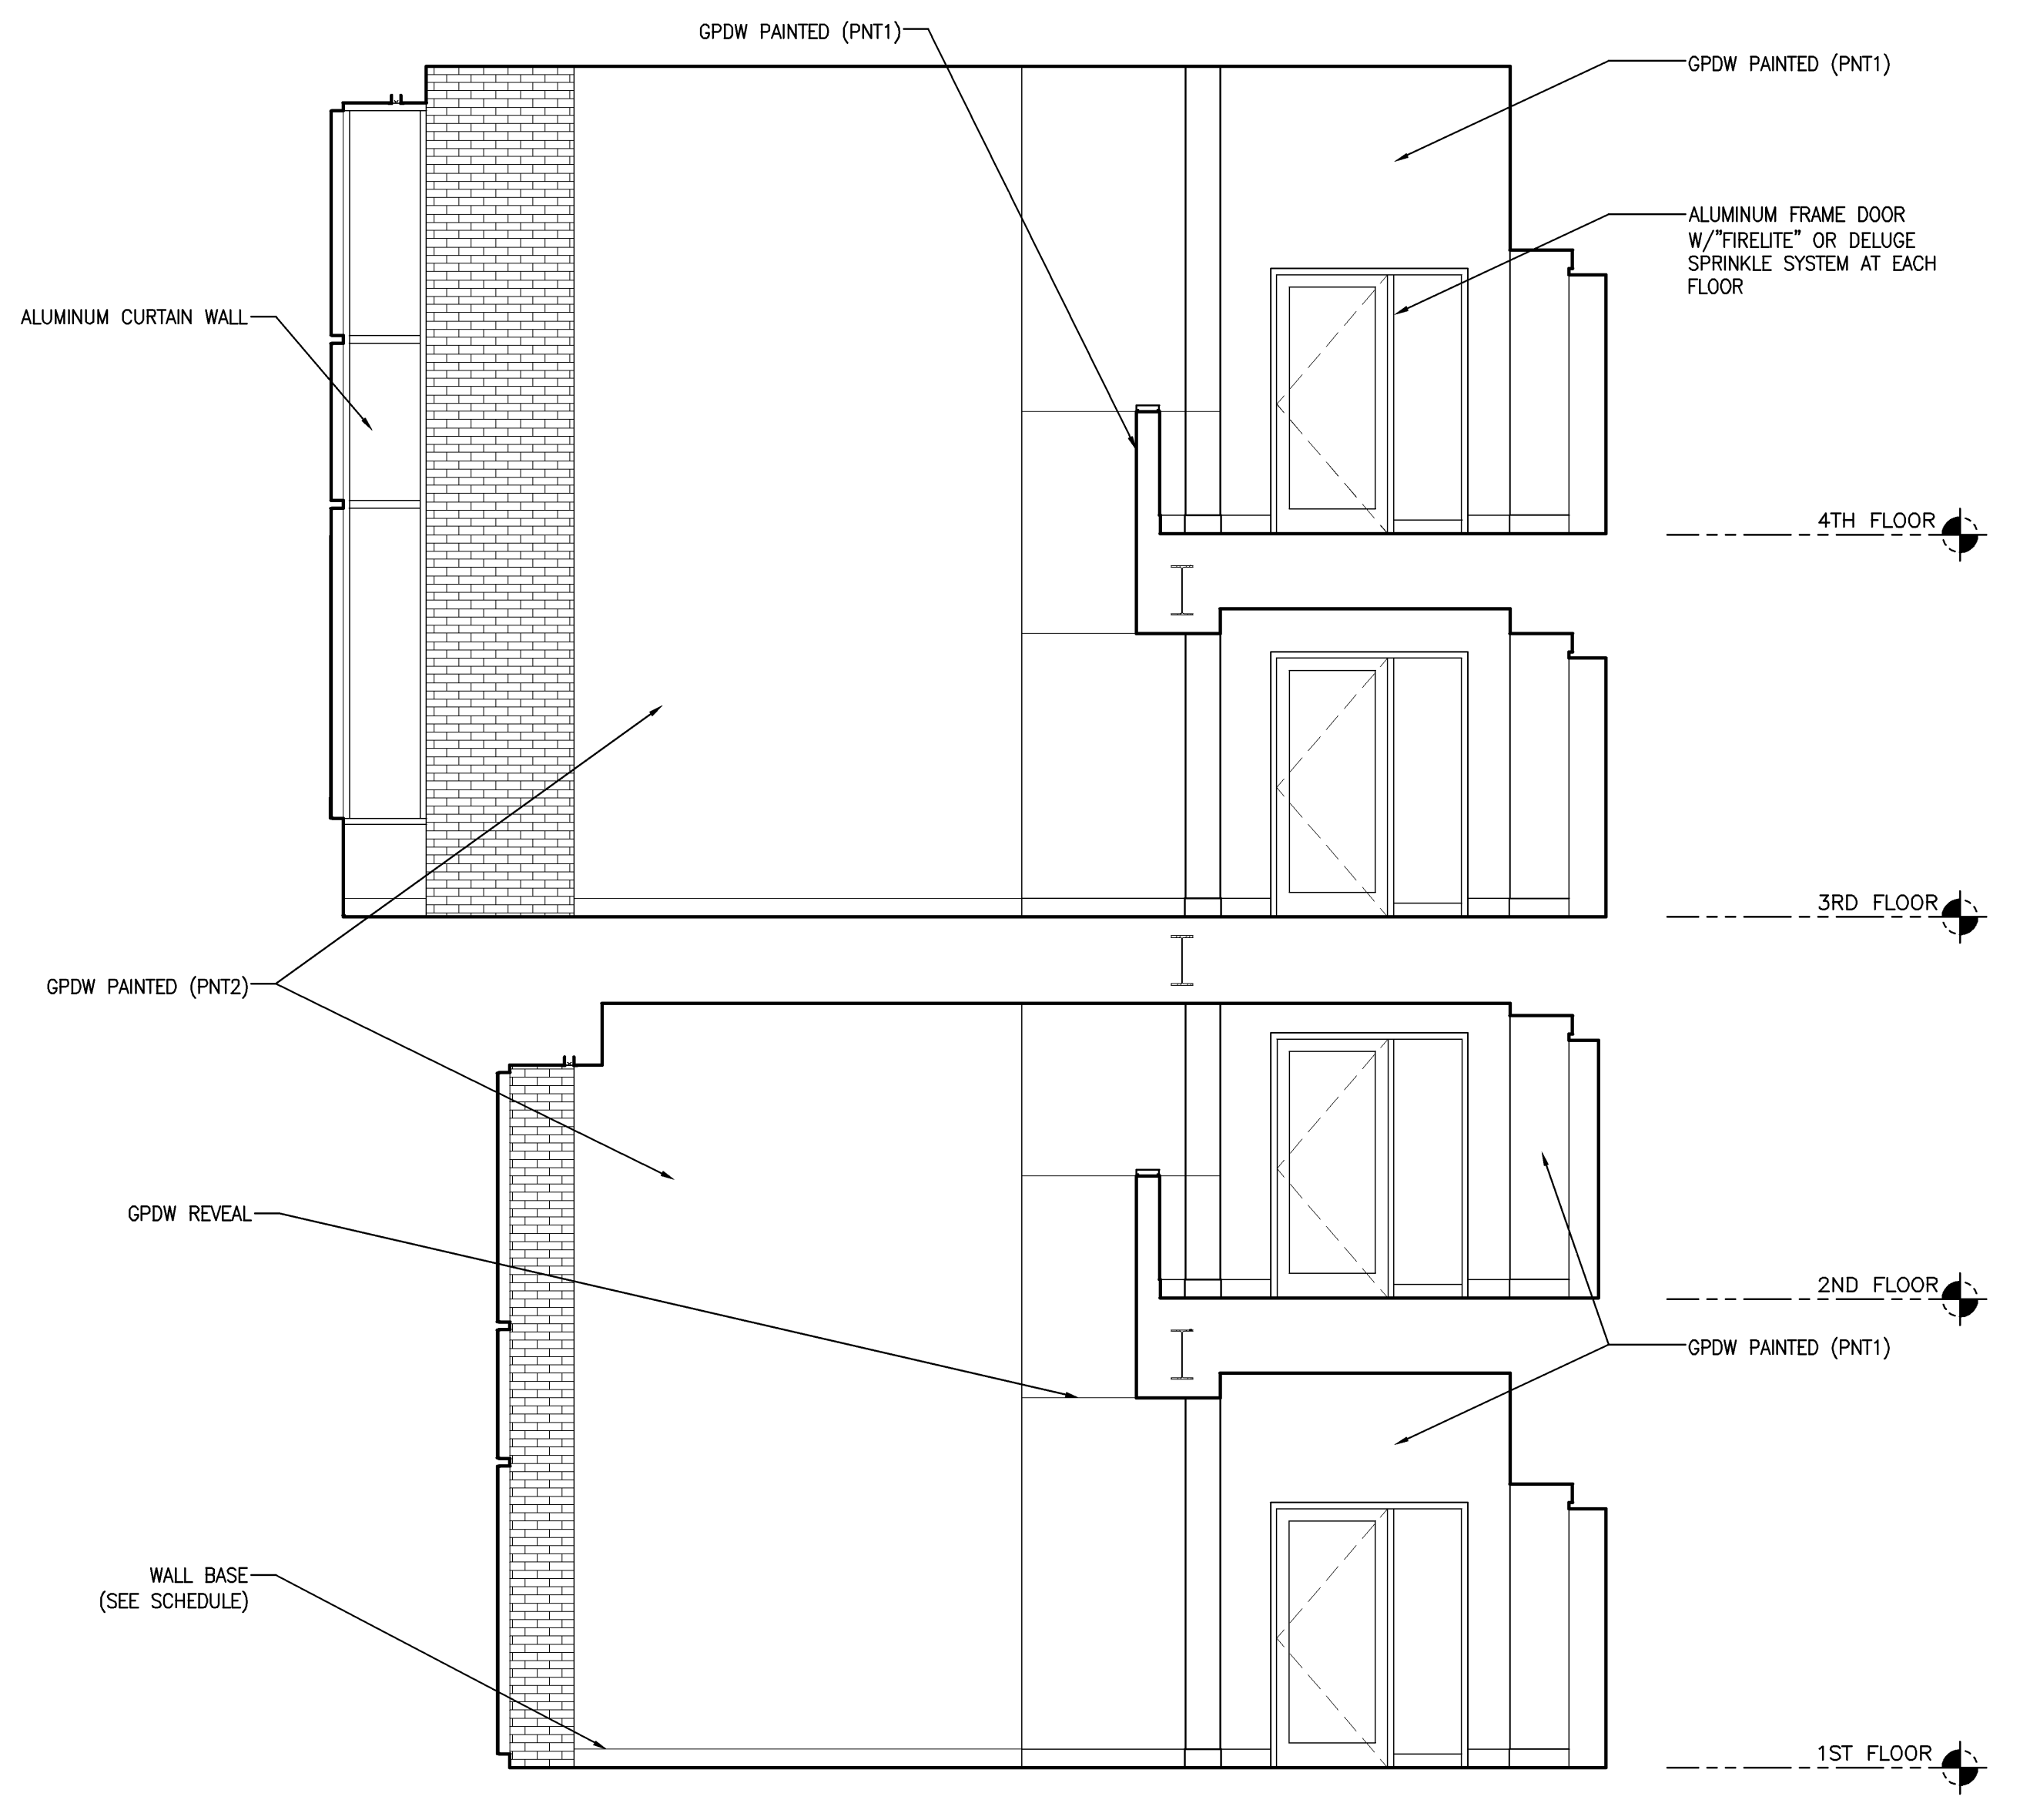

WEST ELEVATION AT ATRIUM
1/4" = 1'-0" 0 2' 4' 6' REF: - **B1**