


BECKER
structural engineers, inc.

75 York Street
Portland, ME 04101-4701
Tel 207-879-1838
Fax 207-879-1822
http://beckers.com www.beckers.com

Project Title
84 MARGINAL WAY
Portland, Maine

HA Project No. 06196
Key Plan

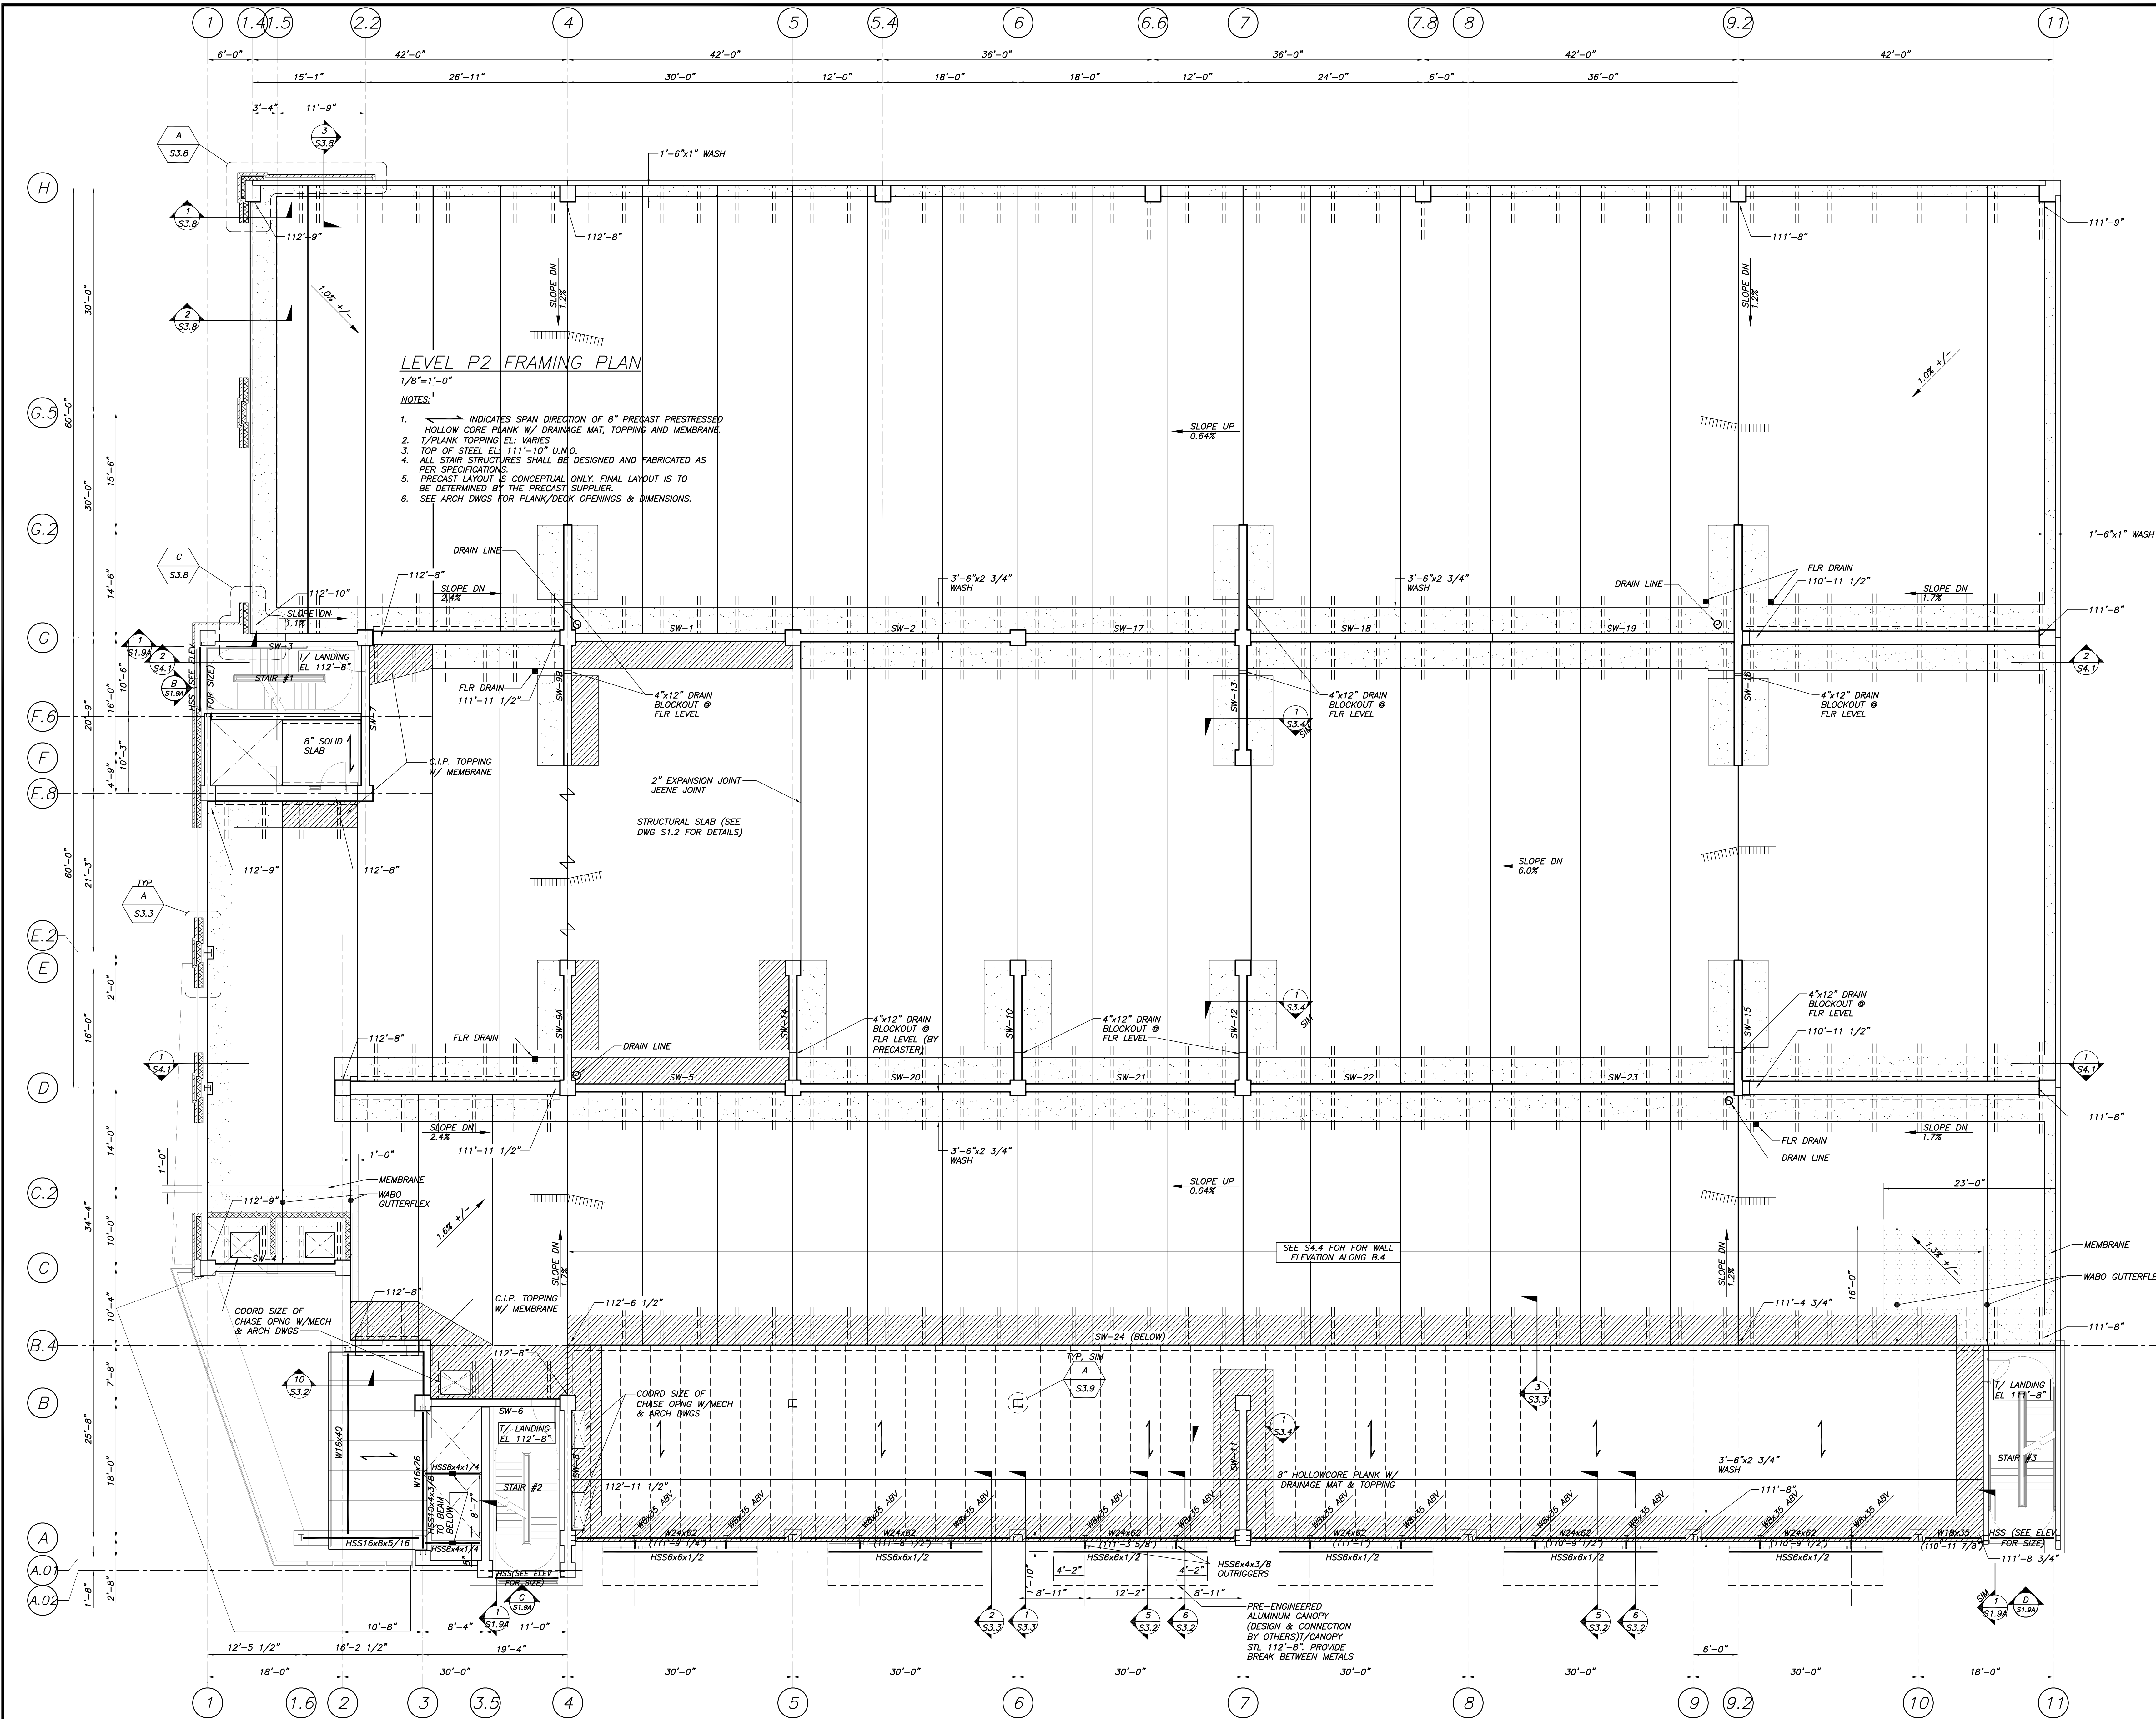

Mark	Date	Description
-	07.30.07	100% SUPERSTRUCTURE SET
-	07.23.07	REVIEW SET
-	06.11.07	ISSUED FOR P2/P3/P4 STEEL DETAILING
-	03.16.07	100% DESIGN DEVELOPMENT

100% SUPERSTRUCTURE SET

LEVEL P2 FRAMING PLAN

PA / PE: TMN Drawn By: CHF
Drawing Number

S1.4