


*BAYSIDE ELEVATION*  
1/8"=1'-0"

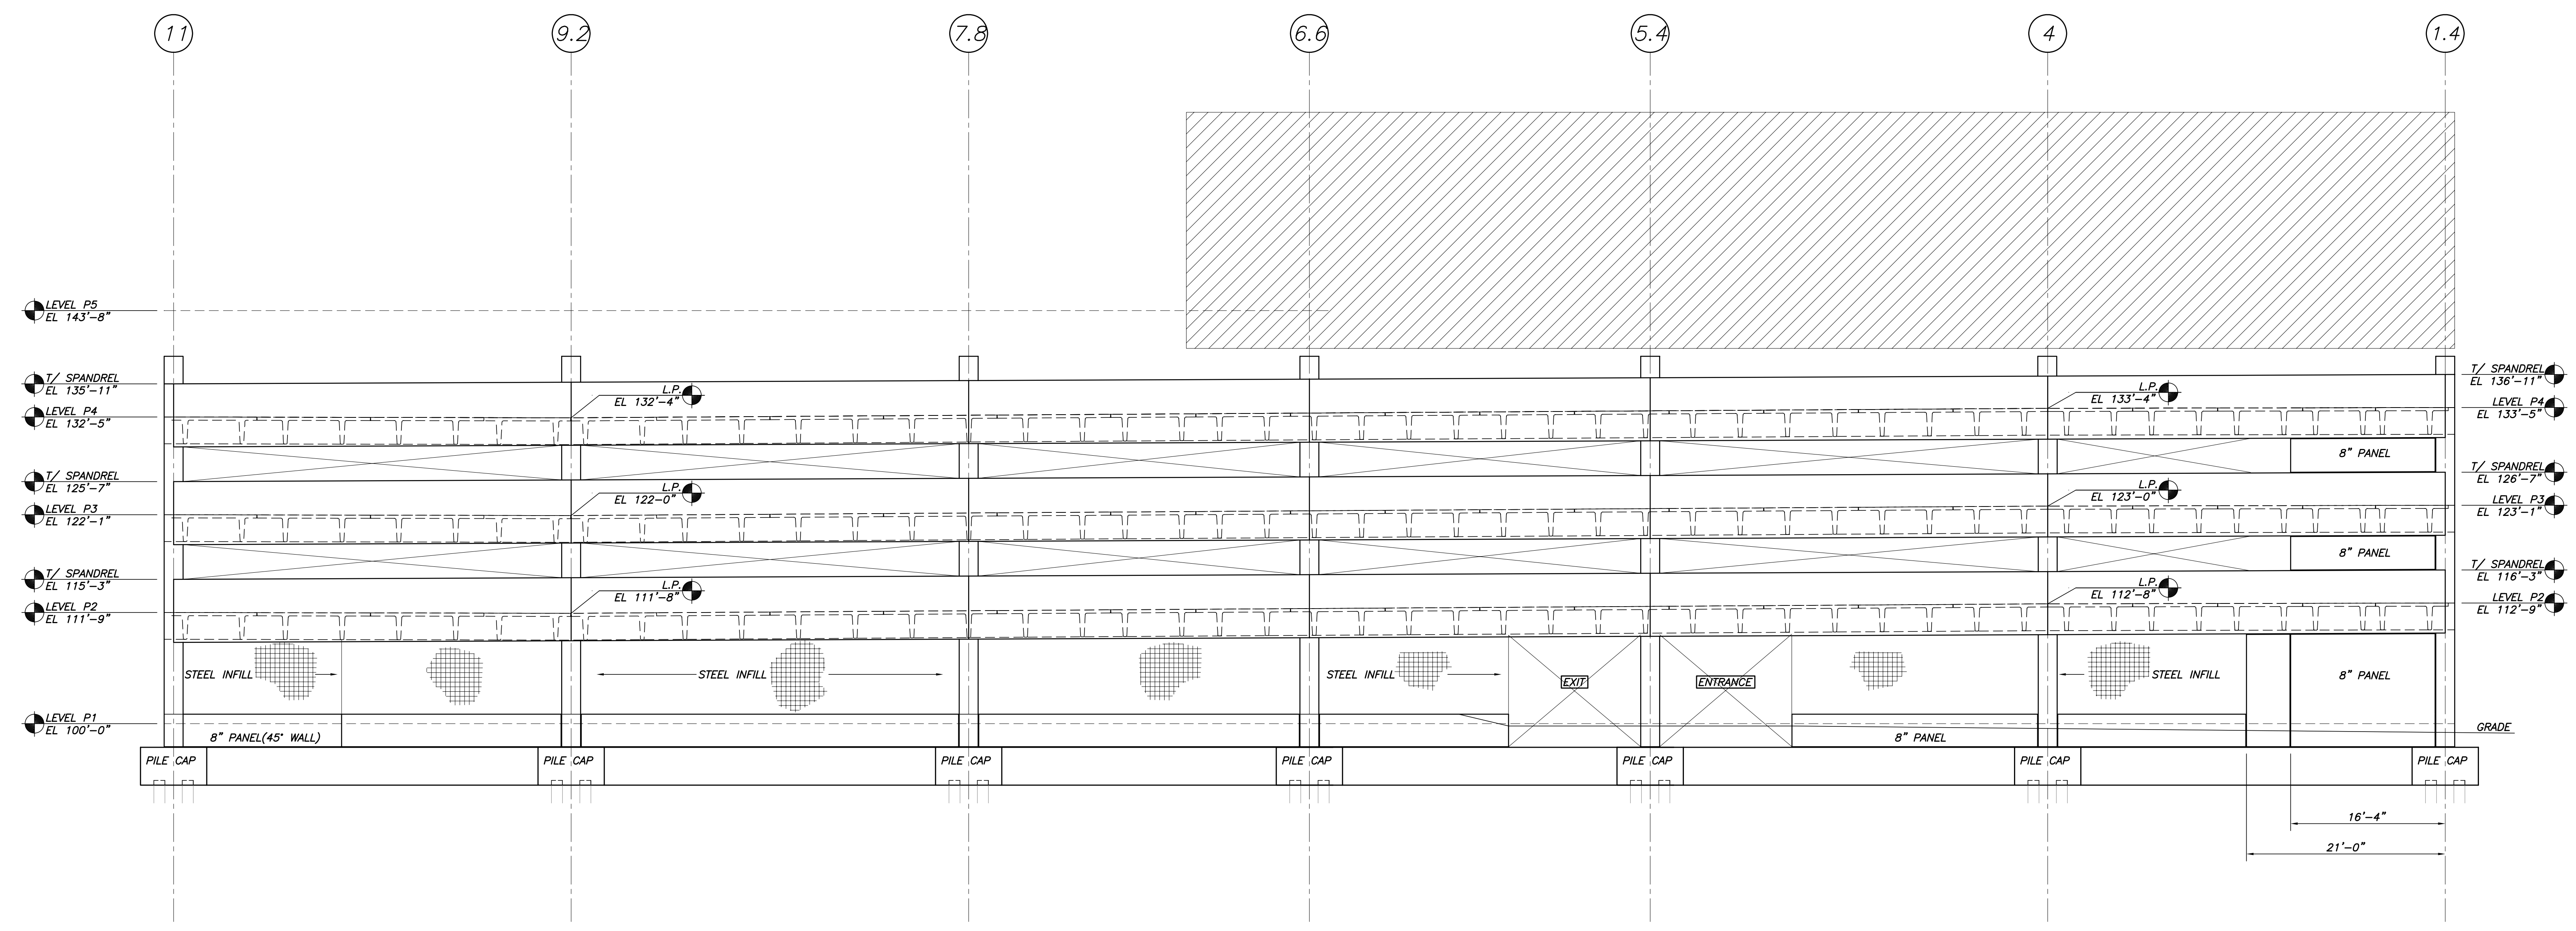

*295 ELEVATION*  
1/8"=1'-0"

Issue Dates	Description
07.30.07	100% SUPERSTRUCTURE SET
07.23.07	REVIEW SET
06.11.07	ISSUED FOR P2/P3/P4 STEEL DETAILING
03.16.07	100% DESIGN DEVELOPMENT

Drawing Status  
**100% SUPERSTRUCTURE SET**

Drawing Title  
EXTERIOR ELEVATIONS

PA / PE: EAR Drawn By: CHF  
Drawing Number

**S4.3**