



Mark	Date	Description
		PERMIT
	09.23.15	
Drawing Title		
FLOOR PLAN & PARTITION TYPE		
Scale: AS NOTED		
Drawing Number		
A10.1		

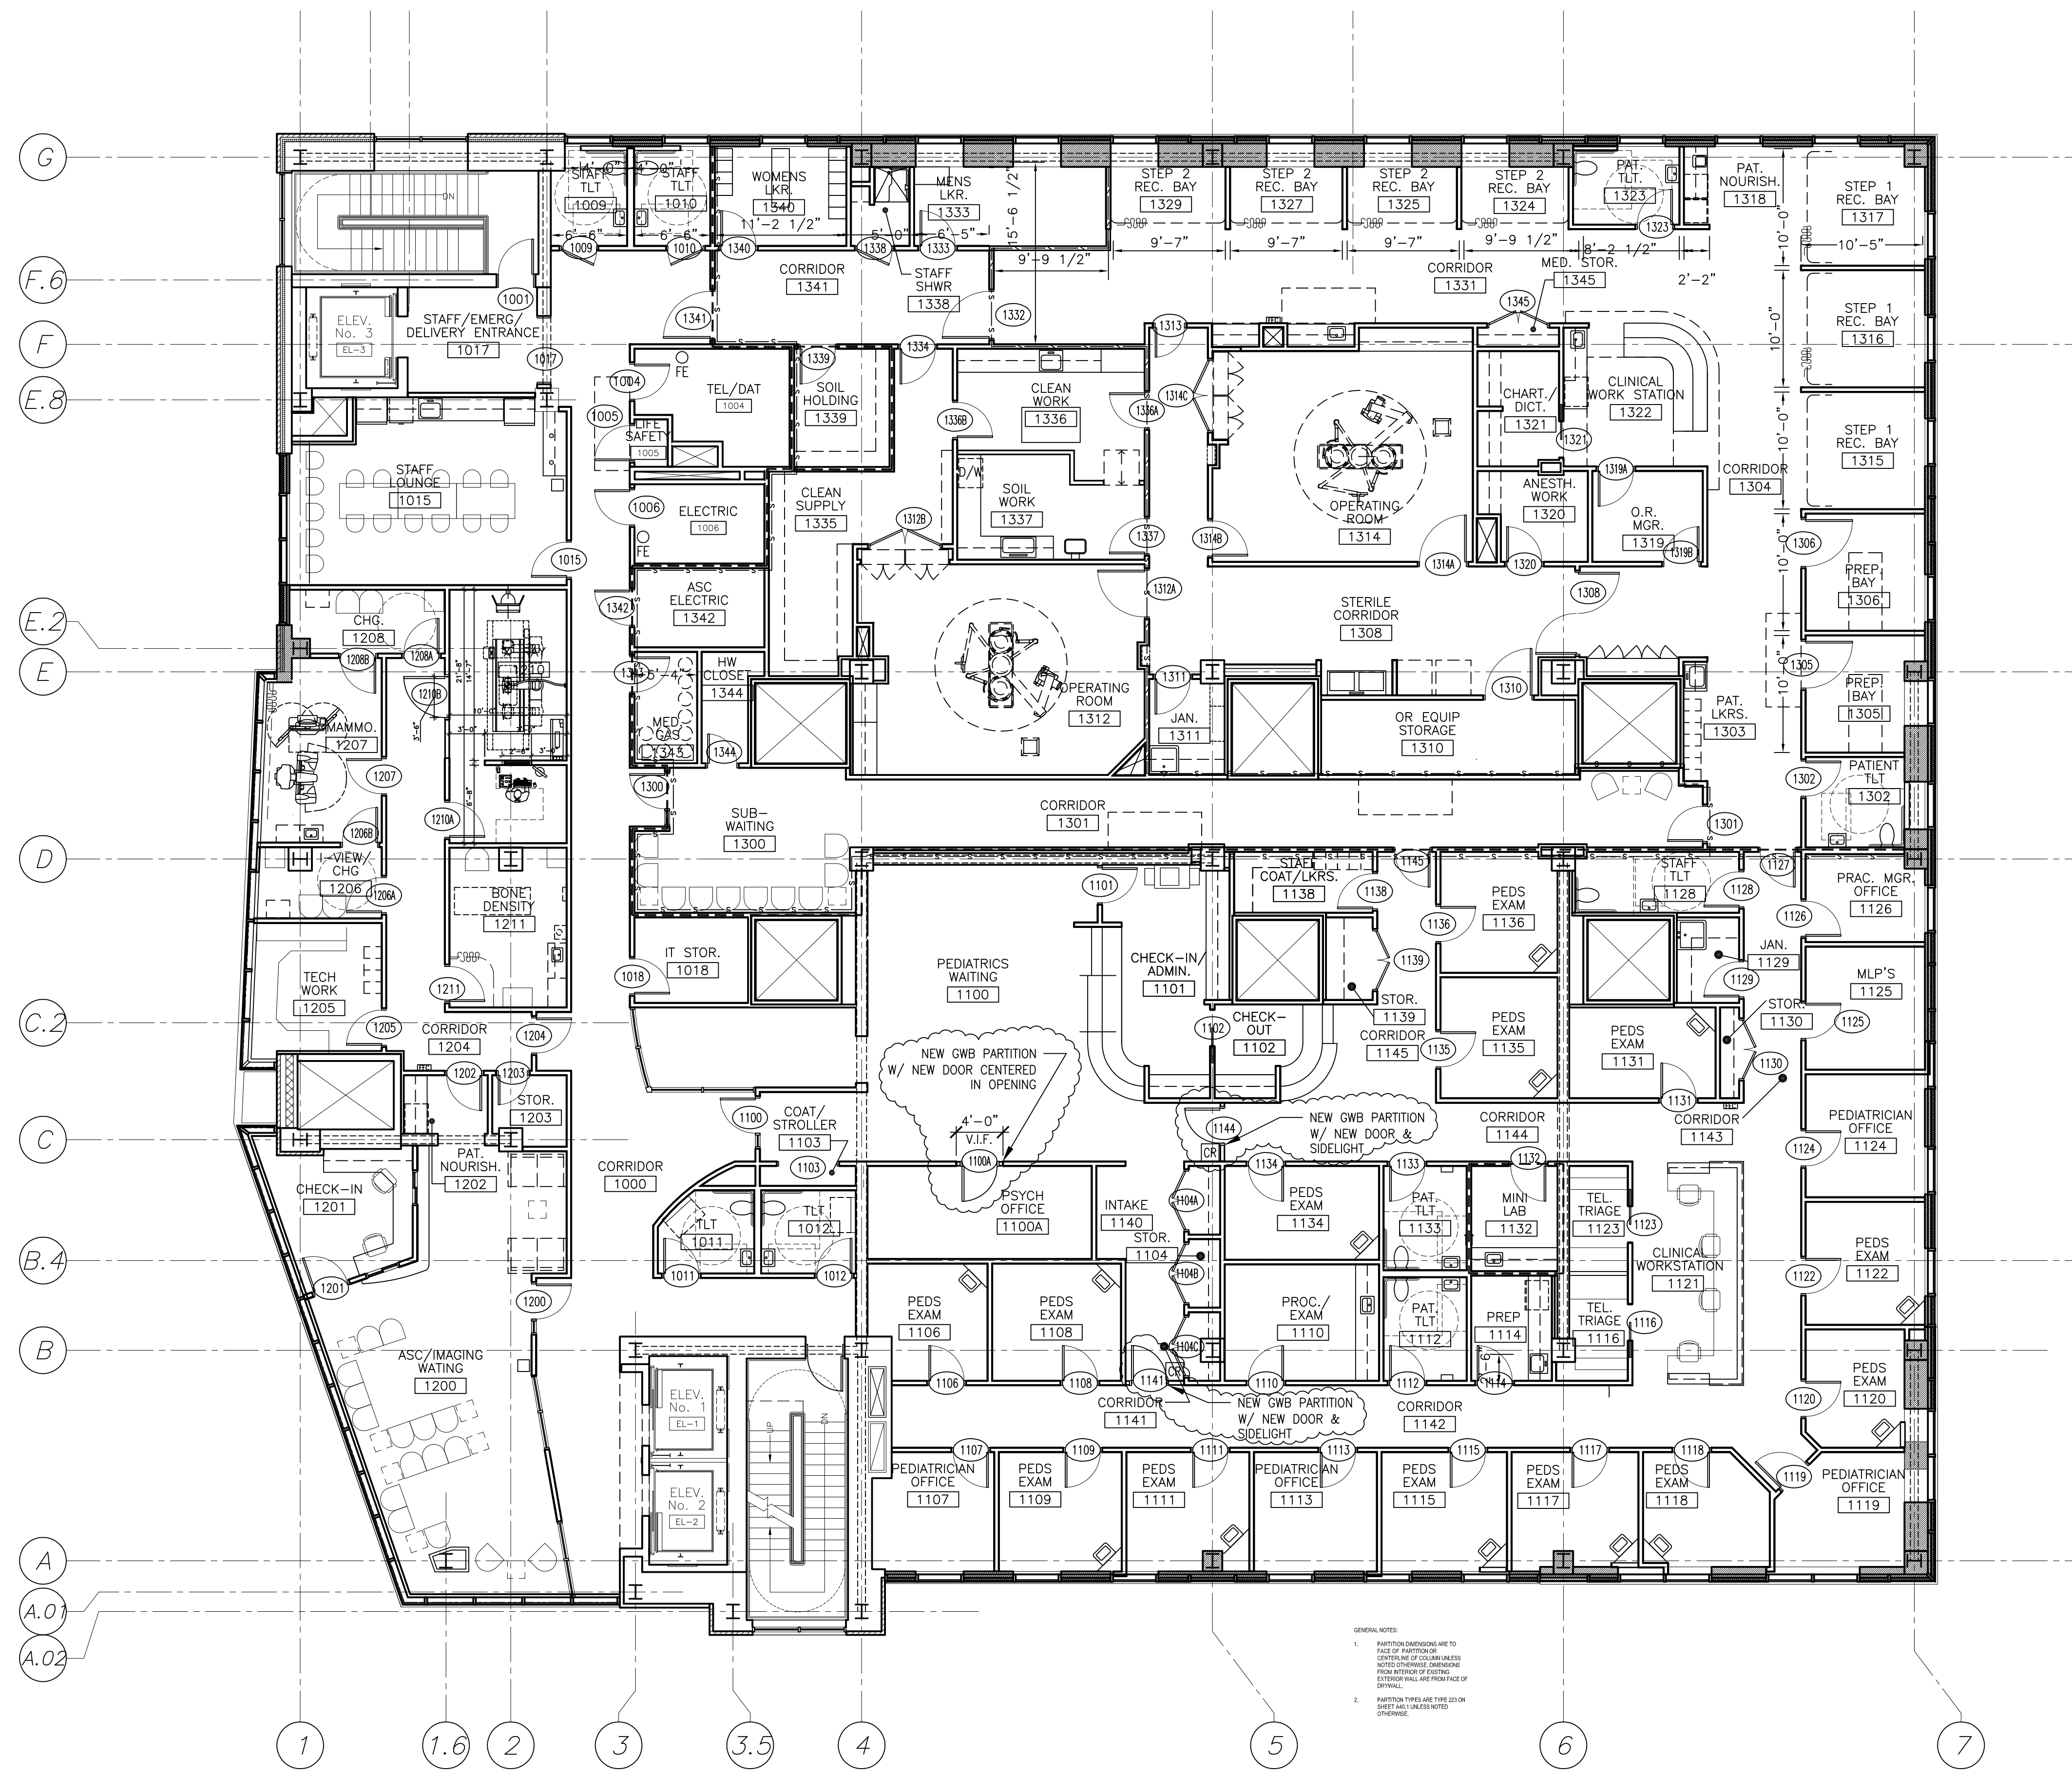

GENERAL NOTES:
 1. PARTITION DIMENSIONS ARE TO FACE OF PARTITION UNLESS OTHERWISE NOTED.
 2. PARTITION TYPES ARE TO BE SHOWN AS NOTED OTHERWISE.

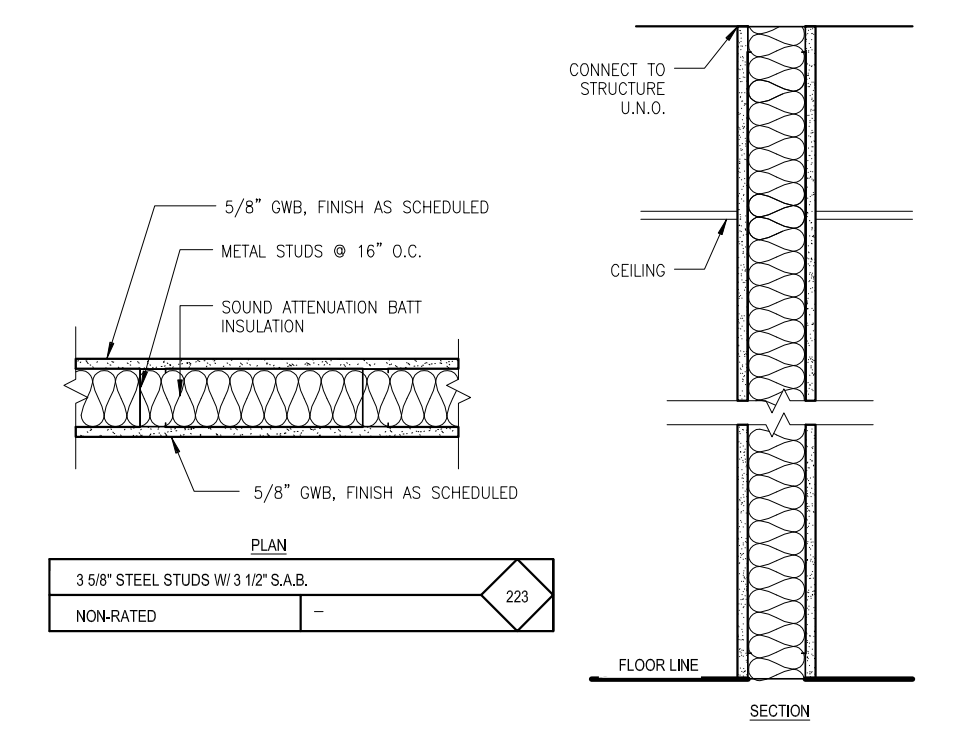

2 FLOOR PLAN
 1/8" = 1'-0"

1 PARTITION TYPE
 N.T.S.