

**B REFLECTED CEILING PLAN**


REFERENCED FROM:

SCALE: 1/4" = 1'-0"

**A NOT USED**

REFERENCED FROM:


SCALE: 1/4" = 1'-0"

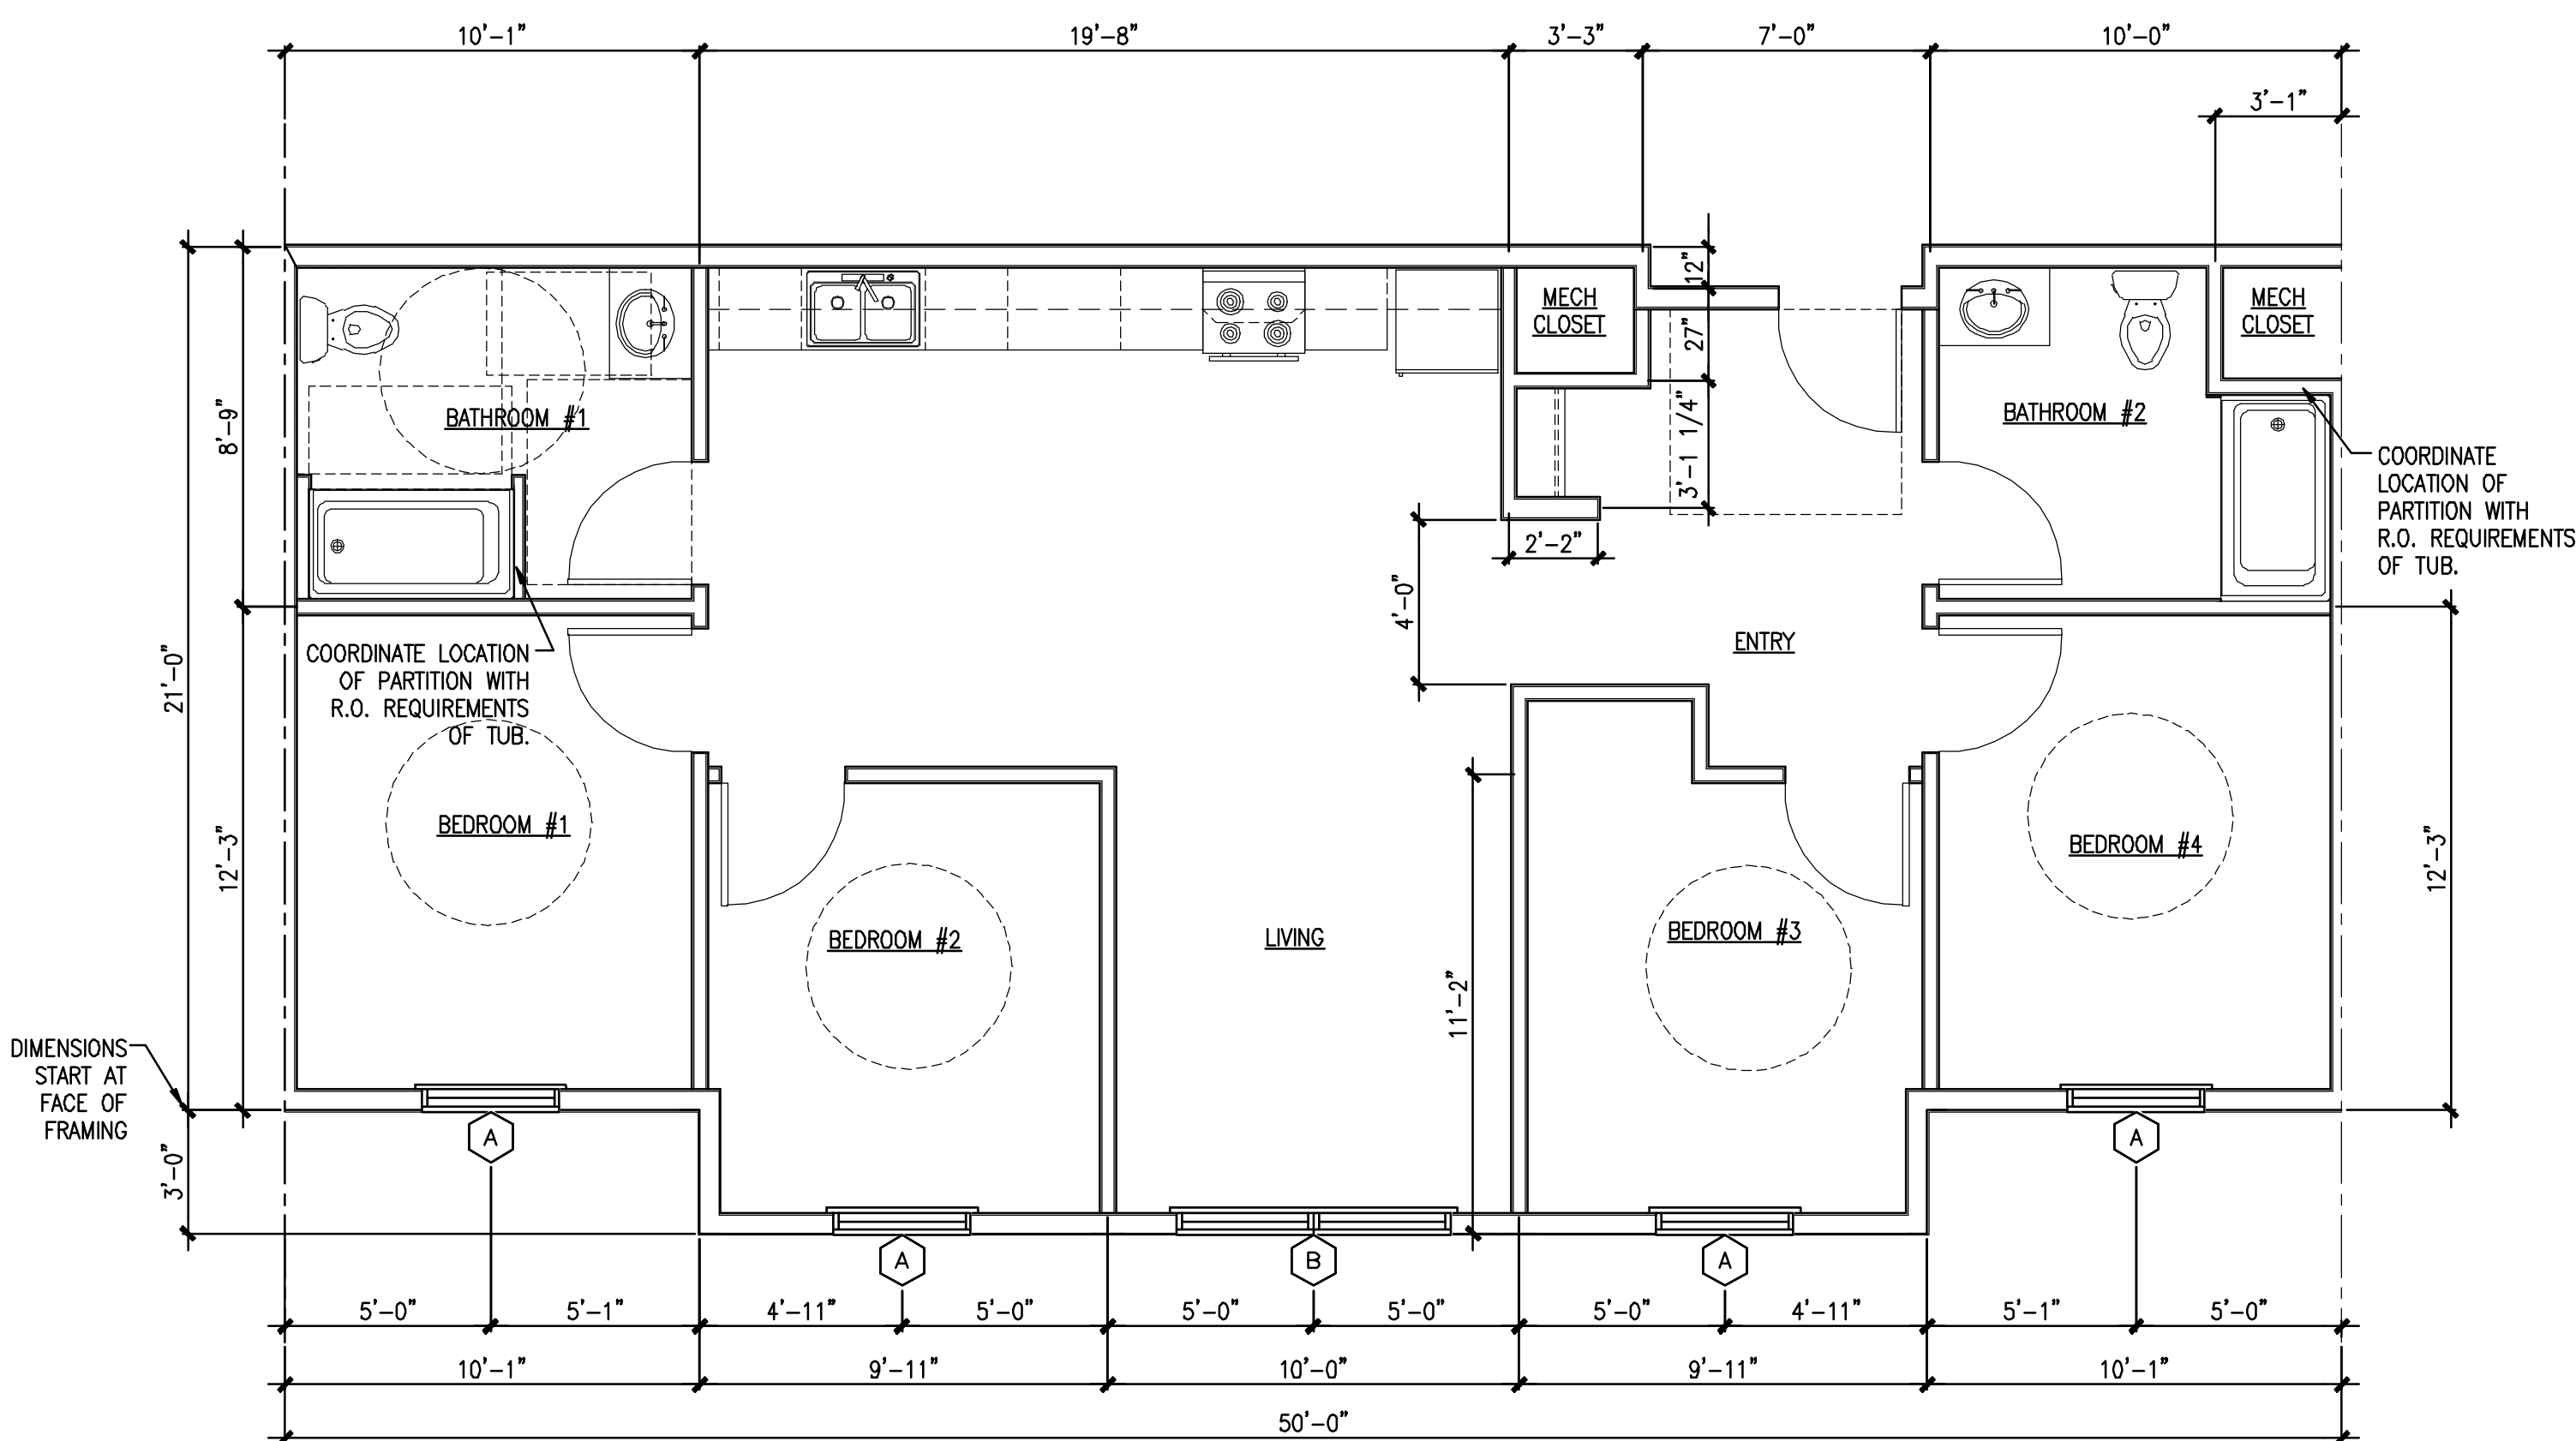

**C DIMENSIONAL FLOOR PLAN**

REFERENCED FROM:

SCALE: 1/4" = 1'-0"

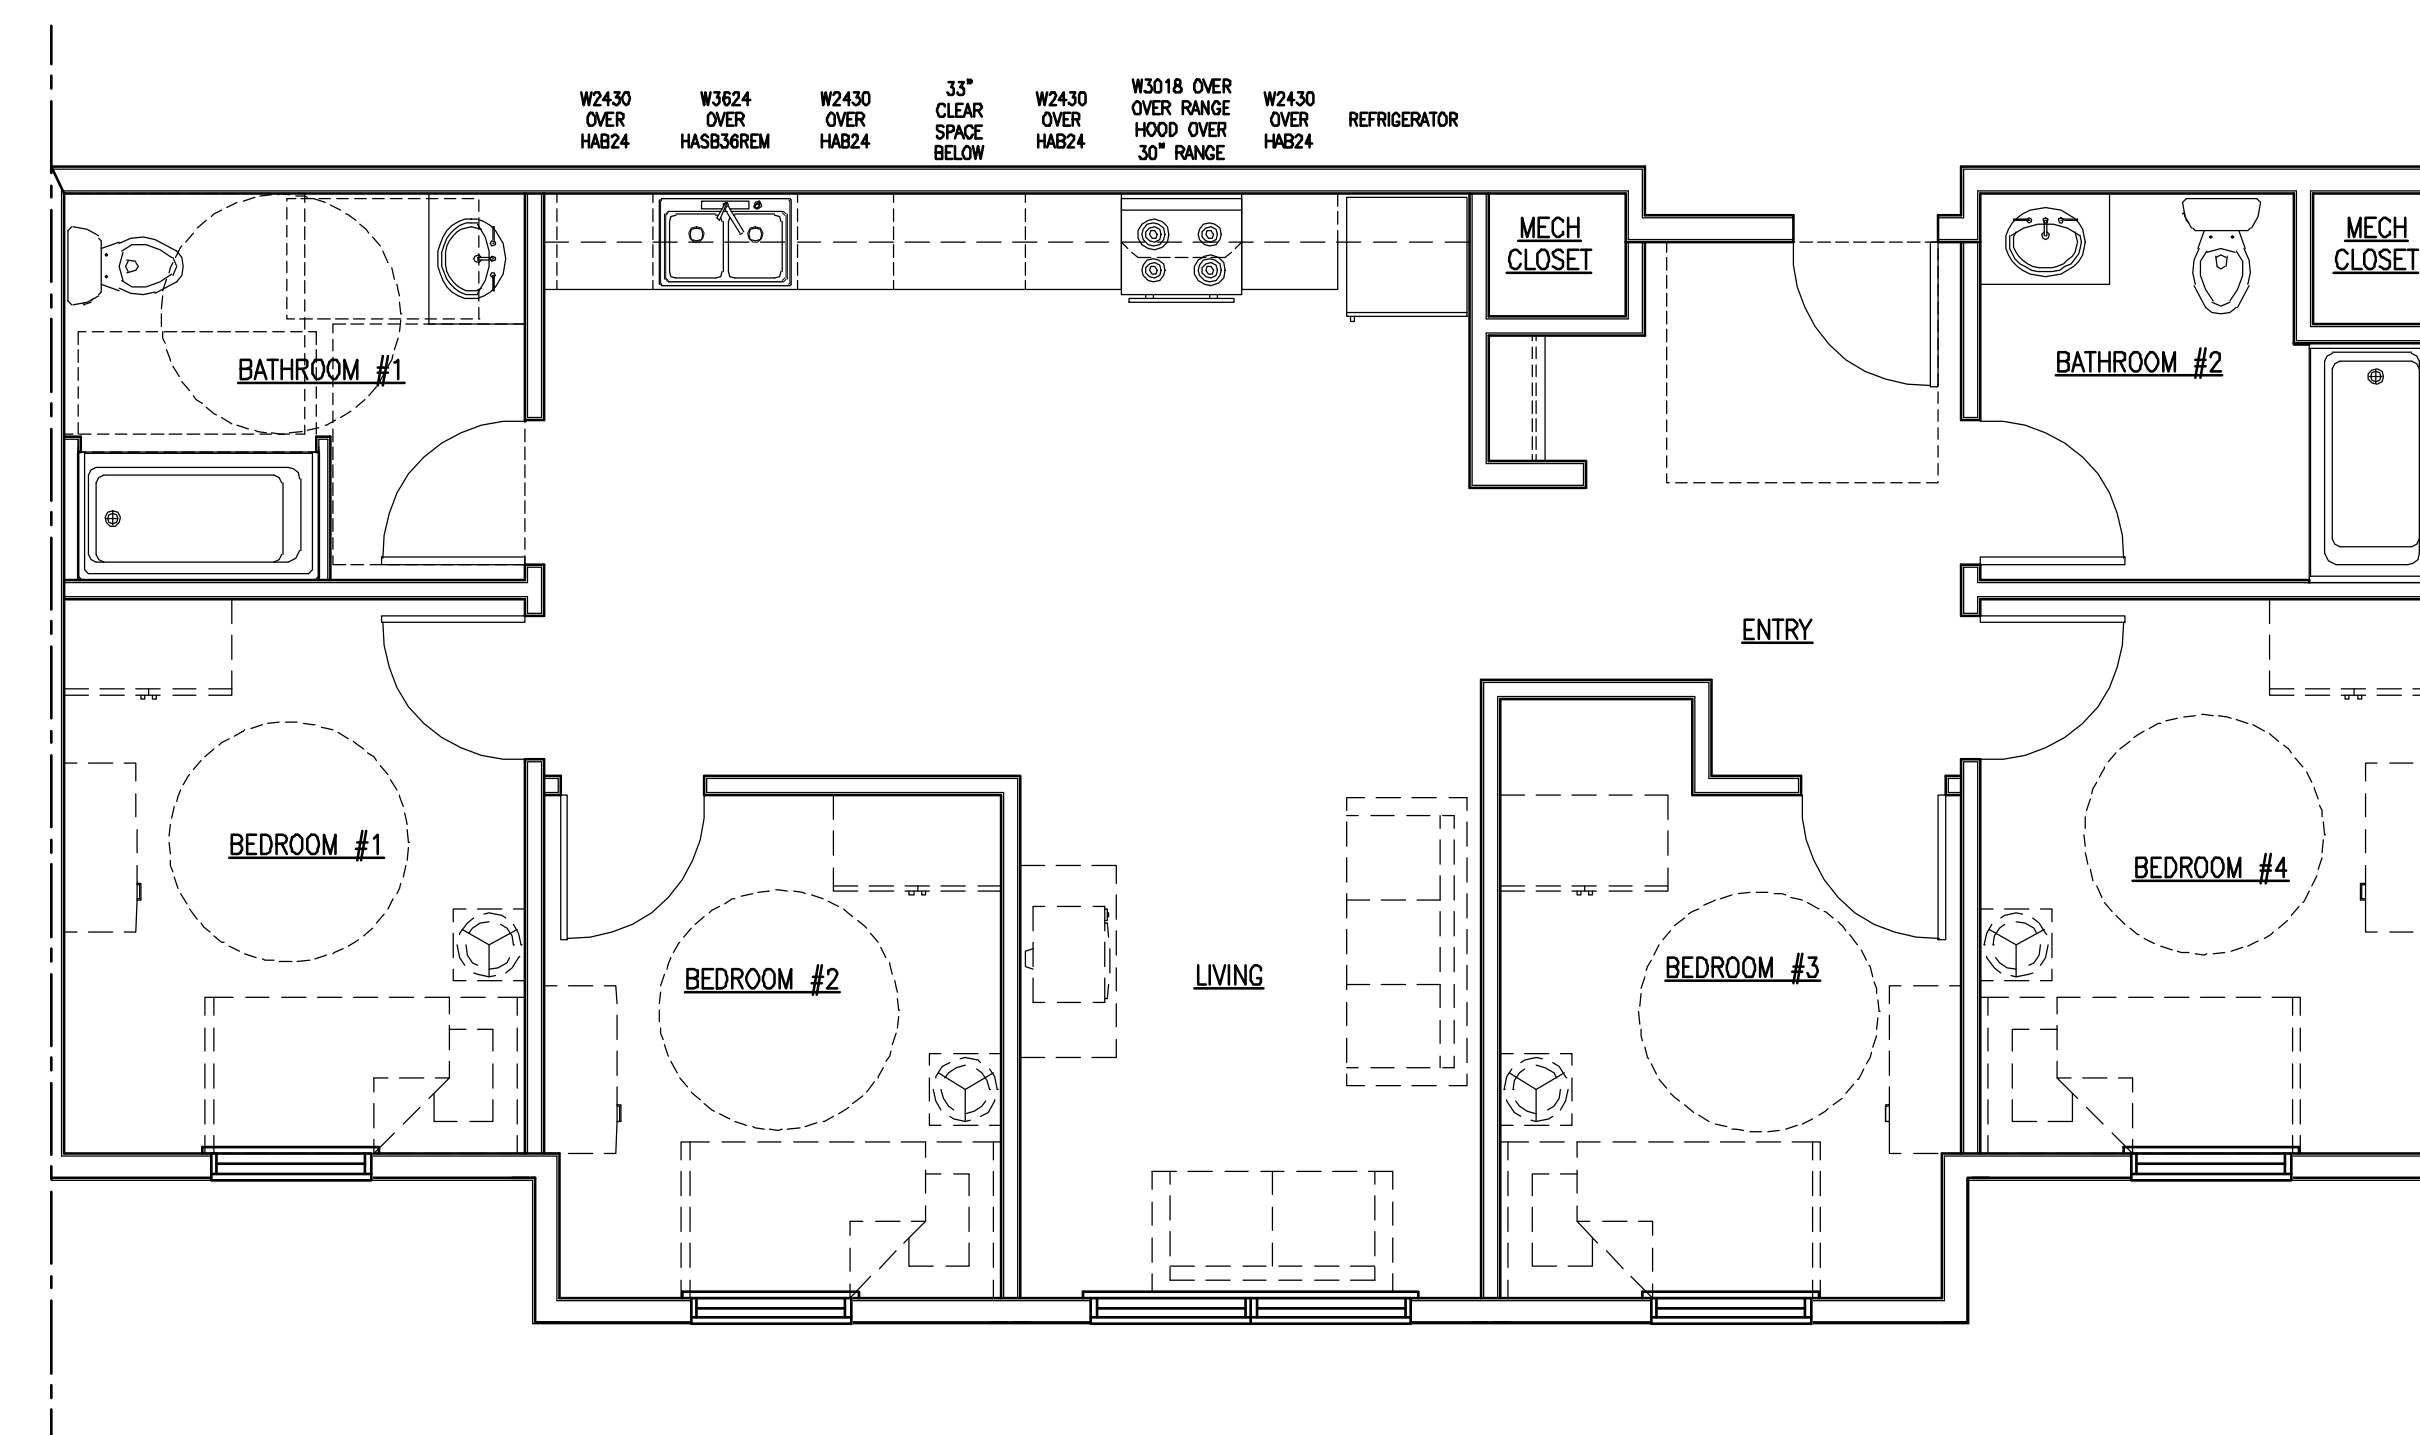

**D LAYOUT FLOOR PLAN**

REFERENCED FROM:

SCALE: 1/4" = 1'-0"