



4 WALL SECTION
REFERENCED FROM:

SCALE: 1/2" = 1'-0"

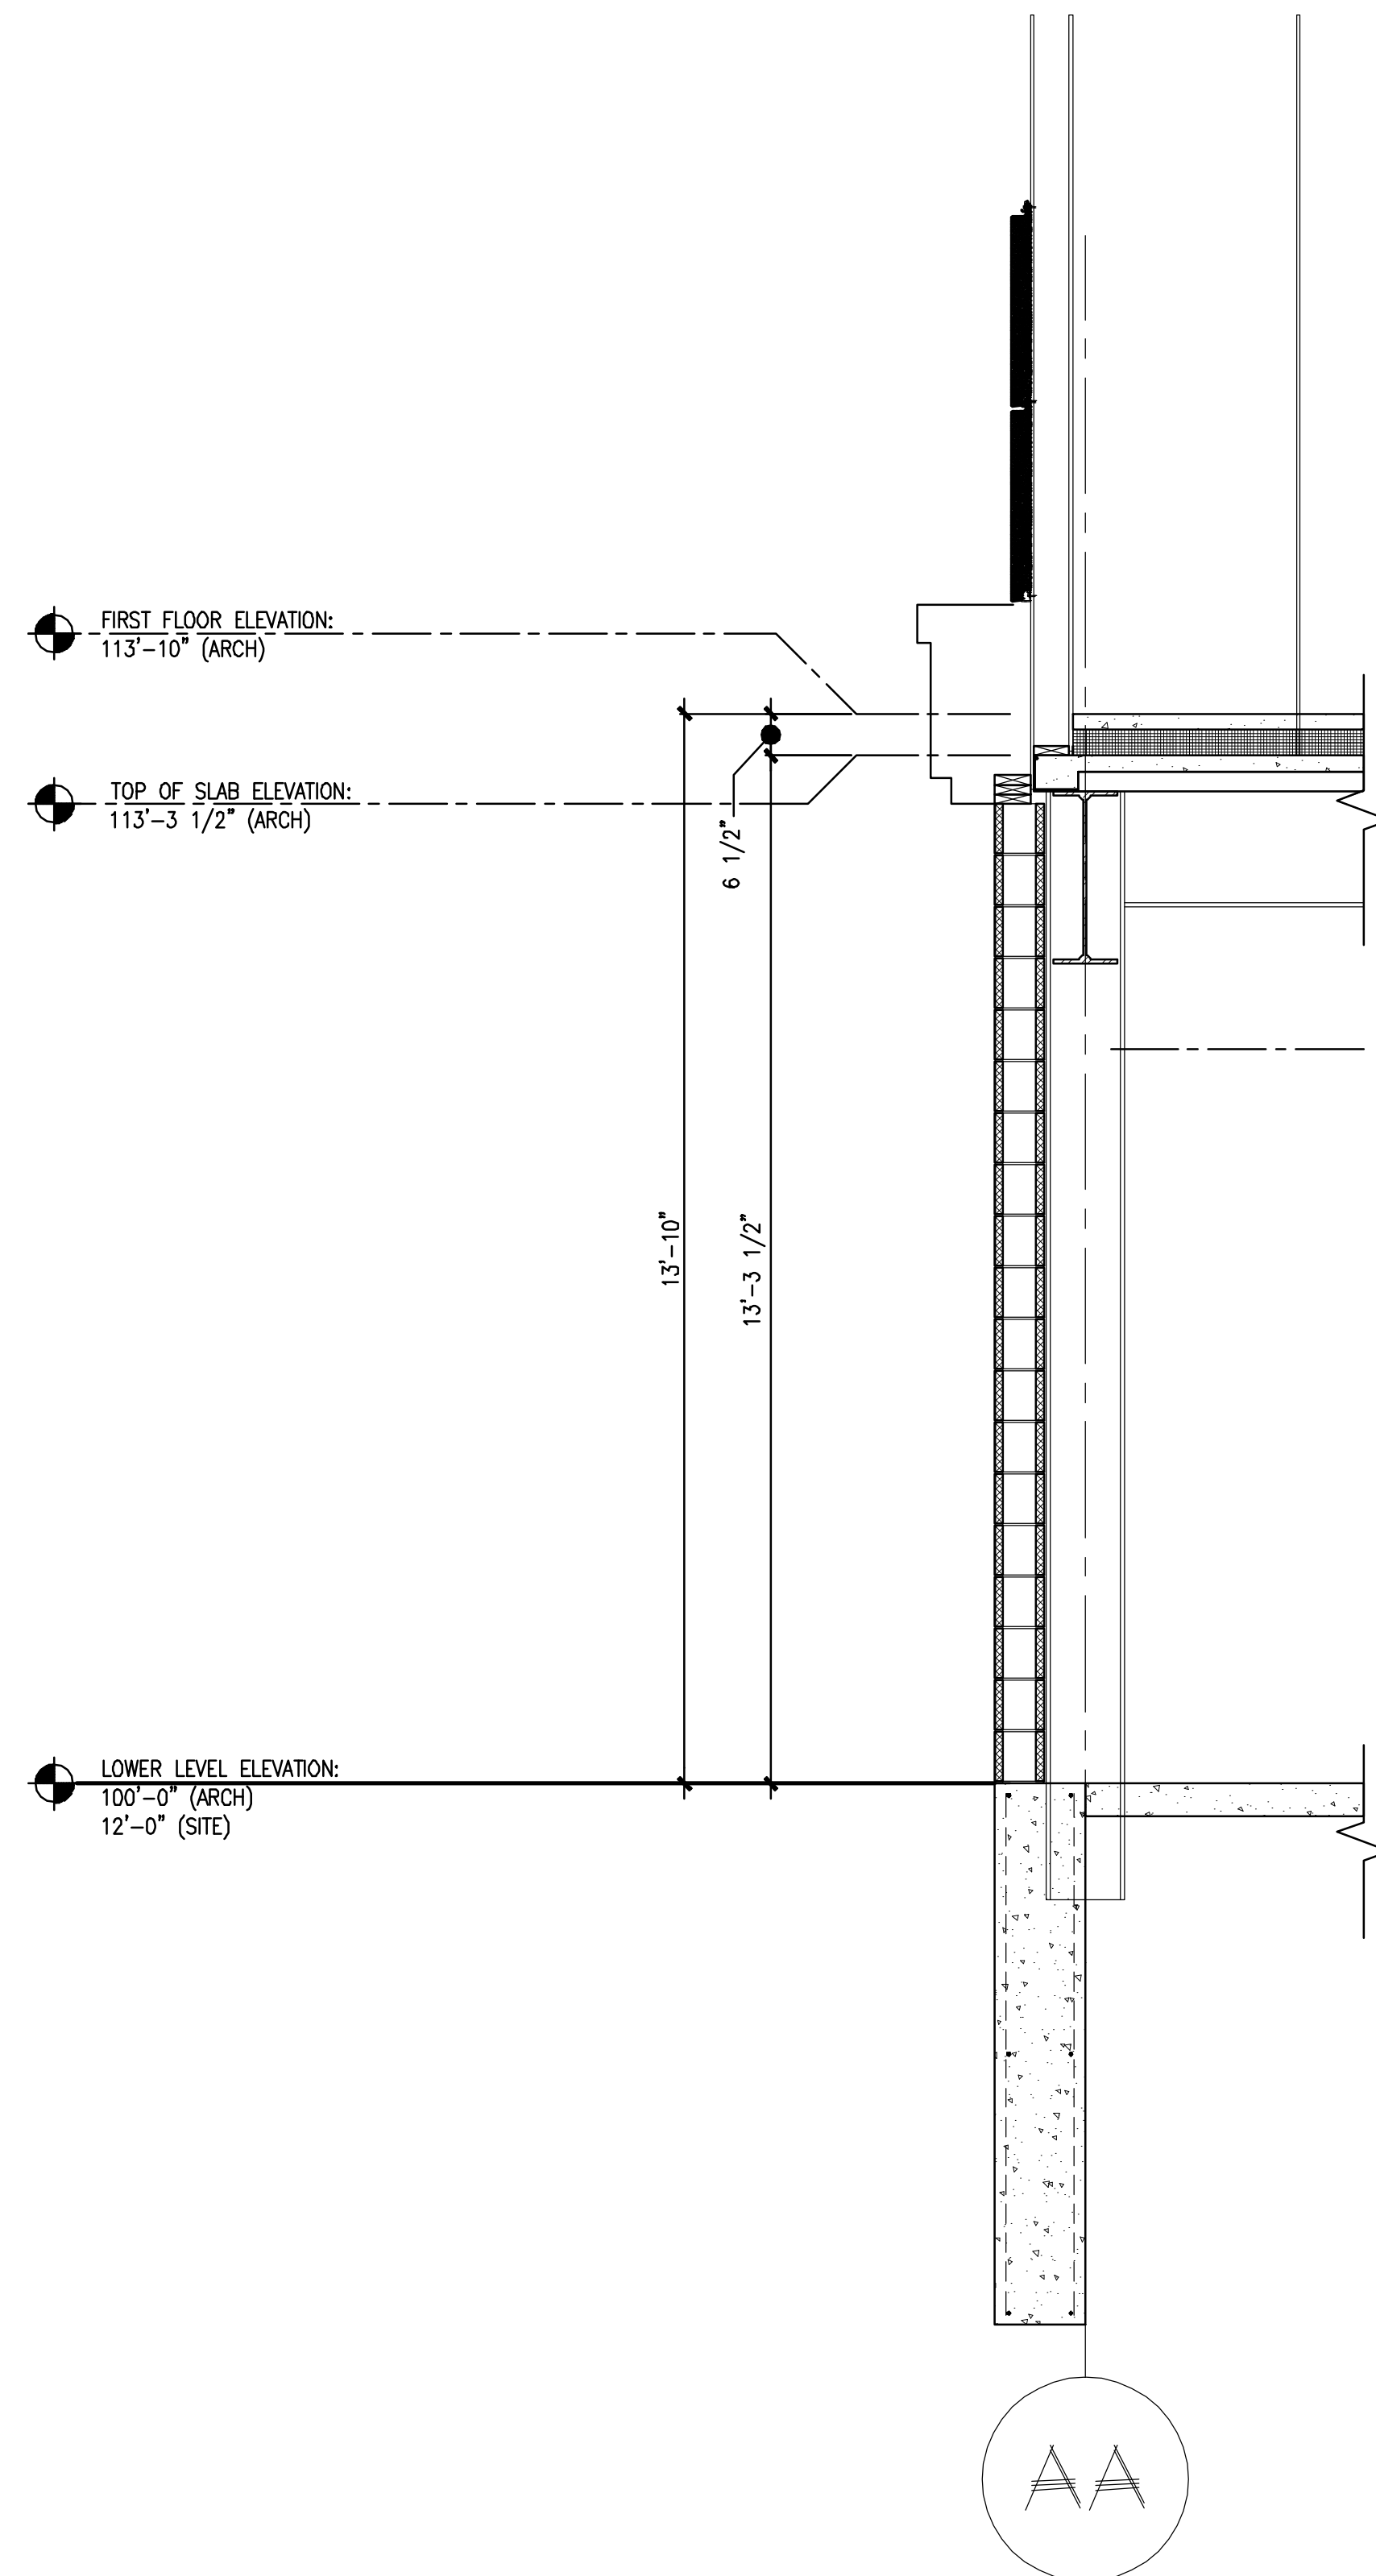

5 WALL SECTION
REFERENCED FROM:

SCALE: 1/2" = 1'-0"

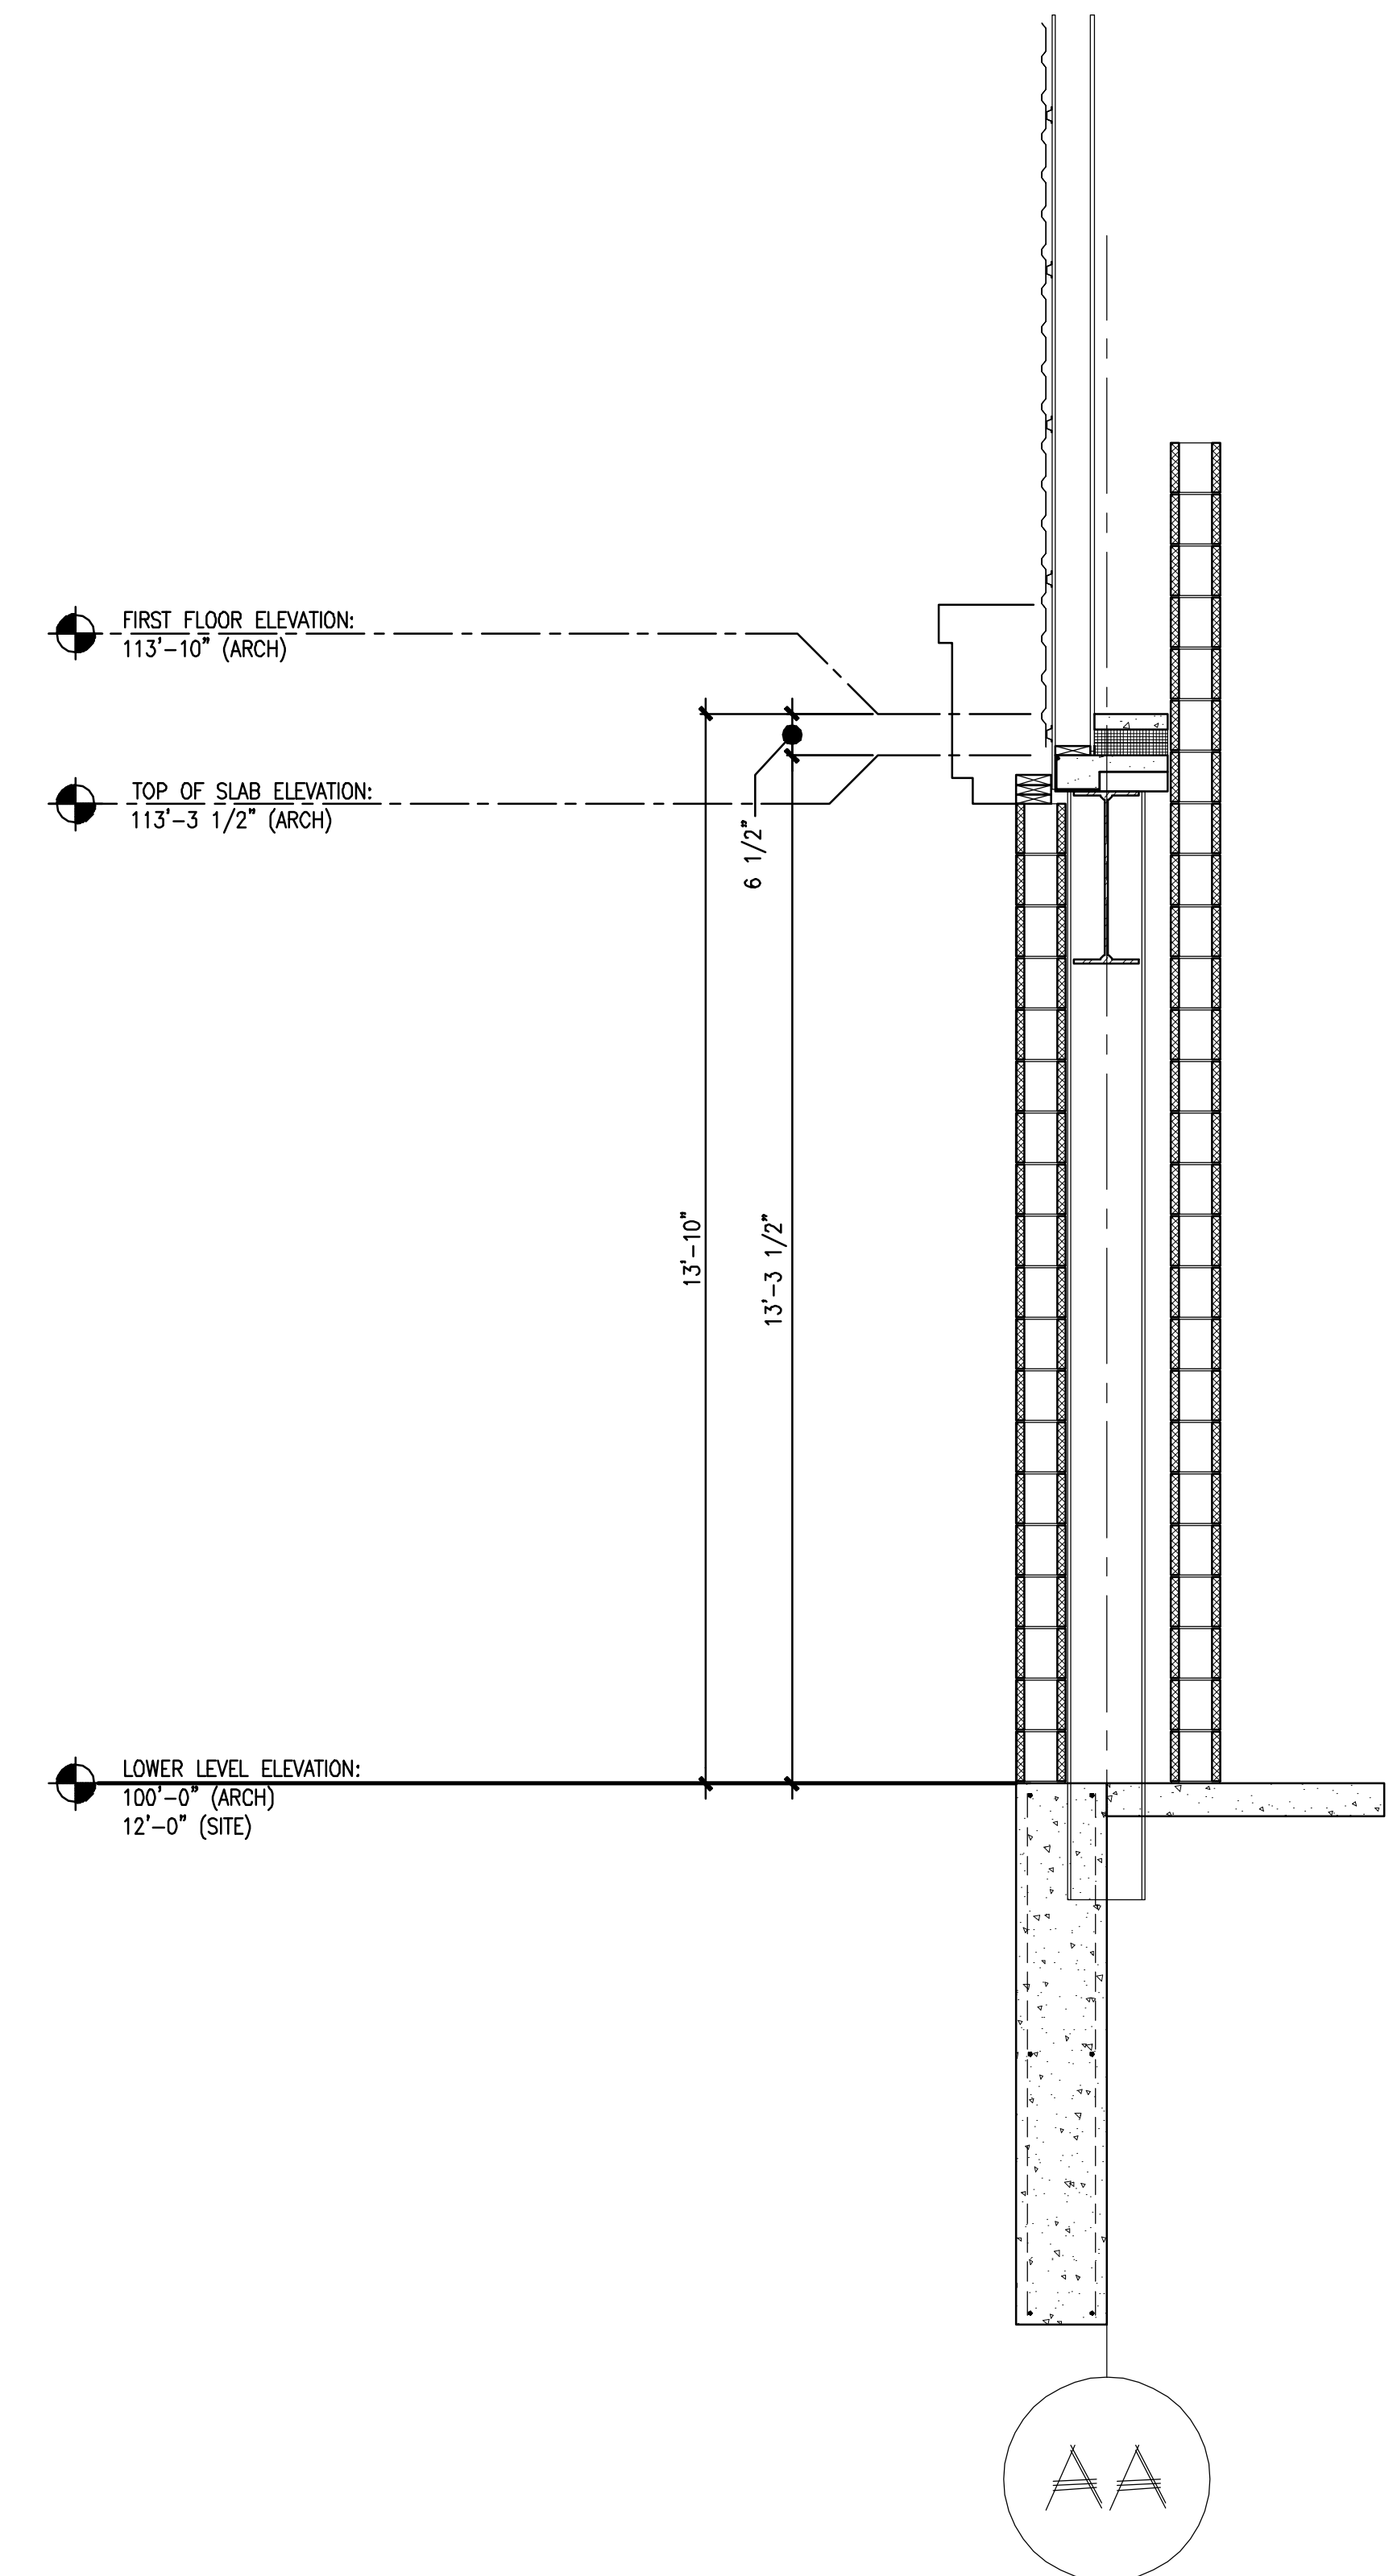

6 WALL SECTION
REFERENCED FROM:

SCALE: 1/2" = 1'-0"