


44 Park Avenue Conversion

DESIGNER:
Janine Debanne


NOTES:

TITLE:
Site Views
DATE:
2-Feb 2005
Drawing no.


A 1.2

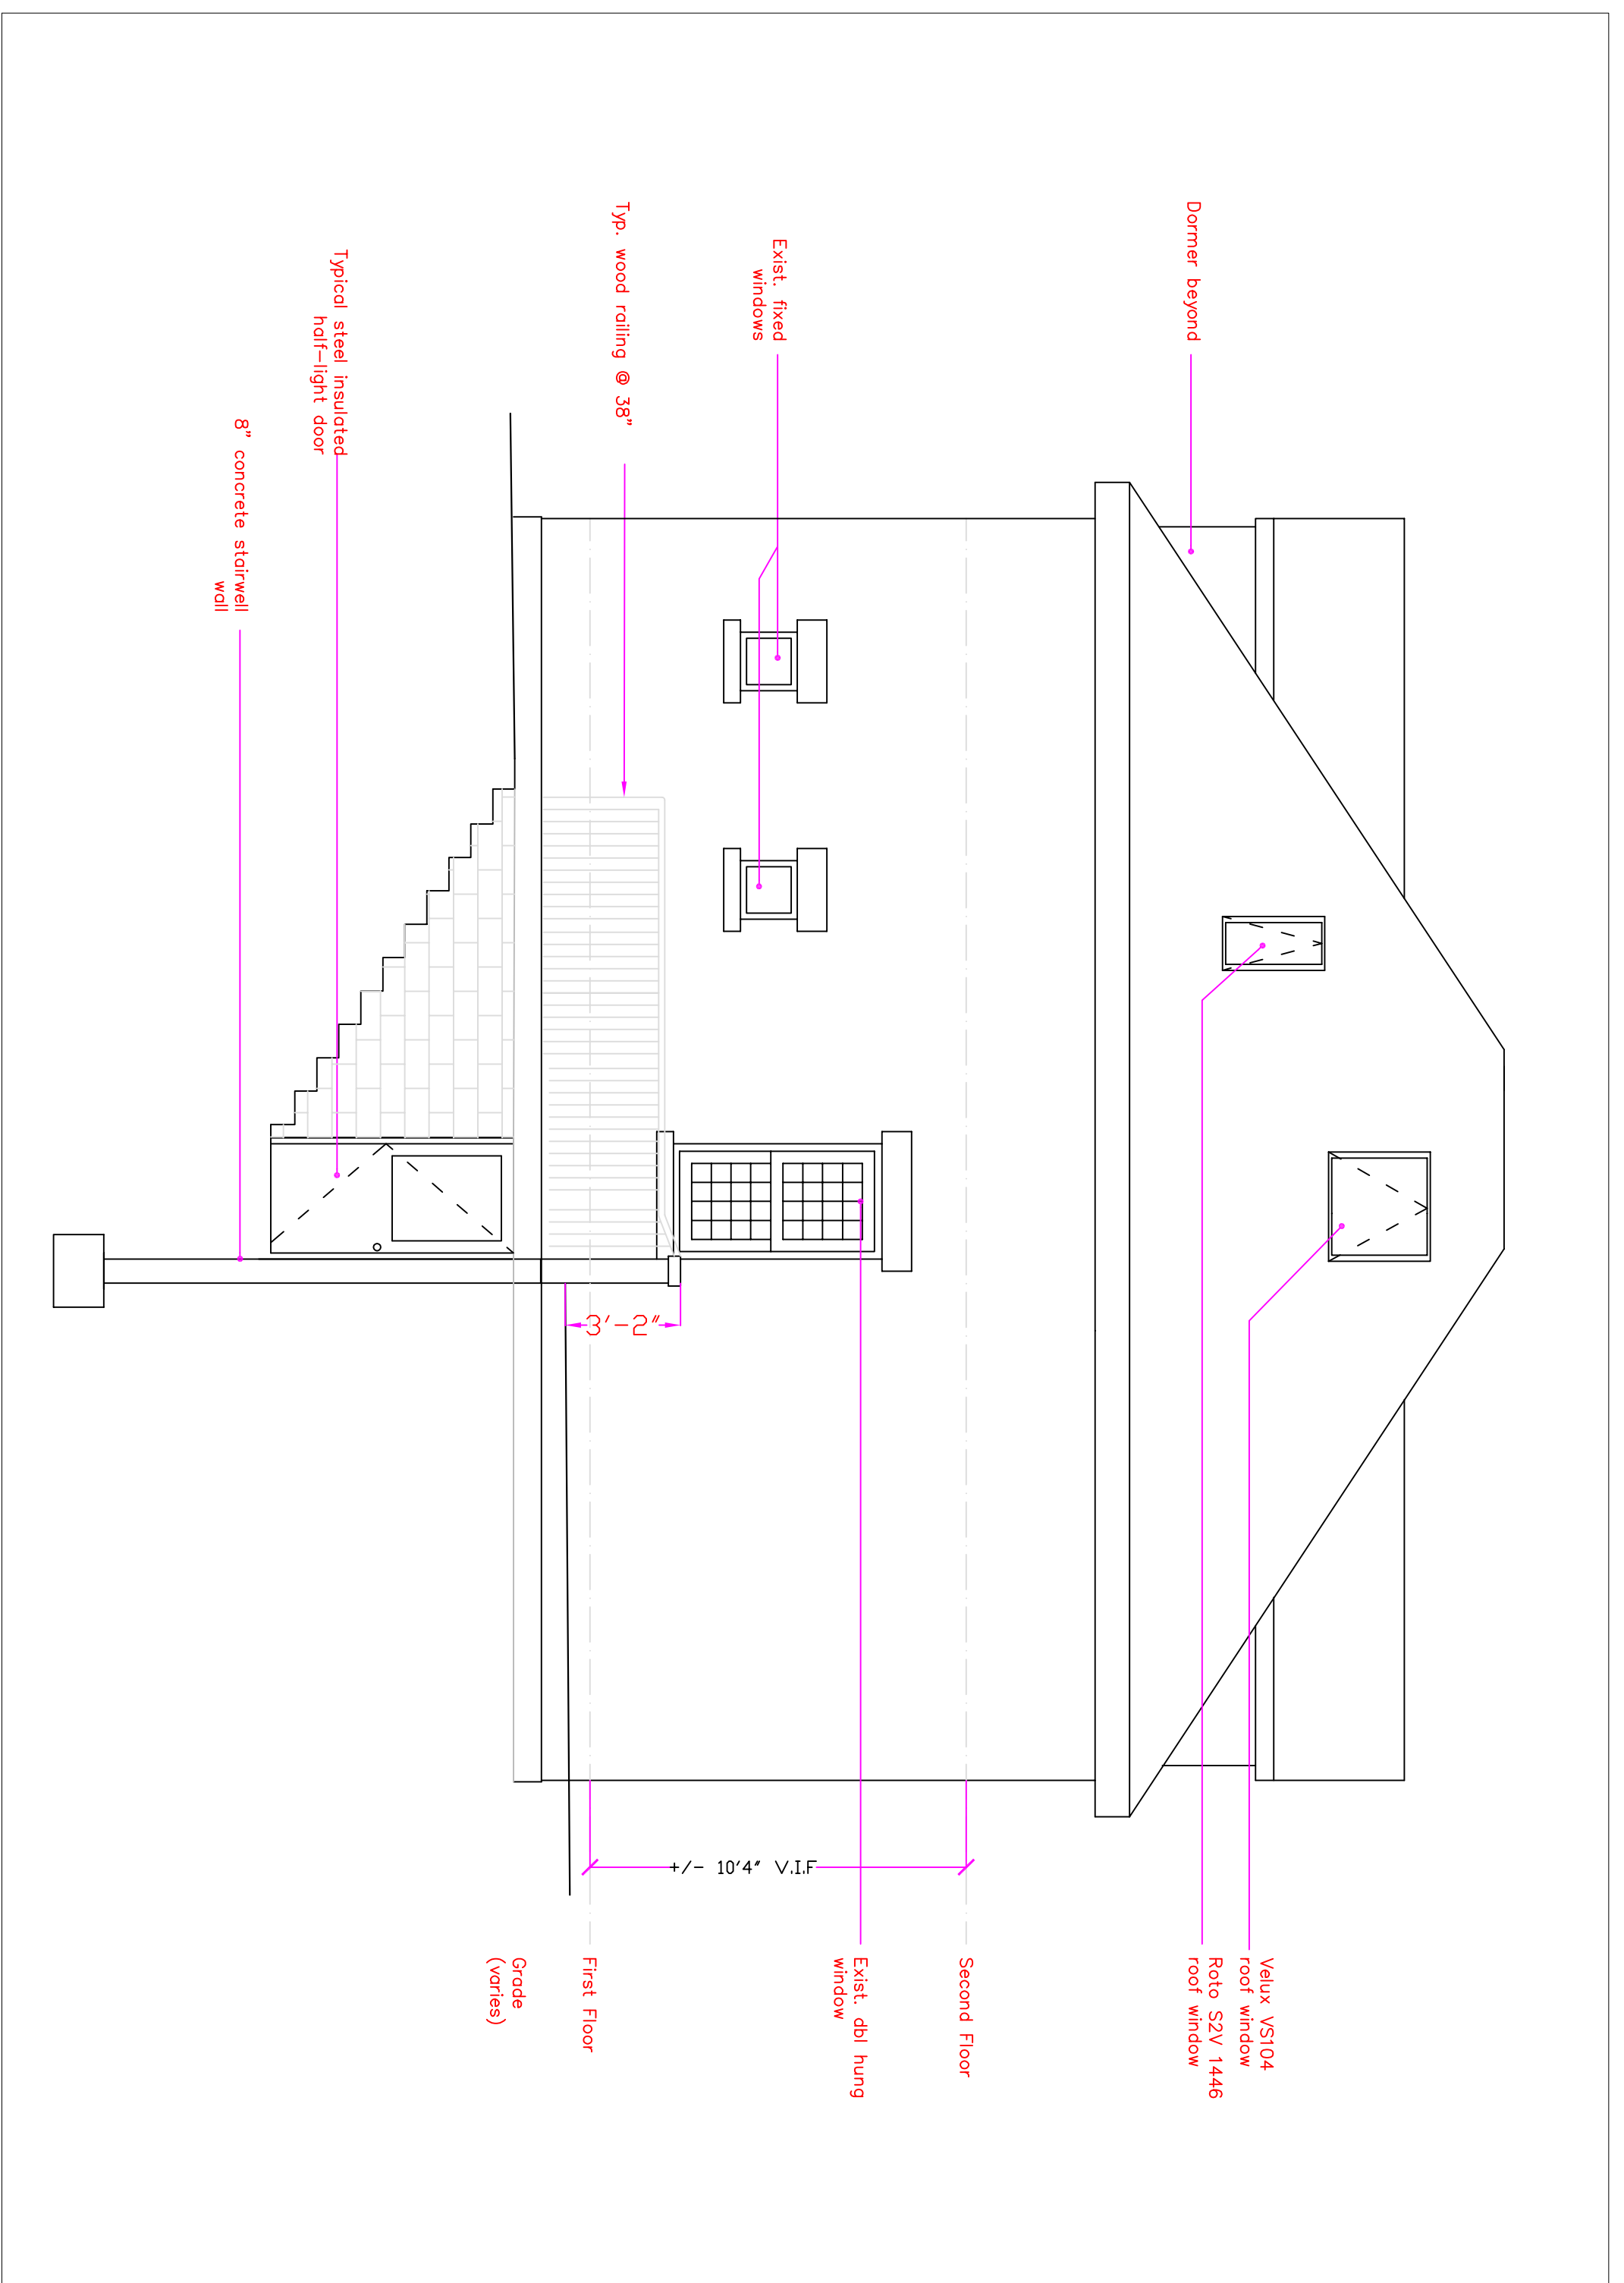


1 SOUTH ELEVATION
1/4"=1'-0"

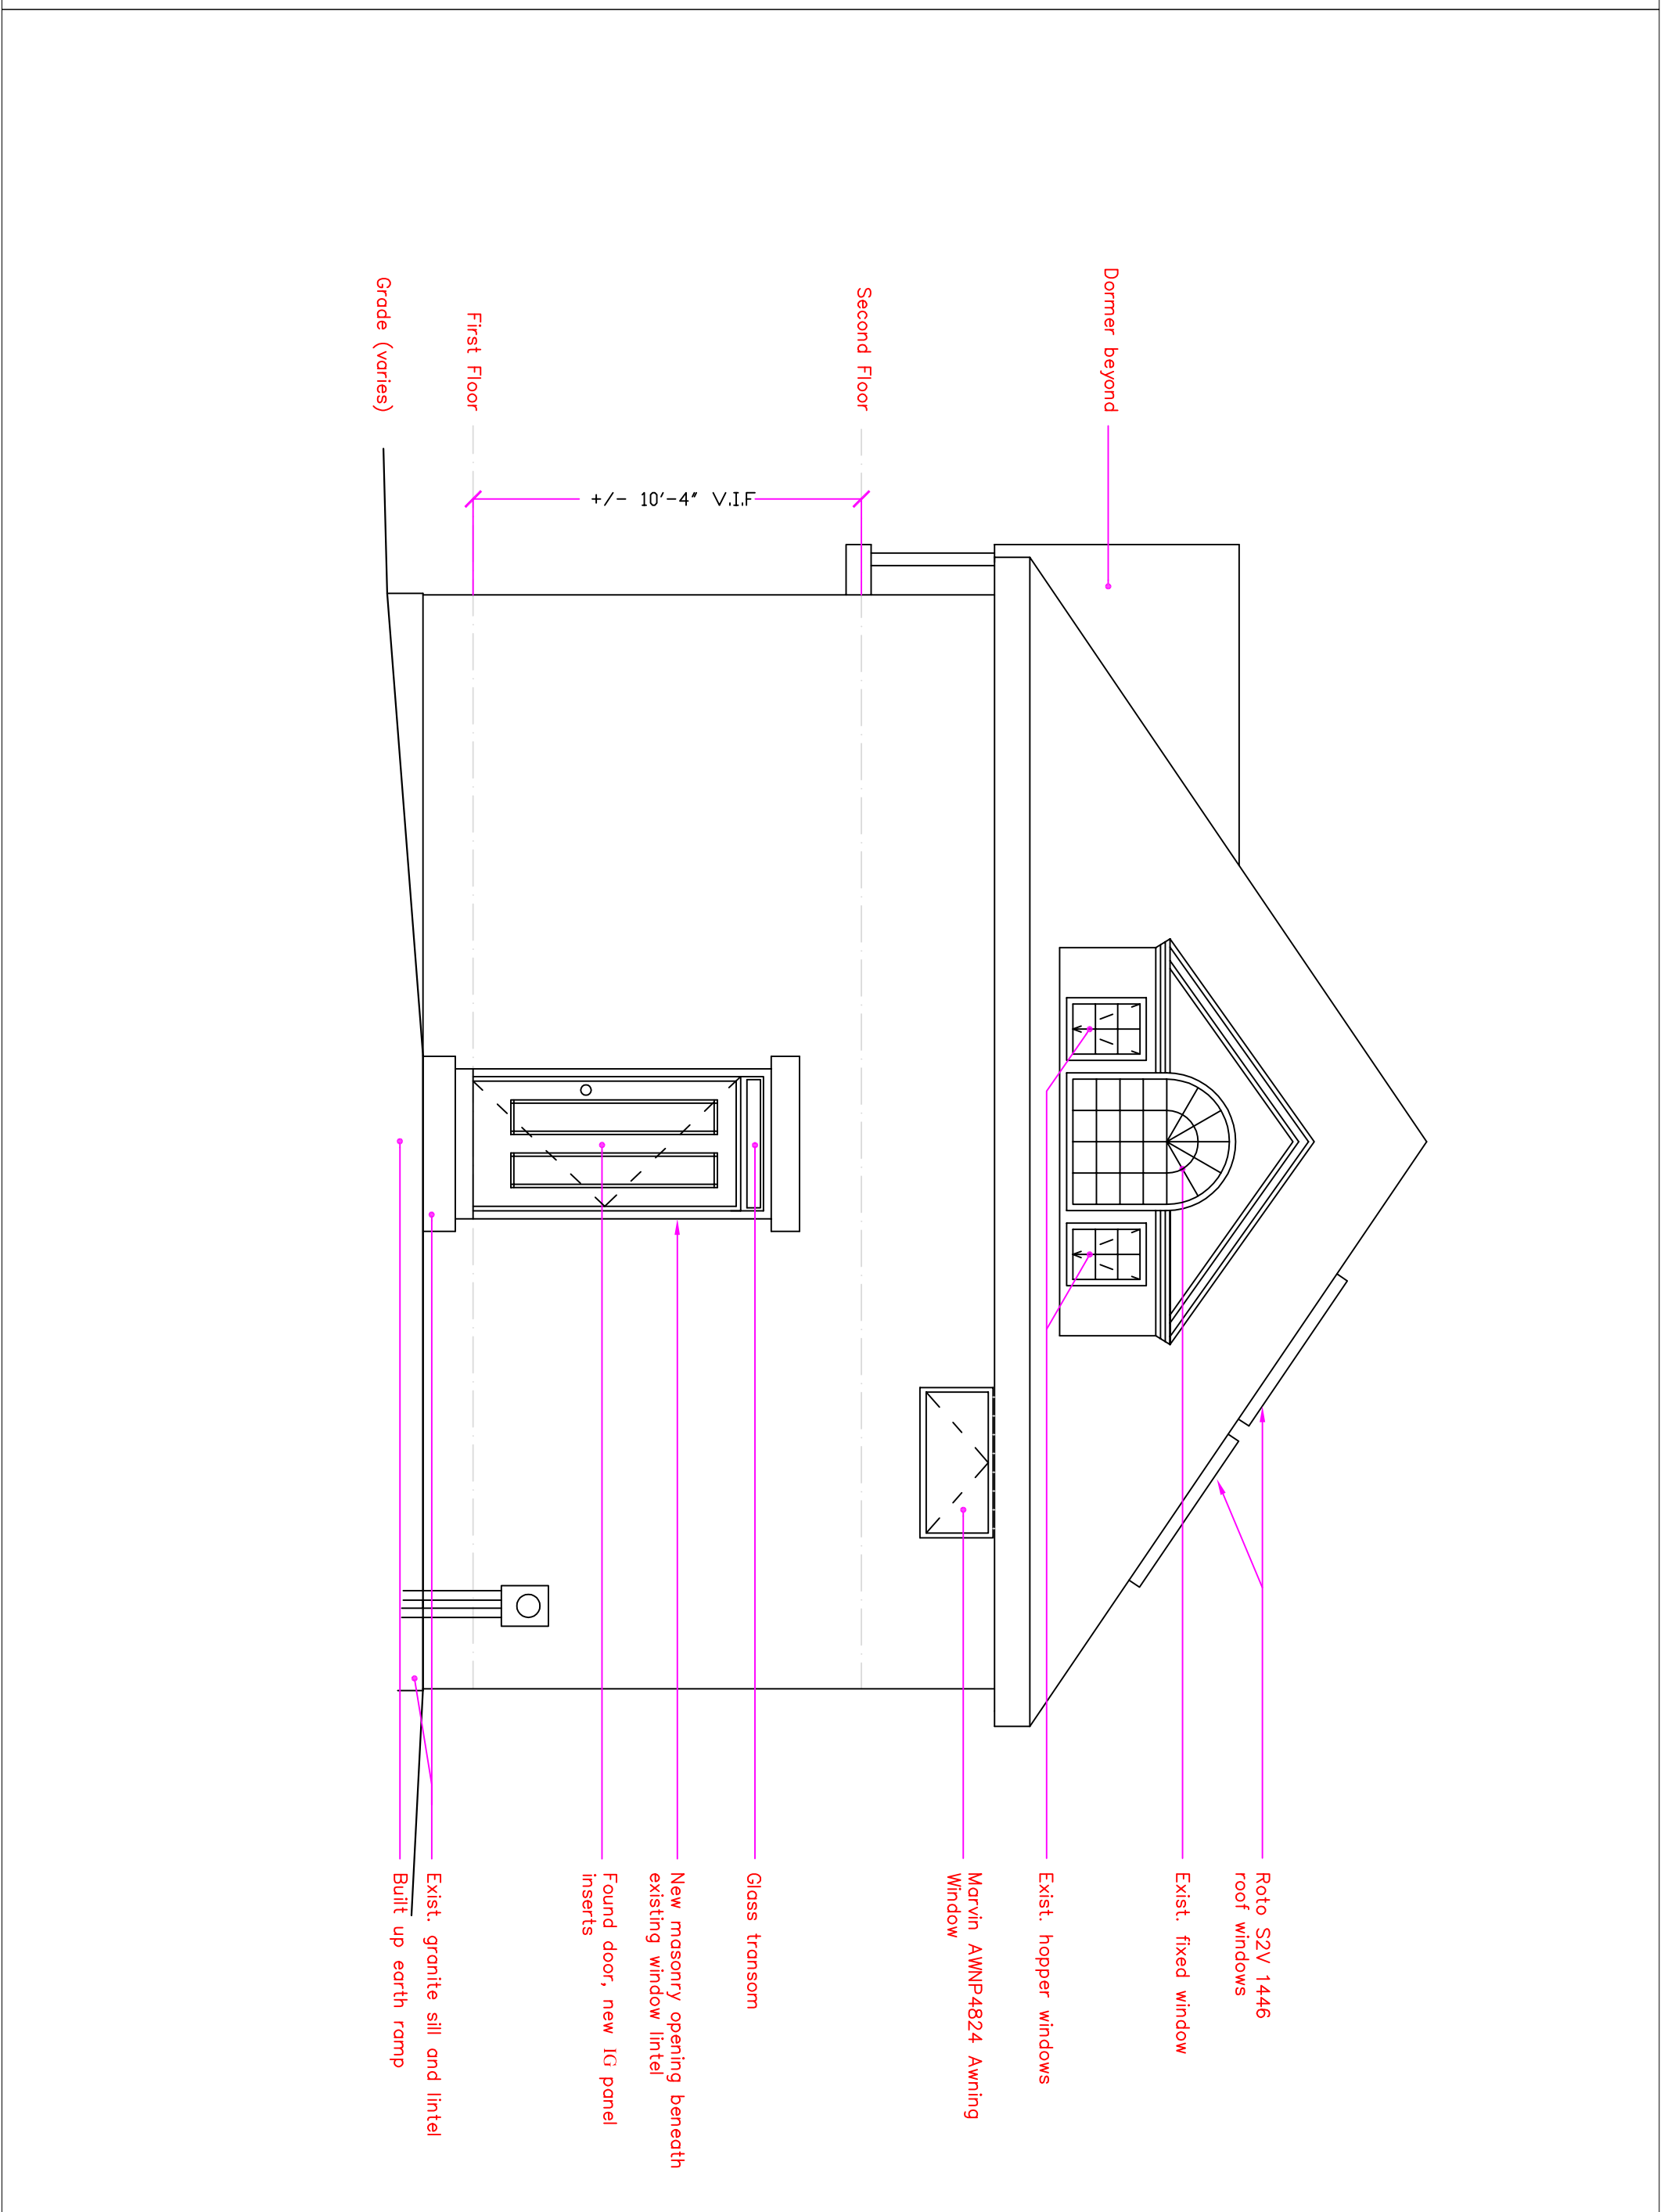

2 WEST ELEVATION
1/4"=1'-0"

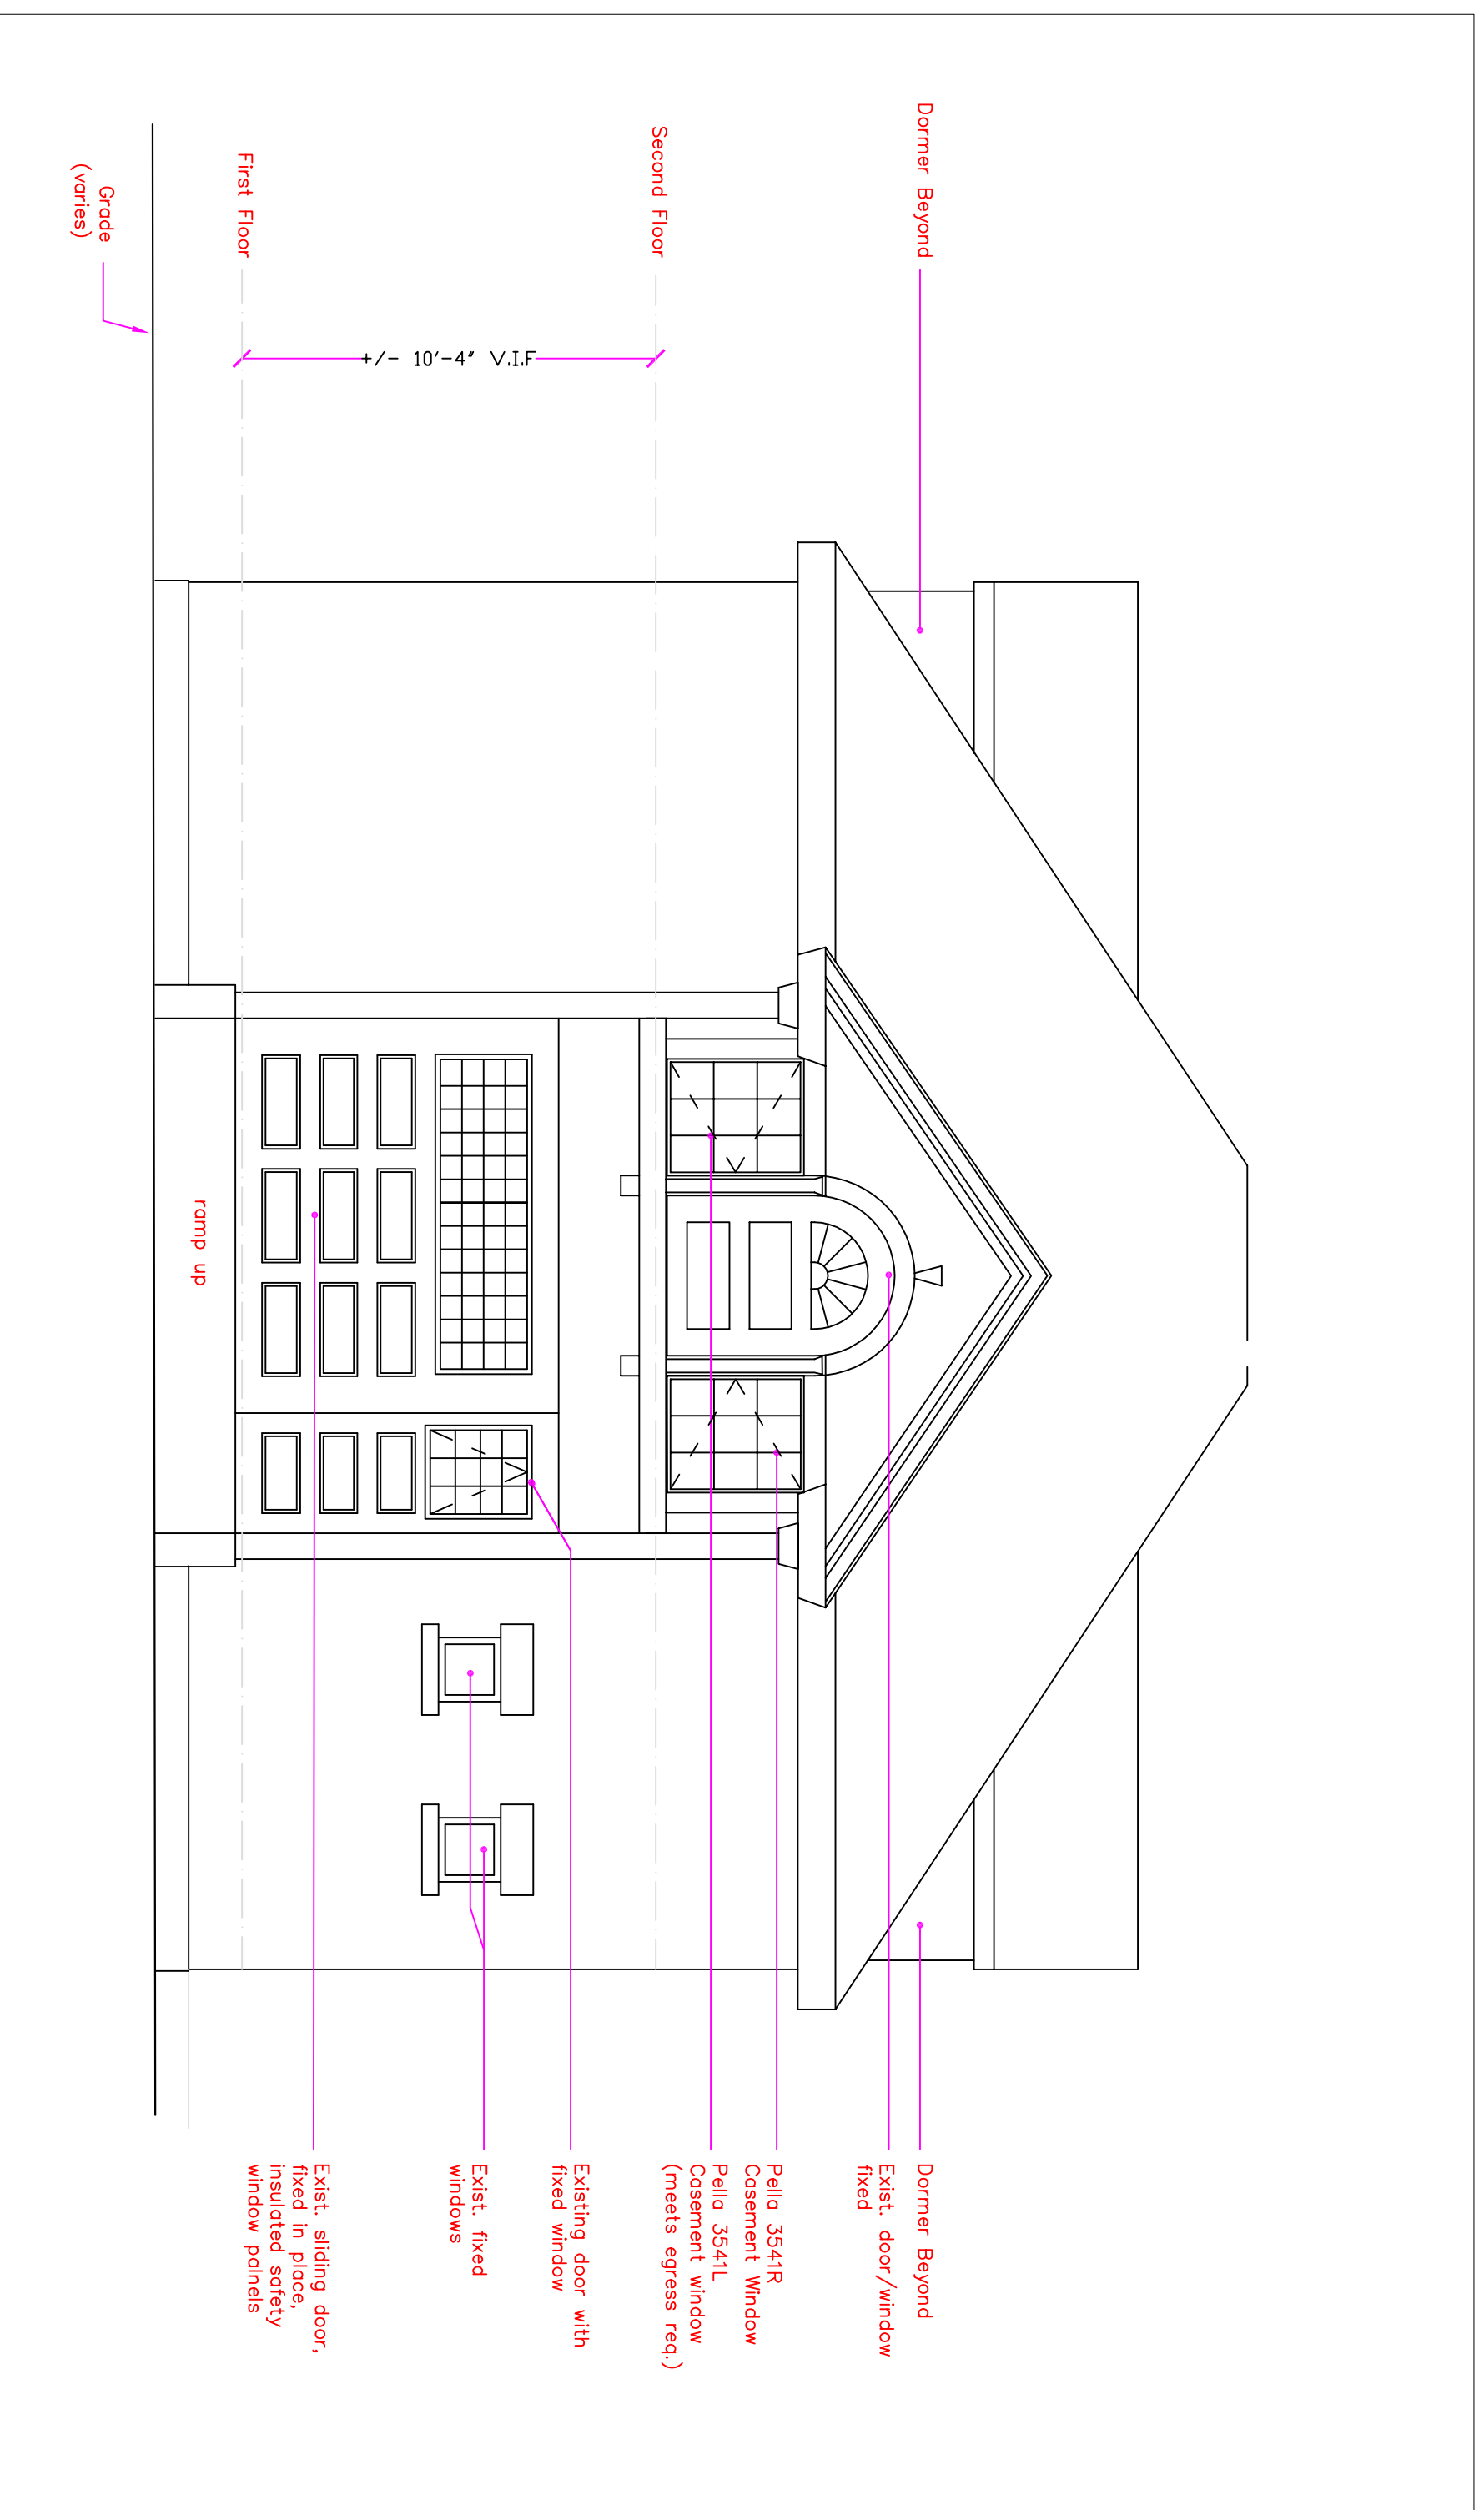

3 NORTH ELEVATION
1/4"=1'-0"

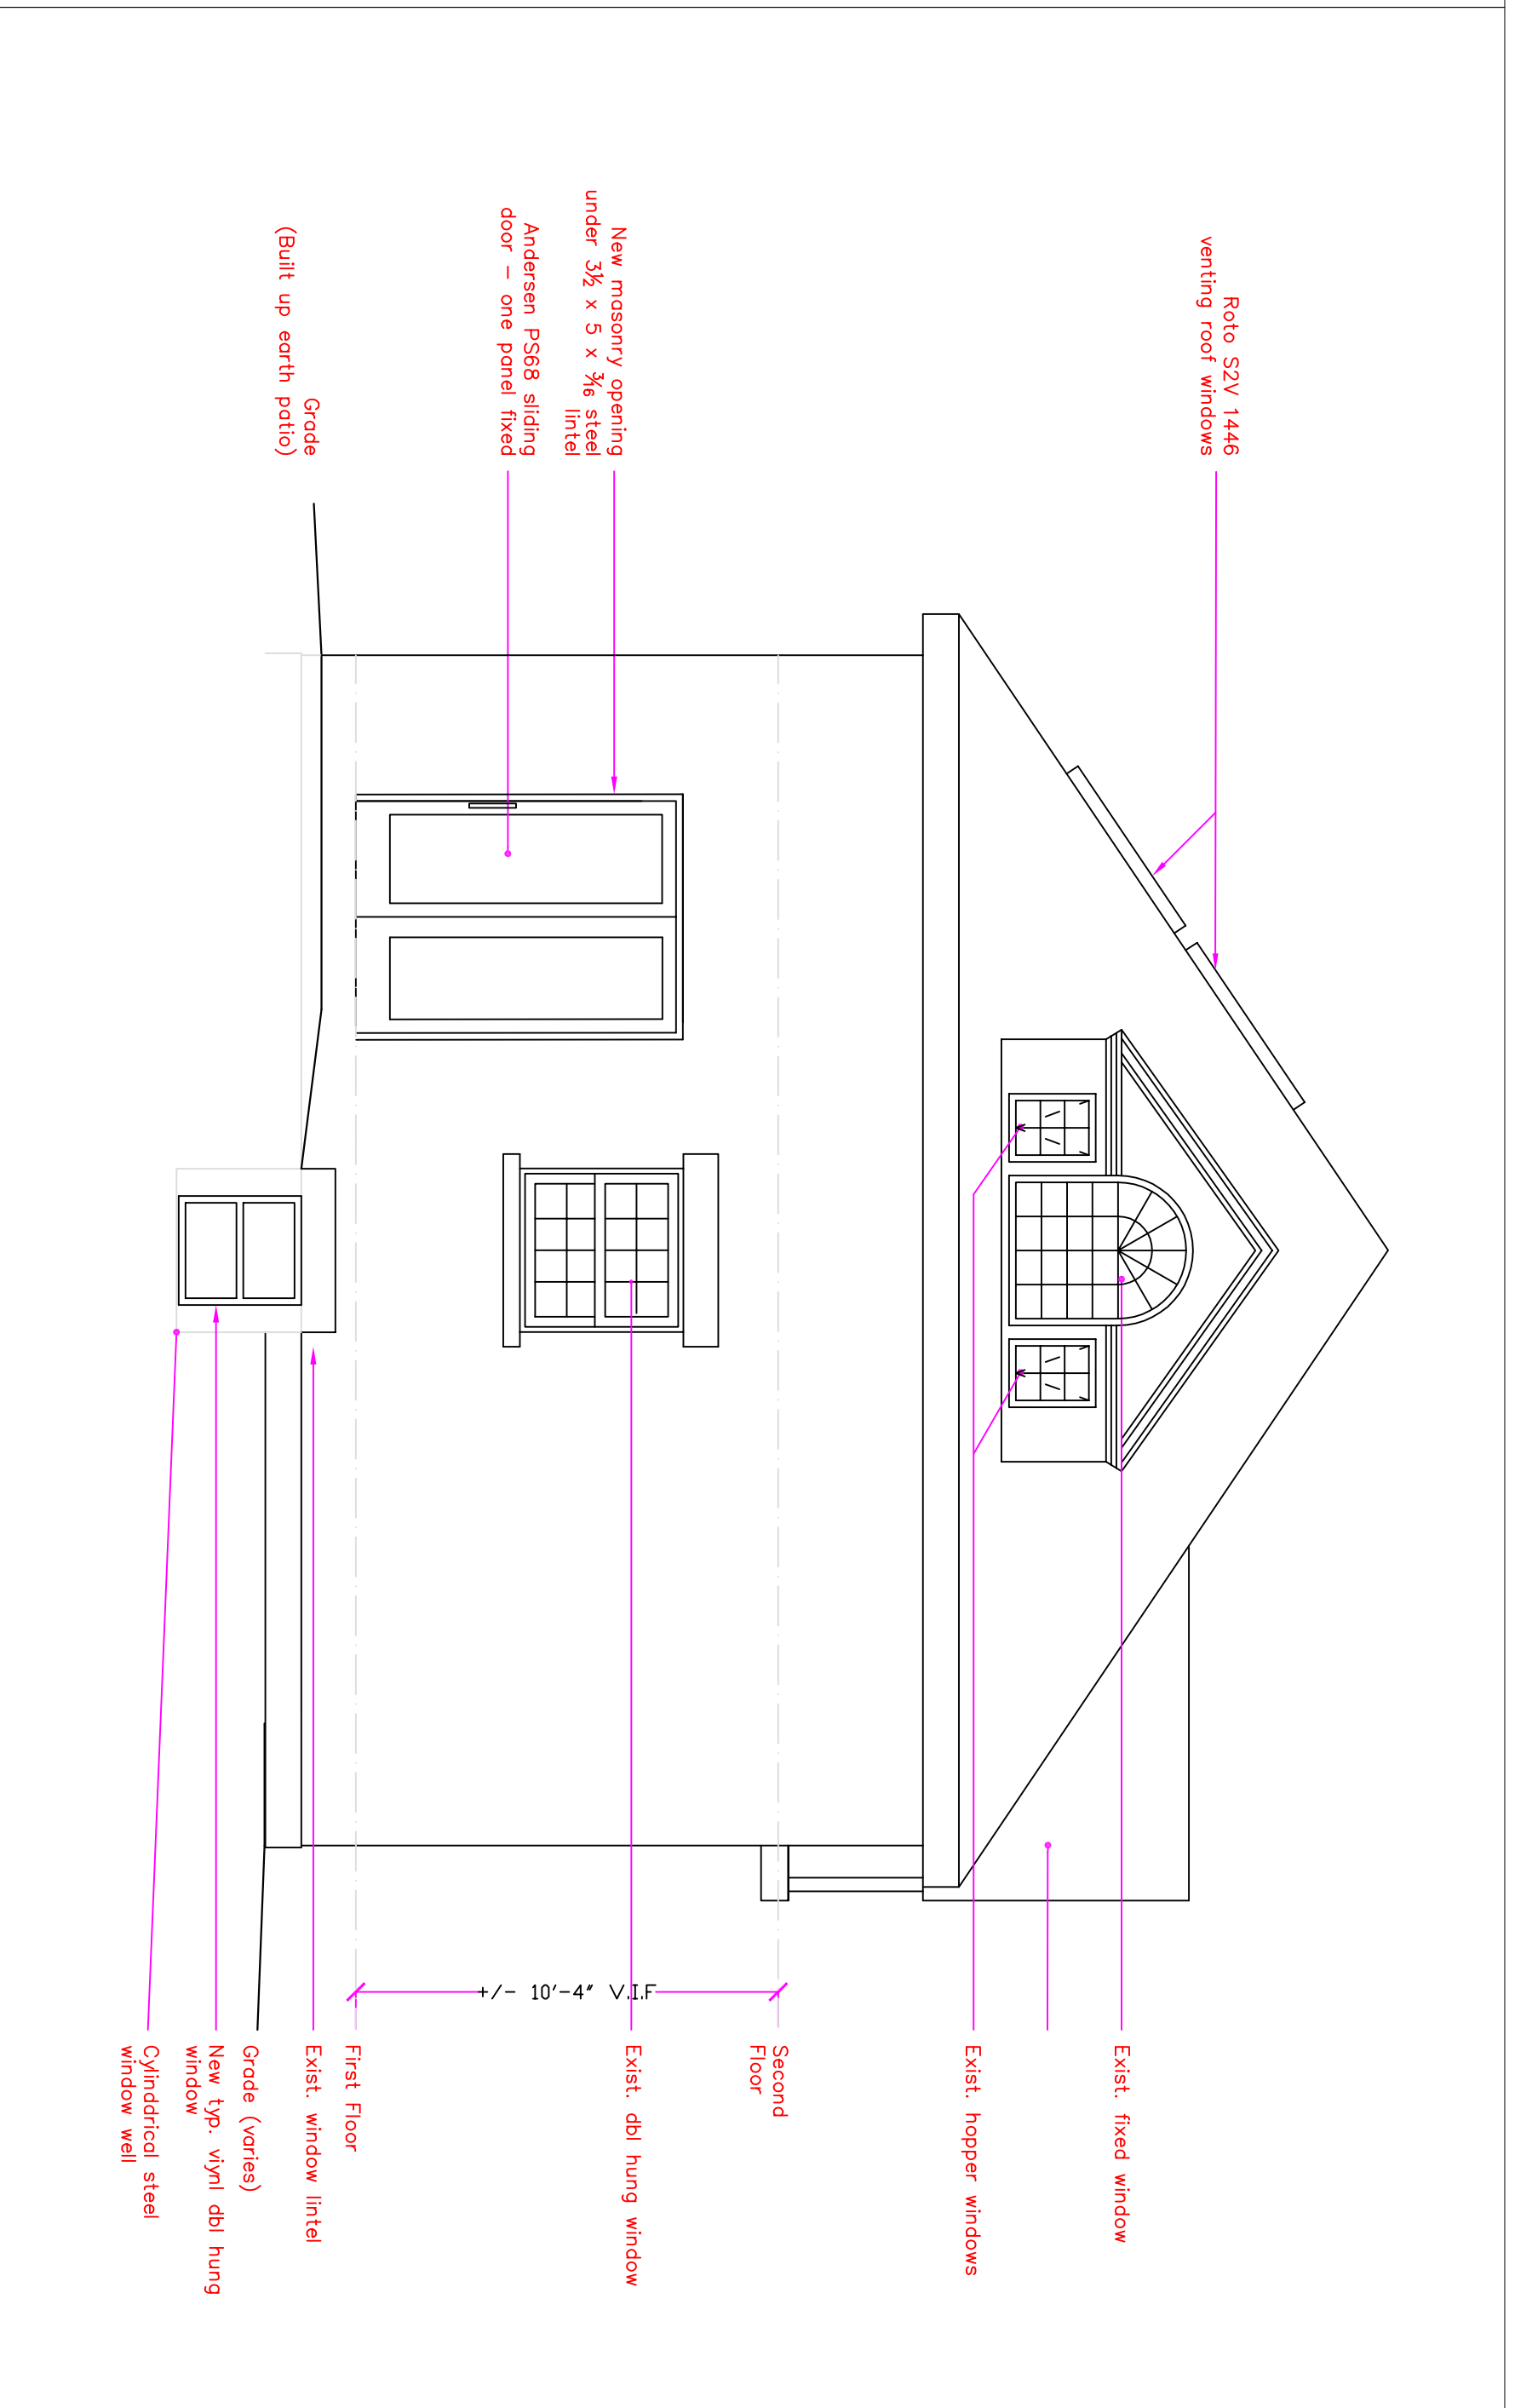

4 EAST ELEVATION
1/4"=1'-0"