




3 FRONT ELEVATION
 1/4"=1'-0"

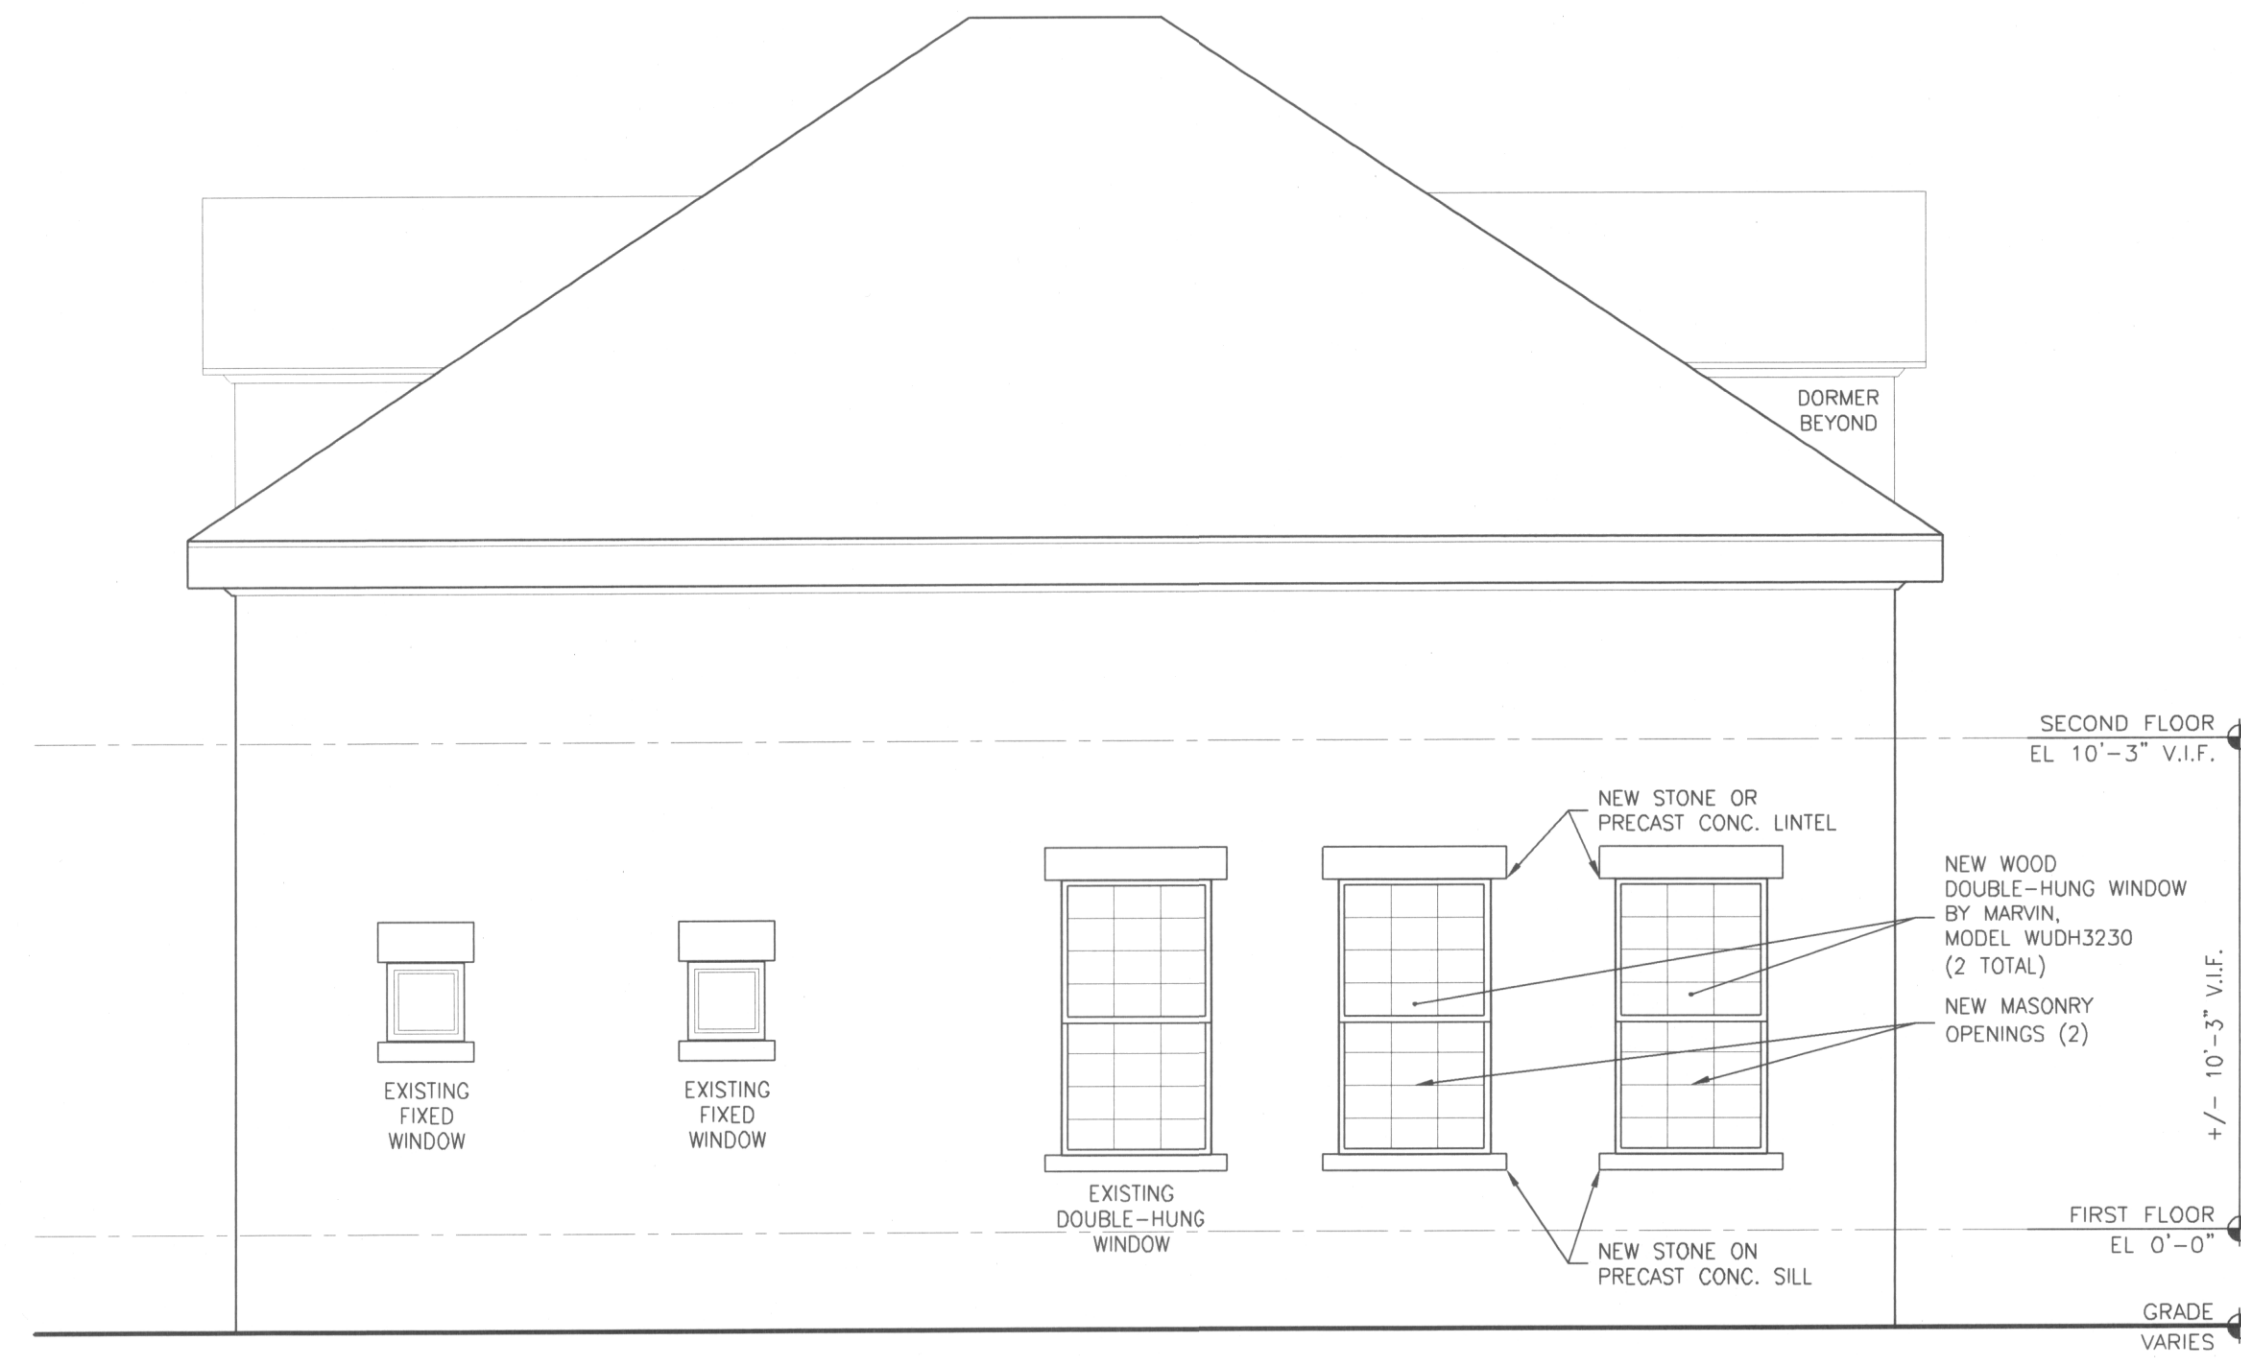

4 REAR ELEVATION
 1/4"=1'-0"

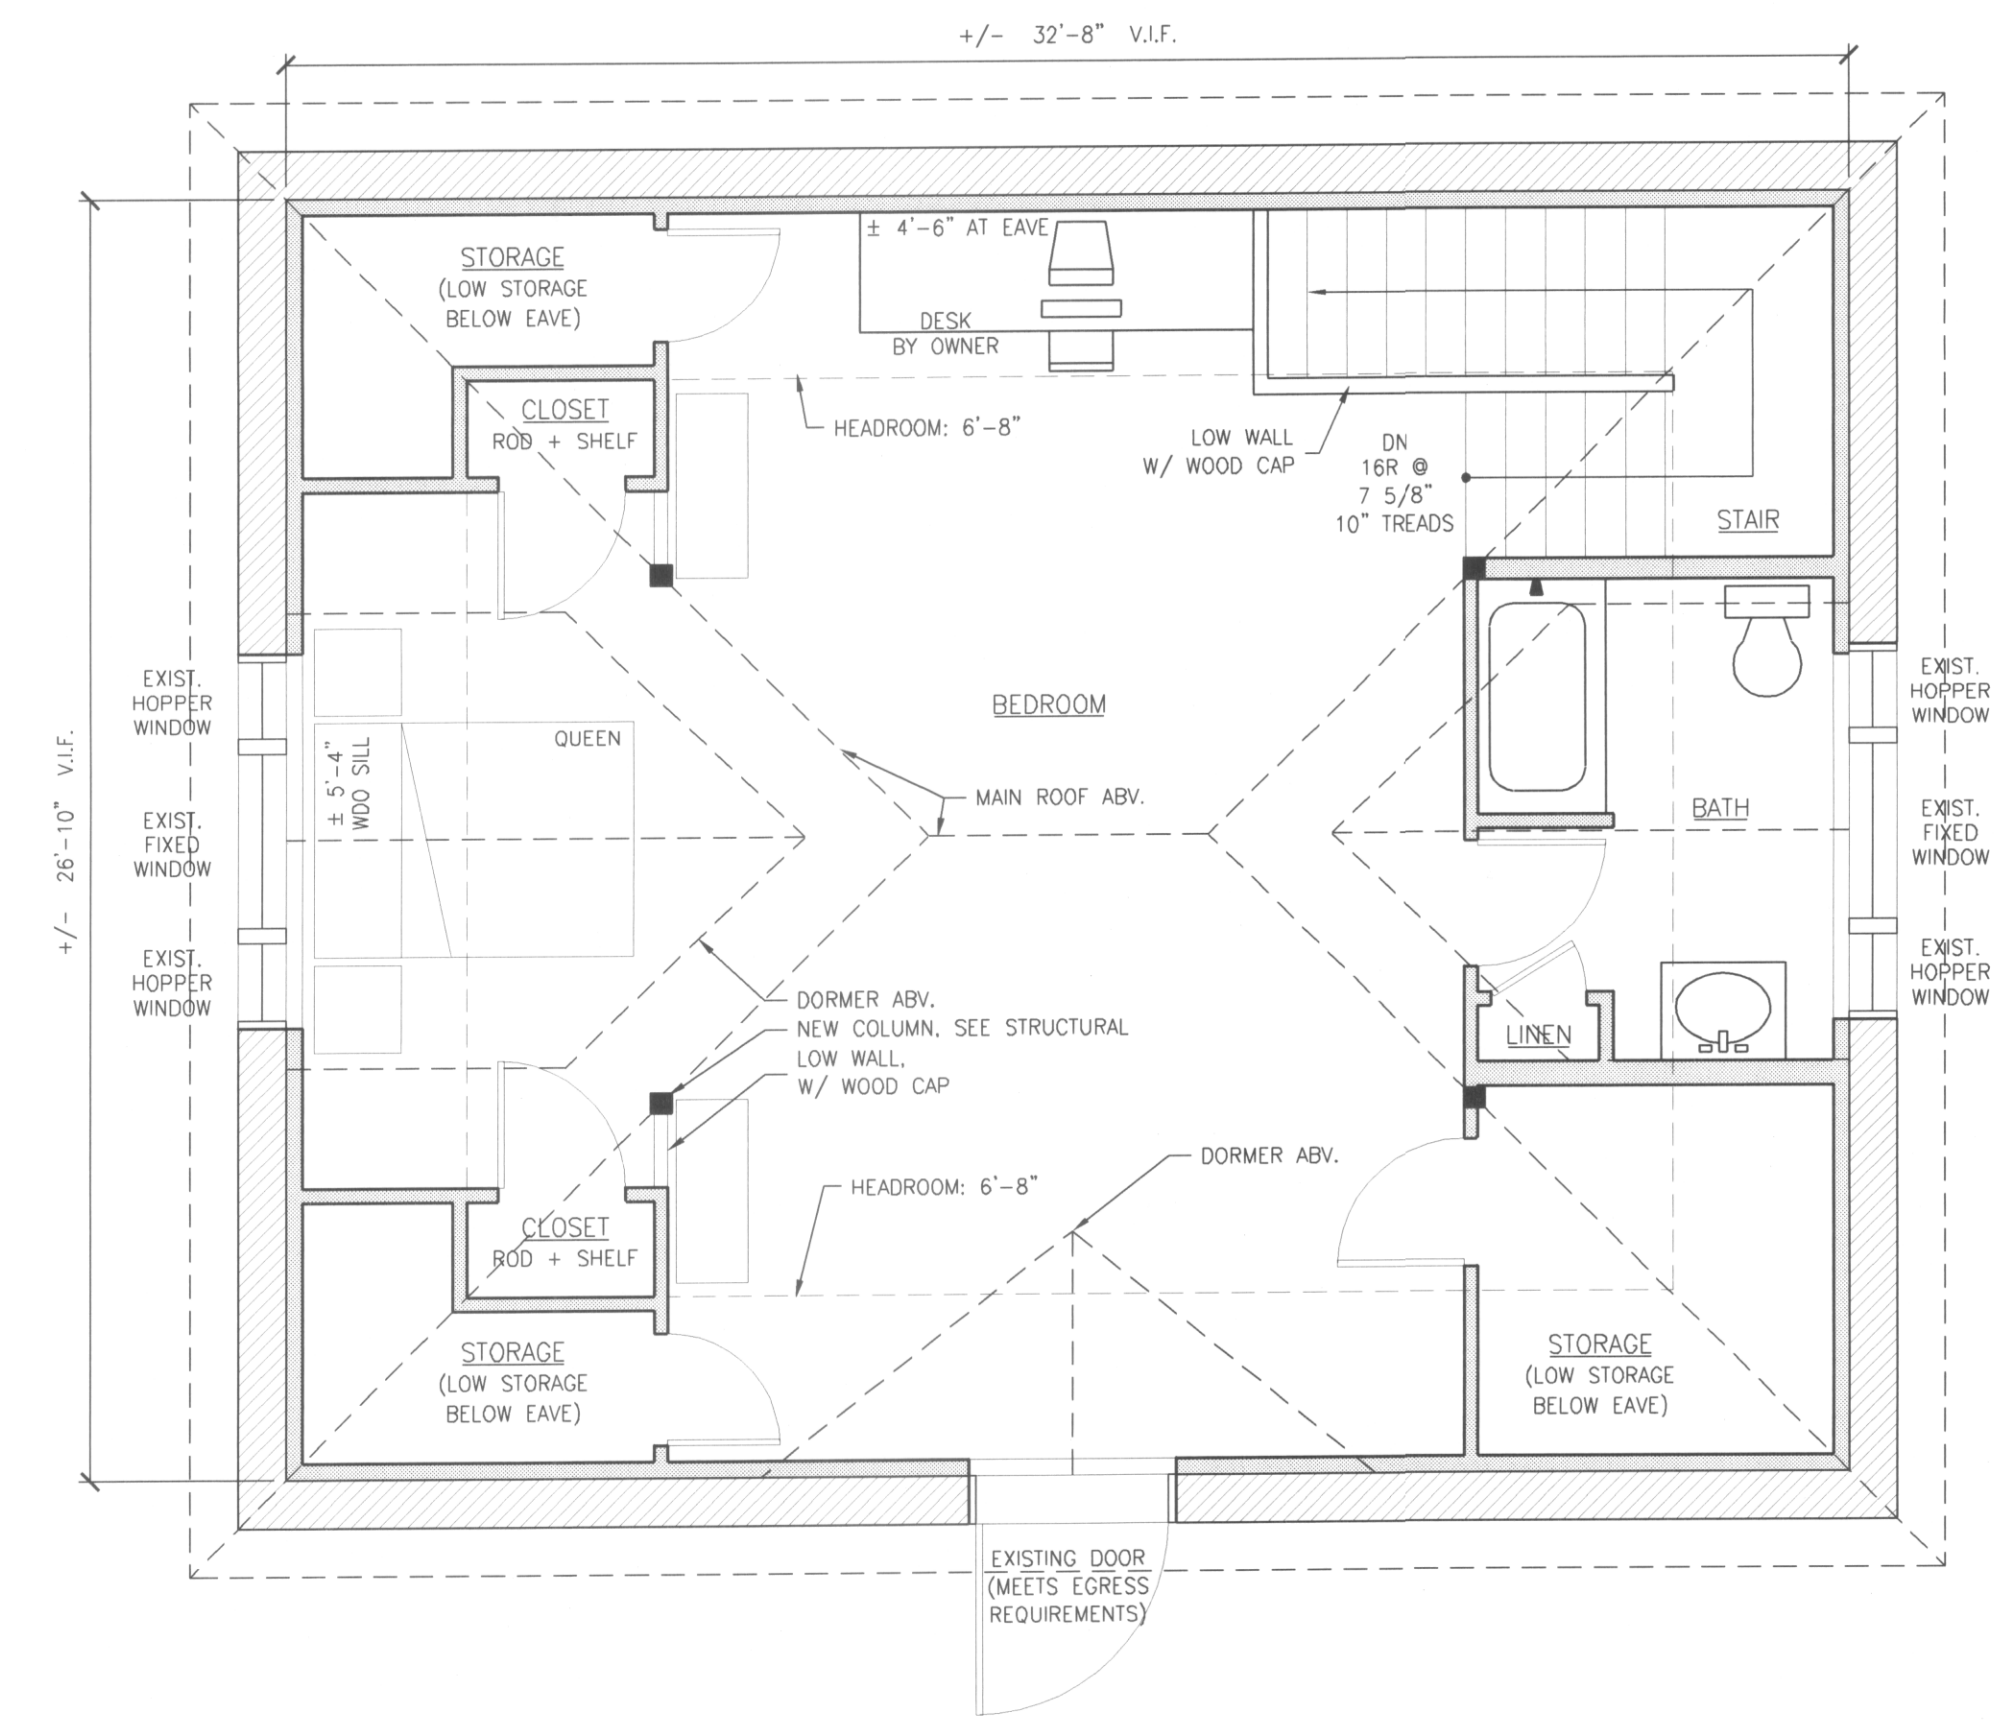

2 PROPOSED SECOND FLOOR PLAN
 1/4"=1'-0"

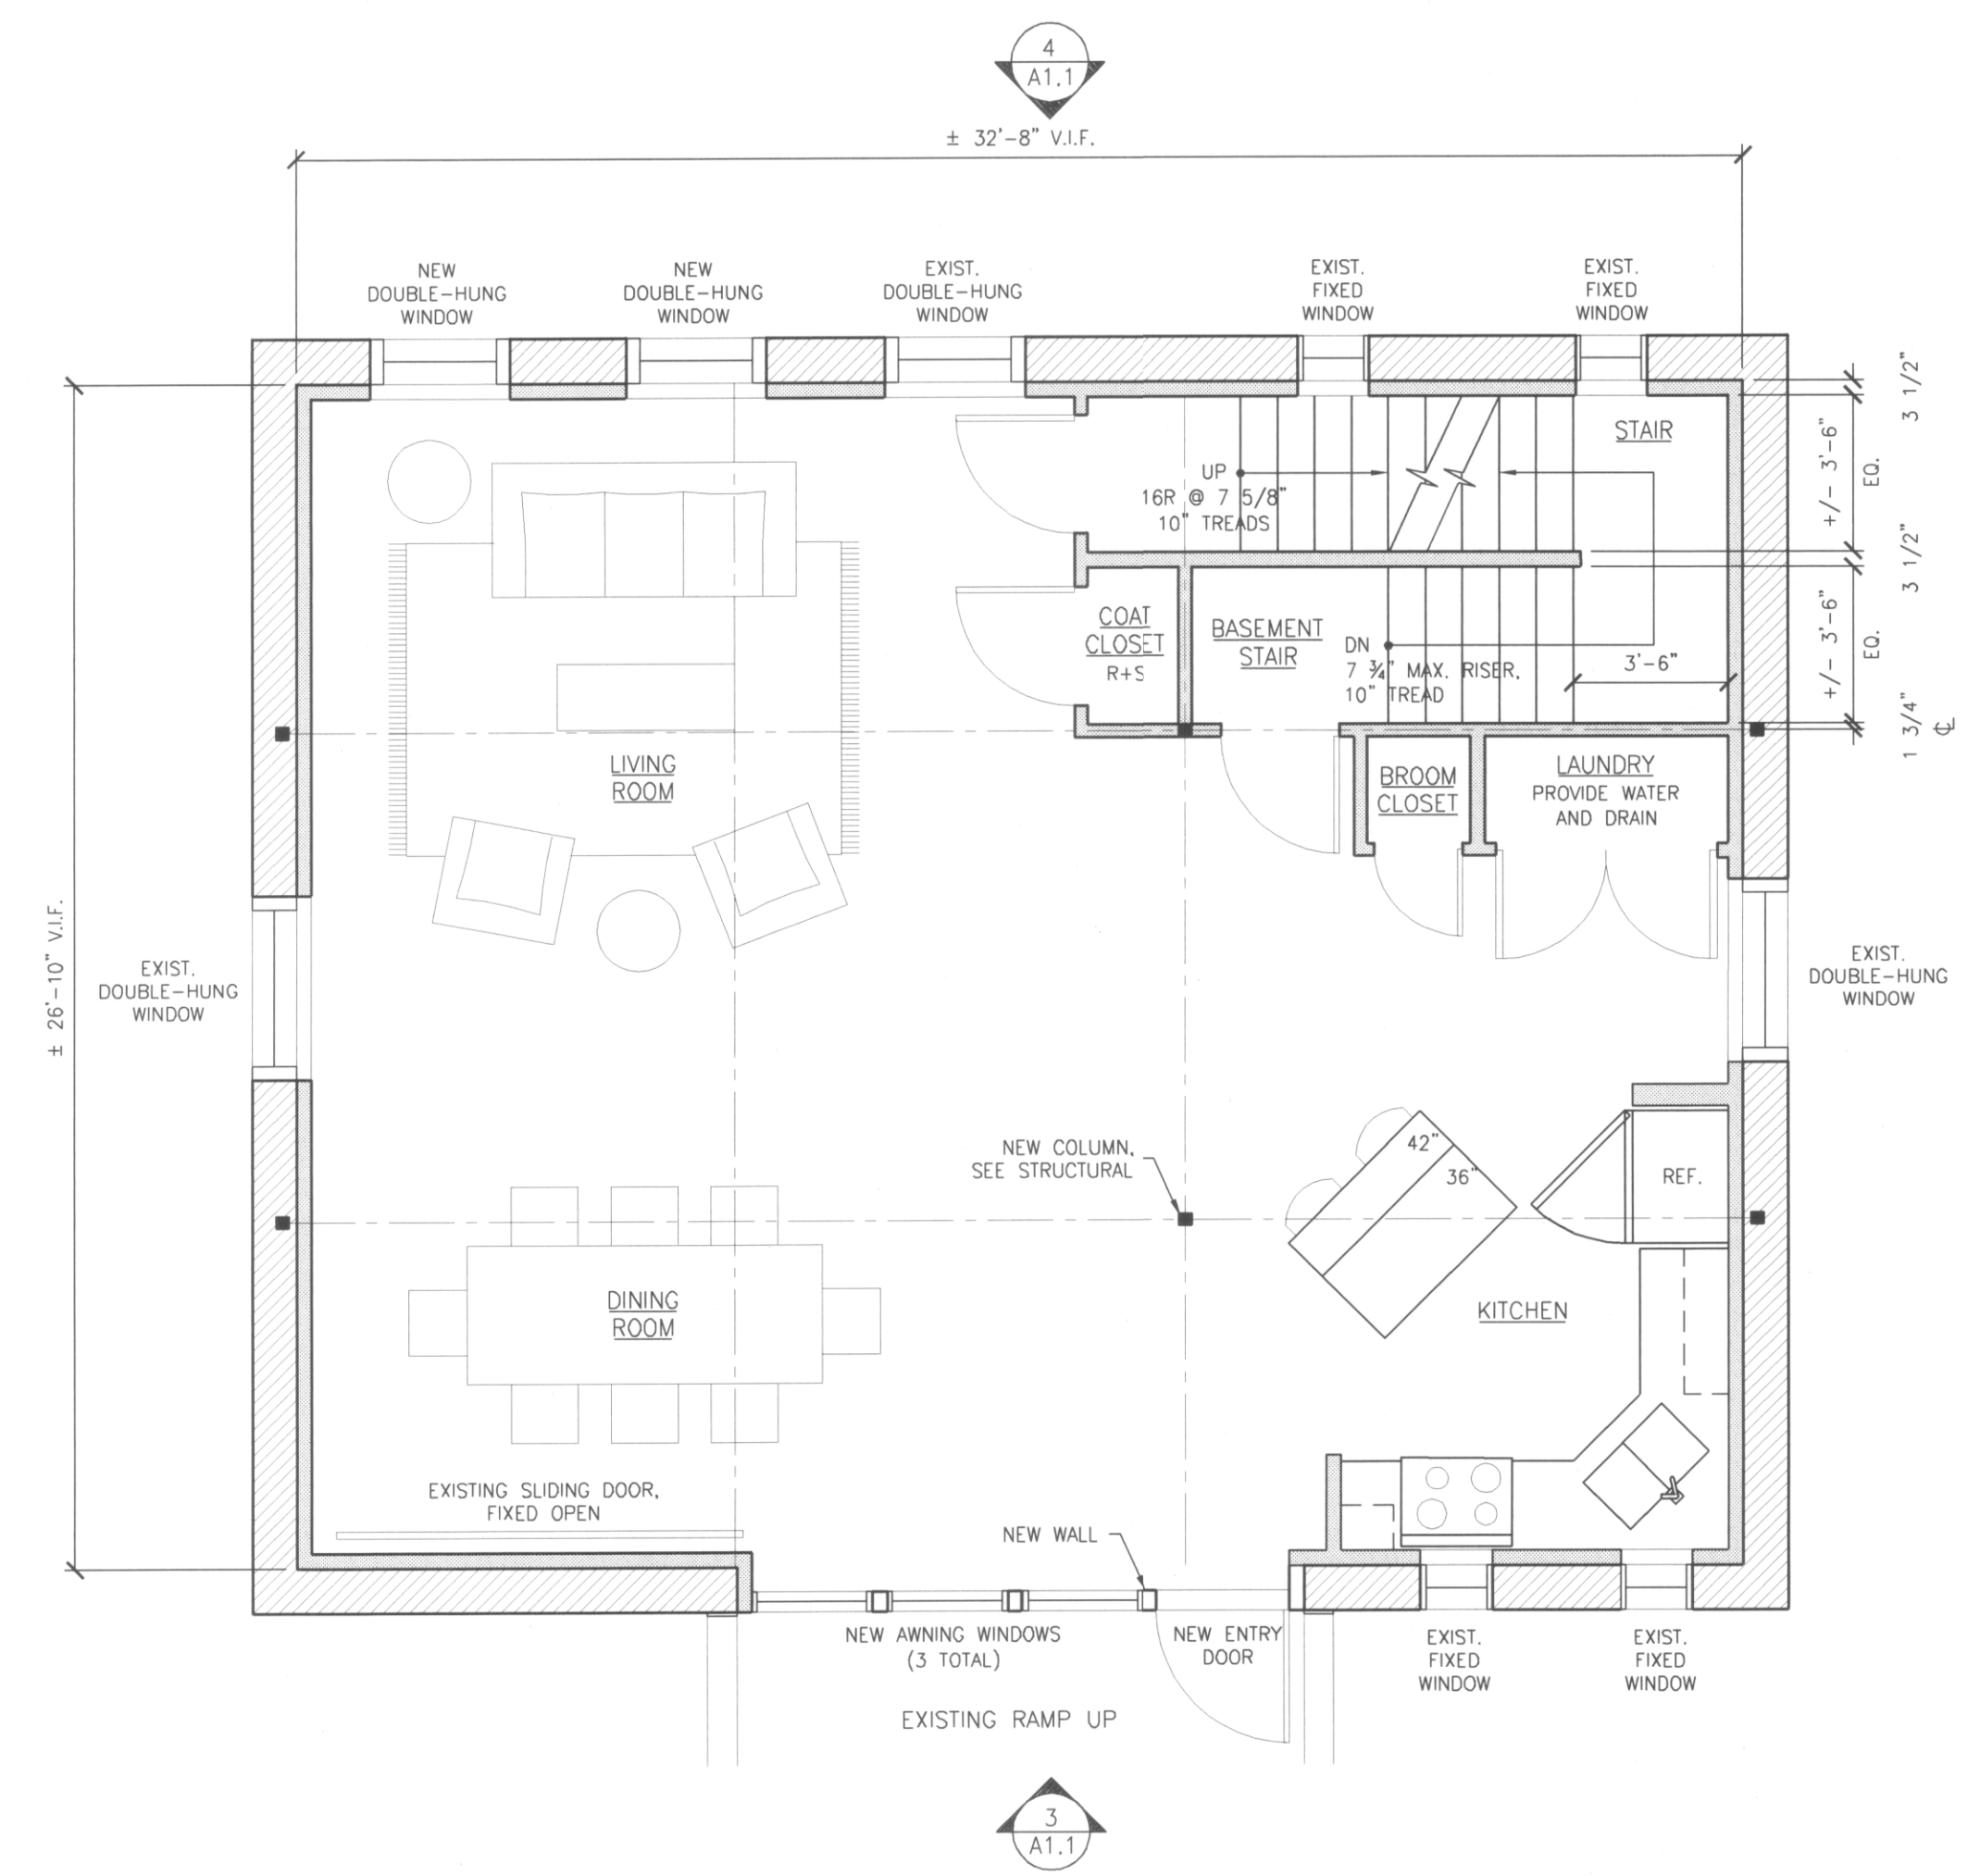

1 PROPOSED FIRST FLOOR PLAN
 1/4"=1'-0"

CARRIAGE HOUSE CONVERSION
 42 PARK AVENUE
 PORTLAND, MAINE 04102

Title:
**FLOOR PLANS,
 ELEVATIONS,
 AND SCHEDULES**

Date: FEBRUARY 12, 2004

Issued For: PROGRESS SET

Drawing No:

A1.1