


NOTE:
SEE PHOTO B3/S101 FOR
CLARITY

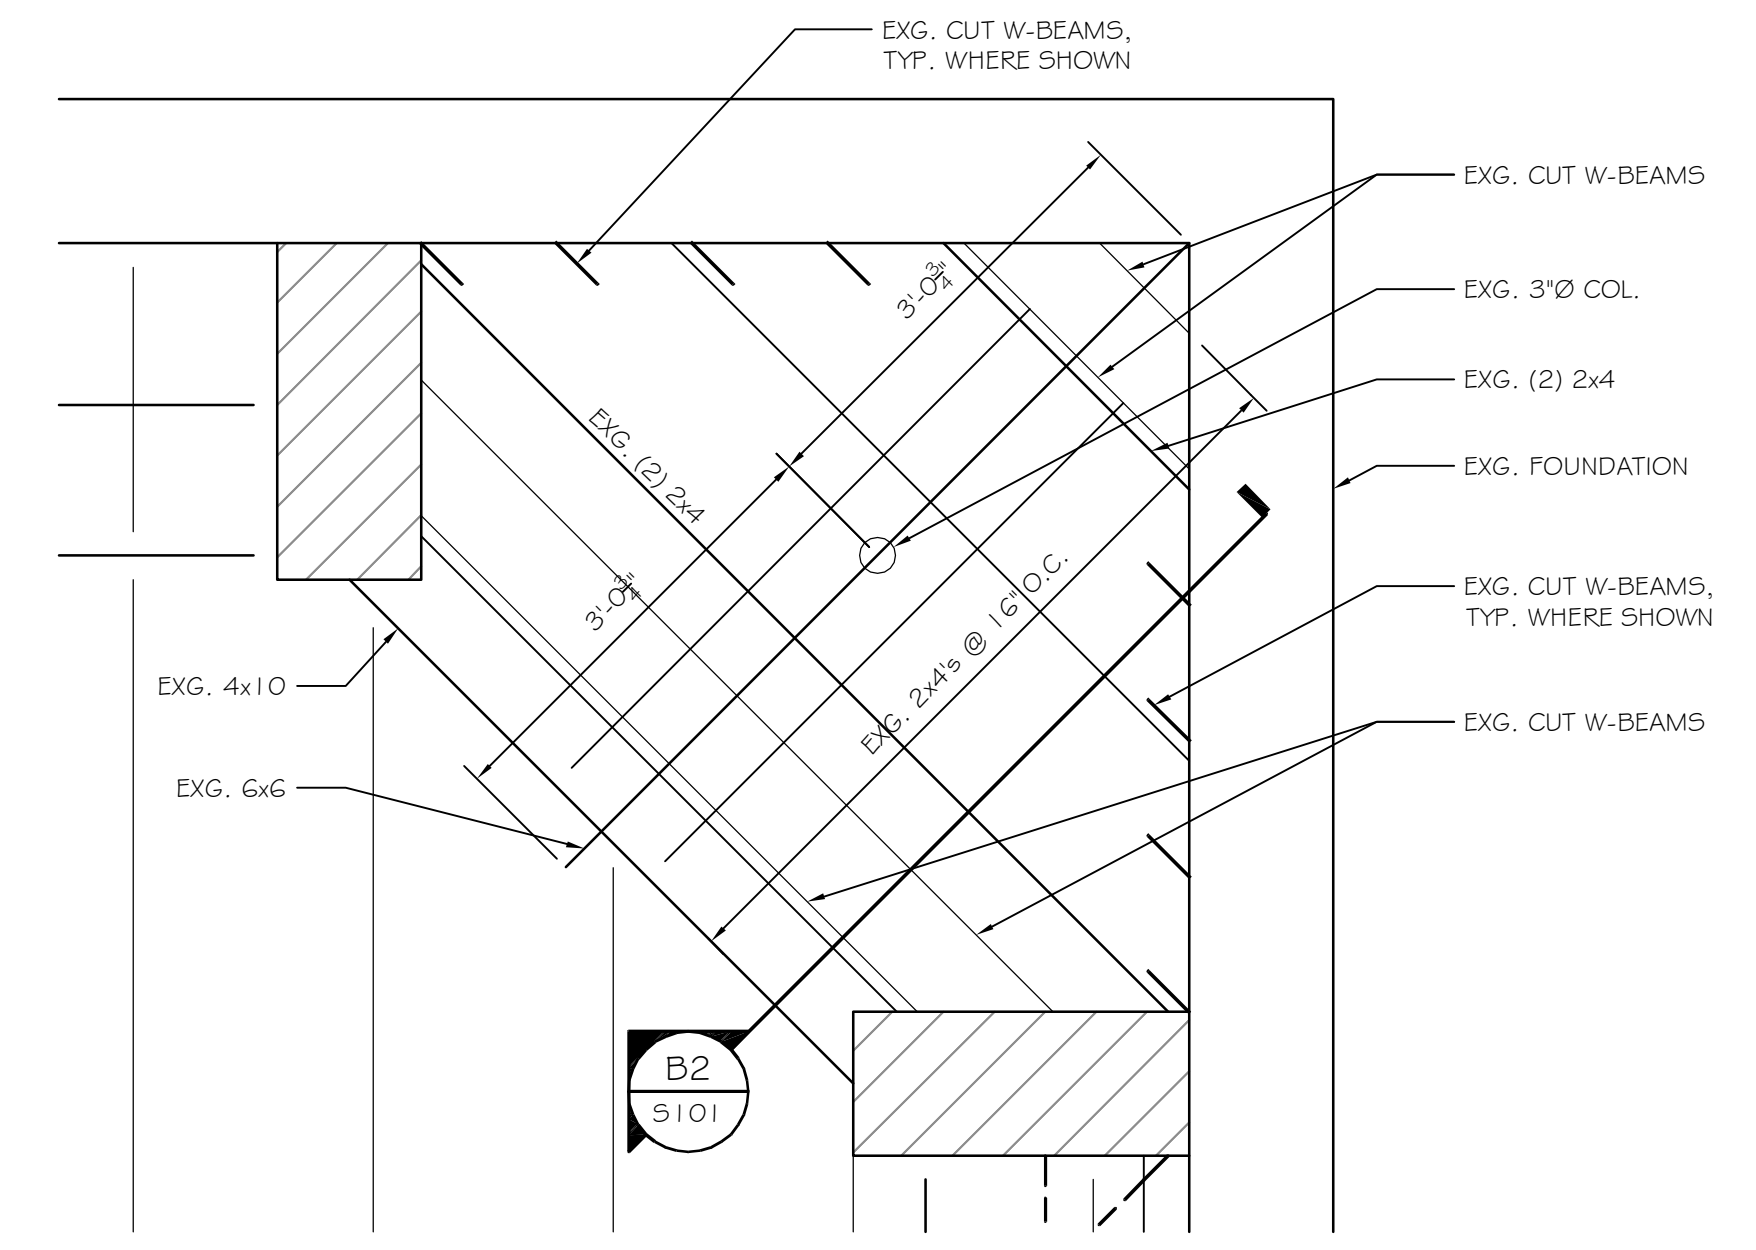

B3

B2

PARTIAL ENLARGED FRAMING PLAN


SCALE: 1"=1'-0"

B1

PARTIAL ENLARGED FRAMING PLAN

SCALE: 3/4"=1'-0"

NOTE:
INDICATES EXG. CHIMNEY

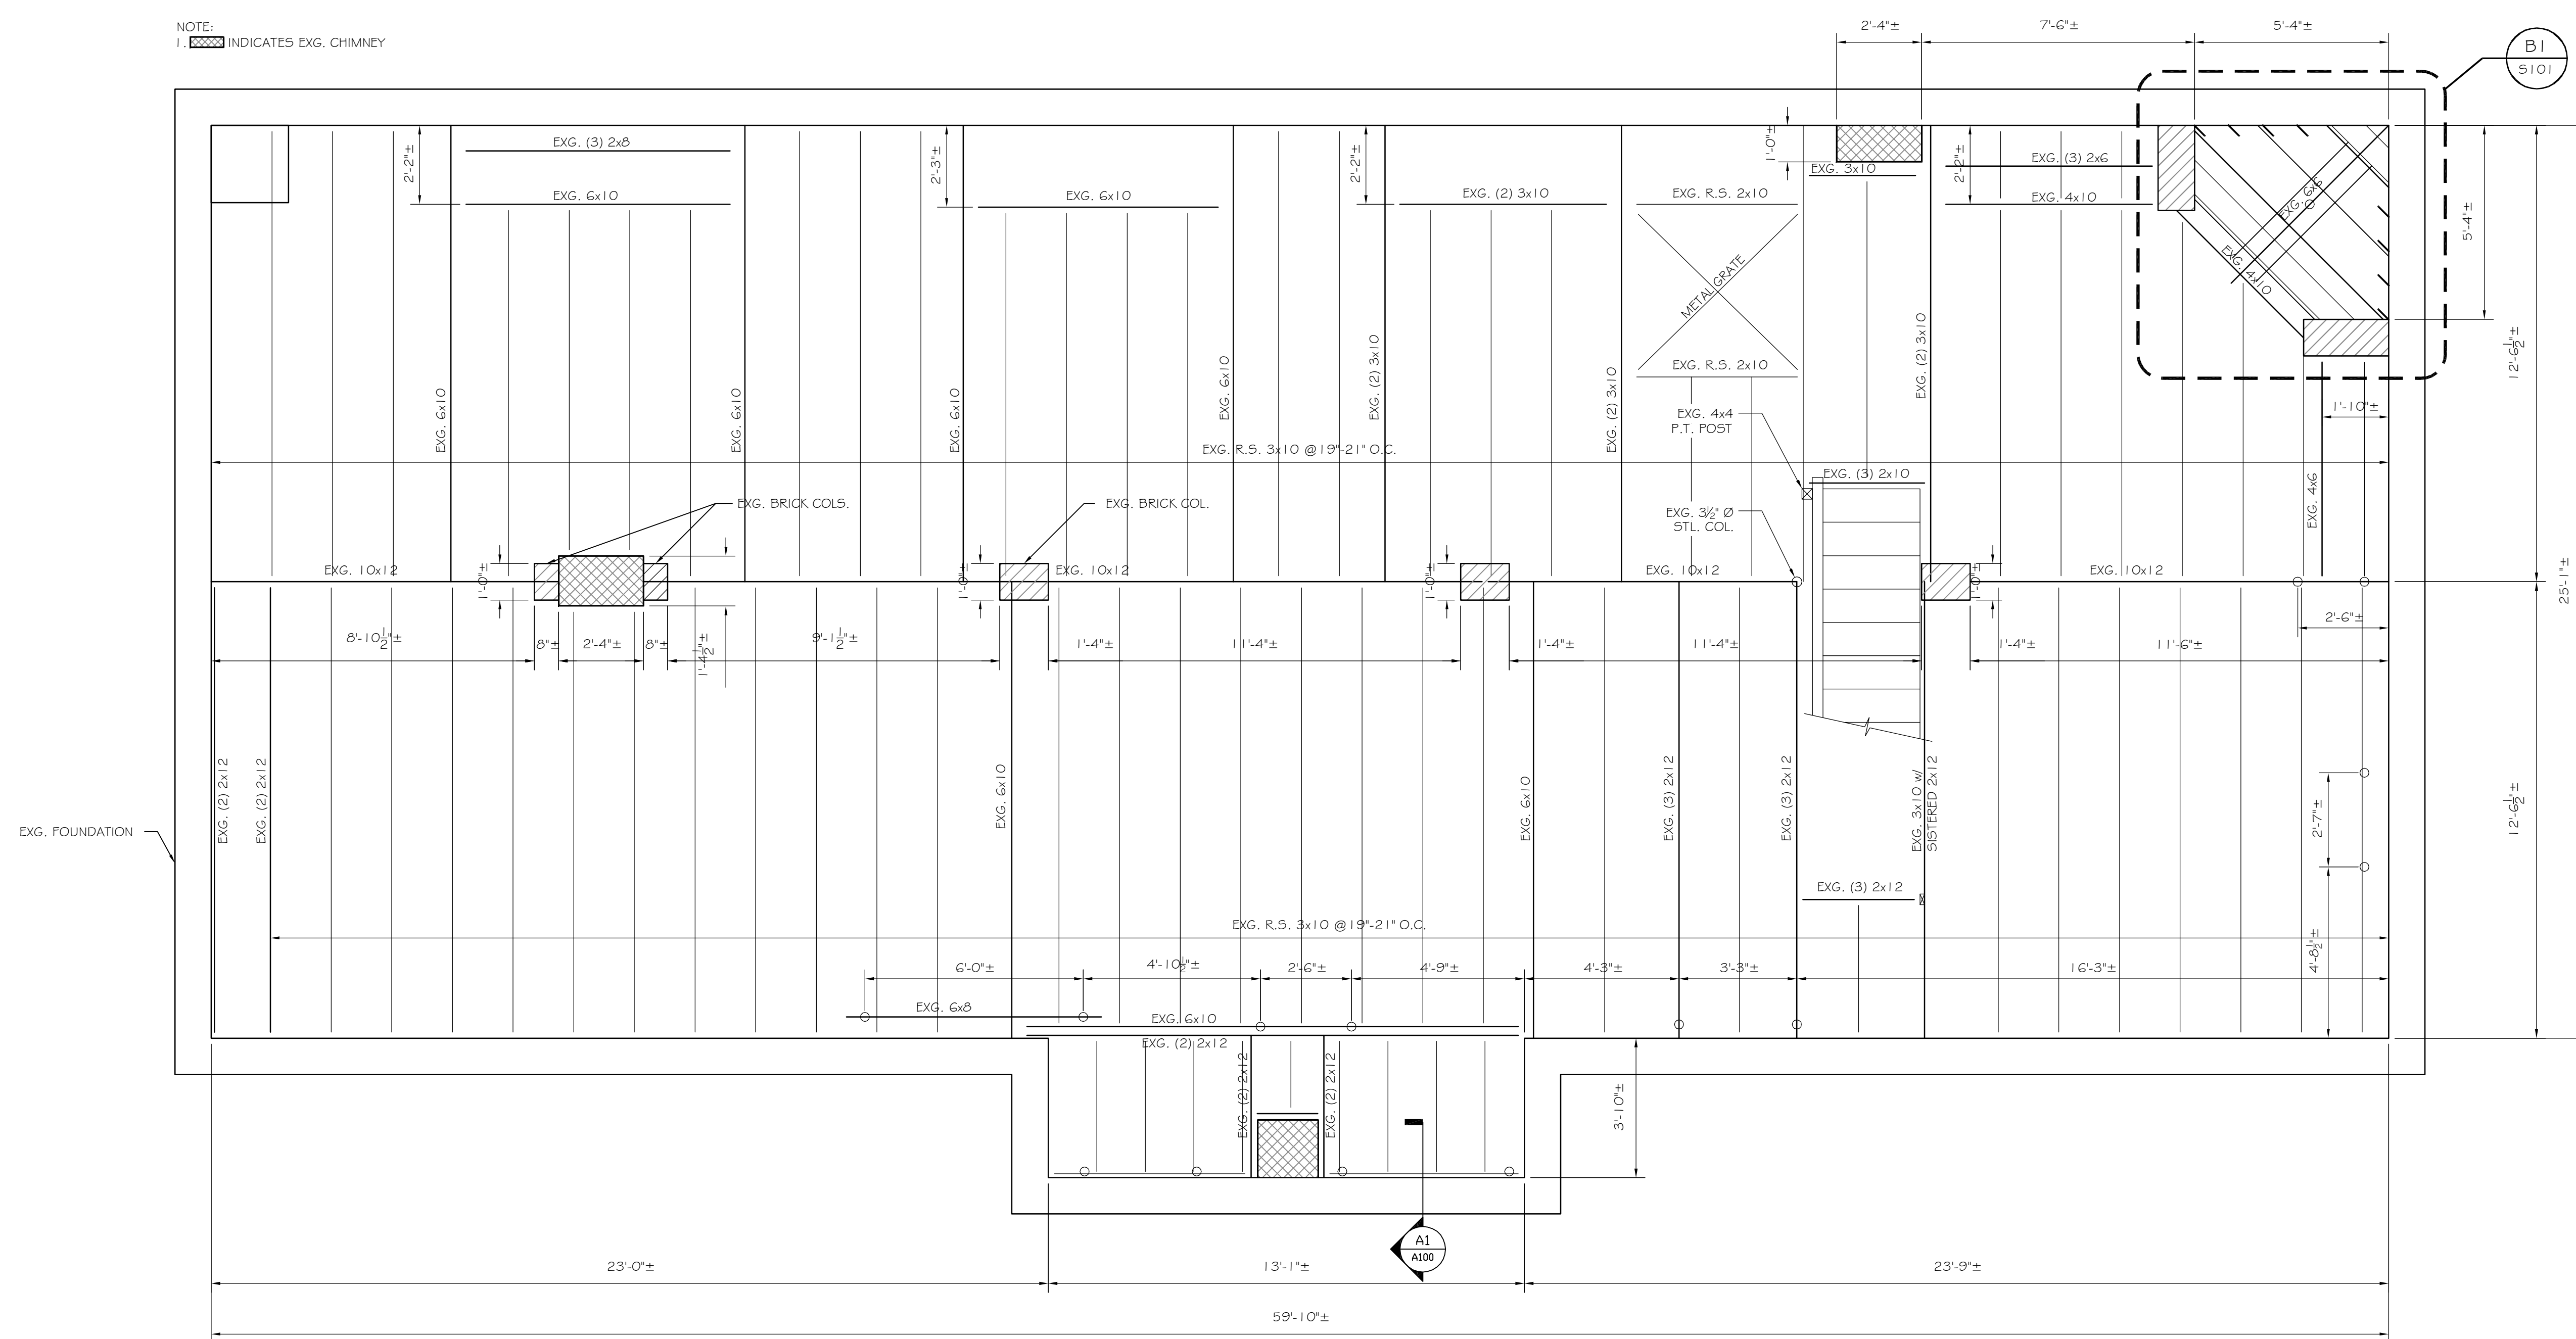

A1

EXG. FIRST FLOOR FRAMING PLAN

SCALE: 3/8"=1'-0"

**ASSOCIATED DESIGN
PARTNERS INC.**

Office: (207) 878-1751
Fax: (207) 878-1788
E-Mail: adp@adpengineering.com

80 Leighton Road
Falmouth, Maine 04105

THIS DRAWING, DESIGN AND
ELECTRONIC FILE ARE THE PROPERTY
OF ASSOCIATED DESIGN PARTNERS, INC.
THE REPRODUCTION, COPYING OR ANY
OTHER USE OF THIS DOCUMENT WITHOUT
WRITTEN CONSENT IS PROHIBITED.

PROJECT: **22 PARK ST.**
PORTLAND, MAINE
FOR:
SHEET TITLE: **FIRST FLOOR FRAMING PLAN & FRAMING DETAILS**
ISSUED FOR PERMITTING

REVISIONS	DESCRIPTION	DATE
No.	BY	DATE
1	JAT	3-23-09

DATE : 12-23-08
SCALE : AS NOTED
DESIGN BY: JAT
DRAWN BY: RSC
FILE #: 08275-S101.DWG
PROJECT NUMBER:
08275
SHEET NO:
S201