



CWS Architects
 Architecture
 Space Planning
 Value Design
 434 Cumberland Avenue
 Portland, ME 04101
 Phone: (207)774-4441
 Fax: (207)774-4016
 www.CWSarch.com



CCYSRO, L.P.
 c/o Cumberland County YMCA
 70 Forest Ave Portland, ME 04101
 (207) 874-1111

YMCA APARTMENTS
at 231
HIGH STREET
 High Street - Portland, Maine

Project No: 03407ysh
 Drawing Title:
BASEMENT AND
FIRST FLOOR
PLANS

Scale: 1/8" = 1'-0"
 Date: DECEMBER 10, 2004
 Revisions:
 VALUE ENGINEERING REVS
 12/10/04

Drawing Number:
A1.1

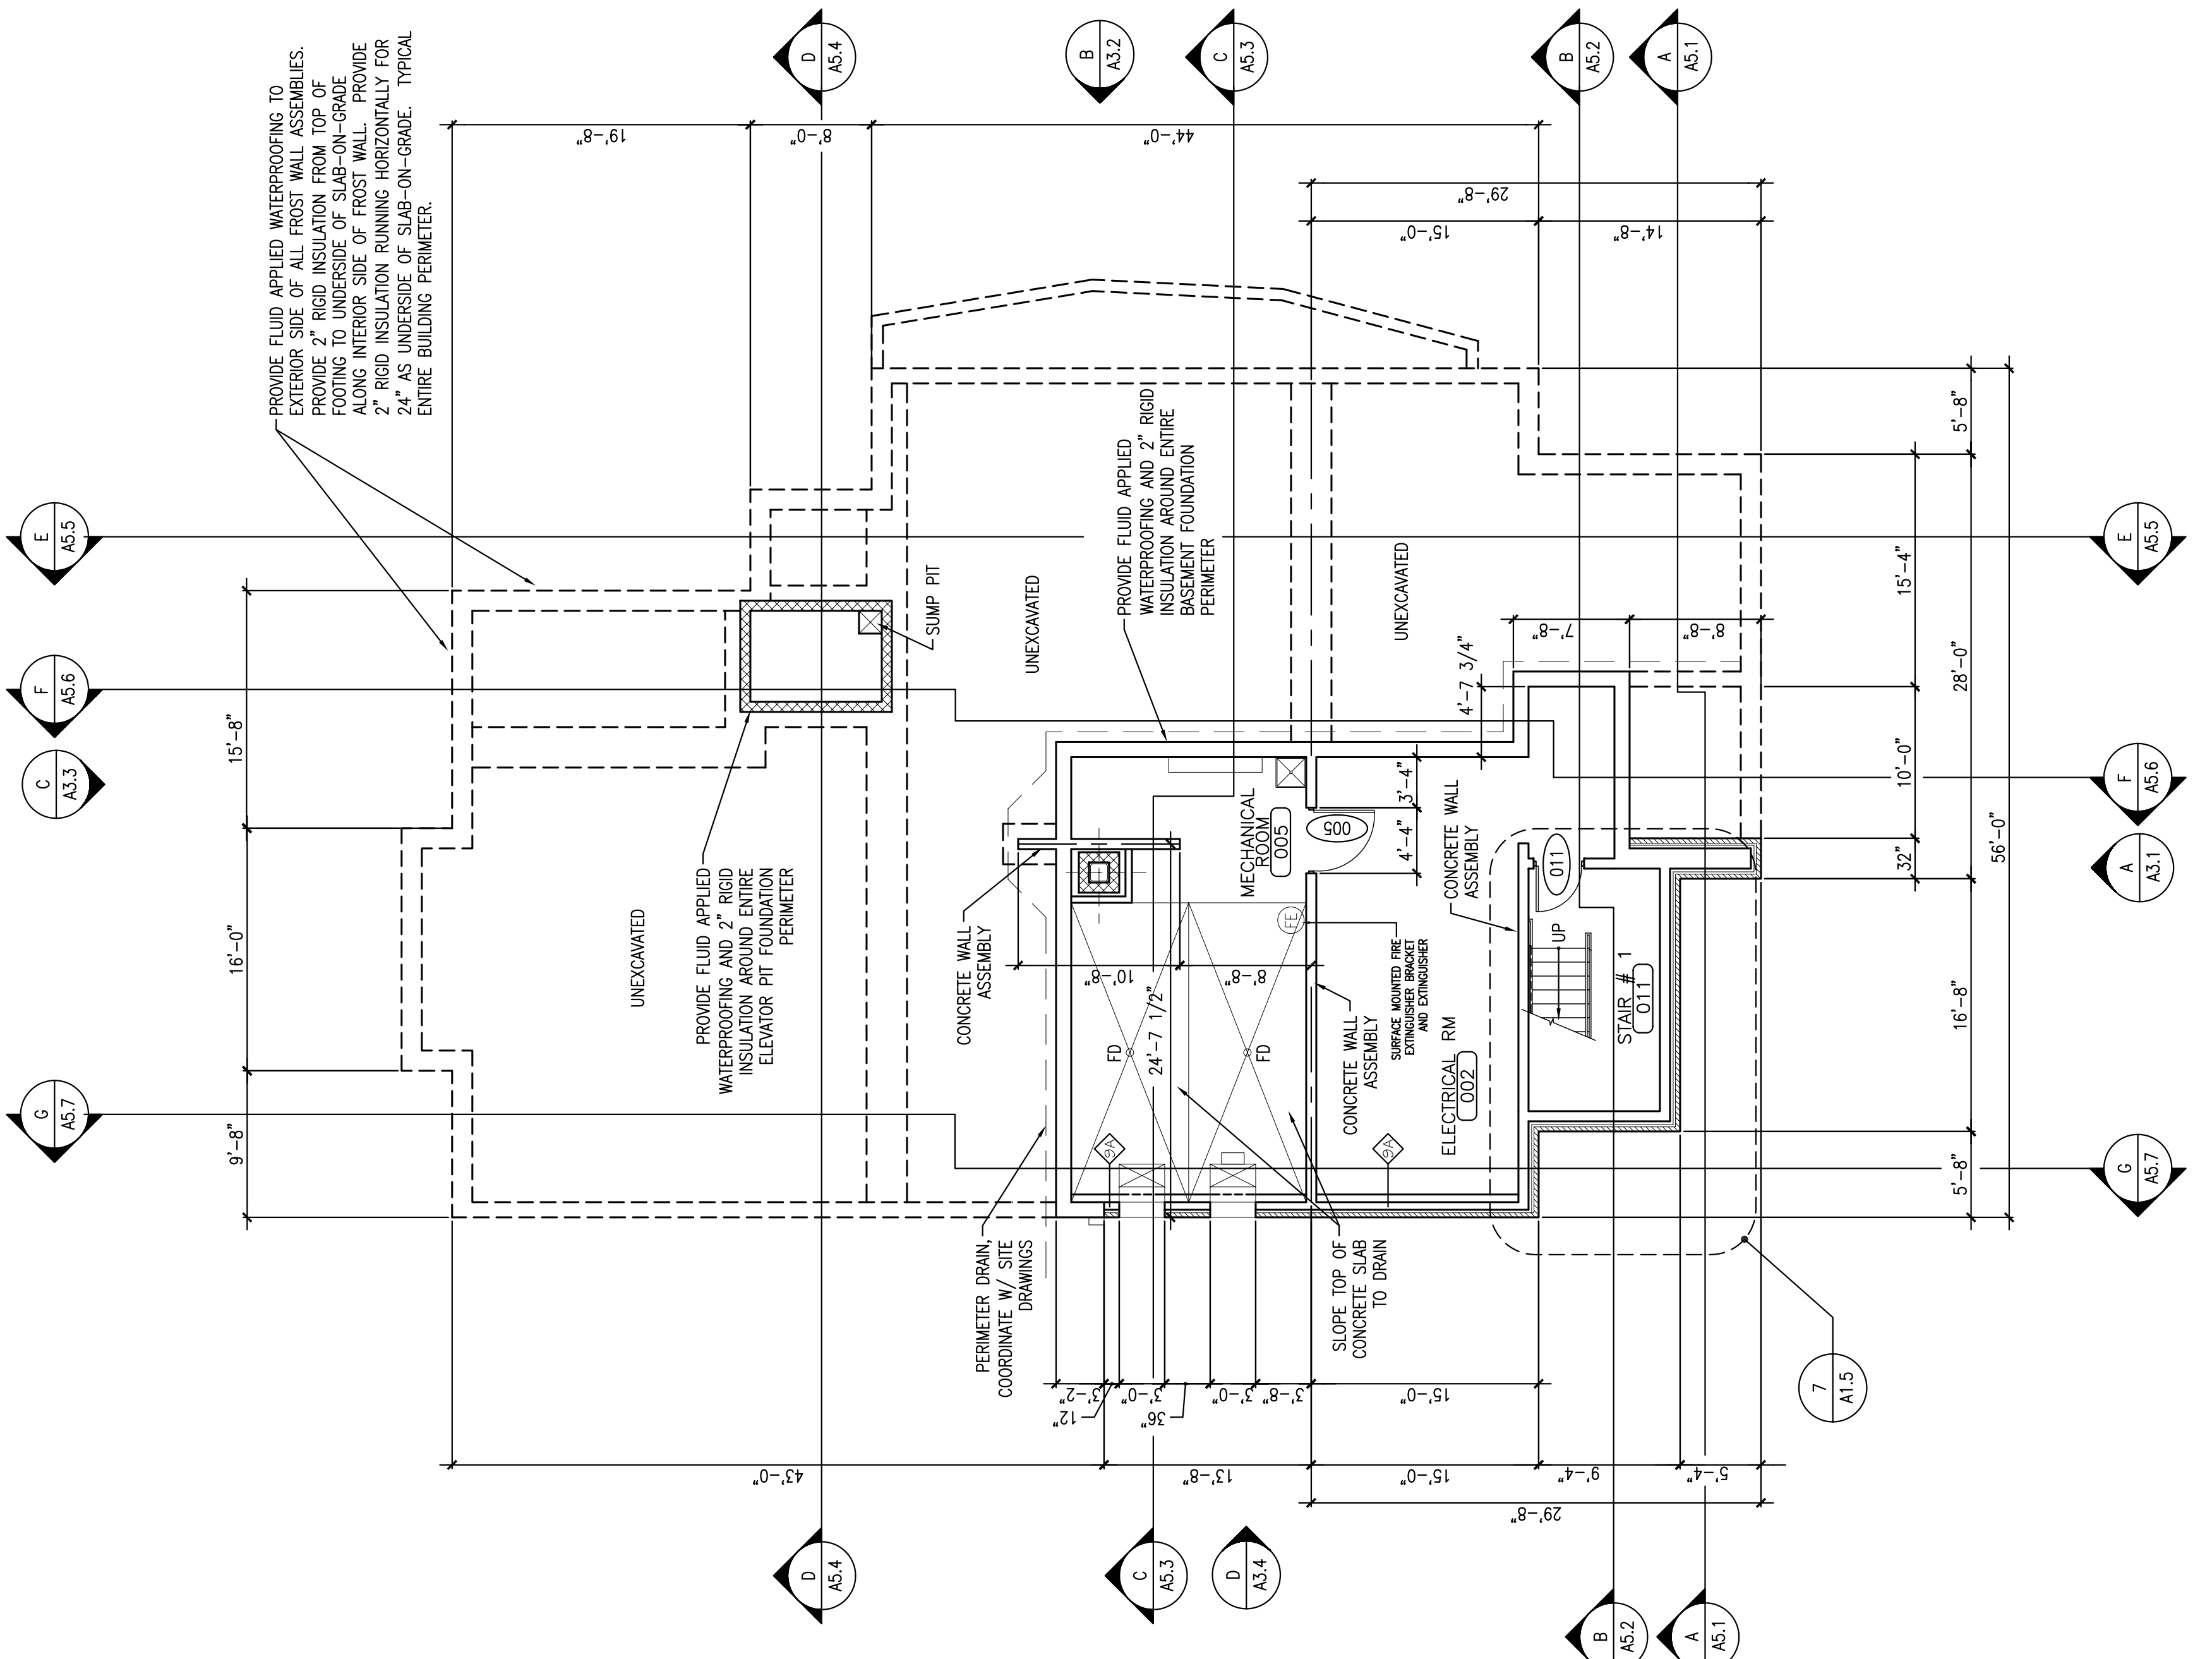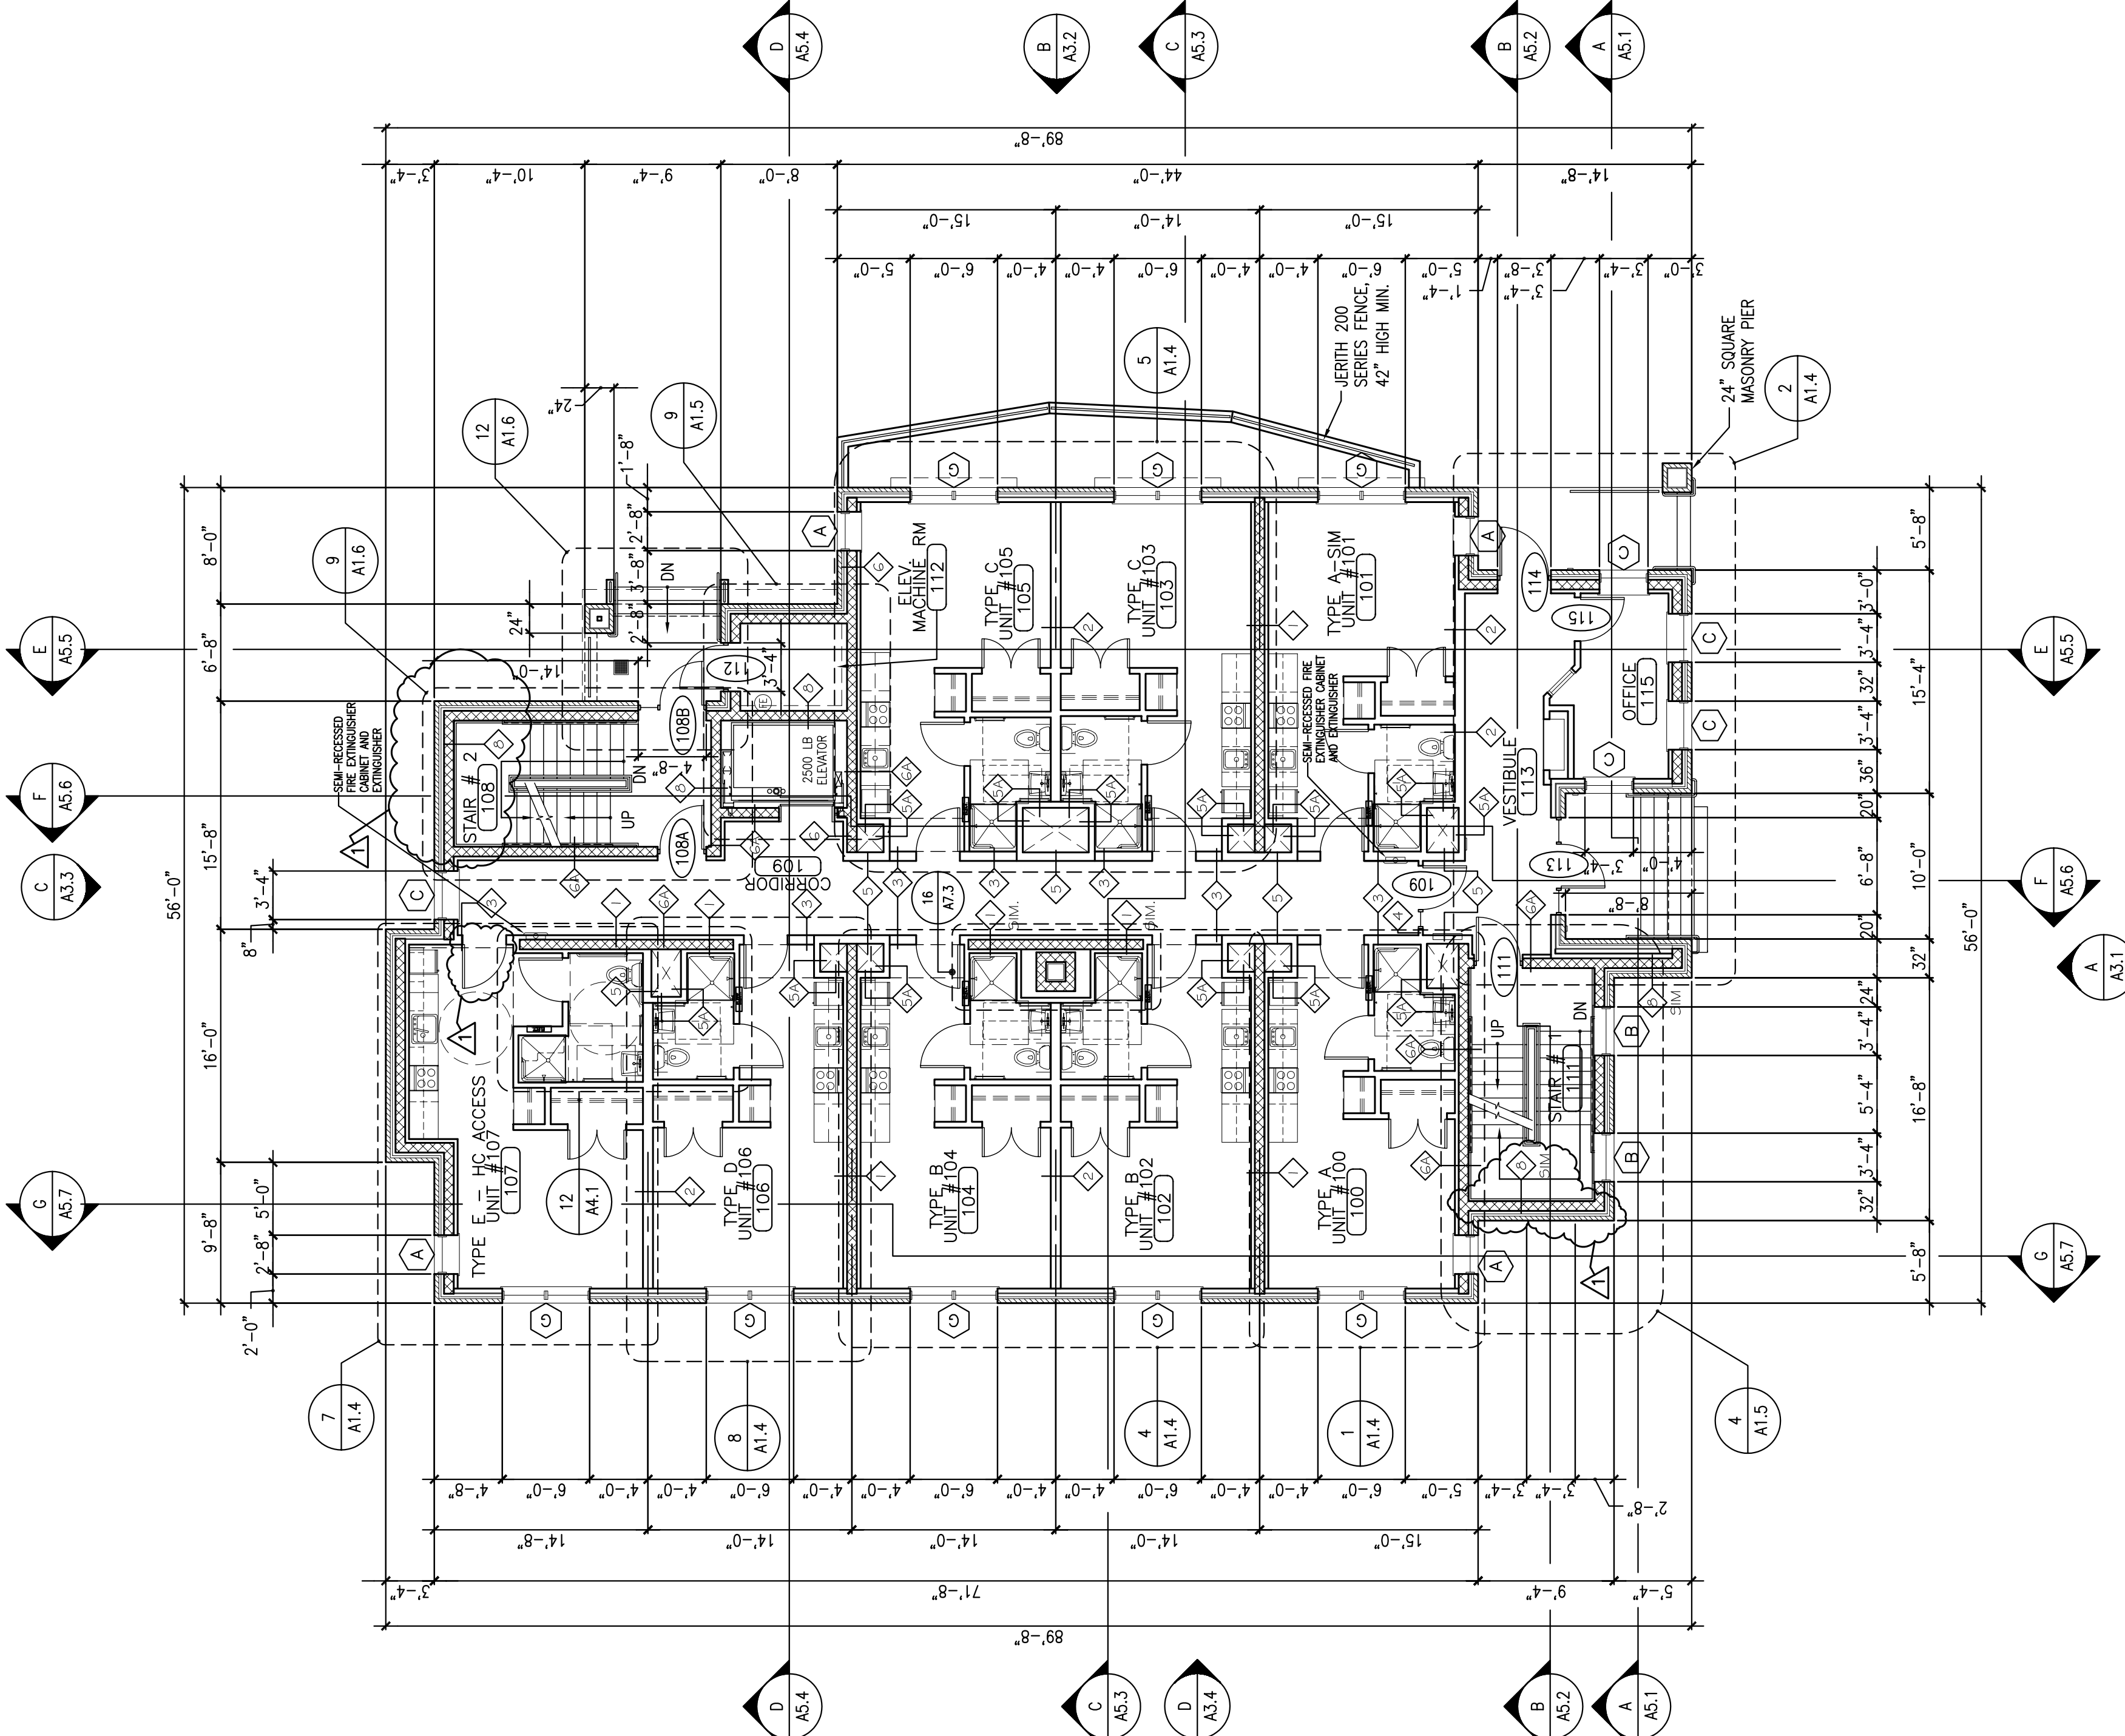

1 BASEMENT FLOOR PLAN
 REFERENCED FROM:

2 FIRST FLOOR PLAN
 REFERENCED FROM:

SCALE: 1/8" = 1'-0"

SCALE: 1/8" = 1'-0"