


12 WALL SECTION
 REFERENCED FROM:
 SCALE: 3/8" = 1'-0"

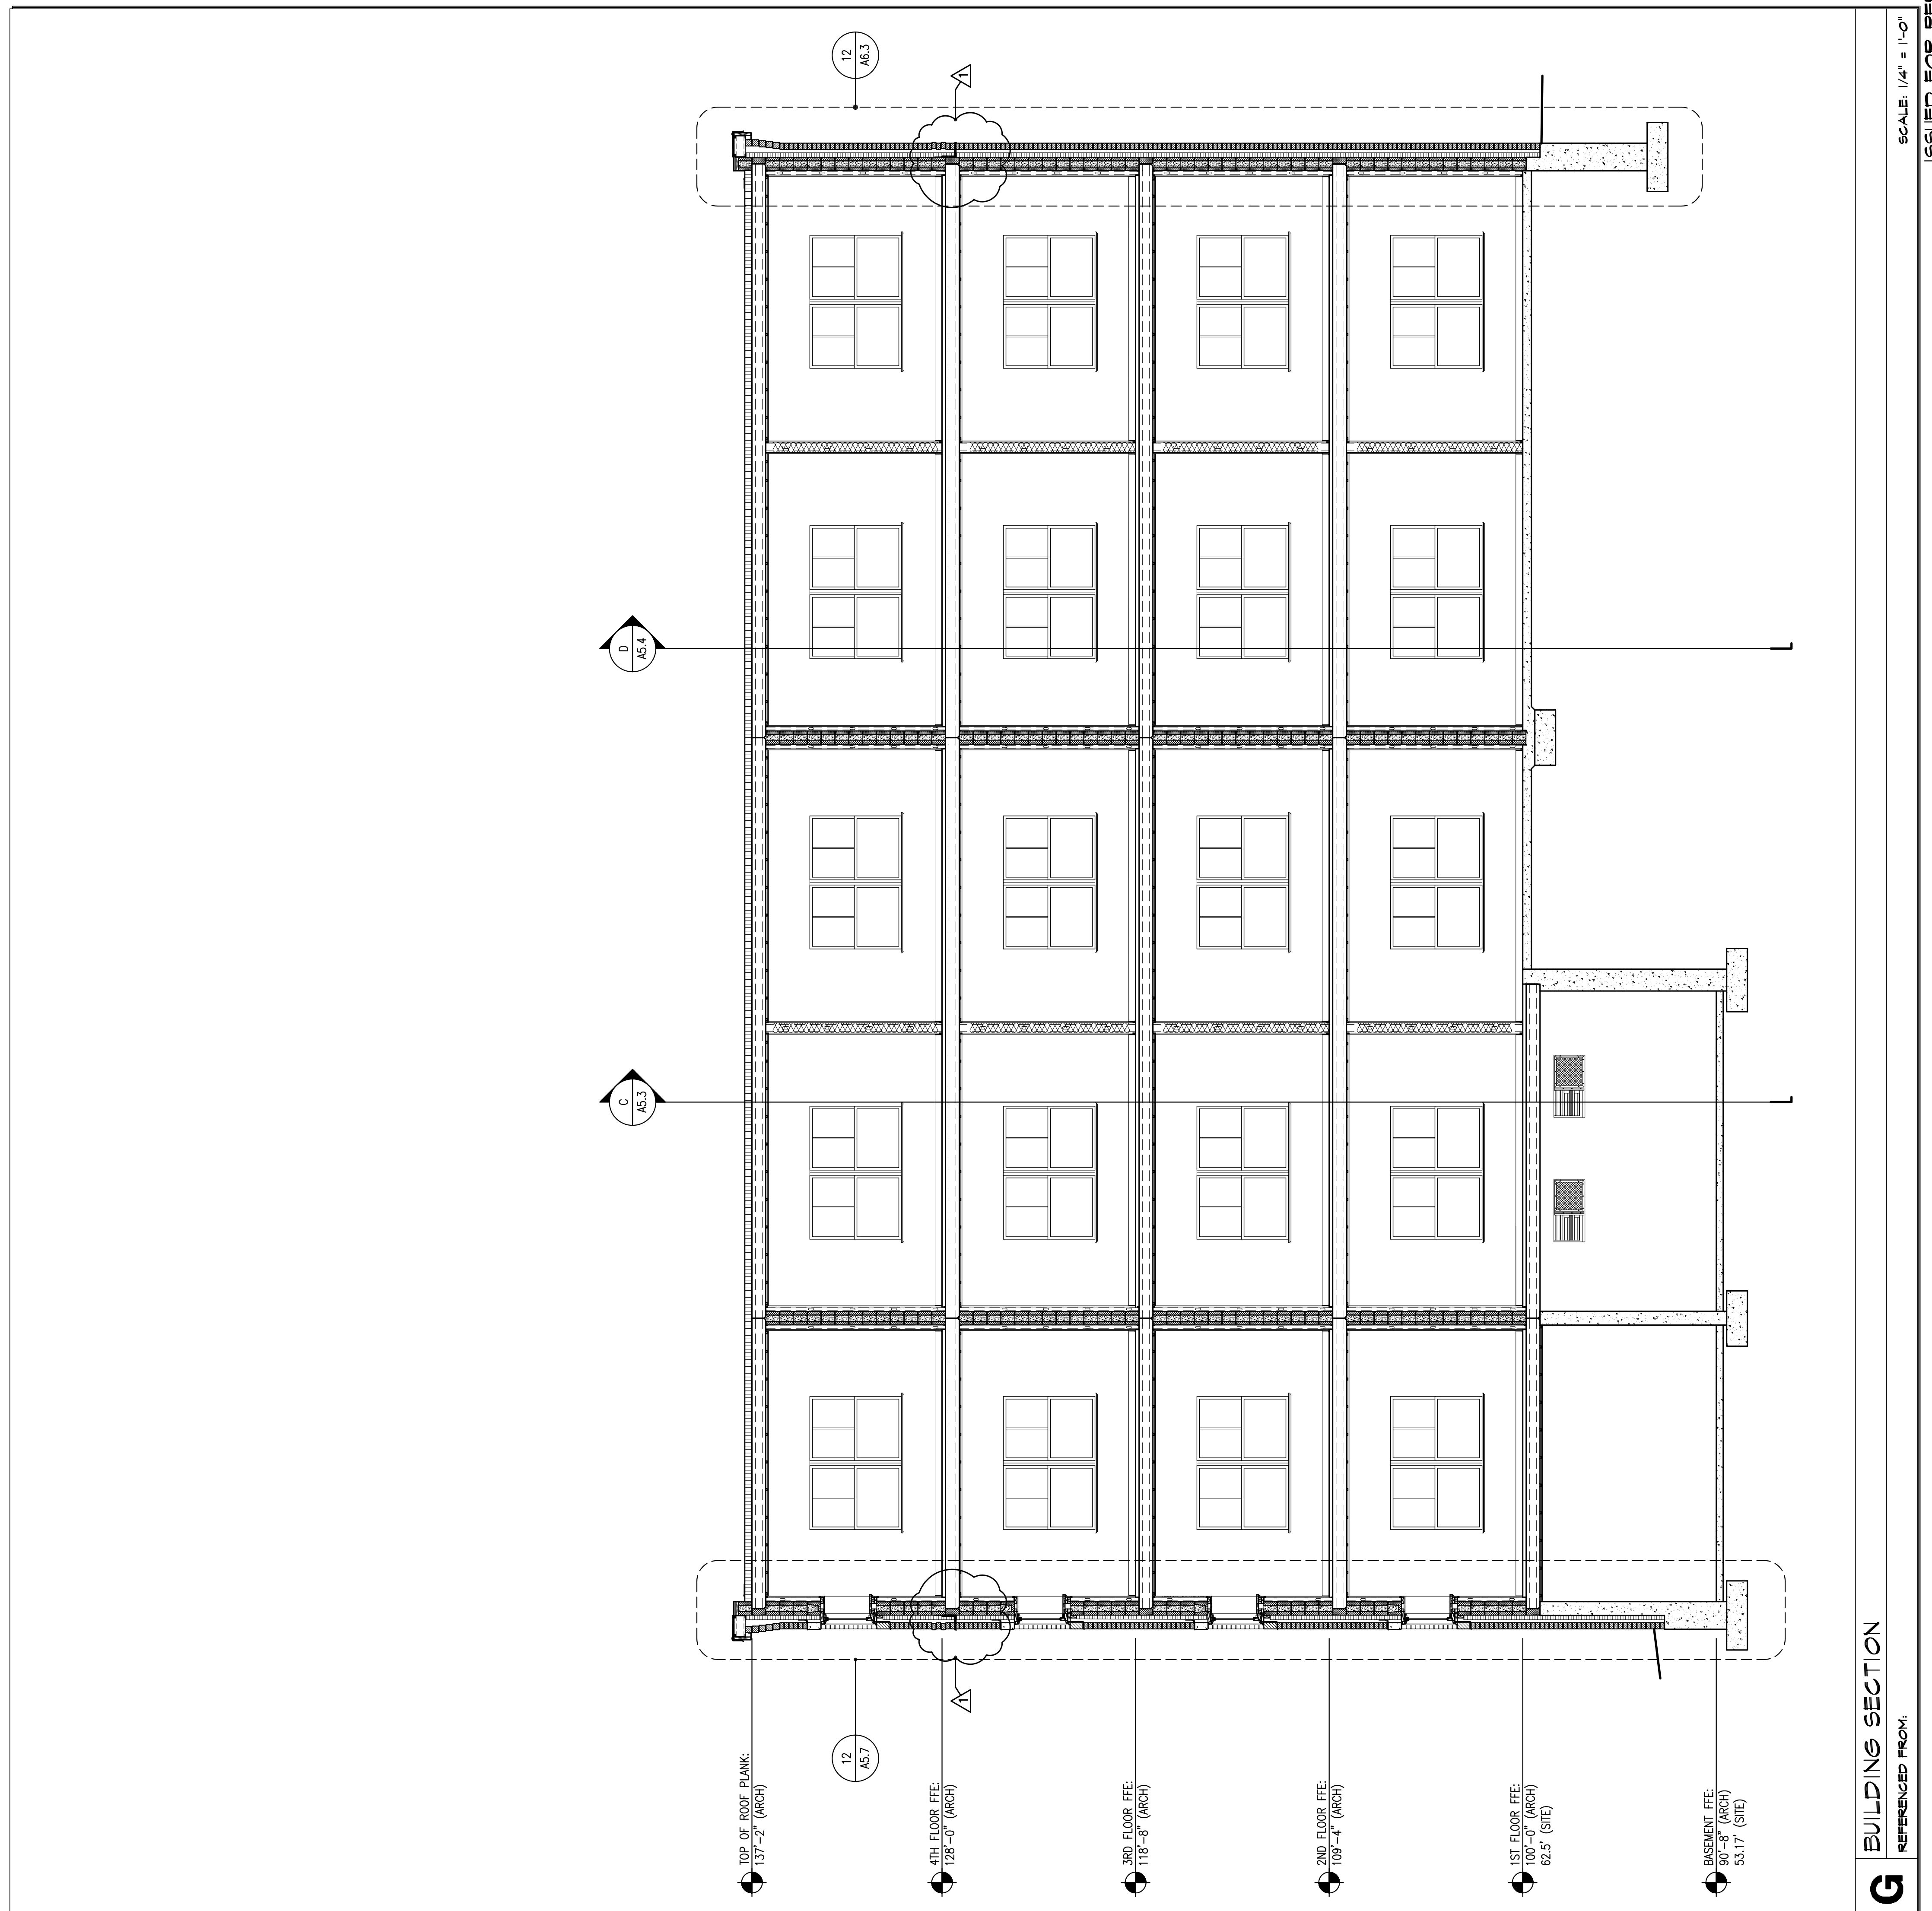

12 BUILDING SECTION
 REFERENCED FROM:
 SCALE: 1/4" = 1'-0"