
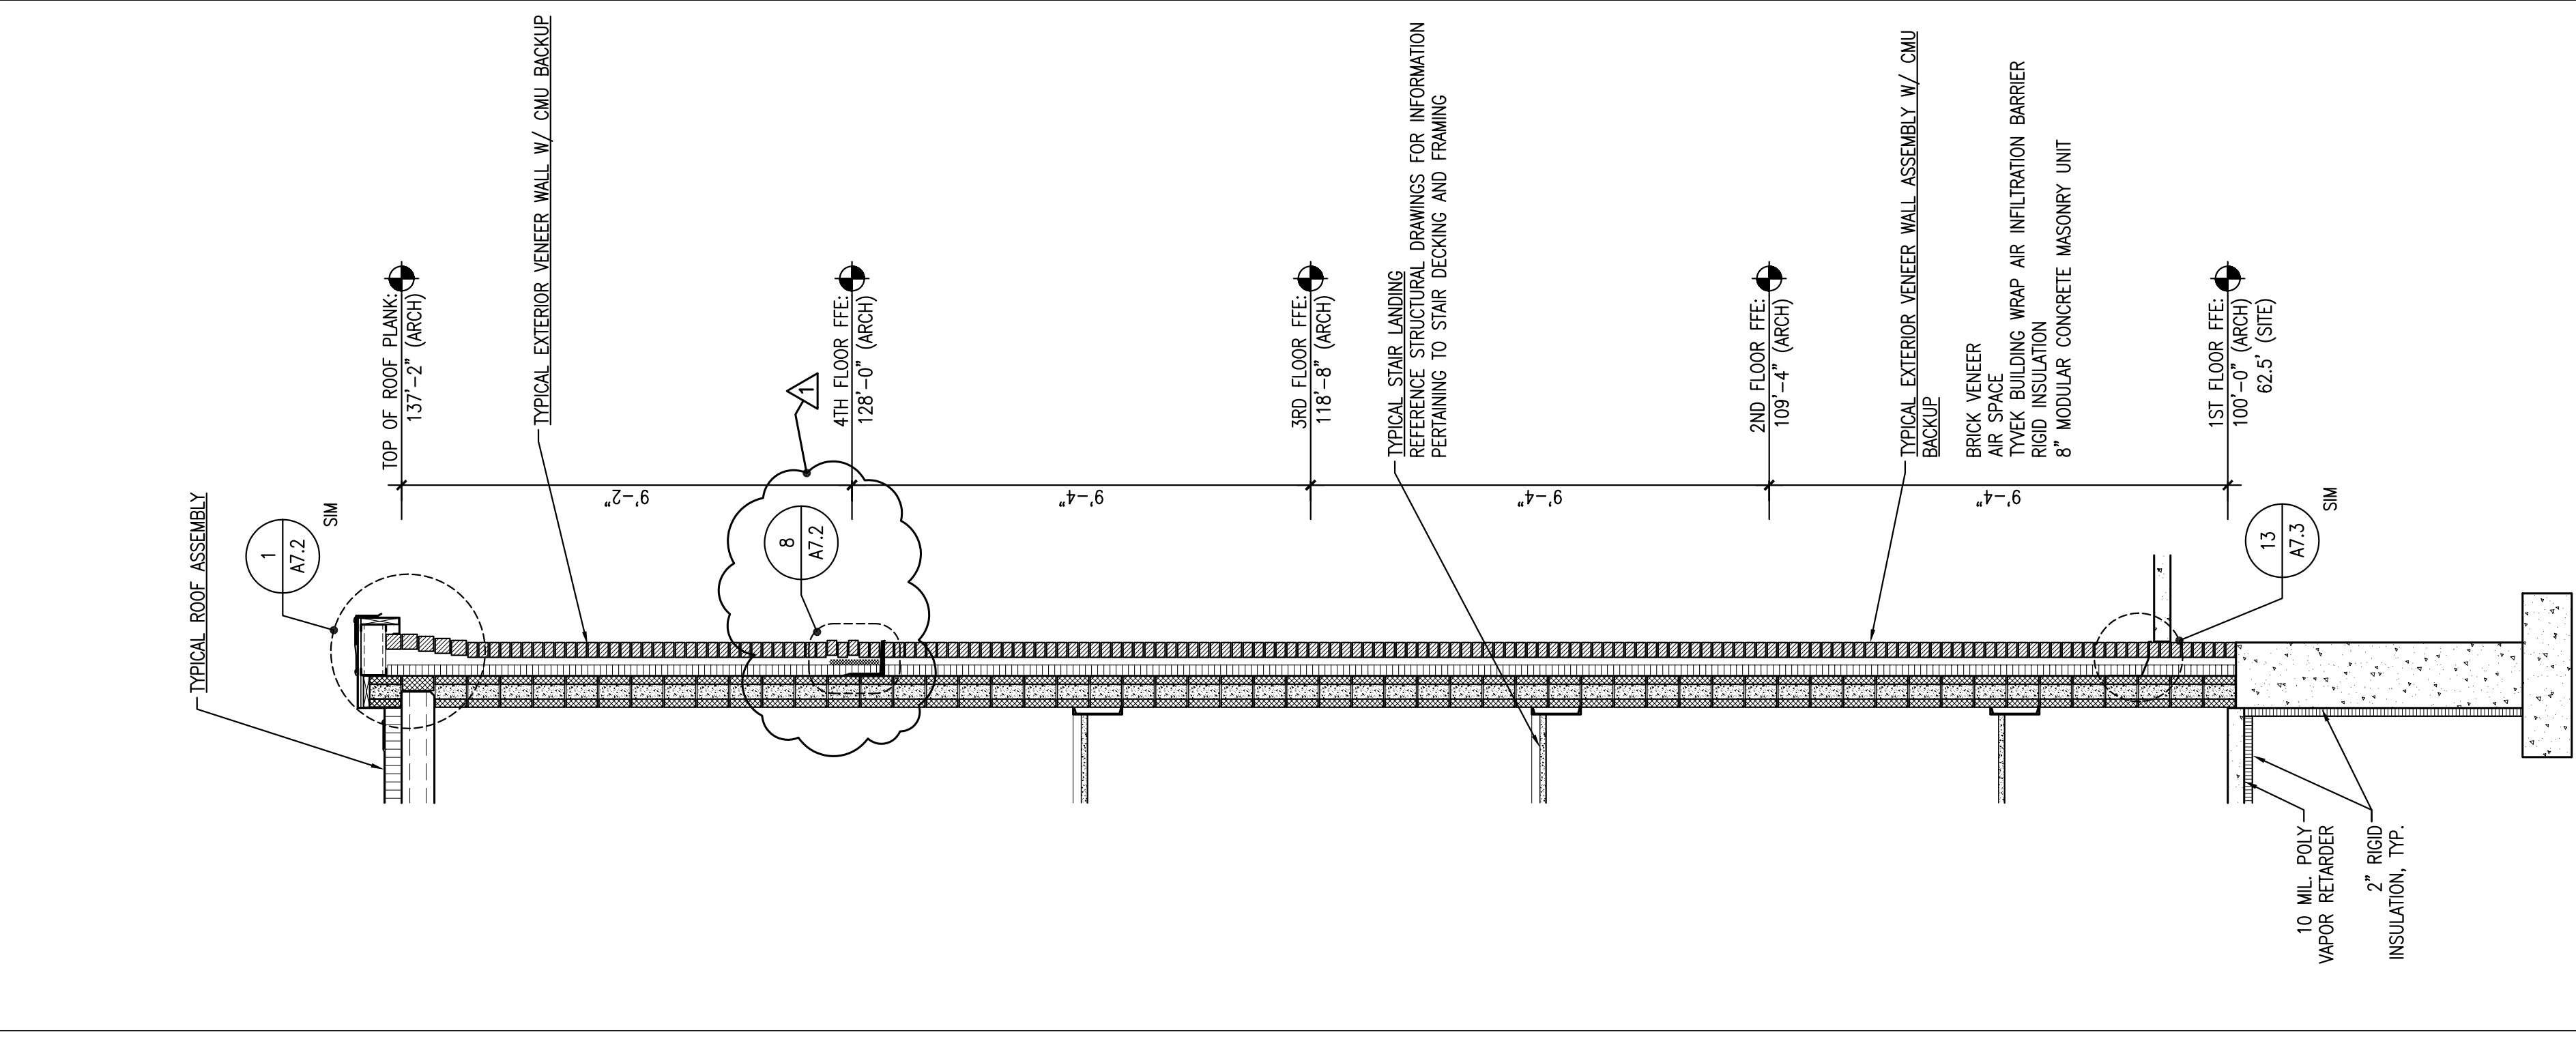
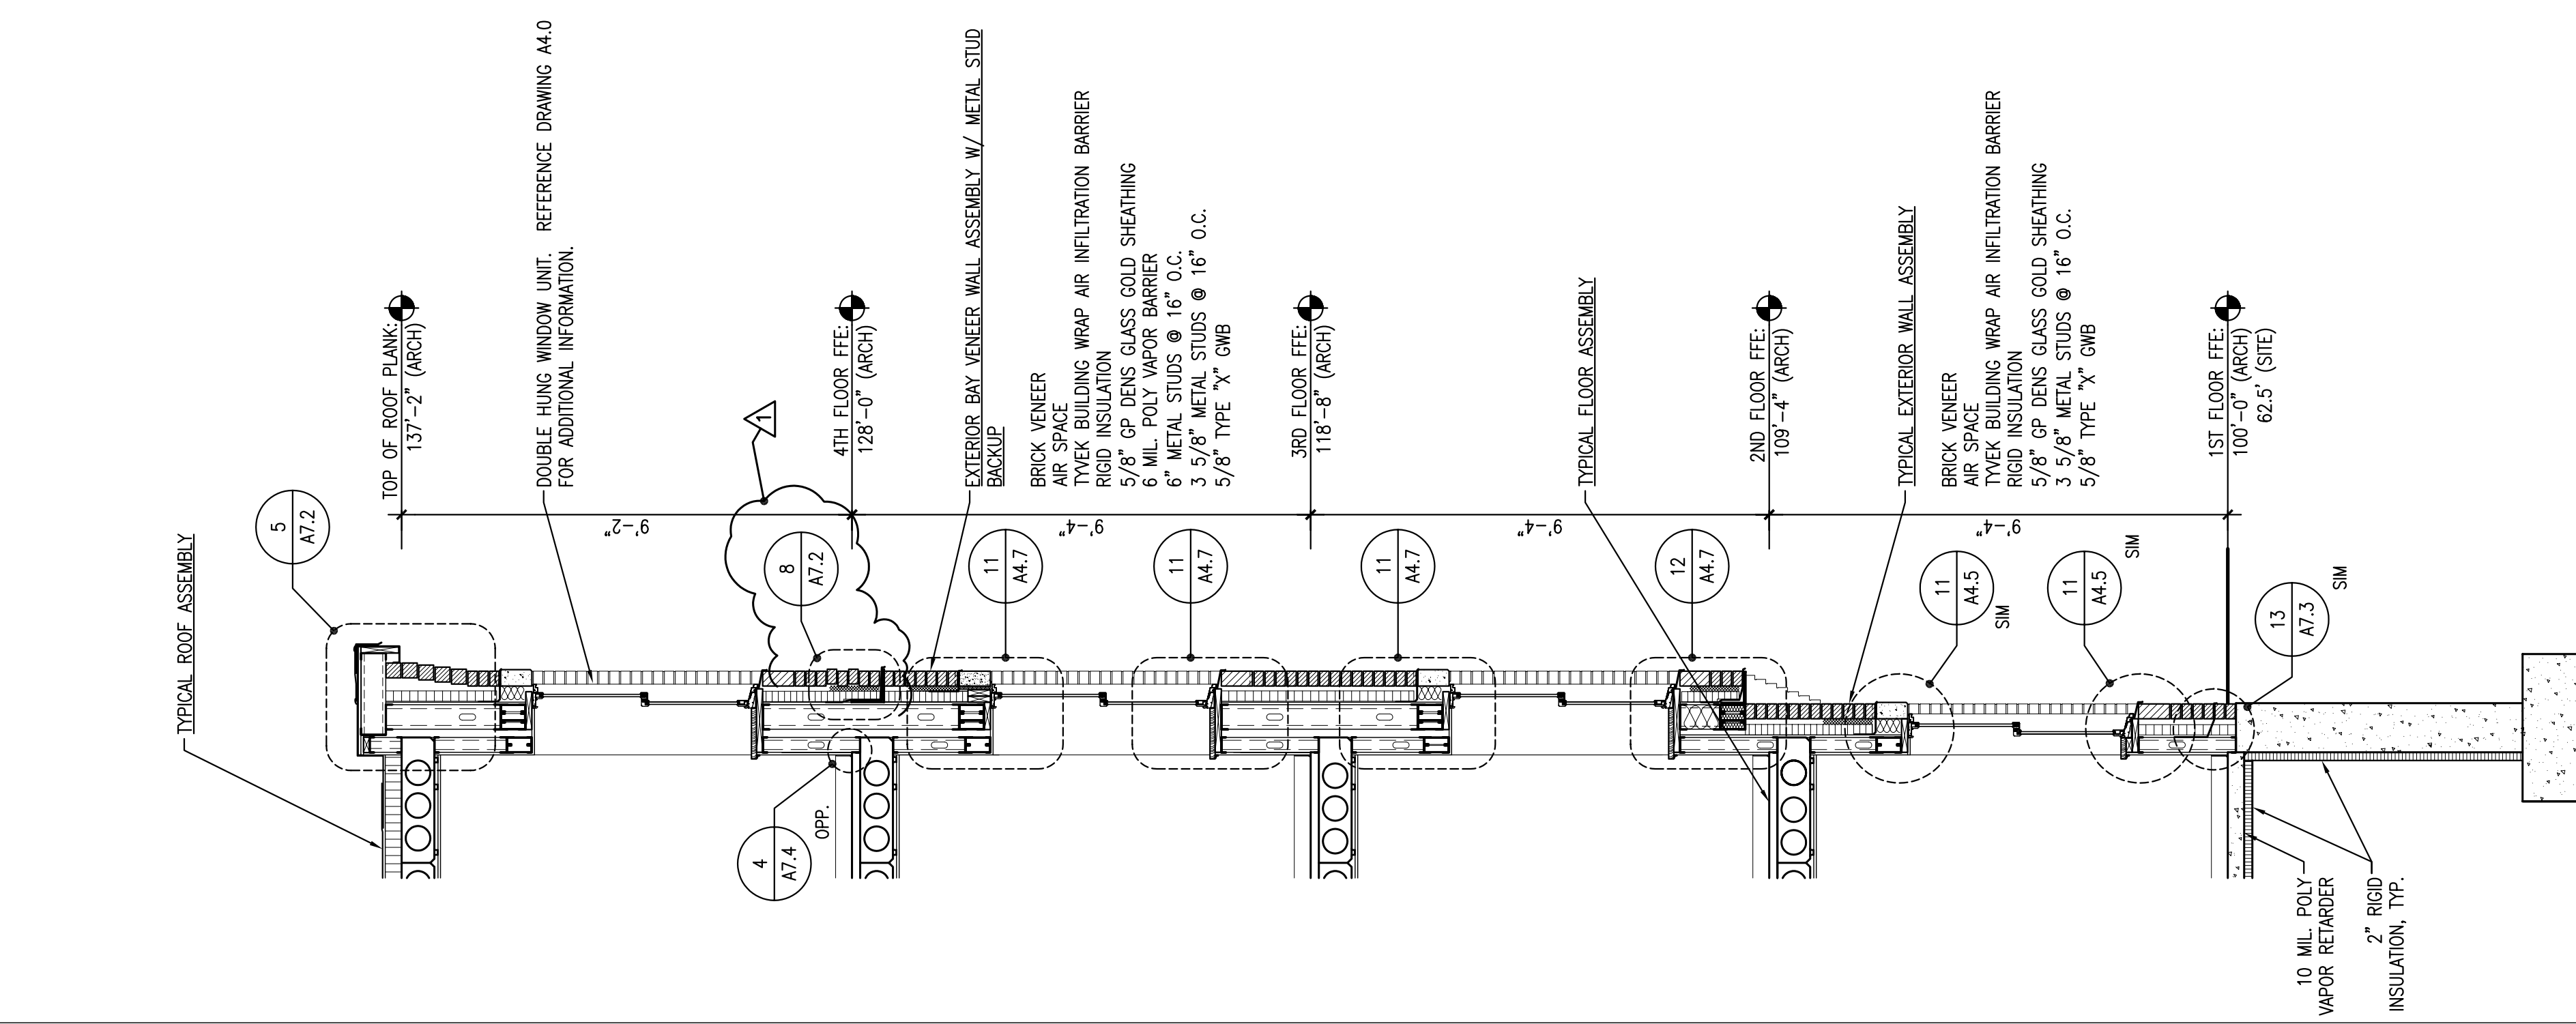


**1** TYP. RADIANT FLOOR DETAIL  
 REFERENCED FROM: A/A5.1  
 SCALE: 3/8" = 1'-0"

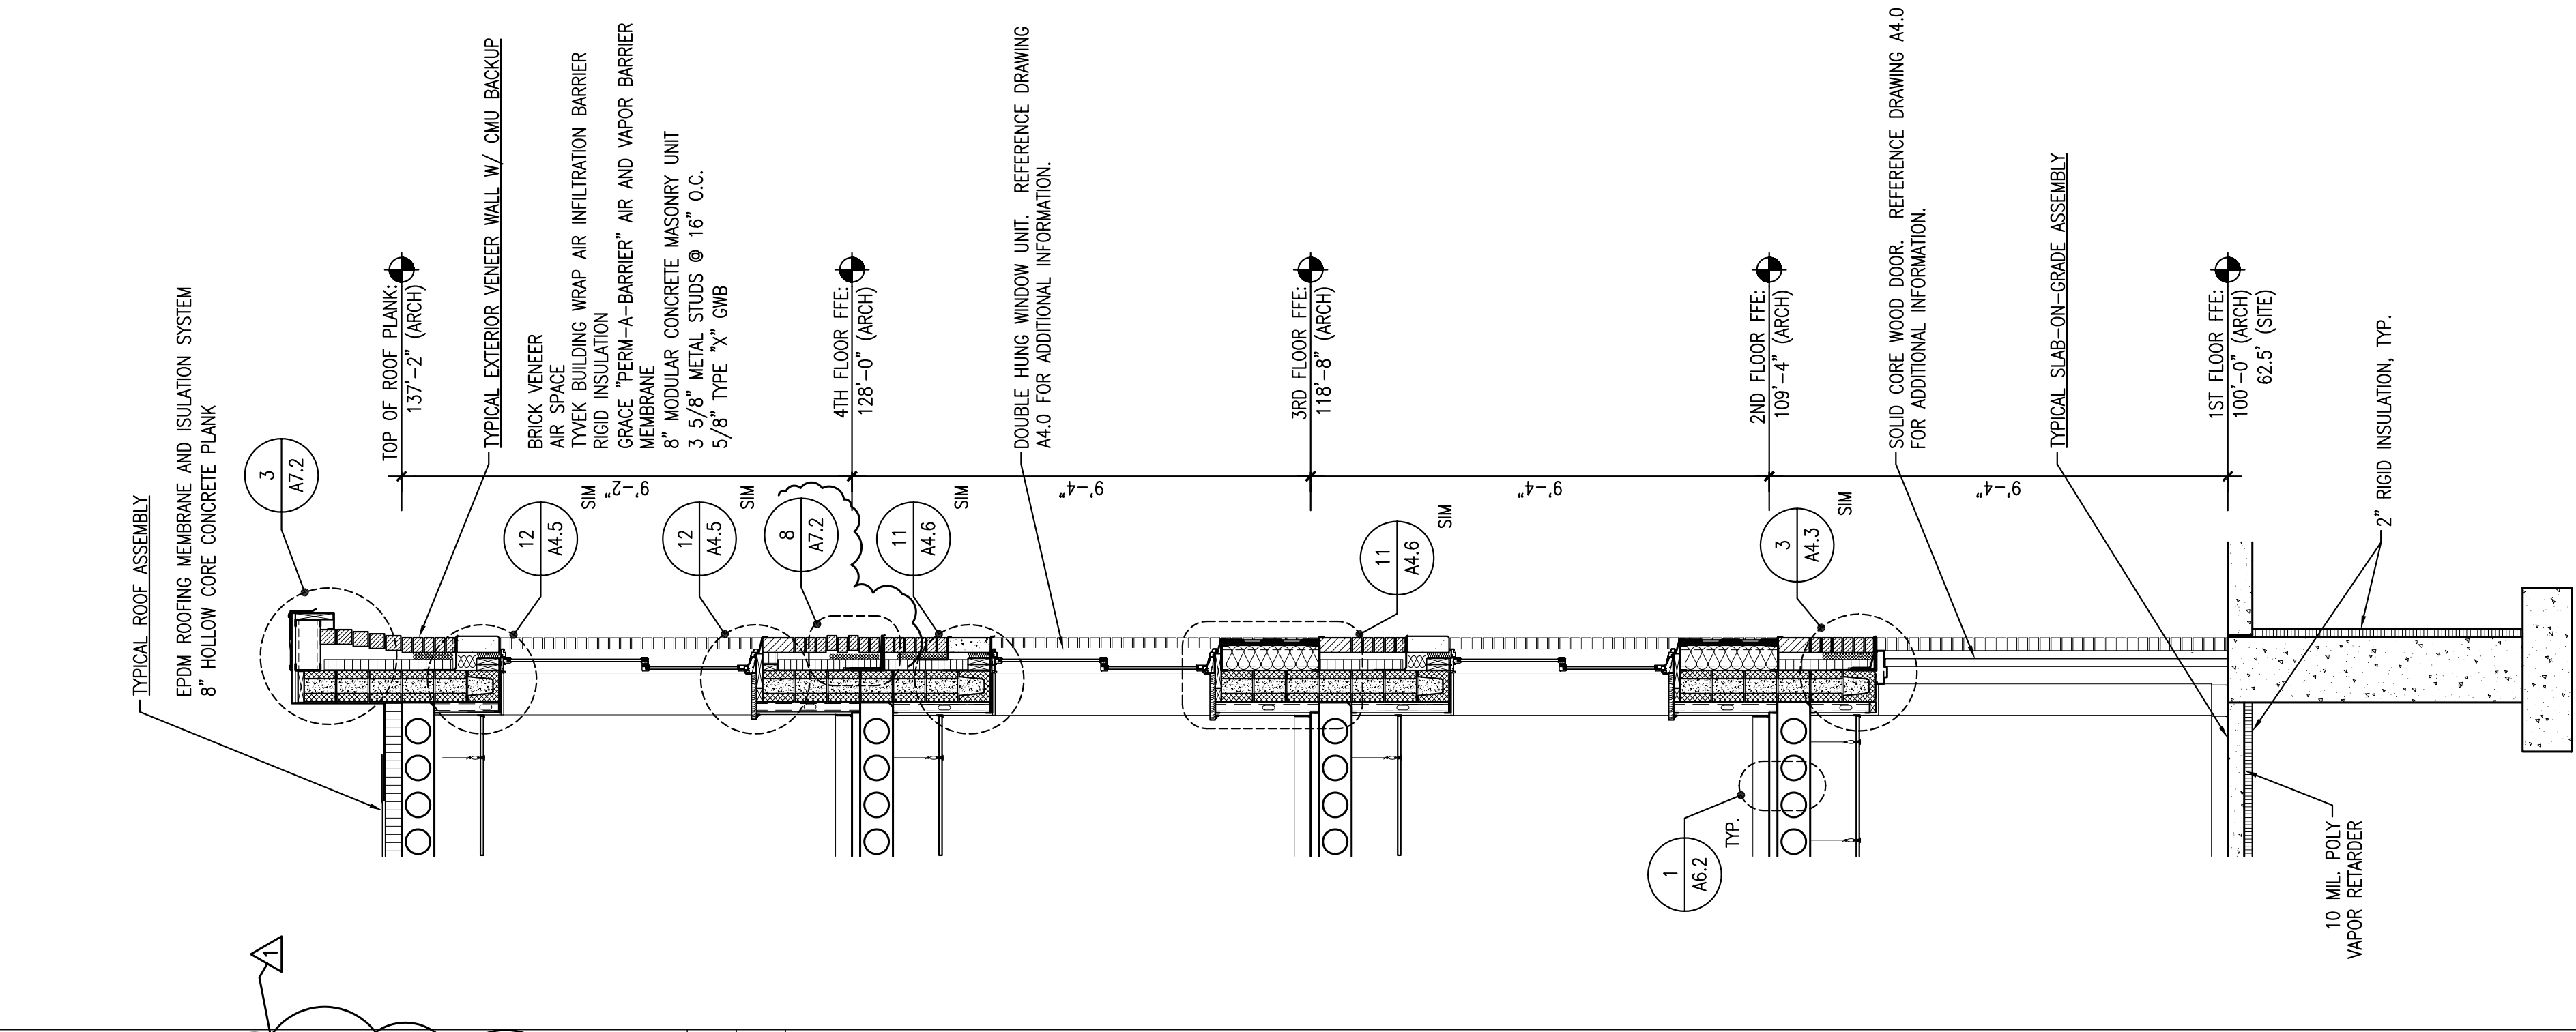

**CWS Architects**  
 Architecture  
 Space Planning  
 Value Design

434 Cumberland Avenue  
 Portland, ME 04101  
 Phone: (207)774-4441  
 Fax: (207)774-4016  
 www.CWSarch.com

**Owner:**

**CCYSRO, L.P.**  
 c/o Cumberland County YMCA  
 70 Forrest Ave Portland, ME 04101  
 (207) 874-1111

**Client:**

**Project No:** 03407ysh

**Drawing Title:** WALL SECTIONS

**Scale:** AS NOTED  
**Date:** DECEMBER 10, 2004  
**Revisions:**

**VALUE ENGINEERING REVS**  
 12/10/04

Drawing Number: **A6.2**

**YMCA APARTMENTS at 231 HIGH STREET**  
 High Street - Portland, Maine

**5 WALL SECTION**  
 REFERENCED FROM: A/A5.1  
 SCALE: 3/8" = 1'-0"

**6 WALL SECTION**  
 REFERENCED FROM: B/A5.2  
 SCALE: 3/8" = 1'-0"

**7 WALL SECTION**  
 REFERENCED FROM: C/A5.3  
 SCALE: 3/8" = 1'-0"

**8 WALL SECTION**  
 REFERENCED FROM: F/A5.6  
 SCALE: 3/8" = 1'-0"

**ISSUED FOR PERMITTING 12/10/04**