


A WEST EXTERIOR BUILDING ELEVATION - FROM PARKING AREA
 REFERENCED FROM:


SCALE: 1/8" = 1'-0"

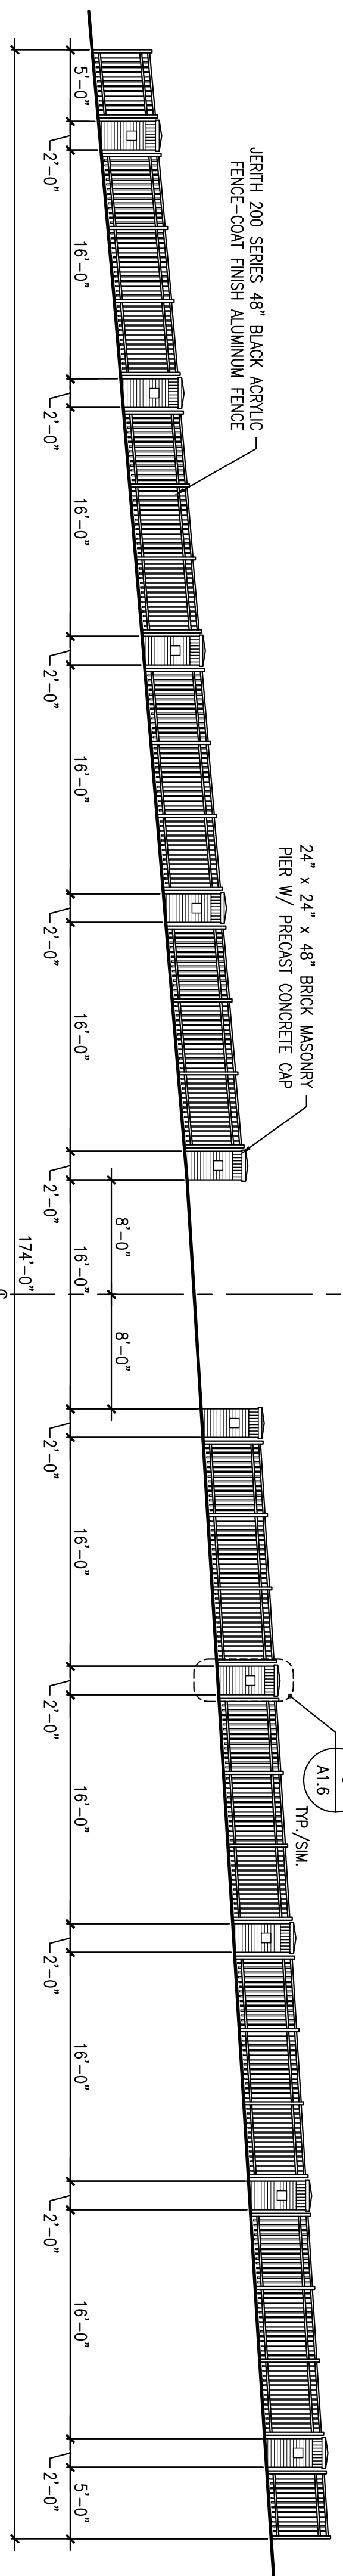

NOTE:
 REFERENCE SITE DRAWINGS FOR FENCE
 LOCATION AND ADDITIONAL INFORMATION

D WEST EXTERIOR ELEVATION - FENCE AT PROPERTY LINE FROM HIGH STREET
 REFERENCED FROM:

SCALE: 1/8" = 1'-0"

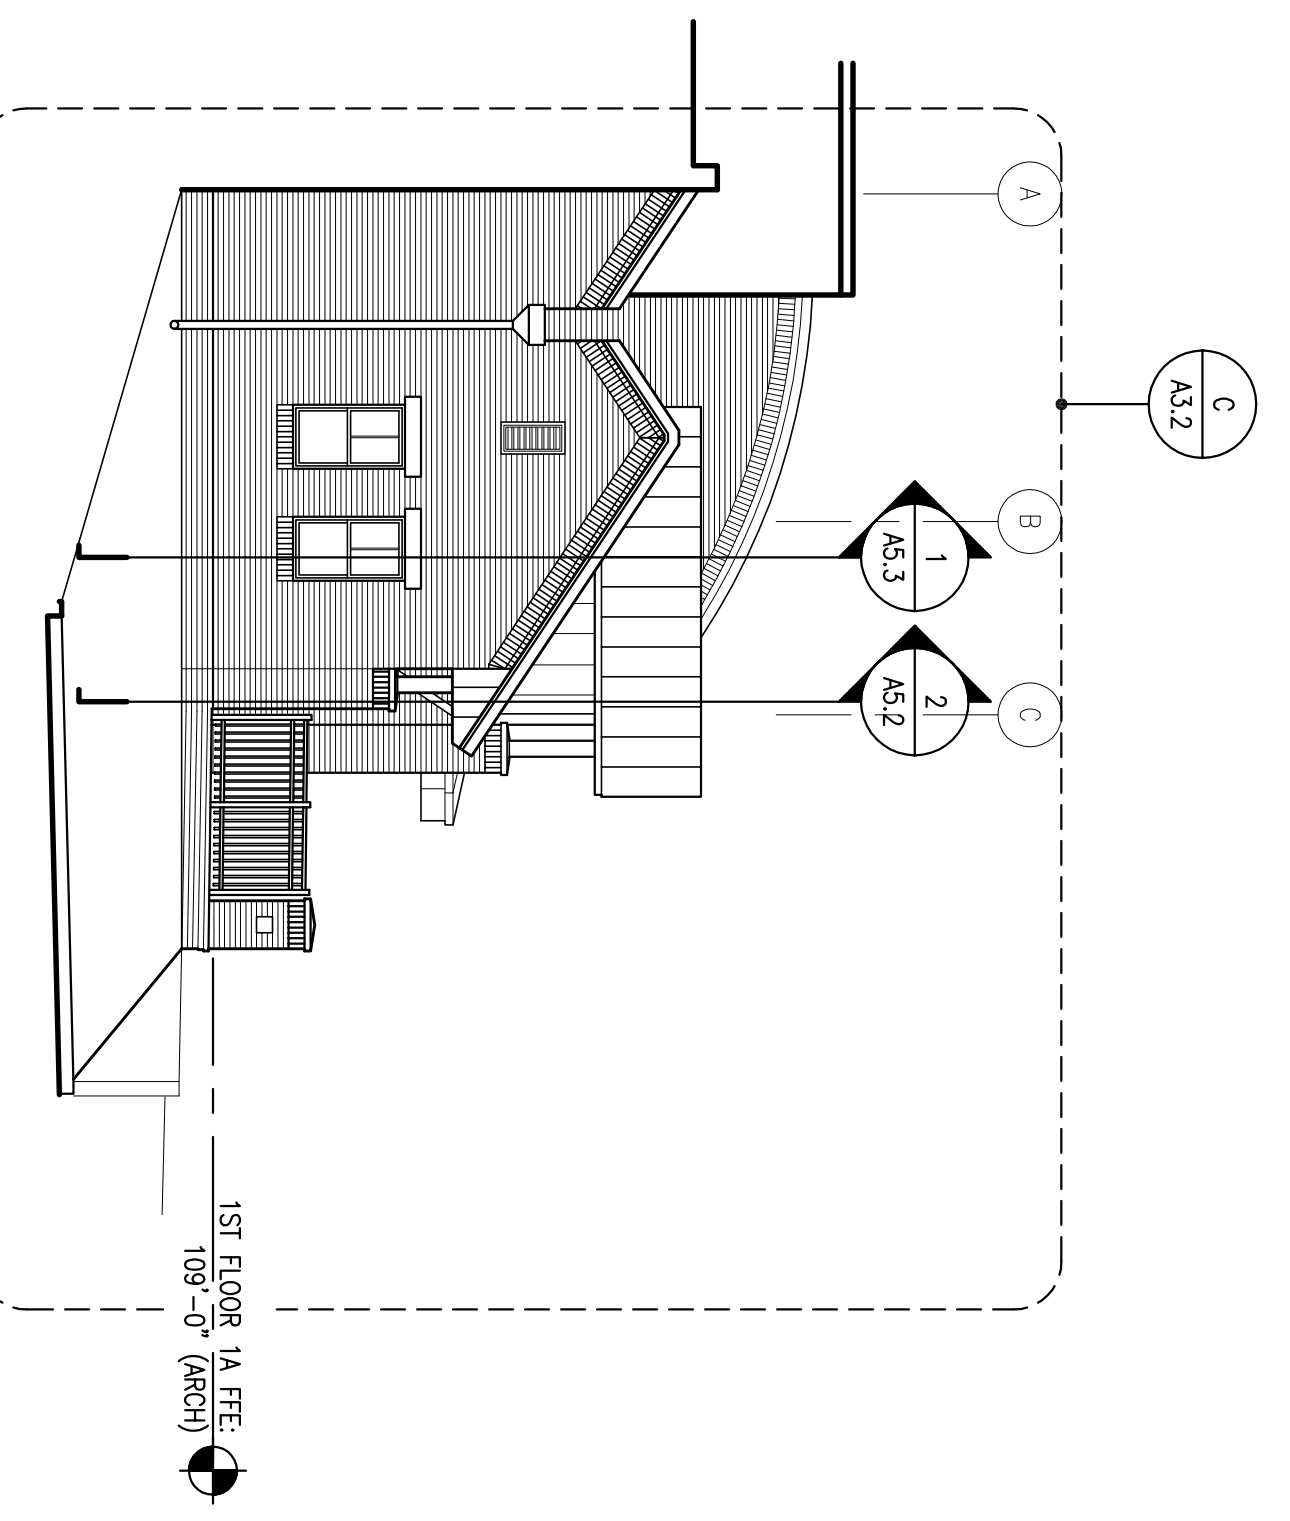

F NORTH EXTERIOR BUILDING ELEVATION
 REFERENCED FROM:

SCALE: 1/8" = 1'-0"



CWS Architects
 Architecture
 Space Planning
 Value Design
 434 Cumberland Avenue
 Portland, ME 04101
 Phone: (207)774-4441
 Fax: (207)774-0118
www.CWSArch.com

Owner:
GREATER PORTLAND YMCA
 c/o Cumberland County YMCA
 70 Forest Ave Portland, ME 04101
 (207) 874-1111
 Client:

YMCA HIGH STREET ENTRY
 High Street - Portland, Maine

Project No: 046545se
 Drawing Title:
EXTERIOR ELEVATIONS

Scale: 1/8" = 1'-0"
 Date: Progress 03/23/05
 Revisions:
 Drawing Number:
A3.1