



**A** ENLARGED WEST EXTERIOR BUILDING ELEVATION - FROM PARKING AREA  
 REFERENCED FROM: SCALE: 3/16" = 1'-0"

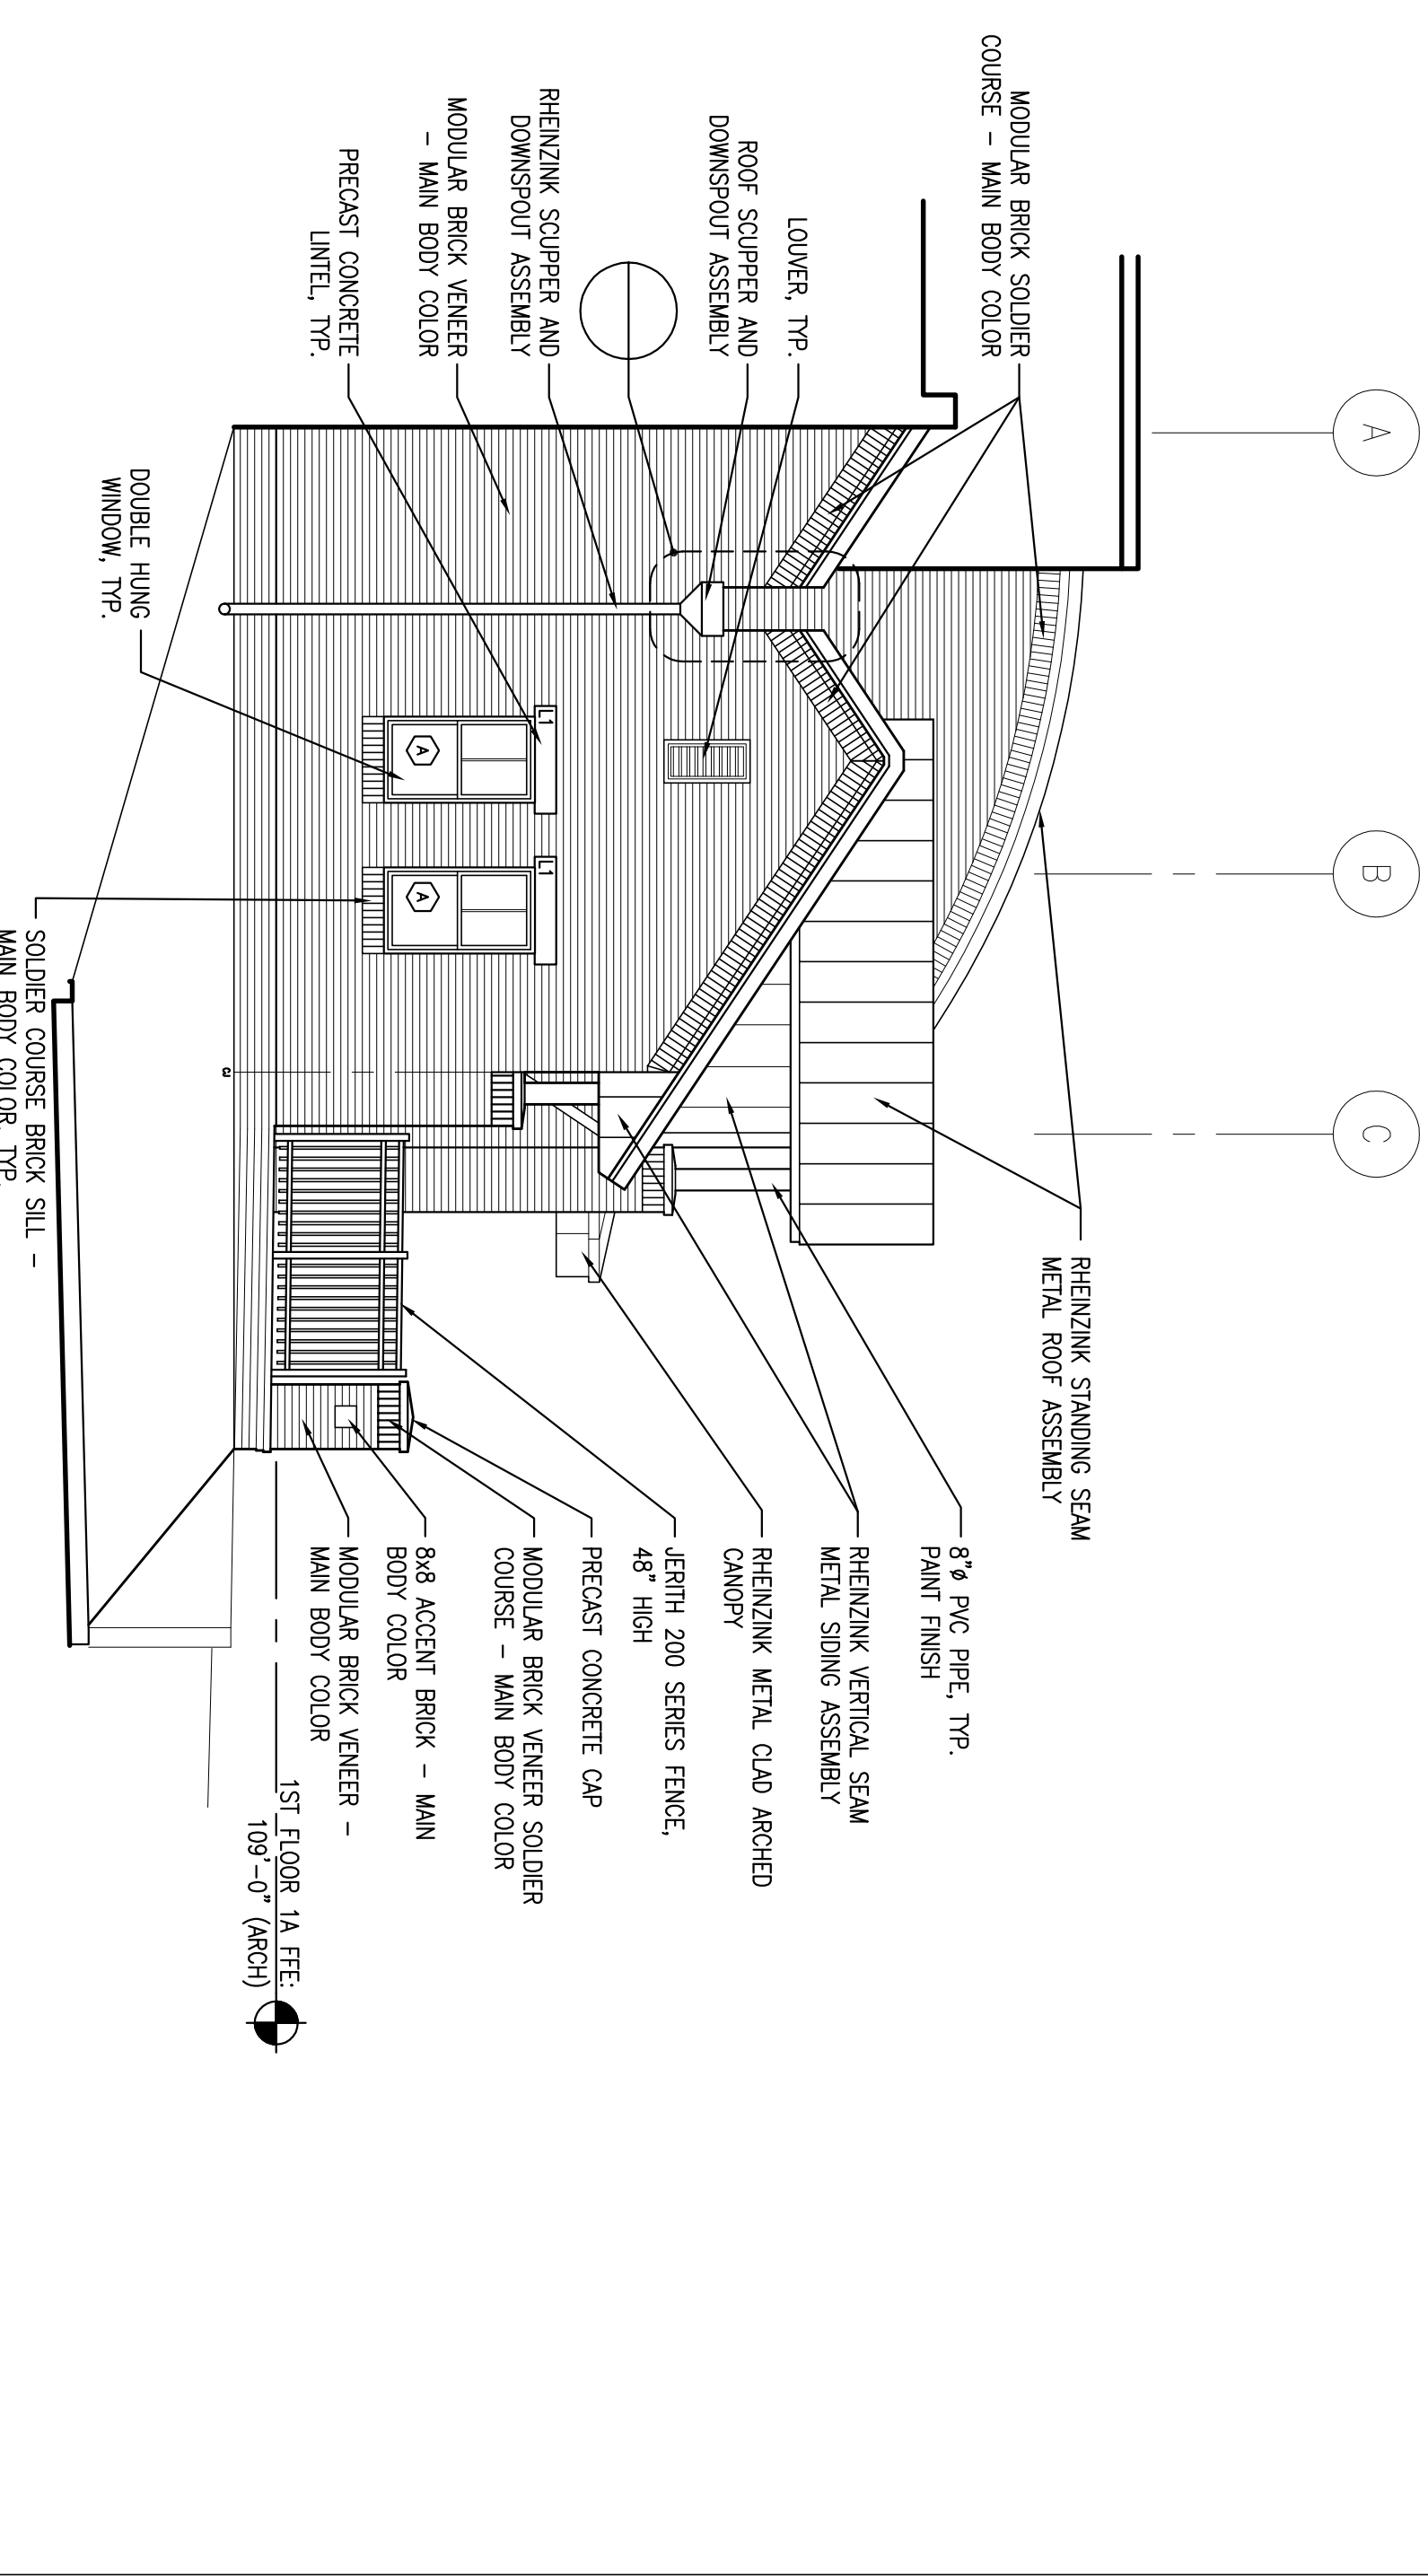

**C** ENLARGED NORTH EXTERIOR BUILDING ELEVATION  
 REFERENCED FROM: SCALE: 3/16" = 1'-0"

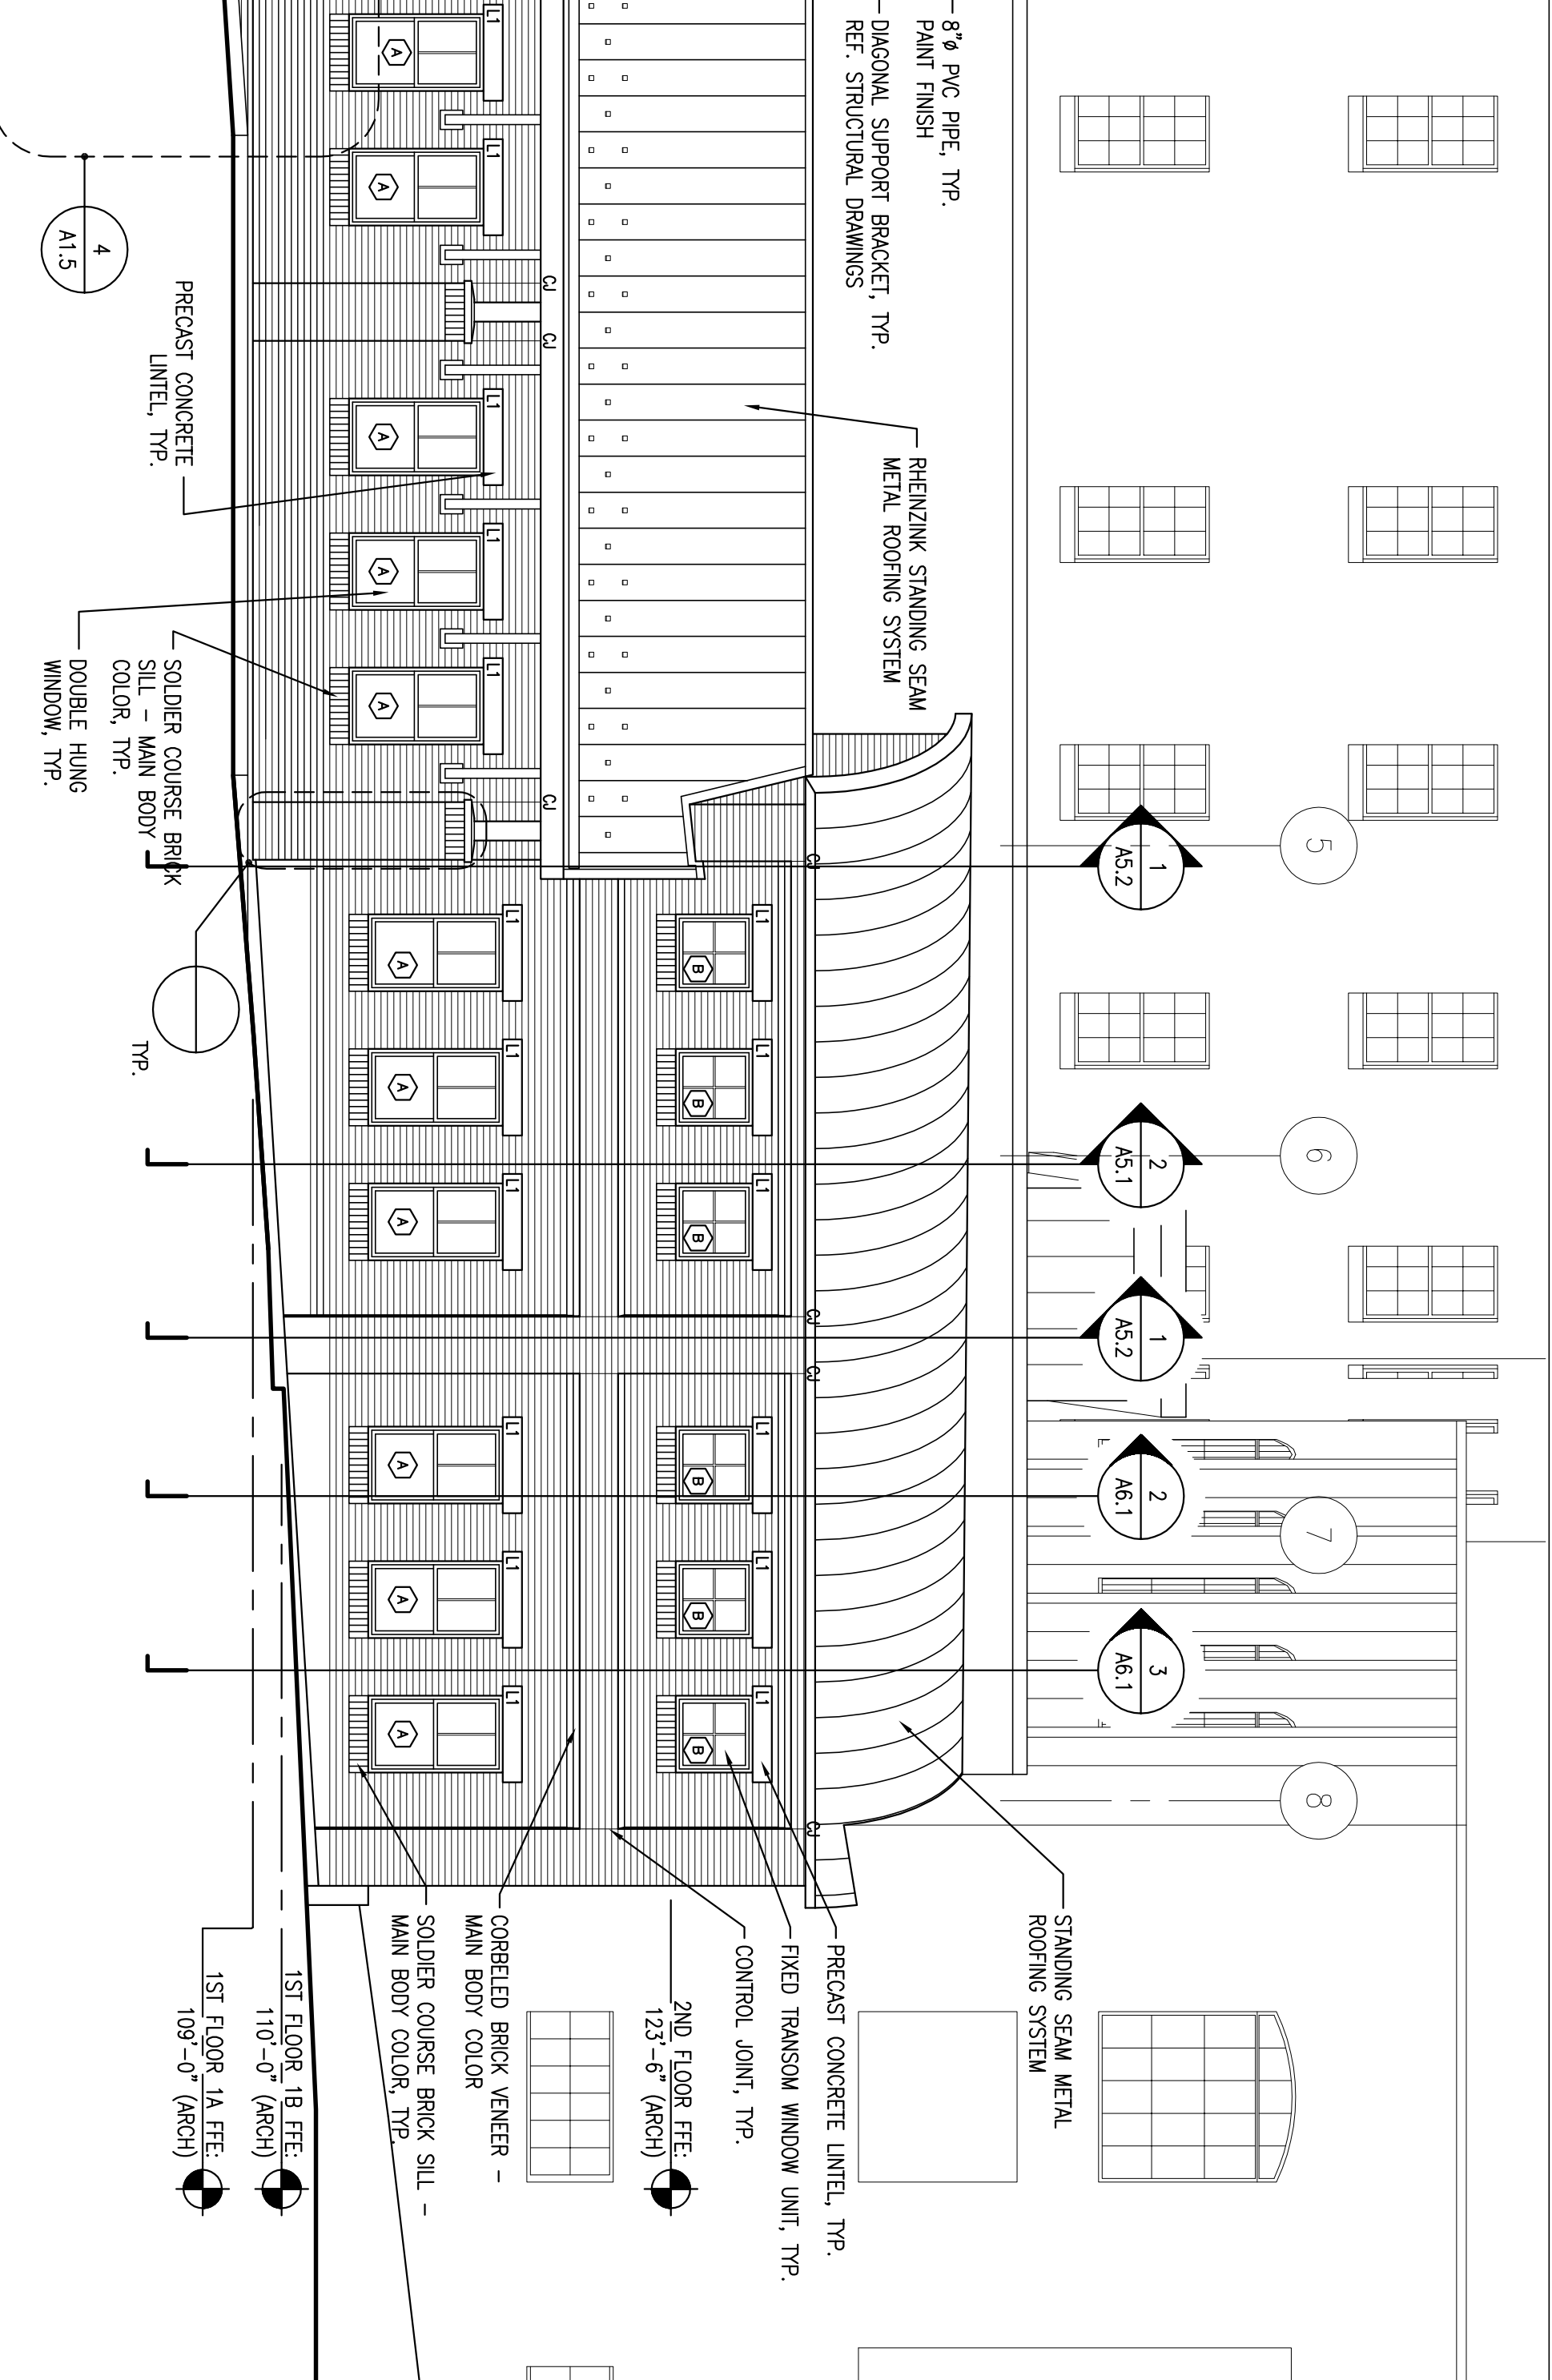

**D** NOT USED  
 REFERENCED FROM: SCALE: 3/16" = 1'-0"



**CWS Architects**  
 Architects  
 Space Planning  
 Value Design

434 Cumberland Avenue  
 Portland, ME 04101  
 Phone: (207)774-4441  
 Fax: (207)774-0018  
[www.CWSArch.com](http://www.CWSArch.com)

Owner:  
**GREATER PORTLAND YMCA**  
 c/o Cumberland County YMCA  
 70 Forest Ave Portland, ME 04101  
 (207) 874-1111

**YMCA HIGH STREET ENTRY**  
 High Street - Portland, Maine

Product No: 045438e  
 Drawing Title: **ENLARGED EXTERIOR ELEVATIONS**  
 Scale: 3/16" = 1'-0"  
 Date: Progress 03/23/05  
 Revisions:  
 Drawing Number: **A3.2**