

Owner:
GREATER PORTLAND YMCA
c/o Cumberland County YMCA
70 Forest Ave. Portland, ME 04101
(207) 874-1111

Client:

YMCA HIGH STREET ENTRY
High Street - Portland, Maine

Project No:

Drawing Title:

FOUNDATION PLAN

Scale: 3/16" = 1'-0"

Date: 05-11-2005

Revisions:

▲ ISSUE FOR PERMITTING ONLY




Drawing Number:

S1.1

FOOTING SCHEDULE		
TYPE	SIZE	BOT. REINF.
F1	2'-6"x2'-6"x1'-0"	4#5 EA. WAY BOT.
F2	3'-4"x3'-4"x1'-0"	4#5 EA. WAY BOT.

EXIST. BLDG.

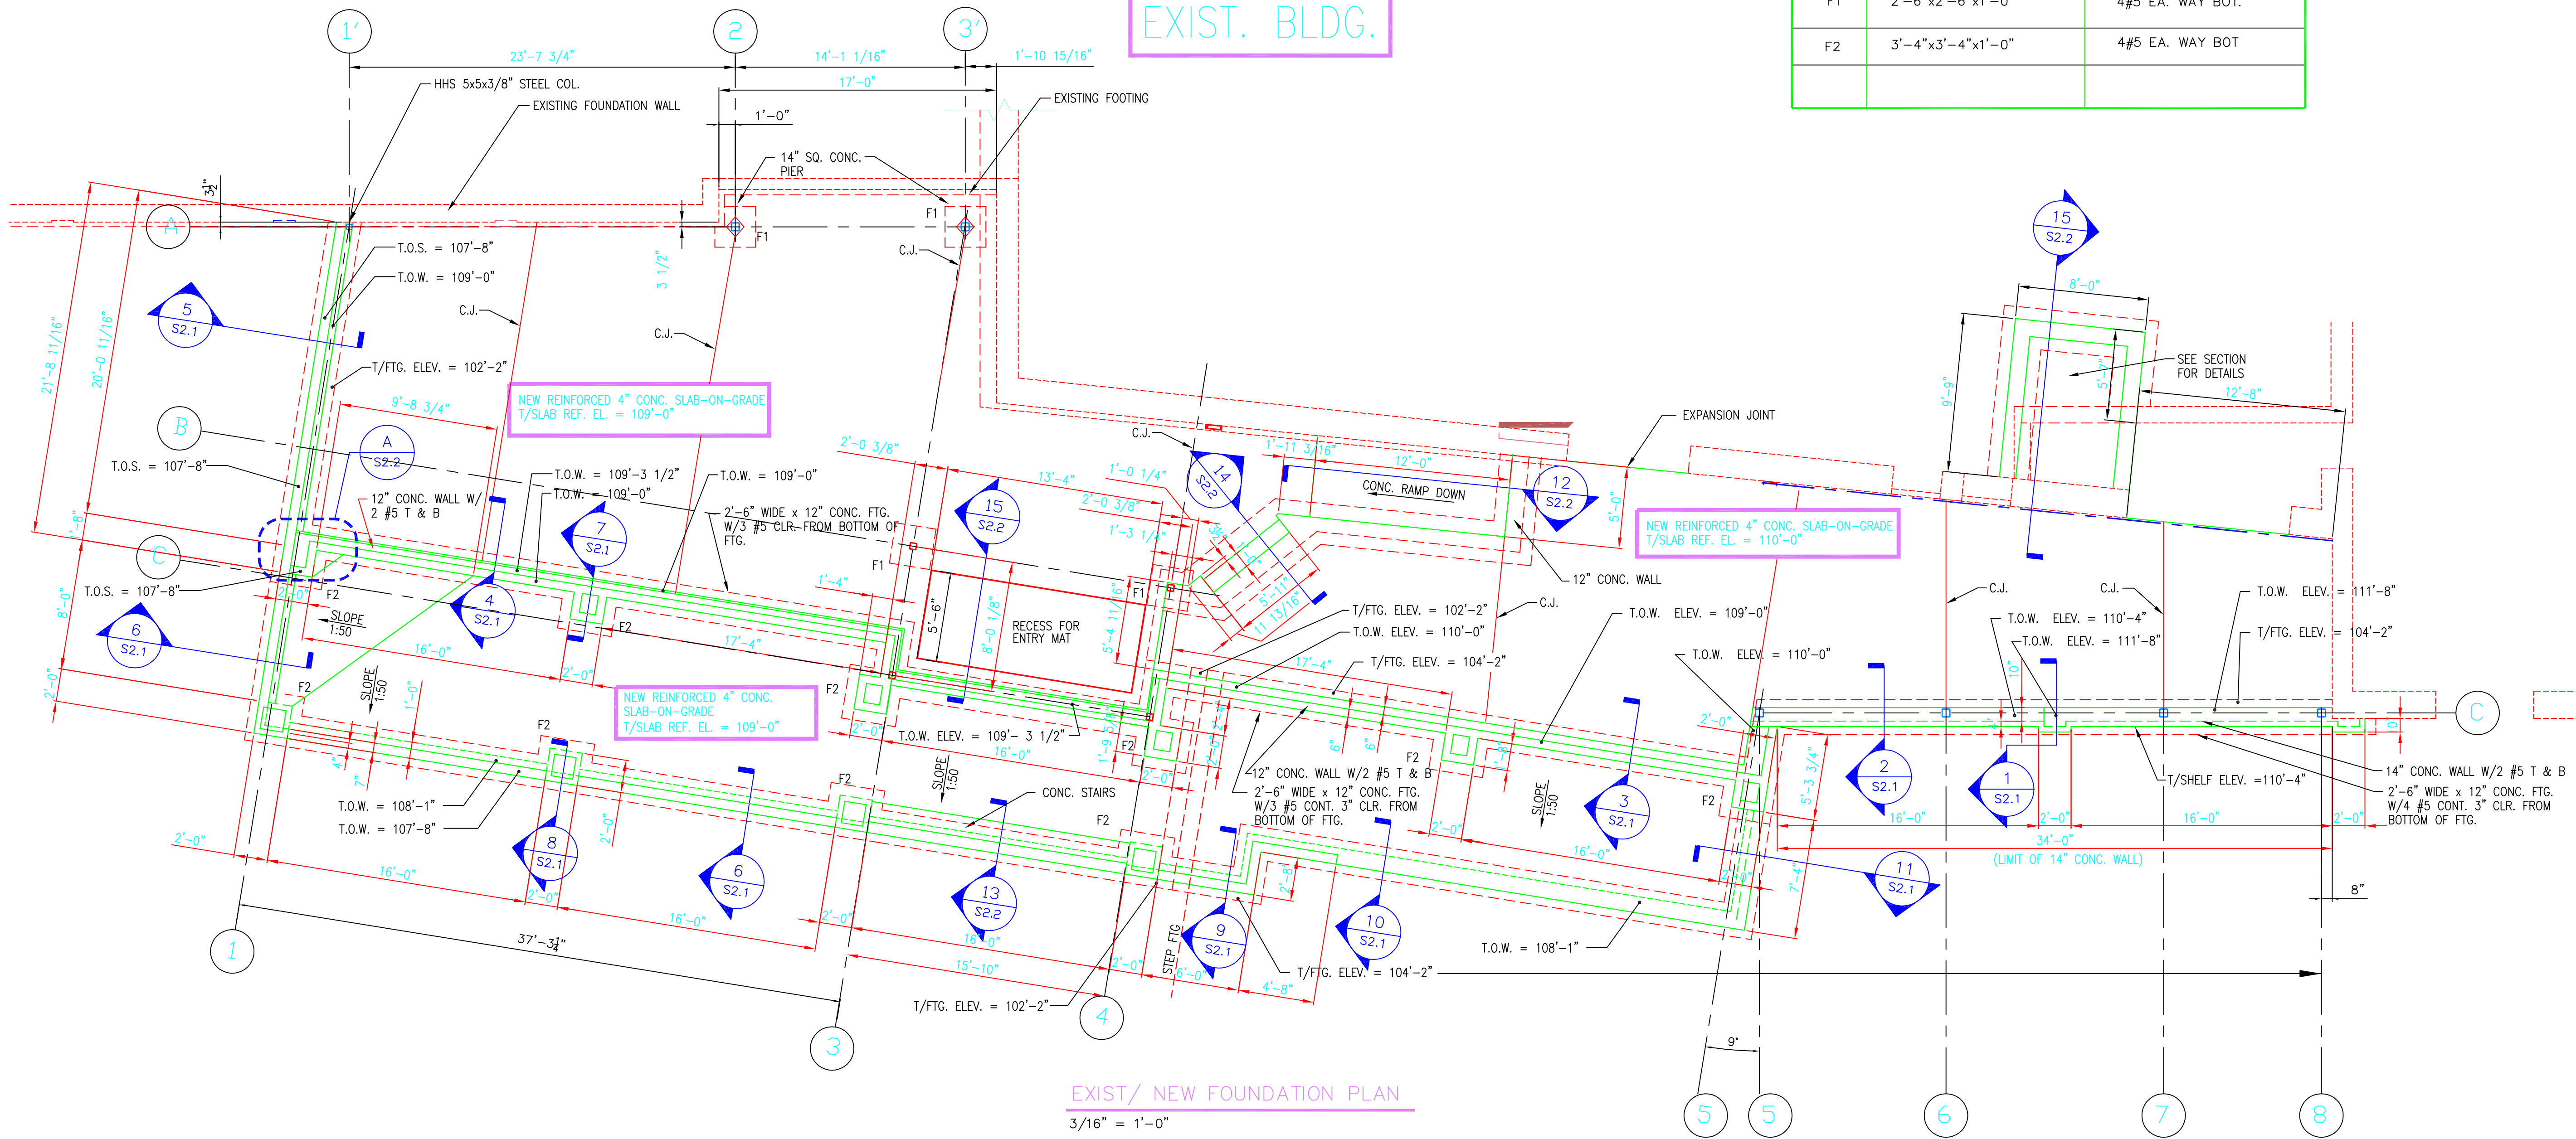

EXIST/ NEW FOUNDATION PLAN

3/16" = 1'-0"

- NOTES:
1. TOP OF SLAB-ON-GRADE REFERENCE EL = 109'-0".
 2. TOP OF CONC WALL ELEV = 109'-0" (TYP UNO).
 3. TOP OF BRICK SHELF ELEV = VARIES (SEE PLAN).
 4. TOP OF EXTERIOR STRIP FOOTING EL = 104'-2" (TYP UNO).
 5. TOP OF EXIST CONC WALL EL = 109'-0" (TYP UNO).
 6. FOUNDATION WALLS SHALL BE 12" THICK (TYP UNO).
 7. FOUNDATION WALLS SHALL BE 12" THICK (TYP UNO).
 8. F1, F2 - INDICATES FTG TYPE. (SEE SCHEDULE DWG S1.1).
 9. C.J. - INDICATES CONTROL JOINT (TYP).