




1 BASEMENT PLAN
SCALE: 1/4" = 1'-0"

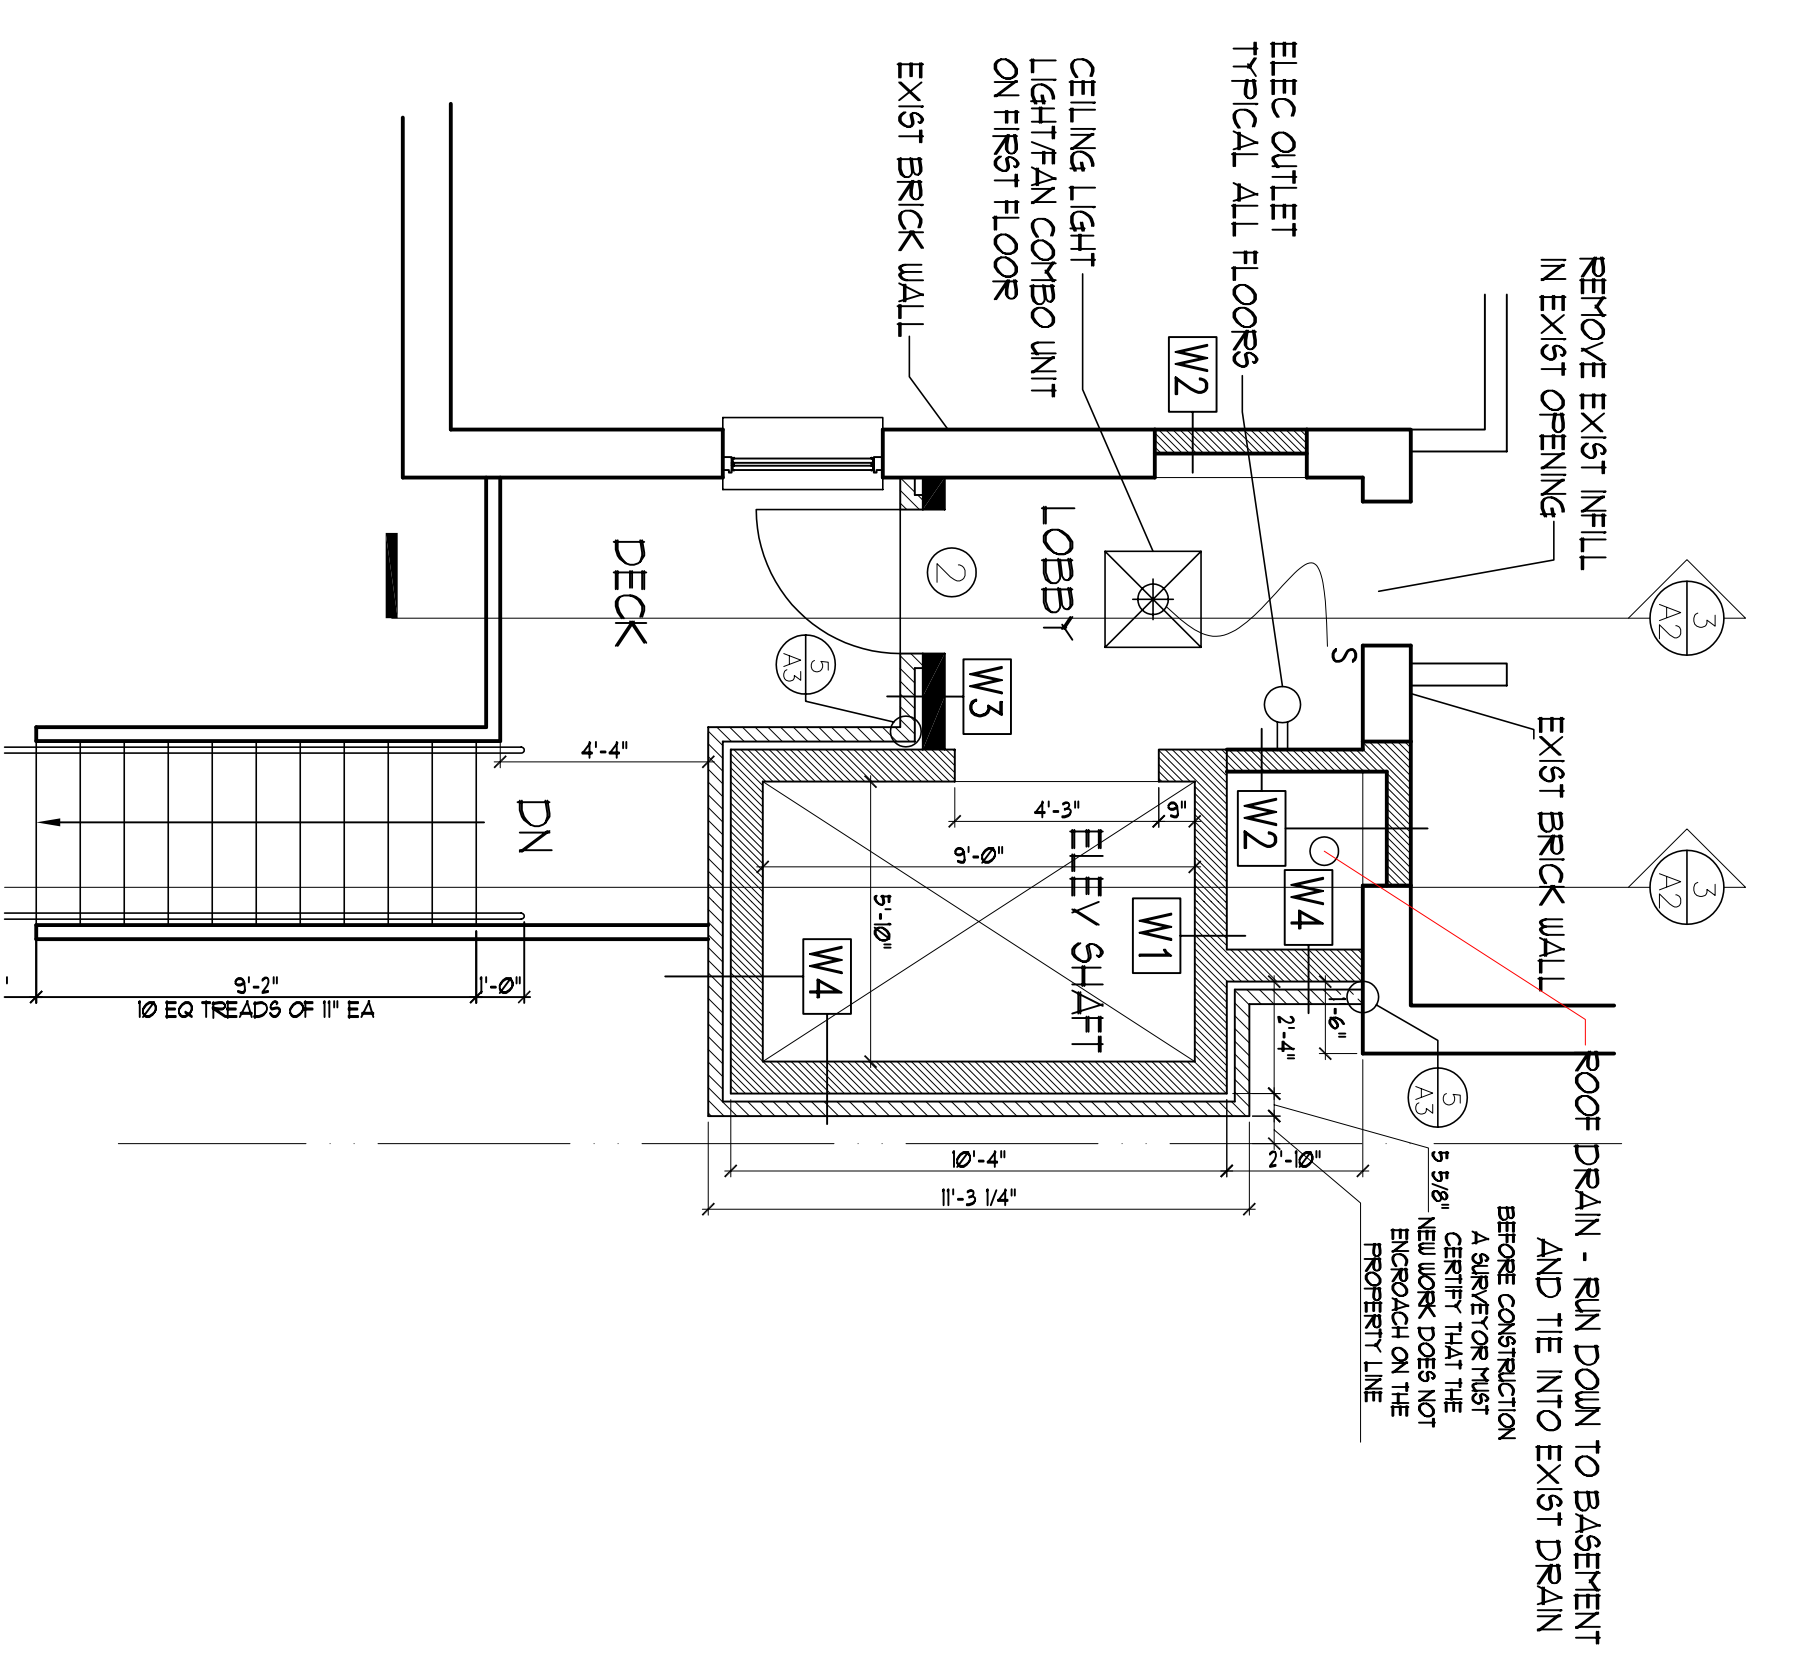


2 1ST FLOOR PLAN
SCALE: 1/4" = 1'-0"

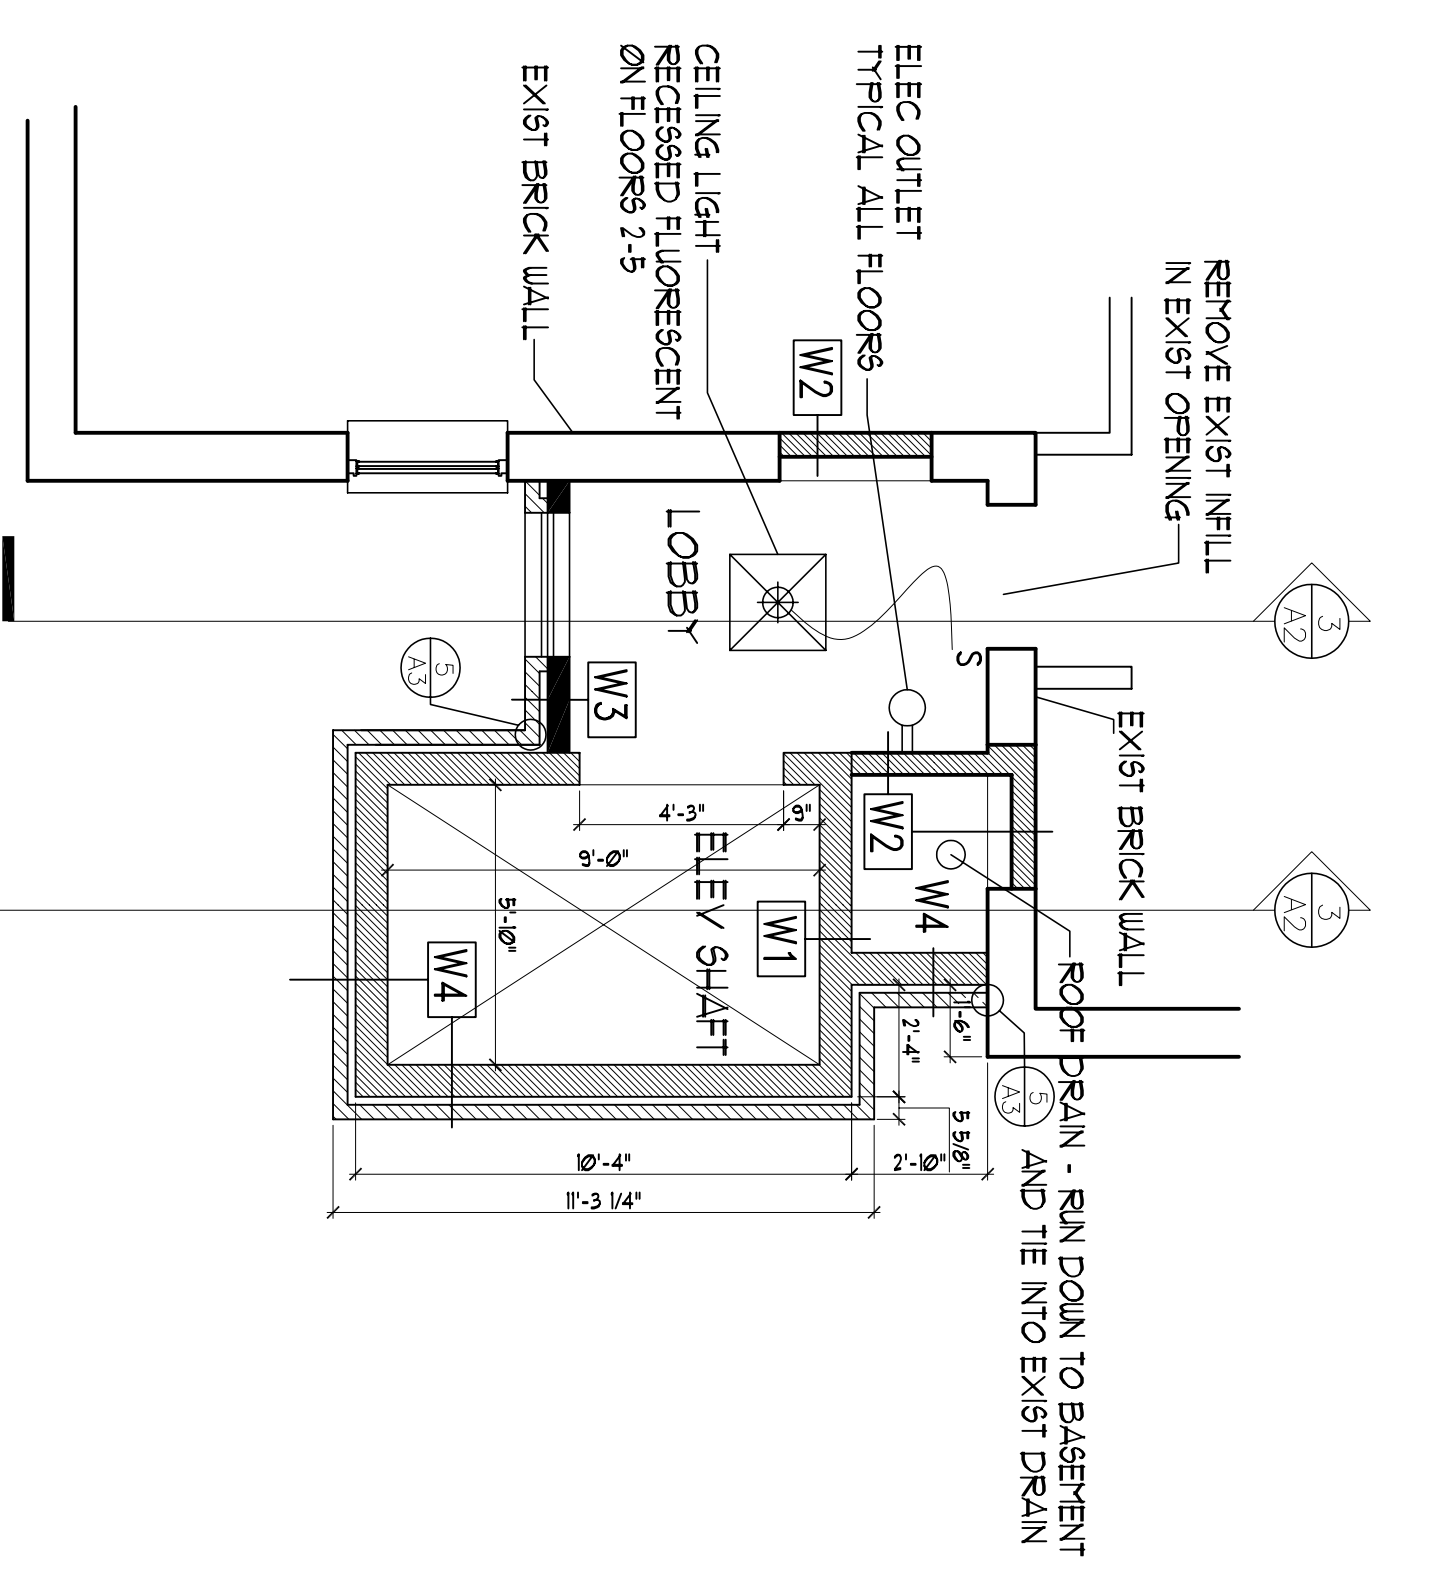


3 2ND, 3RD, 4TH & 5TH FLOOR PLAN
SCALE: 1/4" = 1'-0"

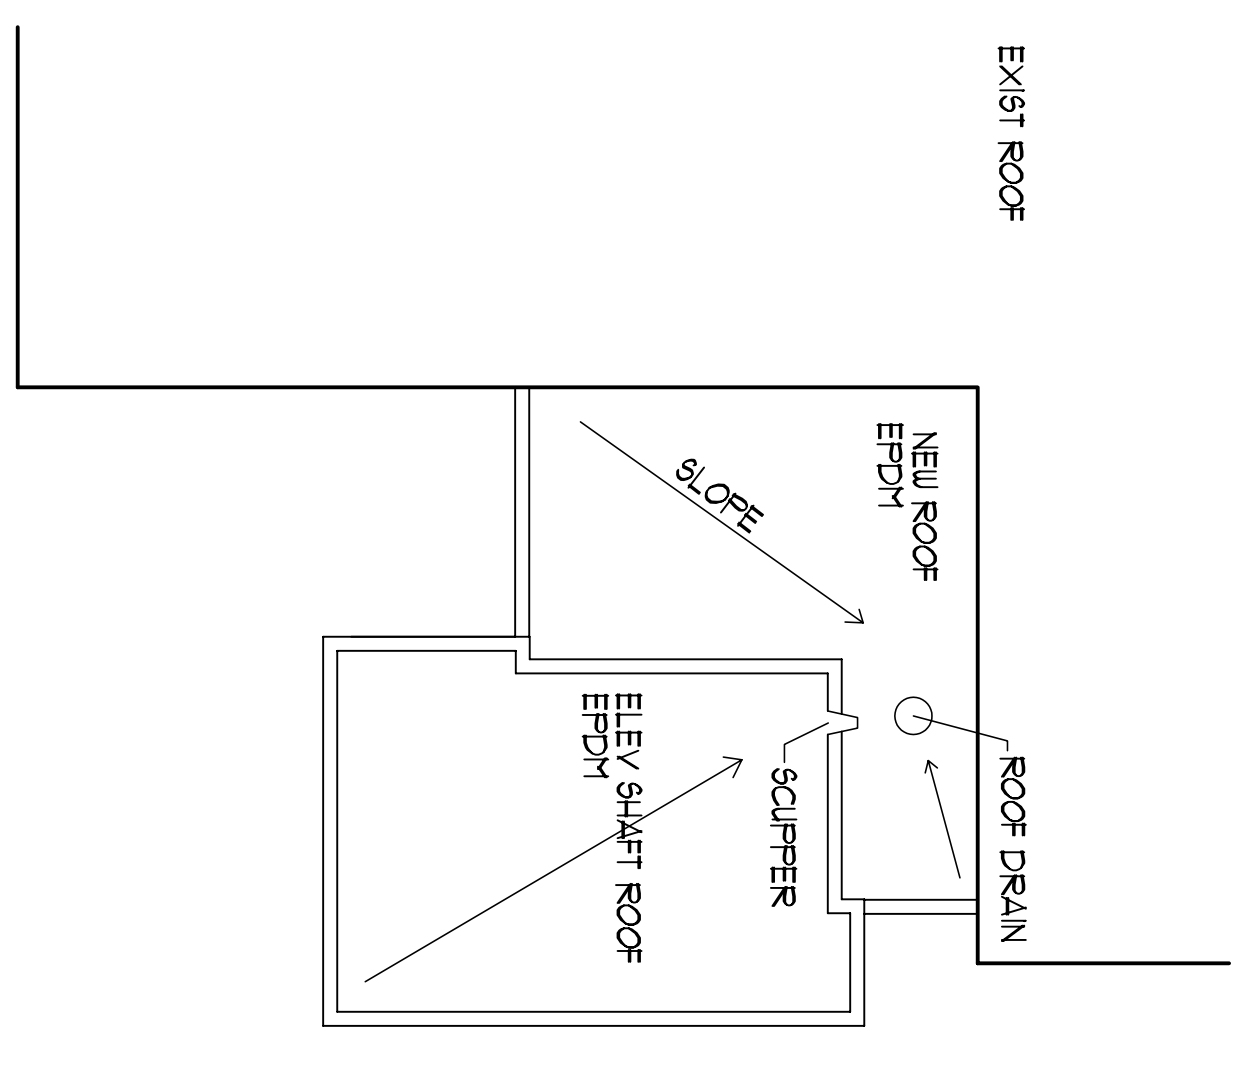


7 ROOF PLAN
SCALE: 1/4" = 1'-0"

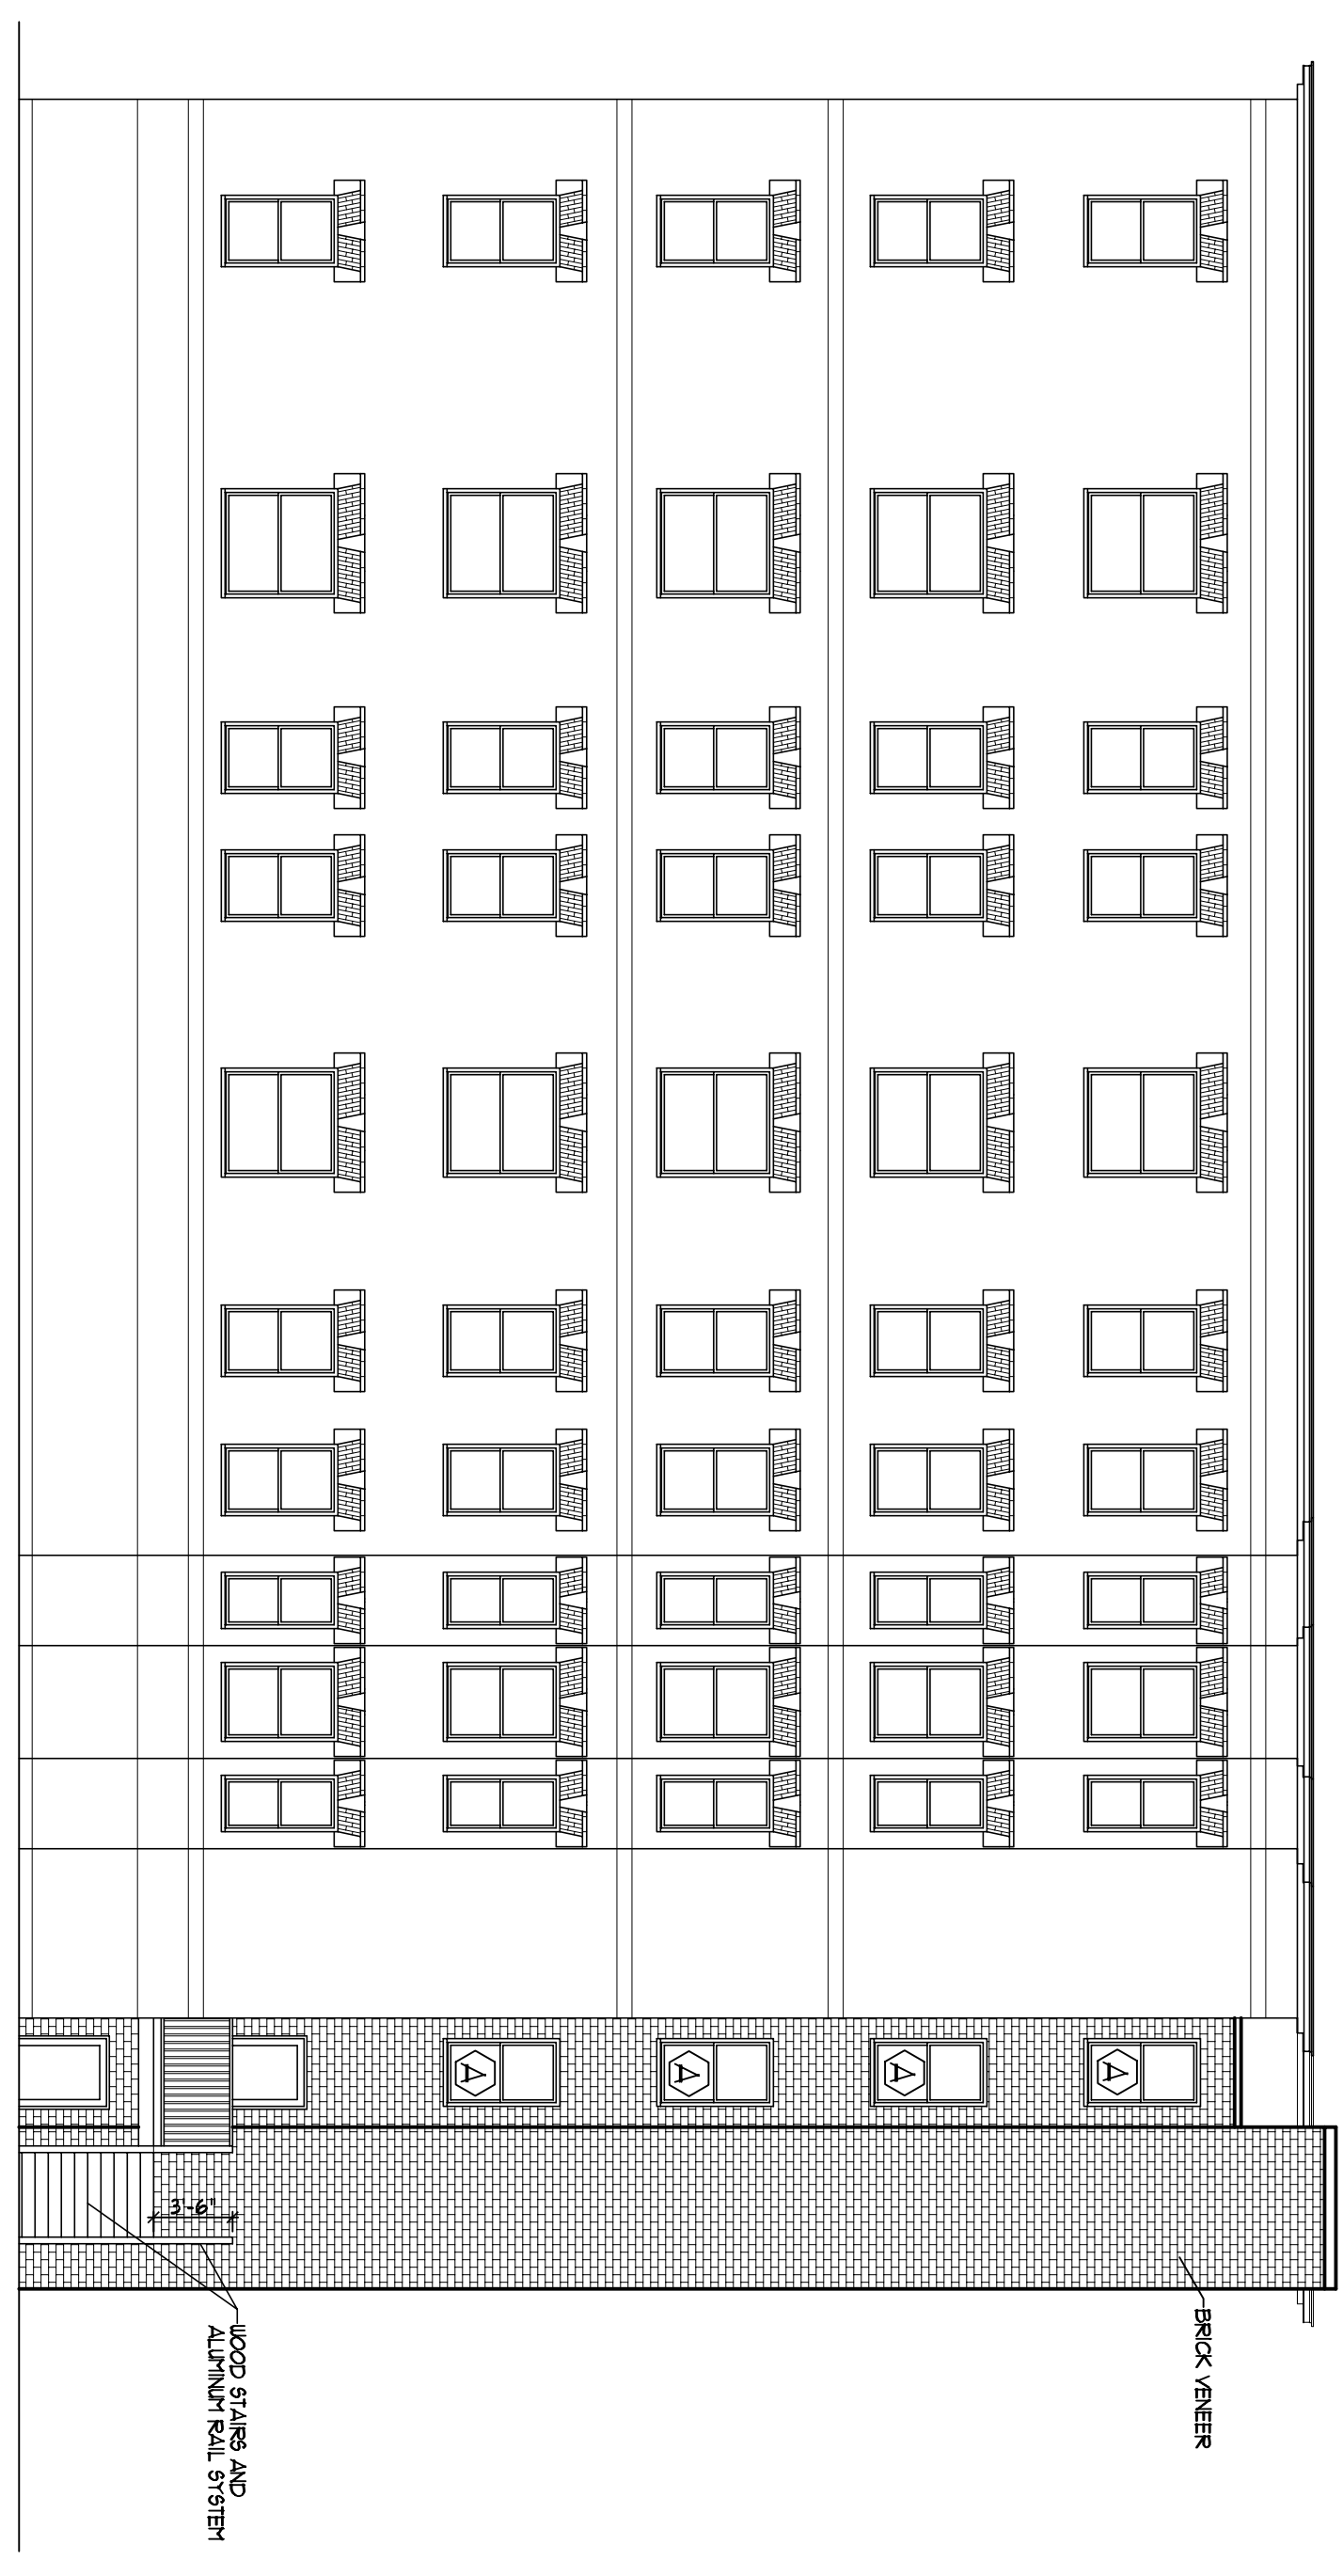

4 ELEVATION
SCALE: 1/8" = 1'-0"

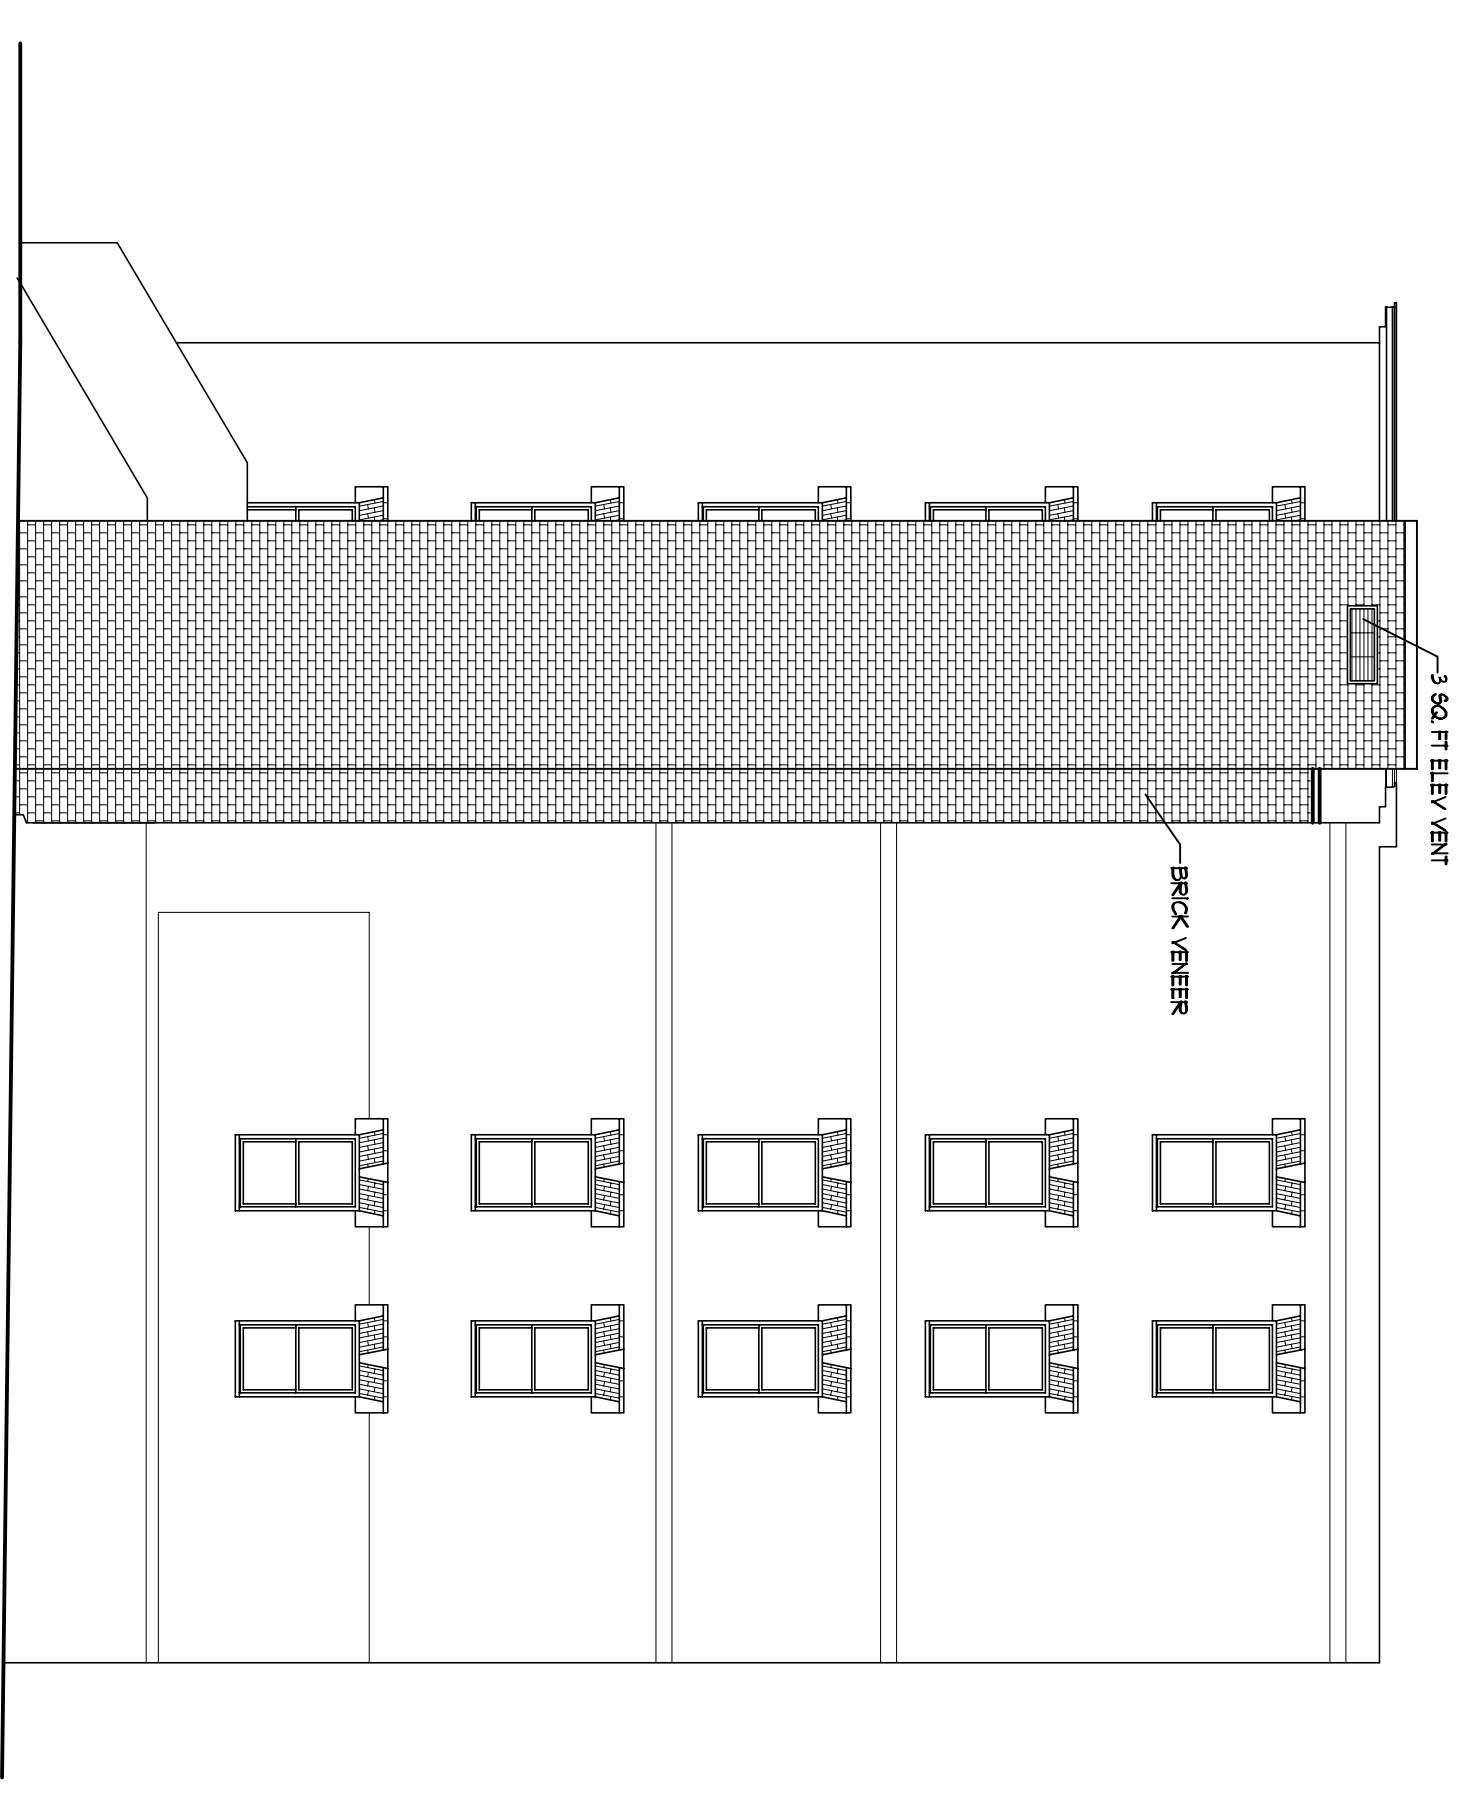

5 ELEVATION
SCALE: 1/8" = 1'-0"

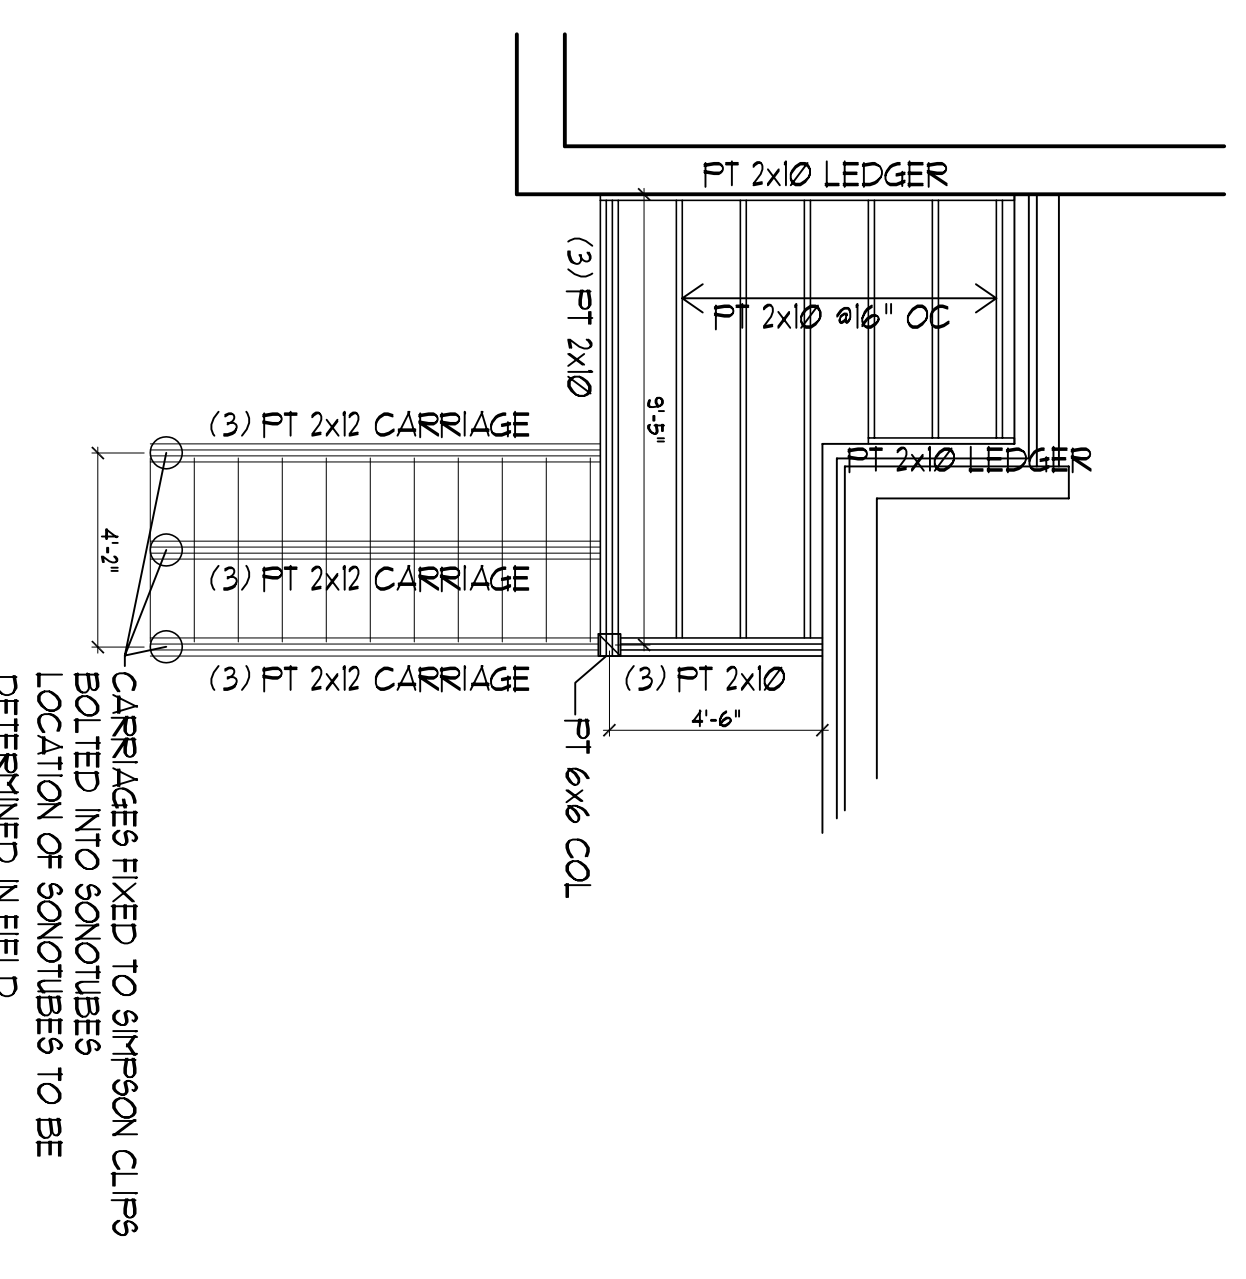

6 DECK FRAMING PLAN
SCALE: 1/4" = 1'-0"

A2	Date February 6, 2007	Scale 1/4" = 1'-0" 1/8" = 1'-0"	Revisions:	Project: BURNHAM TOWERS	ARCHETYPE, P.A. ARCHITECTS 48 Union Wharf Portland, Maine 04101 (207) 772-6022 Fax (207) 772-4056
	DETAIL FLOORPLANS ELEVATIONS			419 CUMBERLAND AVE. PORTLAND, MAINE	