


ALPHAarchitects
 17 CHESTNUT STREET
 PORTLAND, ME 04101
 PHONE: 207.761.9500
 FAX: 207.761.9595
 design@alphaarchitects.com

© COPYRIGHT

Reuse or reproduction of the contents of this document is not permitted without written permission of ALPHA ARCHITECTS

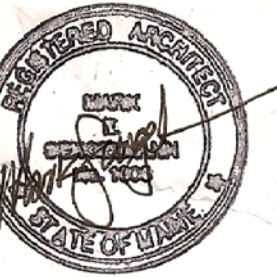

Station 415

415 Cumberland Avenue
 Portland, ME. 04101


JOB: 16110

ISSUE DATE	
PERMIT	09-30-16
SFMO	-
CD's	-
REV. 1	-
REV. 2	-
PRINT	09-30-16

LOWER LEVEL FLOOR PLAN

A1.1

09-30-16

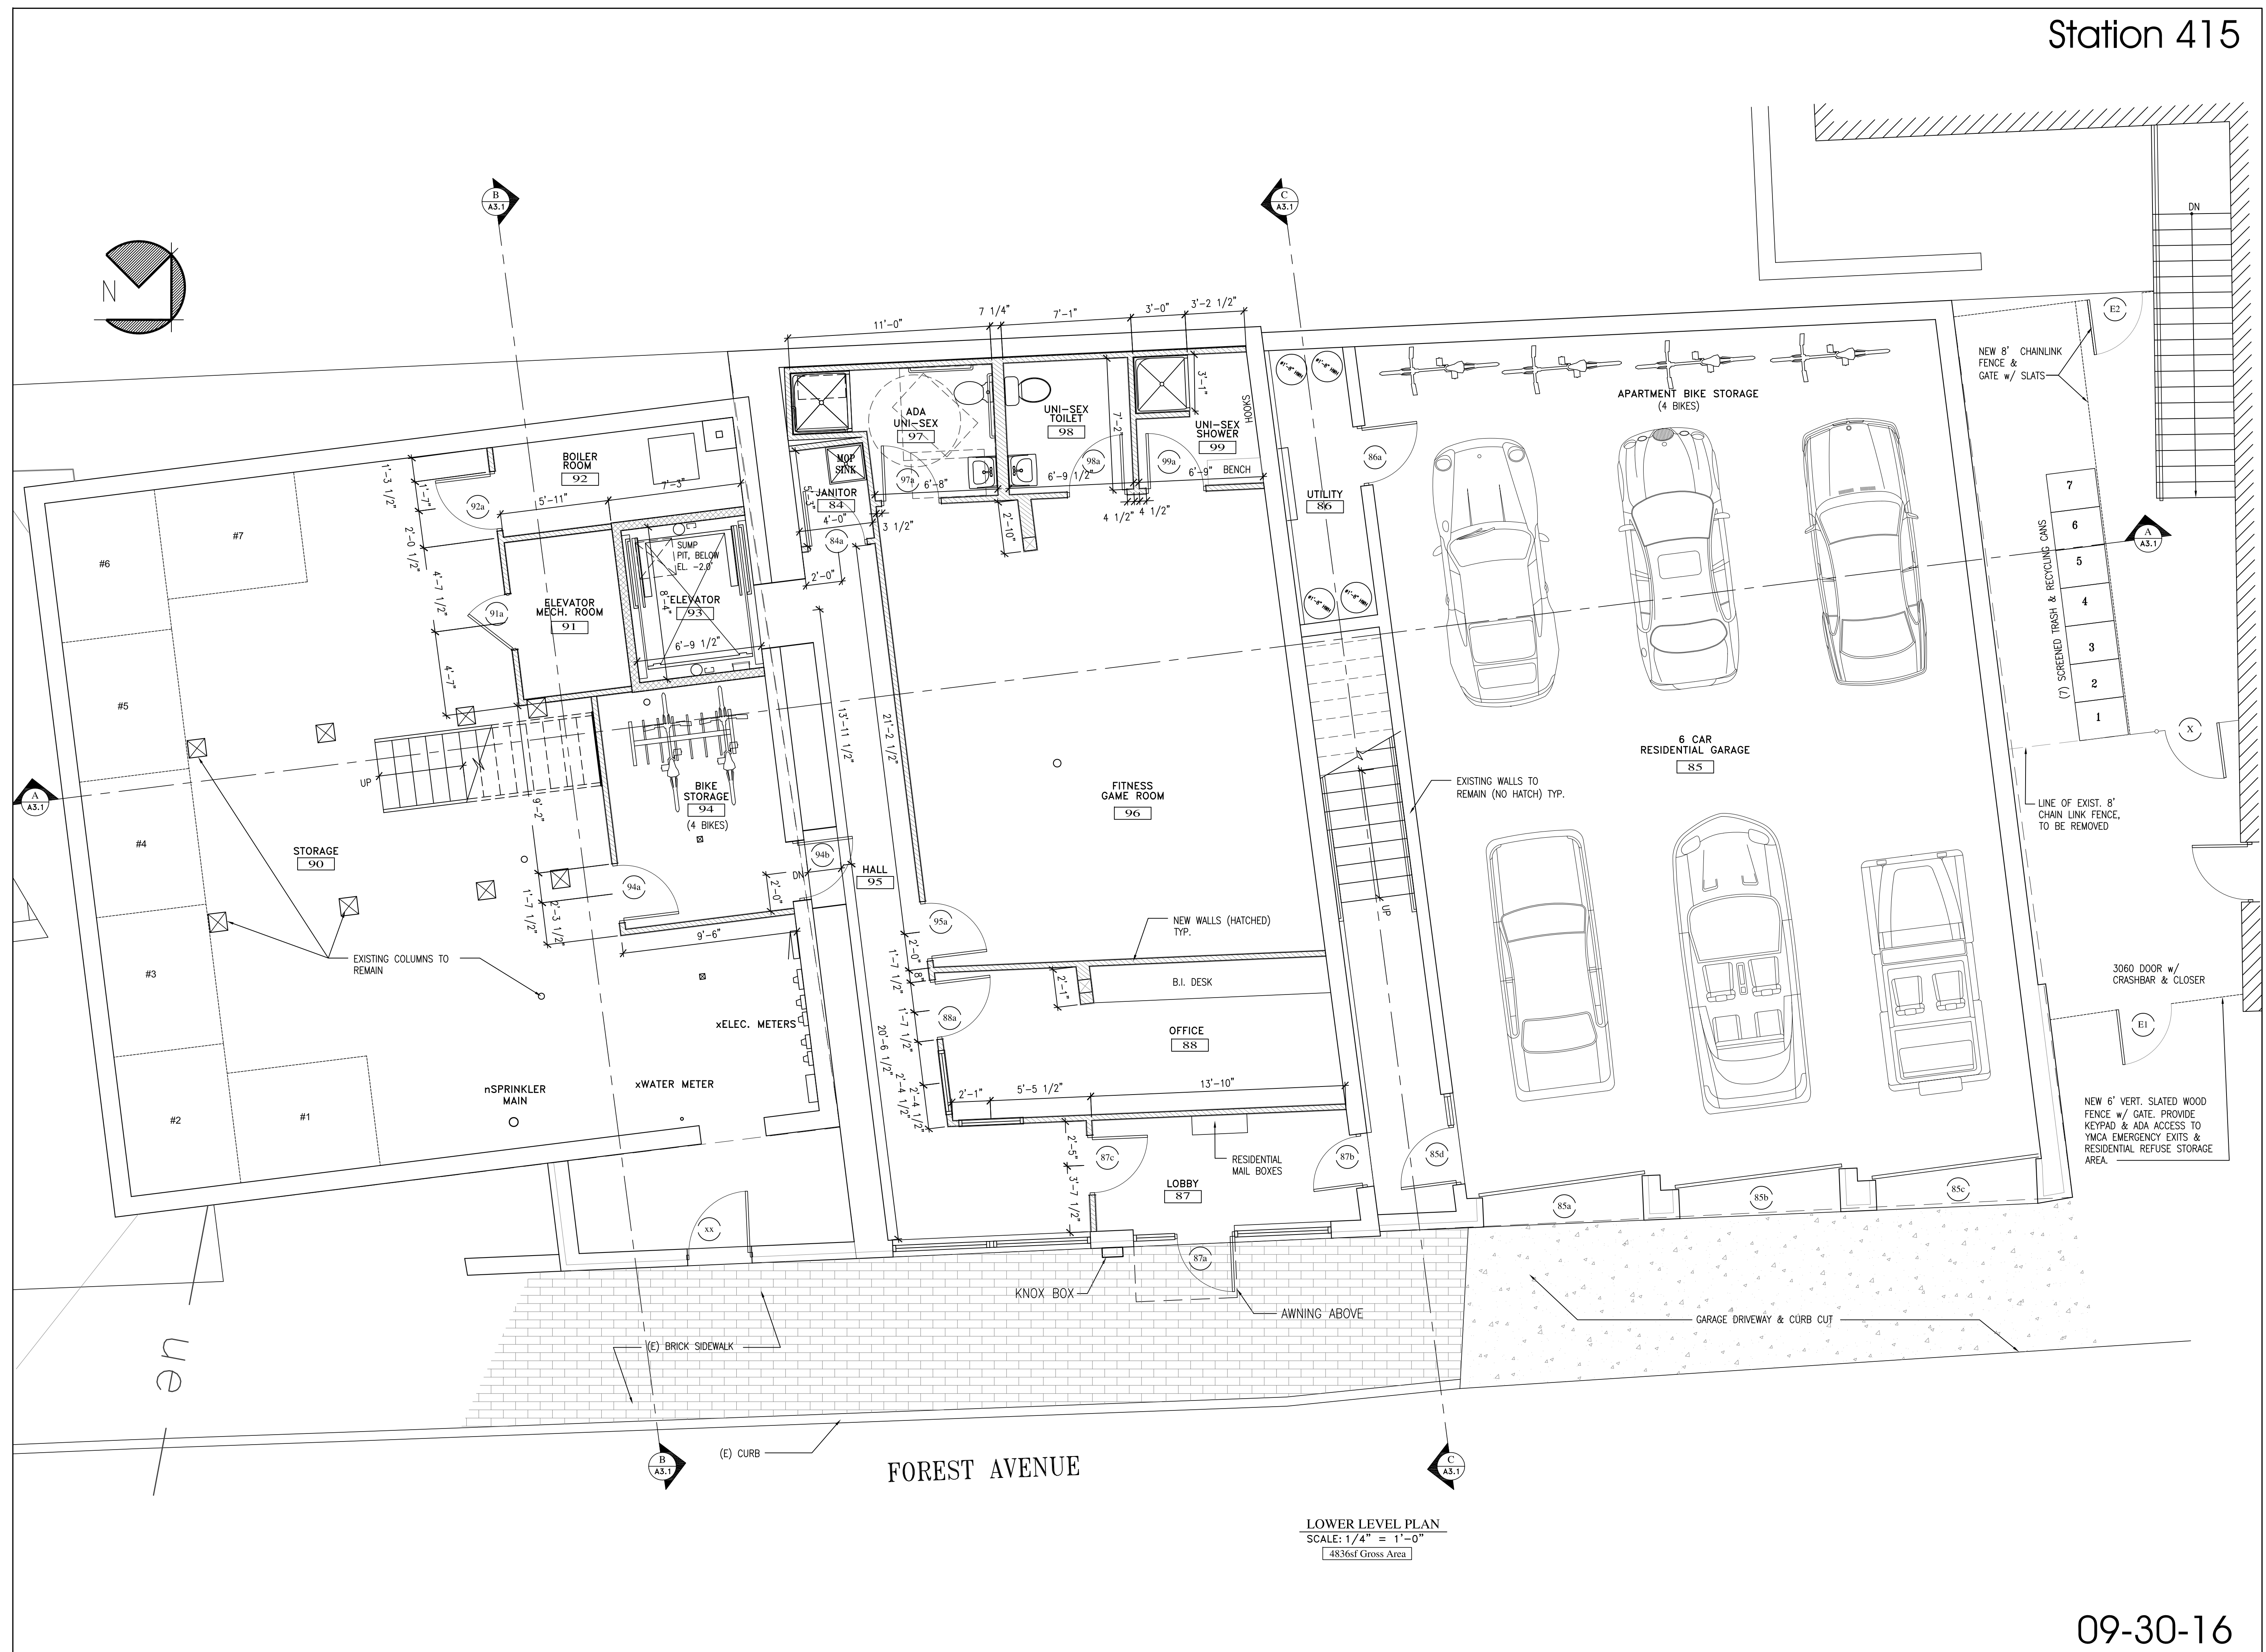

LOWER LEVEL PLAN
 SCALE: 1/4" = 1'-0"
 4836sf Gross Area