

ALPHAarchitects
 17 CHESTNUT STREET
 PORTLAND, ME 04101
 PHONE: 207.761.9500
 FAX: 207.761.9595
 design@alphaarchitects.com

© COPYRIGHT
 Reuse or reproduction of the contents of
 this document is not permitted without
 written permission of ALPHA ARCHITECTS




Station 415
 415 Cumberland Avenue
 Portland, ME. 04101

JOB: 16110

| ISSUE DATE | |
|------------|----------|
| PERMIT | 09-30-16 |
| SFMO | - |
| CD's | - |
| REV. 1 | - |
| REV. 2 | - |
| PRINT | 09-30-16 |

MEZZANINE
 FLOOR PLAN
A1.4

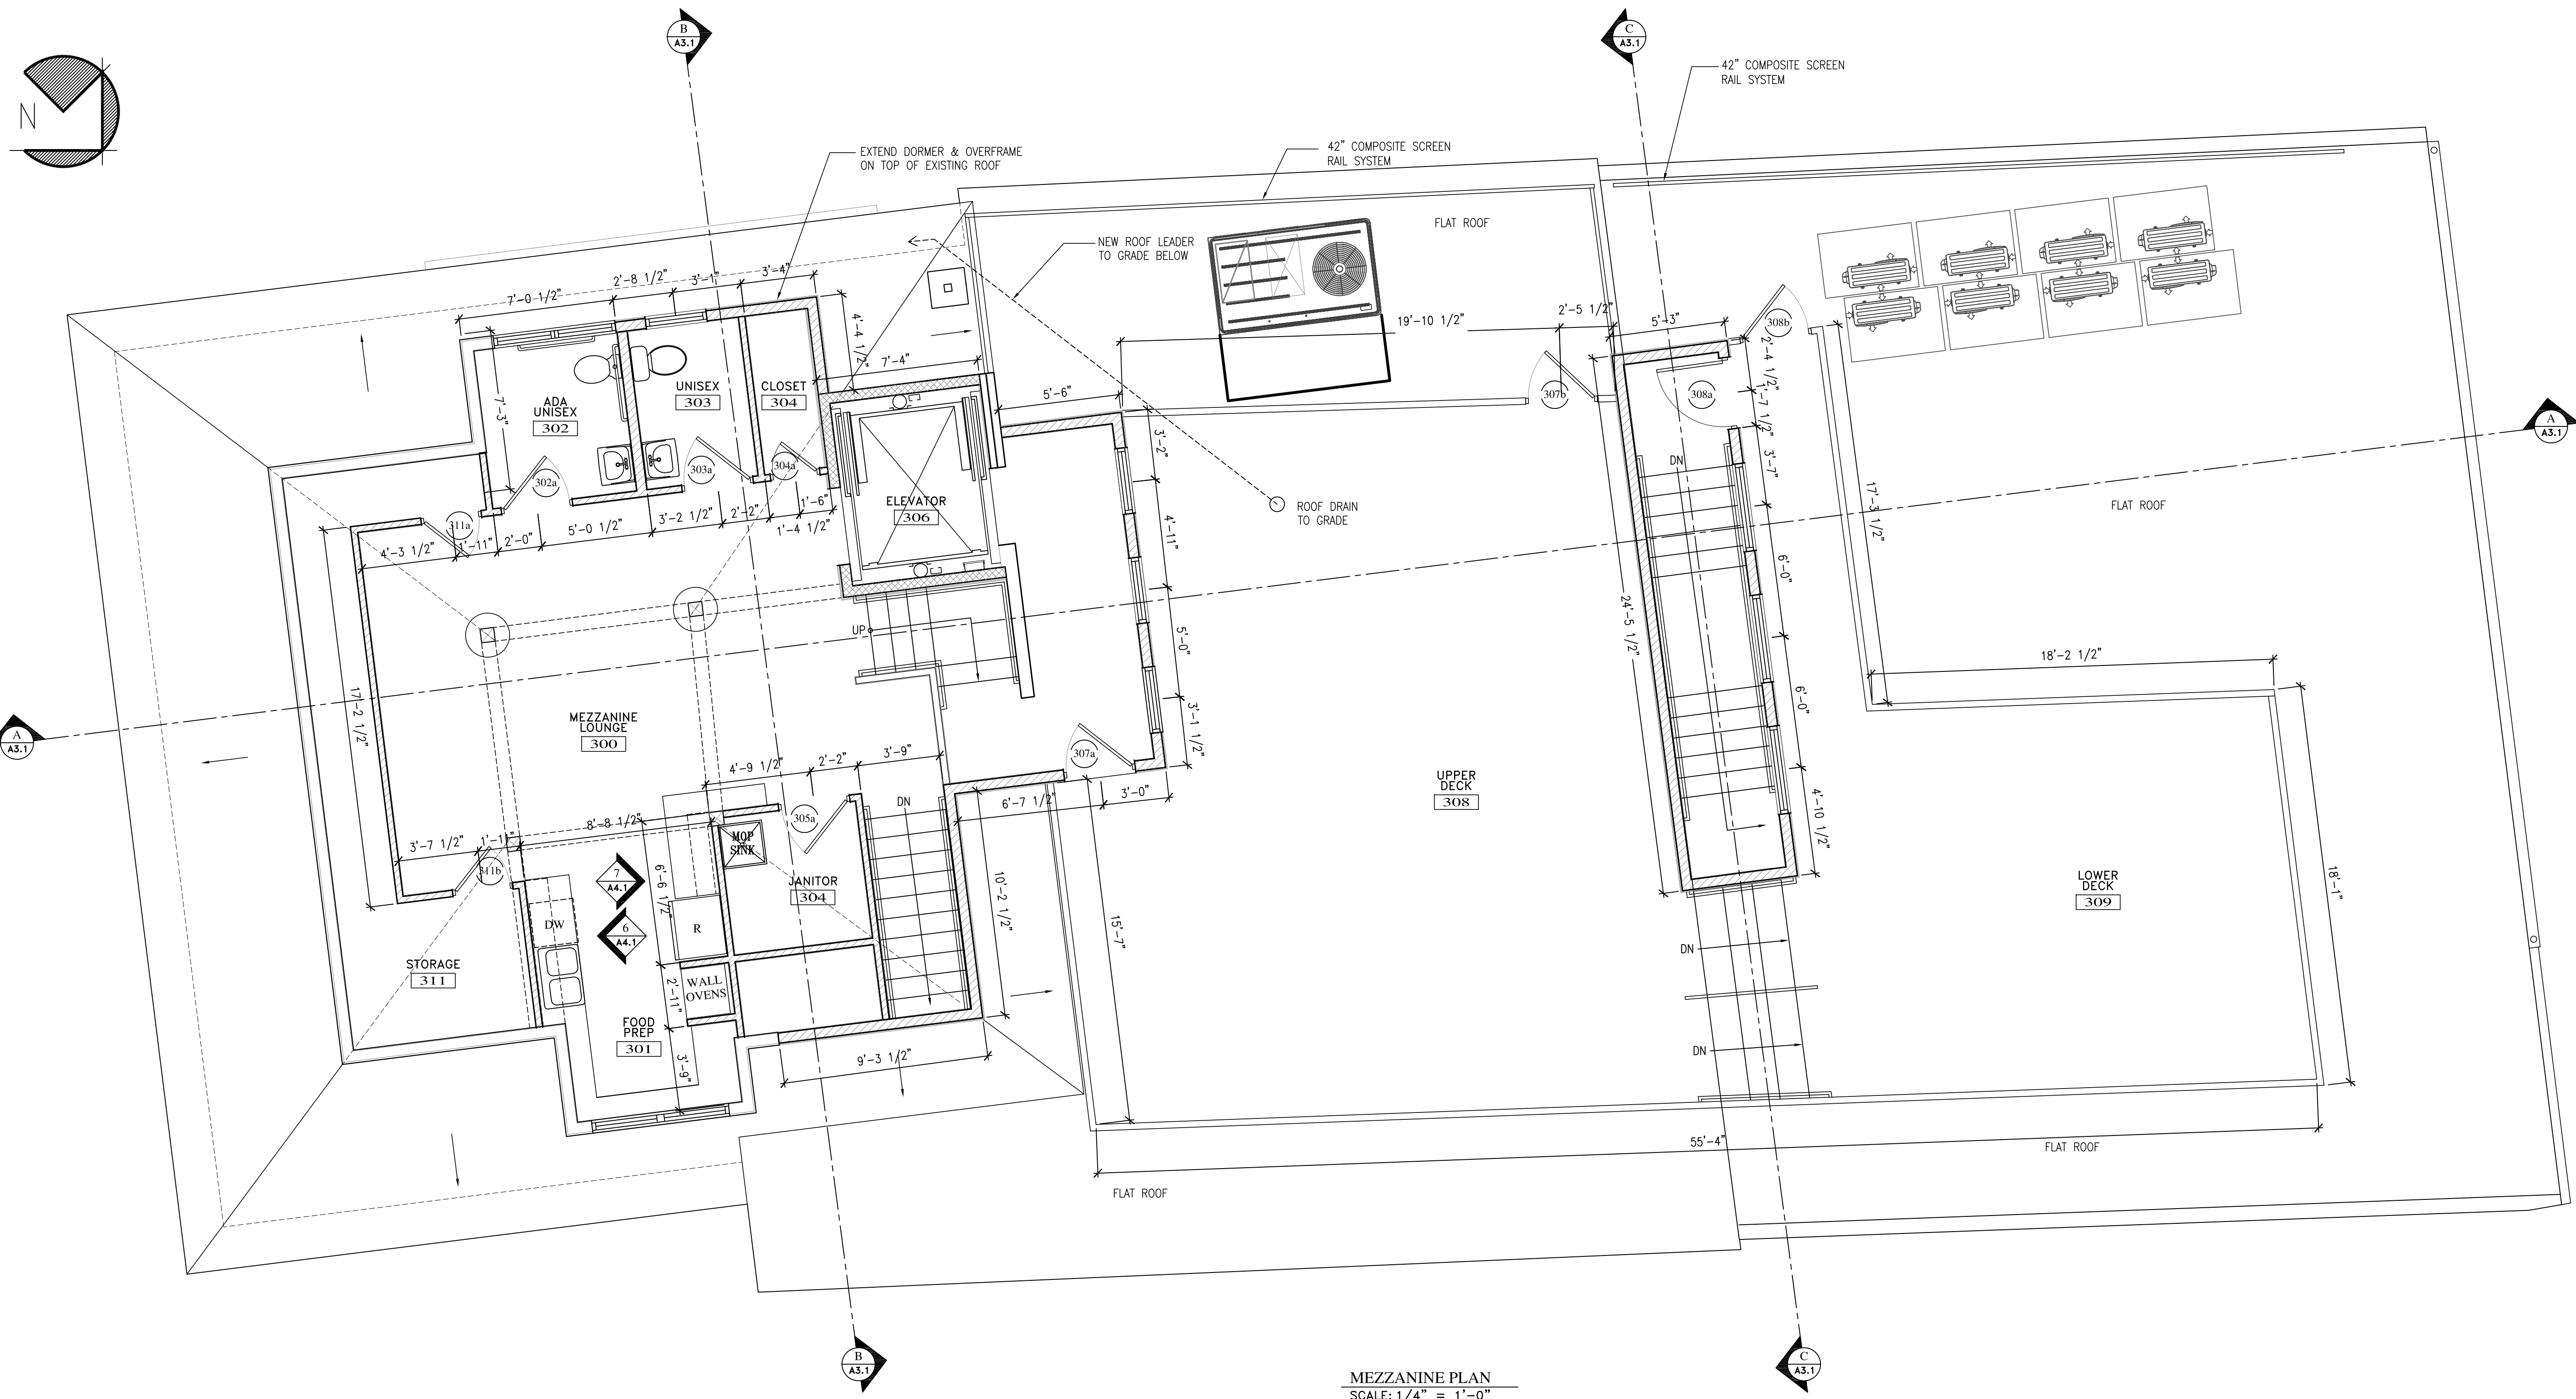

MEZZANINE PLAN
 SCALE: 1/4" = 1'-0"

09-30-16