

ALPHAarchitects  
17 CHESTNUT STREET  
PORTLAND, ME 04101  
PHONE: 207.761.9500  
FAX: 207.761.9595  
design@alphaarchitects.com

**© COPYRIGHT**  
Reuse or reproduction of the contents of this document is not permitted without written permission of ALPHA ARCHITECTS



# Station 415



415 Cumberland Avenue  
Portland, ME. 04101

JOB: 16110

ISSUE DATE	
PERMIT	09-30-16
SFMO	-
CD's	-
REV. 1	-
REV. 2	-
PRINT	09-30-16

ARCHITECTURAL  
SITE  
PLAN  
**AS1.1**

09-30-16

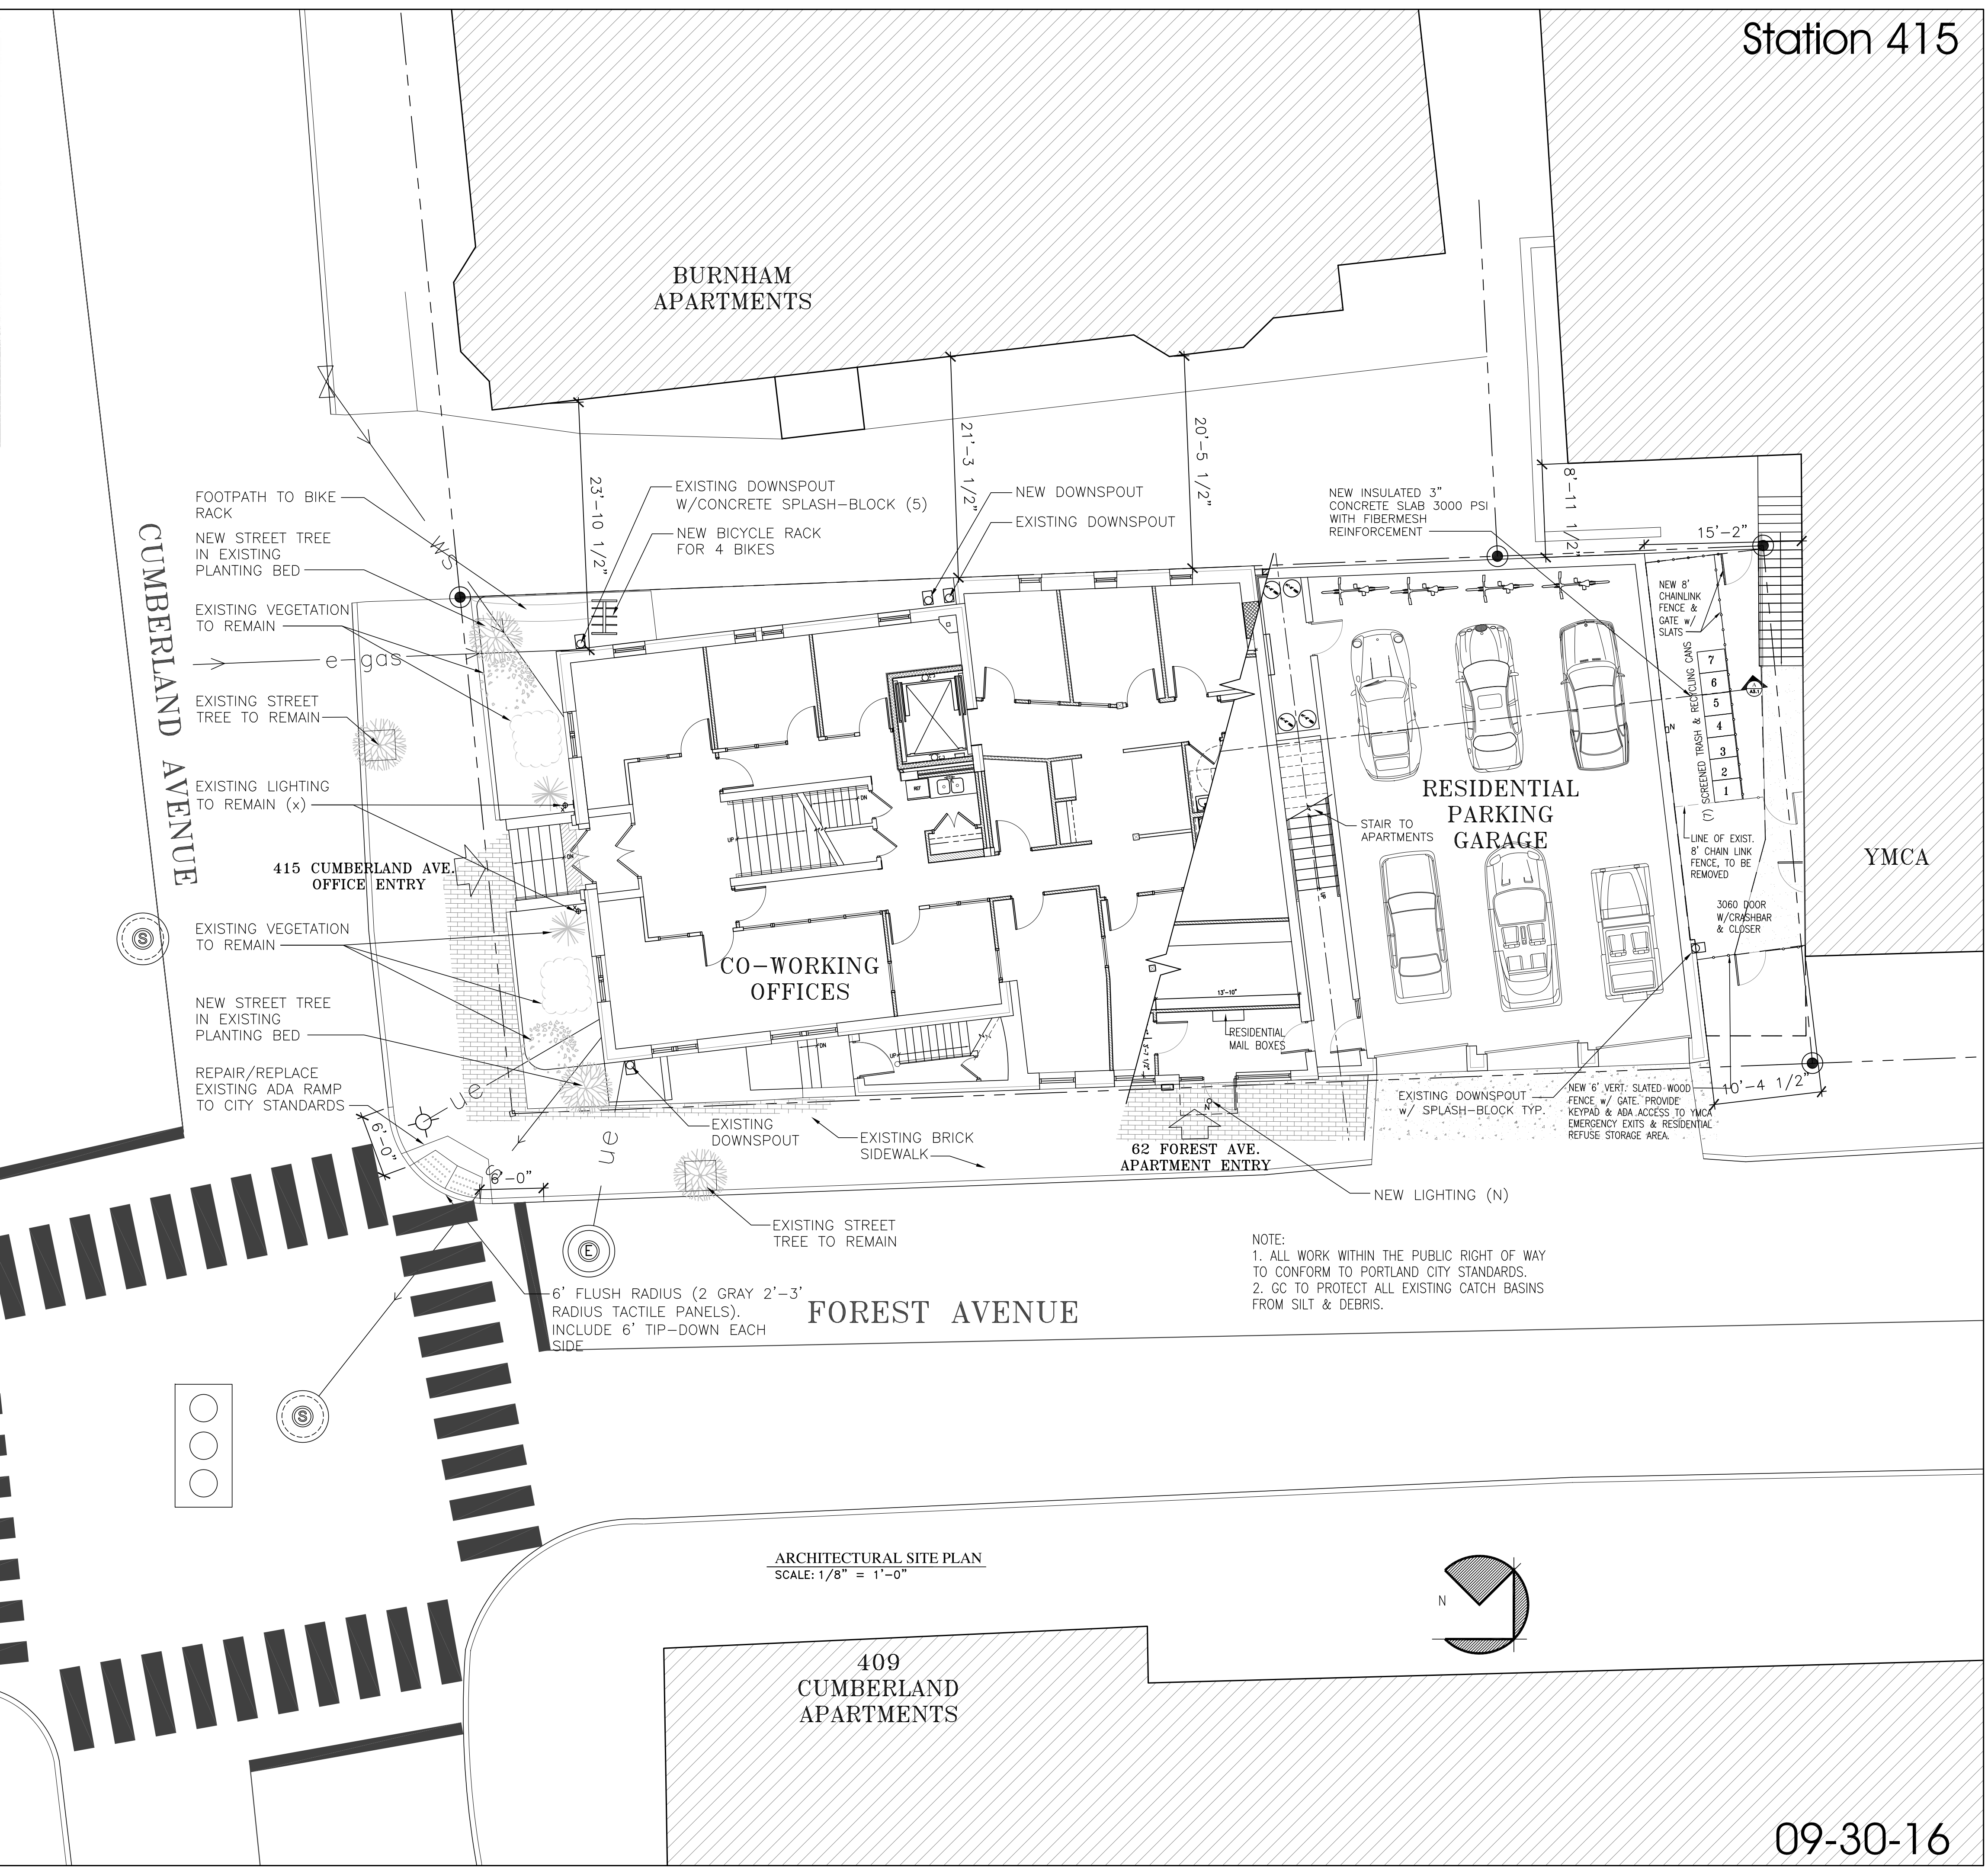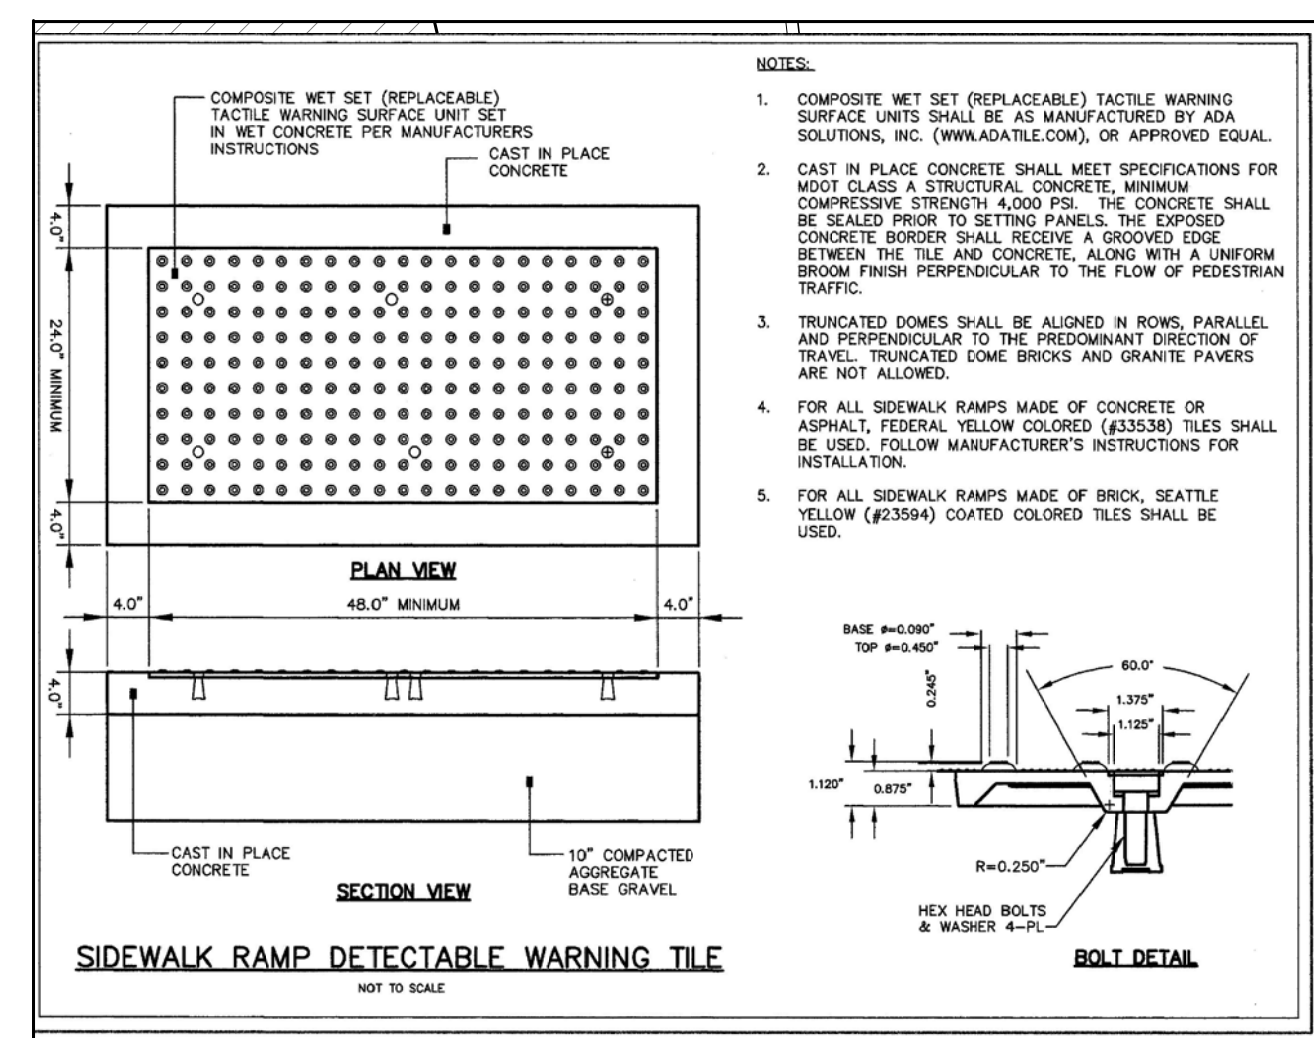

ARCHITECTURAL SITE PLAN  
SCALE: 1/8" = 1'-0"

