


ALPHAarchitects
 17 CHESTNUT STREET
 PORTLAND, ME 04101
 PHONE: 207.761.9500
 FAX: 207.761.9595
 design@alphaarchitects.com

© COPYRIGHT

Reuse or reproduction of the contents of this document is not permitted without written permission of ALPHA ARCHITECTS

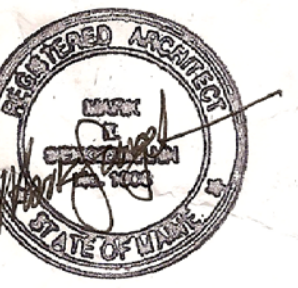

Station 415
 415 Cumberland Avenue
 Portland, ME. 04101


JOB: 16110

ISSUE DATE	
PERMIT	10-04-16
SFMO	09-29-16
CD's	-
REV. 4	11-17-16
REV. 5	01-09-17
PRINT	11-17-16

MEZZANINE FLOOR PLAN

A1.4

01-09-17

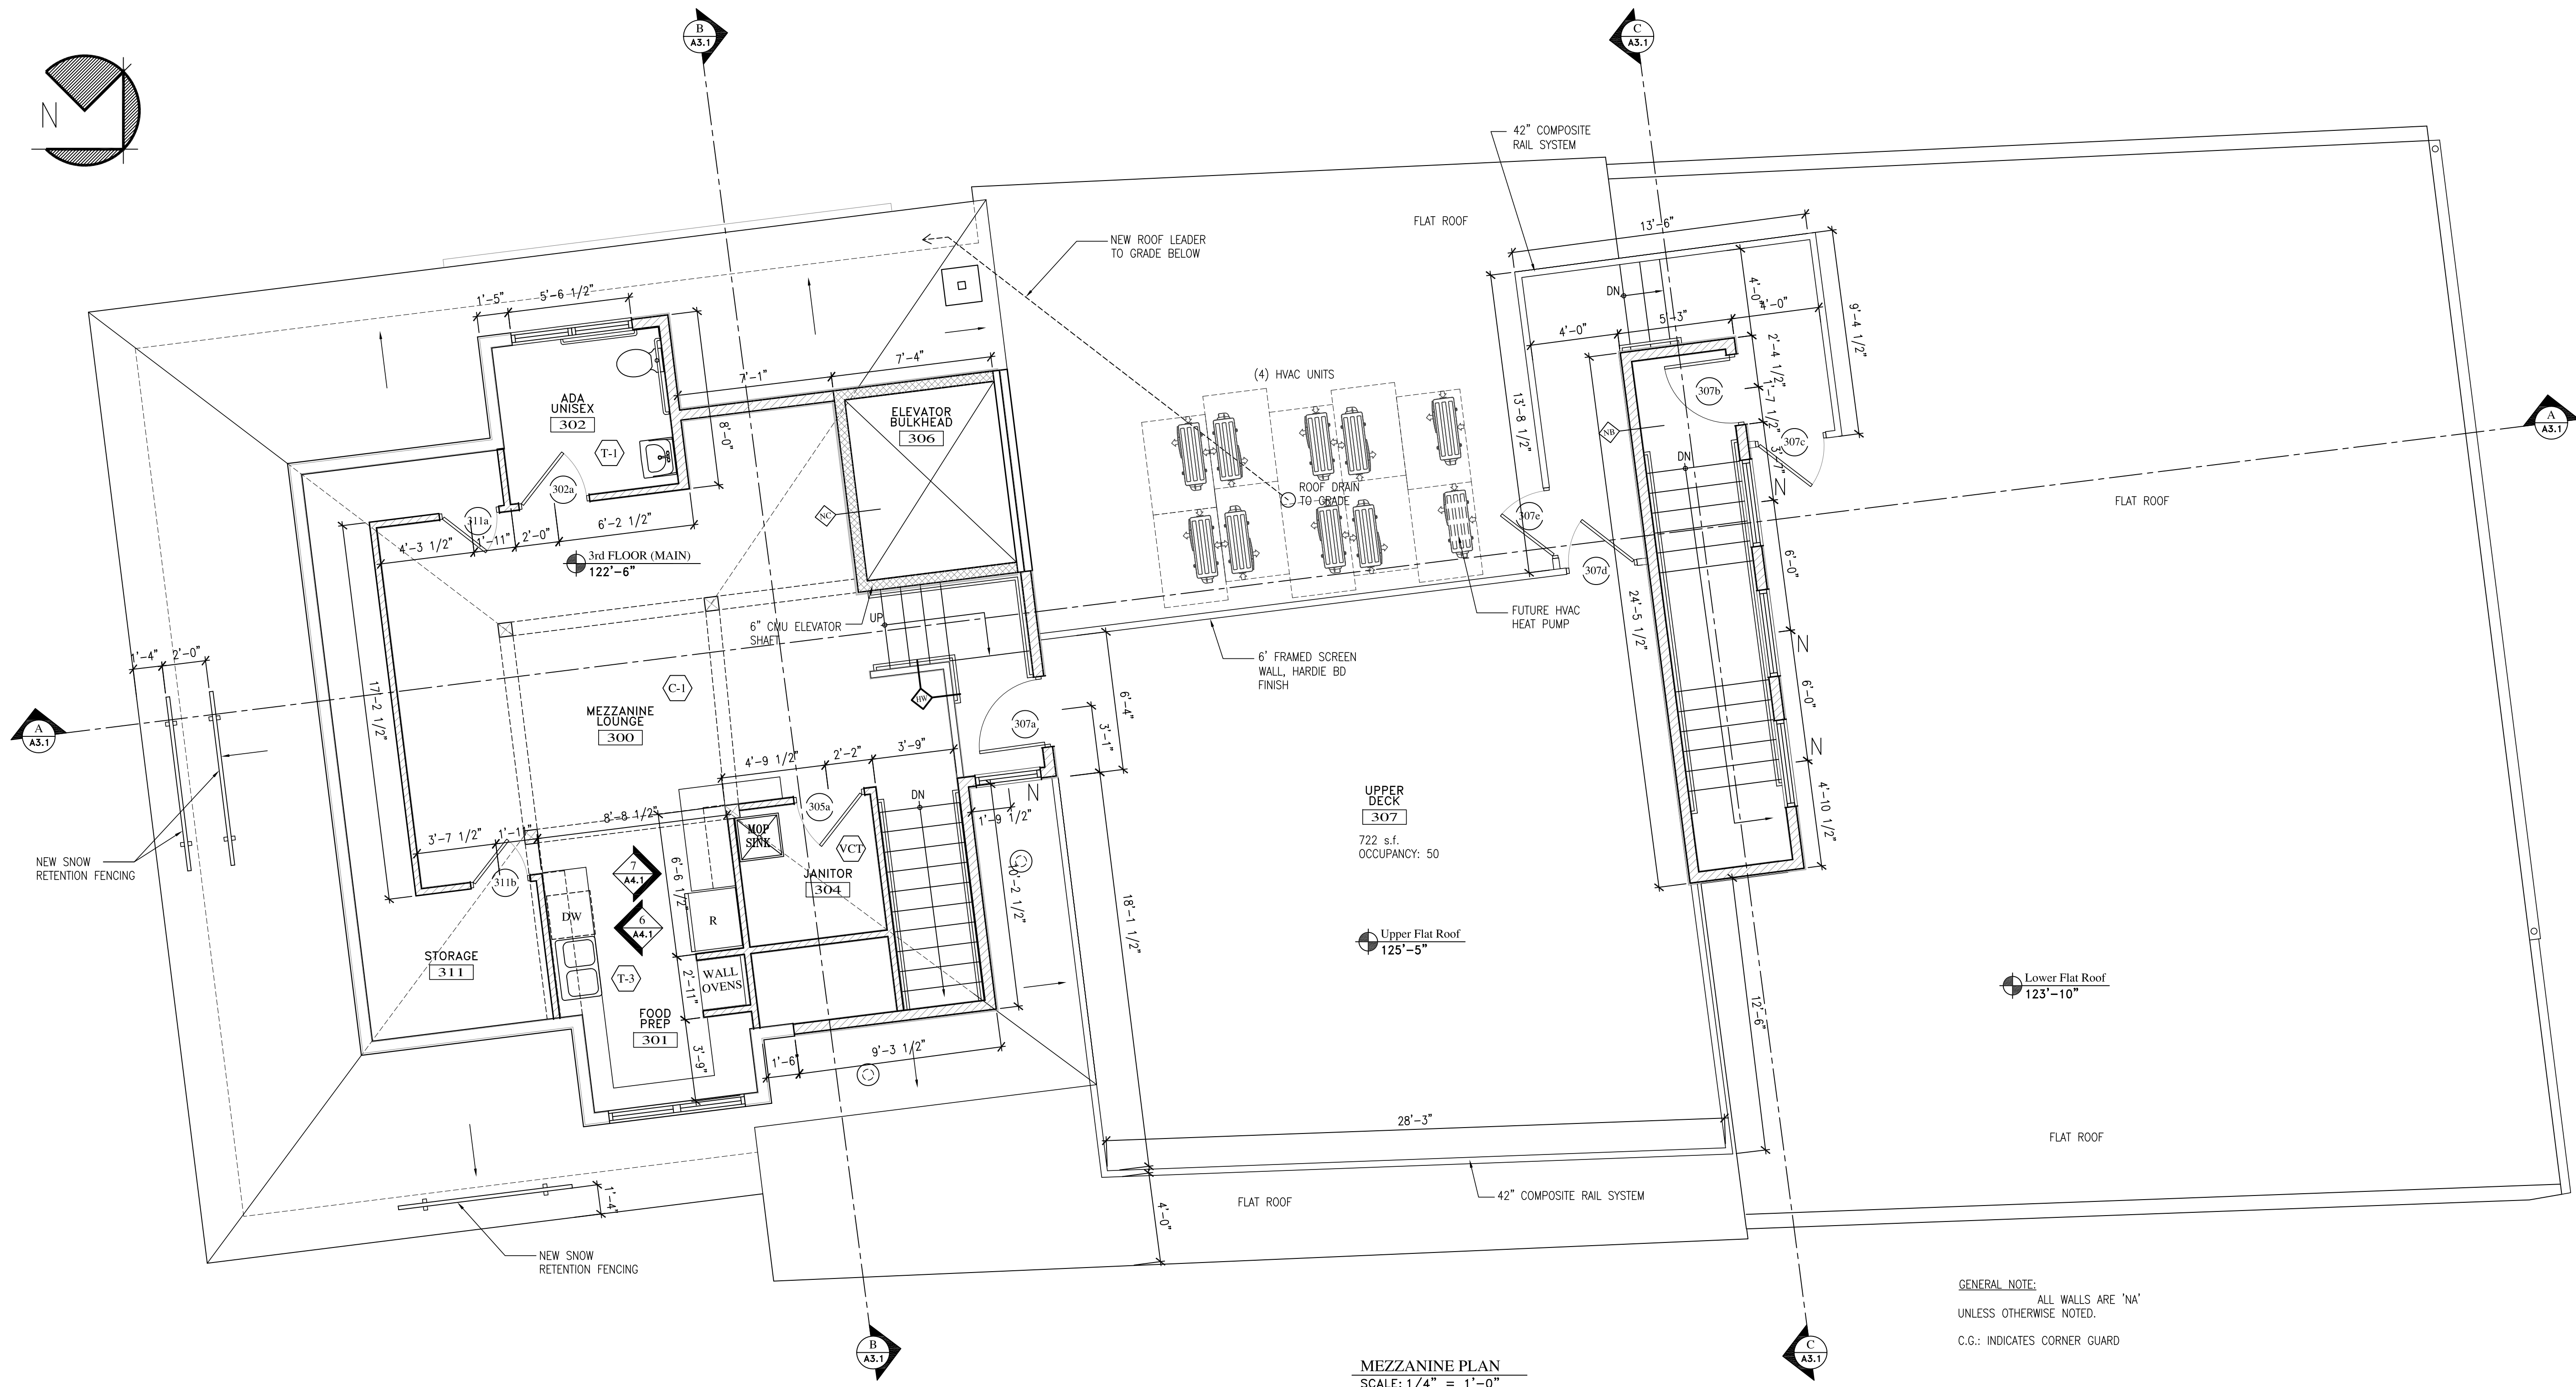

MEZZANINE PLAN
 SCALE: 1/4" = 1'-0"

GENERAL NOTE:
 ALL WALLS ARE "NA"
 UNLESS OTHERWISE NOTED.
 C.G.: INDICATES CORNER GUARD