


MEZZANINE AND ROOF PLAN  
SCALE: 1/8"=1'-0"



SECOND FLOOR PLAN  
SCALE: 1/8"=1'-0"

FOR PERMIT 09-30-16

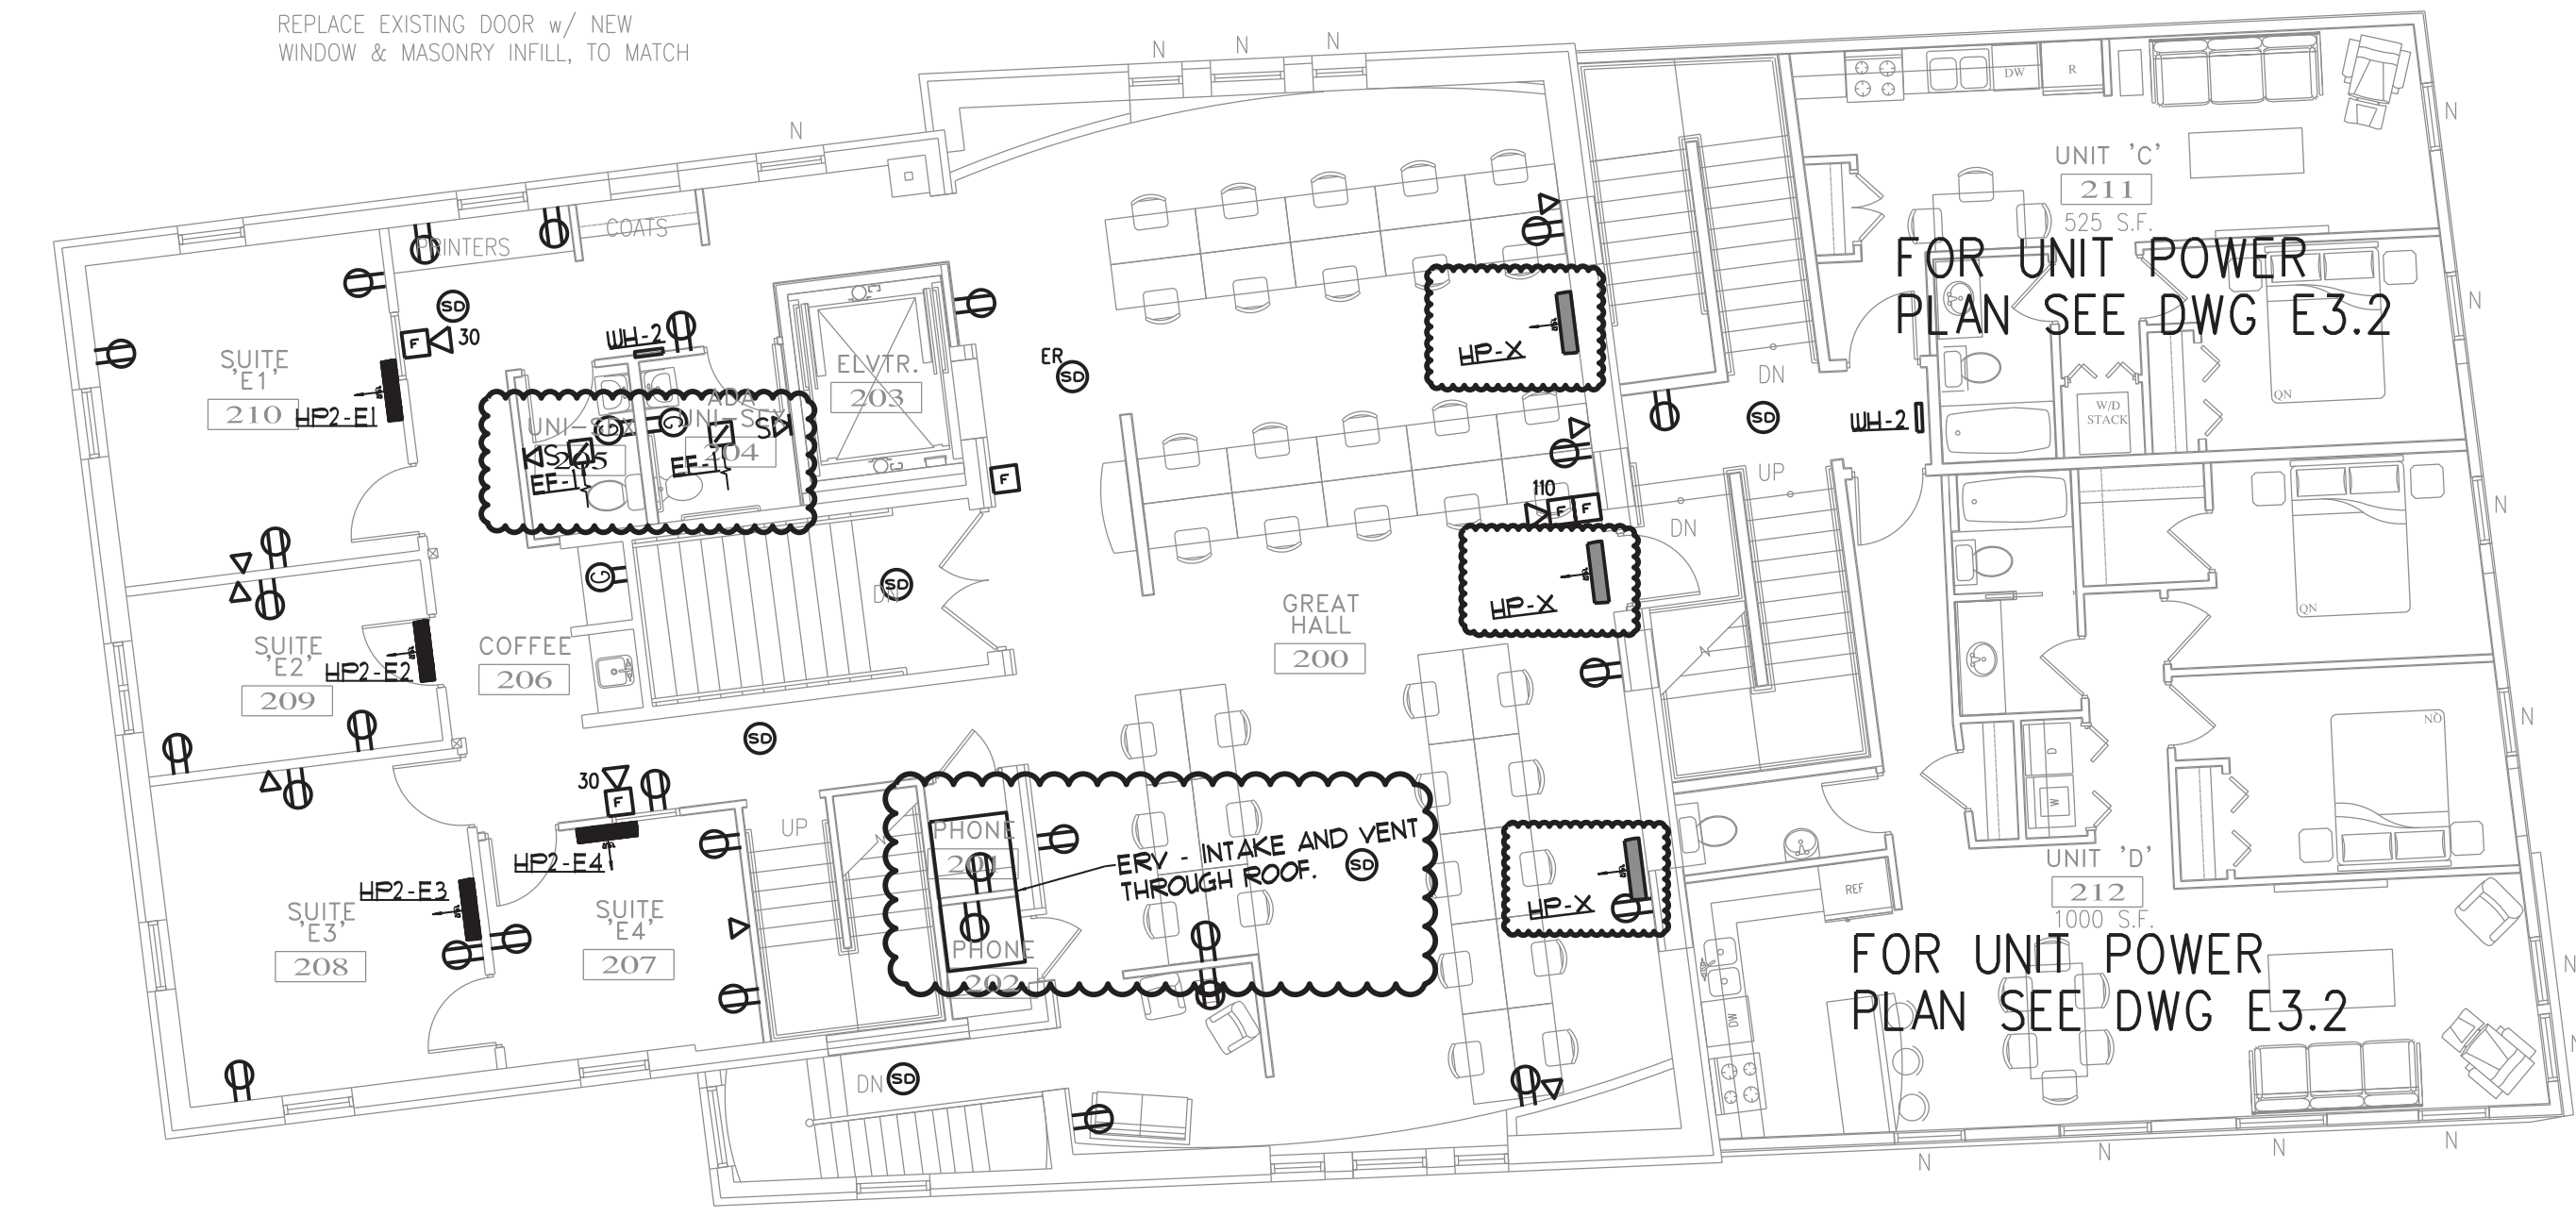

ALPHAarchitects  
17 CHESTNUT STREET  
PORTLAND, ME 04101  
PHONE: 207.761.9500  
FAX: 207.761.9595  
design@alphaarchitects.com



**Station 415**  
415 Cumberland Avenue  
Portland, ME. 04101

JOB: 16110

ISSUE DATE	
PRELIM	01-17-16
SFMO	-
CD's	-
REV. 1	-
REV. 2	-
PRINT	09-30-16

SECOND FLR &  
MEZZANINE POWER  
PLAN  
**E3.1**