


ALPHAarchitects
 17 CHESTNUT STREET
 PORTLAND, ME 04101
 PHONE: 207.761.9500
 FAX: 207.761.9595
 design@alphaarchitects.com

COPYRIGHT

Reuse or reproduction of the contents of this document is not permitted without written permission of ALPHAARCHITECTS

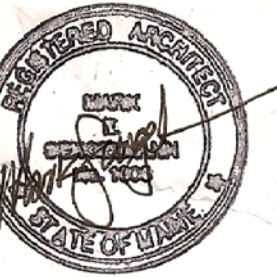


Station 415
 415 Cumberland Avenue
 Portland, ME. 04101

JOB: 16110

| ISSUE DATE | |
|------------|----------|
| PERMIT | 10-04-16 |
| SFMO | 09-29-16 |
| CD's | - |
| REV. 1 | - |
| REV. 2 | - |
| PRINT | 10-04-16 |

ROOF PLAN
A1.5

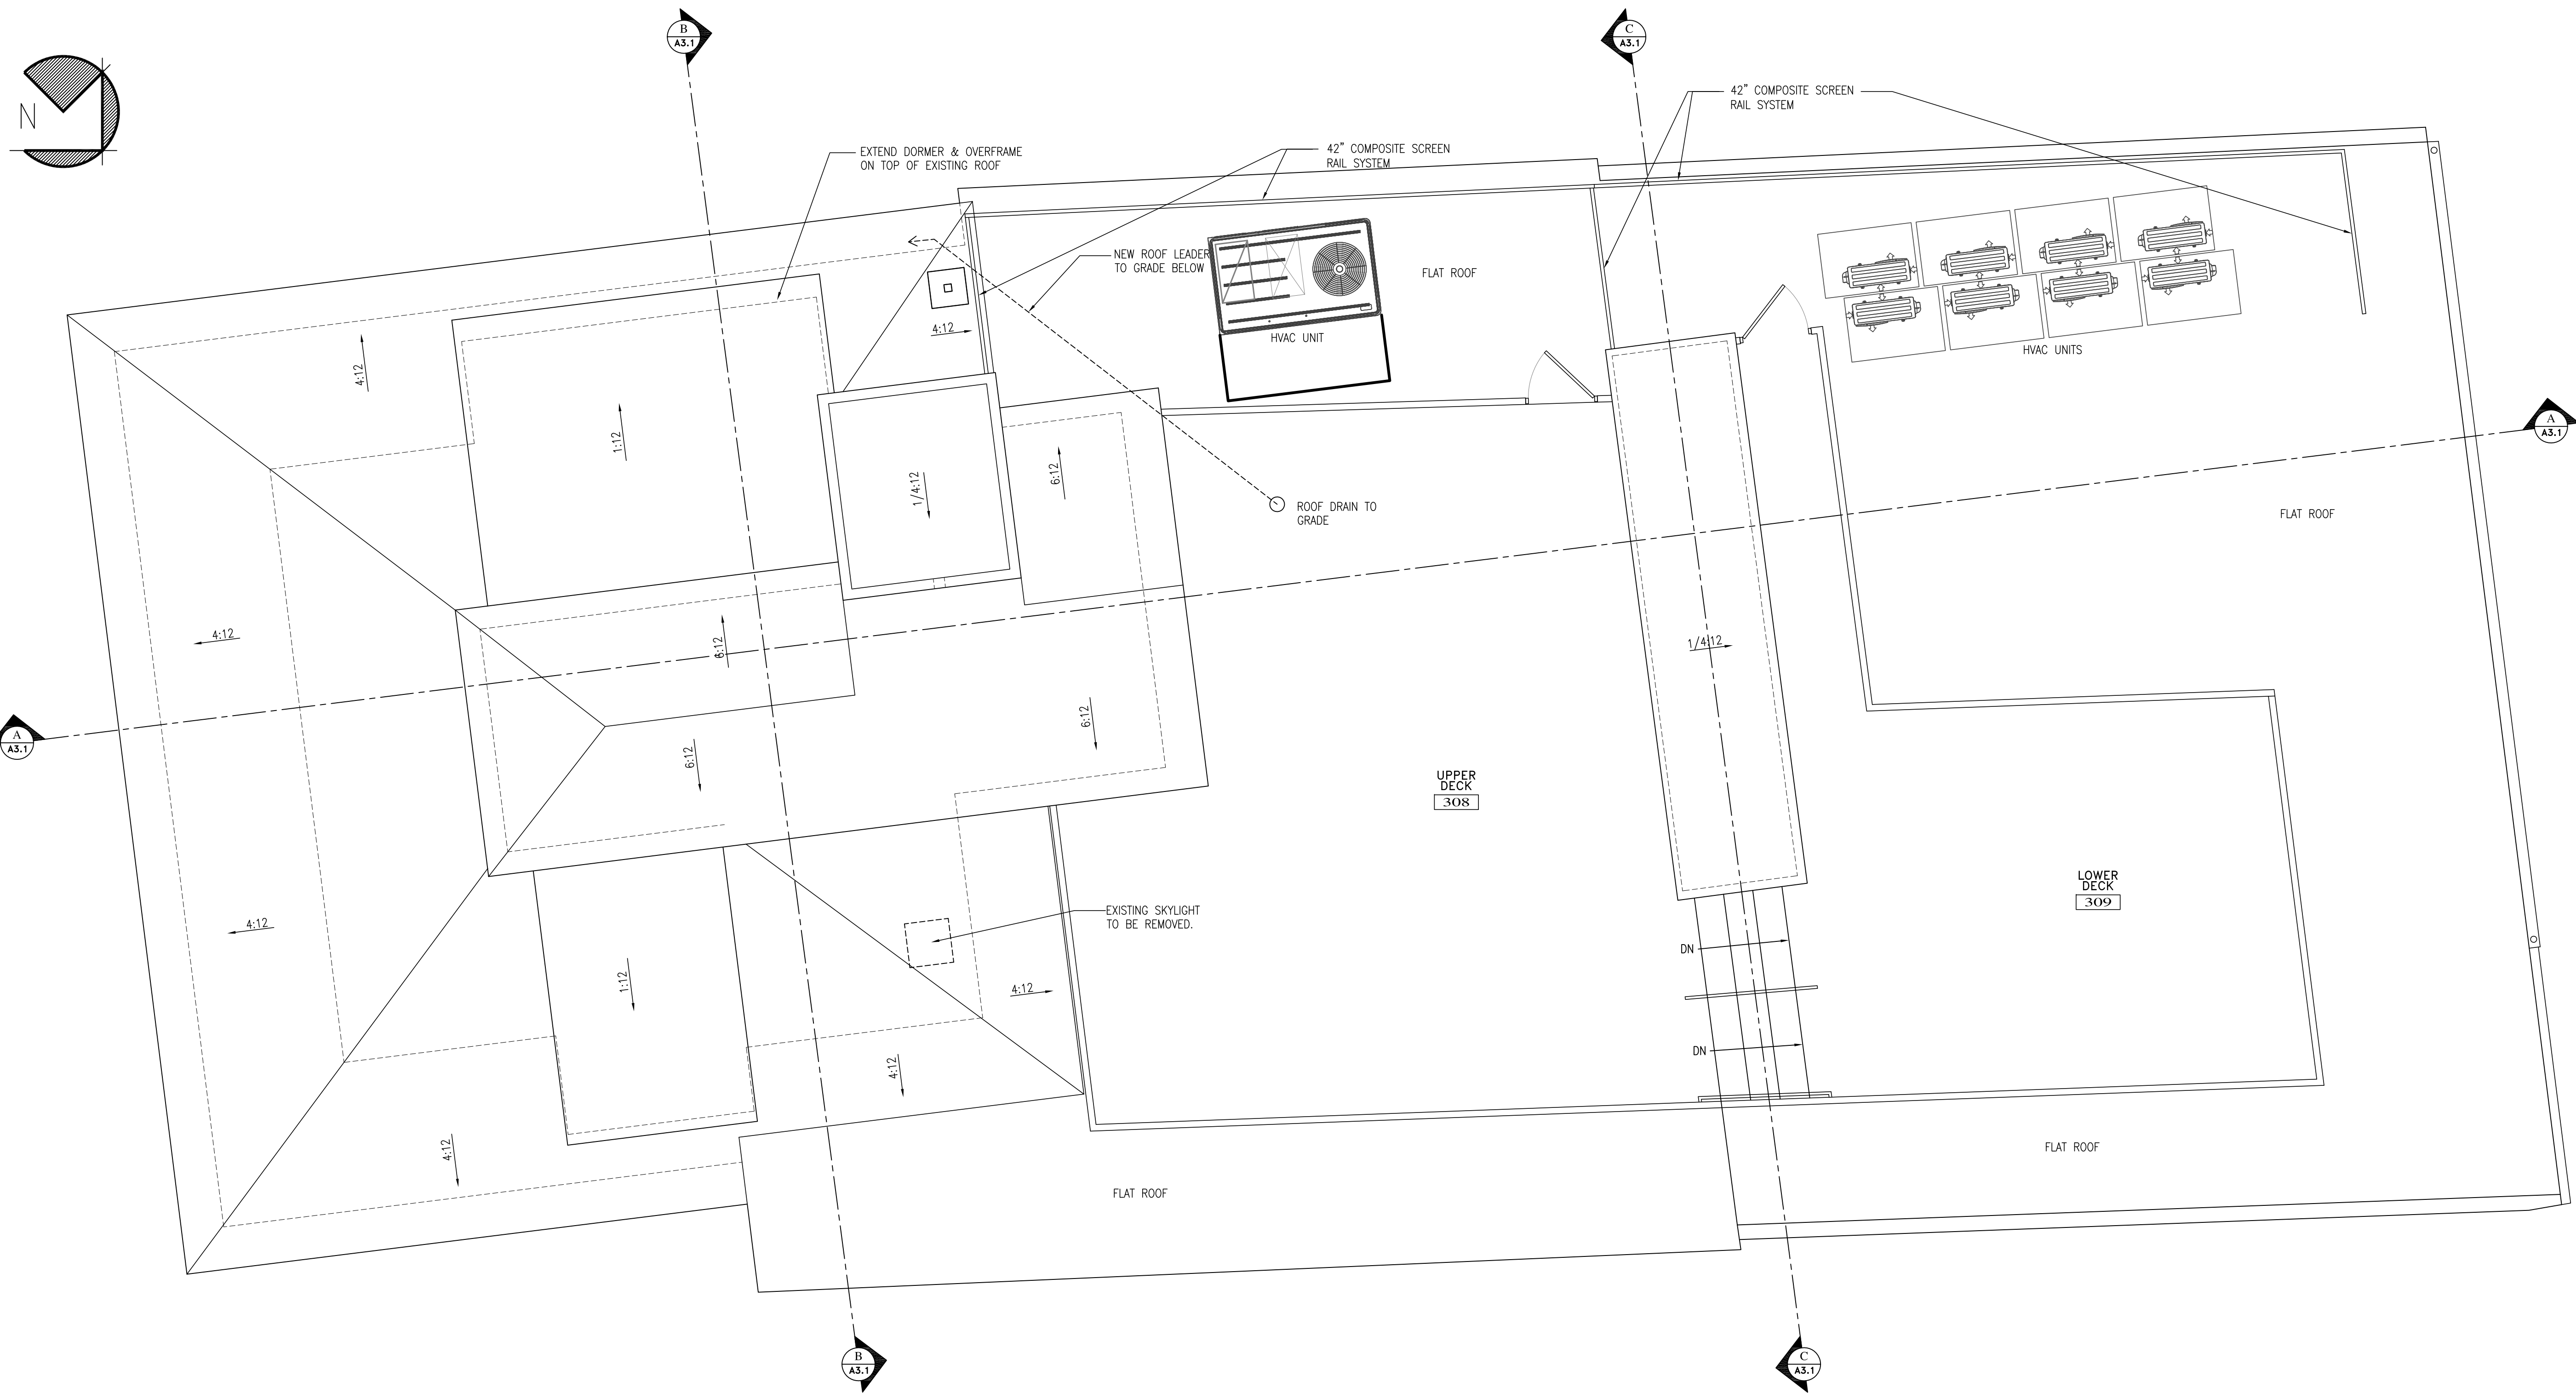

ROOF PLAN
 SCALE: 1/4" = 1'-0"

10-04-16