




MEZZANINE PLAN
SCALE: 1/8" = 1'-0"
901sf Gross Area

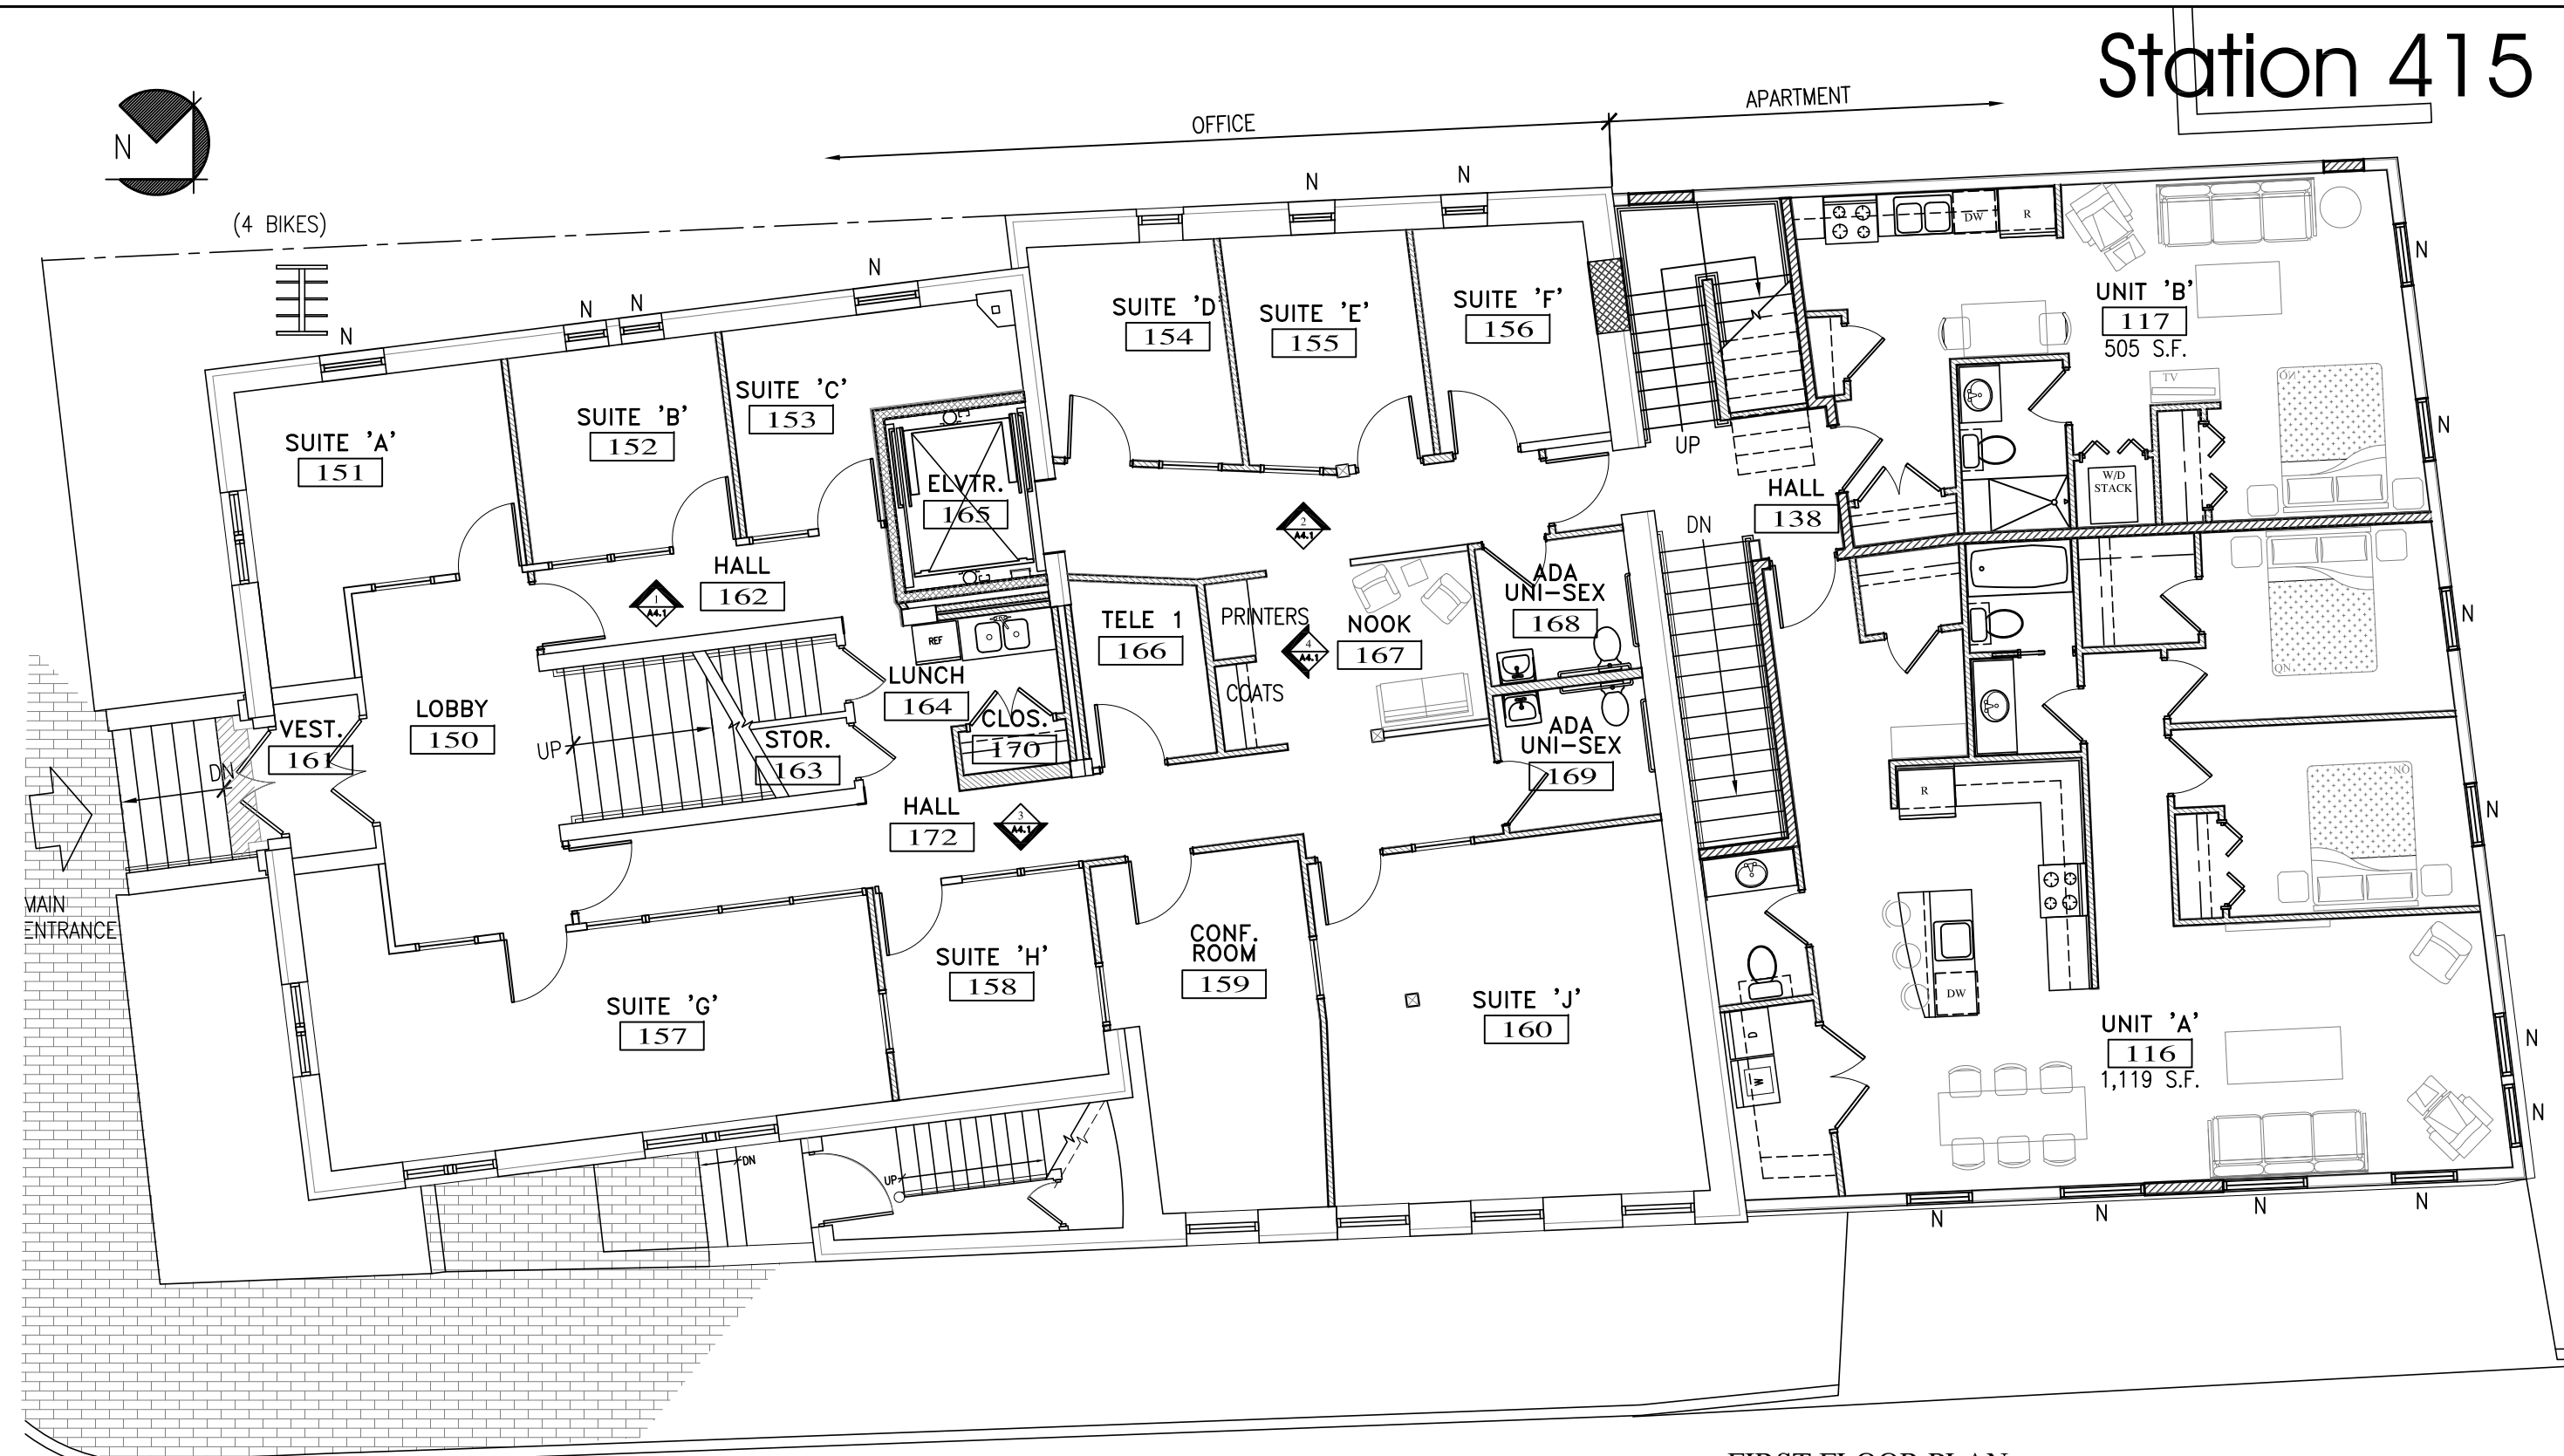

FIRST FLOOR PLAN
SCALE: 1/8" = 1'-0"
4928sf Gross Area

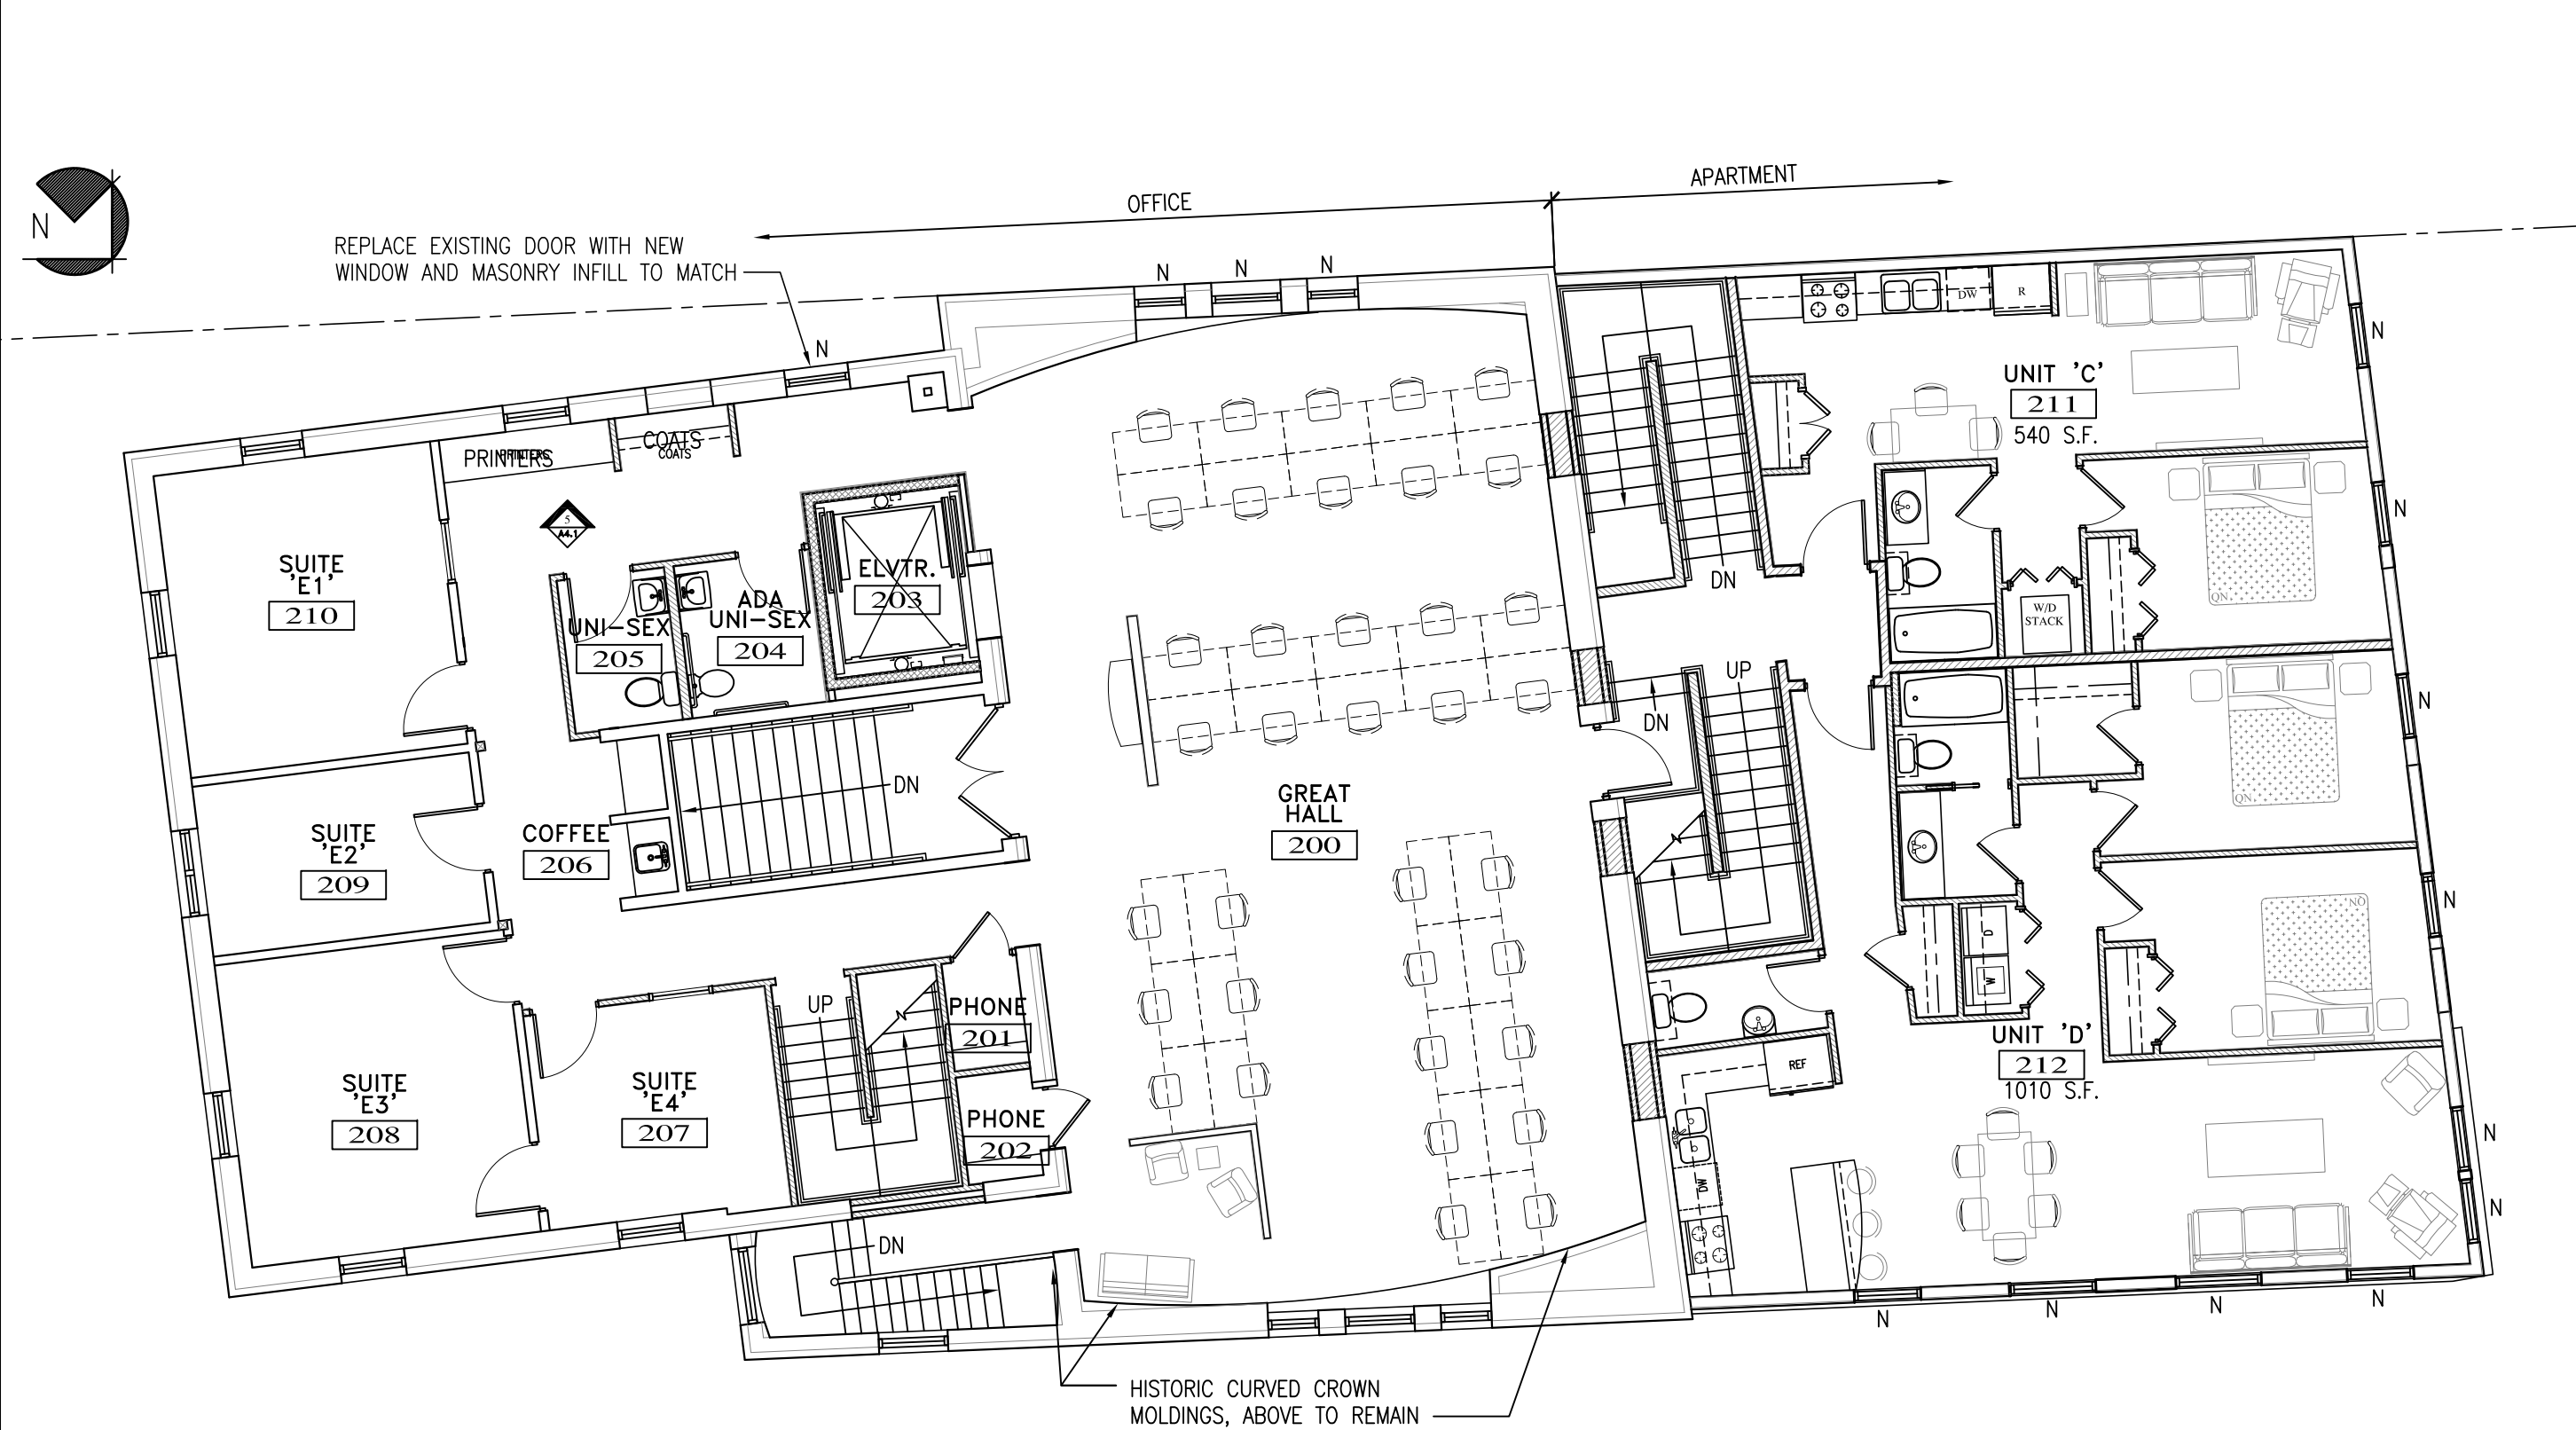

SECOND FLOOR PLAN
SCALE: 1/8" = 1'-0"
4928sf Gross Area

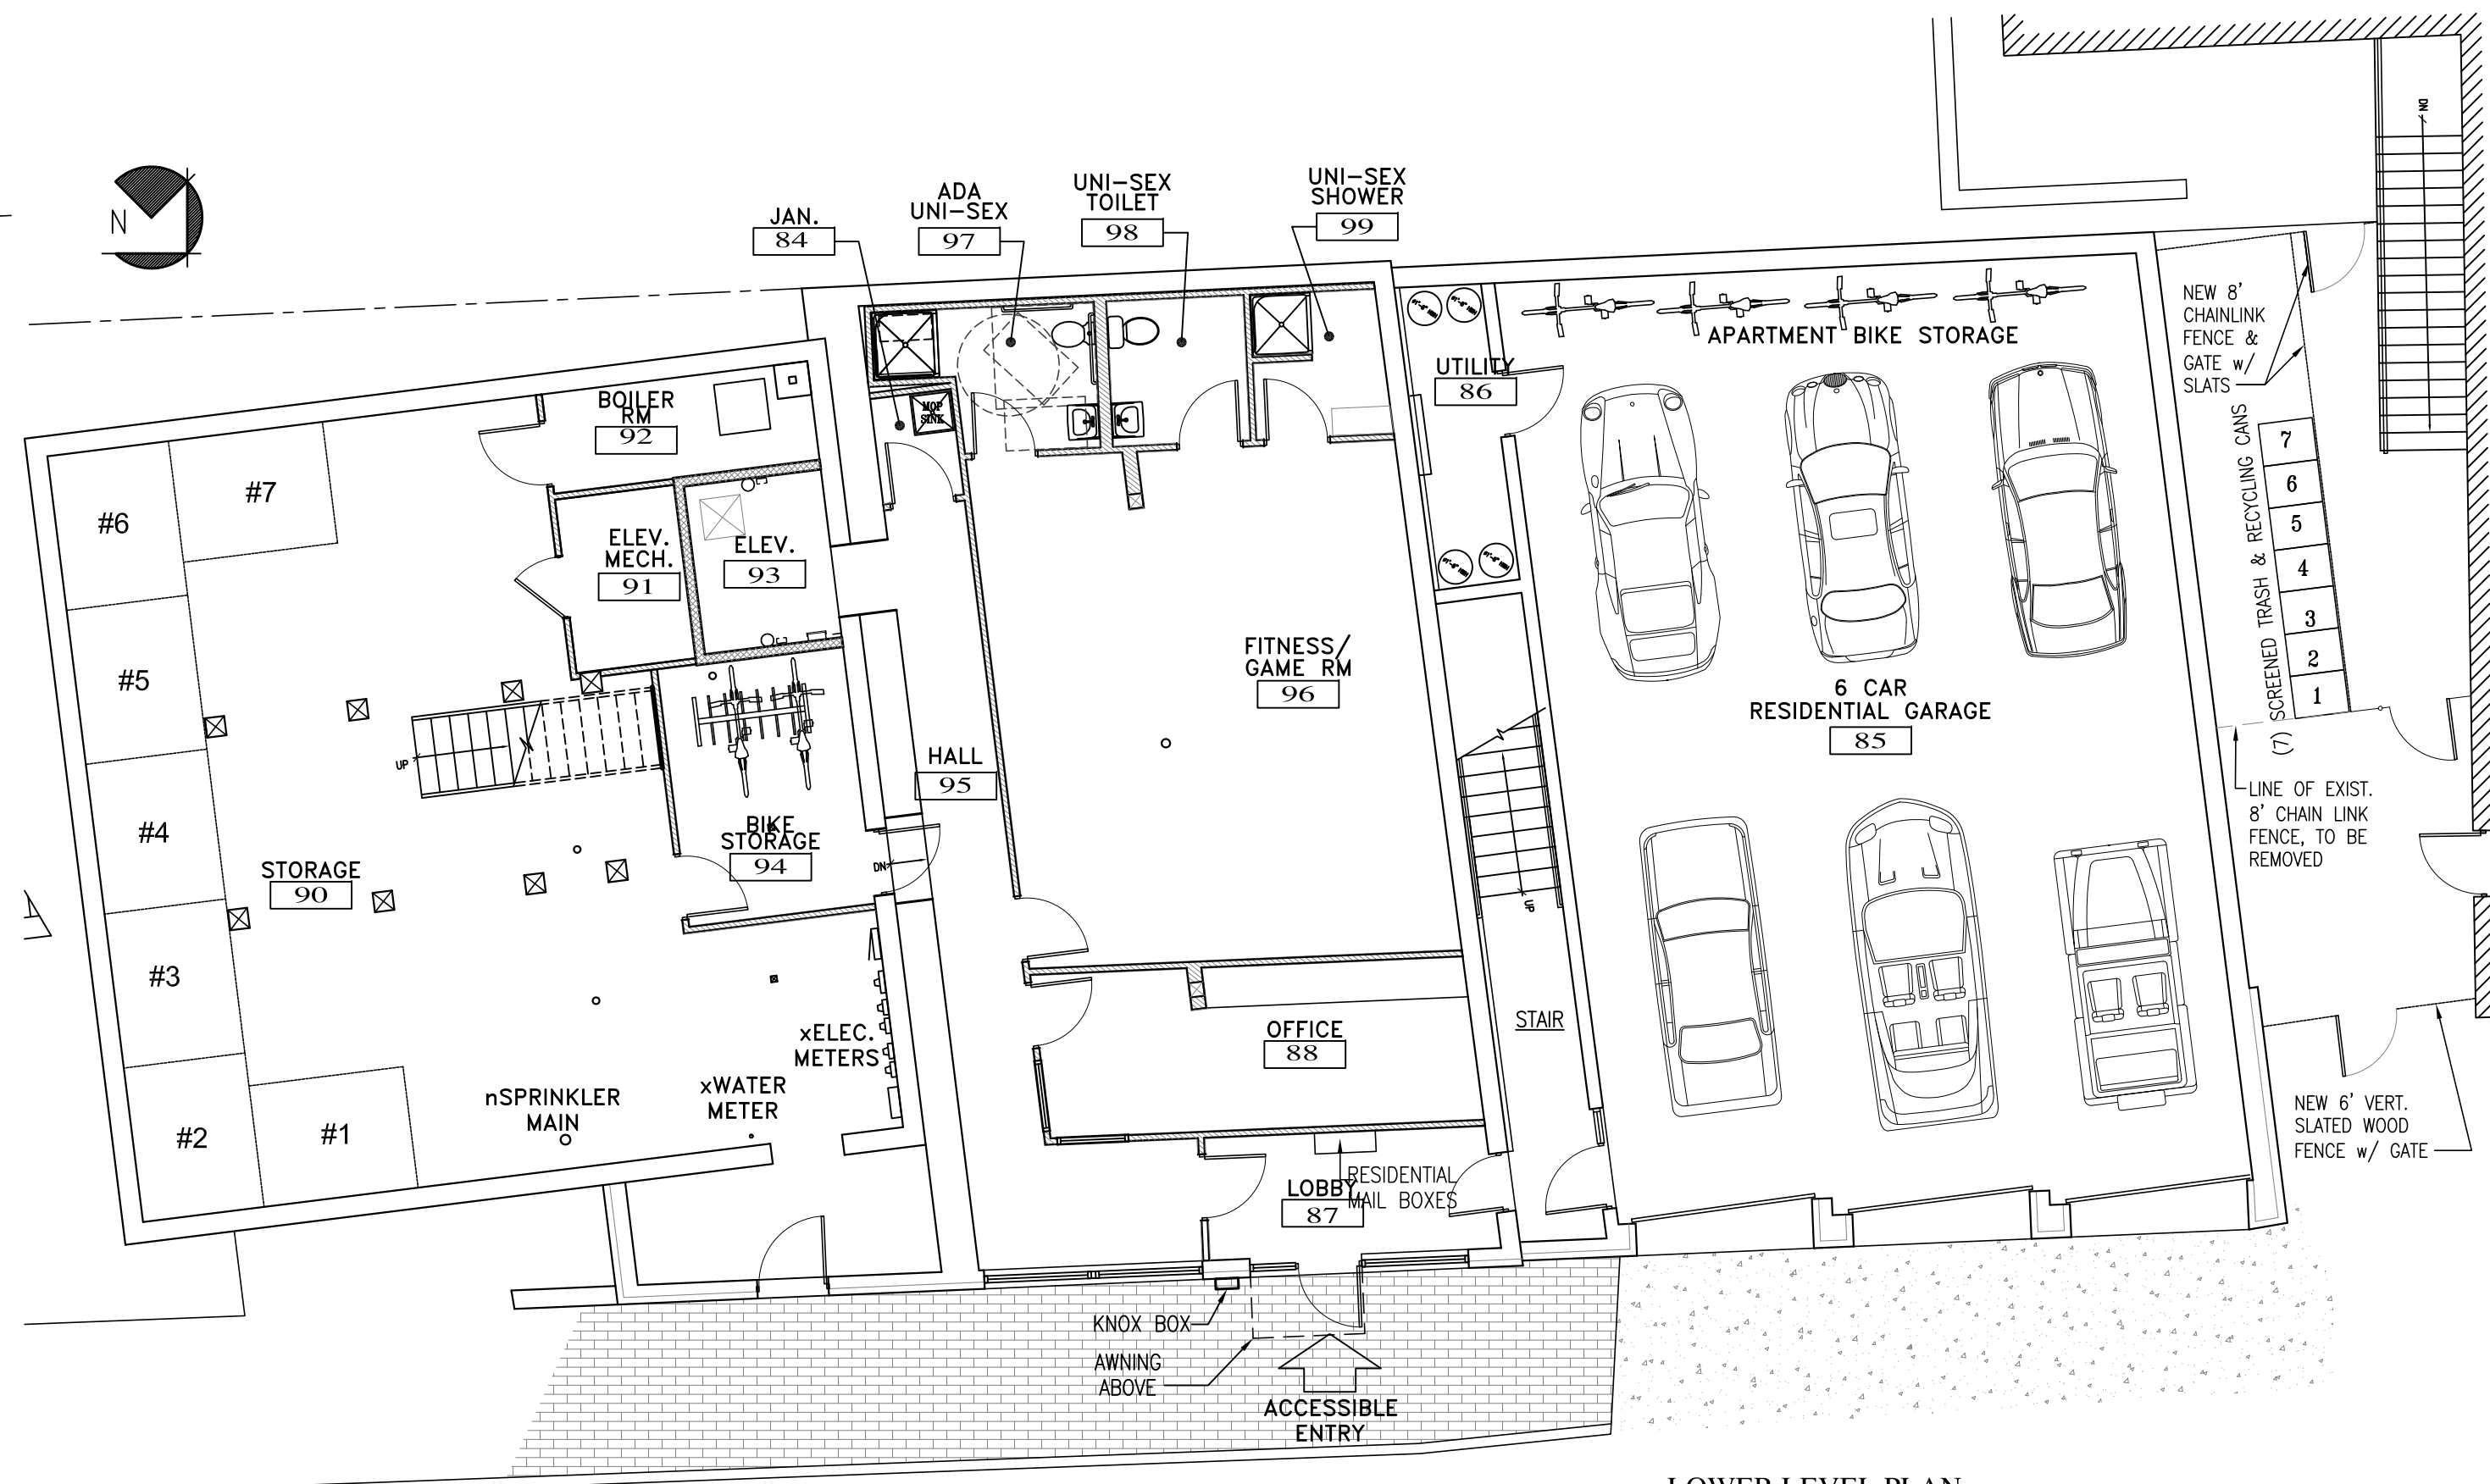

LOWER LEVEL PLAN
SCALE: 1/8" = 1'-0"
4836sf Gross Area

Station 415

ALPHAarchitects
17 CHESTNUT STREET
PORTLAND, ME 04101
PHONE: 207.761.9500
FAX: 207.761.9595
design@alphaarchitects.com

COPYRIGHT
Reuse or reproduction of the contents of this document is not permitted without written permission of ALPHA ARCHITECTS



Station 415
415 Cumberland Avenue
Portland, ME. 04101

JOB: 16110

ISSUE DATE	
PRELIM	01-17-16
SFMO	-
CD's	-
REV. 1	-
REV. 2	-
PRINT	09-20-16

BASEMENT, 1st FL., 2nd FL. & PENTHOUSE PLANS

A1.0

09-20-16