

ALPHAarchitects
 17 CHESTNUT STREET
 PORTLAND, ME 04101
 PHONE: 207.761.9500
 FAX: 207.761.9595
 design@alphaarchitects.com

© COPYRIGHT
 Reuse or reproduction of the contents of
 this document is not permitted without
 written permission of ALPHA ARCHITECTS




Station 415

415 Cumberland Avenue
 Portland, ME. 04101


JOB: 16110

ISSUE DATE	
PRELIM	01-17-16
SFMO	-
CD's	-
REV. 1	-
REV. 2	-
PRINT	09-20-16

ARCHITECTURAL
 SITE
 PLAN
AS1.1

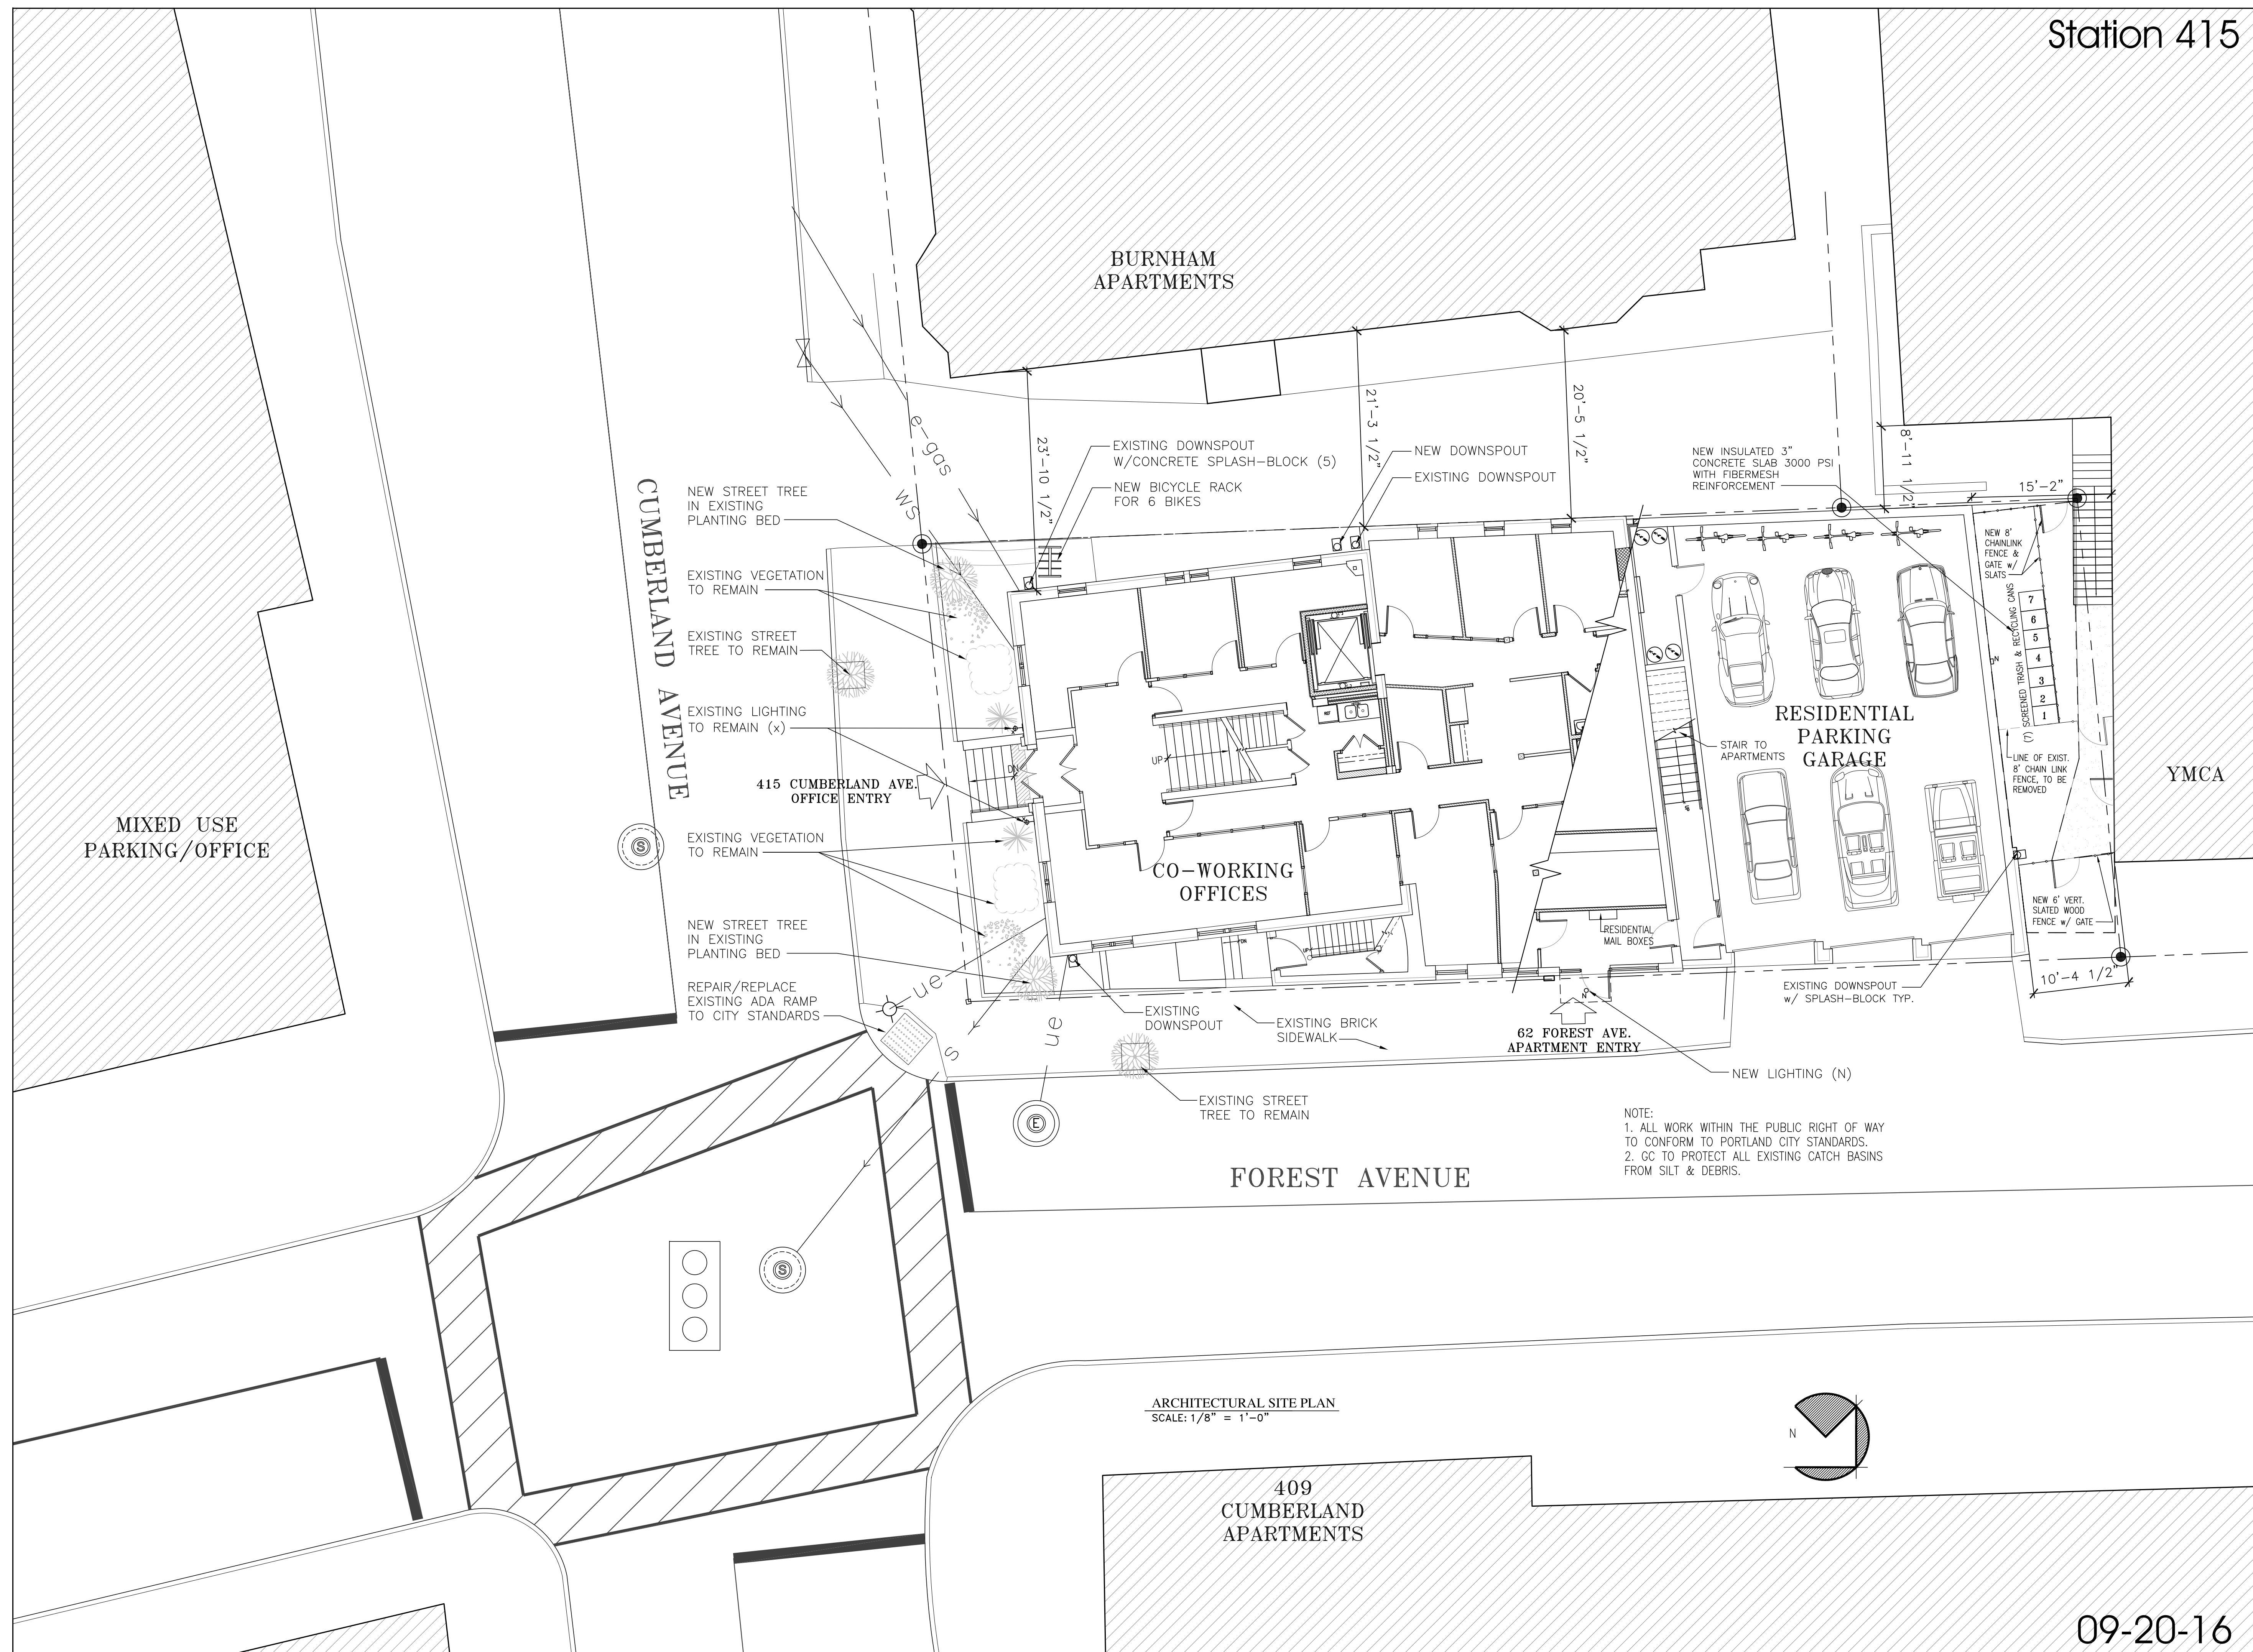

ARCHITECTURAL SITE PLAN
 SCALE: 1/8" = 1'-0"

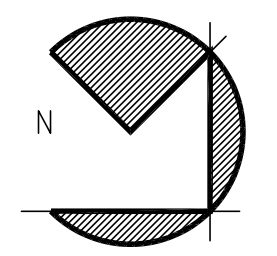

09-20-16