

ALPHAarchitects  
 17 CHESTNUT STREET  
 PORTLAND, ME 04101  
 PHONE: 207.761.9500  
 FAX: 207.761.9595  
 design@alphaarchitects.com

**© COPYRIGHT**  
 Reuse or reproduction of the contents of  
 this document is not permitted without  
 written permission of ALPHA ARCHITECTS




**Station 415**  
 415 Cumberland Avenue  
 Portland, ME. 04101


JOB: 16110

ISSUE DATE	
PRELIM	01-17-16
SFMO	-
CD's	-
REV. 1	-
REV. 2	-
PRINT	08-18-16

ARCHITECTURAL  
 SITE  
 PLAN  
**AS1.1**

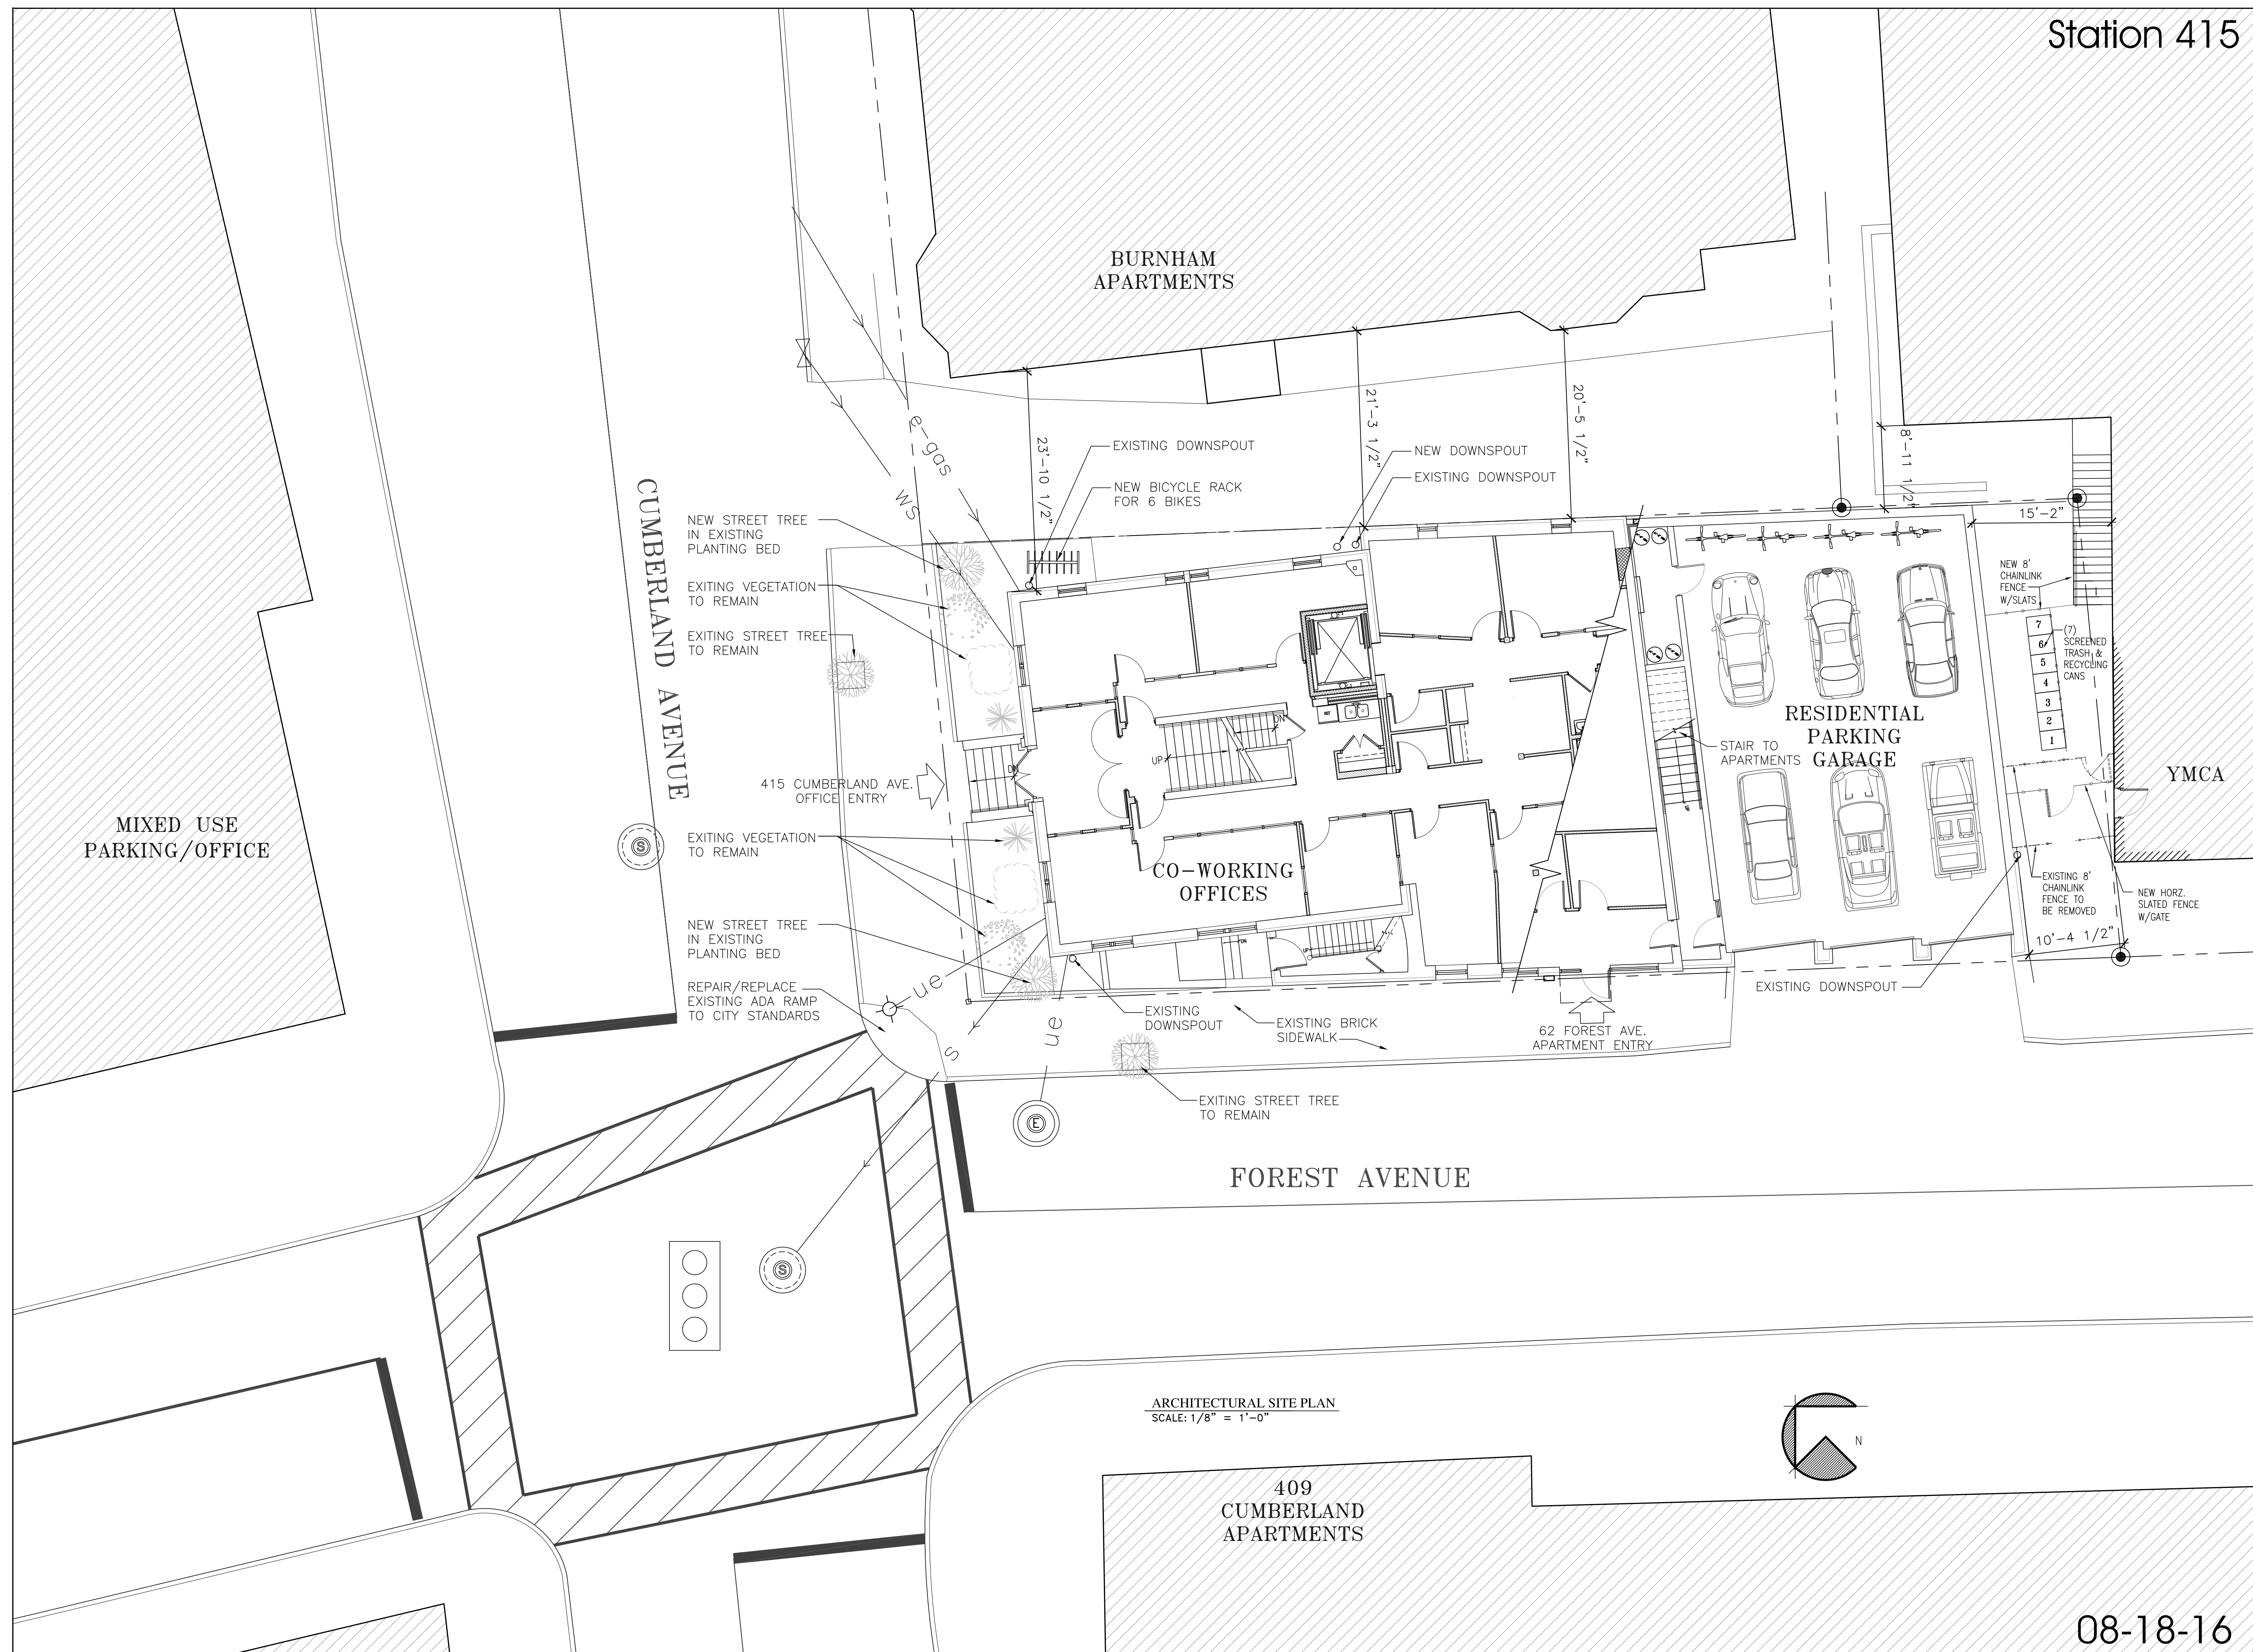

ARCHITECTURAL SITE PLAN  
 SCALE: 1/8" = 1'-0"

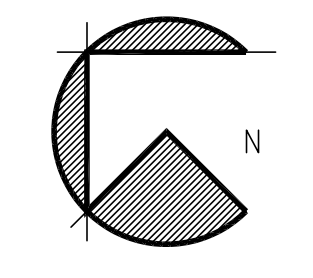

08-18-16