



3 | PENTHOUSE FLOOR PLAN  
1/8" = 1'-0"

— NEW WALLS  
- - - - - DEMOLISHED WALLS

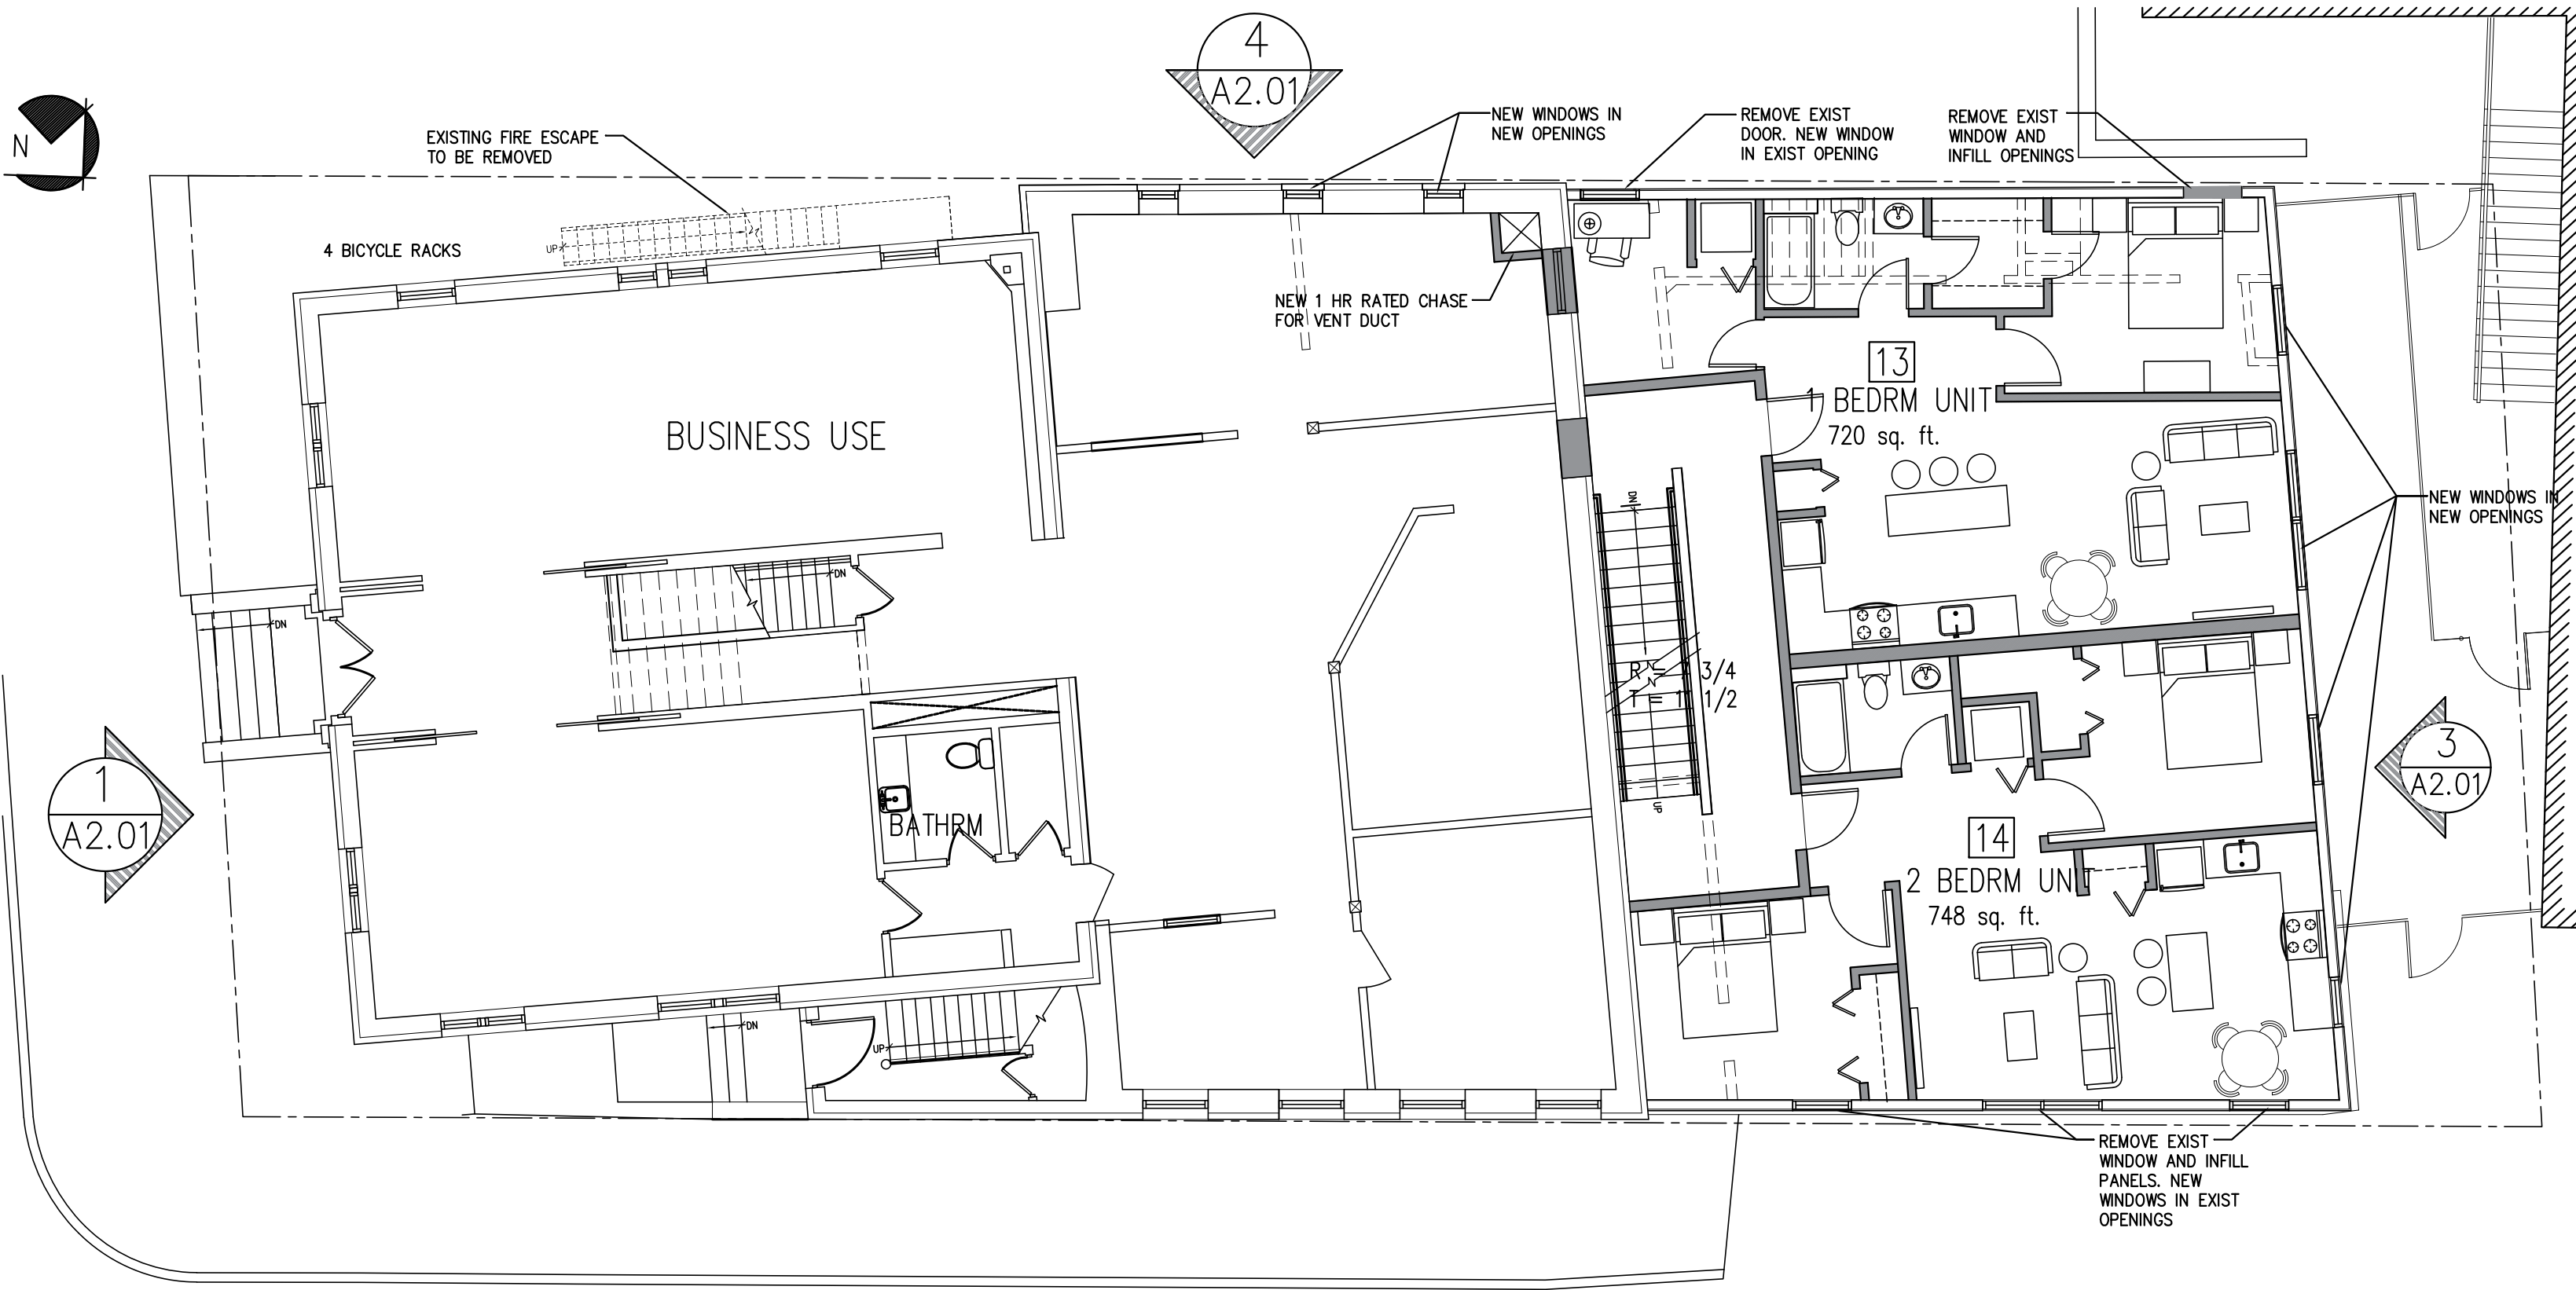


1 | 1st FLOOR PLAN  
1/8" = 1'-0"

— NEW WALLS  
- - - - - DEMOLISHED WALLS

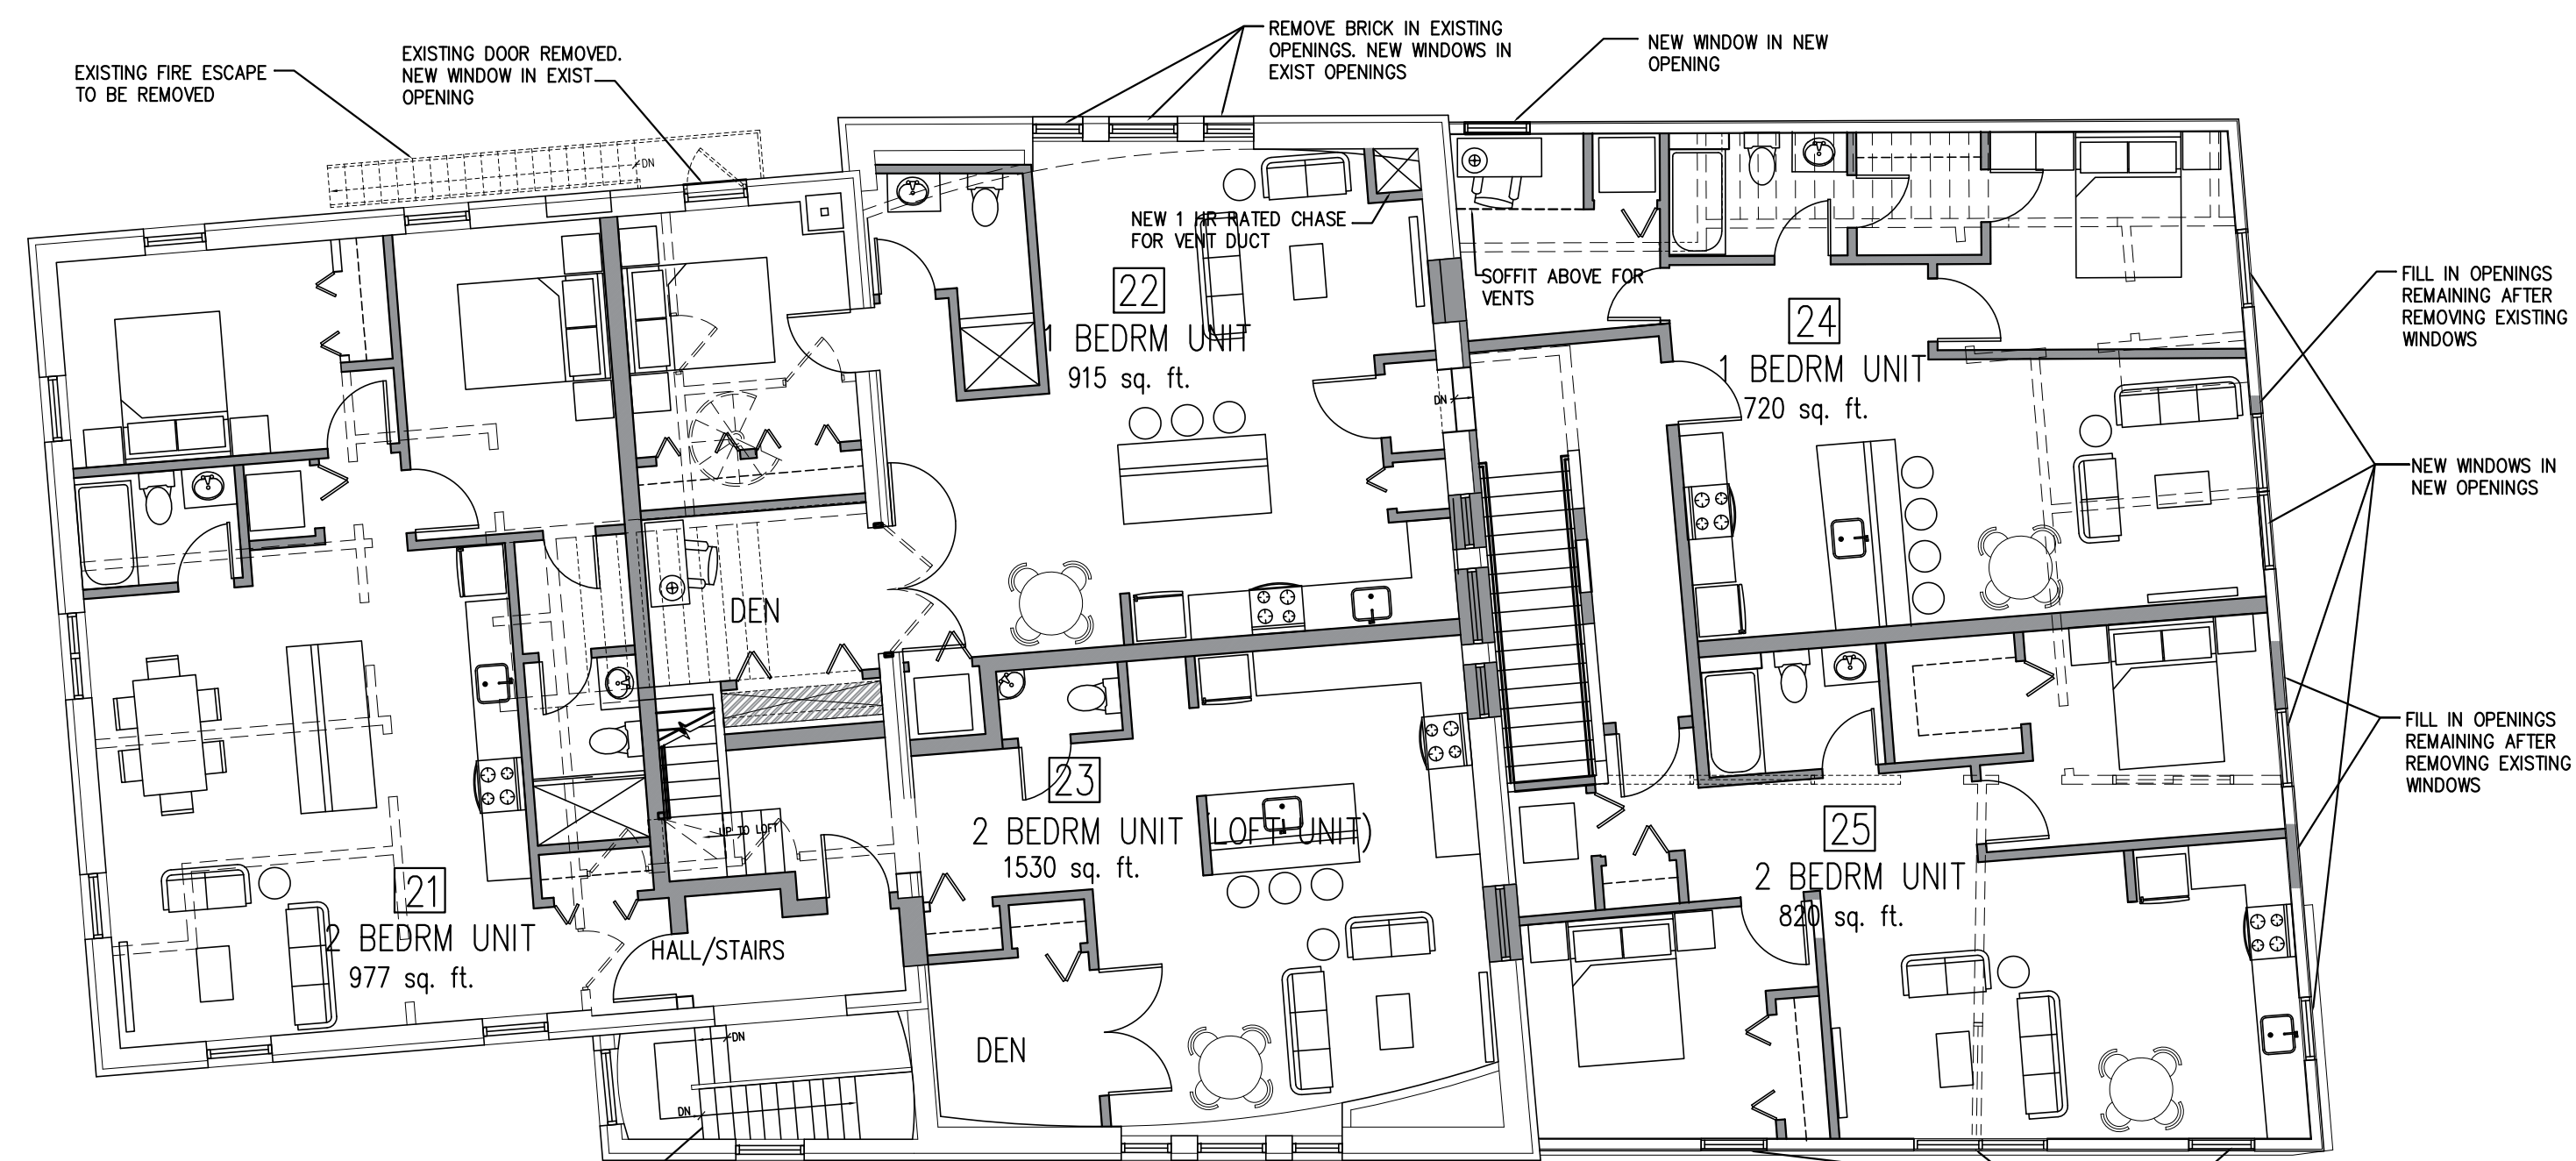


2 | 2nd FLOOR PLAN  
1/8" = 1'-0"

— NEW WALLS  
- - - - - DEMOLISHED WALLS

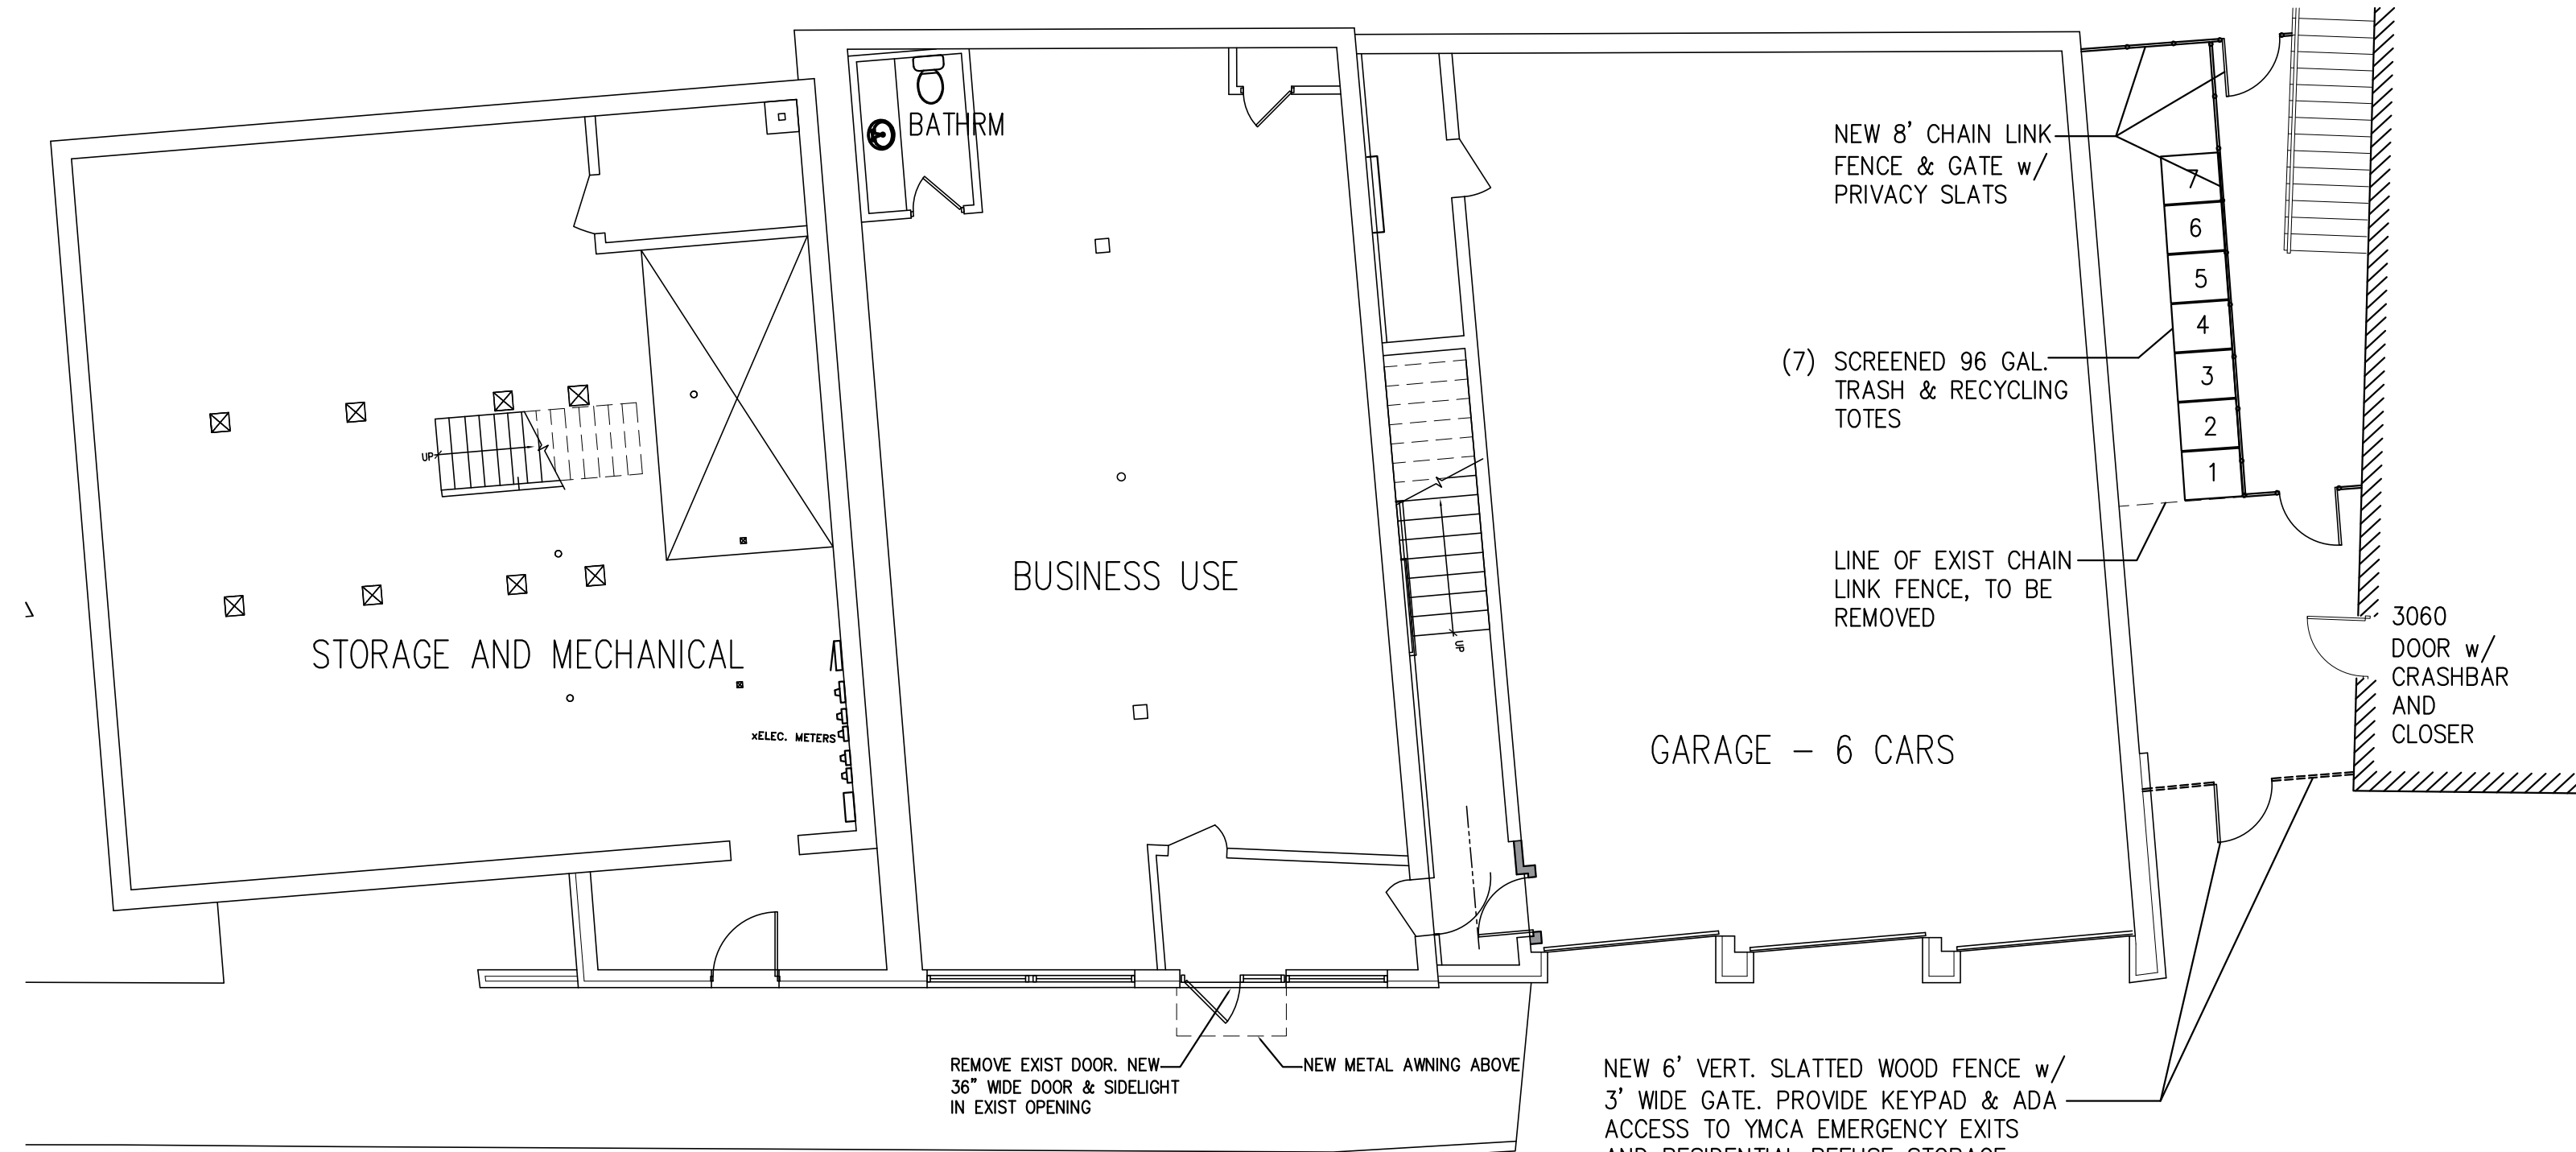

0 | BASEMENT PLAN  
1/8" = 1'-0"

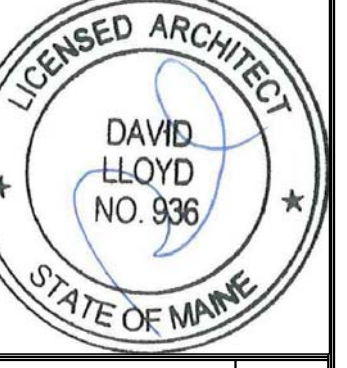

OWNER:  
**ARCHETYPE, P.A. ARCHITECTS**  
48 Union Wharf Portland, Maine 04101  
(207) 772-6022 Fax (207) 772-4056

Project:  
**415 CUMBERLAND AVENUE**  
PORTLAND, MAINE

Revisions:

|  |  |
|--|--|
|  |  |
|  |  |
|  |  |
|  |  |
|  |  |
|  |  |

Date: 5 OCT 2017  
Scale: 1/8" = 1'-0"  
FLOOR PLANS

**A1.01**