


3 | PENTHOUSE FLOOR PLAN
1/8" = 1'-0"


- NEW WALLS
- - - - DEMOLISHED WALLS, STAIRS & FIXTURES
- ▨ NEW FLOOR & FRAMING

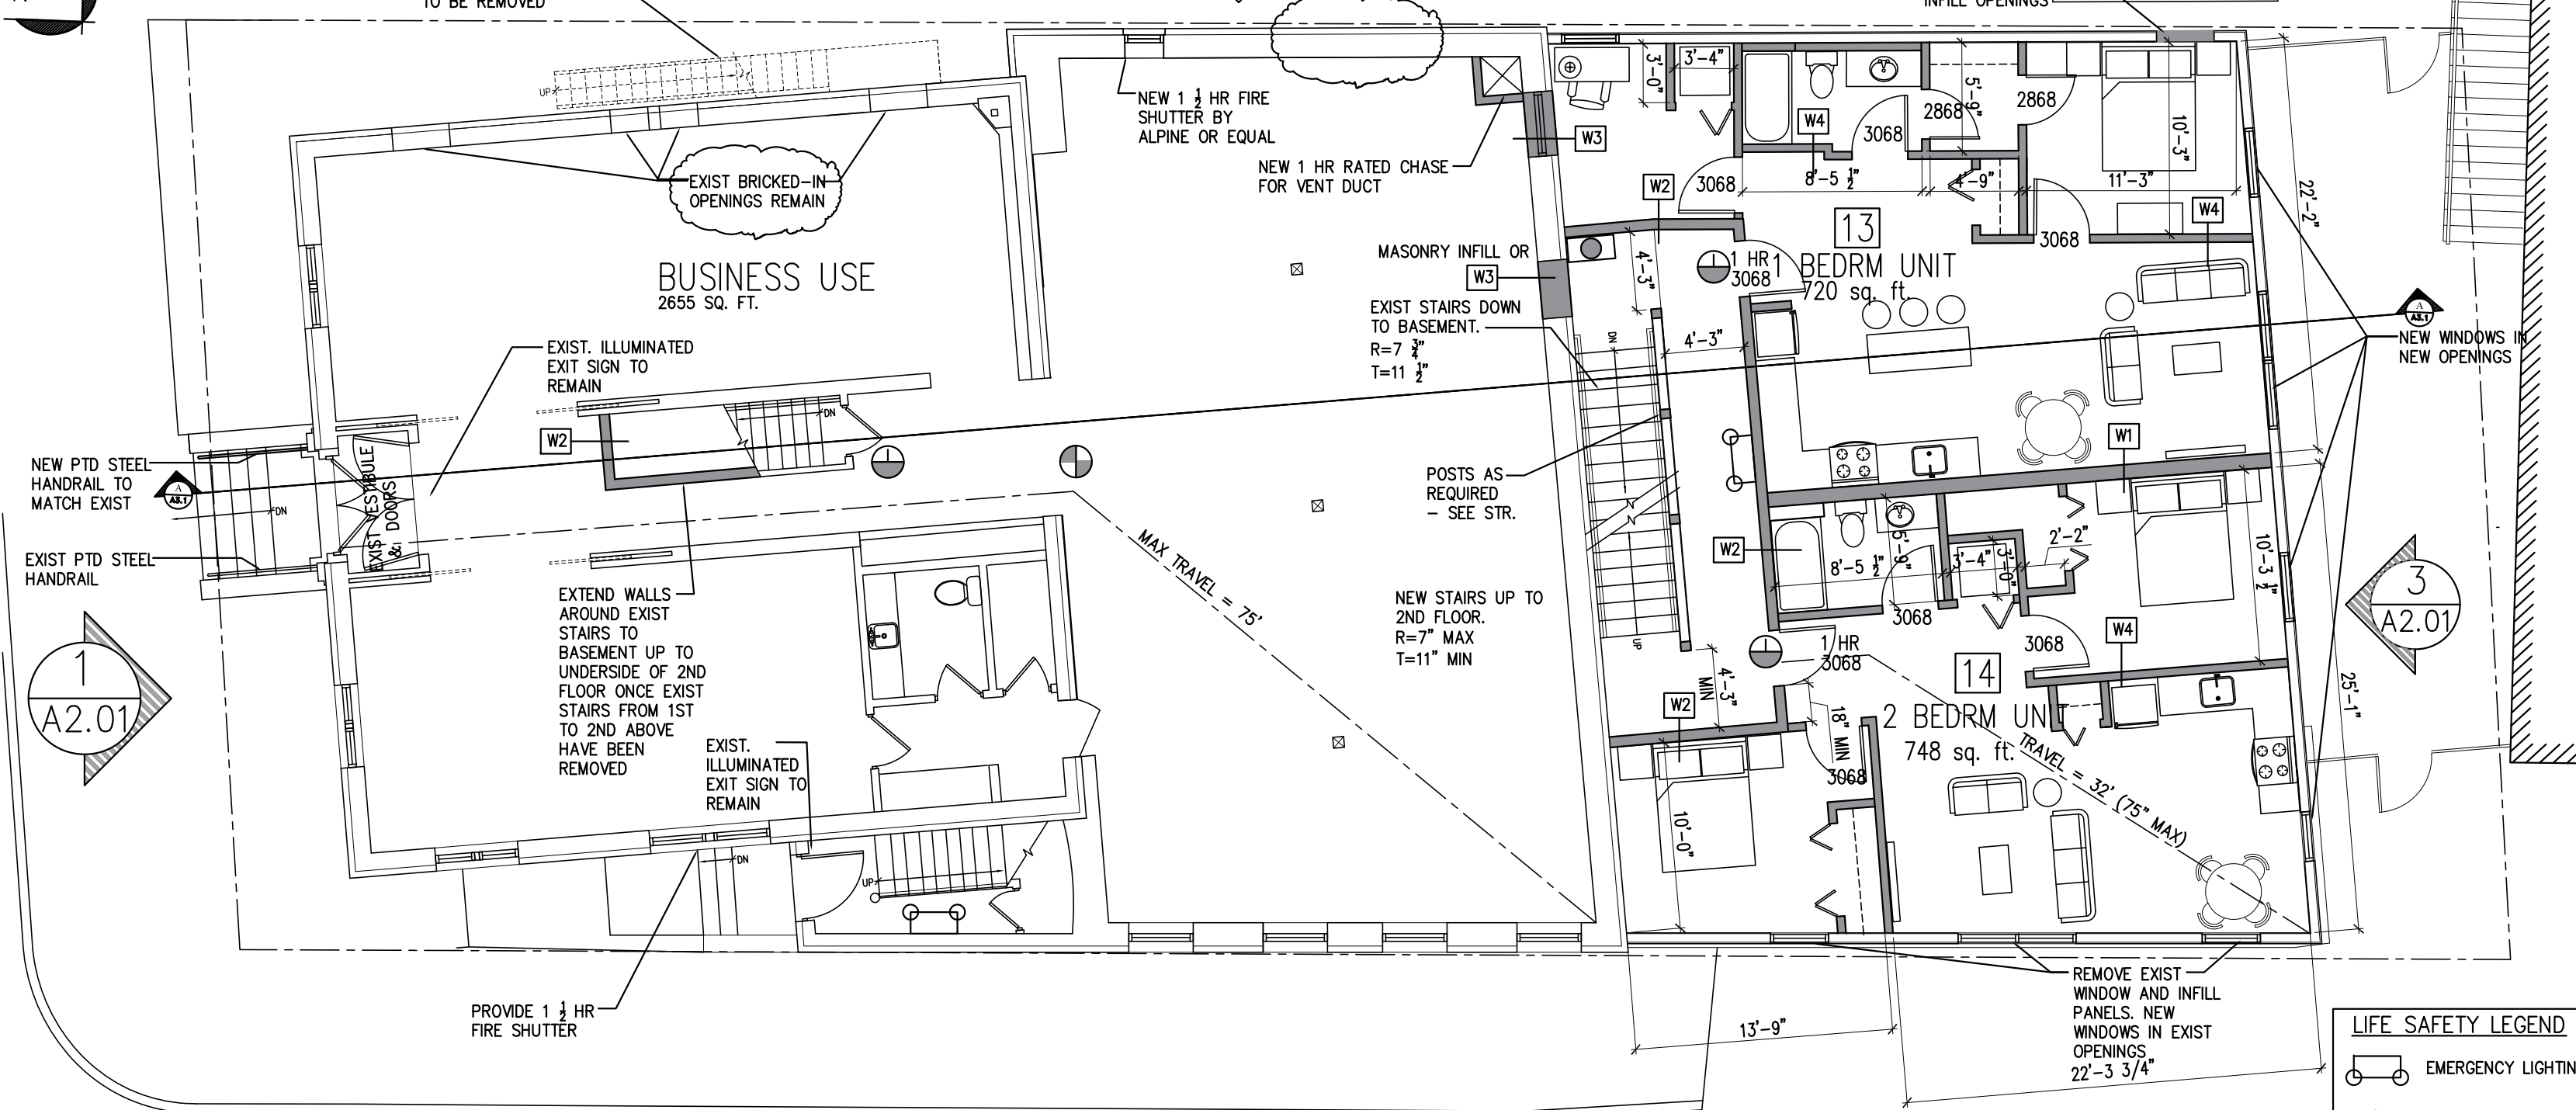

1 | 1st FLOOR PLAN
1/8" = 1'-0"

- NEW WALLS
- - - - DEMOLISHED WALLS, STAIRS & FIXTURES
- ▨ NEW FLOOR & FRAMING


- LIFE SAFETY LEGEND**
- ⊕ EMERGENCY LIGHTING
 - ⊕ ILLUMINATED EXIT SIGN
 - ⊕ DIRECTIONAL ILLUMINATED EXIT SIGN
 - ⊕ SURFACE MOUNTED FIRE EXTINGUISHER
 - ⊕ DOOR TO HAVE CLOSER AND POSITIVE LATCHING

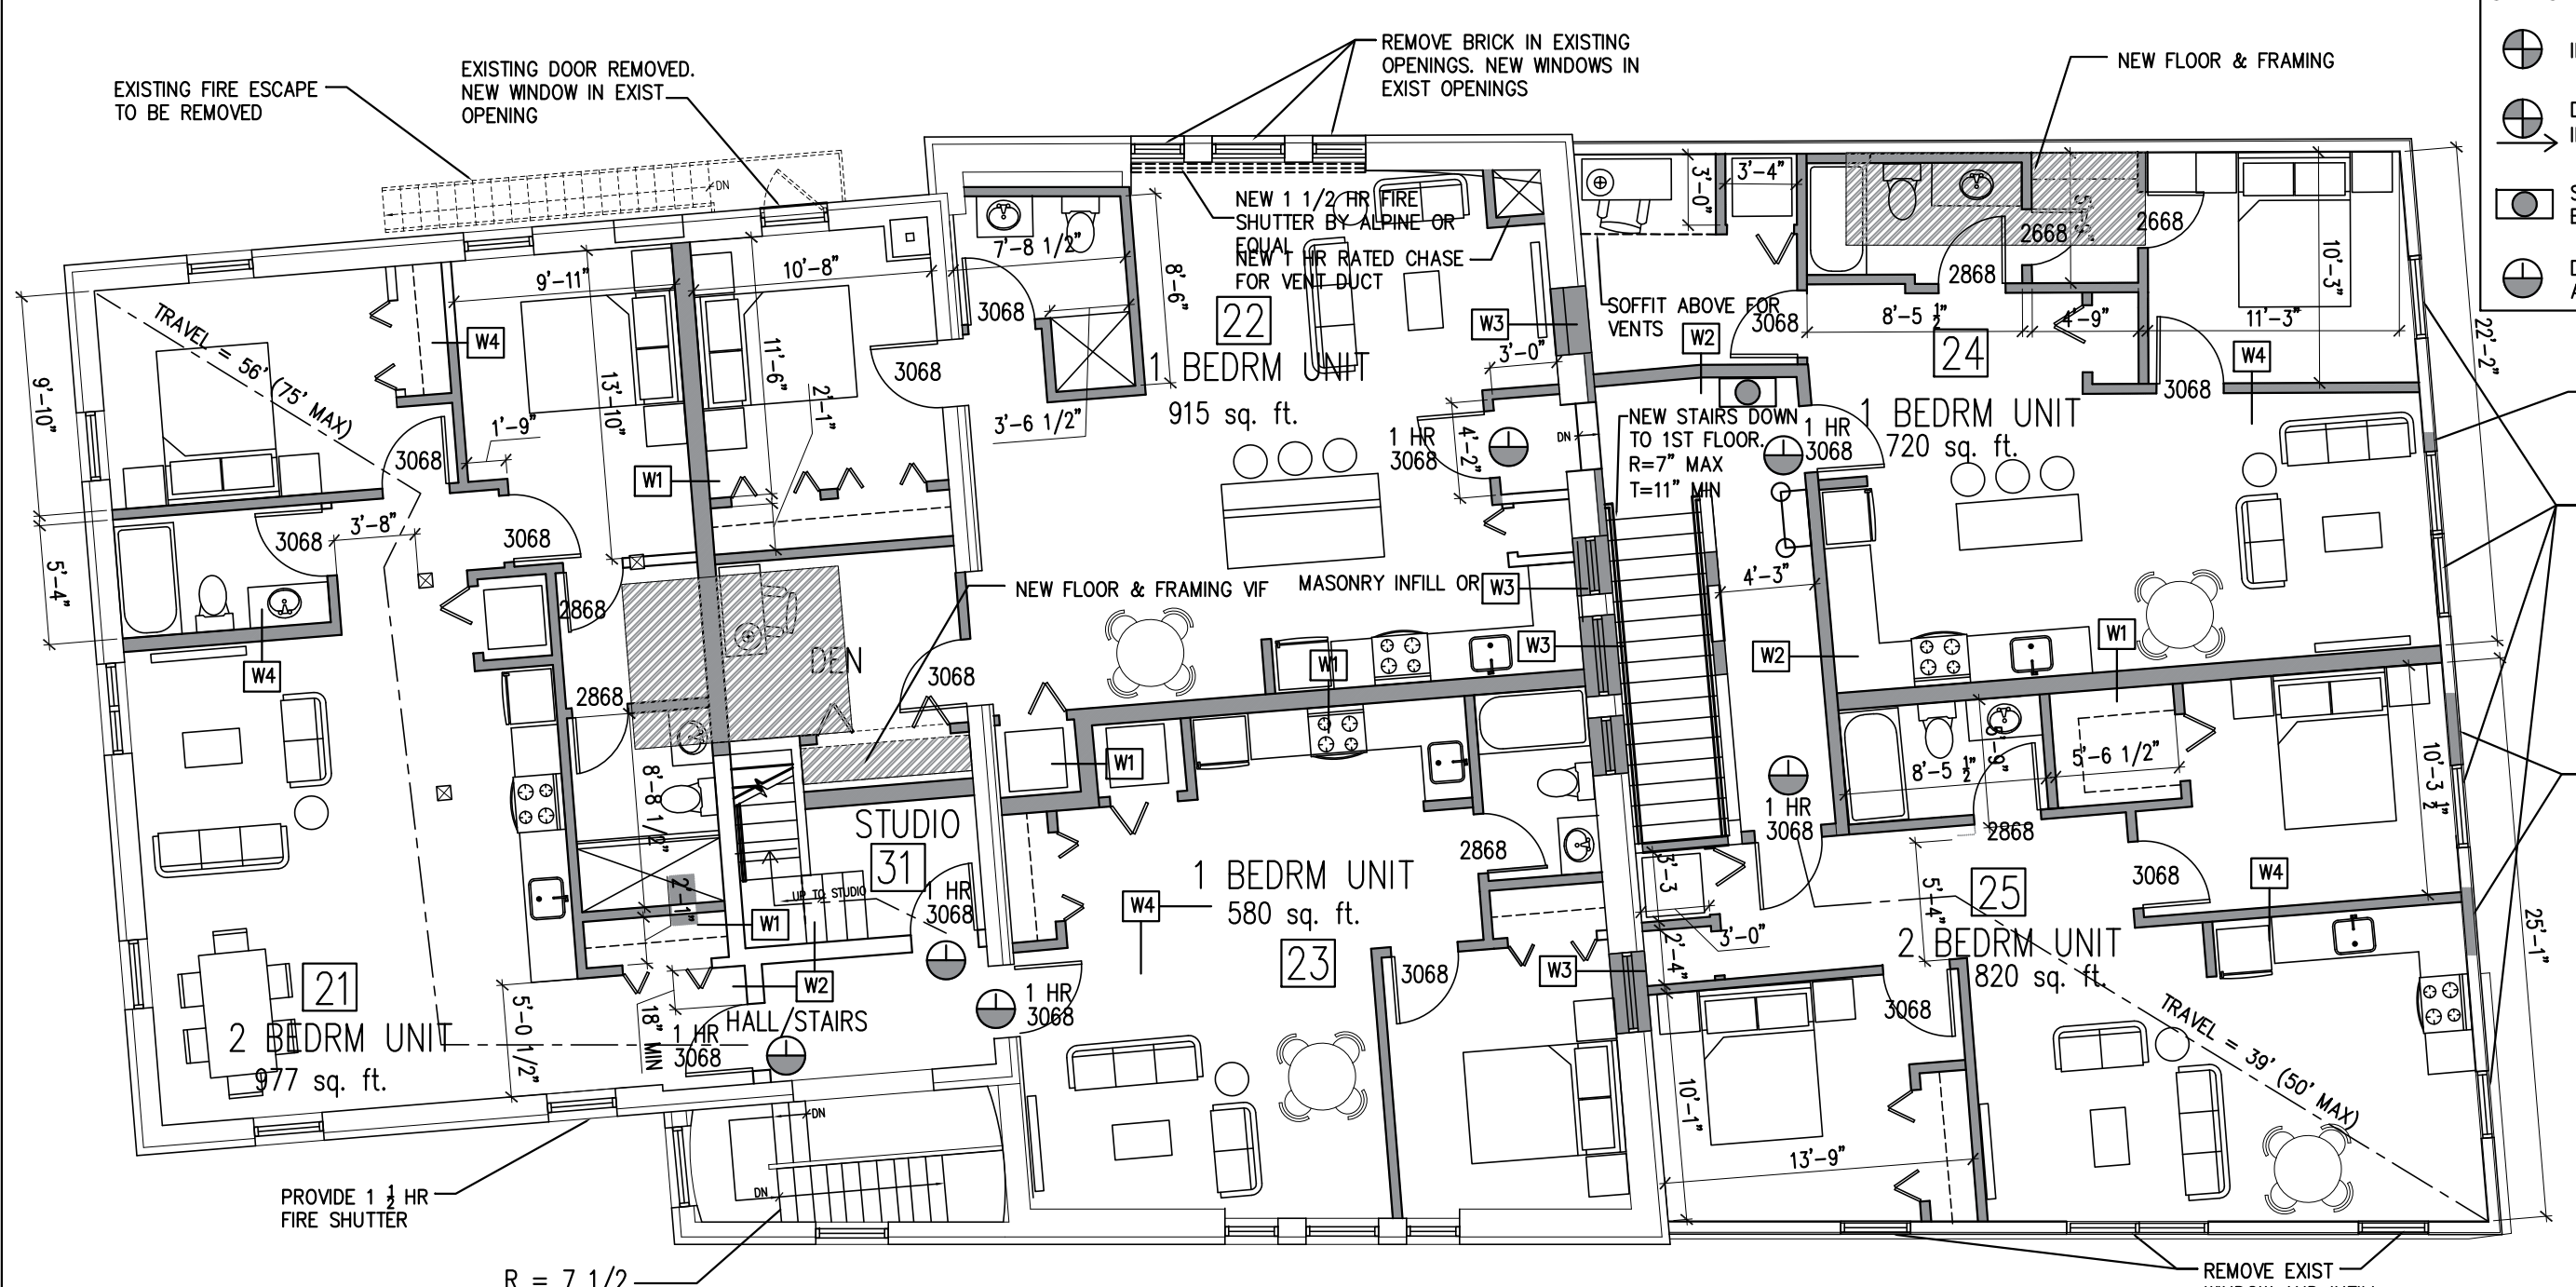

2 | 2nd FLOOR PLAN
1/8" = 1'-0"


- NEW WALLS
- - - - DEMOLISHED WALLS, STAIRS & FIXTURES
- ▨ NEW FLOOR & FRAMING

- LIFE SAFETY LEGEND**
- ⊕ EMERGENCY LIGHTING
 - ⊕ ILLUMINATED EXIT SIGN
 - ⊕ DIRECTIONAL ILLUMINATED EXIT SIGN
 - ⊕ SURFACE MOUNTED FIRE EXTINGUISHER
 - ⊕ DOOR TO HAVE CLOSER AND POSITIVE LATCHING

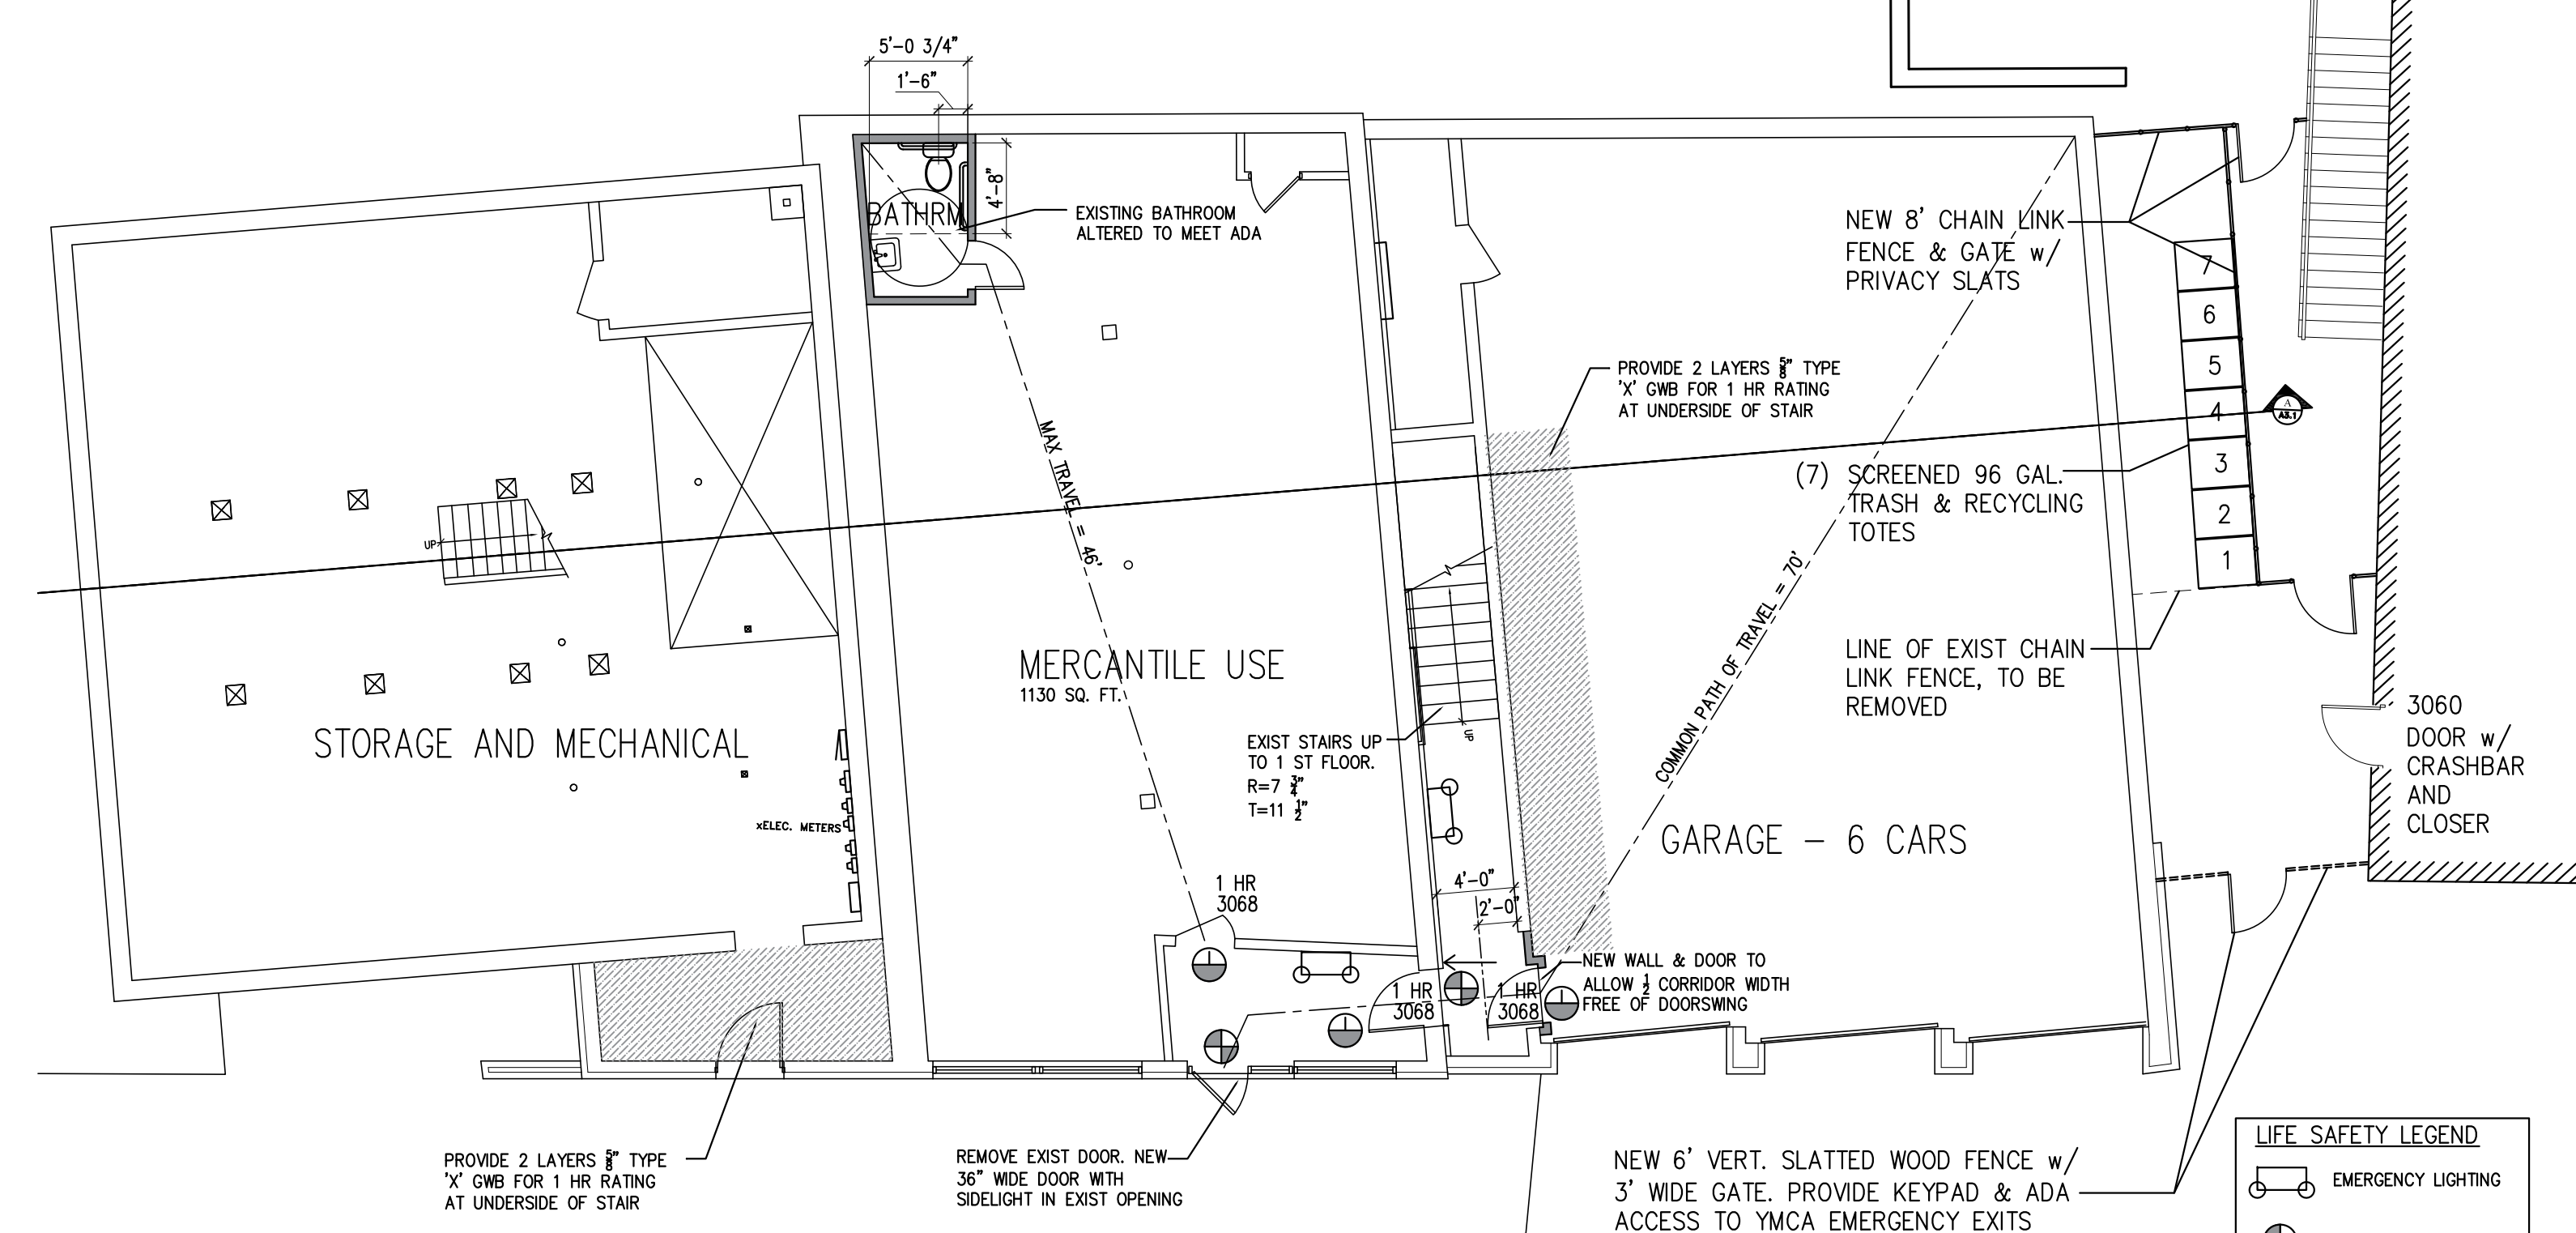

0 | BASEMENT PLAN
1/8" = 1'-0"

- LIFE SAFETY LEGEND**
- ⊕ EMERGENCY LIGHTING
 - ⊕ ILLUMINATED EXIT SIGN
 - ⊕ DIRECTIONAL ILLUMINATED EXIT SIGN
 - ⊕ SURFACE MOUNTED FIRE EXTINGUISHER
 - ⊕ DOOR TO HAVE CLOSER AND POSITIVE LATCHING

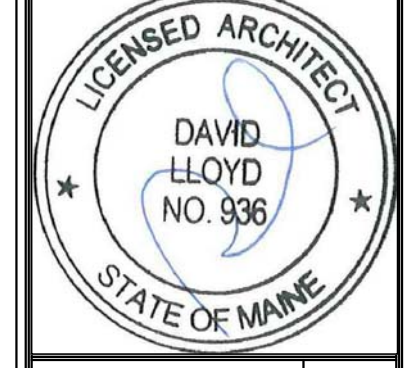

OWNER:
ARCHETYPE, P.A. ARCHITECTS
48 Union Wharf Portland, Maine 04101
(207) 772-6022 Fax (207) 772-4056

Project:
415 CUMBERLAND AVENUE
PORTLAND, MAINE

Revisions:

Date: 12 April 2018
Scale: 1/8" = 1'-0"

NEW FLOOR PLANS

A1.03