




4 | SOUTH WEST ELEVATION (PROPOSED REVISED ELEVATION)  
1/8" = 1'-0"

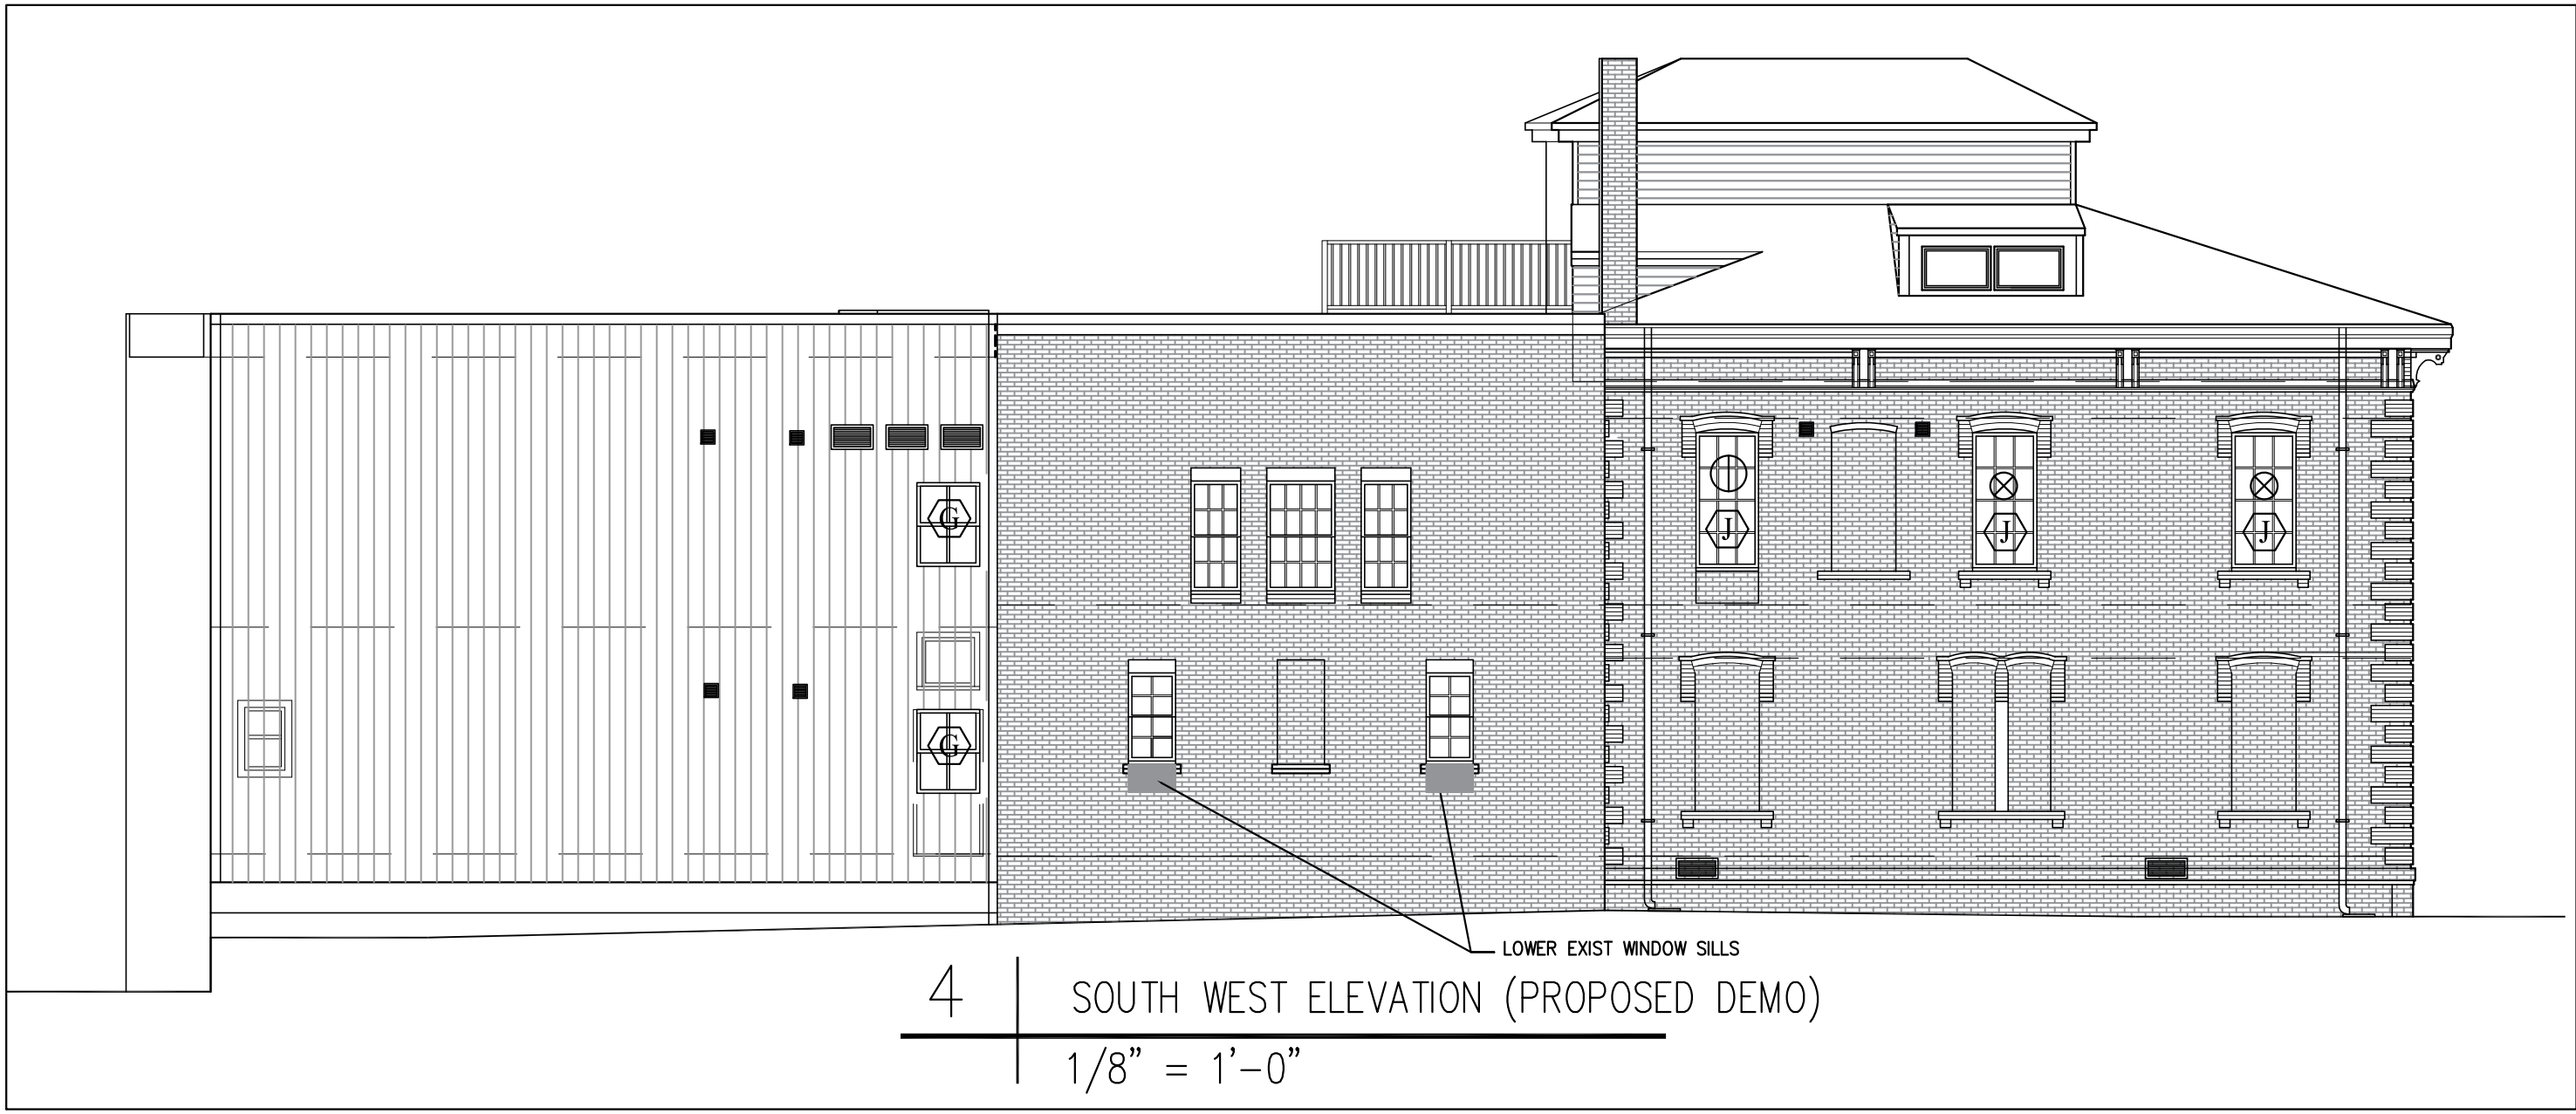

4 | SOUTH WEST ELEVATION (PROPOSED DEMO)  
1/8" = 1'-0"

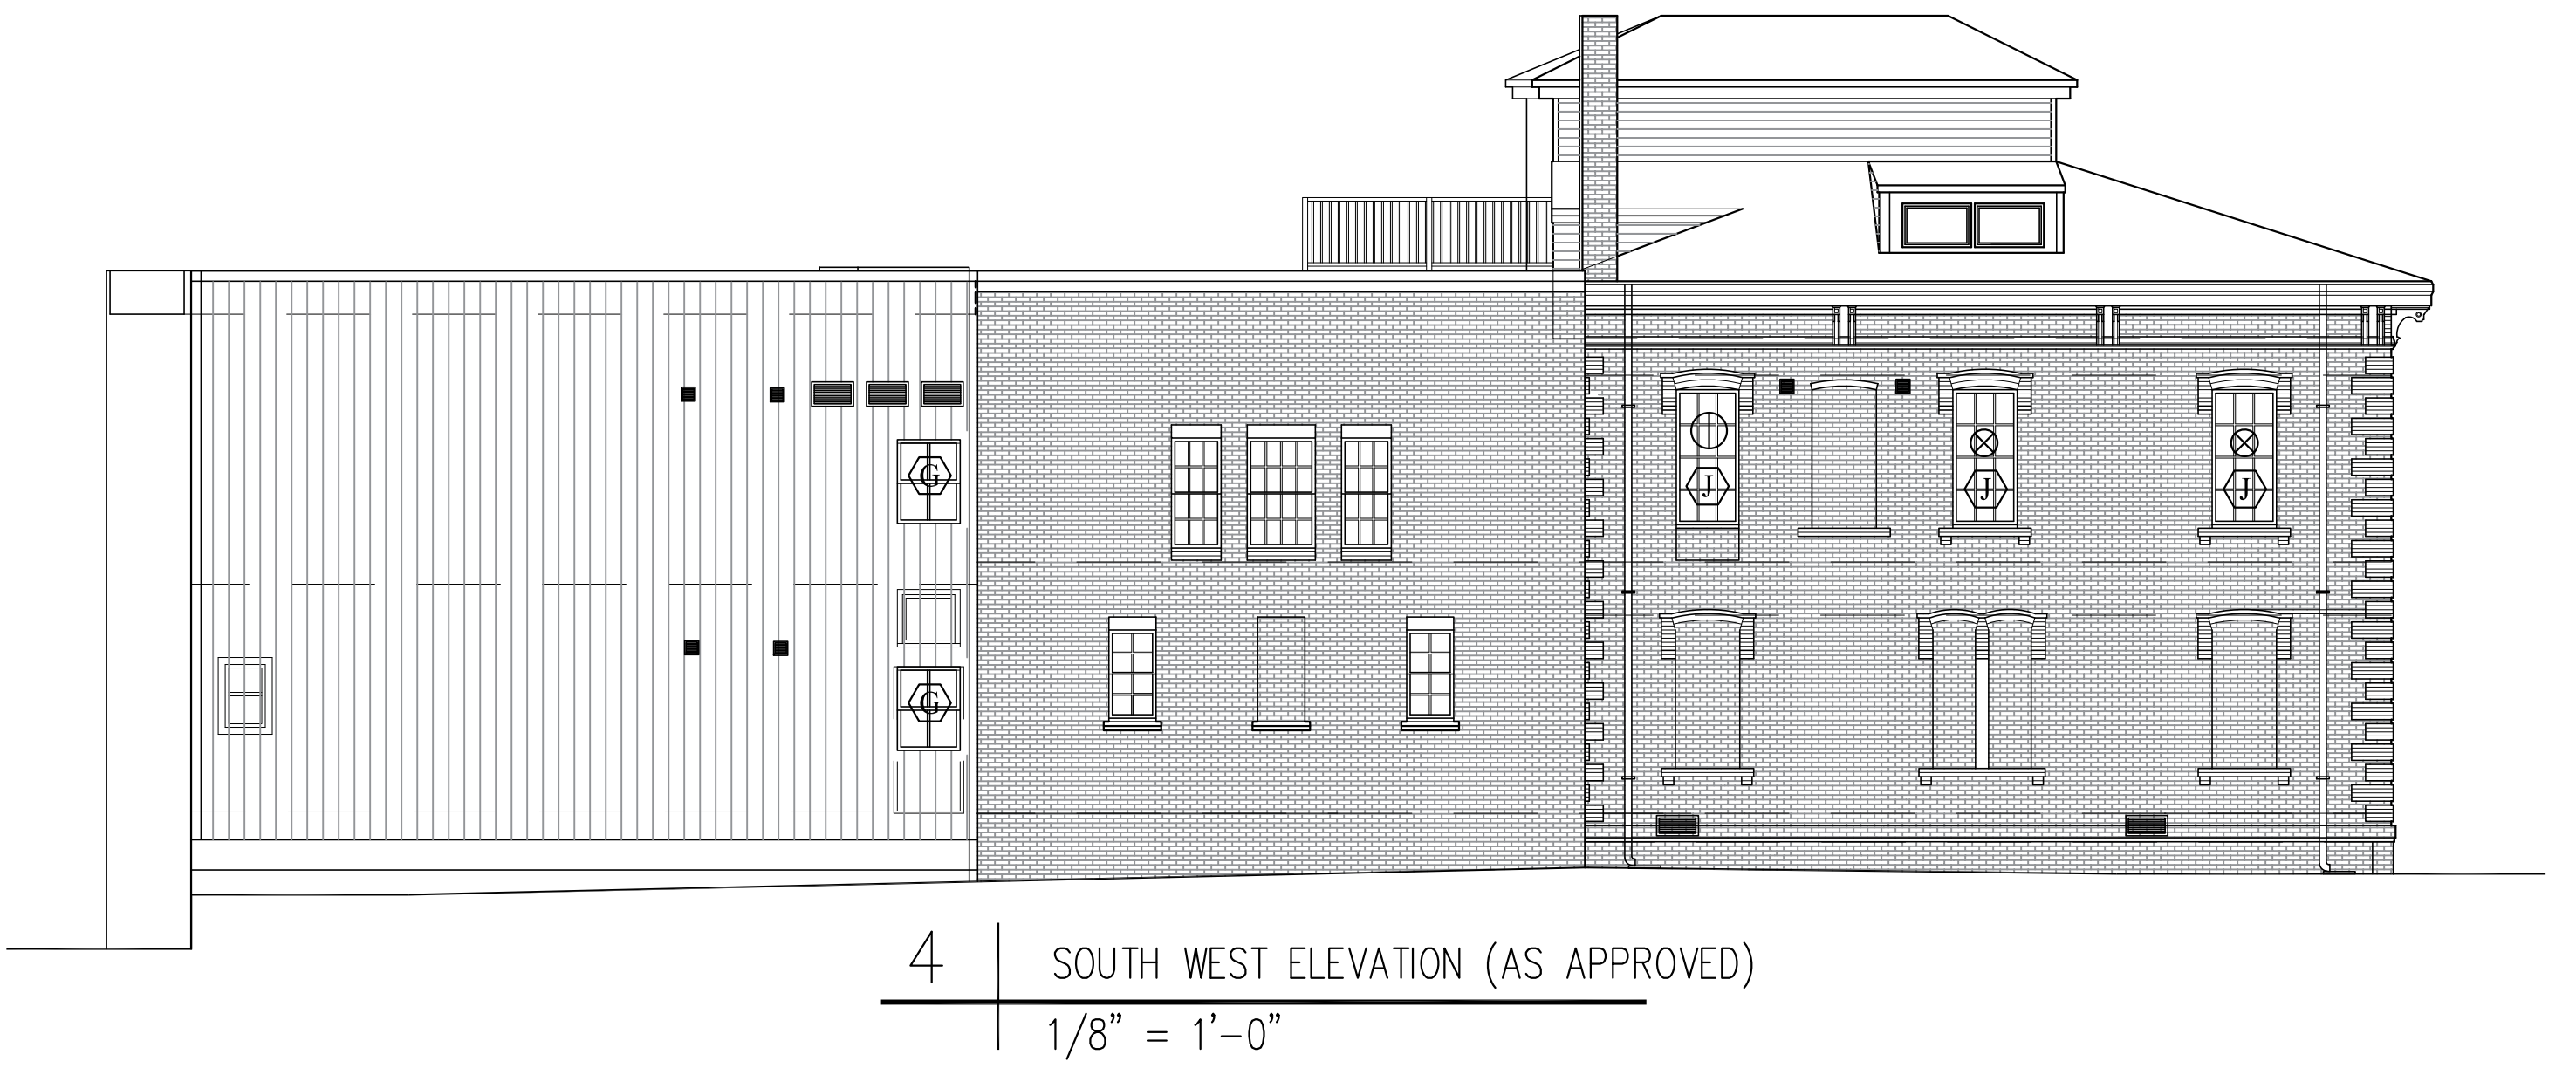

4 | SOUTH WEST ELEVATION (AS APPROVED)  
1/8" = 1'-0"

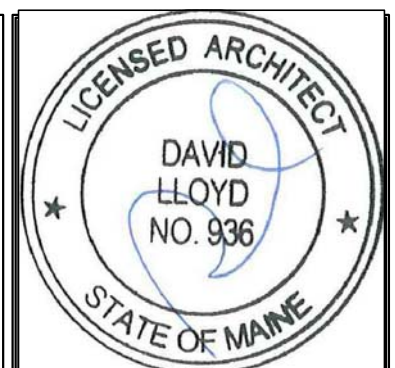

OWNER:

ARCHETYPE, P.A.  
ARCHITECTS  
48 Union Wharf Portland, Maine 04101  
(207) 772-6022 Fax (207) 772-4056

Project

415 CUMBERLAND  
AVENUE  
PORTLAND, MAINE

Revisions:

Date  
18 June 2018

Scale  
1/8" = 1'-0"

PROPOSED REVISED  
SOUTH WEST ELEVATIONS