


3 | PENTHOUSE FLOOR PLAN
1/8" = 1'-0"


- NEW WALLS
- DEMOLISHED WALLS, STAIRS & FIXTURES
- NEW FLOOR & FRAMING

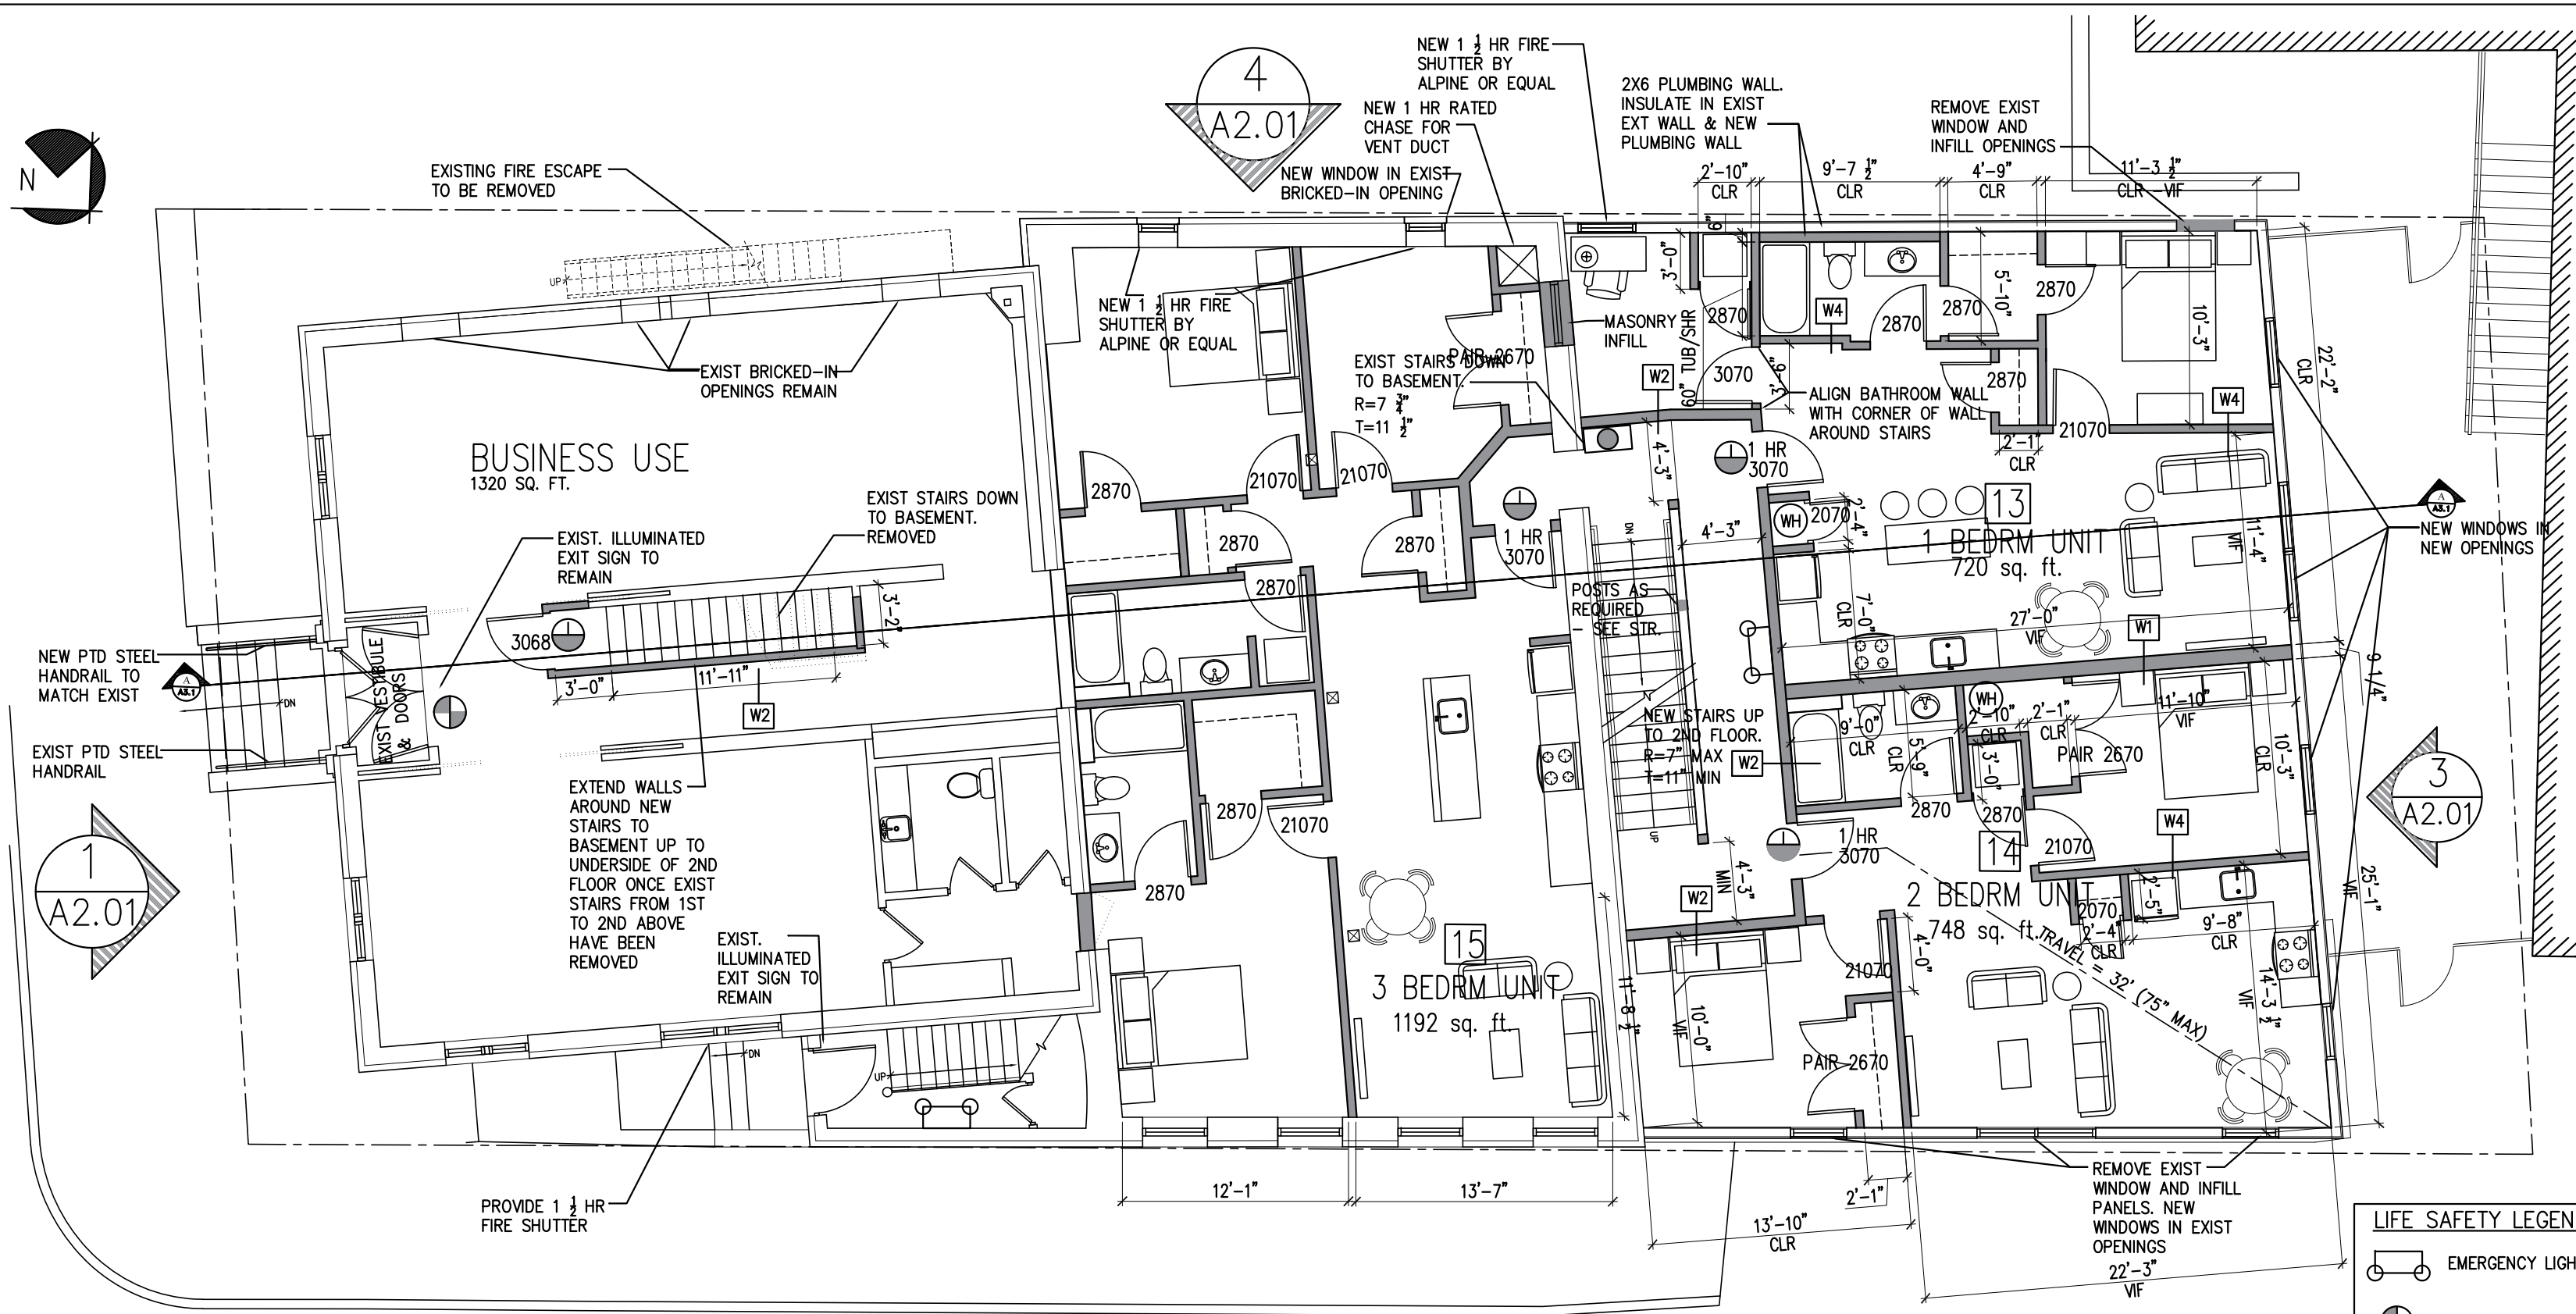

1 | 1st FLOOR PLAN
1/8" = 1'-0"


- NEW WALLS
- DEMOLISHED WALLS, STAIRS & FIXTURES
- NEW FLOOR & FRAMING

- LIFE SAFETY LEGEND**
- EMERGENCY LIGHTING
 - ILLUMINATED EXIT SIGN
 - DIRECTIONAL ILLUMINATED EXIT SIGN
 - SURFACE MOUNTED FIRE EXTINGUISHER
 - DOOR TO HAVE CLOSER AND POSITIVE LATCHING

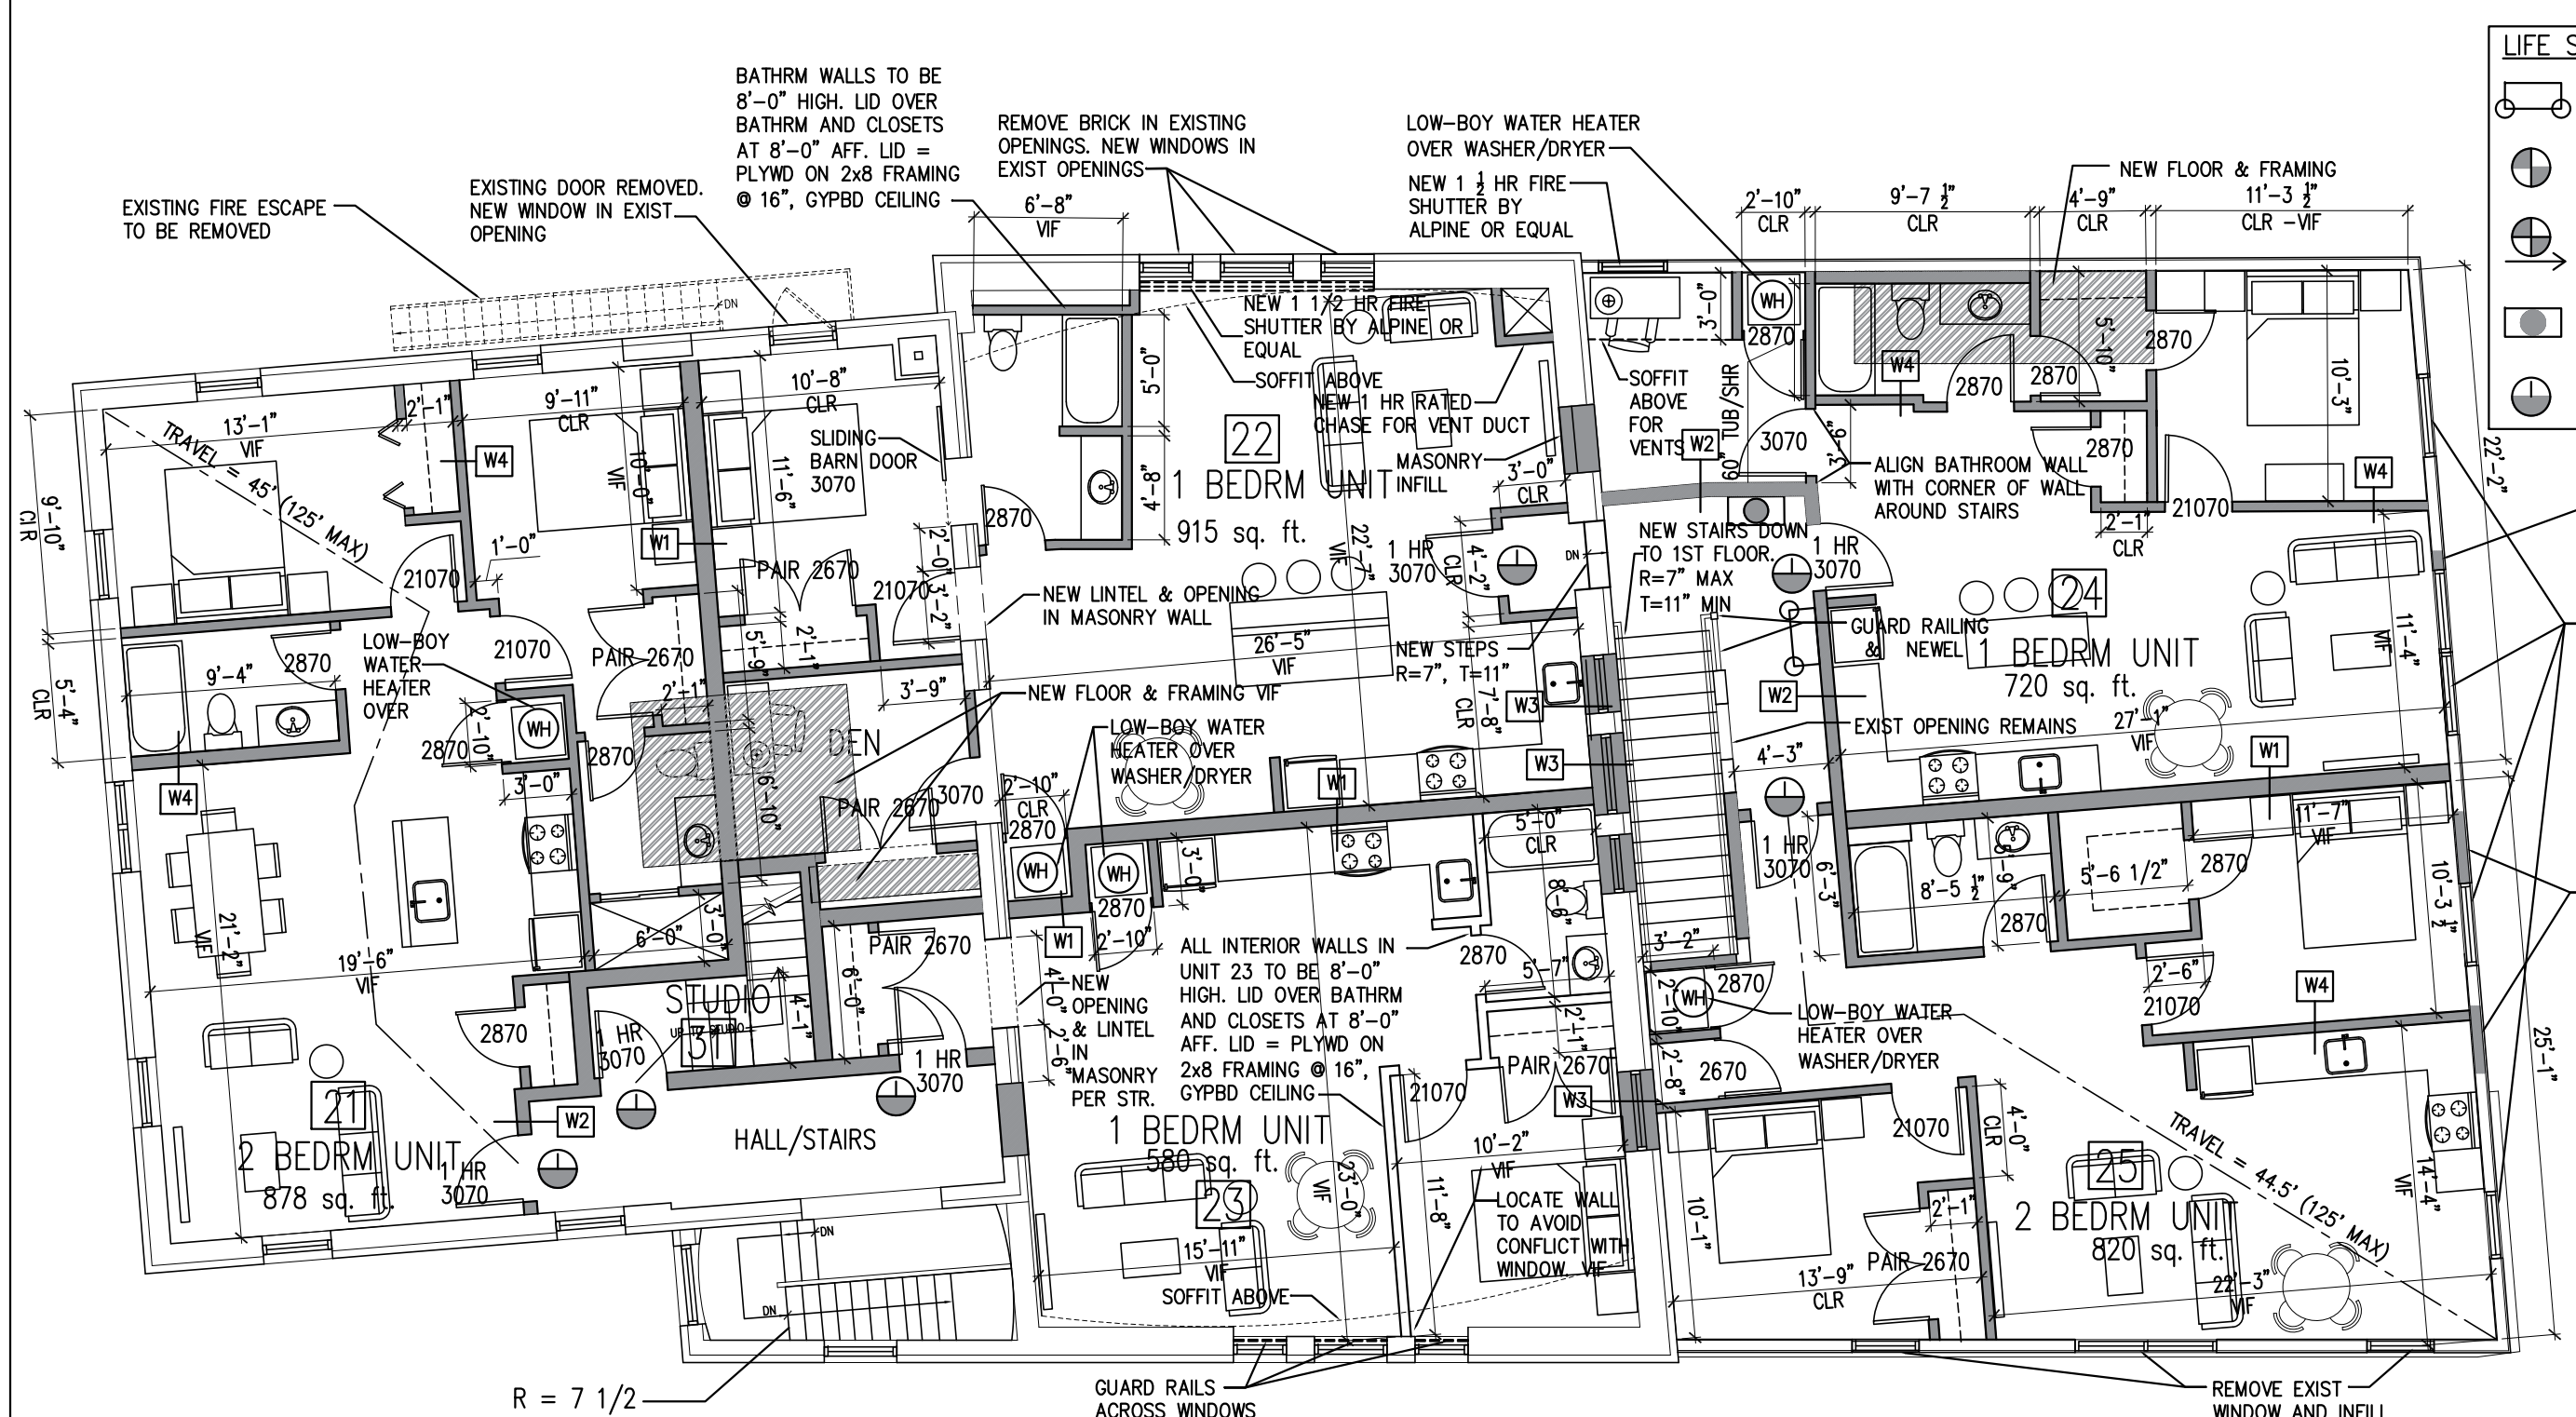


2 | 2nd FLOOR PLAN
1/8" = 1'-0"

- NEW WALLS
- DEMOLISHED WALLS, STAIRS & FIXTURES
- NEW FLOOR & FRAMING

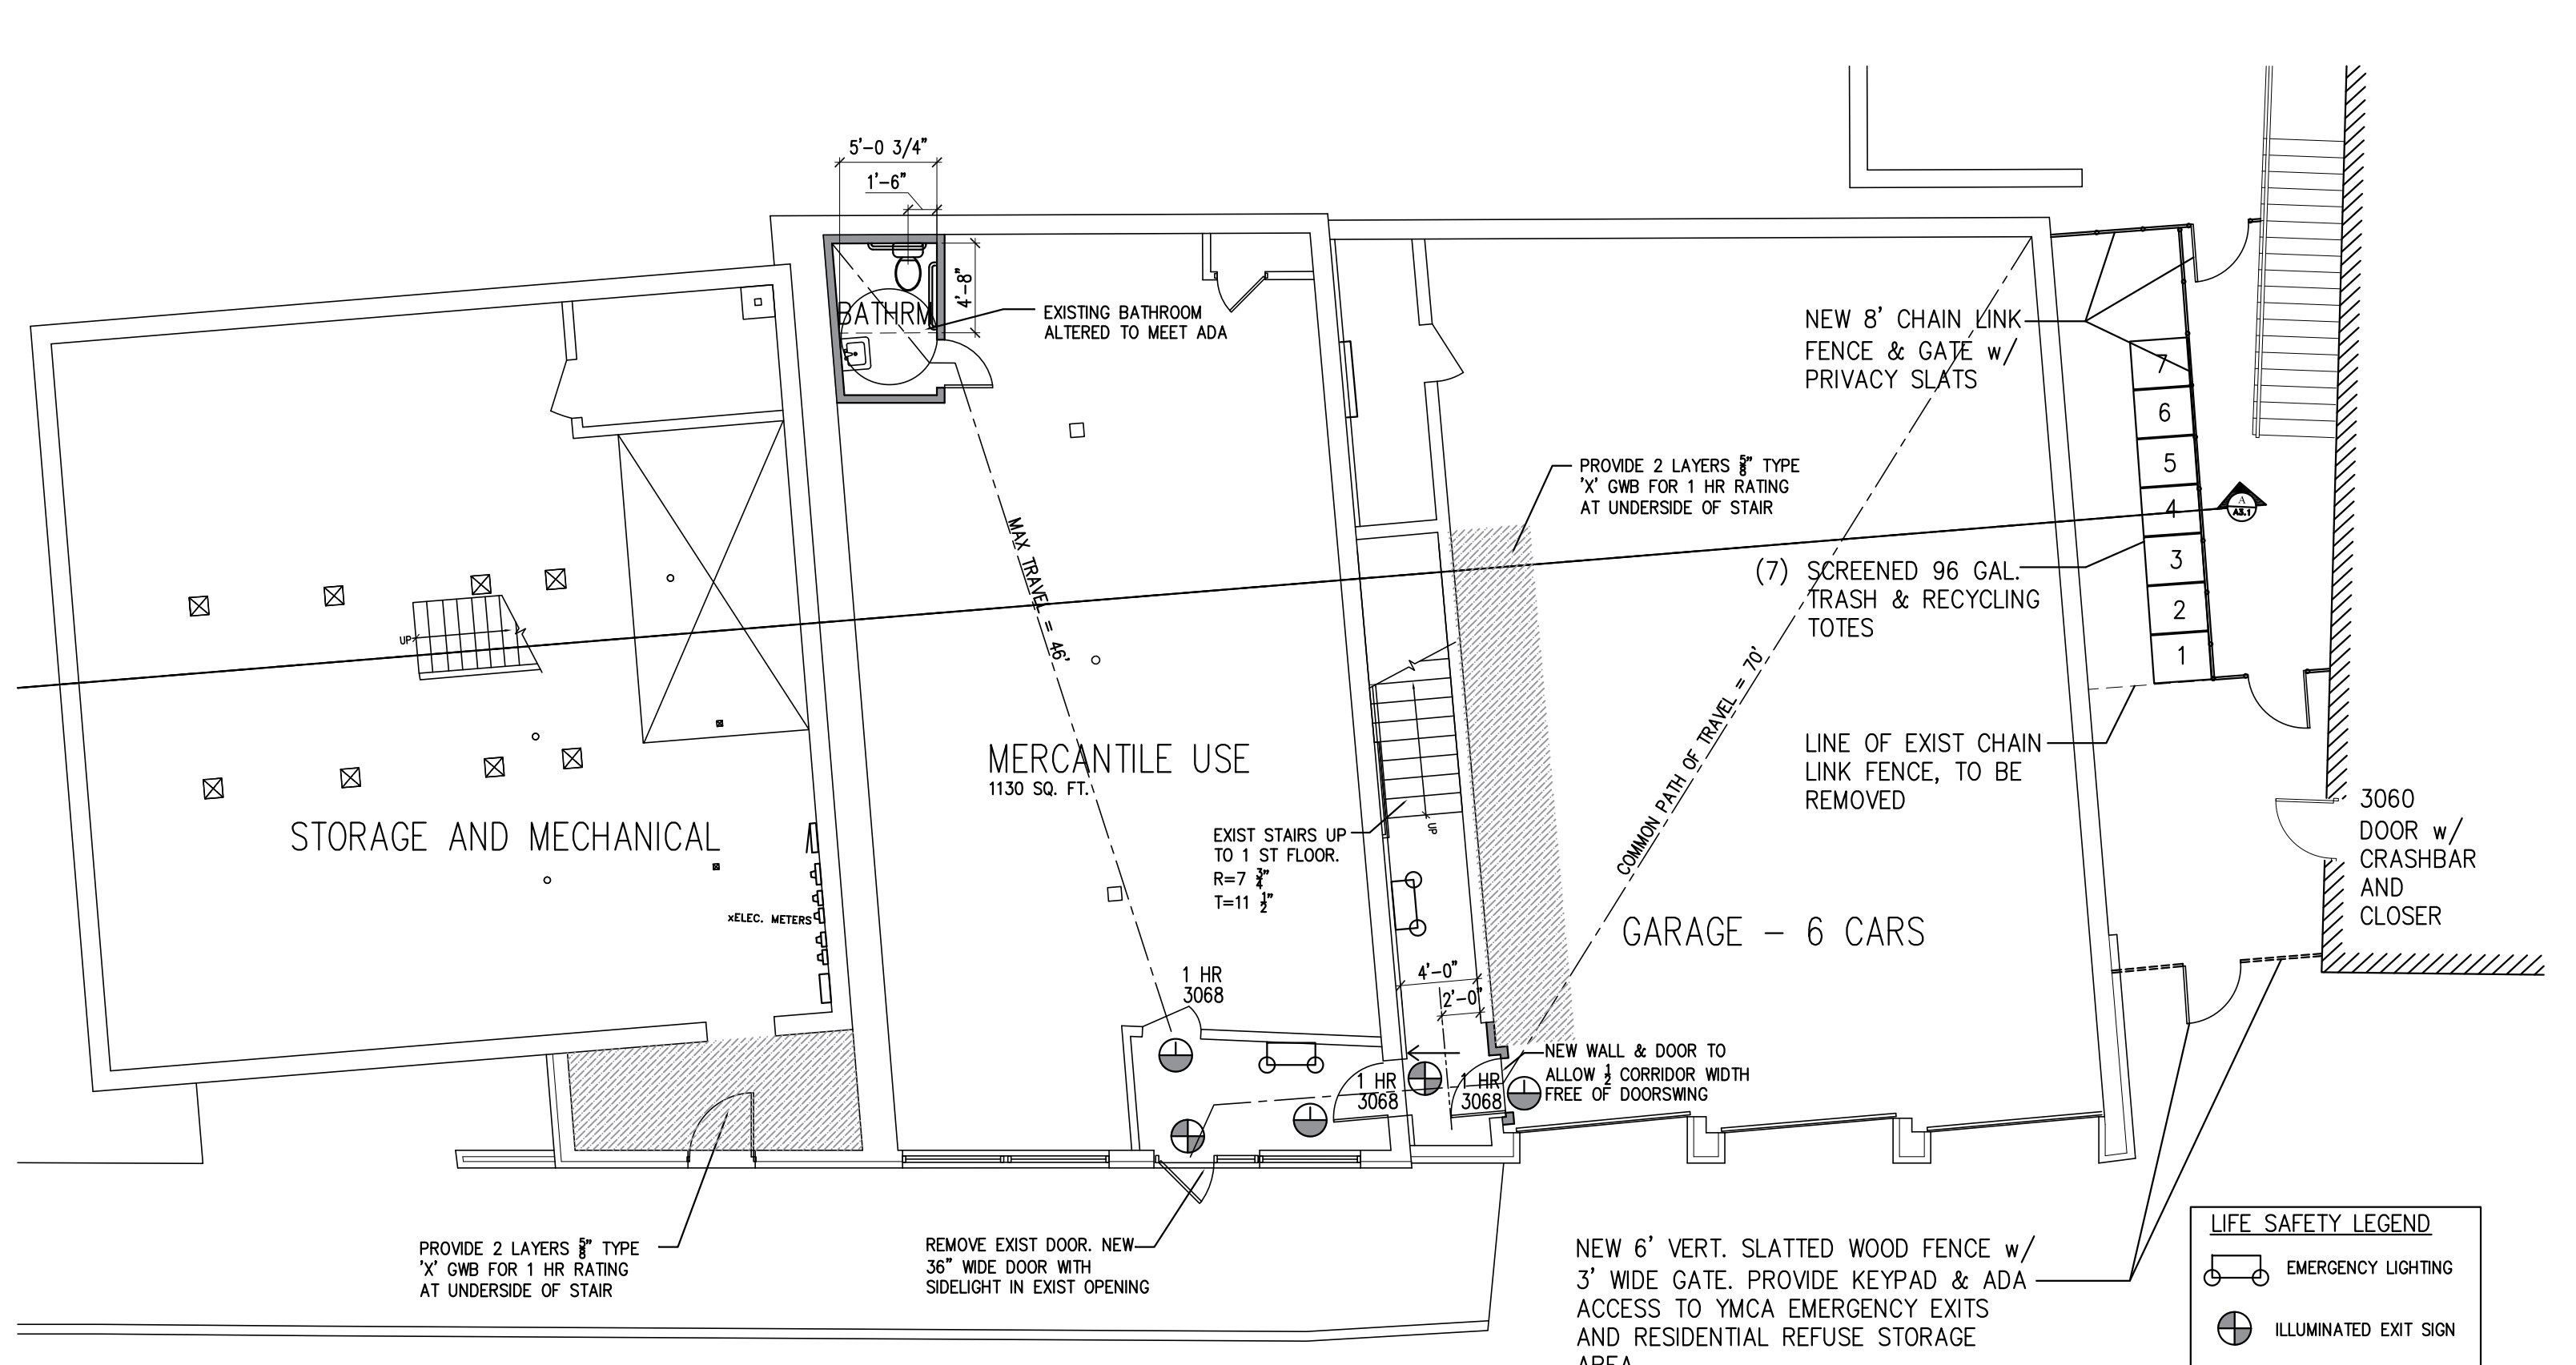

0 | BASEMENT PLAN
1/8" = 1'-0"

- LIFE SAFETY LEGEND**
- EMERGENCY LIGHTING
 - ILLUMINATED EXIT SIGN
 - DIRECTIONAL ILLUMINATED EXIT SIGN
 - SURFACE MOUNTED FIRE EXTINGUISHER
 - DOOR TO HAVE CLOSER AND POSITIVE LATCHING

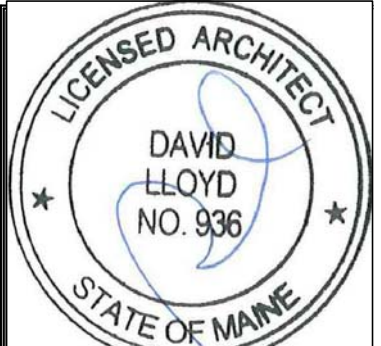

OWNER:
ARCHETYPE, P.A.
ARCHITECTS
48 Union Wharf Portland, Maine 04101
(207) 772-6022 Fax (207) 772-4056

415 CUMBERLAND AVENUE
PORTLAND, MAINE

Project:
18 June 2018
Scale: 1/8" = 1'-0"
Date: 18 June 2018

Revisions:
A 6/19/18 New Skylights on Rooftop

NEW FLOOR PLANS
A1.03