
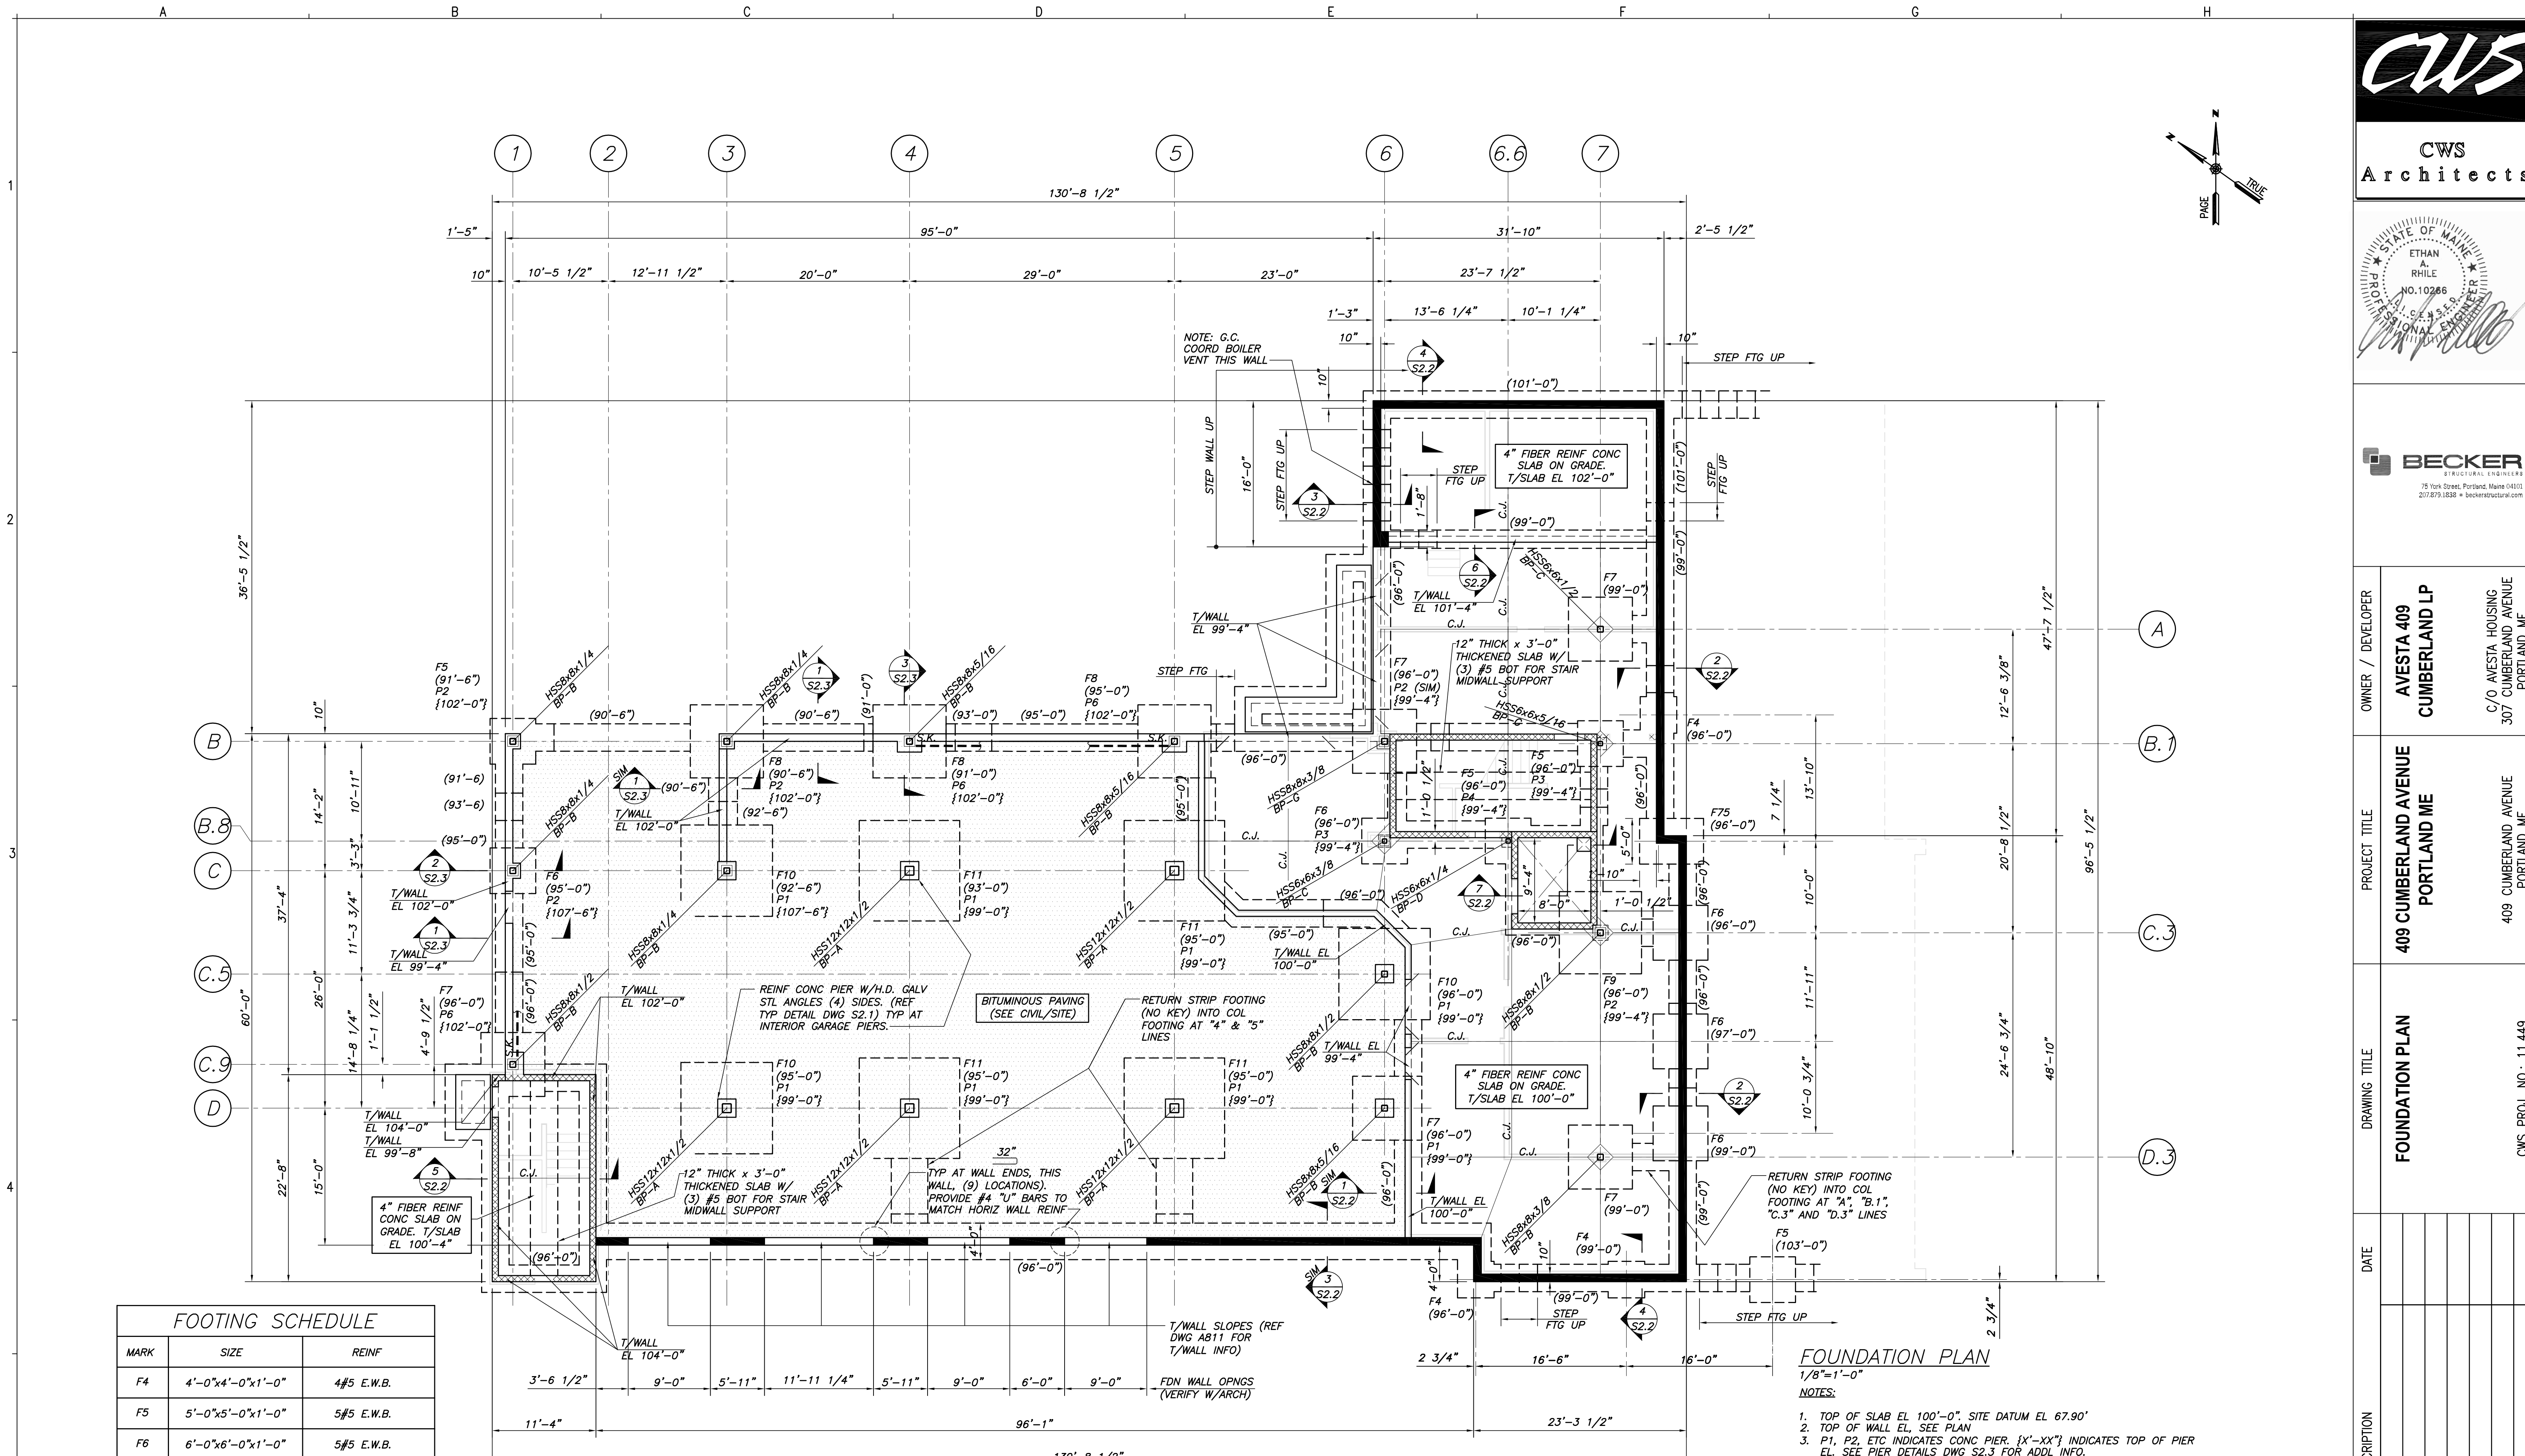


REVISION DESCRIPTION	DATE

DRAWING NUMBER

S1.1

SCALE: NOTED
DATE: 09/16/2013

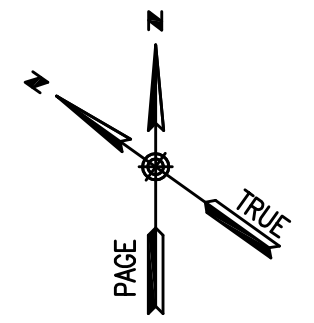

MARK	SIZE	REINF
F4	4'-0"x4'-0"x1'-0"	4#5 E.W.B.
F5	5'-0"x5'-0"x1'-0"	5#5 E.W.B.
F6	6'-0"x6'-0"x1'-0"	5#5 E.W.B.
F7	7'-0"x7'-0"x1'-2"	6#6 E.W.B.
F8	8'-0"x8'-0"x1'-4"	7#6 E.W.B.
F9	9'-0"x9'-0"x1'-6"	7#7 E.W.B.
F10	10'-0"x10'-0"x1'-6"	8#7 E.W.B.
F11	11'-0"x11'-0"x1'-8"	8#8 E.W.B.
F75	7'-0"x5'-0"x1'-2"	6#6 L.W.B. 6#5 S.W.B.

FOUNDATION PLAN
1/8"=1'-0"

- NOTES:
- TOP OF SLAB EL 100'-0". SITE DATUM EL 67.90'
 - TOP OF WALL EL. SEE PLAN
 - P1, P2, ETC INDICATES CONC PIER. {X'-XX"} INDICATES TOP OF PIER EL. SEE PIER DETAILS DWG S2.3 FOR ADDL INFO.
 - F3, F4, ETC INDICATES FOOTING TYPE. (X'-X") INDICATES TOP OF FOOTING EL. SEE SCHEDULE THIS DWG.
 - C.J. INDICATES CONSTRUCTION/CONTRACTION JOINT. SEE TYP DETAILS DWG S2.1 FOR ADDL INFO.
 - S.K. INDICATES SHEAR KEY TO BE FORMED IN CONC PIER OR FOOTING.
 - BP-X INDICATES COLUMN BASE PLATE TYPE. SEE BASE PLATE DETAILS DWG S3.1 FOR ADDL INFO.
 - NOTE ALL SLABS SHALL CONTAIN BARRIER 1 ADMIXTURE. REFERENCE SPECIFICATIONS FOR ADDITIONAL REQUIREMENTS.