


NOTES:

(1) SET of VINYL GRAPHICS

14 1/8" U.C. COPY: GERBER H.P. SAPPHIRE BLUE & TOMATO RED VINYL
 GLOBE: EDGE PRINTED GRAPHIC: RADIAL FILL PMS #288 ON MATTE WHITE VINYL
 O.A. LOGO 40" X 63.4" TOTAL SQ. FOOTAGE (3.33 X 5.28) = 17.60

PERMIT PRINT

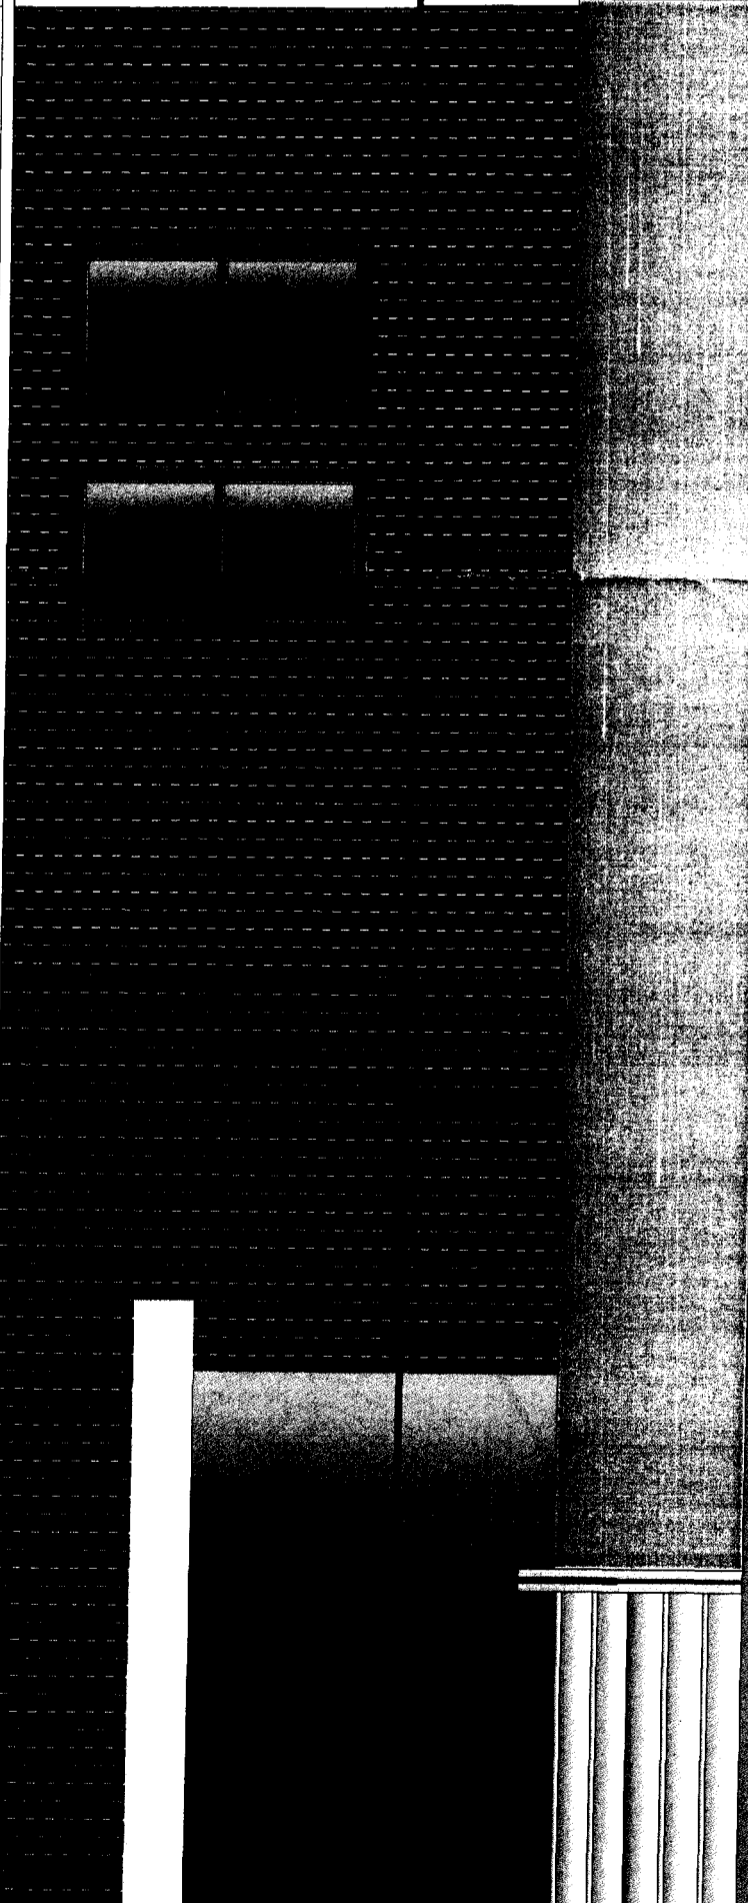

DESIGN STATUS:

PRESENTATION PRINT	DATE:
PROGRESS PRINT #	
CONSTRUCTION/MOUNTING:	DATE:
PERMIT/SITE PLAN:	DATE:
APPROVED MANUFACTURING:	
DATE:	
VOLTAGE:	
REVISIONS:	

Bailey sign
 incorporated
 www.baileysign.com
 9 Thomas Drive
 Col. Westbrook Executive Park
 Westbrook, ME 04092
 Fax: 774-1193
 207-774-2843 / 1-800-539-SIGN
 E-Mail: newsign@baileysign.com
 © COPYRIGHT 2001

PLEASE NOTE:
 THIS IS A PROGRESS PRINT - FIELD MEASUREMENTS
 MAY OR MAY NOT NEED TO BE VERIFIED.
 THIS DESIGN IS THE EXCLUSIVE PROPERTY OF BAILEY
 SIGN INCORPORATED AND ALL RIGHTS TO ITS USE OR
 REPRODUCTION ARE RESERVED.
 COLORS SHOWN HERE ARE FOR DISTRIBUTION ONLY
 COLOR MATCH NUMBERS WILL BE NEEDED
 IF AN ELECTRIC SIGN. THEN INSTALLATION MUST BE
 ACCOMPLISHED IN TOTAL COMPLIANCE WITH THE
 NATIONAL ELECTRIC CODE. THE REQUIREMENTS OF
 UNDERWRITERS LABORATORY, CANADIAN STANDARDS
 ASSOCIATION, AND APPLICABLE LOCAL CODES.

CUSTOMER:
BENCHMARK COMMTEL
 LOCATION:
**39 FOREST AVENUE
 PORTLAND, MAINE**

SALESPERSON: **B.B.** DRAWN BY: **L.W.M.**
 ACCEPTANCE SIGNATURE _____ DATE: _____
 CLIENT _____

PS #	D-893	W.O. #	
SCALE	1/4" = 1'	DATE	6/29/01
DRAWING NO:	04589 P		
SHEET	/ /		